


FED RD REG NO	STATE	PROJECT NO	COUNTY	SHEET NO
9	NEVADA	I-015-1(55)43	CLARK	12

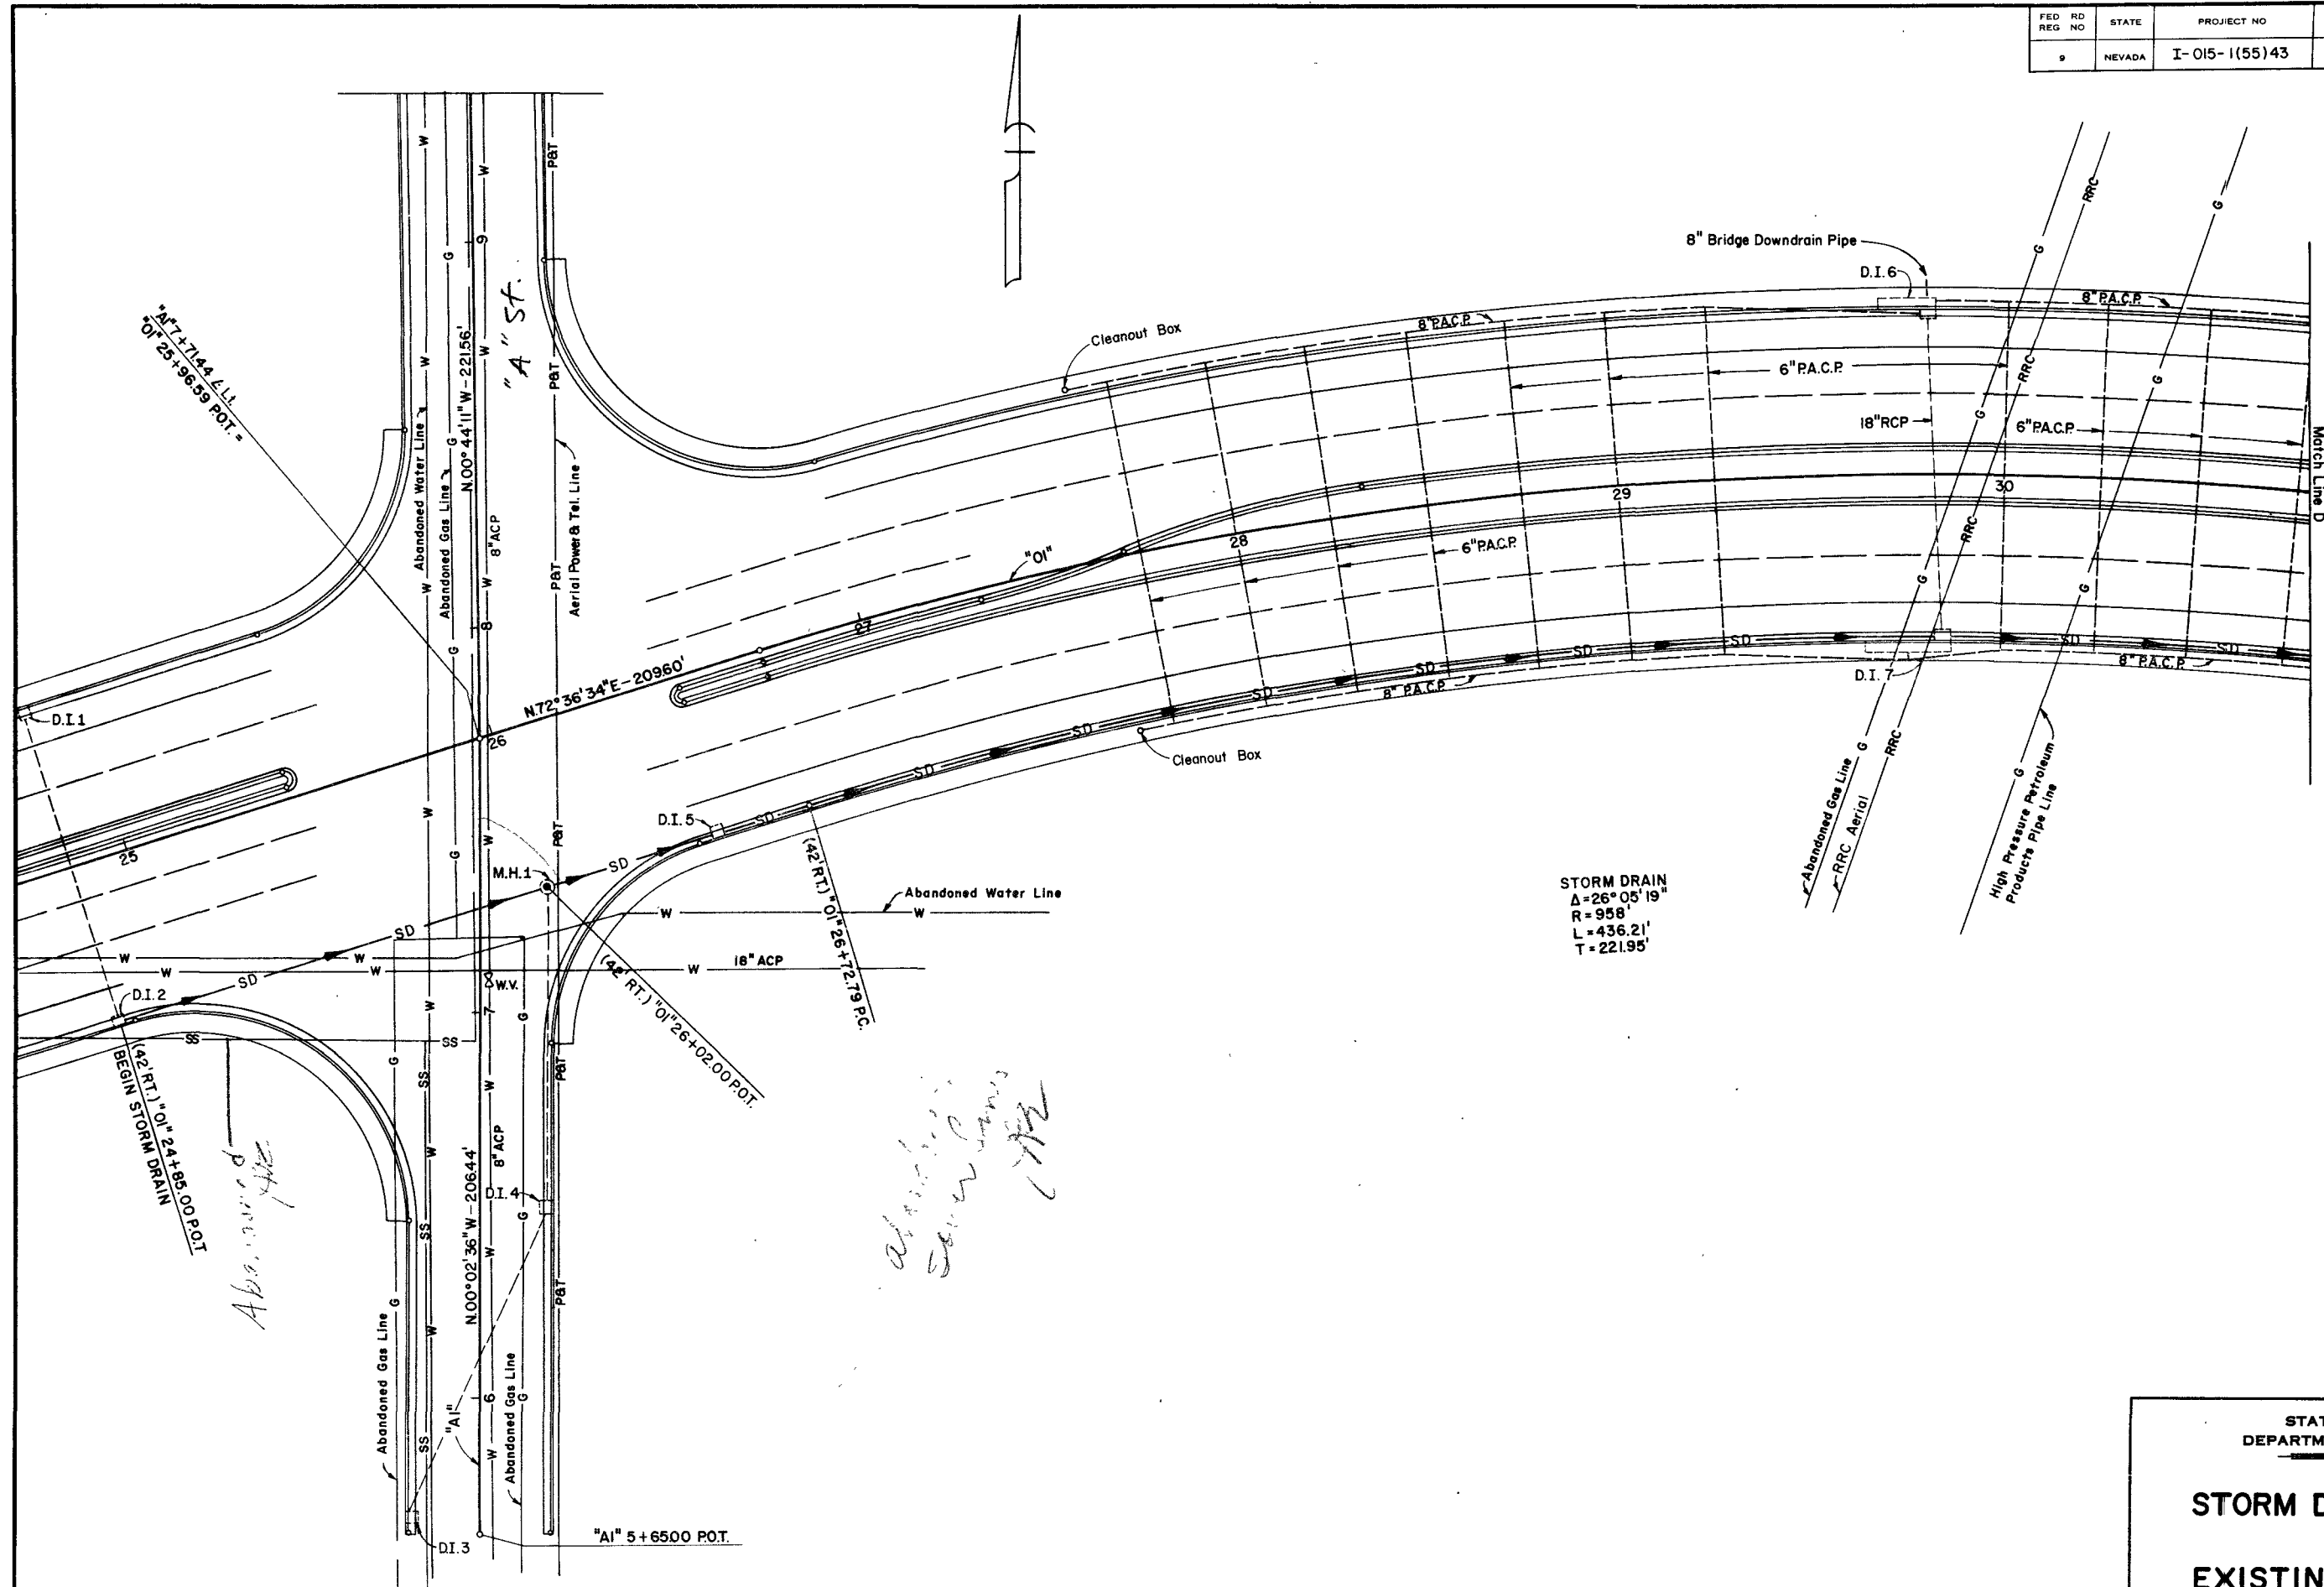

STATE OF NEVADA
DEPARTMENT OF HIGHWAYS

STORM DRAIN SYSTEM
&
EXISTING FACILITIES

18 107 V 37 11

53 577