



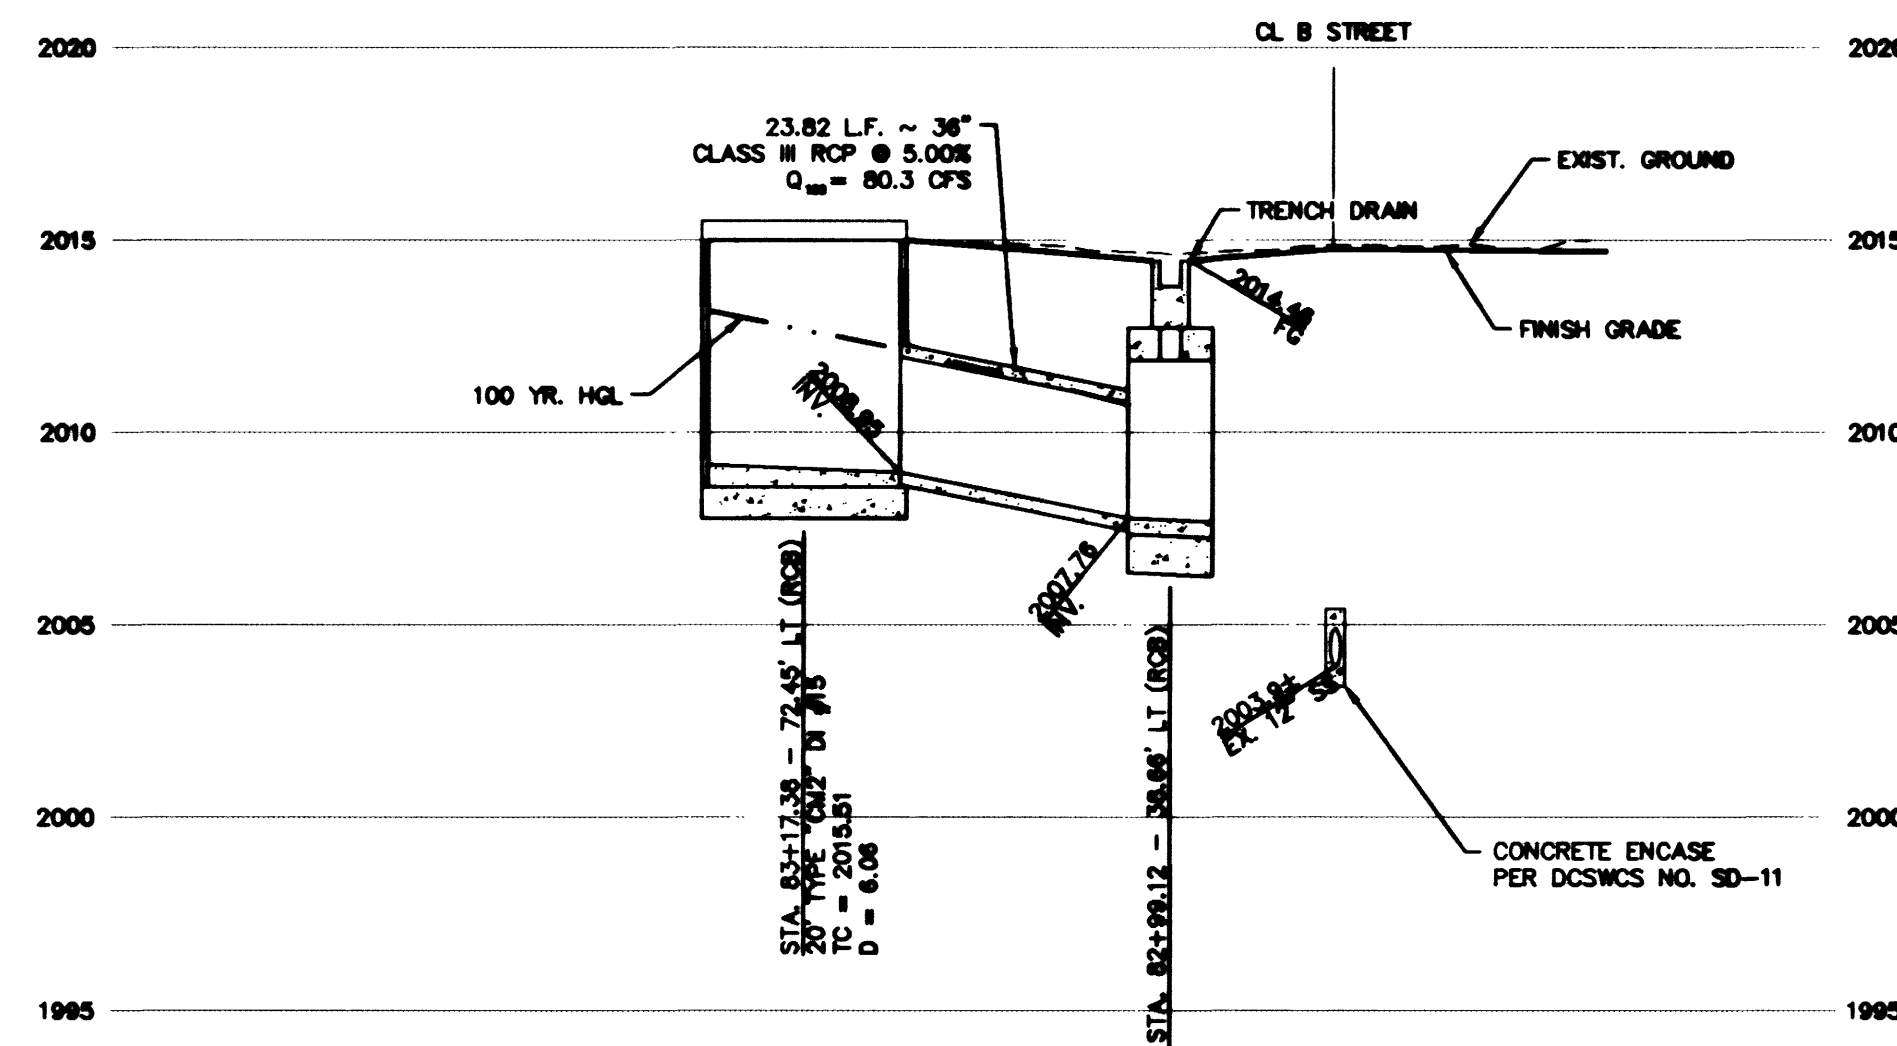

STA 83+14.12 - RCB

STORM DRAIN LATERAL PROFILE


SCALE: HORIZ. 1" = 20'
VERT. 1" = 5'

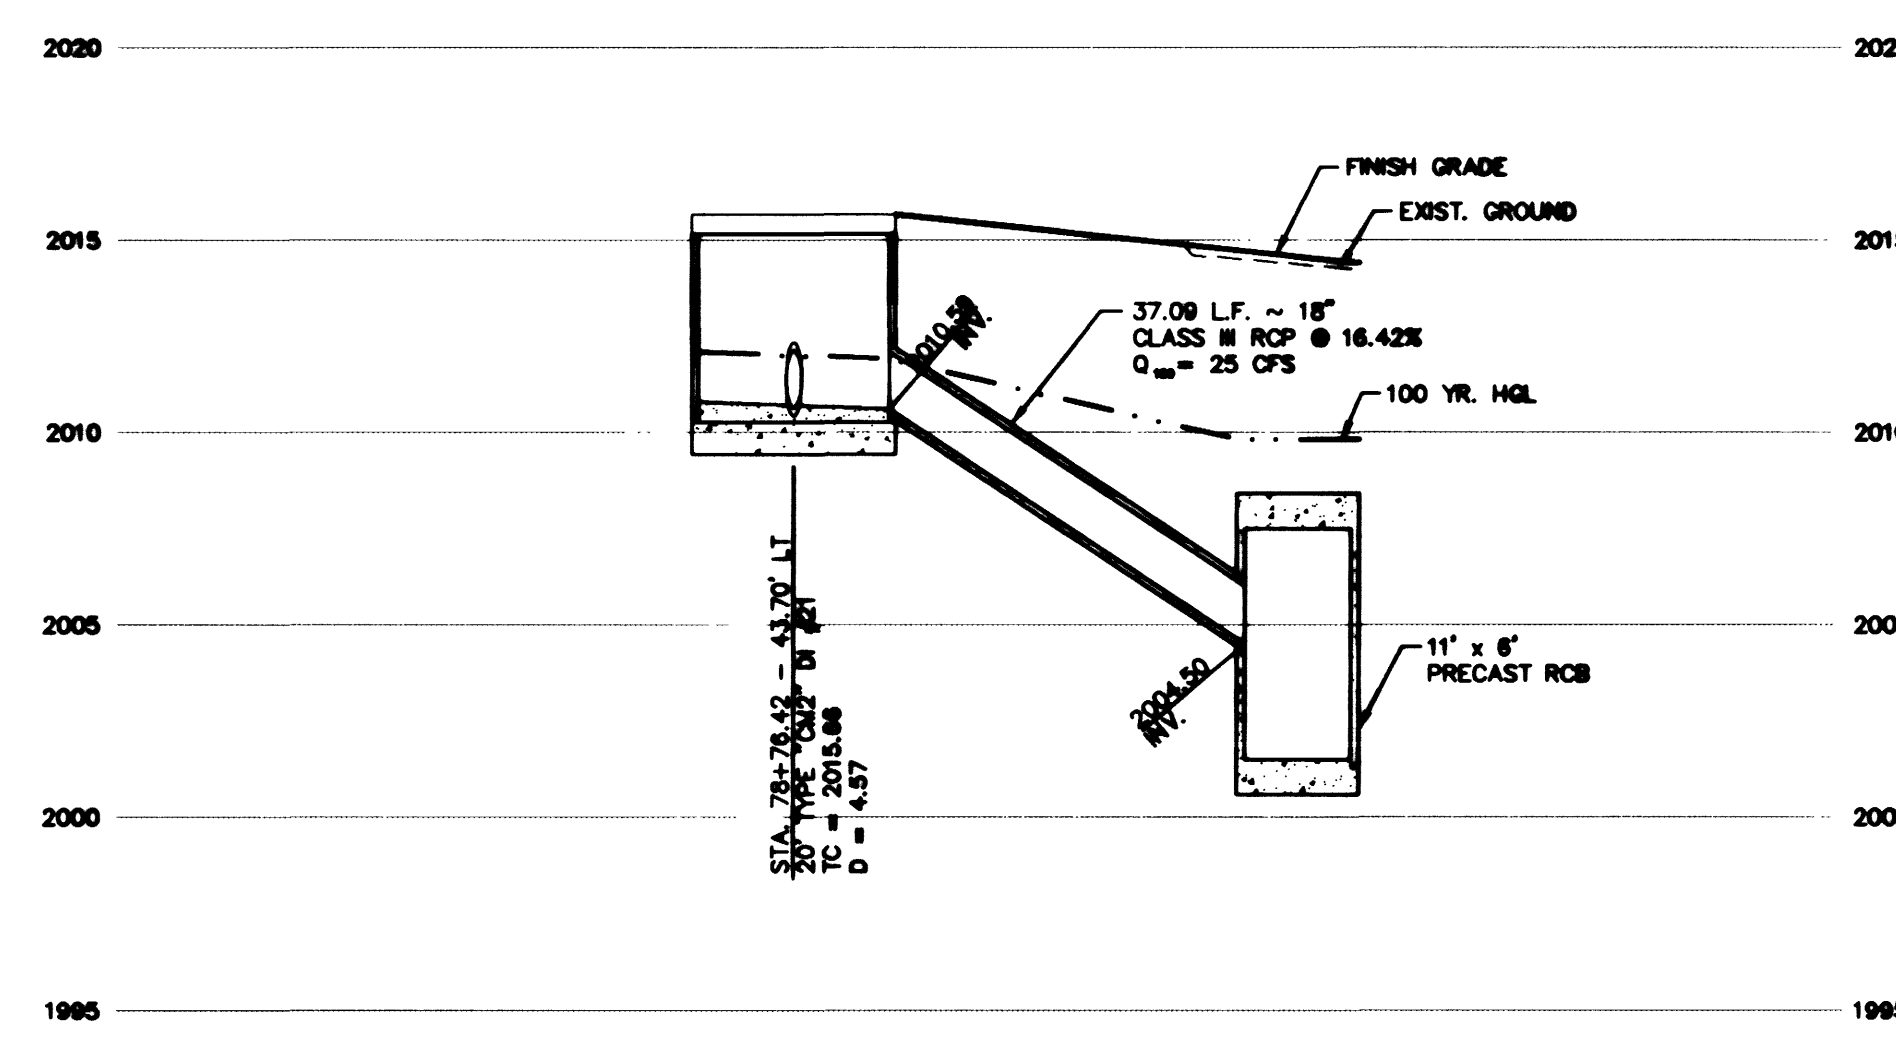

STA 79+02.85 - RCB

STORM DRAIN LATERAL PROFILE


SCALE: HORIZ. 1" = 20'
VERT. 1" = 5'

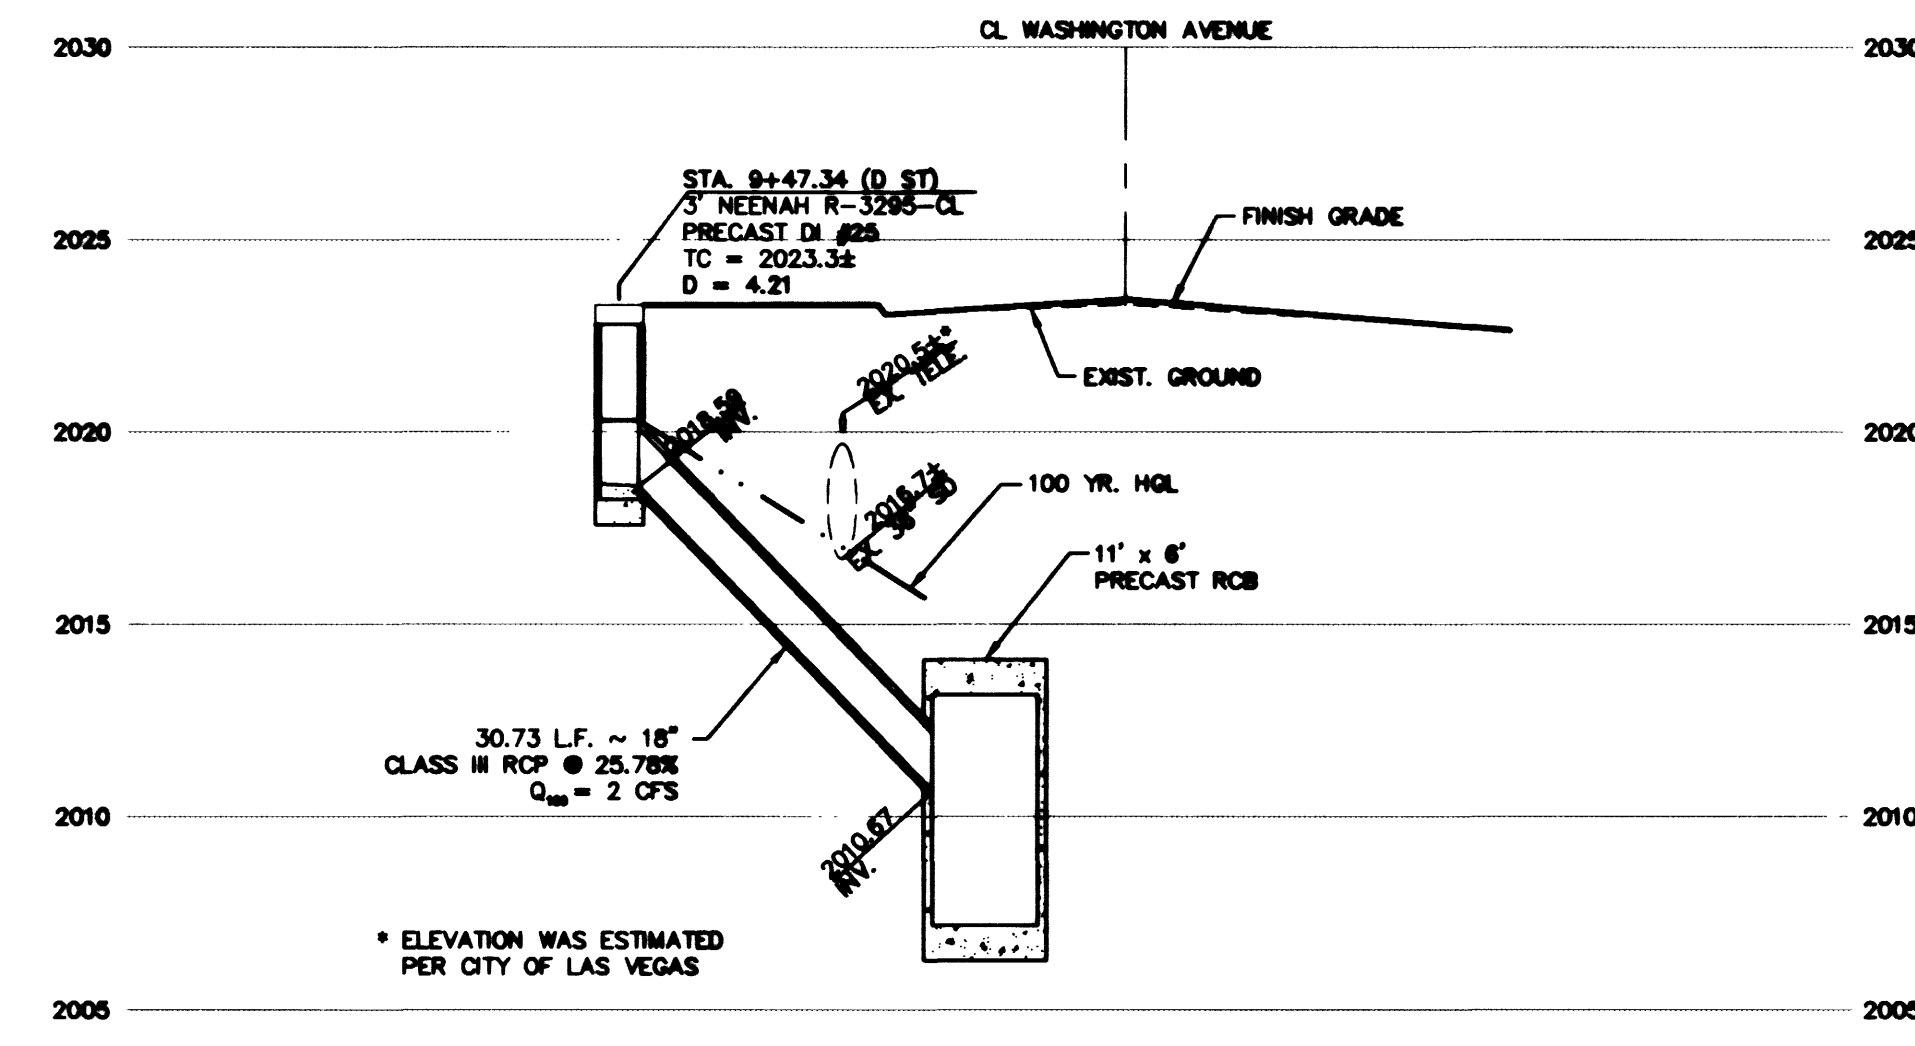

STA 51+39.05 - WASHINGTON AVE

STORM DRAIN LATERAL PROFILE


SCALE: HORIZ. 1" = 20'
VERT. 1" = 5'

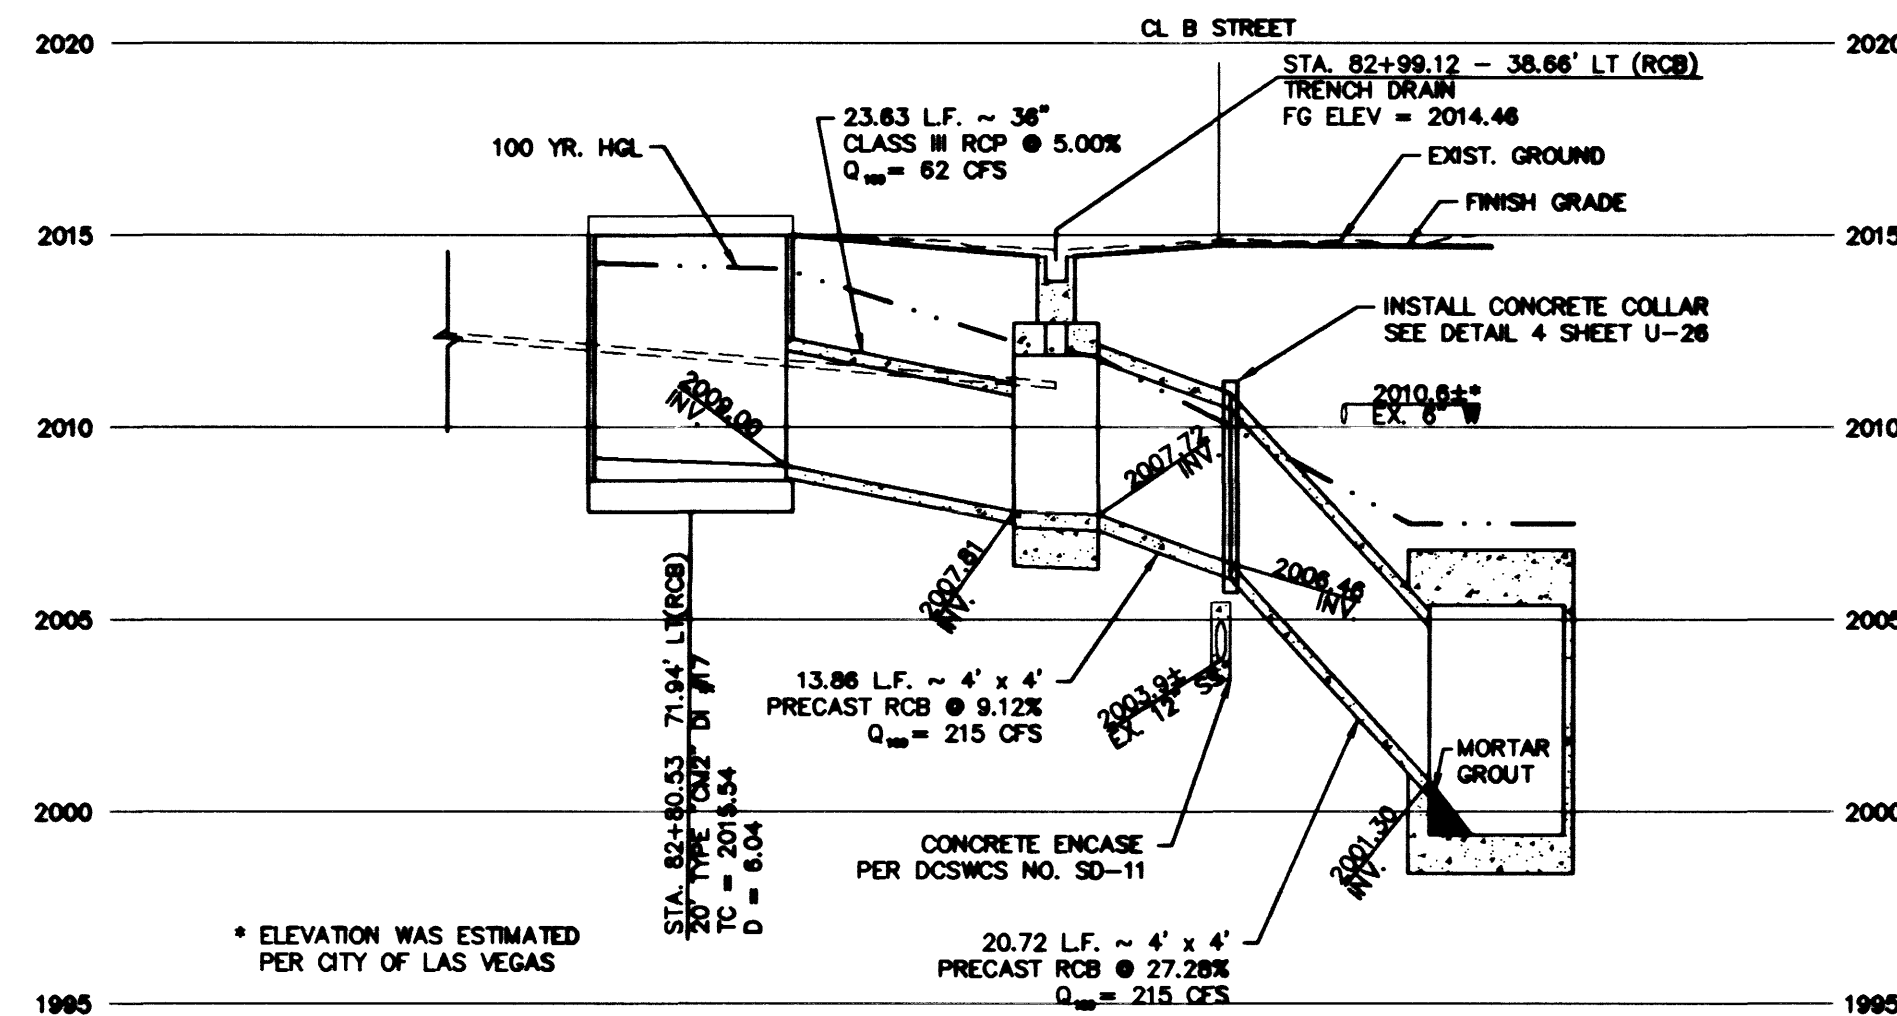

STA 83+14.12 - RCB

STORM DRAIN LATERAL PROFILE


SCALE: HORIZ. 1" = 20'
VERT. 1" = 5'

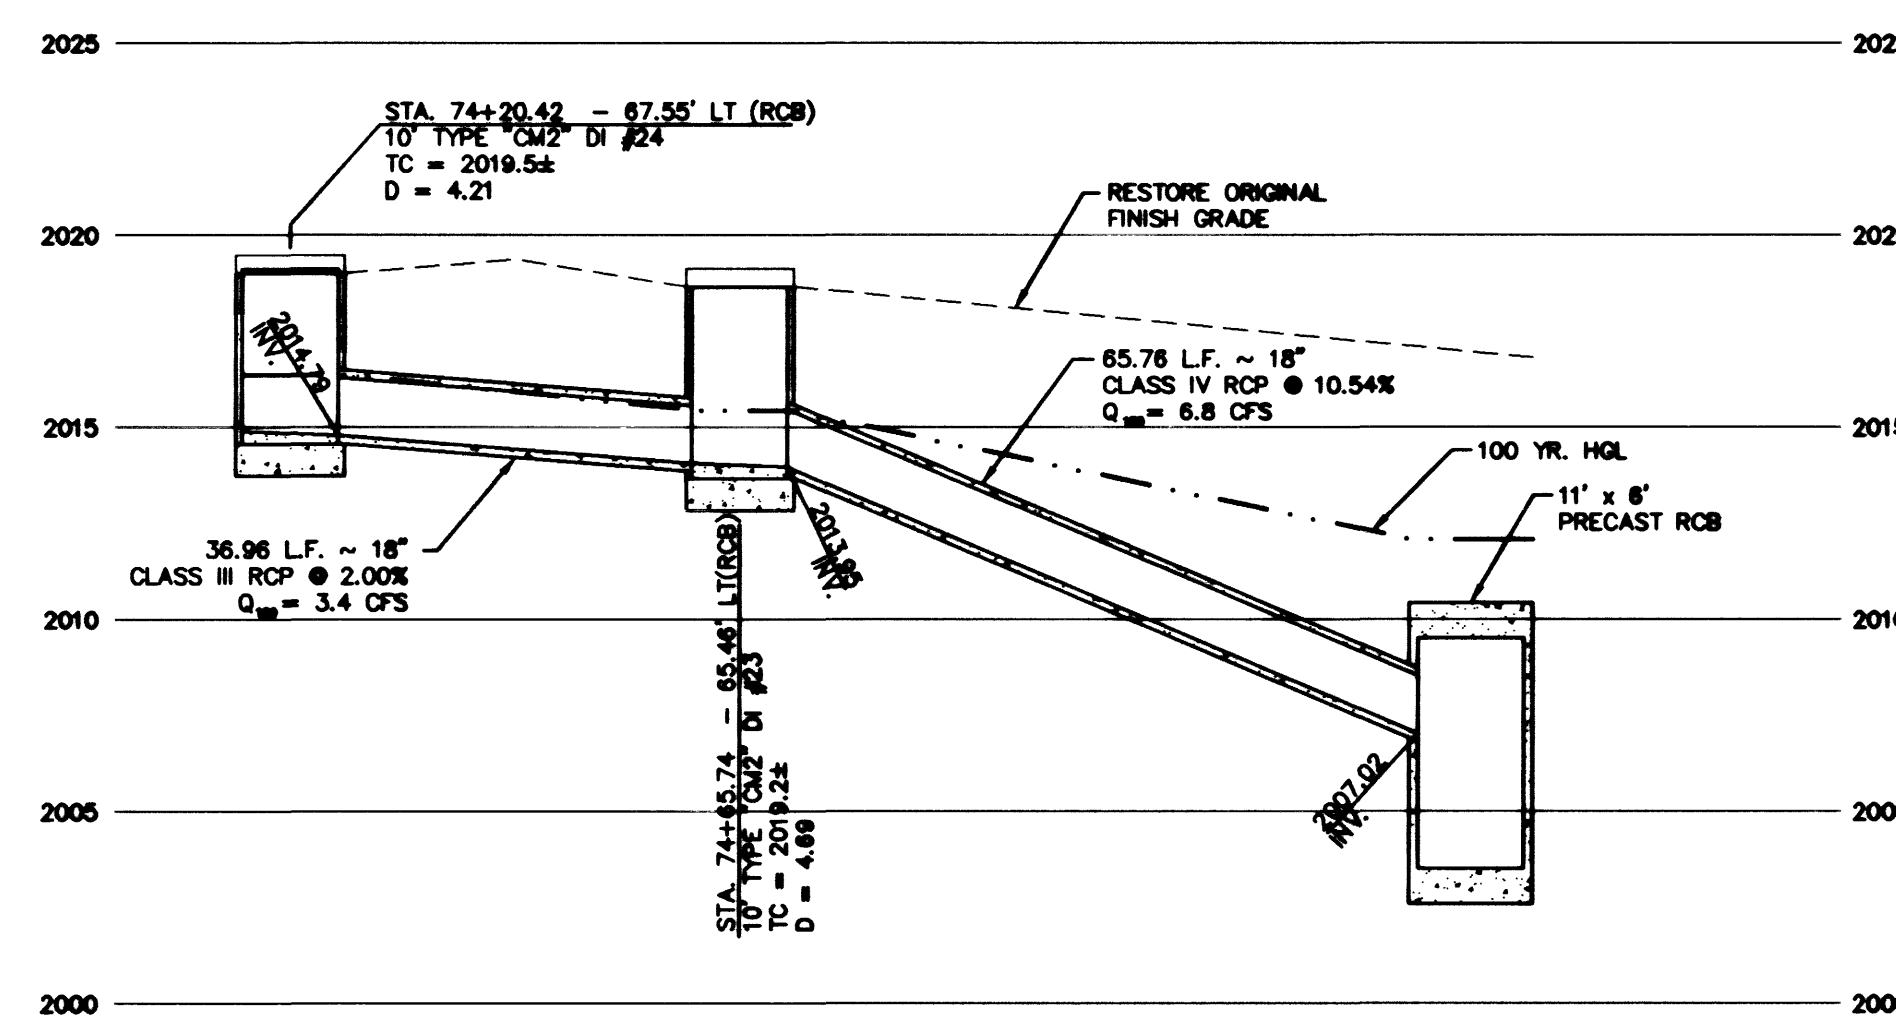

STA 75+02.10 - RCB

STORM DRAIN LATERAL PROFILE


SCALE: HORIZ. 1" = 20'
VERT. 1" = 5'

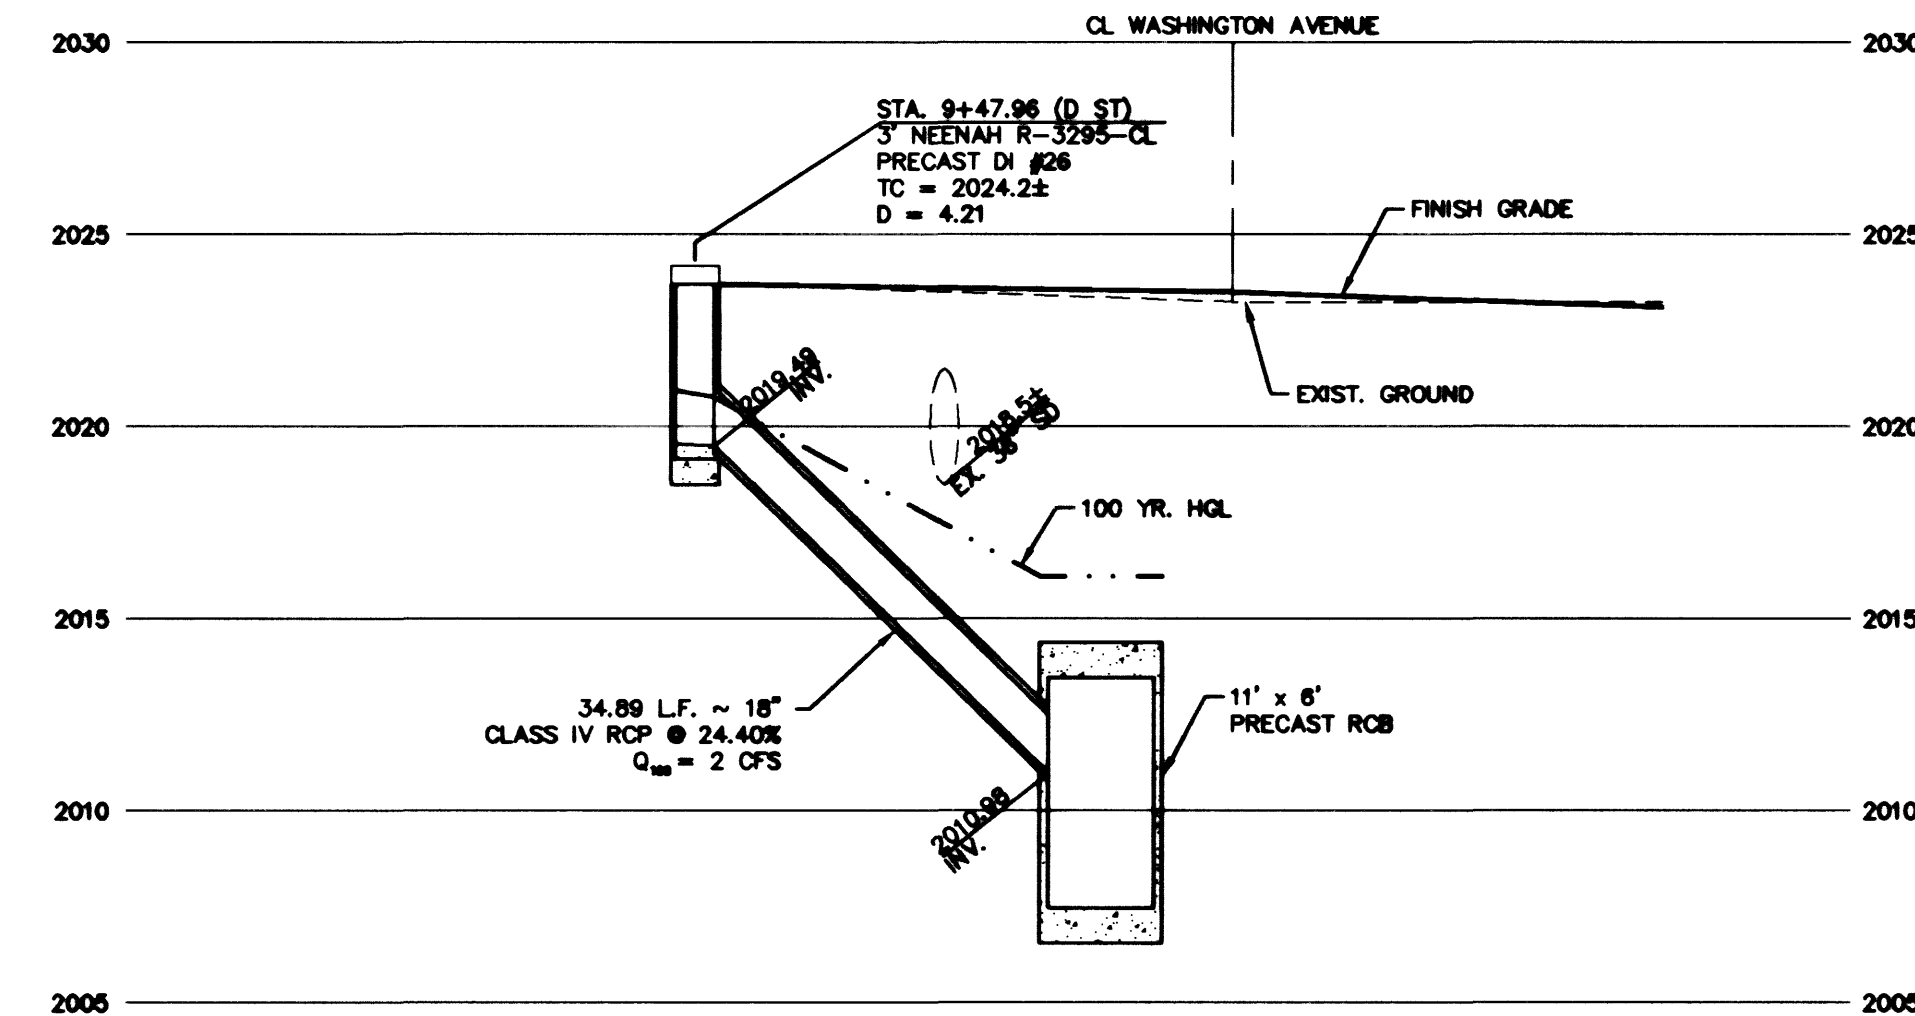

STA 50+91.33 - WASHINGTON AVE

STORM DRAIN LATERAL PROFILE


SCALE: HORIZ. 1" = 20'
VERT. 1" = 5'

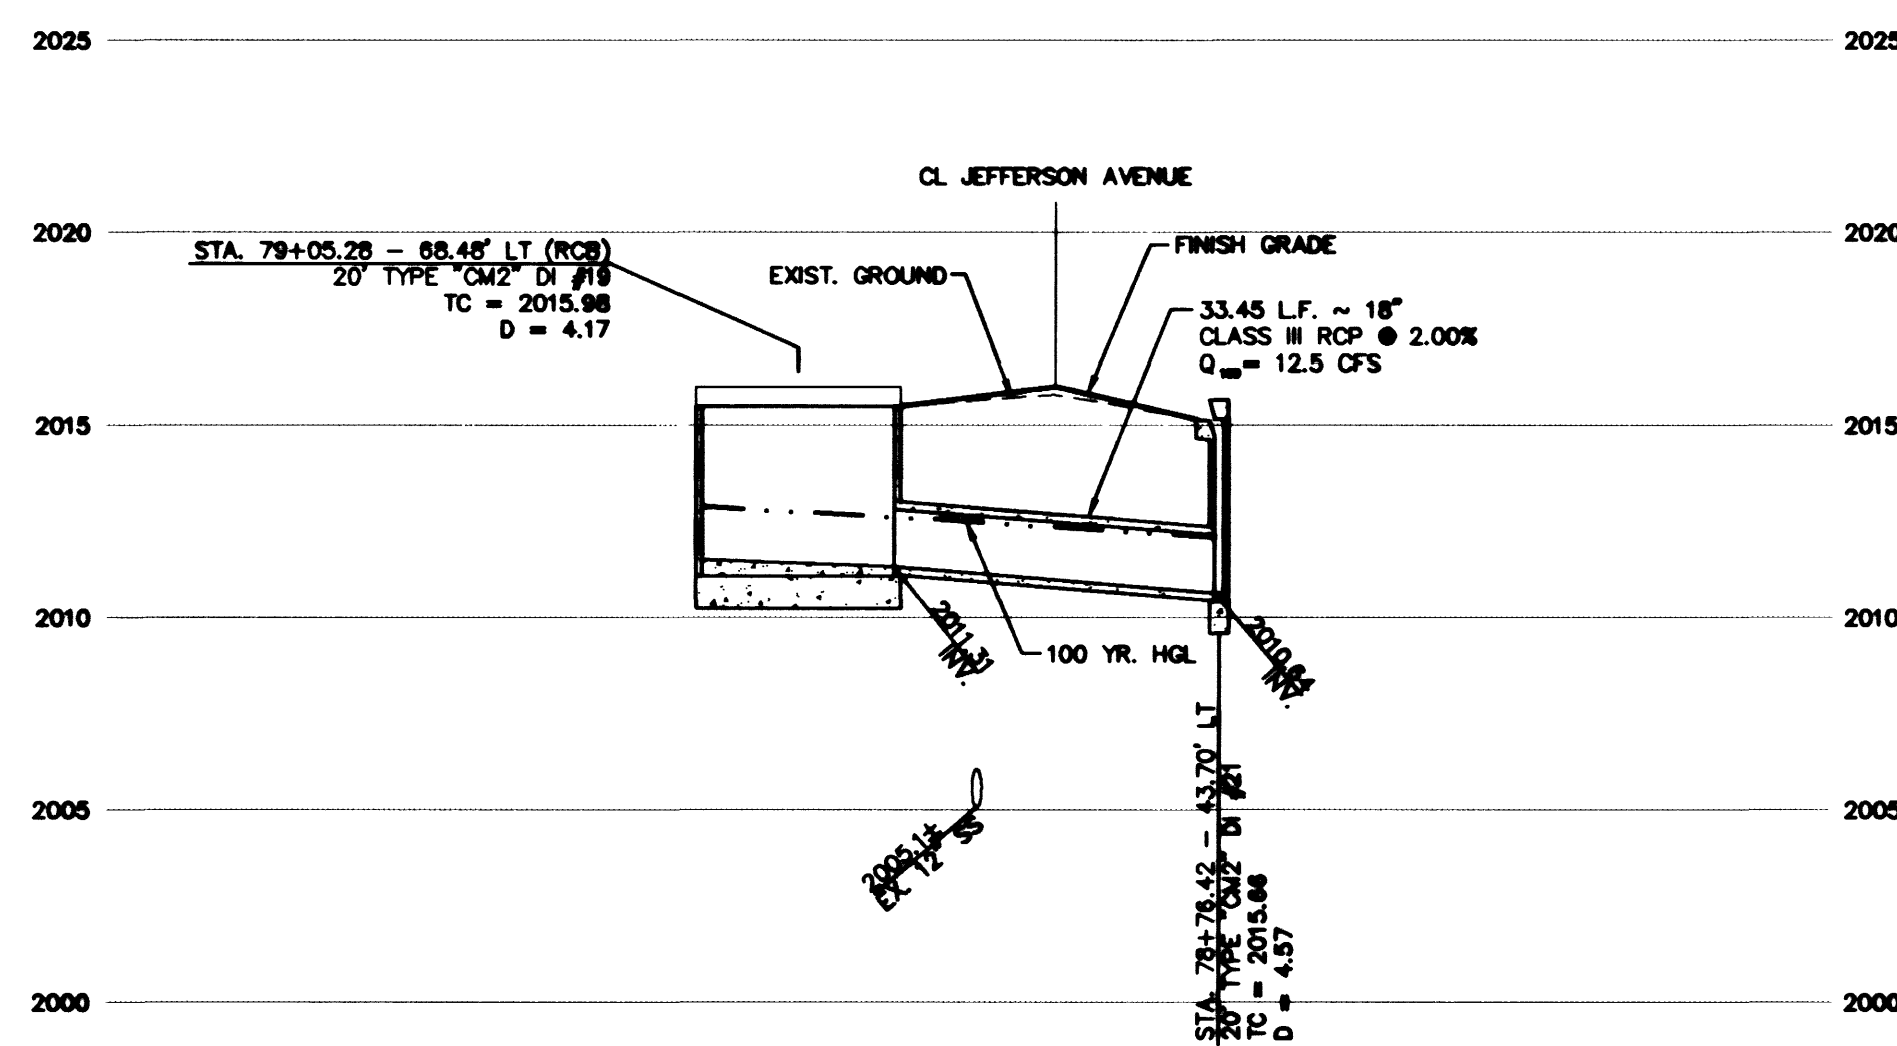

STA 79+01.68 - RCB

STORM DRAIN LATERAL PROFILE


SCALE: HORIZ. 1" = 20'
VERT. 1" = 5'

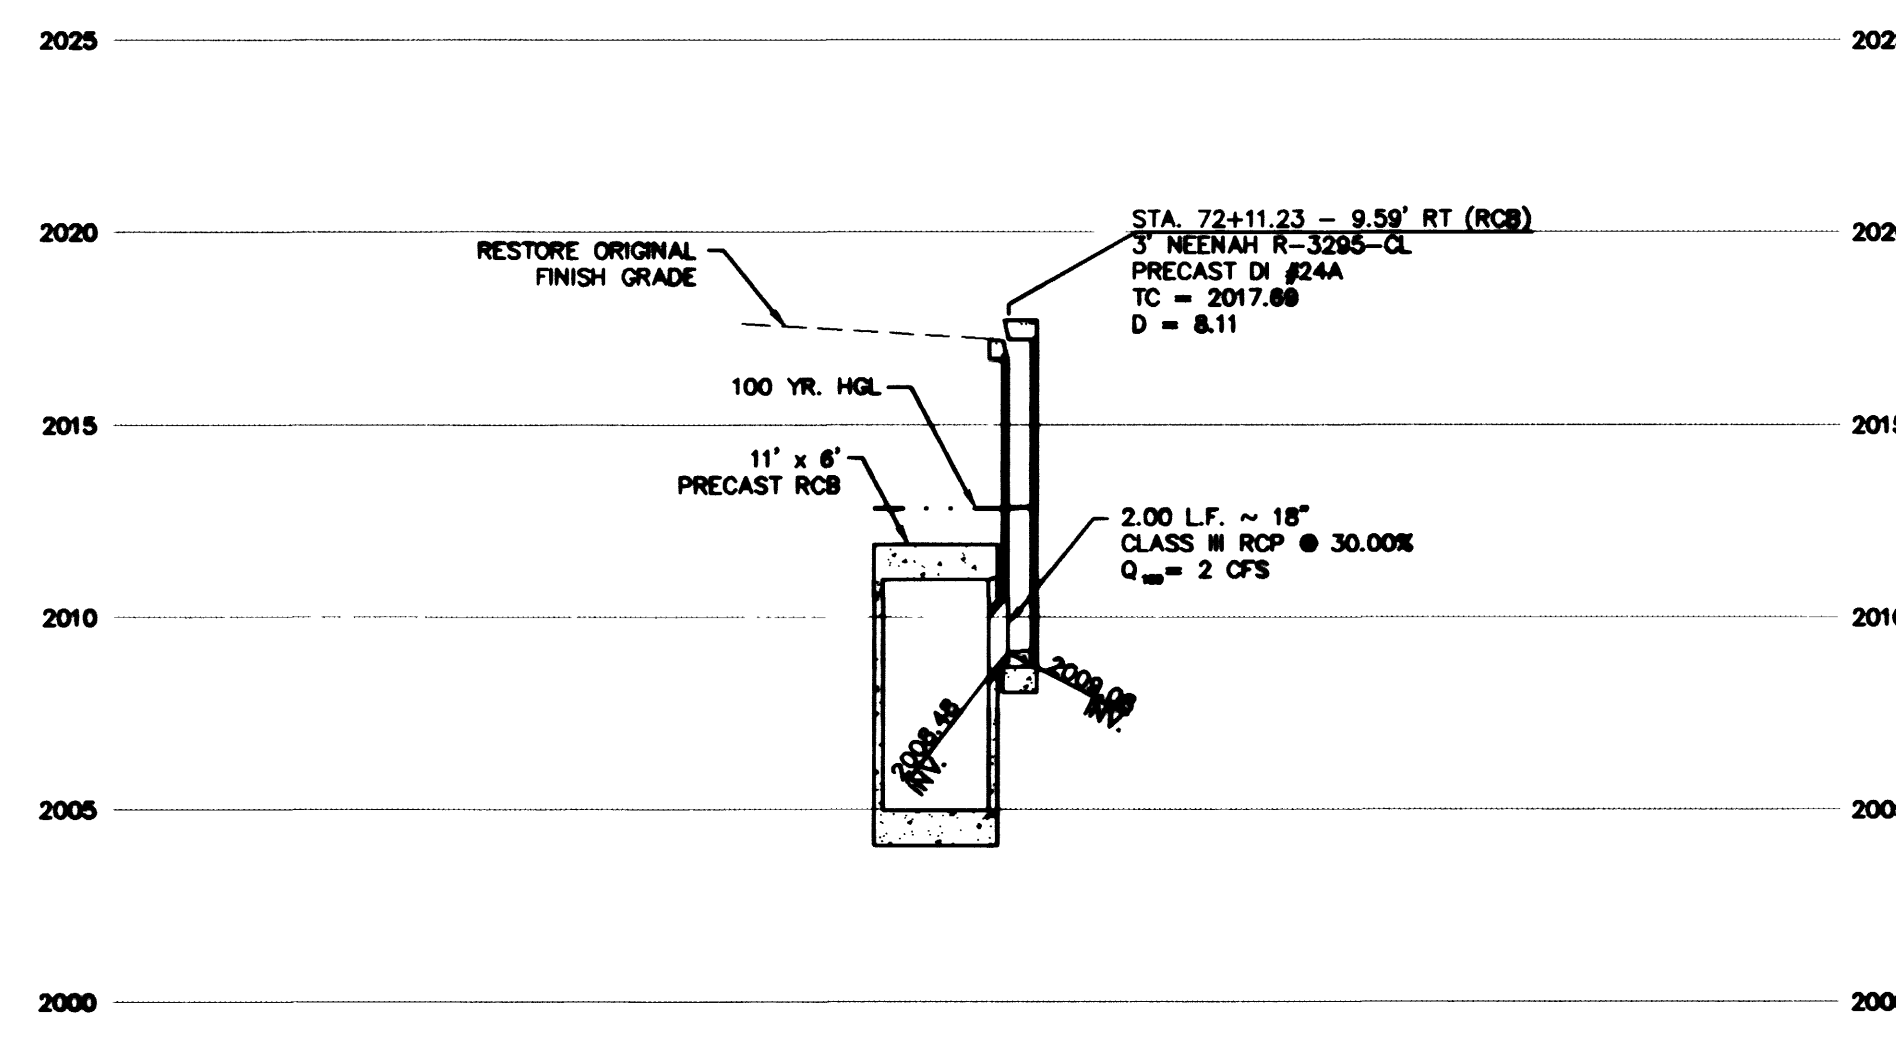

STA 72+12.58 - RCB

STORM DRAIN LATERAL PROFILE

SCALE: HORIZ. 1" = 20'
VERT. 1" = 5'

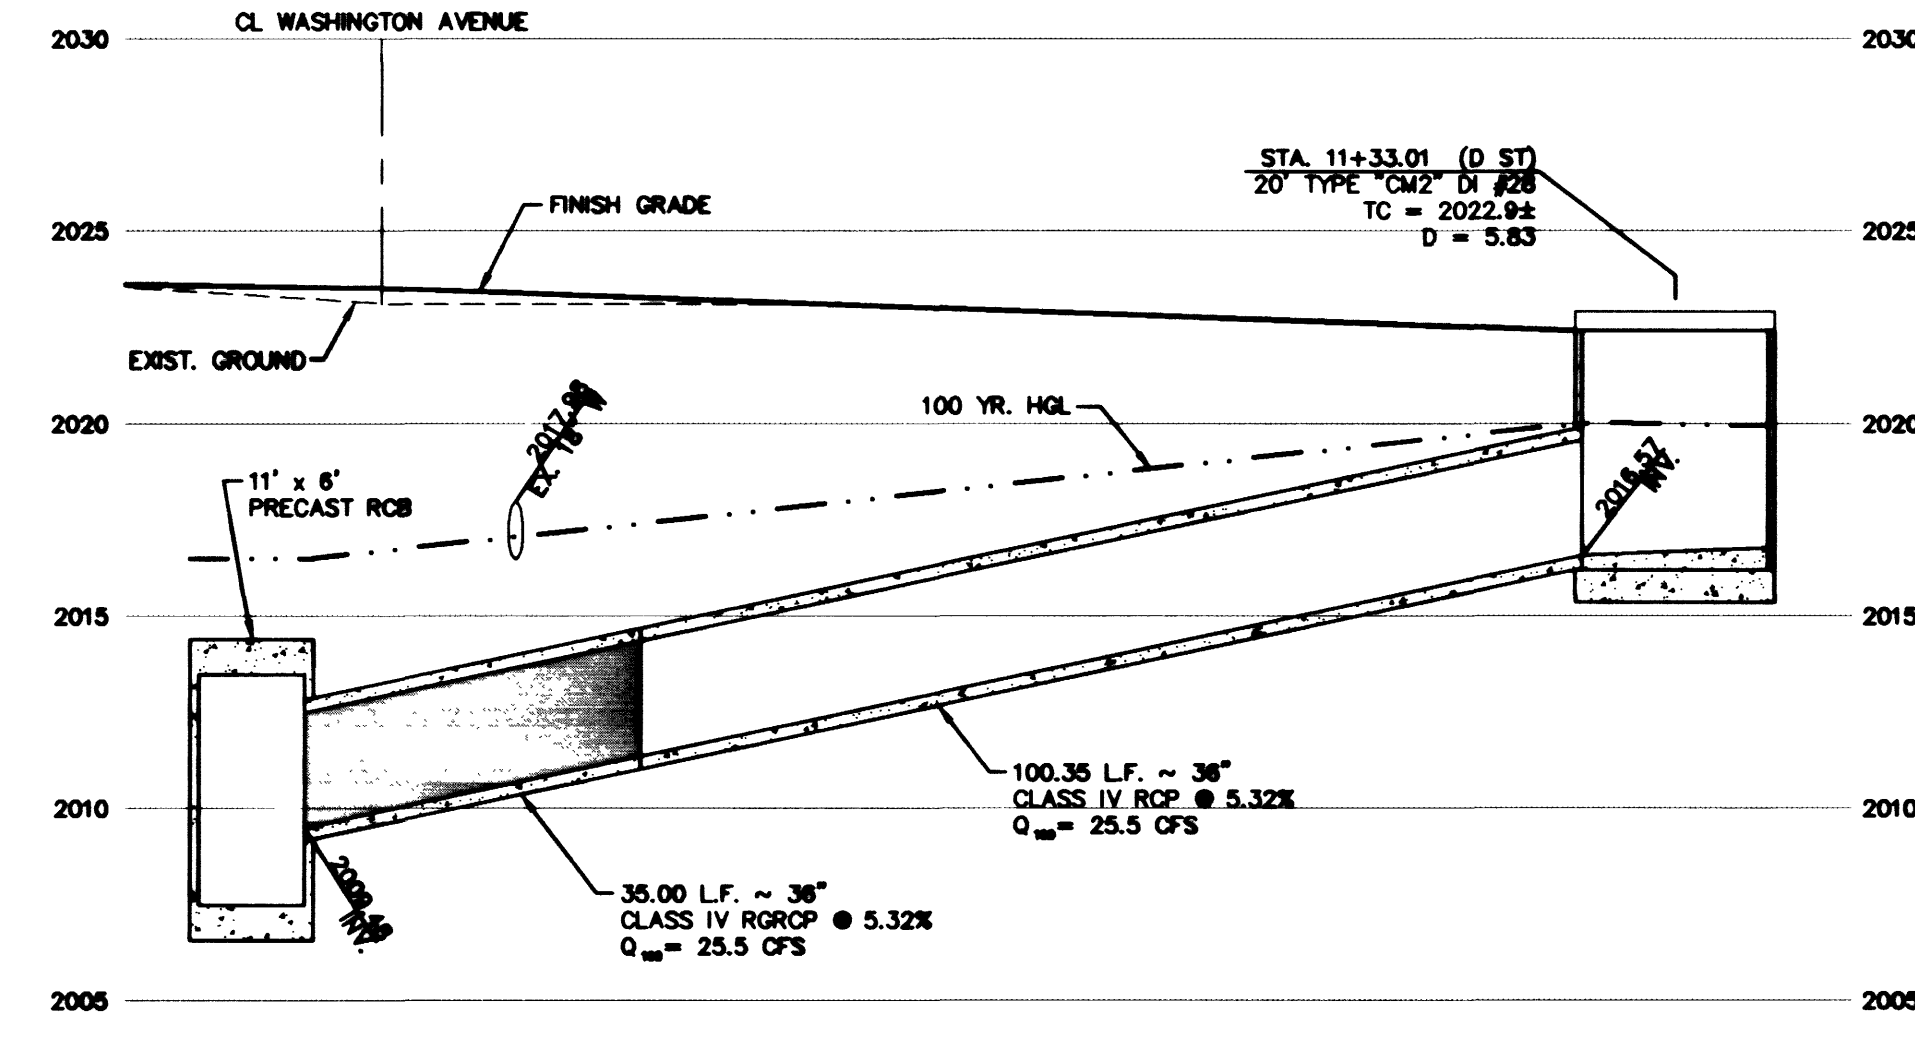

STA 50+91.51 - WASHINGTON AVE

STORM DRAIN LATERAL PROFILE


SCALE: HORIZ. 1" = 20'
VERT. 1" = 5'

Bonnie Croft
LAS VEGAS VALLEY WATER DISTRICT

DATE 8-17-88

[illegible]


PENTACORE

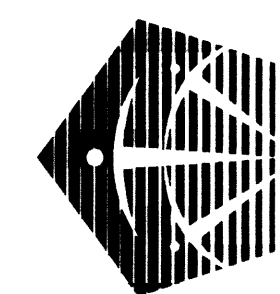

CITY OF LAS VEGAS

WASHINGTON AVENUE

STORM DRAIN LATERAL PROFILE

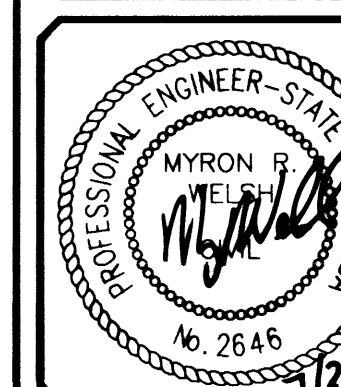

SHEET ⁴³
U-12

DWG. NO. 107-V3118

2: \\0133\\0140\\NEWDWGS\\UTILITY\\SOLAT-4.DWG

D:\0133\0140\New dwgs\Utility\Sdlat-4.dwg Mon Jul 24 16:19:07 2000 RAT

26513