




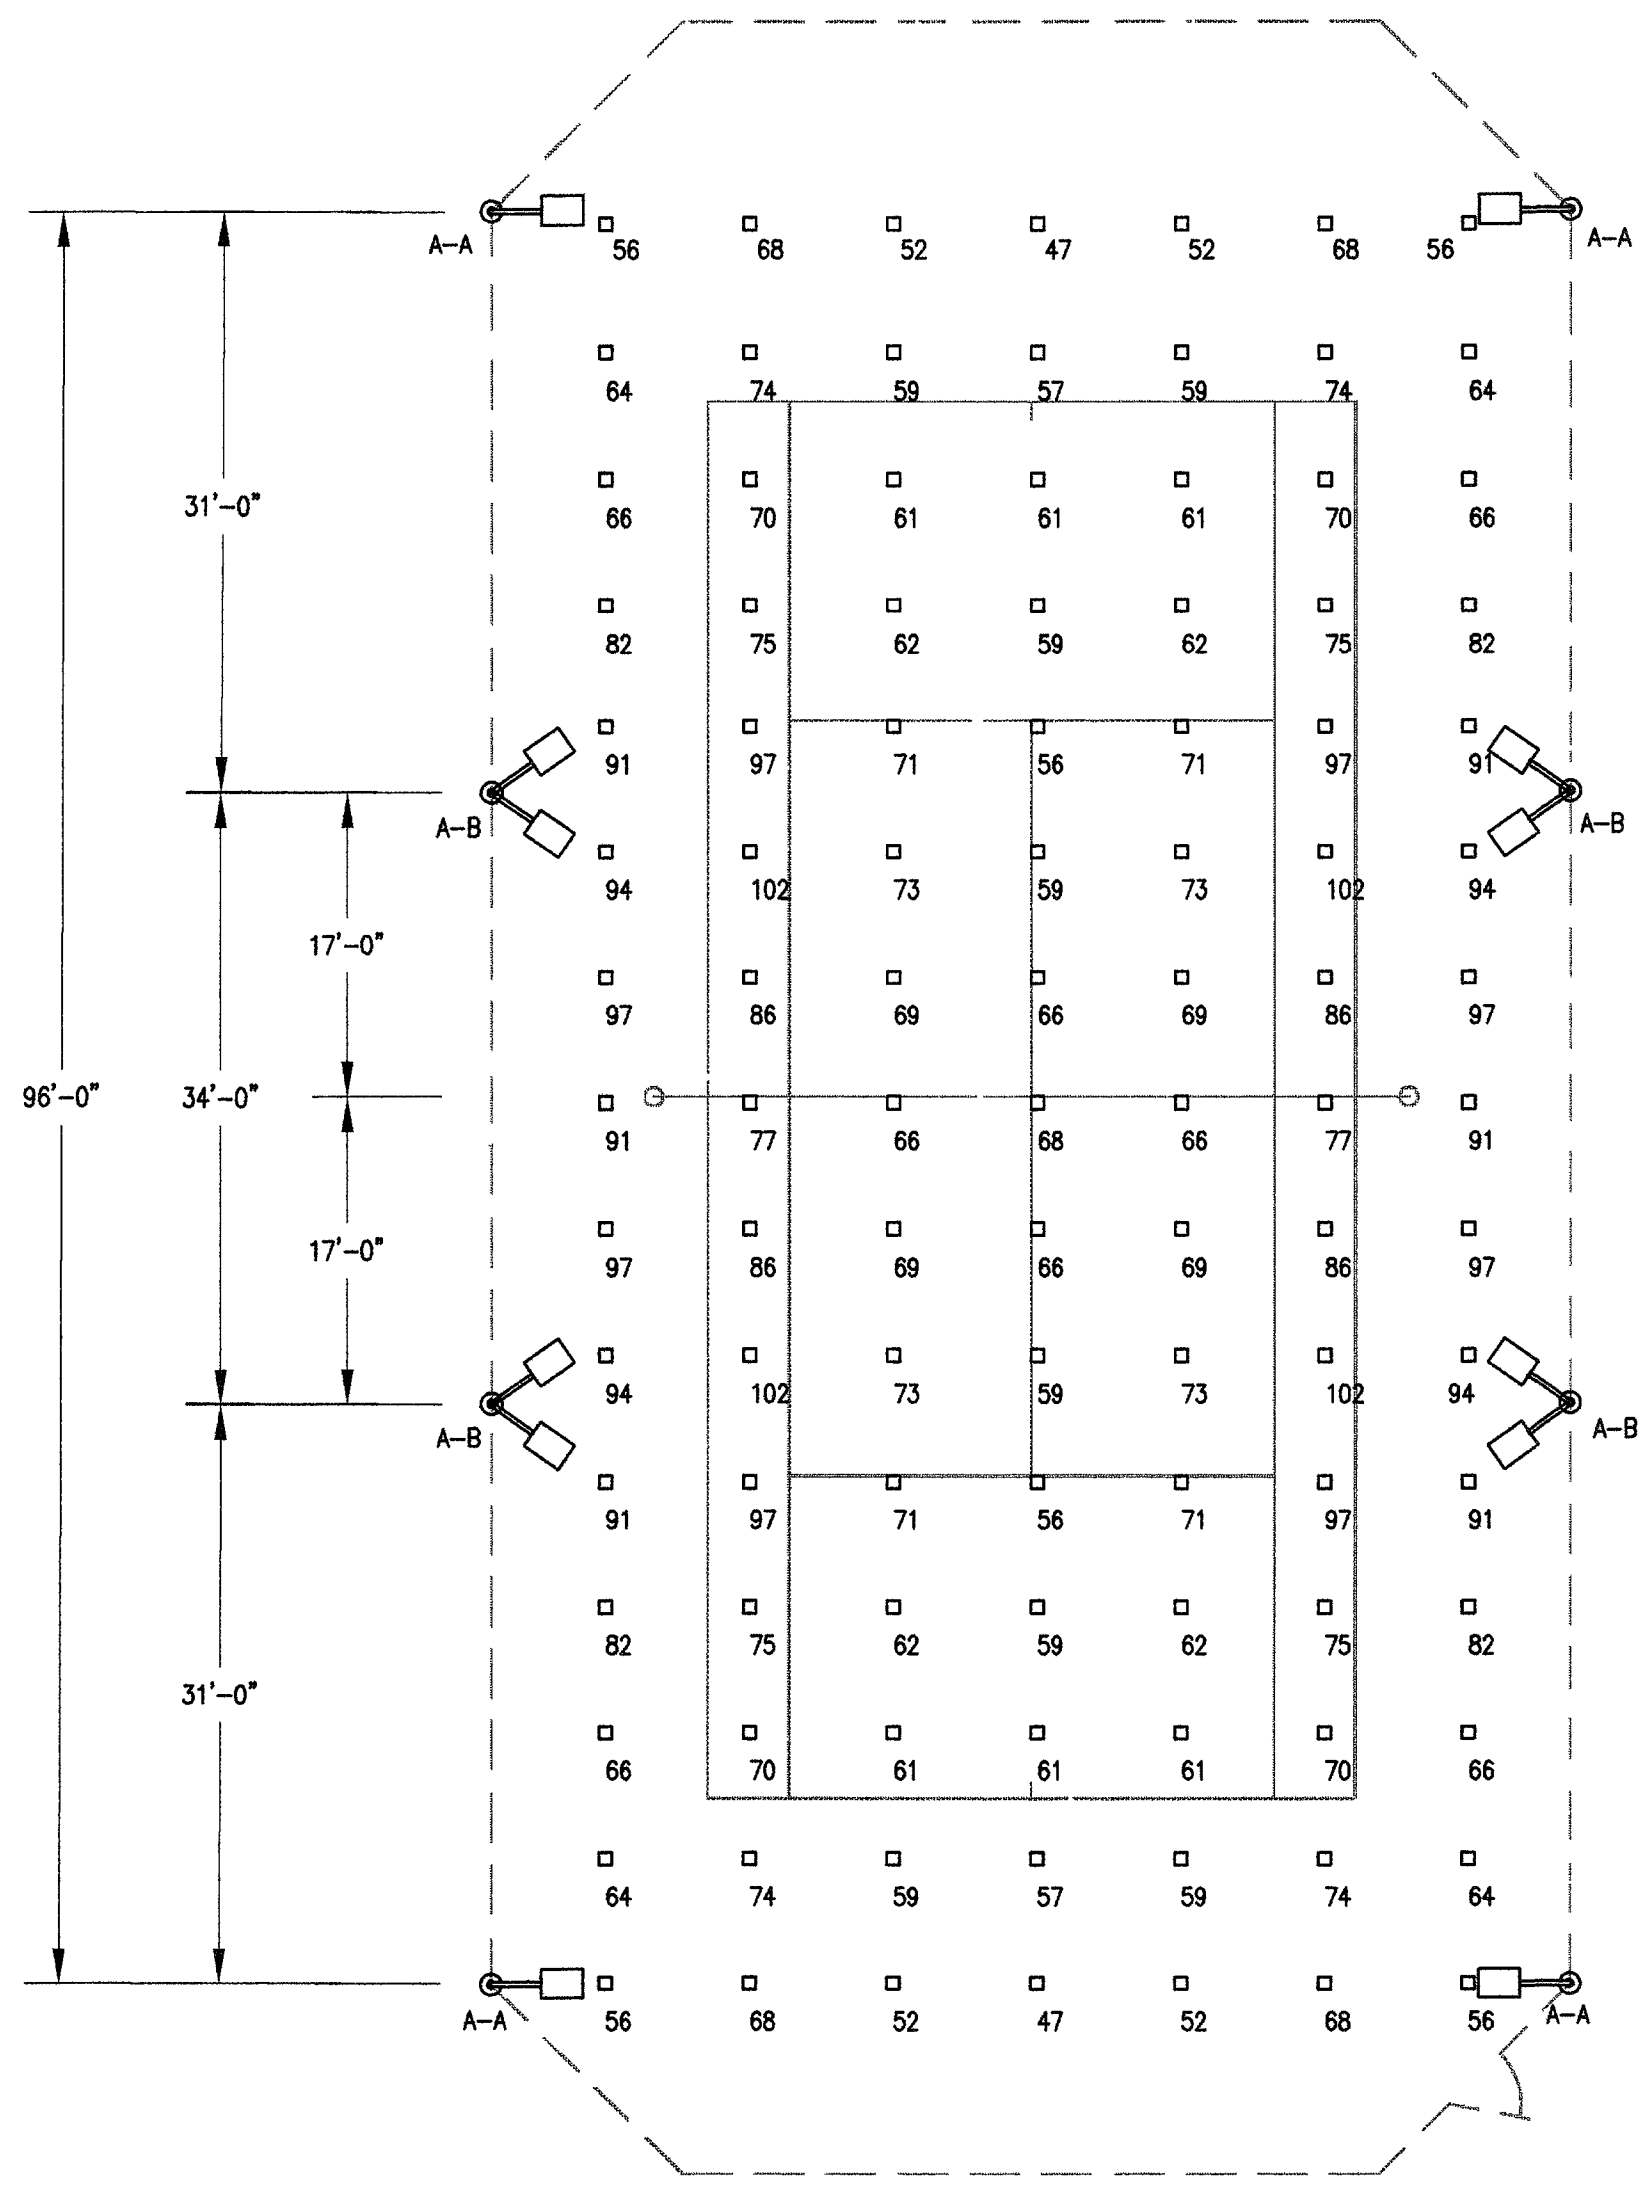


1
TE-2.1
TYPICAL SINGLE COURT - LIGHTING
ARRANGMENT AND MINIMUM FOOTCANDLE LEVELS
SCALE: 3/32" = 1'-0"

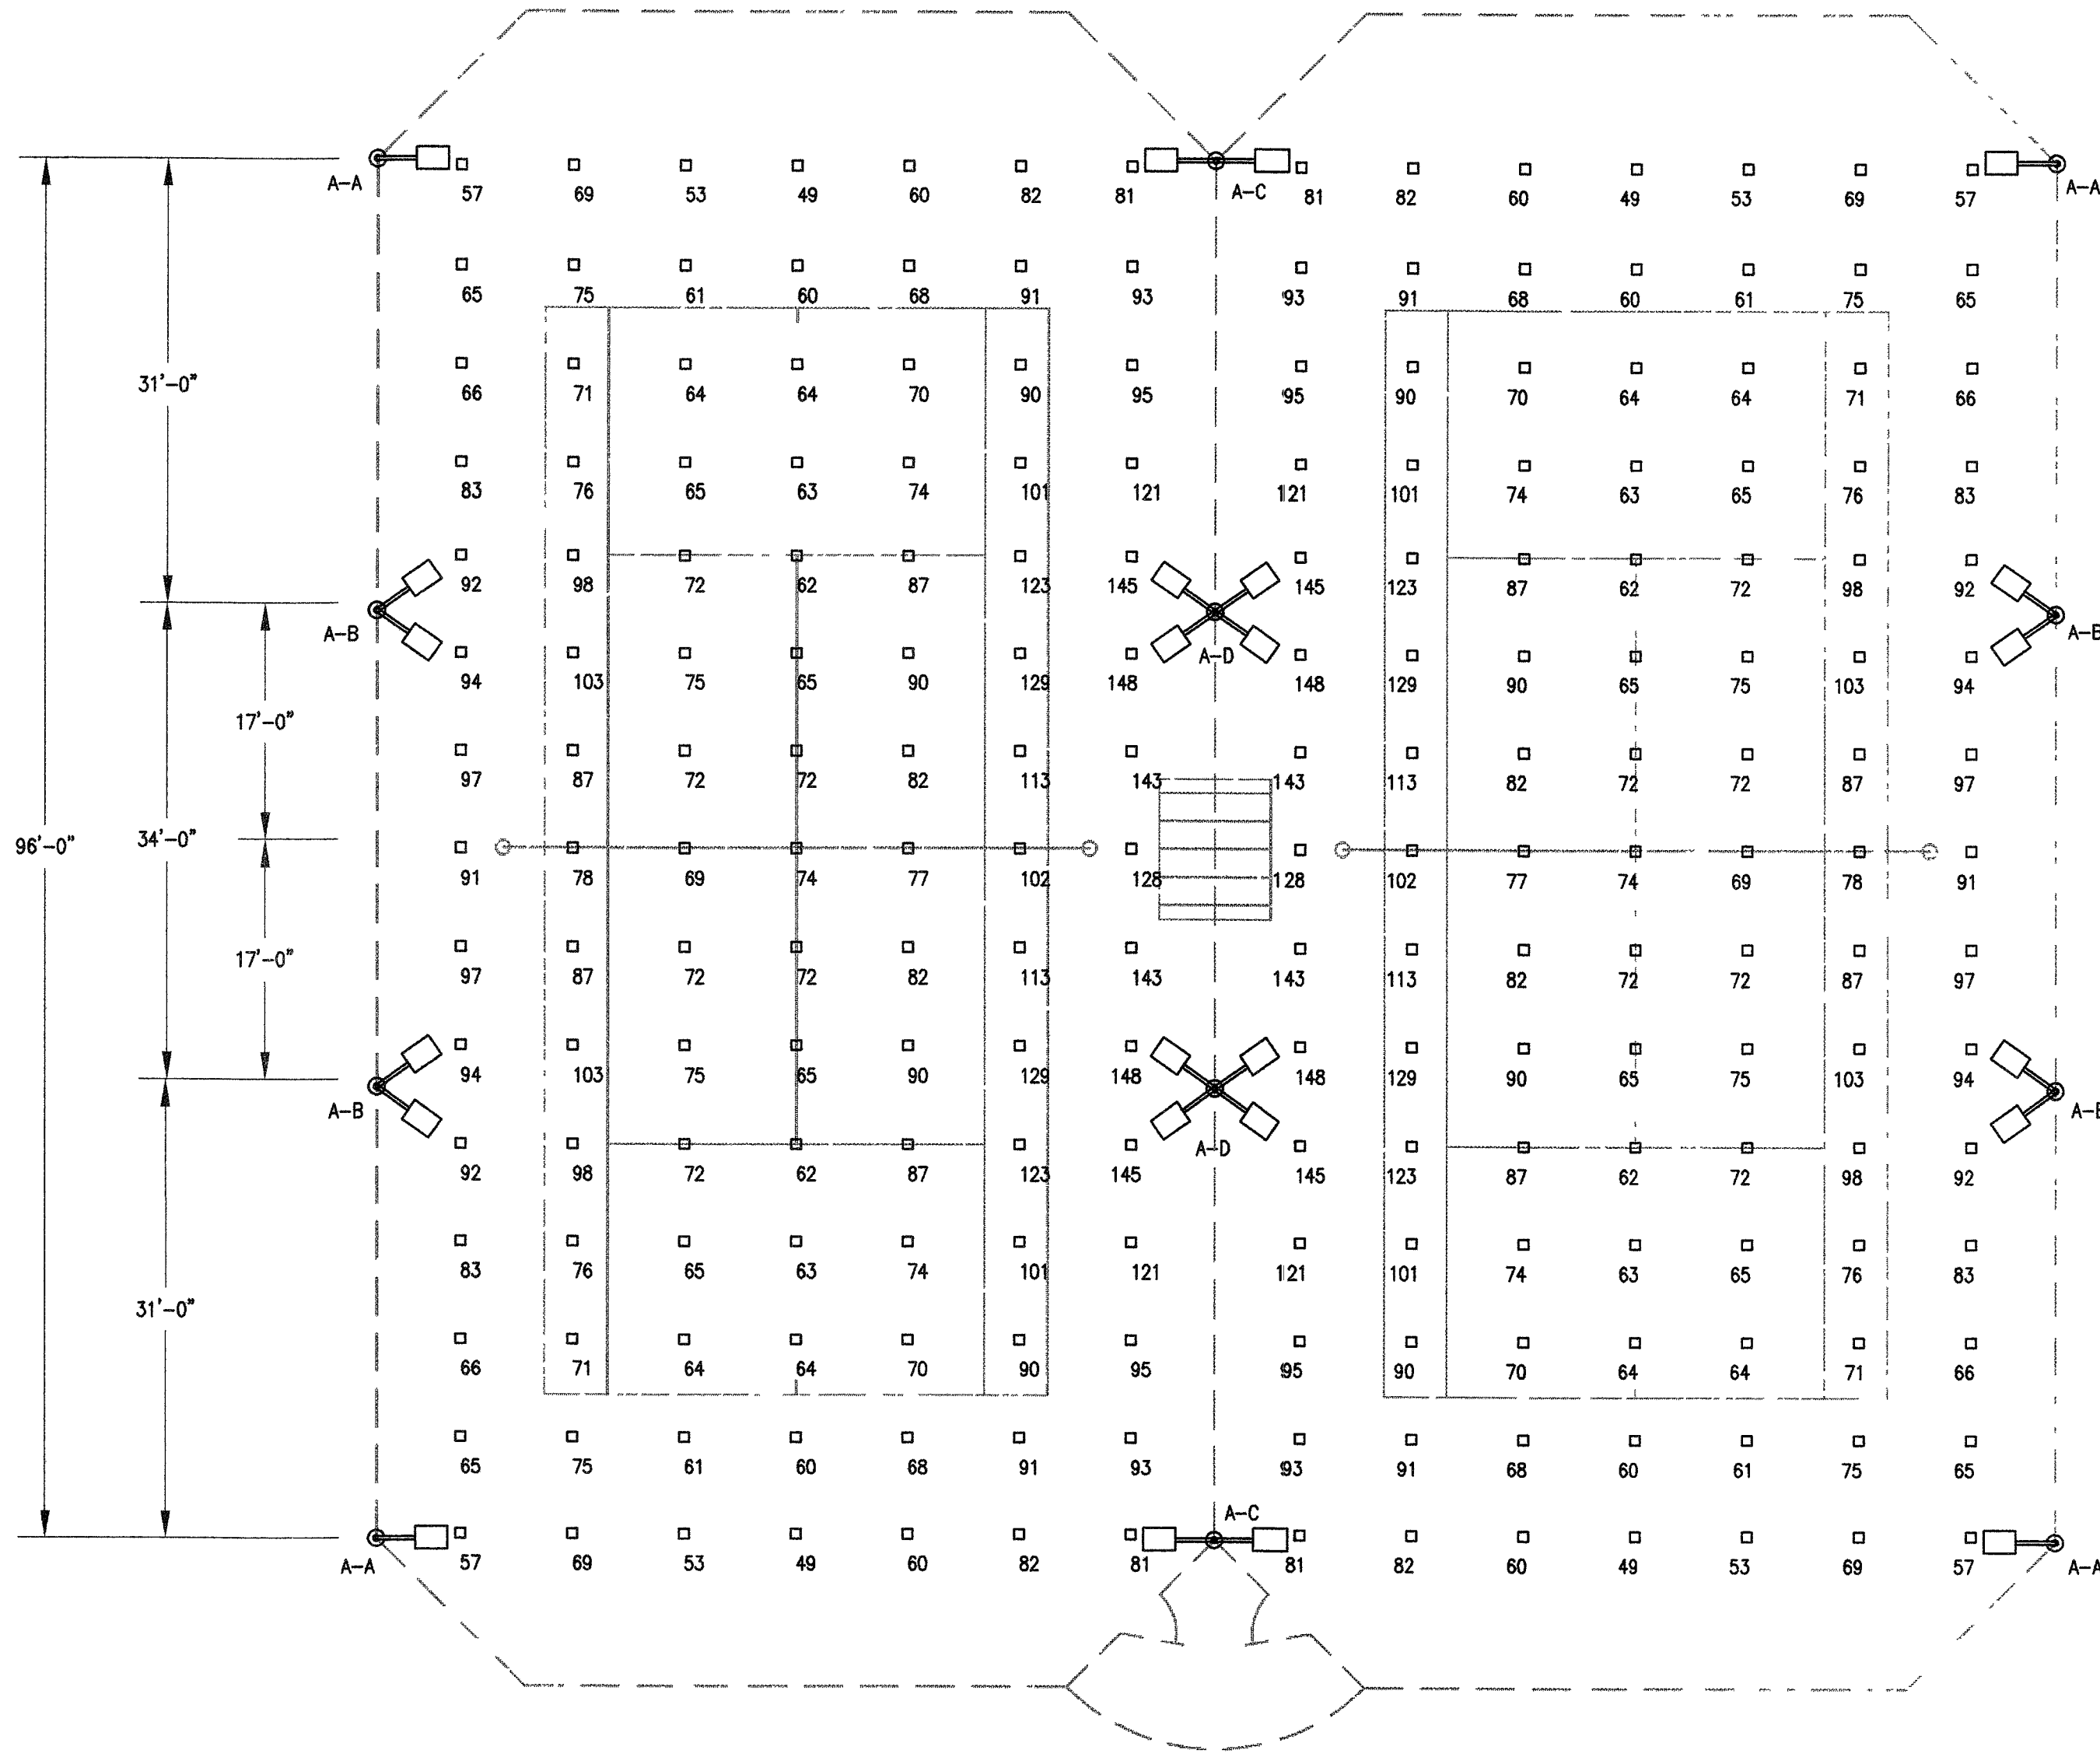

2
TE-2.1
TYPICAL DOUBLE COURT - LIGHTING
ARRANGMENT AND MINIMUM FOOTCANDLE LEVELS
SCALE: 3/32" = 1'-0"

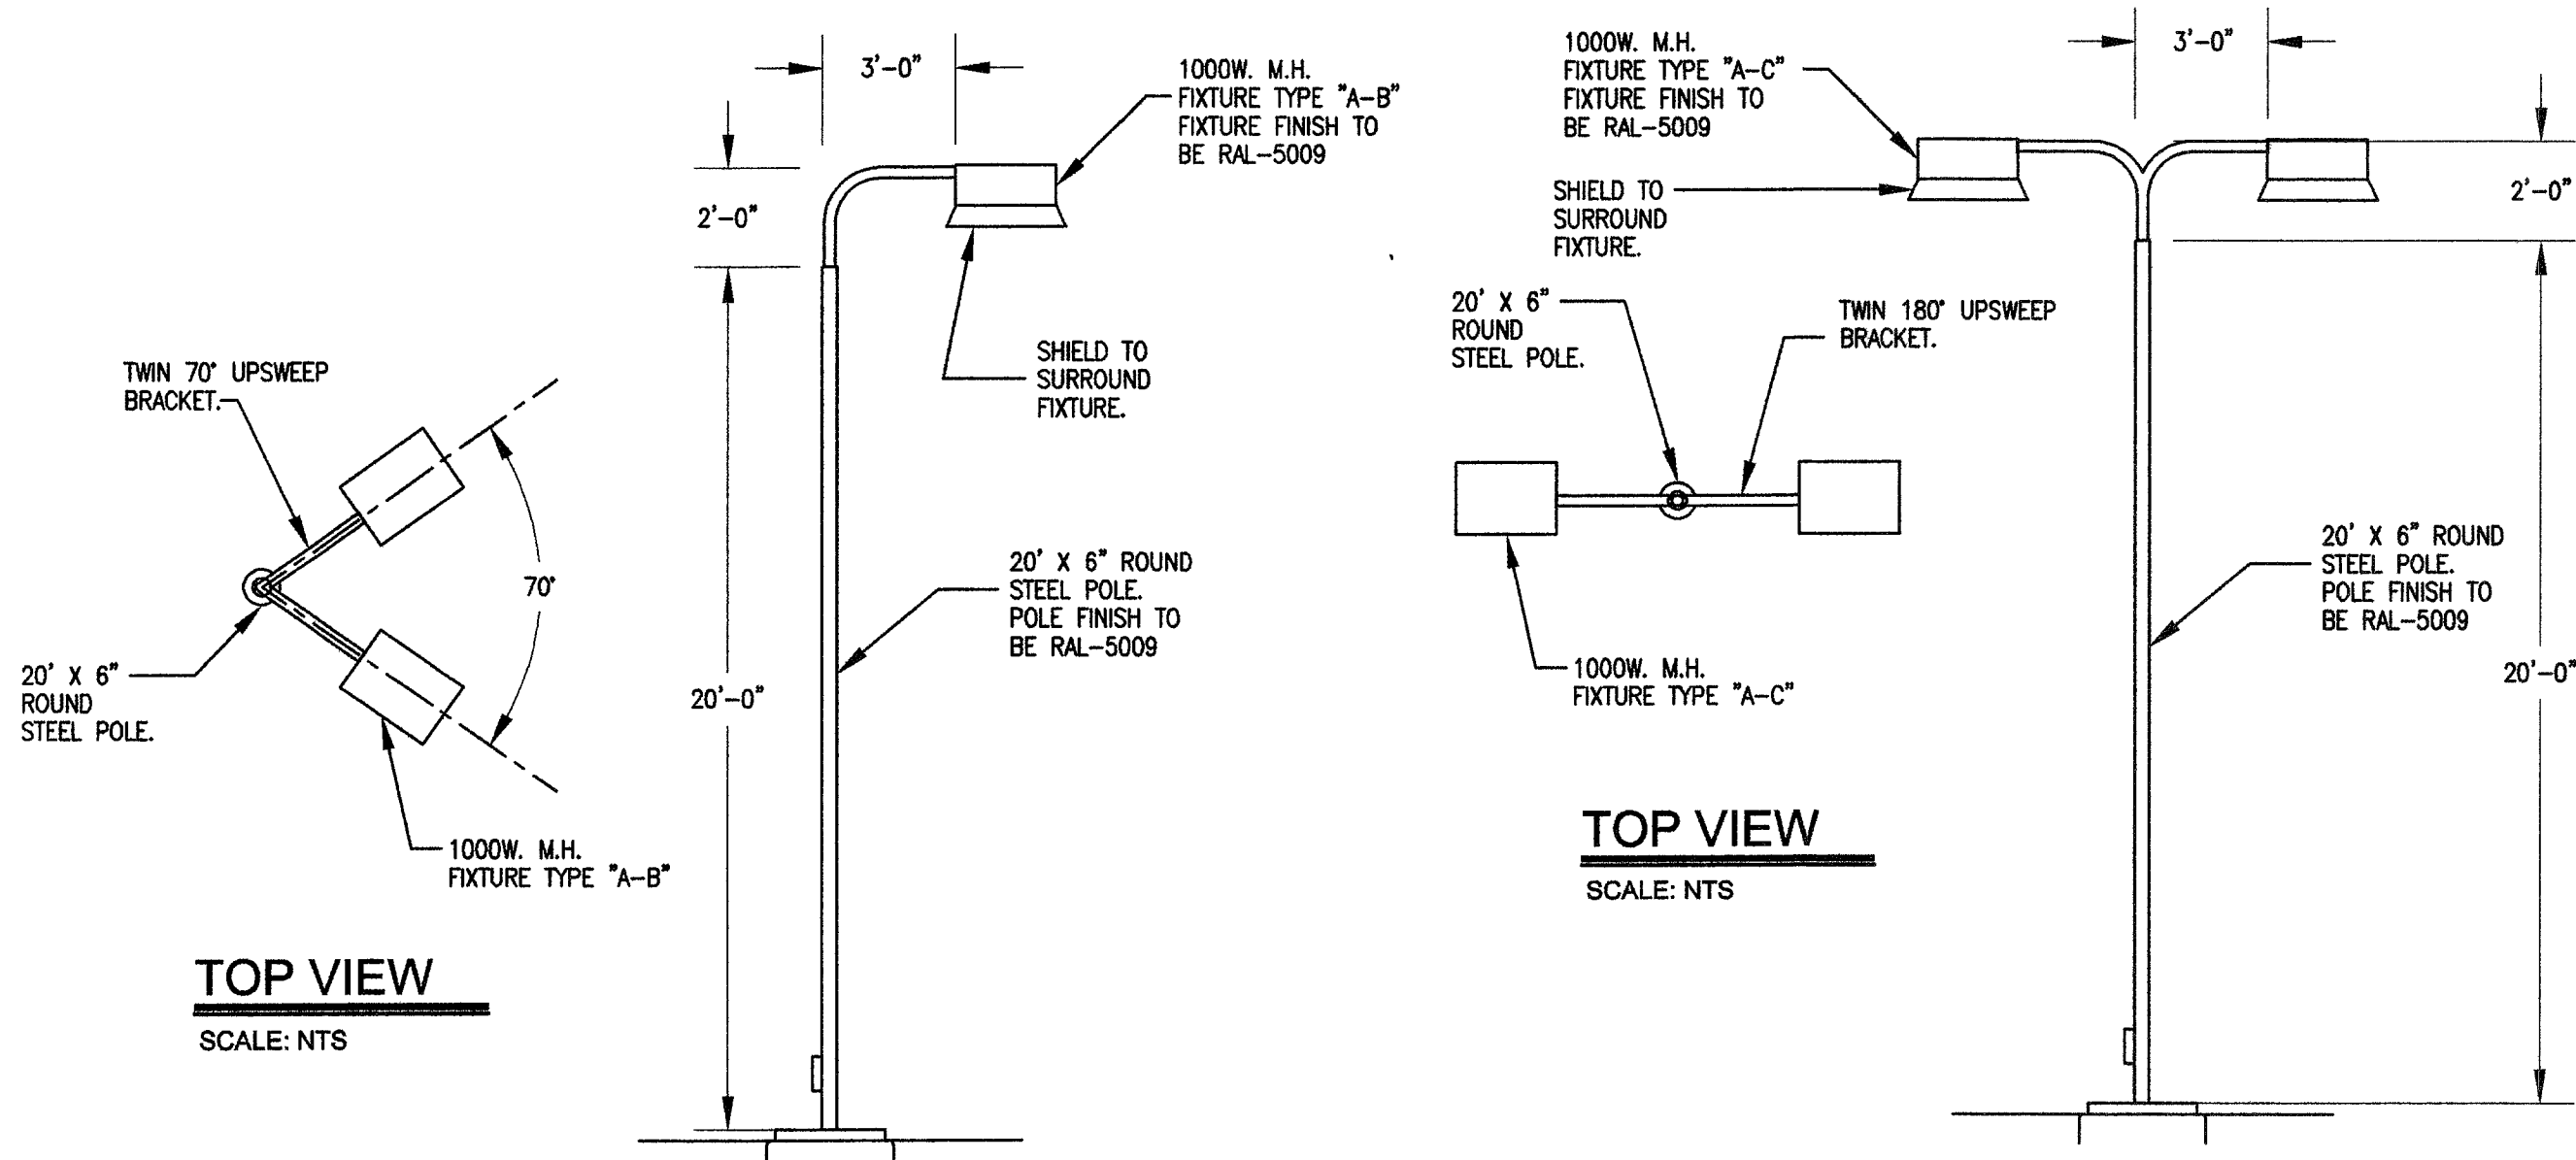


4
TE-2.1
FIXTURE TYPE "A" - ARRANGEMENT "B"
SCALE: NTS

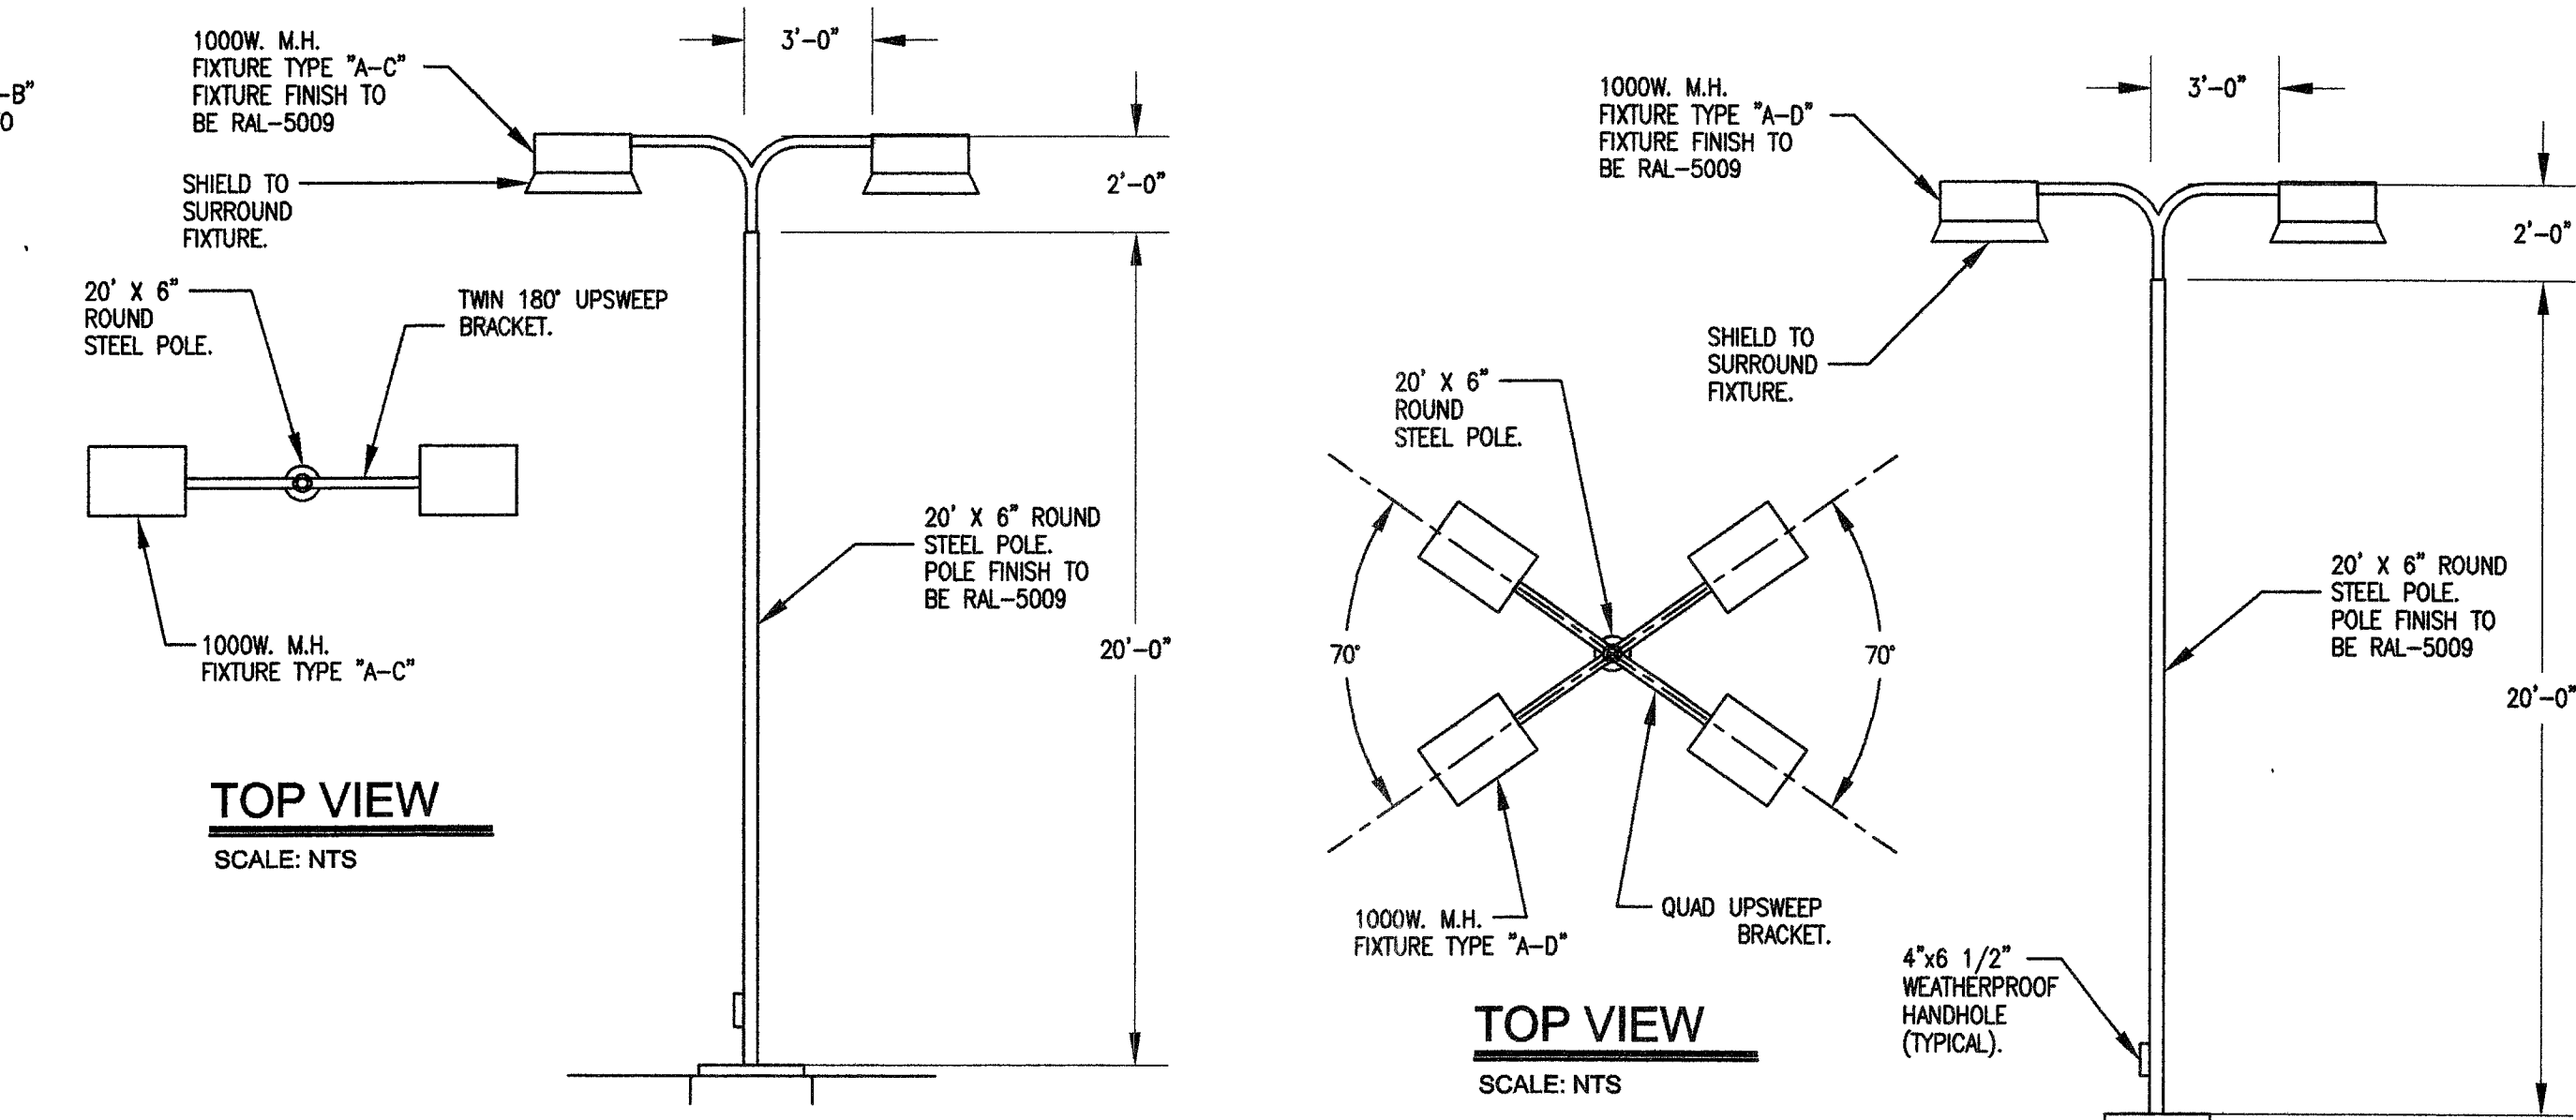

5
TE-2.1
FIXTURE TYPE "A" - ARRANGEMENT "C"
SCALE: NTS

6
TE-2.1
FIXTURE TYPE "A" - ARRANGEMENT "D"
SCALE: NTS

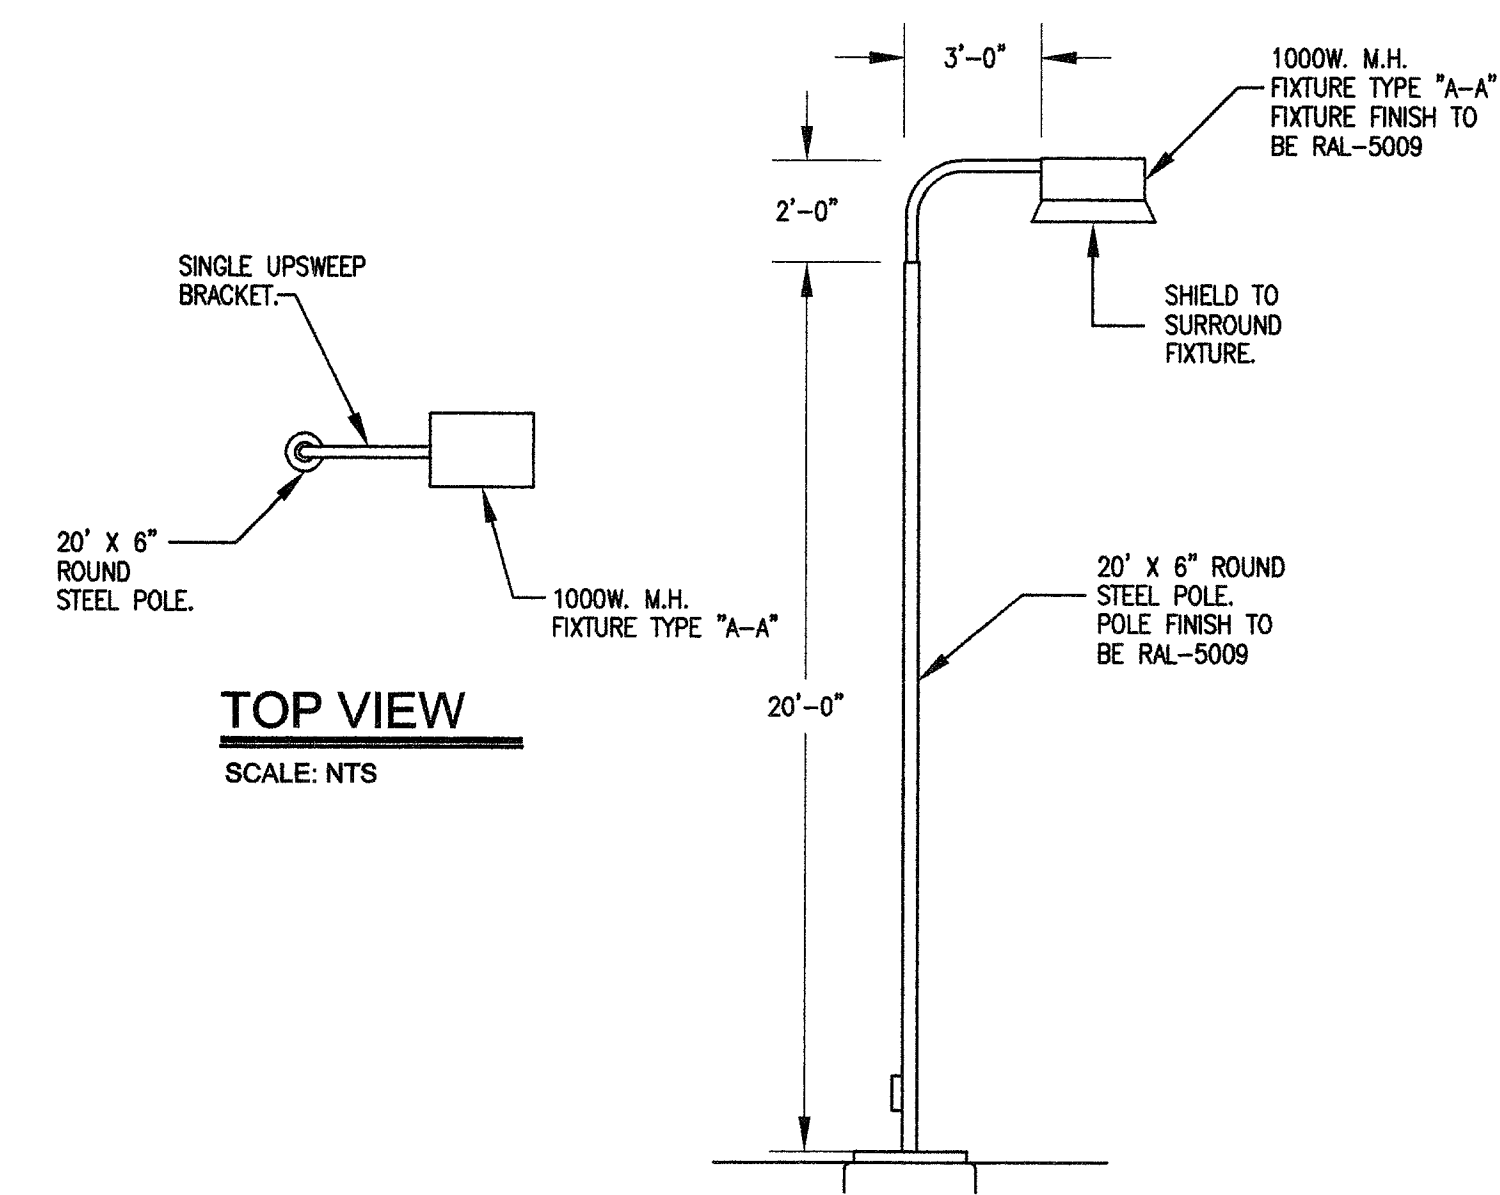


3
TE-2.1
FIXTURE TYPE "A" - ARRANGEMENT "A"
SCALE: NTS



REVISIONS


CONSULTANT

ALLEGRO
CONSULTANTS INC.
3430 E. Flamingo Rd.
Las Vegas, Nevada 89121
Phone: (702) 458-2388
Fax: (702) 458-4430

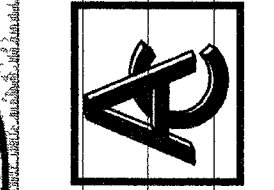

WASHINGTON/BUFFALO PARK - PHASE 1A
WASHINGTON & BUFFALO, LAS VEGAS, NV

STAMP

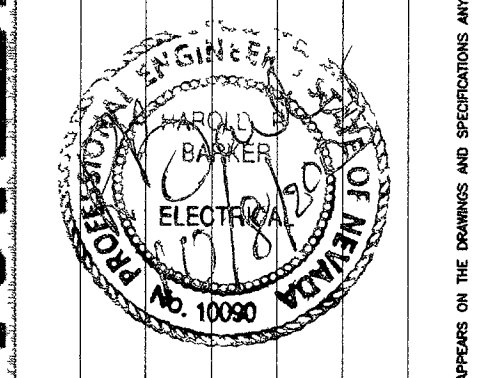

OWNER: CITY OF LAS VEGAS
DEPARTMENT OF PUBLIC WORKS
ARCHITECTURAL SERVICES

400 EAST STEWART AVENUE
LAS VEGAS, NEVADA 89101
PHONE: (702) 529-6535
FAX: (702) 382-3232
TDD: (702) 386-1108

DRAWN	GS
FILE	TE-2.1
DATE	7/03
SCALE	N.T.S.
SID NO	03.15341.07
CLV DWG NO	650.76.1A

SHT NO

TE-2.1

DRAWINGS OR INSTRUMENTS OF SERVICE ARE THE PROPERTY OF THE DESIGN PROFESSIONAL WHOSE STAMP OF CERTIFICATION APPEARS ON THE DRAWING AND SPECIFICATIONS REMAINED BY THE CLIENT MAY BE UTILIZED ONLY FOR OCCUPANCY OF THE PROJECT FOR WHICH THEY WERE PREPARED AND NOT FOR THE CONSTRUCTION OF ANY OTHER PROJECT IN A.C. 627.760

79297