




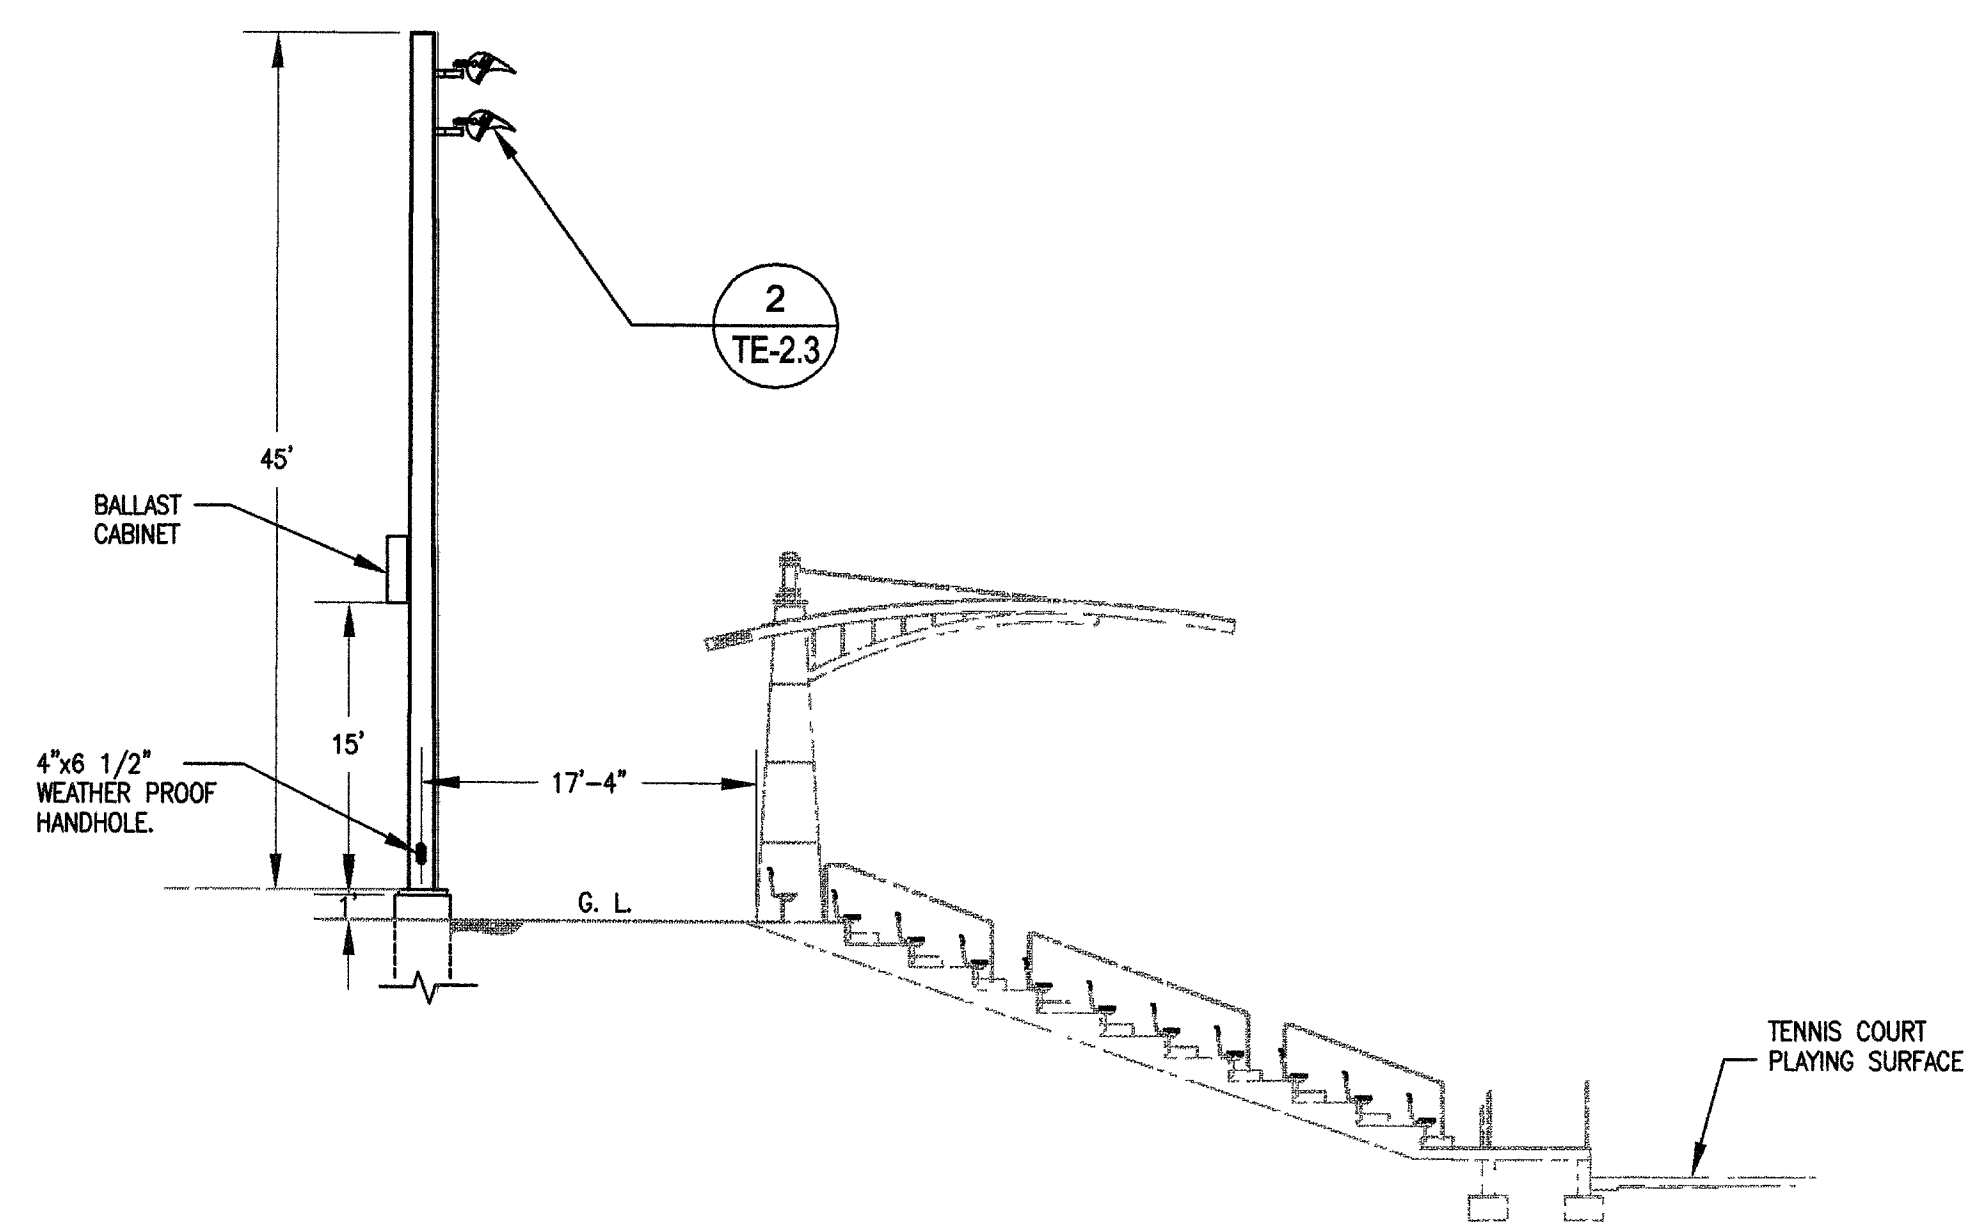


1 CHAMPIONSHIP TENNIS COURT LIGHT FIXTURE ARRANGEMENT
NOT TO SCALE

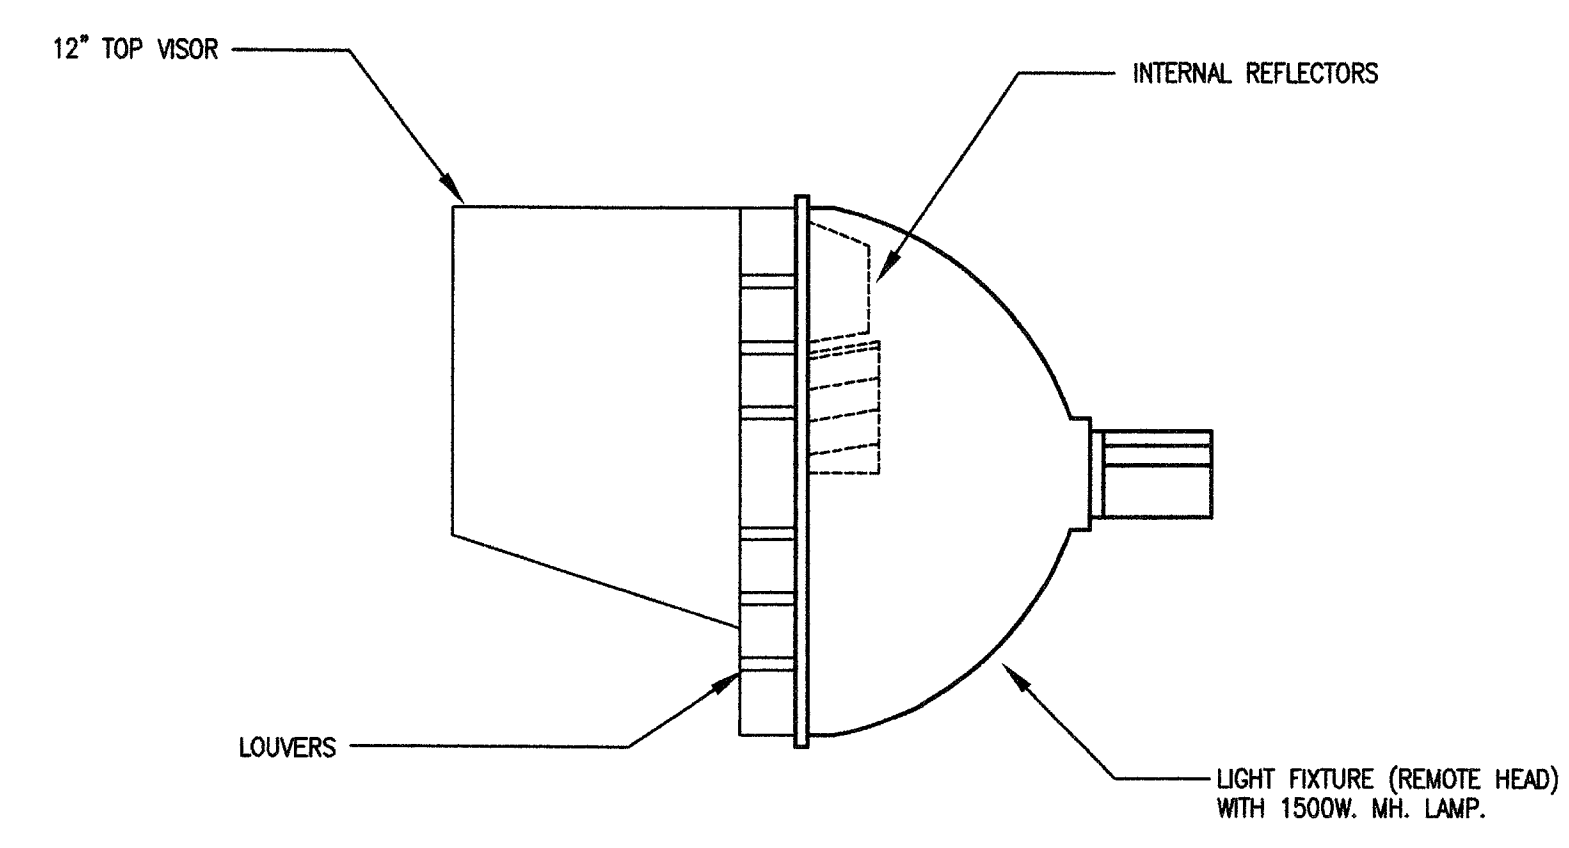

2 CHAMPIONSHIP TENNIS COURT - FIXTURE TYPE "C" DETAIL
NOT TO SCALE

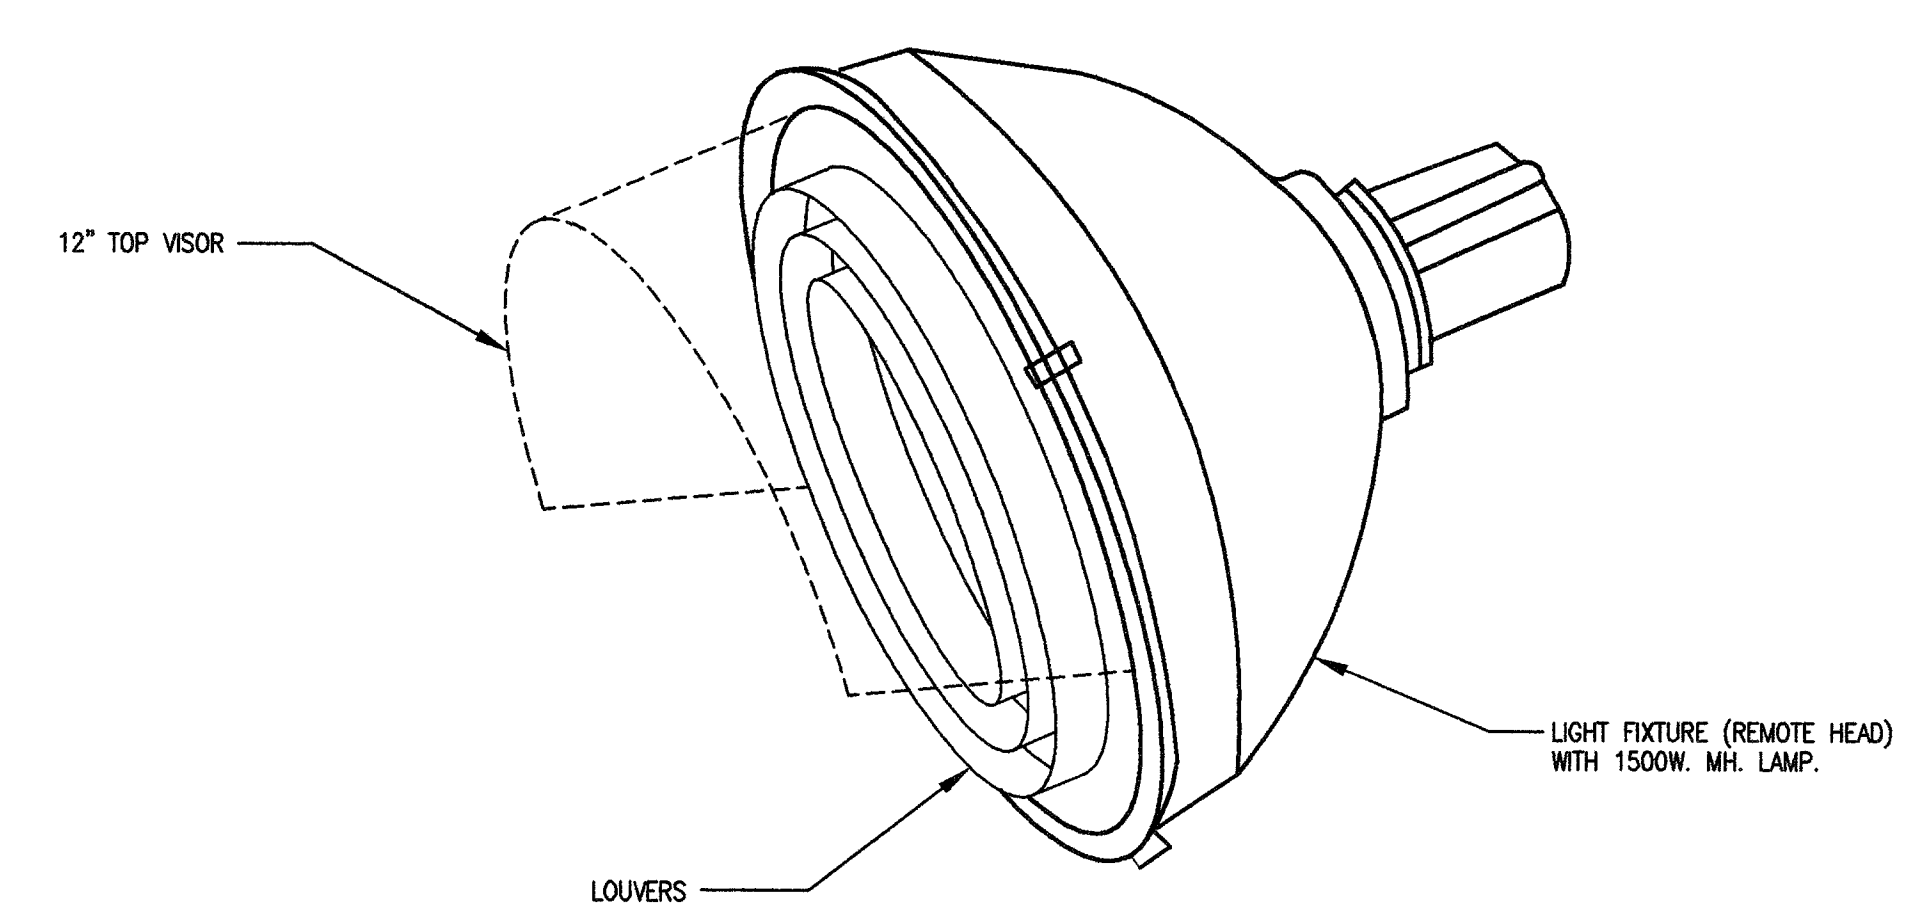

4 SOCCER FIELD - LIGHT FIXTURE YYPE "D" ISOMETRIC VIEW
NOT TO SCALE

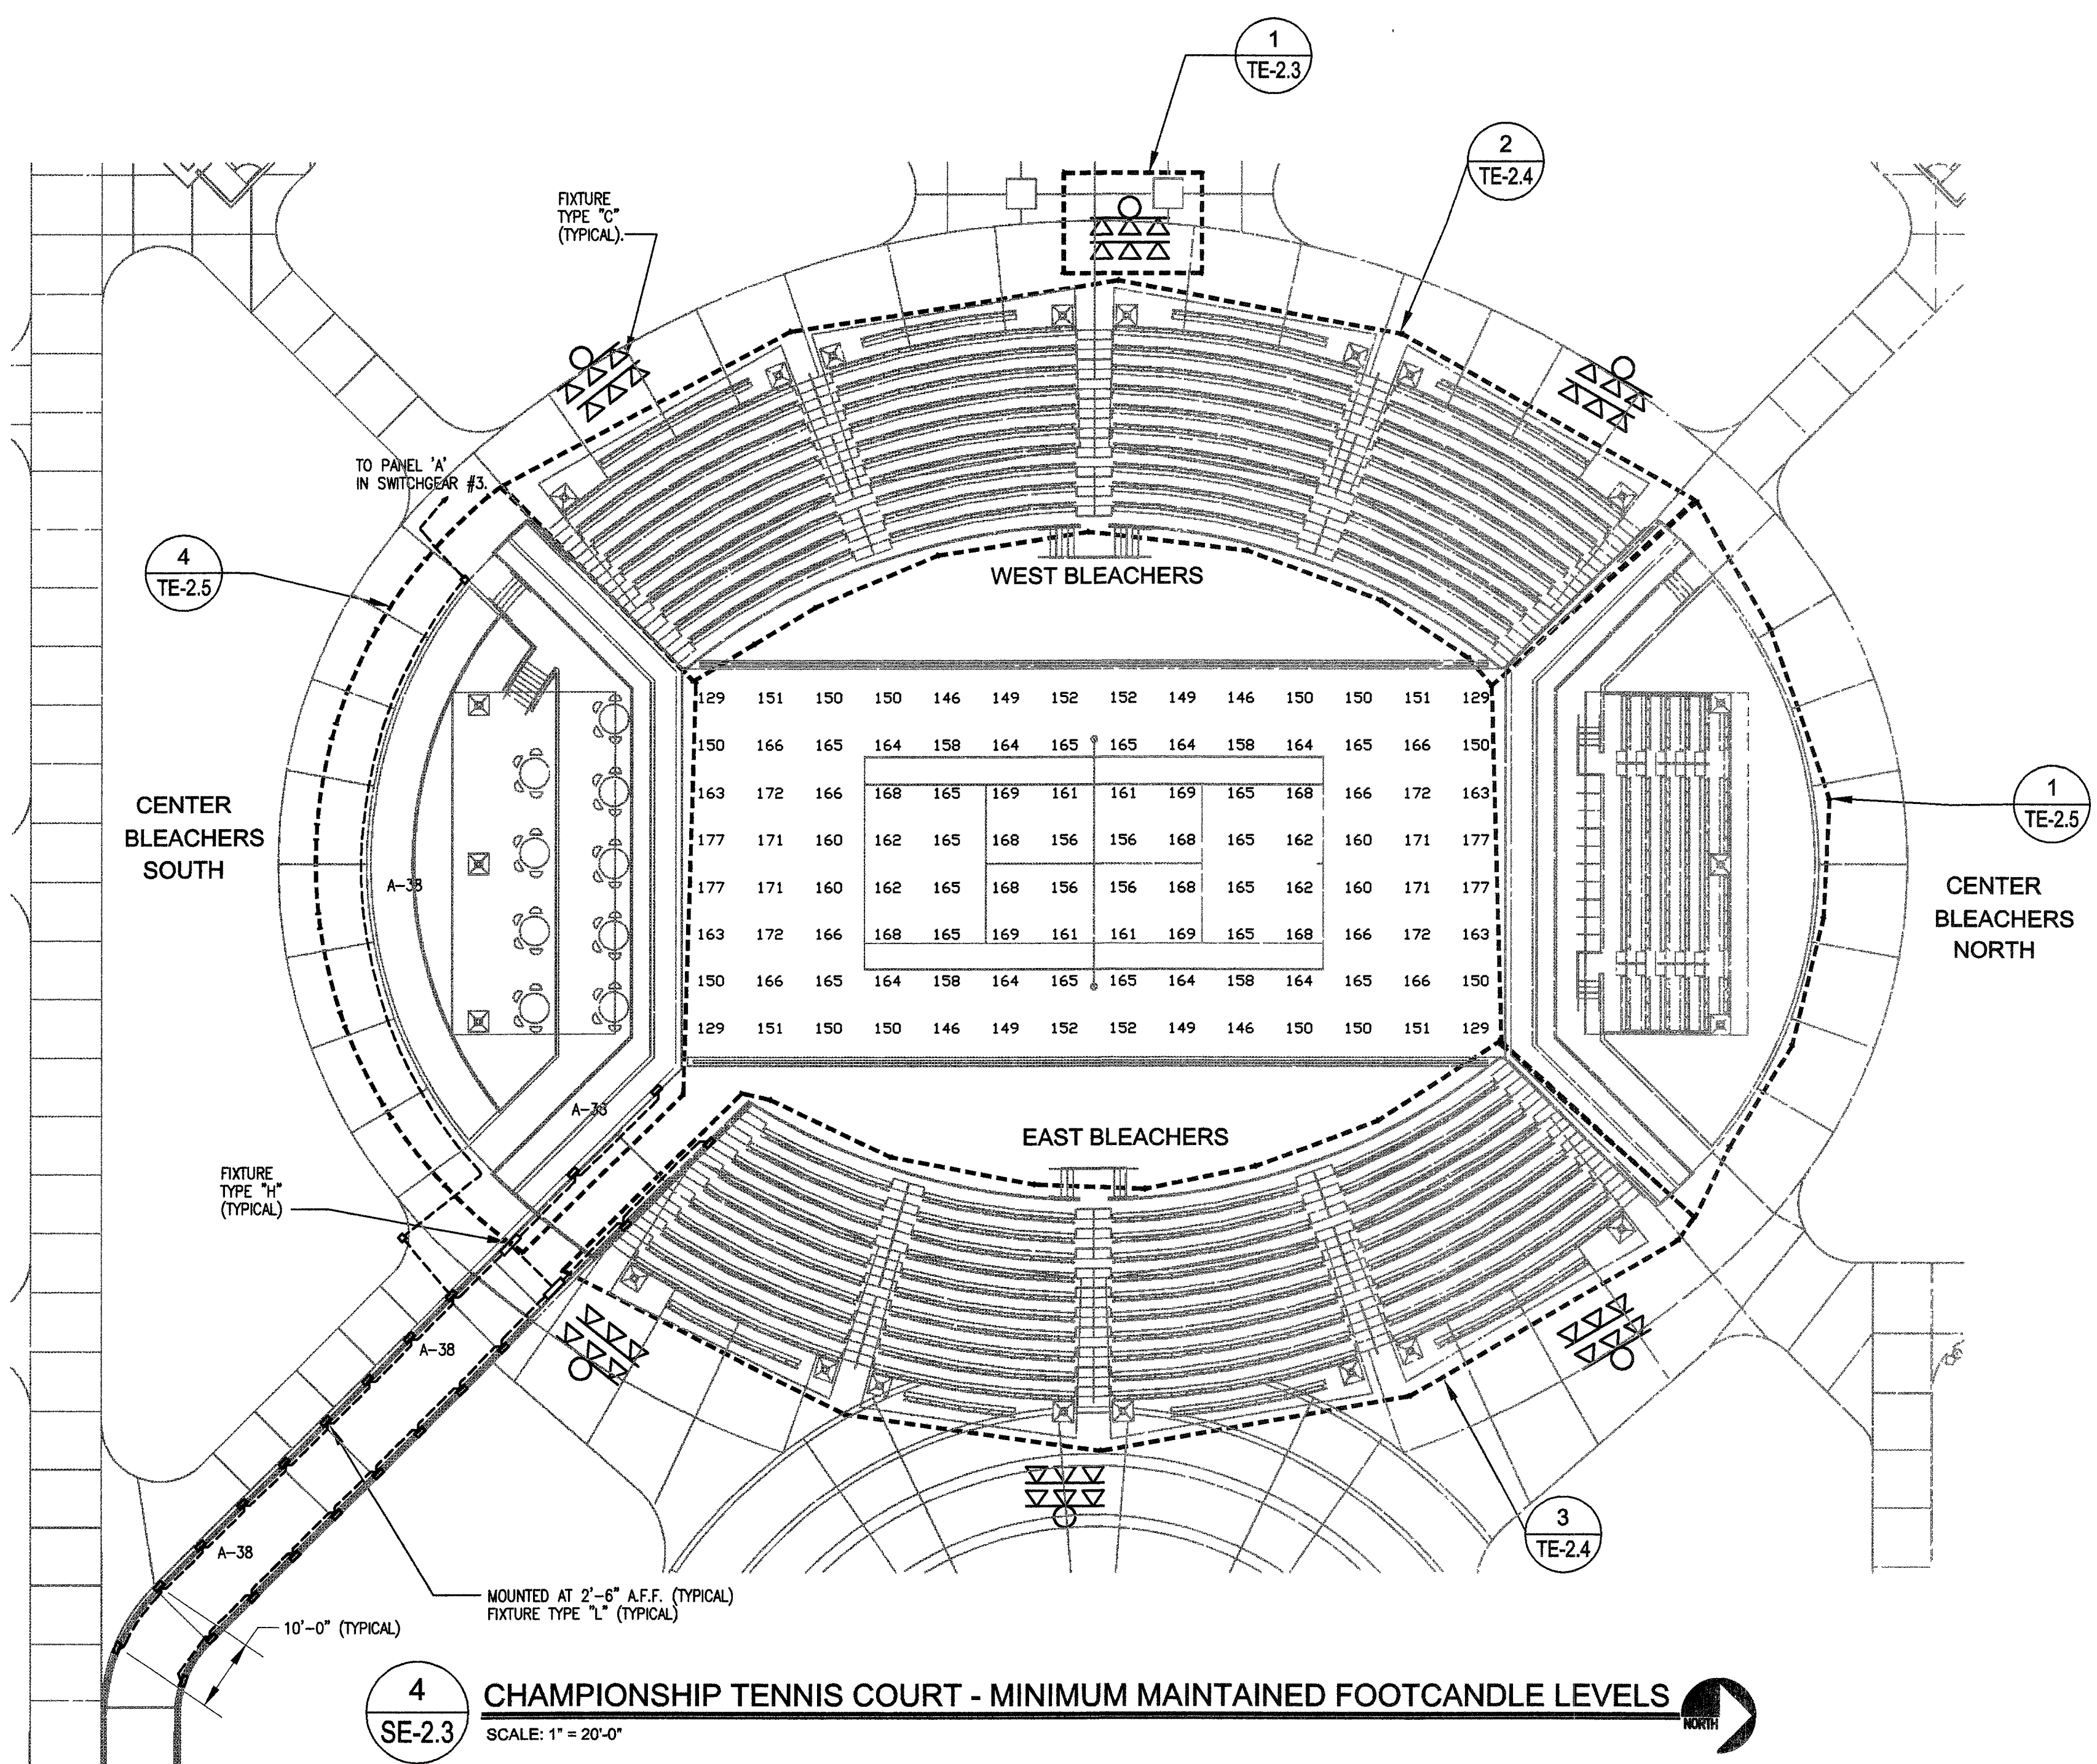

4 CHAMPIONSHIP TENNIS COURT - MINIMUM MAINTAINED FOOTCANDLE LEVELS
SCALE: 1" = 20'-0"



REVISIONS

NO.	DESCRIPTION

CONSULTANT

ALLEGRO CONSULTANTS INC.
3430 E. Flamingo Rd.
Las Vegas, Nevada 89121
Phone: (702) 458-2388
Fax: (702) 458-4430

OWNER: CITY OF LAS VEGAS
DEPARTMENT OF PUBLIC WORKS
ARCHITECTURAL SERVICES

400 EAST STEWART AVENUE
LAS VEGAS, NEVADA 89101
PHONE: (702) 229-6535
FAX: (702) 382-3232
TDD: (702) 386-9108

PROJECT

WASHINGTON/BUFFALO PARK - PHASE 1A
WASHINGTON & BUFFALO, LAS VEGAS, NV

CHAMPIONSHIP TENNIS COURT - MINIMUM MAINTAINED
FOOTCANDLE LEVELS AND DETAILS

DESIGNER

ALLEGRO CONSULTANTS INC.

DATE

7/03

SCALE

AS NOTED

REV NO

03.15341.07

REV DESCRIPTION

650.76.1A

REV DATE

7/03

REV BY

TE-2.3