



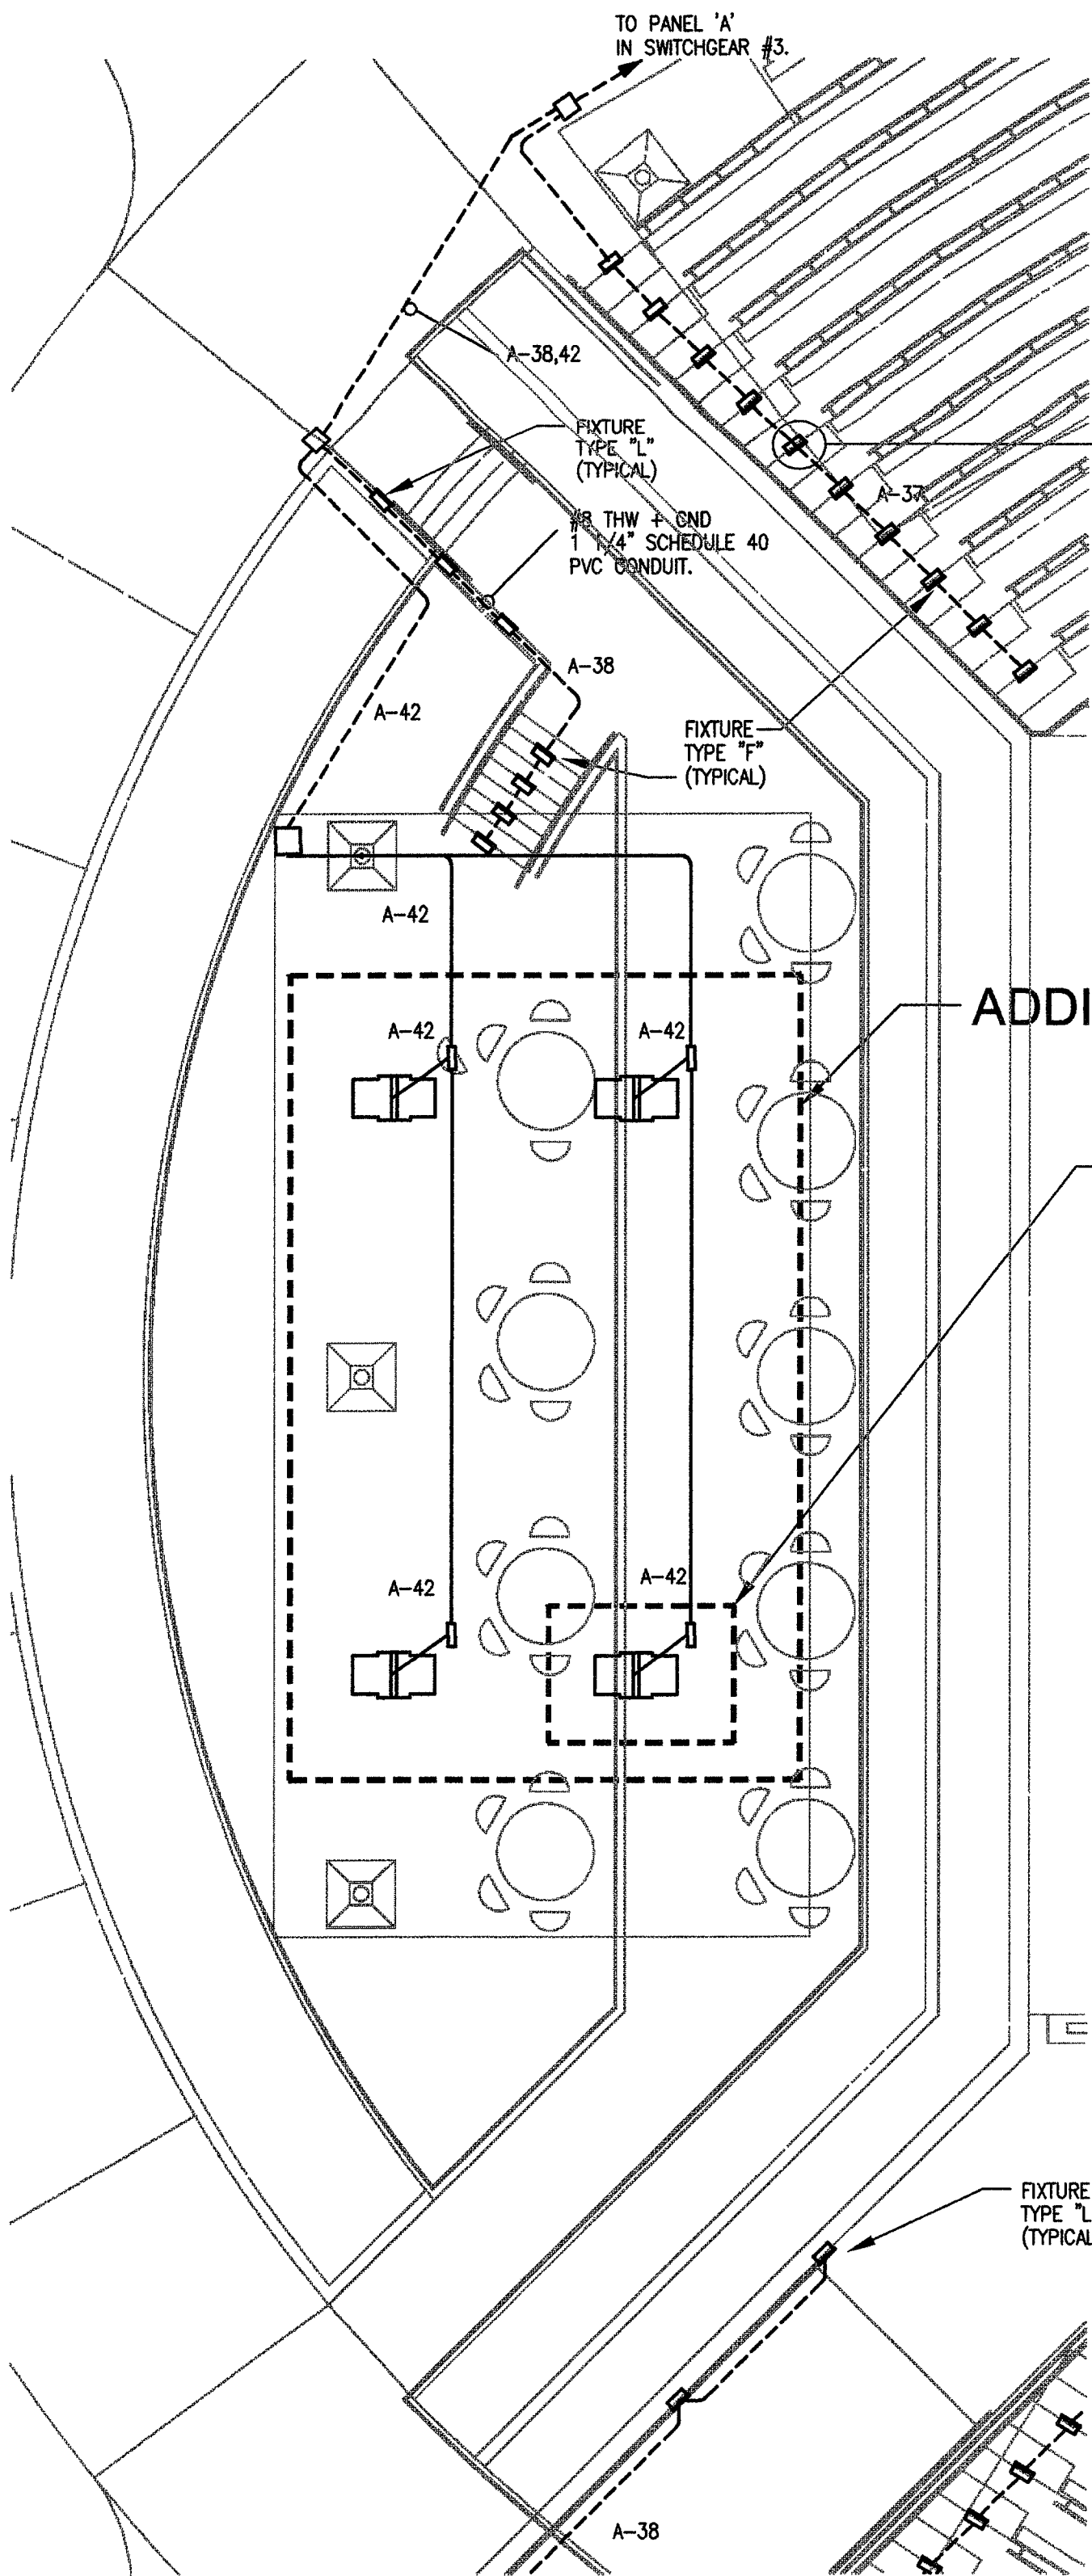


4
TE-2.5
CENTRAL BLEACHER'S SOUTH LIGHTING
SCALE: 1/8" = 1'-0"

ADDITIVE ALTERNATE #2


IN THE EVENT THAT ADDITIVE ALTERNATE #2 IS NOT EXCEPTED FROM THE INITIAL CONTRACT BID, PROVIDE EMPTY CONDUIT AND JUNCTION BOXES TO THE LOCATION OF THE BASE OF THE FUTURE COLUMNS, FOR THE FUTURE LIGHTING WHICH IS TO BE LOCATED UNDER THE CHAMPIONSHIP TENNIS TRELLIS STRUCTURES.

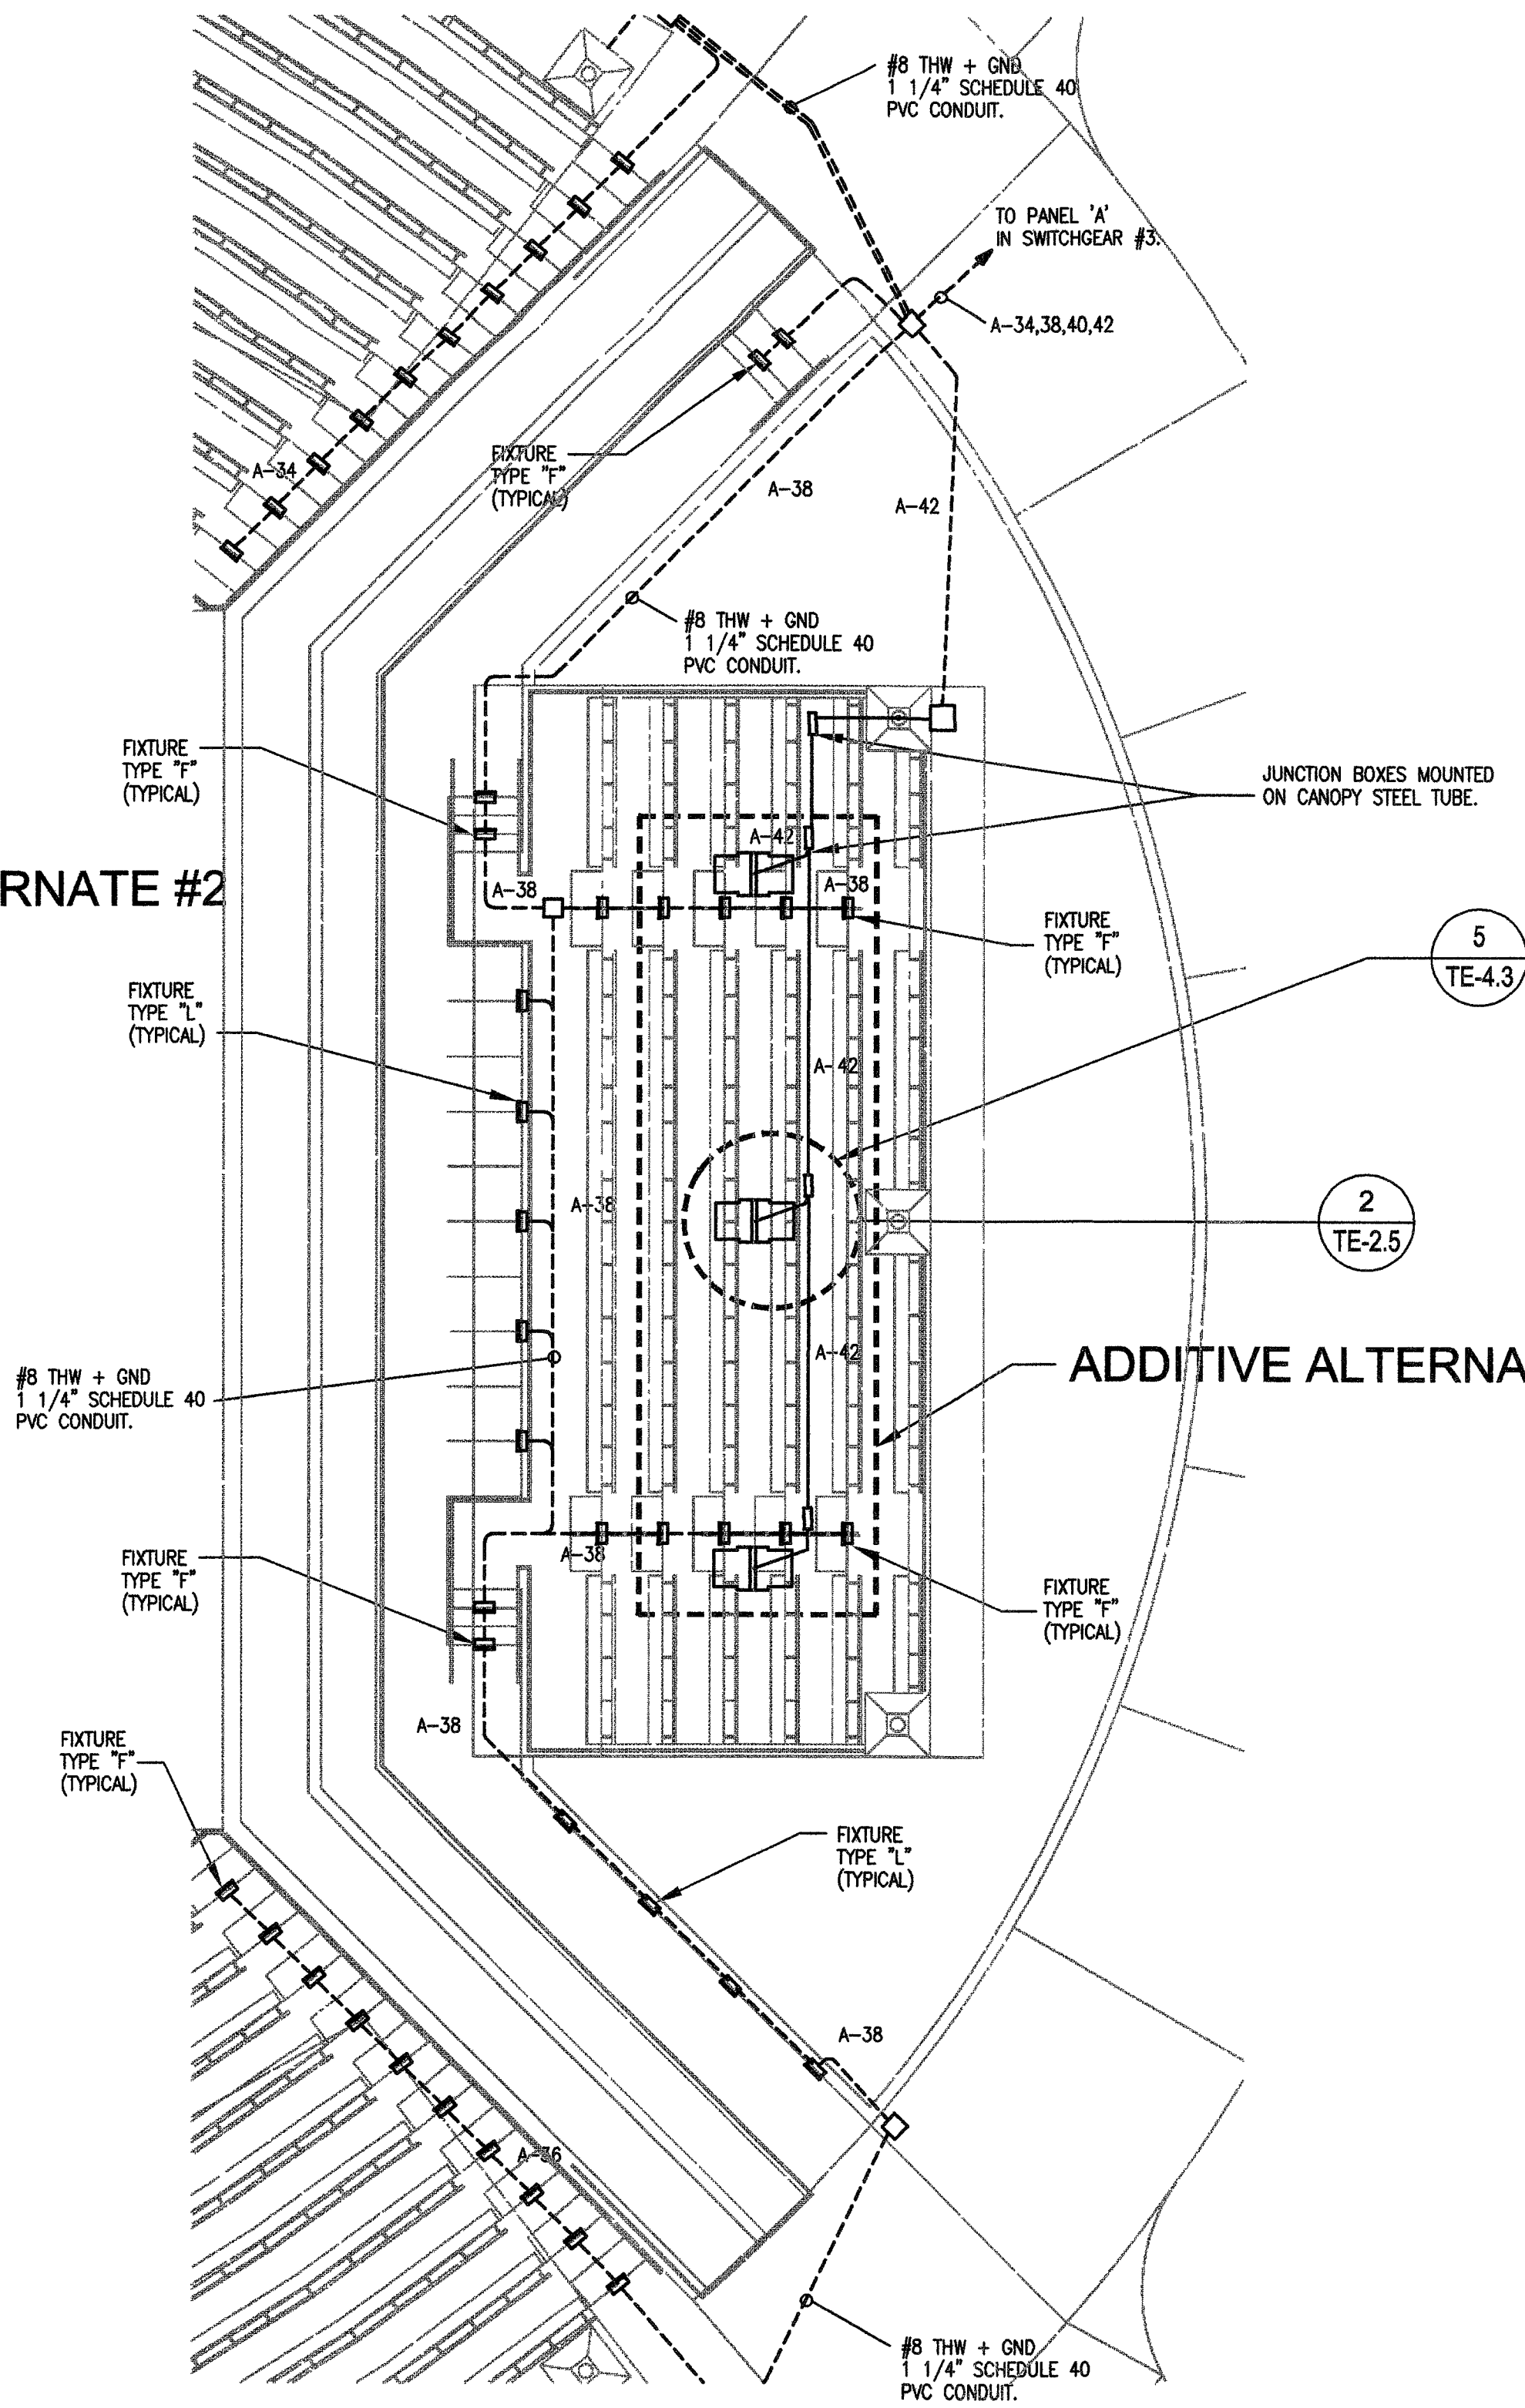

1
TE-2.5
CENTRAL BLEACHER'S NORTH LIGHTING
SCALE: 1/8" = 1'-0"

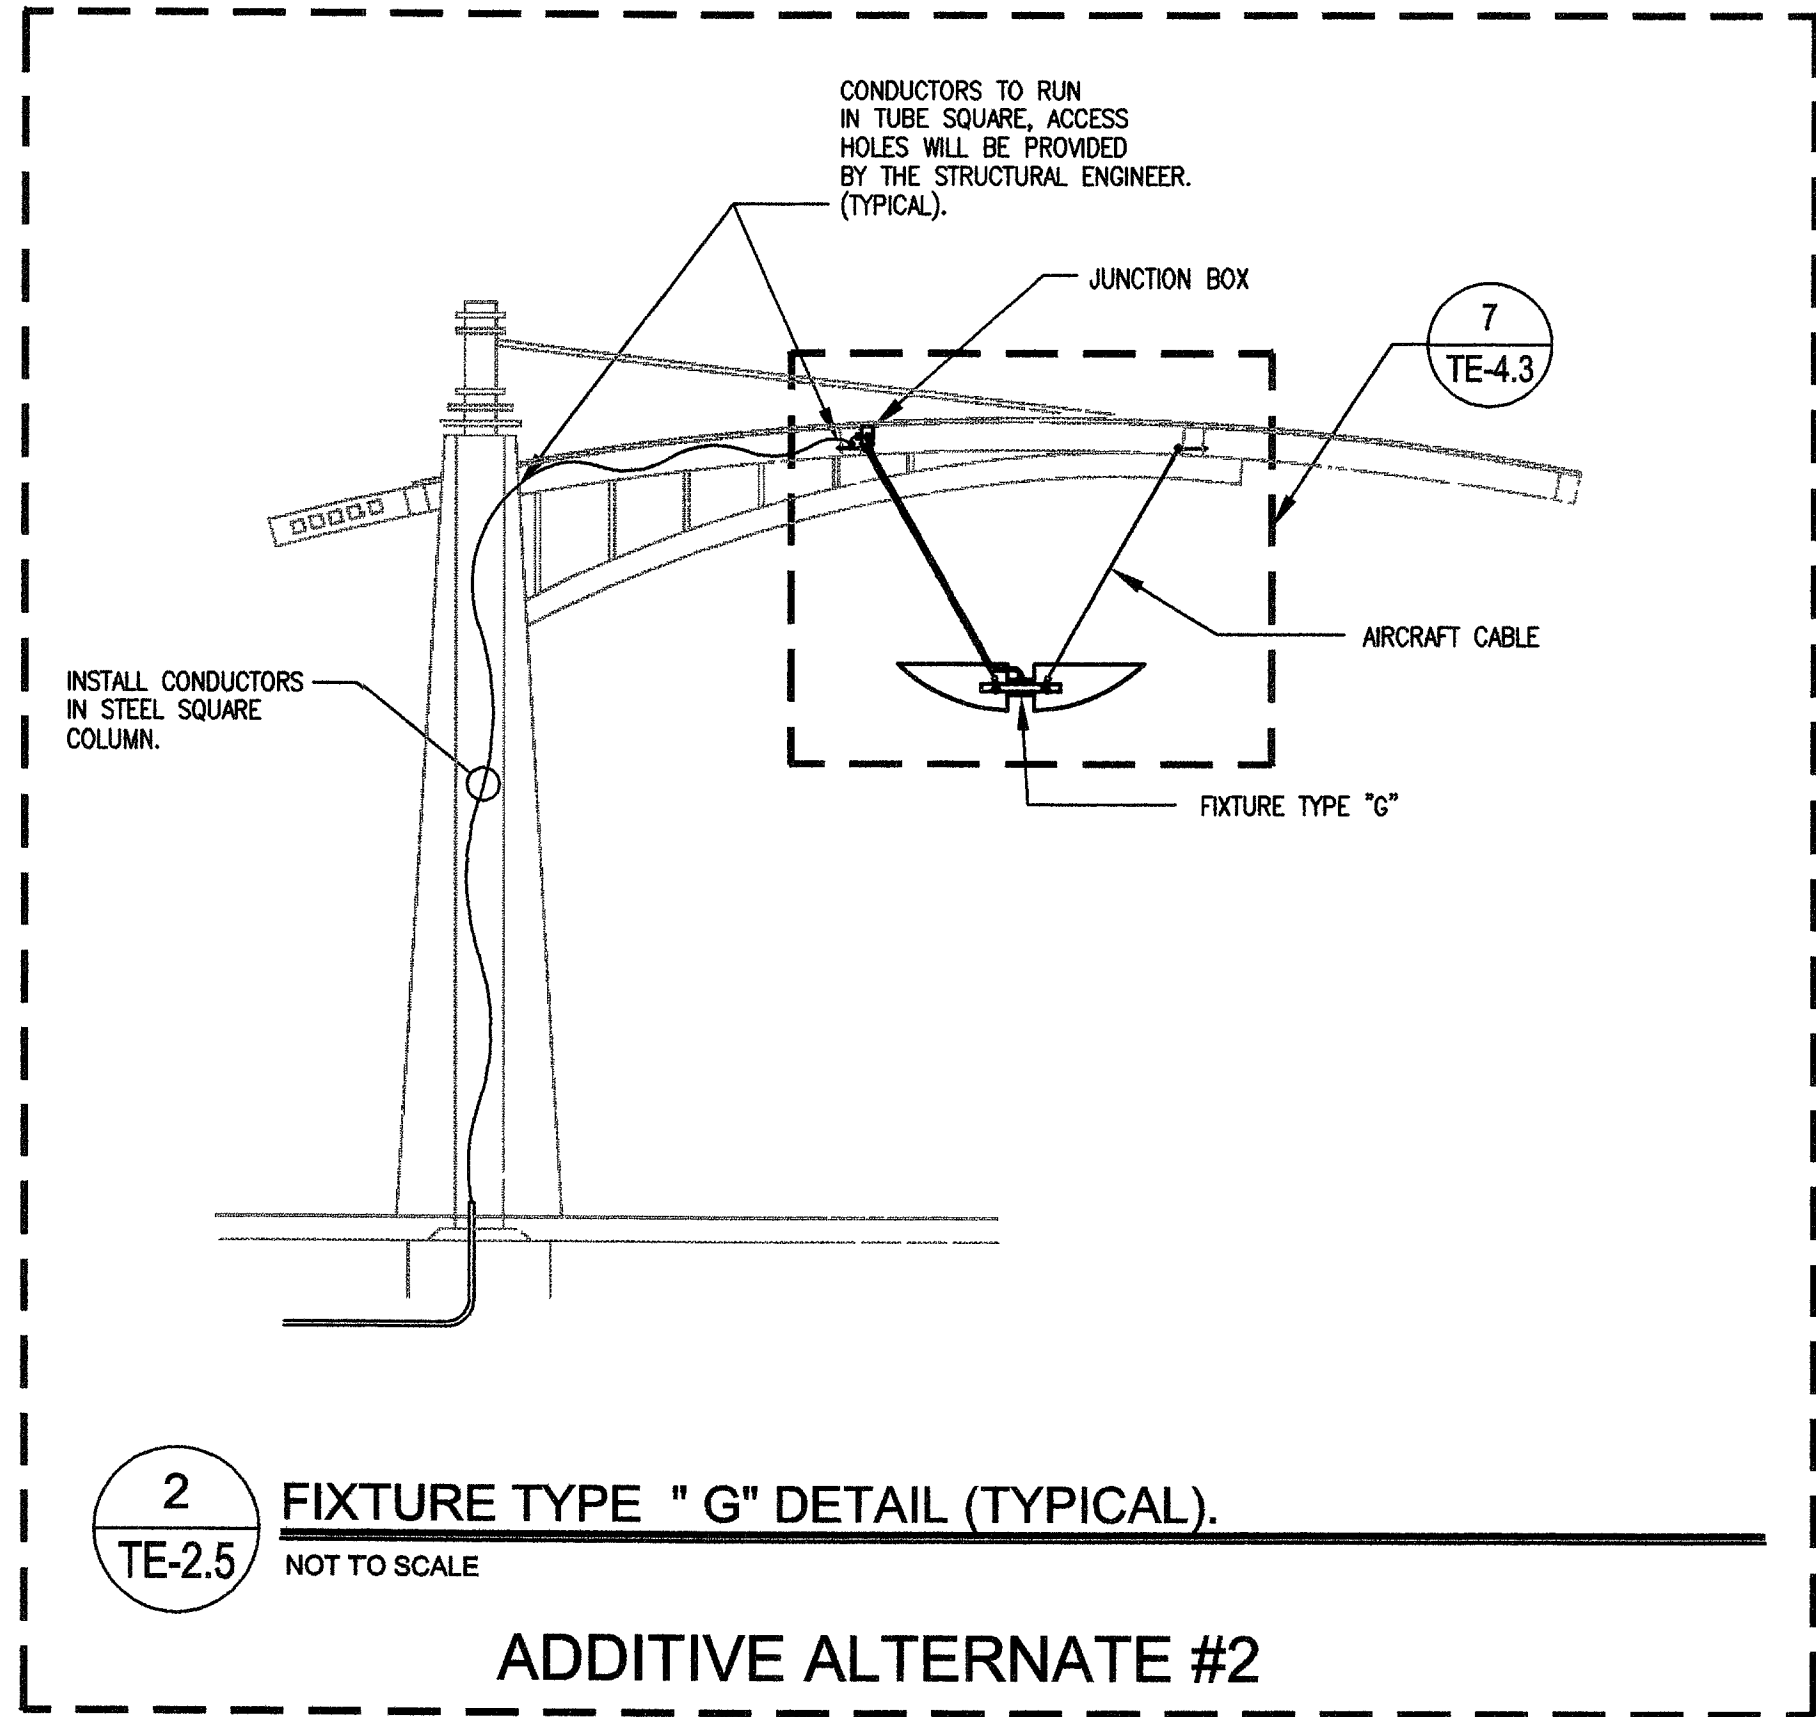

3
TE-2.5
BLEACHER'S STAIRWAY LIGHTING FIXTURE ARRANGEMENT
NOT TO SCALE

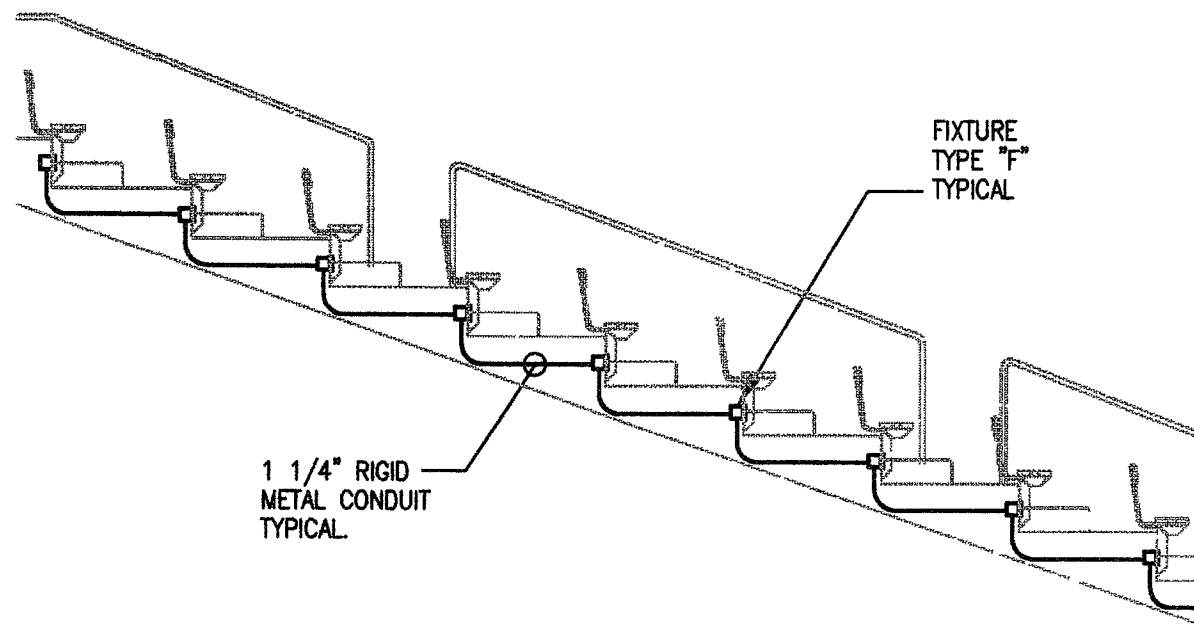

REVISIONS


CONSULTANT

ALLEGRO
CONSULTANTS INC.
3430 E. Flamingo Rd.
Las Vegas, Nevada 89121
Phone: (702) 458-2388
Fax: (702) 458-4430



WASHINGTON/BUFFALO PARK - PHASE 1A
WASHINGTON & BUFFALO, LAS VEGAS, NV
CHAMPIONSHIP TENNIS COURT
NORTH AND SOUTH BLEACHER'S STAIRWAY LIGHTING

STAMP

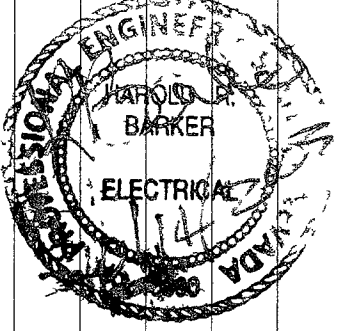

OWNER: CITY OF LAS VEGAS
DEPARTMENT OF PUBLIC WORKS
ARCHITECTURAL SERVICES

400 EAST STEWART AVENUE
LAS VEGAS, NEVADA 89101
PHONE: (702) 229-6535
FAX: (702) 386-9232
TDD: (702) 386-9108

DESIGN	GS
FILE	TE-2.5
DATE	7/03
SCALE	AS NOTED
BID NO.	03.15341.07
CLD DWG NO.	650.76.1A
SHT NO.	

TE-2.5

DRAWING AS INSTRUMENTS OF SERVICE ARE THE PROPERTY OF THE DESIGN PROFESSIONAL. THESE STAMP OF CERTIFICATION APPEAR ON THE DRAWINGS AND SPECIFICATIONS RETAINED BY THE CLIENT. ANY RE-USE OR REPRODUCTION IN WHOLE OR IN PART WITHOUT WRITTEN CONSENT IS STRICTLY PROHIBITED. COPIES OF THE DRAWINGS AND SPECIFICATIONS RETAINED BY THE CLIENT MAY BE UTILIZED ONLY FOR THE PROJECT FOR WHICH THEY WERE PREPARED AND NOT FOR THE CONSTRUCTION OF ANY OTHER PROJECT. A.C. 03.03.790