


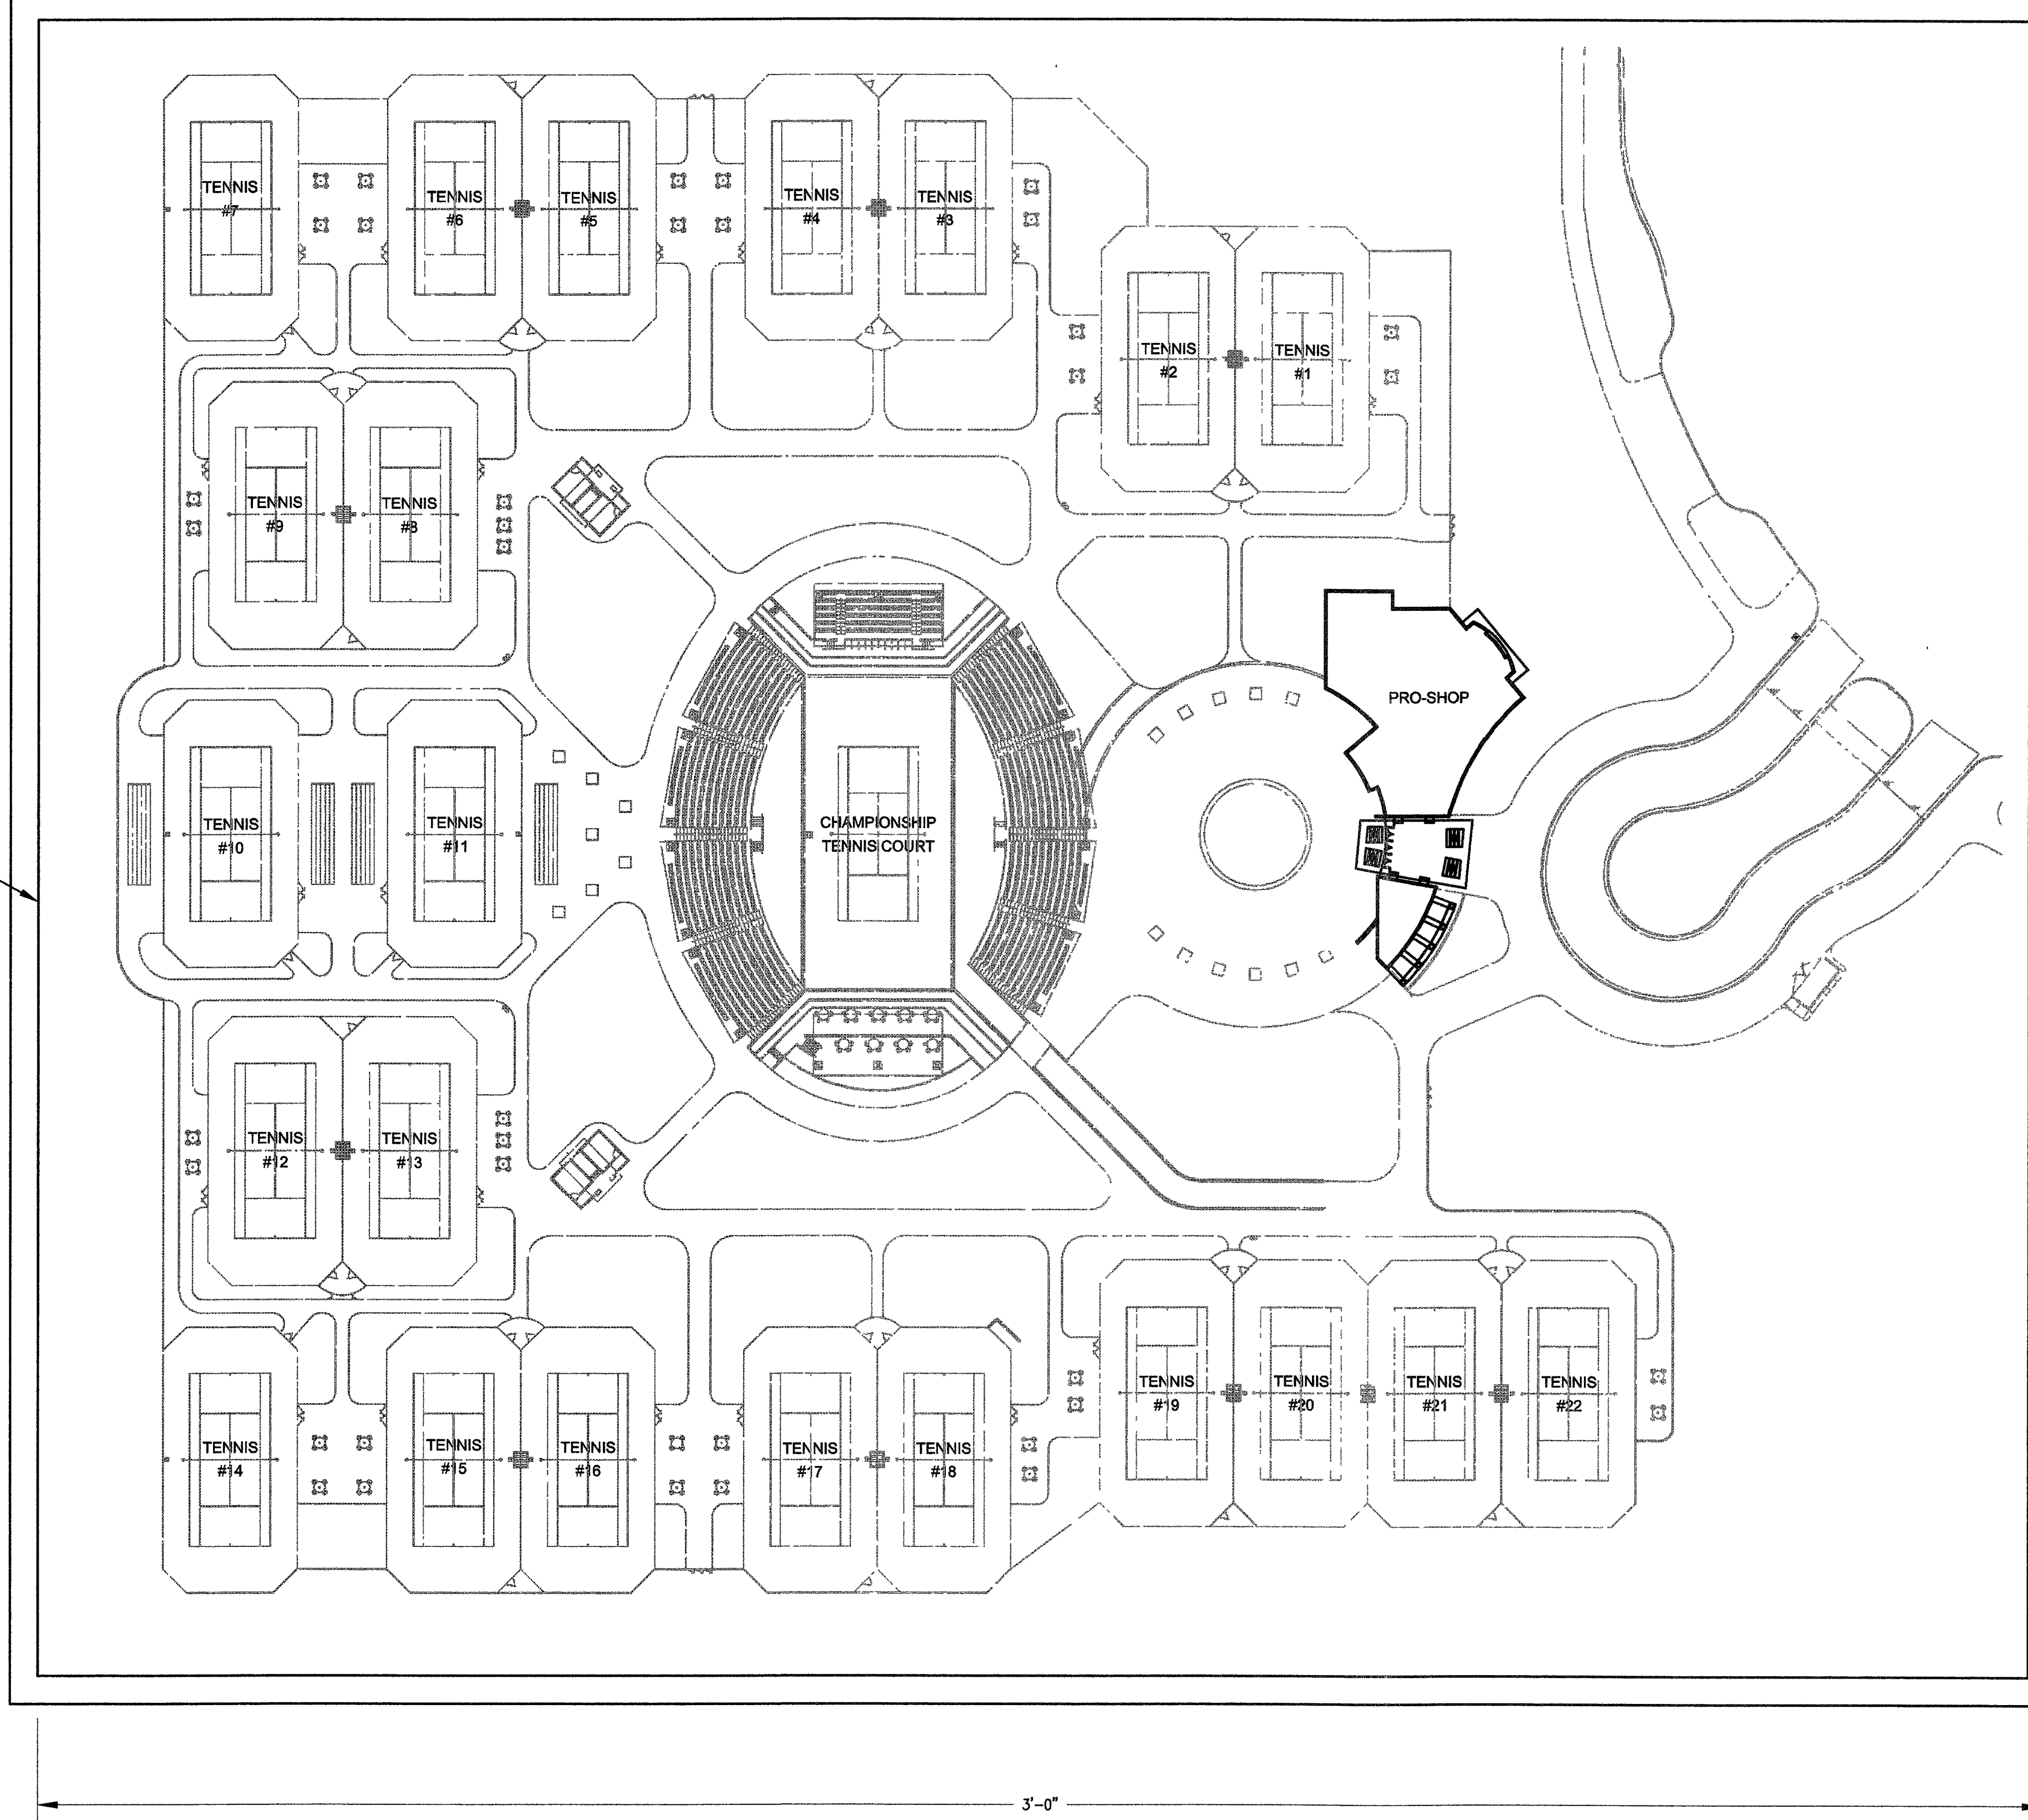


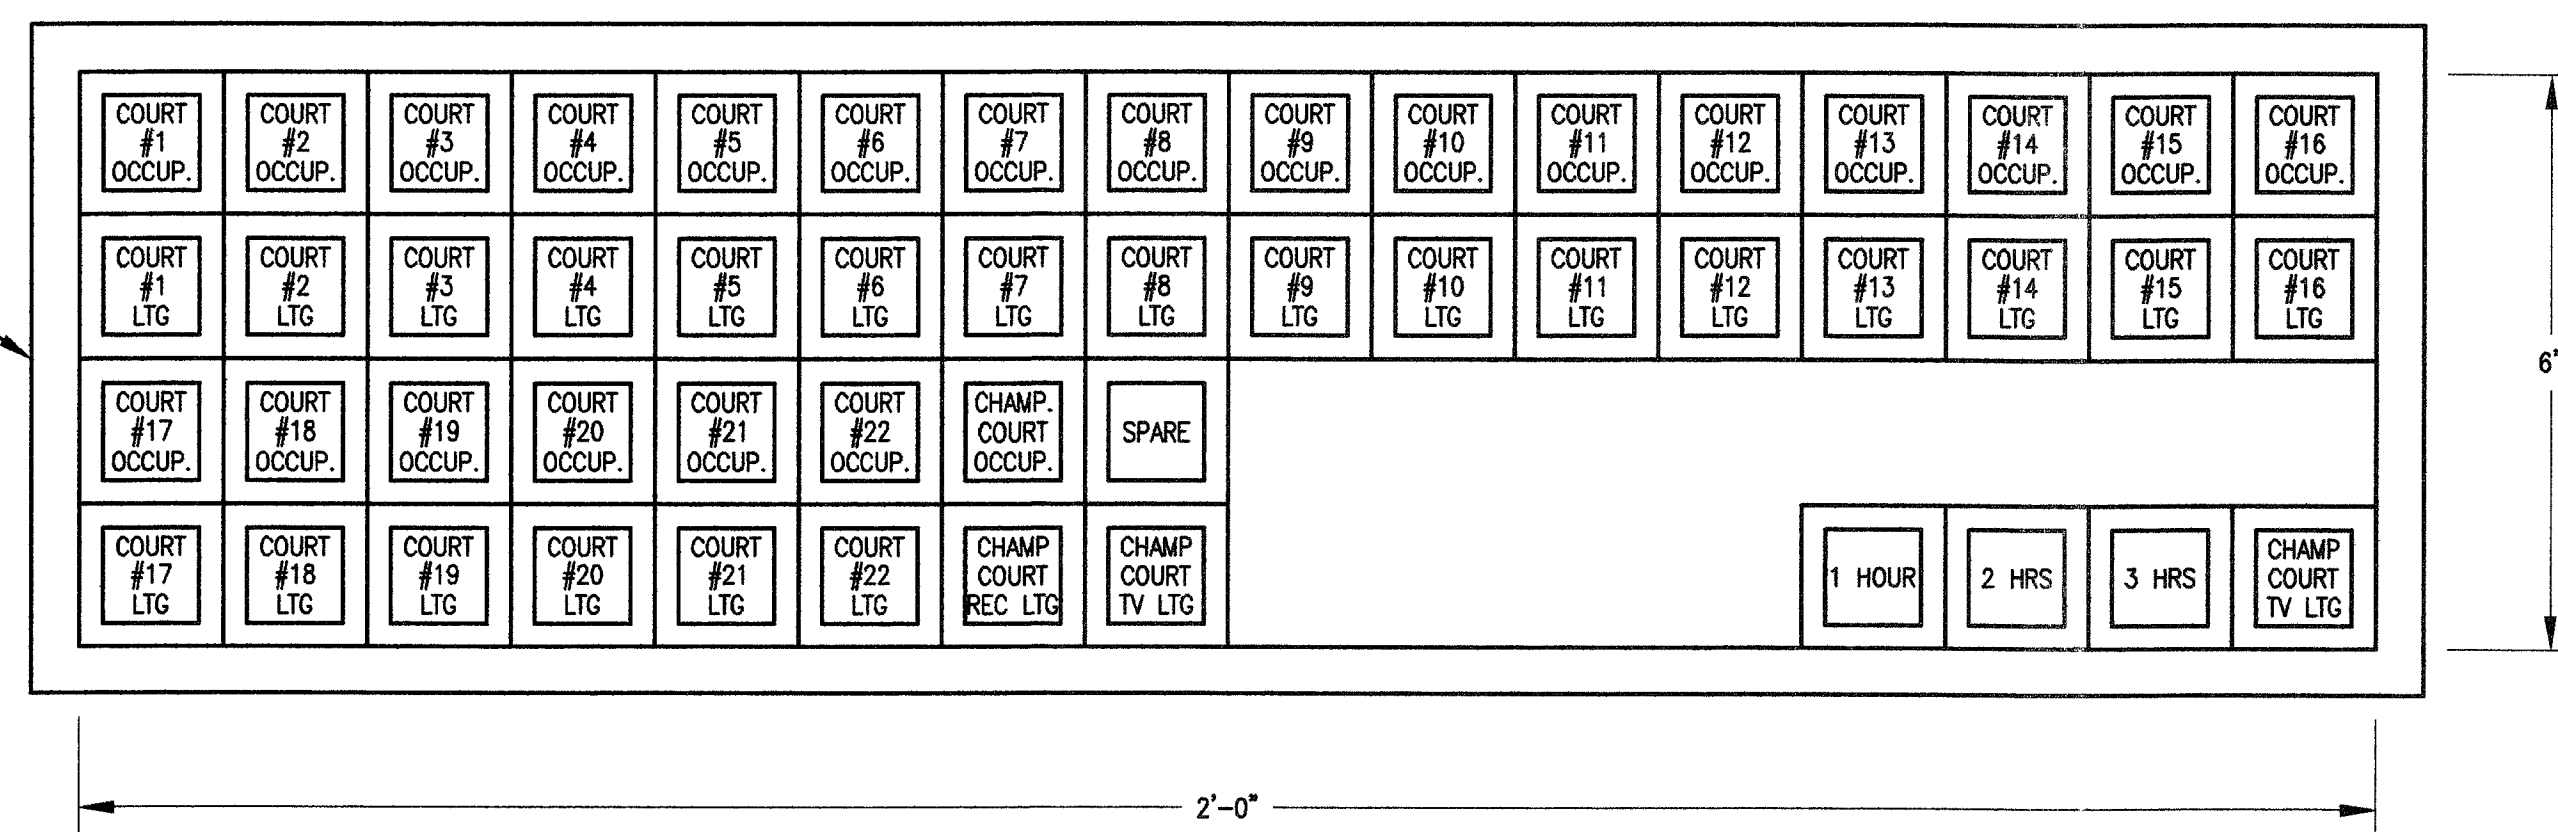


SCALE: NTS

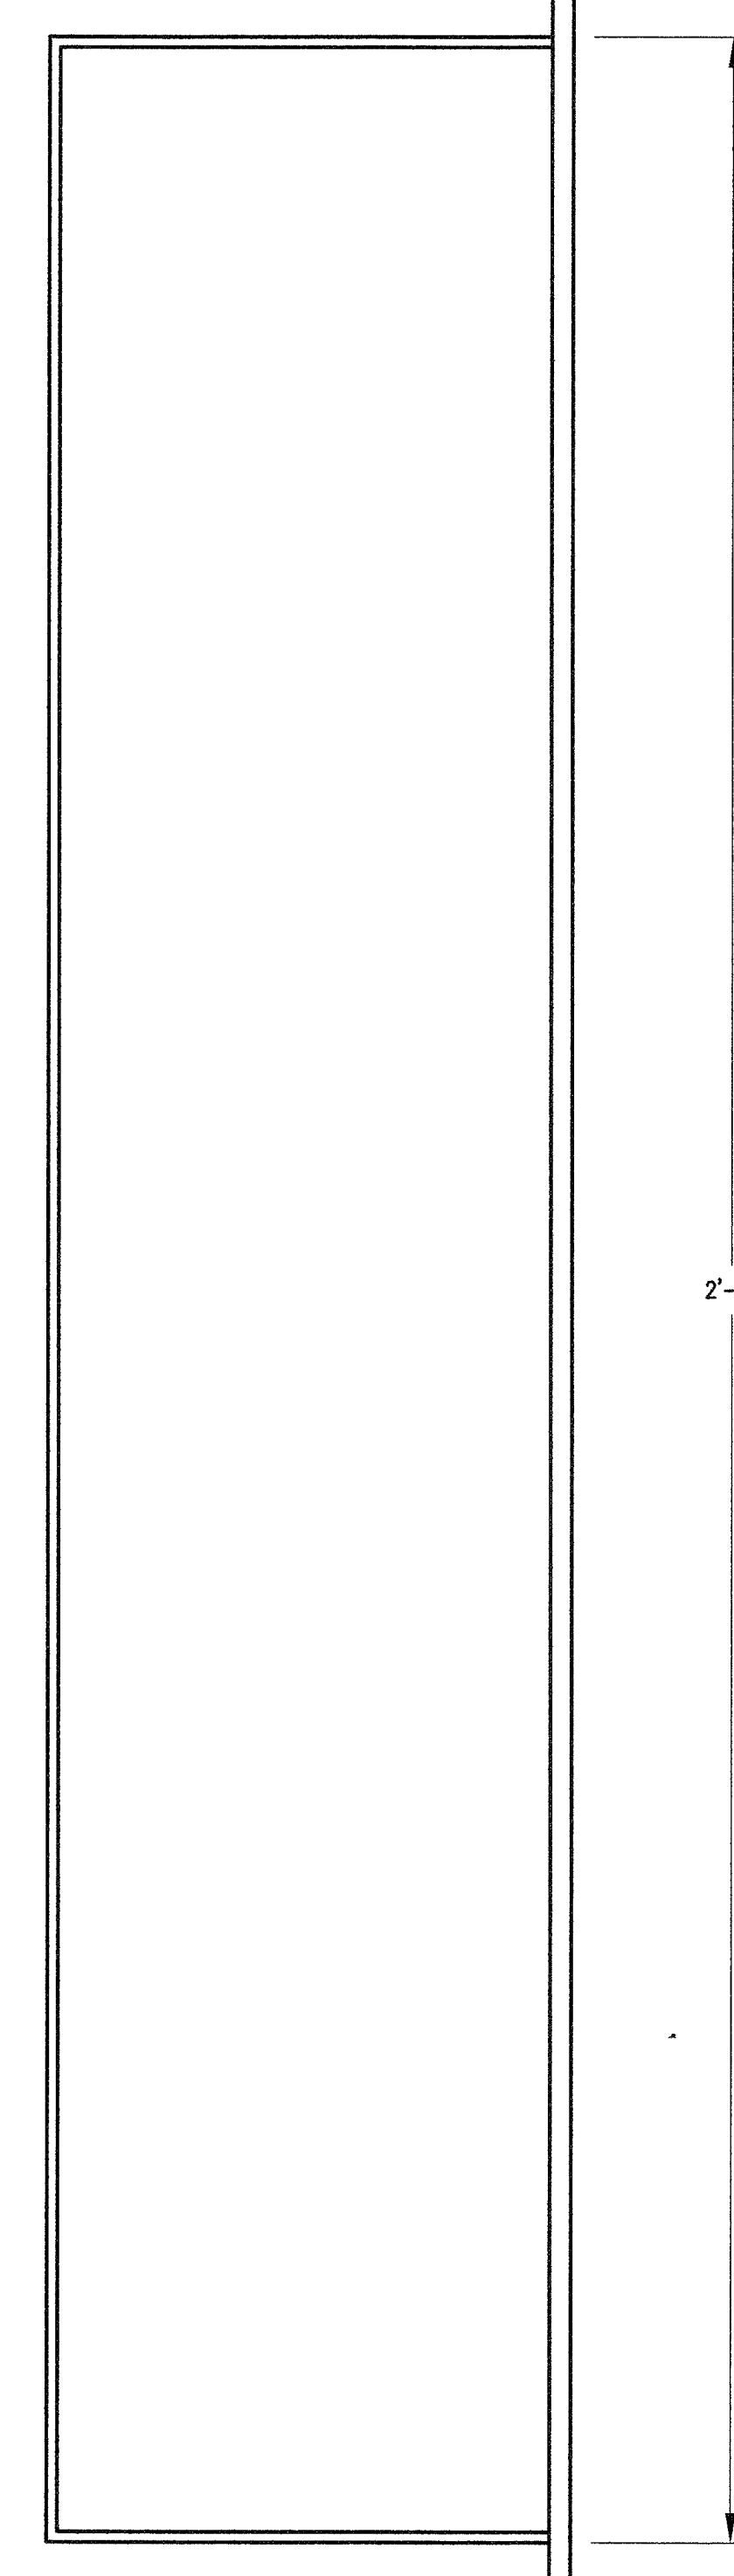

SCALE: NTS

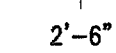


SCALE: NTS

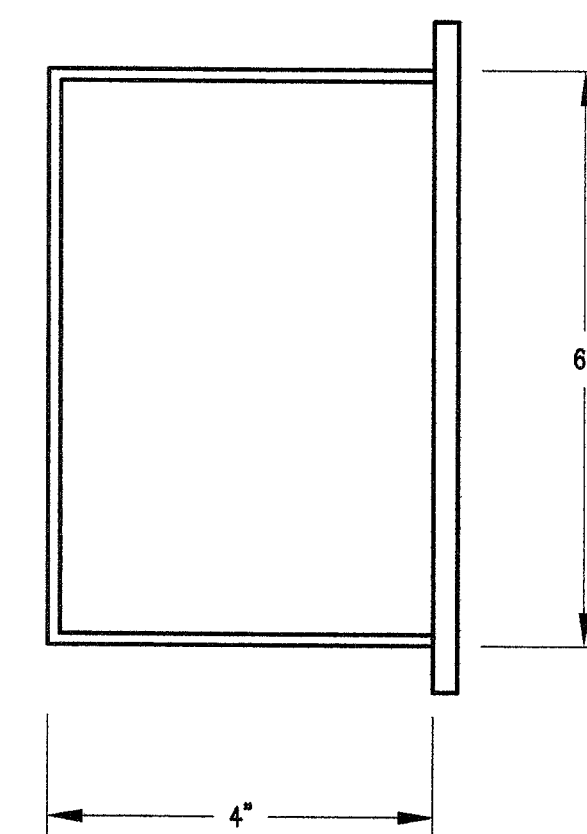


SCALE: NTS

CONSULTANT					
------------	--	--	--	--	--

ALLEGRO
CONSULTANTS INC.
3430 E. Flamingo Rd.
Las Vegas, Nevada 89121
Phone: (702) 458-2388
Fax: (702) 458-4430

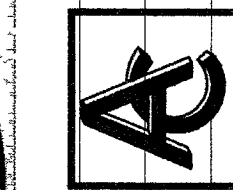

WASHINGTON/BUFFALO PARK -- PHASE 1A
WASHINGTON & BUFFALO, LAS VEGAS. NV
TENNIS COURT GRAPHIC AND CONTROL PANEL DETAILS

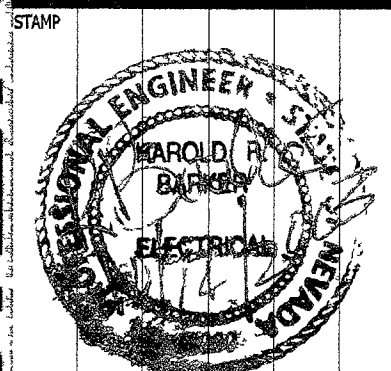

OWNER: CITY OF LAS VEGAS
DEPARTMENT OF PUBLIC WORKS
ARCHITECTURAL SERVICES

400 EAST STEWART AVENUE
LAS VEGAS, NEVADA 89101
PHONE: (702) 229-6535
FAX: (702) 382-3232
TDD: (702) 386-9108

DRAWN	GS
TITLE	TE-3.3
DATE	7/03
SCALE	N.T.S.
SID NO	03.15341.07
CLV DWG NO	650.76.1A
PRELIMINARY	
SHT NO	

TE-3.3

79304