



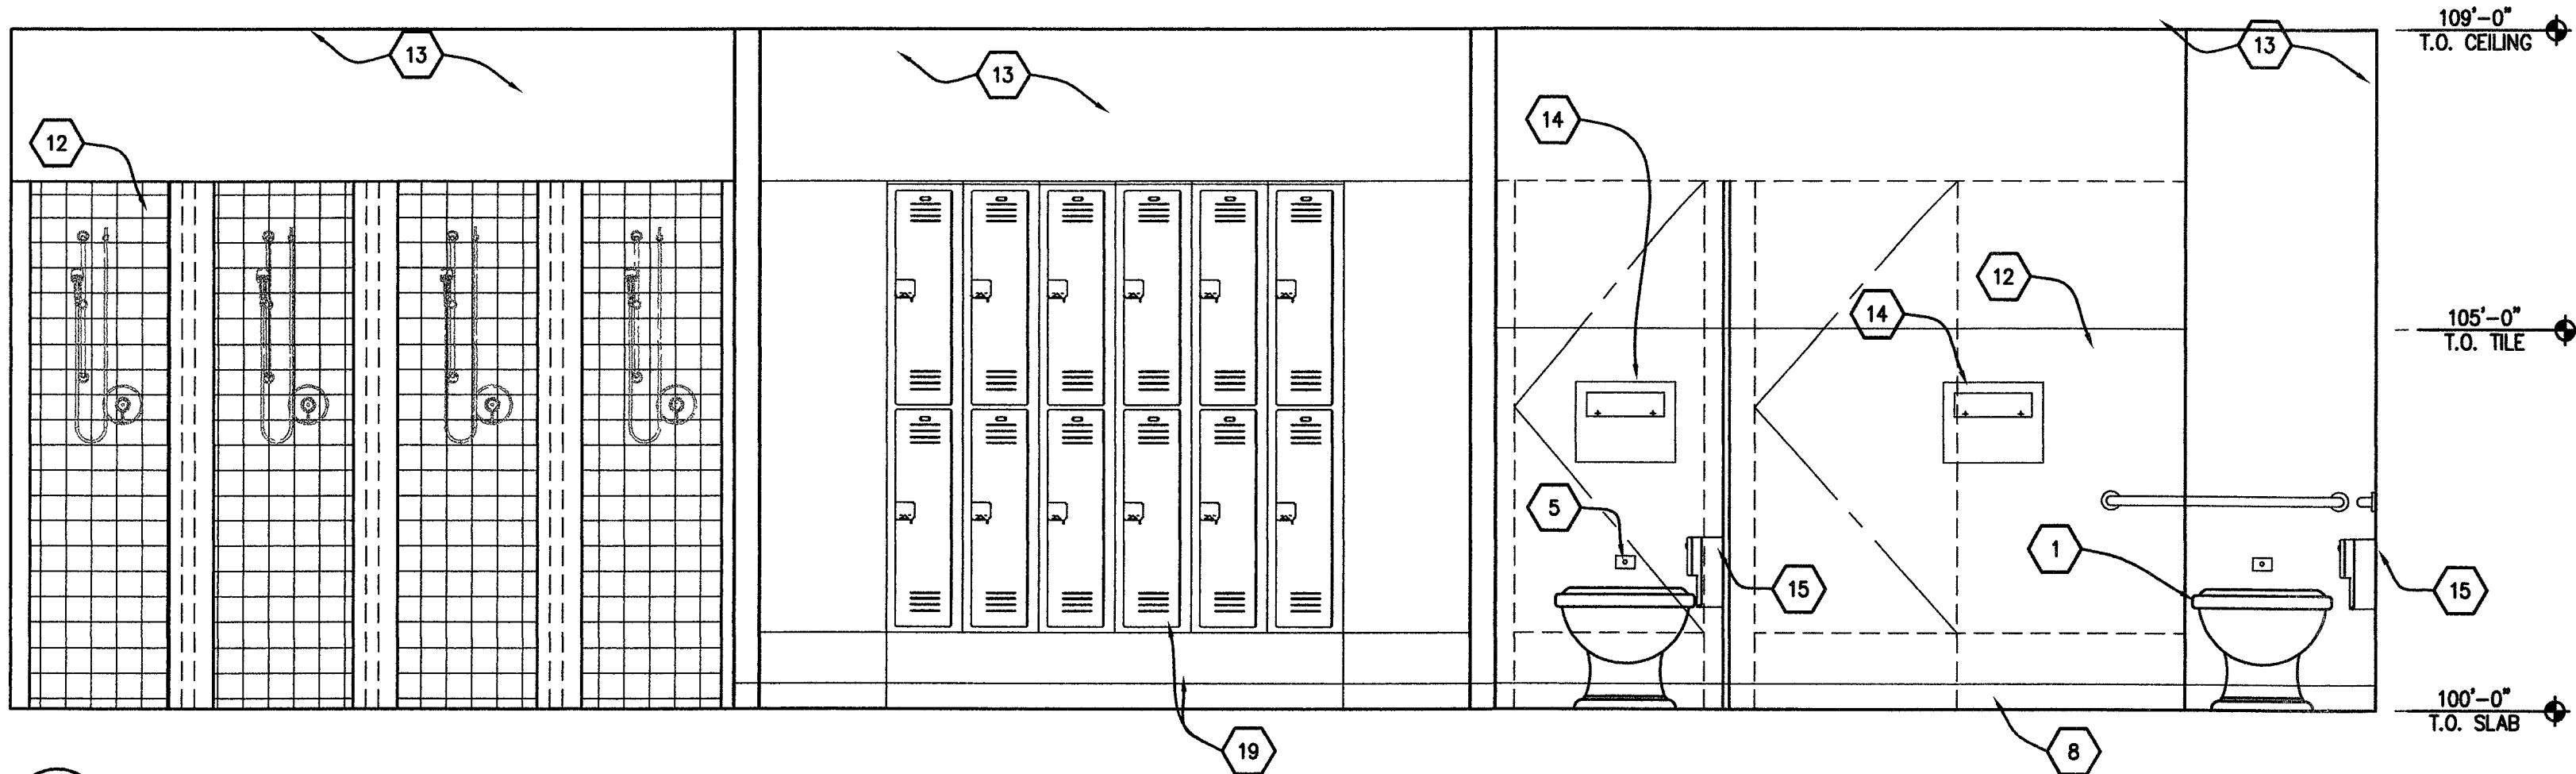

1 SCALE: 1/2"=1'-0"

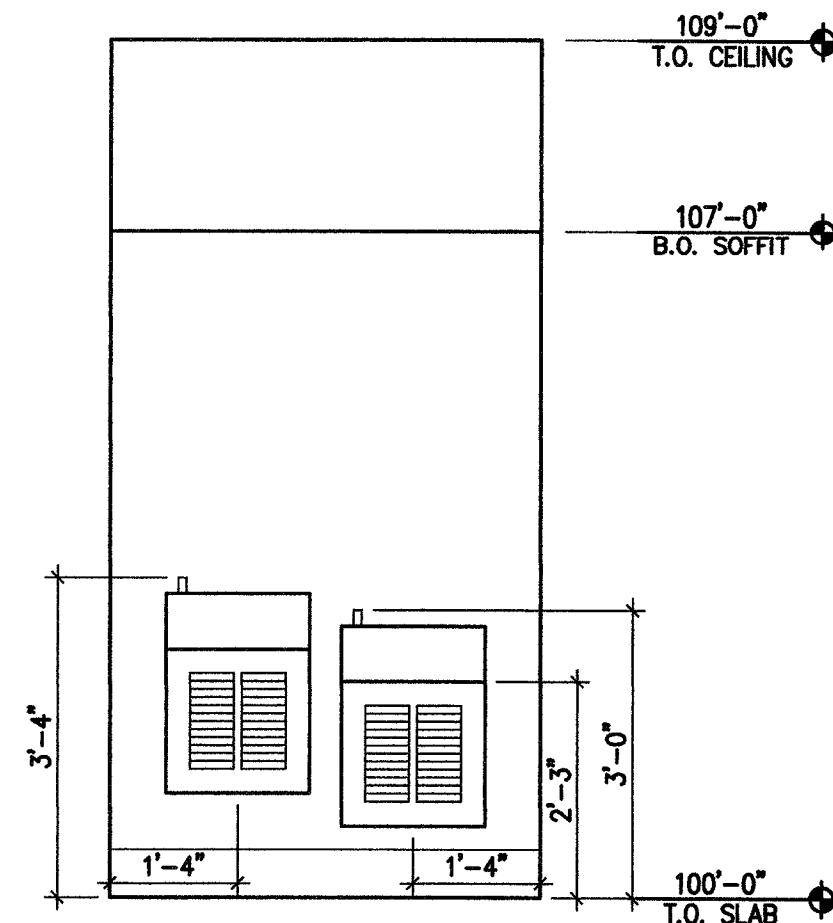


14 DRINKING FOUNTAIN SCALE: 1/2"=1'-0"


- | NO. | DESCRIPTION |
|-----|---|
| 1. | TOILET, REF. PLUMB. |
| 2. | URINAL, REF. PLUMB. |
| 3. | SINK, REF. PLUMB. |
| 4. | NOT USED. |
| 5. | AUTOMATIC SENSOR, SEE PLUMB. DWGS. |
| 6. | SINK COUNTER, REF. FINISH LEGEND. |
| 7. | TOILET PARTITIONS, REF. SPECS. AND FINISH LEGEND. |
| 8. | CERAMIC TILE COVE BASE. REF. FINISH LEGEND. |
| 9. | MIRROR W/ STL. STEEL FRAME, FULL WIDTH. REF. SPECS. |
| 10. | SOAP DISP., REF. ACCESSORY SCHEDULE. |
| 11. | HAND DRYER SURFACE MOUNTED, REFERENCE SPEC'S. |
| 12. | CERAMIC TILE FINISH, SEE FINISH LEGEND. |
| 13. | PAINTED FINISH, REF. SPECS. |
| 14. | TOILET SEAT COVER DISP., REF. ACCESSORY SCHEDULE. |
| 15. | TOILET TISSUE DISP. REF. ACCESSORY SCHEDULE. |
| 16. | NOT USED. |
| 17. | NOT USED. |
| 18. | NOT USED. |
| 19. | METAL LOCKERS WITH METAL BASE. REF. SPECS. |

GENERAL NOTES


- REFERENCE SHEET PA-2.3 FOR ACCESSORY SCHEDULE, MOUNTING HEIGHTS AND NOTES.
- AT LEAST 5%, BUT NOT LESS THAN ONE OF EACH TYPE OF LOCKER SHALL BE ACCESSIBLE. AN ACCESSIBLE BENCH SHOULD BE LOCATED ADJACENT TO THE ACCESSIBLE LOCKERS.
- LAVATORY HEIGHT SHALL BE 34" A.F.F., CONTRACTOR SHALL TAKE INTO ACCOUNT FLOOR SLOPE WHEN MOUNTING T.O. LAVATORY @ 34" A.F.F.

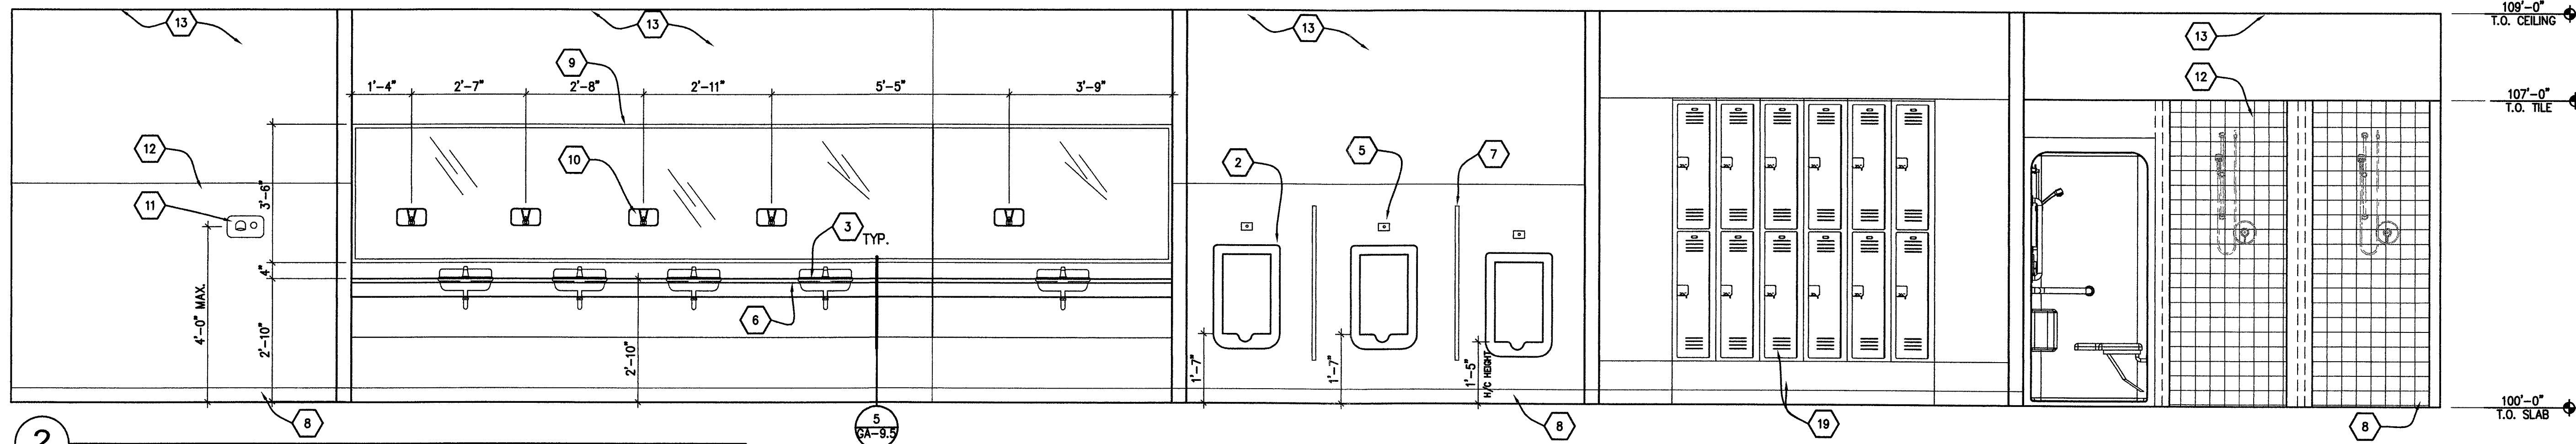


2 SCALE: 1/2"=1'-0"

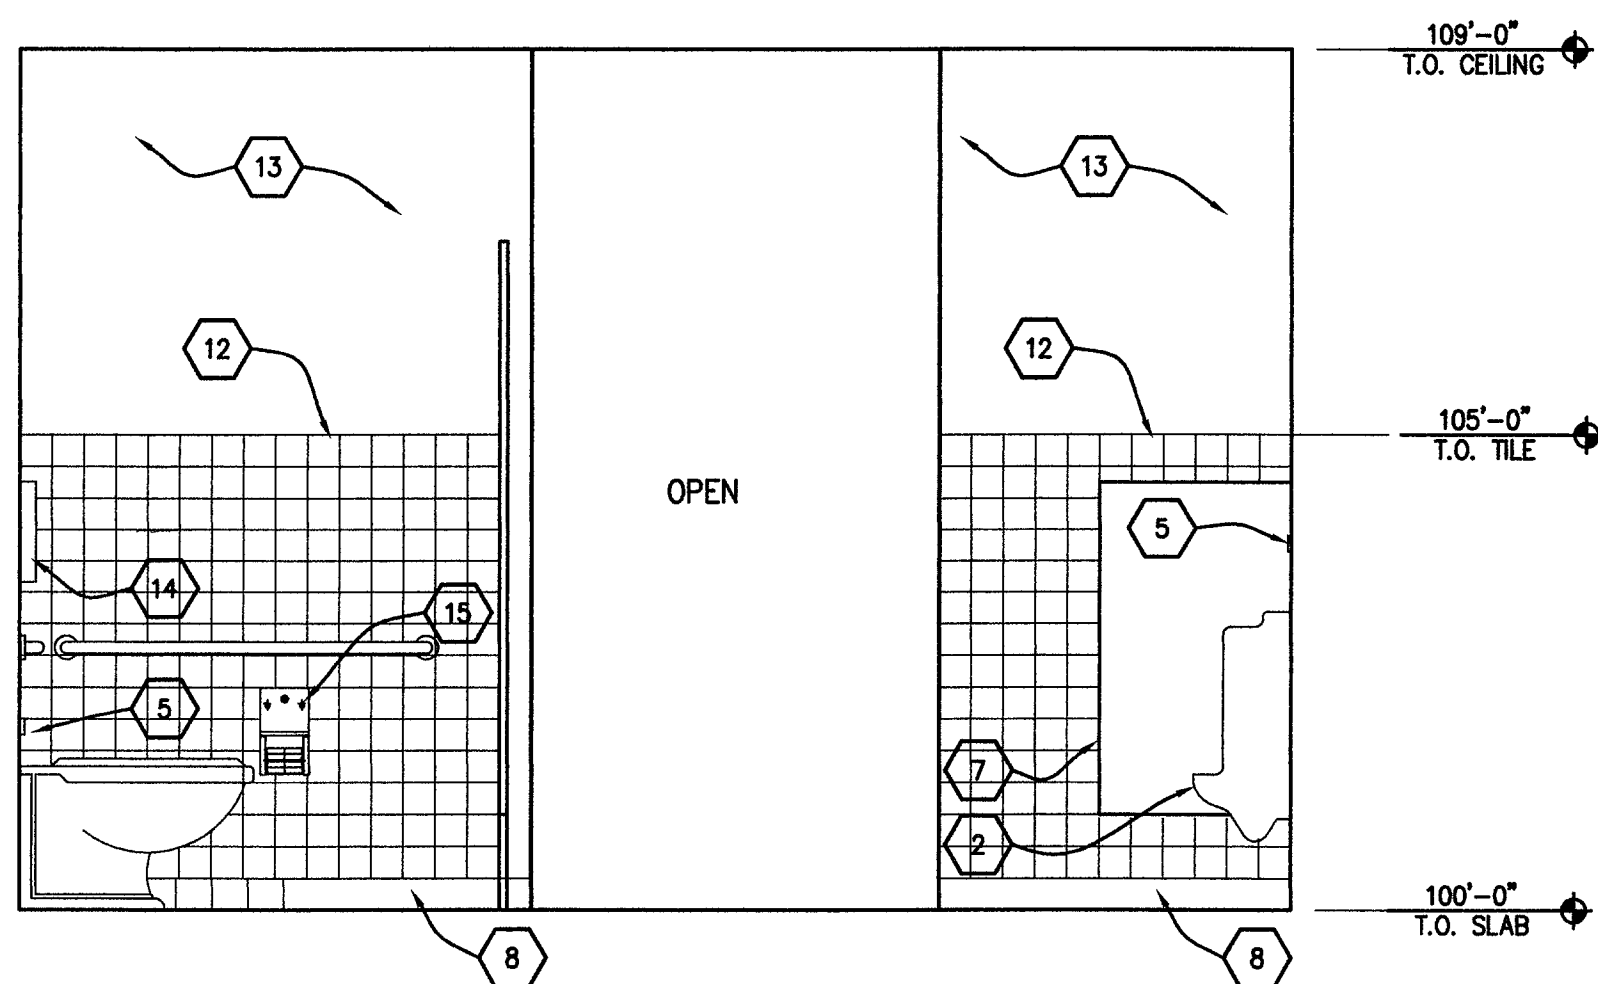

3 SCALE: 1/2"=1'-0"

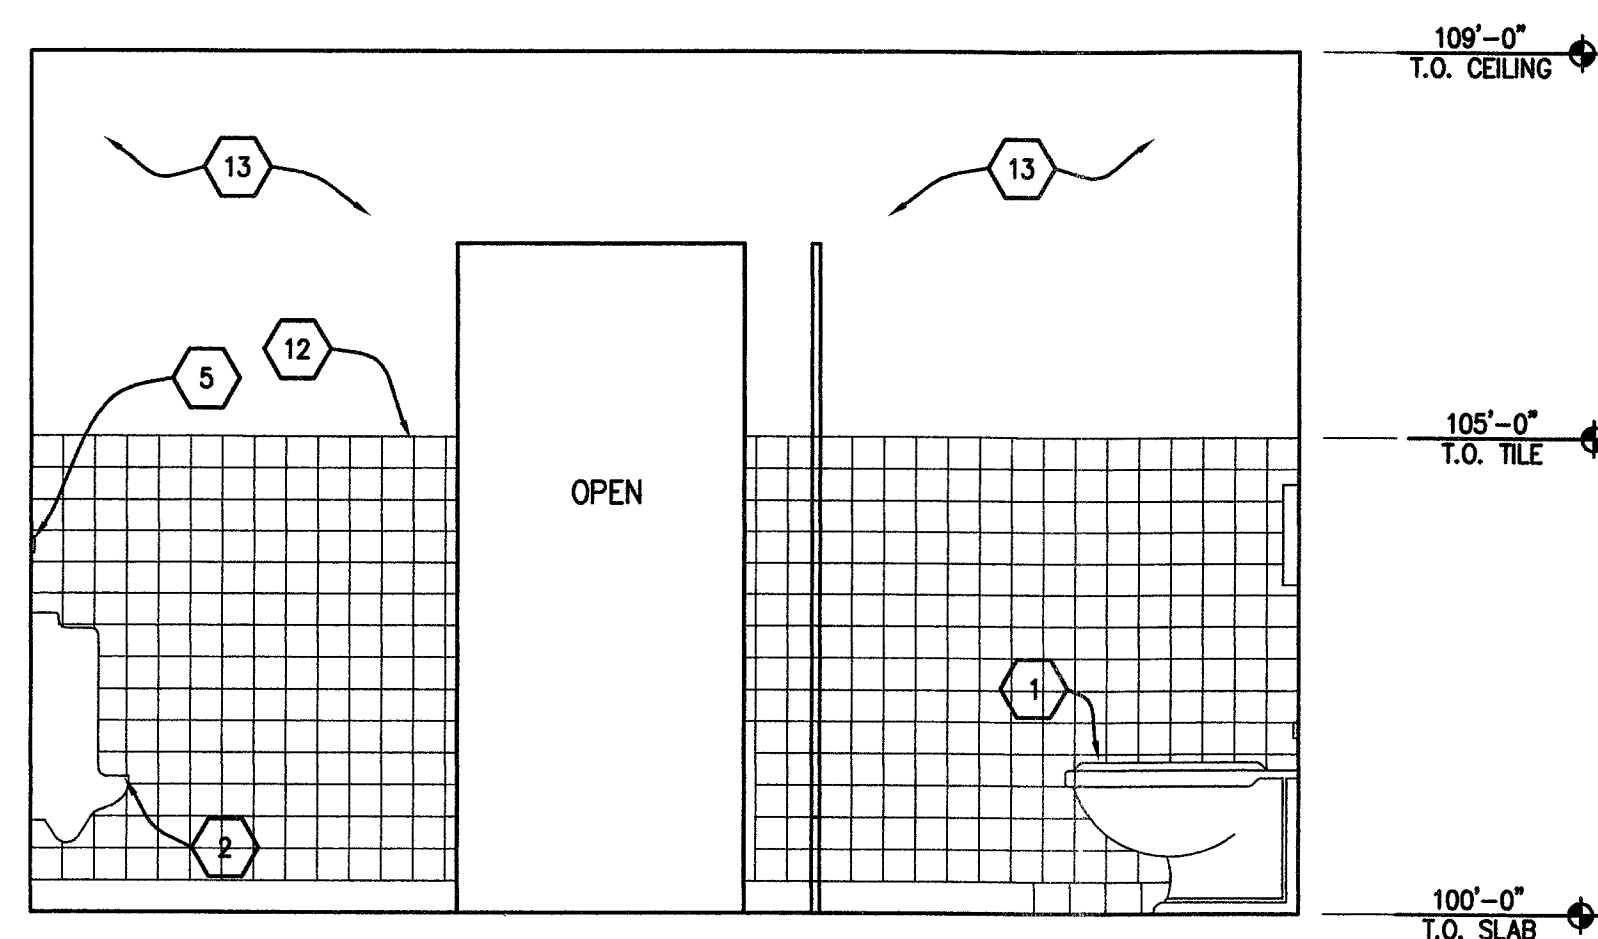

4 SCALE: 1/2"=1'-0"

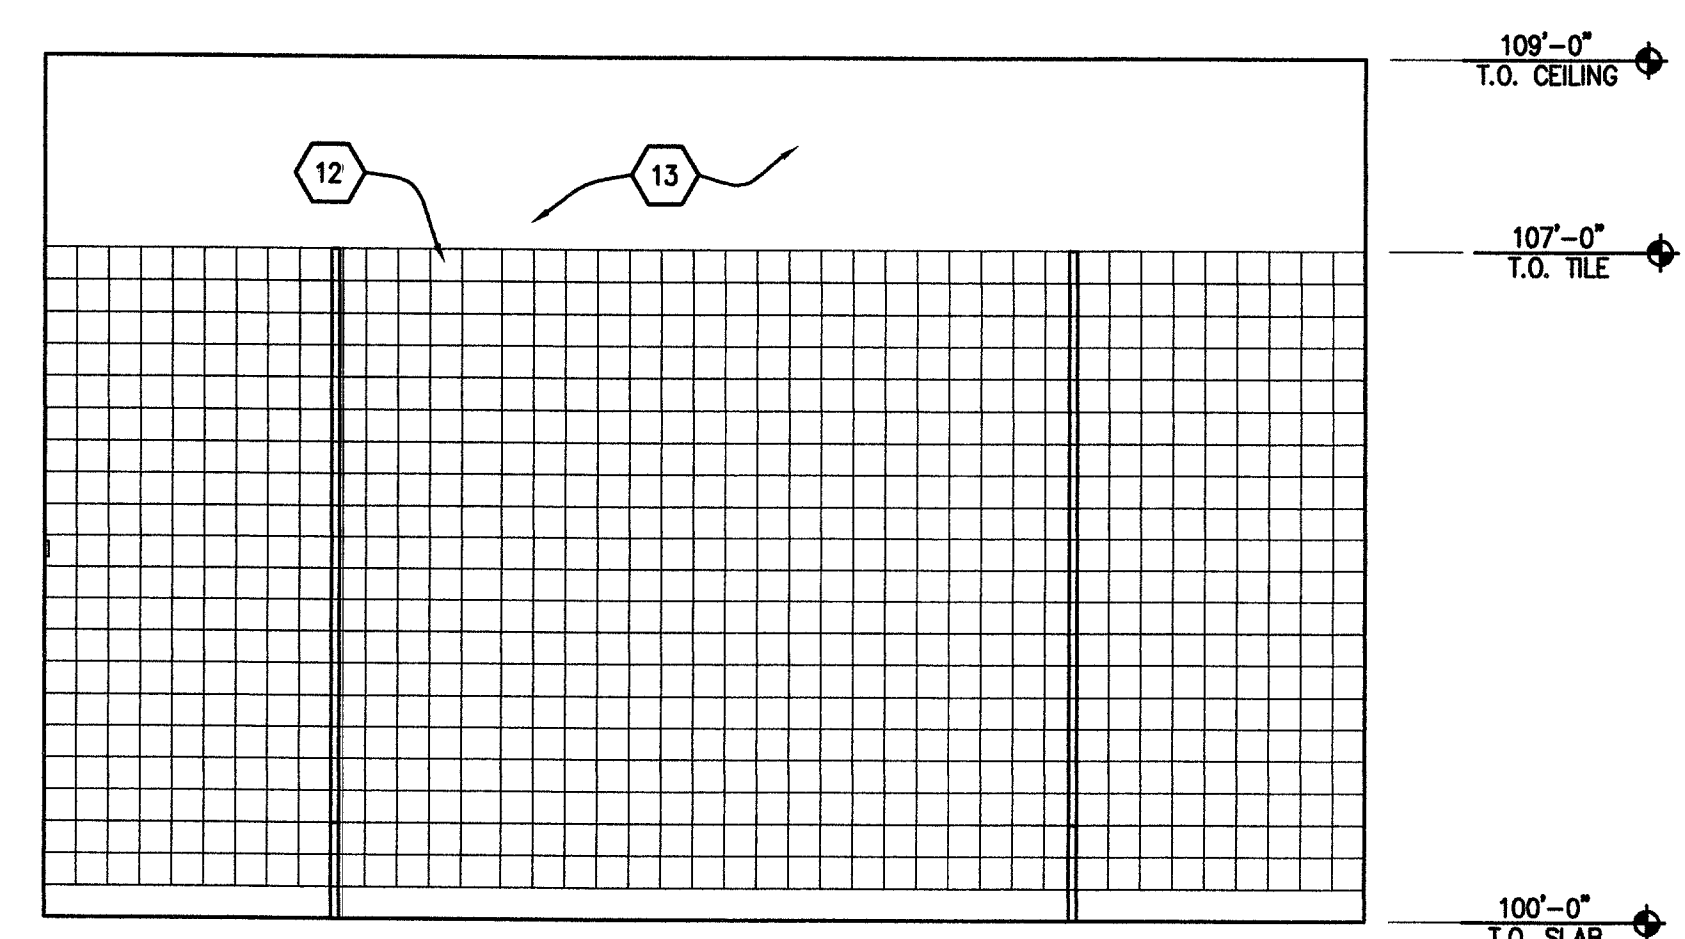

5 SCALE: 1/2"=1'-0"



REVISIONS

CONSULTANT

CDA
CREATIVE DESIGN ARCHITECTURE
ARCHITECTURE PLANNING CONSULTING
2229 Maple Rose Dr. Las Vegas, NV 89134 Tel: (702) 256-6663

WASHINGTON BUFFALO PARK - PHASE 1A
WASHINGTON & BUFFALO, LAS VEGAS, NV

TOILET INTERIOR ELEVATION

OWNER: CITY OF LAS VEGAS
DEPARTMENT OF PUBLIC WORKS
ARCHITECTURAL SERVICES

400 EAST STEWART AVENUE
LAS VEGAS, NEVADA 89101
PHONE: (702) 229-6535
FAX: (702) 382-3232
TDD: (702) 386-9108

DRAWN: JL
FILE: PA-2.4
DATE: July-2003
SCALE: -
BID NO: 031534128
CLV DWG NO: 65076-1A

SHT NO: PA-2.4