




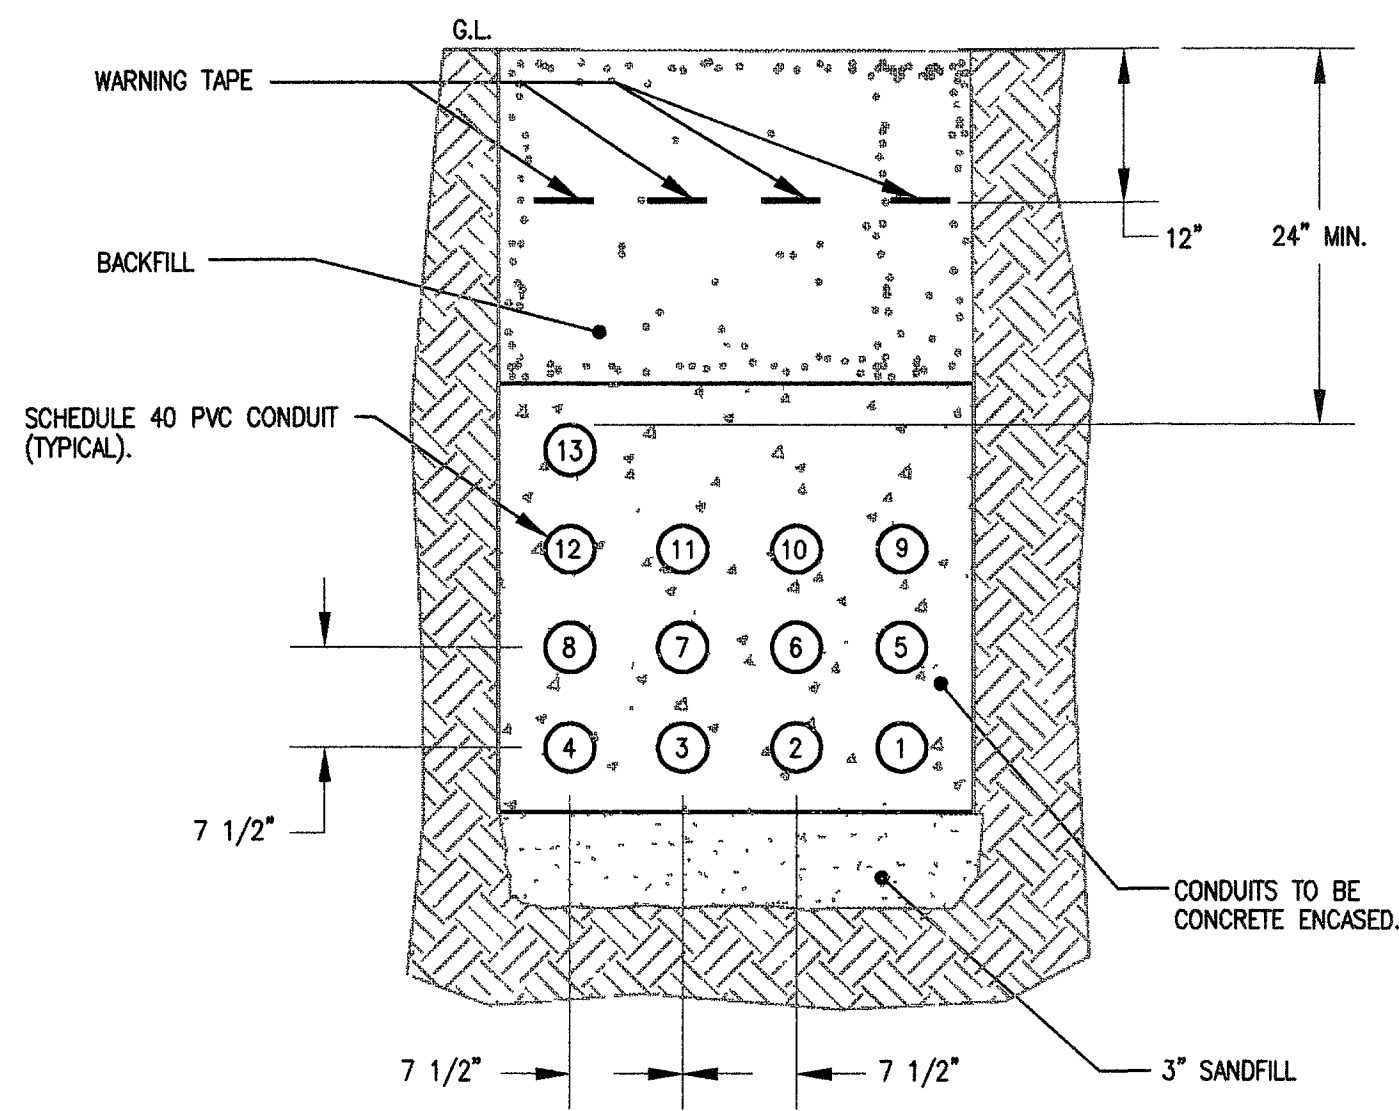


1 DUCT BANK SECTION
TE-3.2 SCALE: N.T.S.

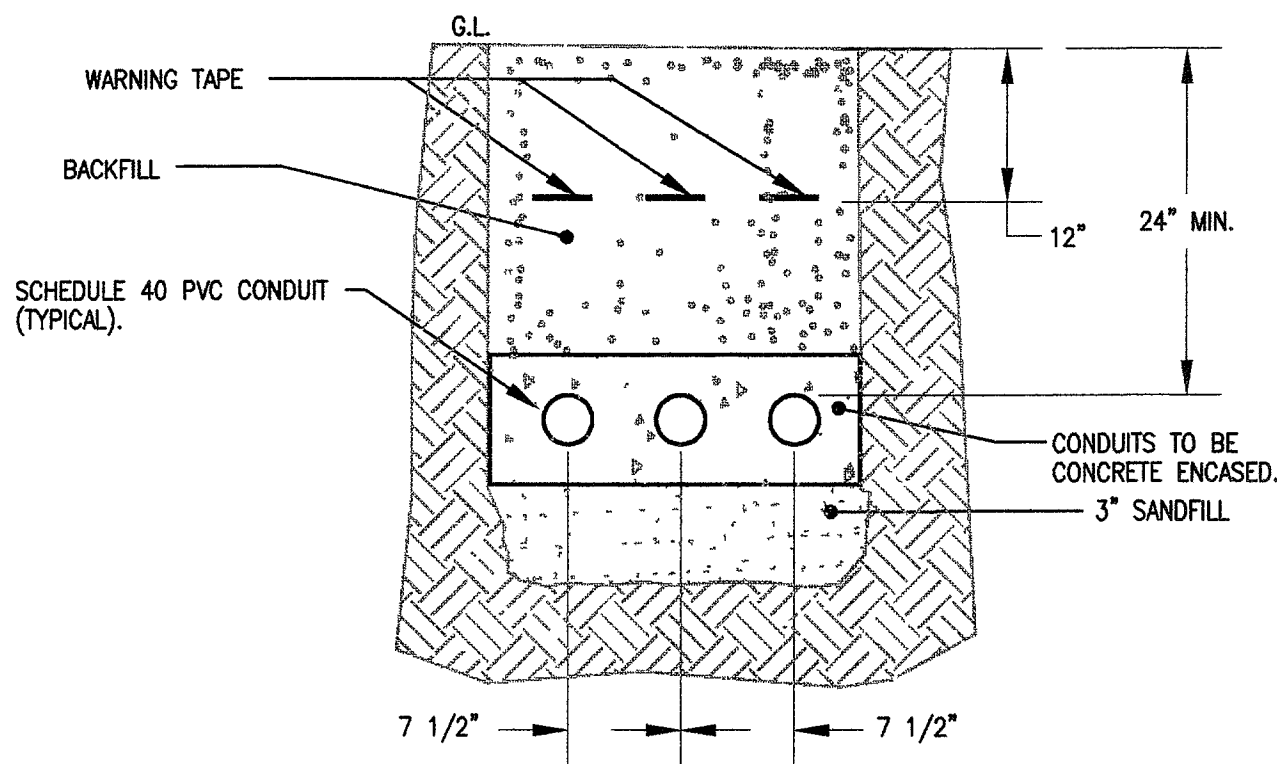


3 DUCT BANK SECTION
TE-3.2 SCALE: N.T.S.

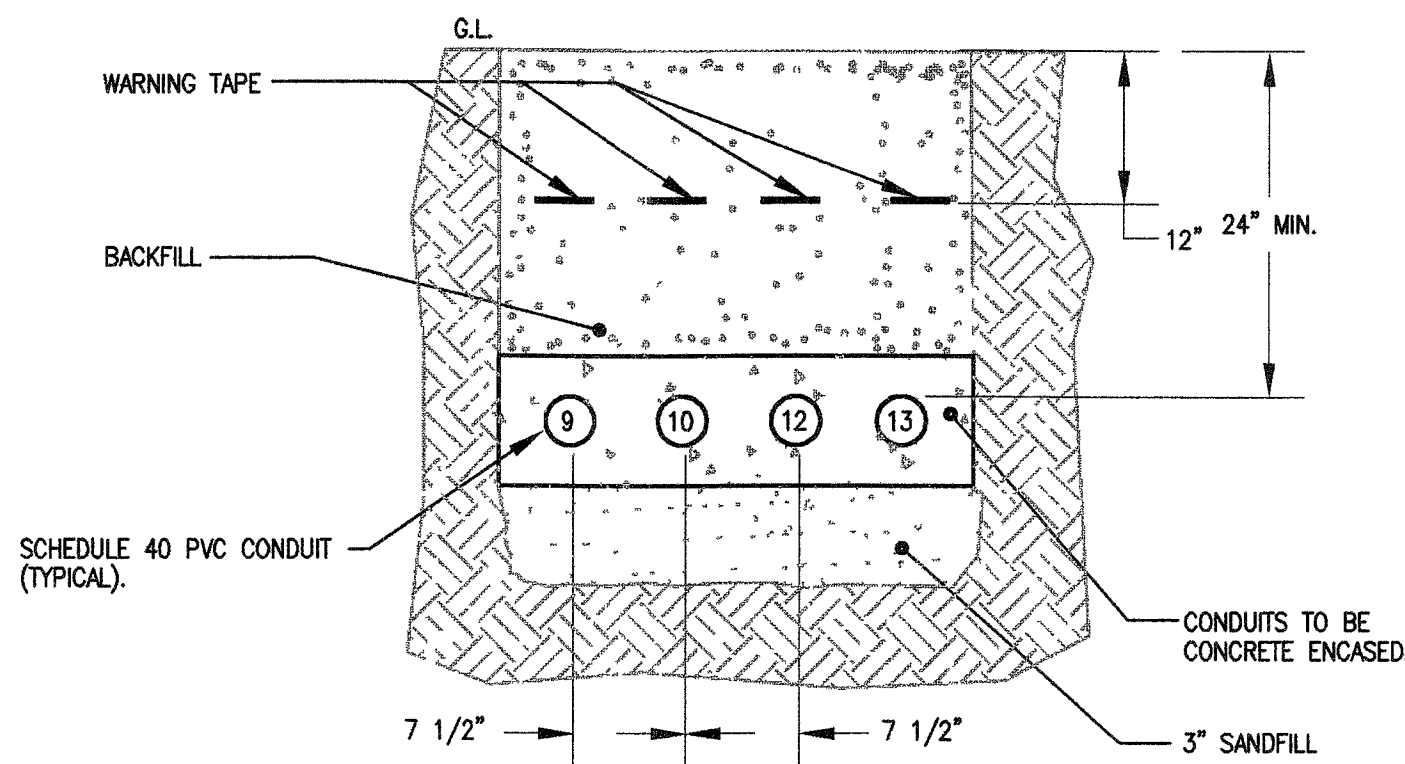

4 DUCT BANK SECTION
TE-3.2 SCALE: N.T.S.

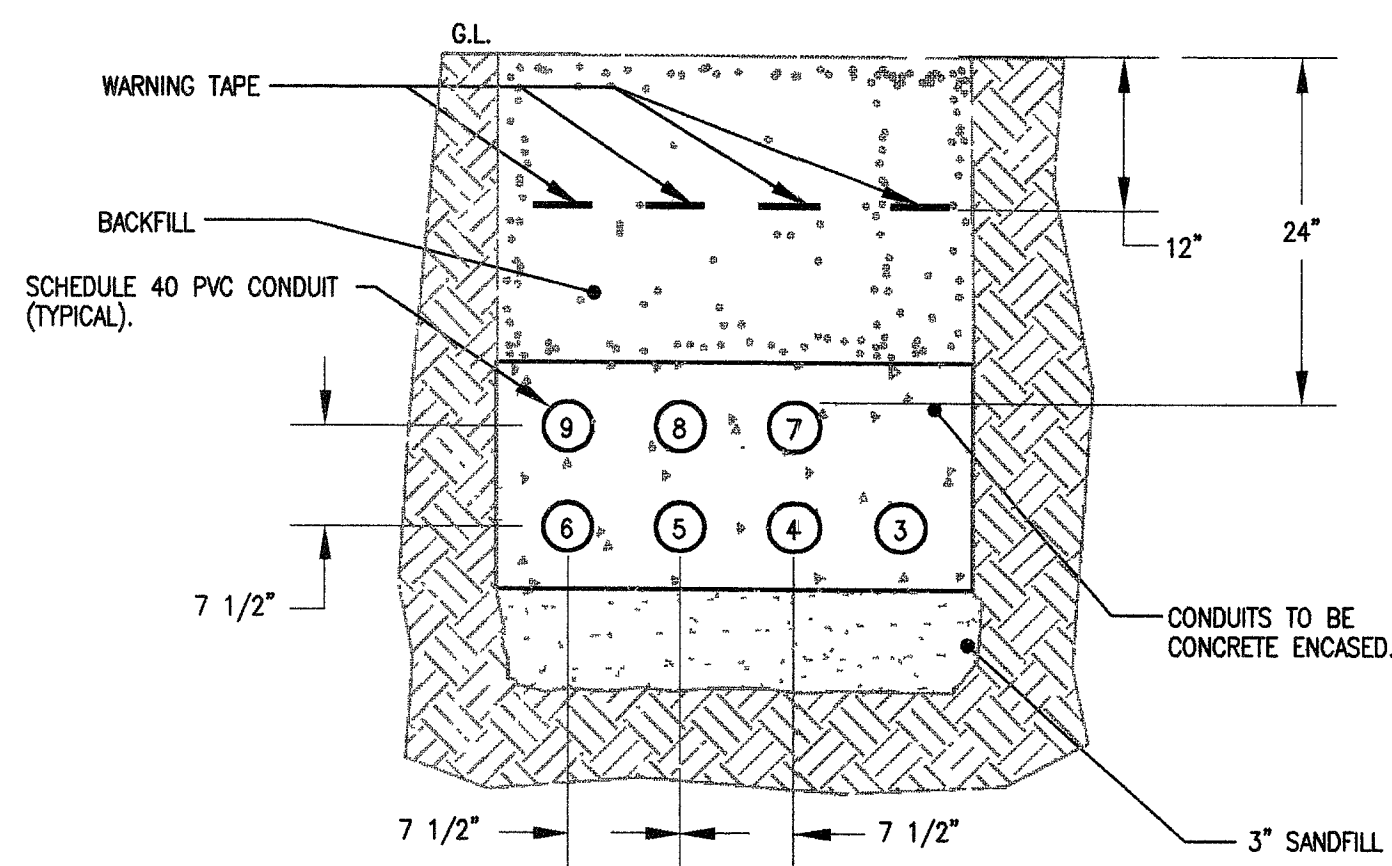

2 DUCT BANK SECTION
TE-3.2 SCALE: N.T.S.

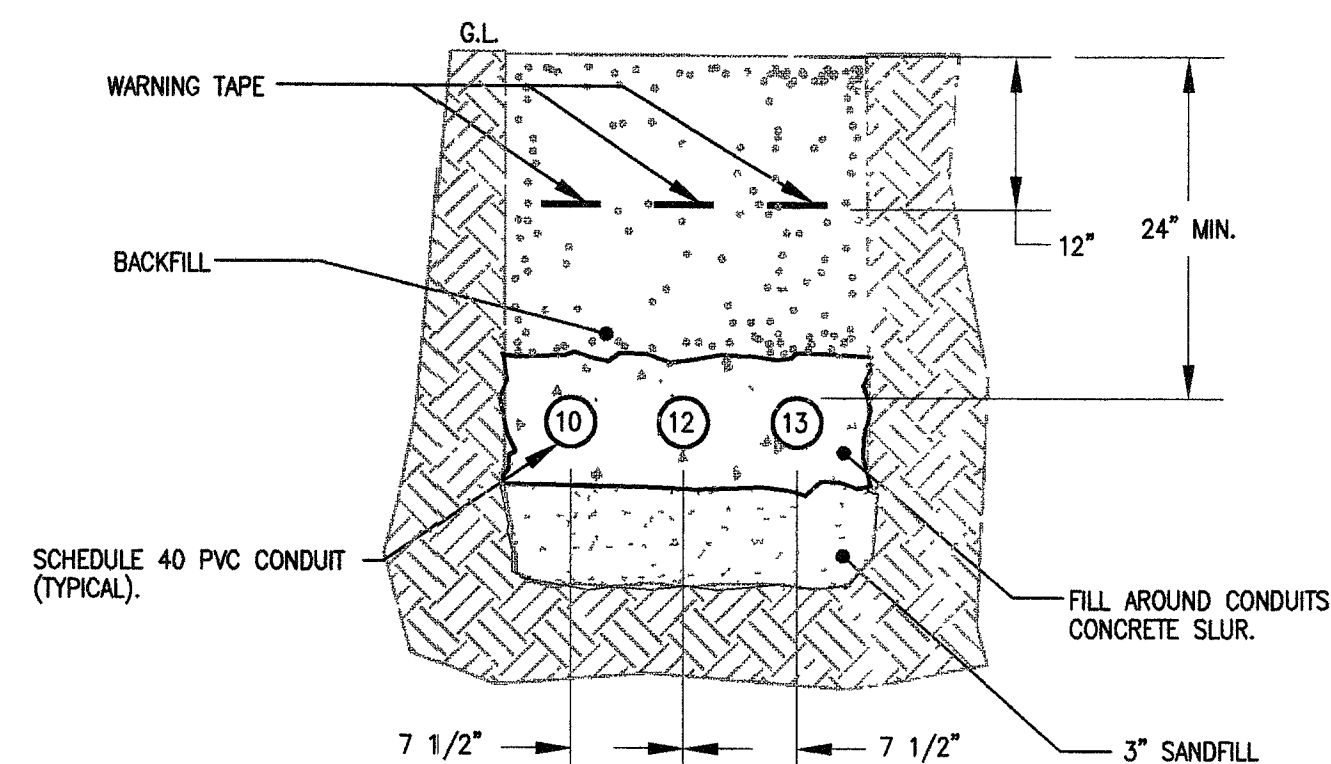

5 DUCT BANK SECTION
TE-3.2 SCALE: N.T.S.




REVISIONS
CONSULTANT
ALLEGRO CONSULTANTS INC.
3430 E. Flamingo Rd.
Las Vegas, Nevada 89121
Phone: (702) 458-2388
Fax: (702) 458-4430



WASHINGTON/BUFFALO PARK - PHASE 1A
WASHINGTON & BUFFALO, LAS VEGAS, NV

DETAIL SHEET

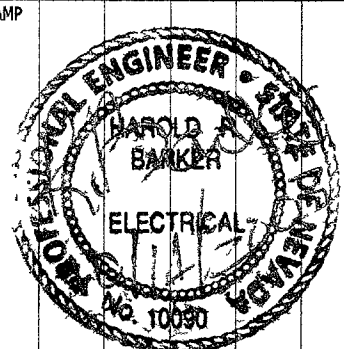

OWNER: CITY OF LAS VEGAS
DEPARTMENT OF PUBLIC WORKS
ARCHITECTURAL SERVICES

400 EAST STEWART AVENUE
LAS VEGAS, NEVADA 89101
PHONE: (702) 229-8535
FAX: (702) 382-8232
TDD: (702) 386-9108

DRAWN	GS
FILE	TE-3.2
DATE	7/03
SCALE	NOT TO SCALE
REV NO	03.15341.07
CLV DWG NO	650.76.1A

SHT NO
TE-3.2

79303