



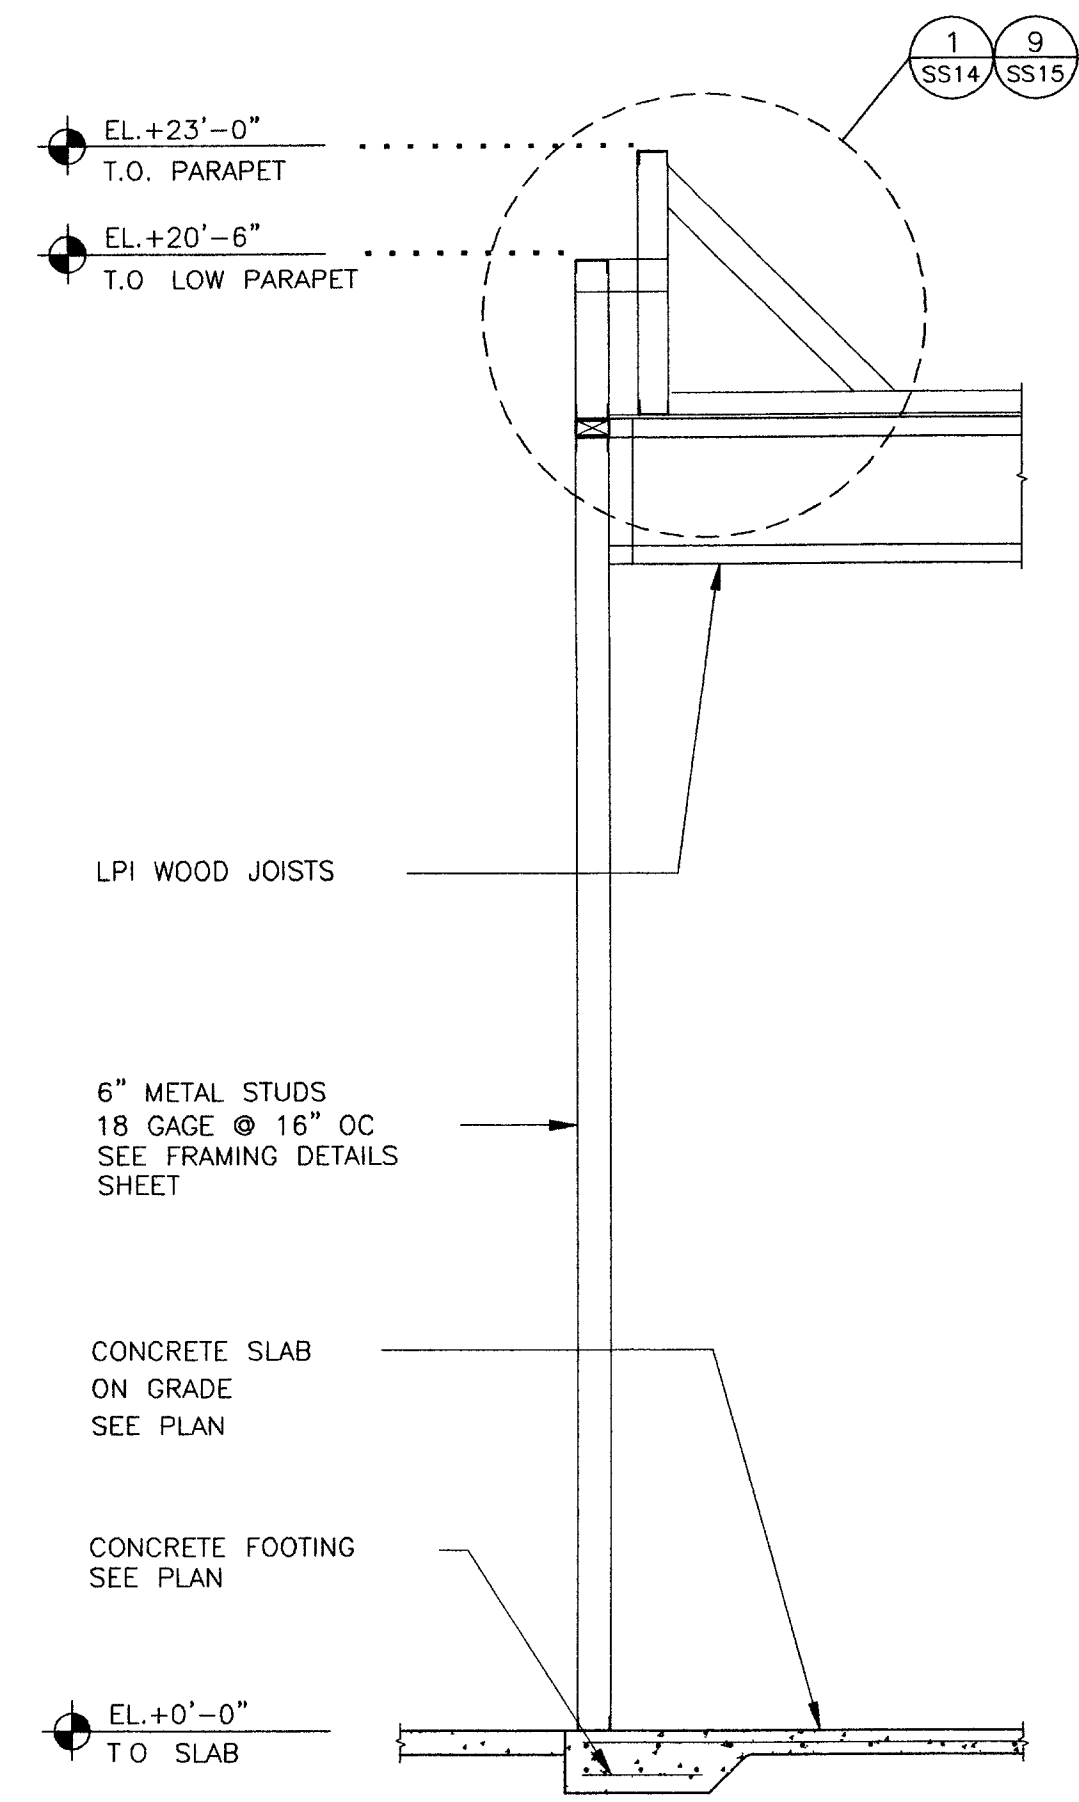


**F SECTION**

SCALE: 3/8"=1'-0"

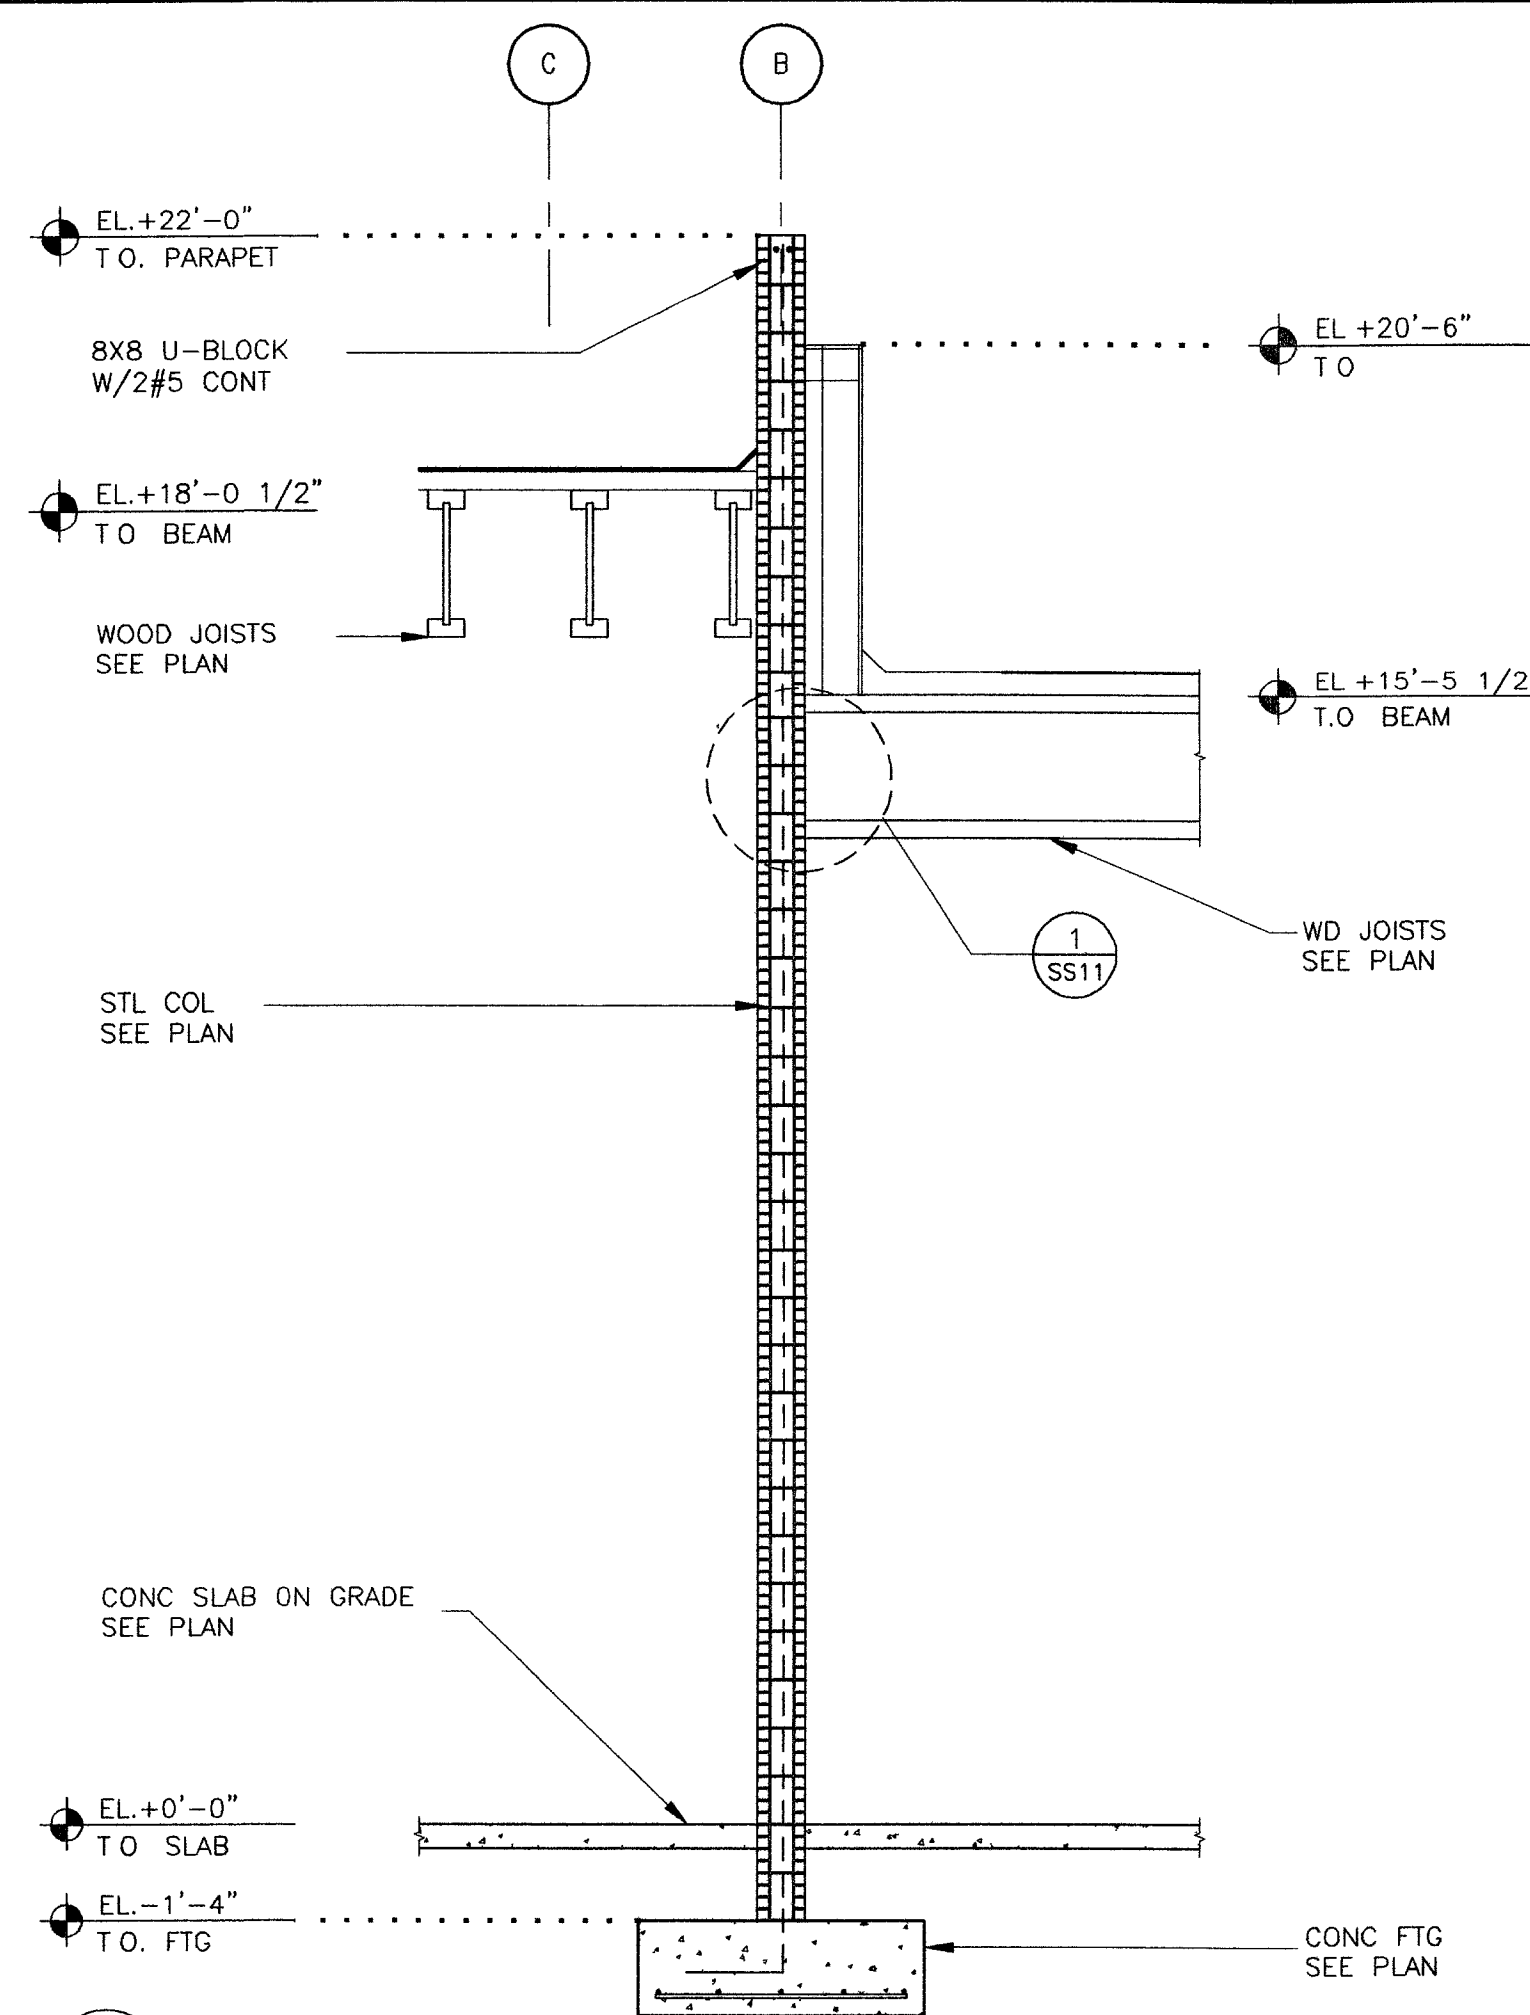


**E SECTION**

SCALE: 3/8"=1'-0"

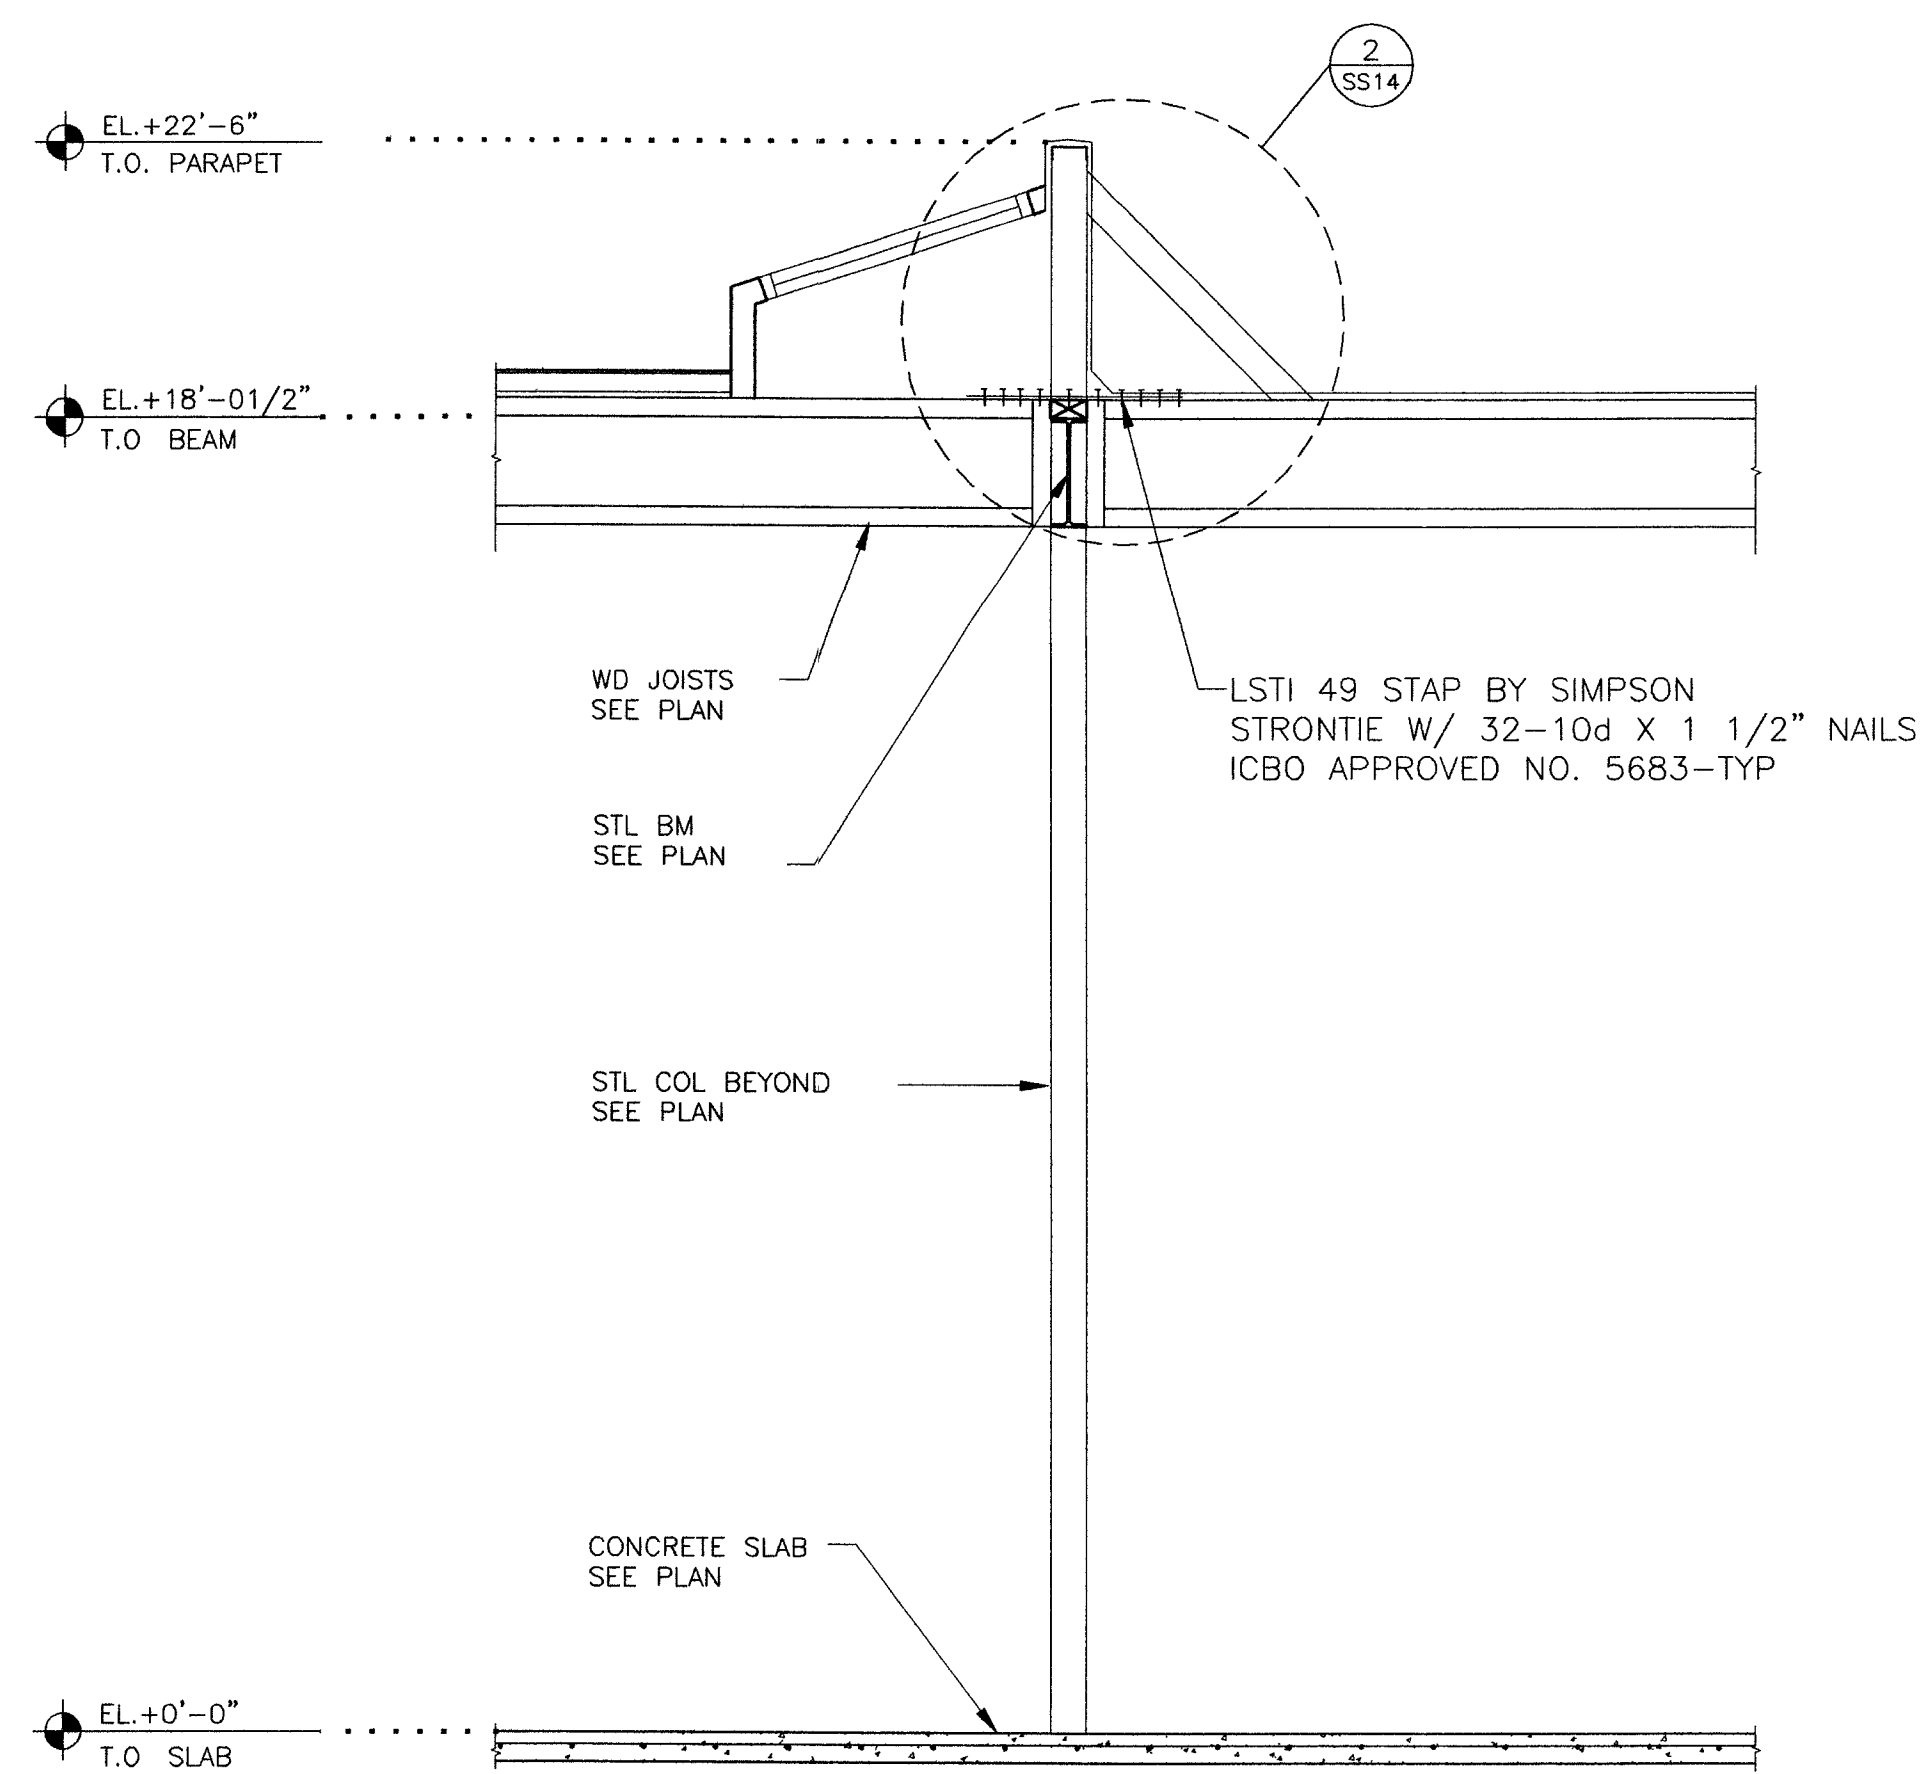


**D SECTION**

SCALE: 3/8"=1'-0"

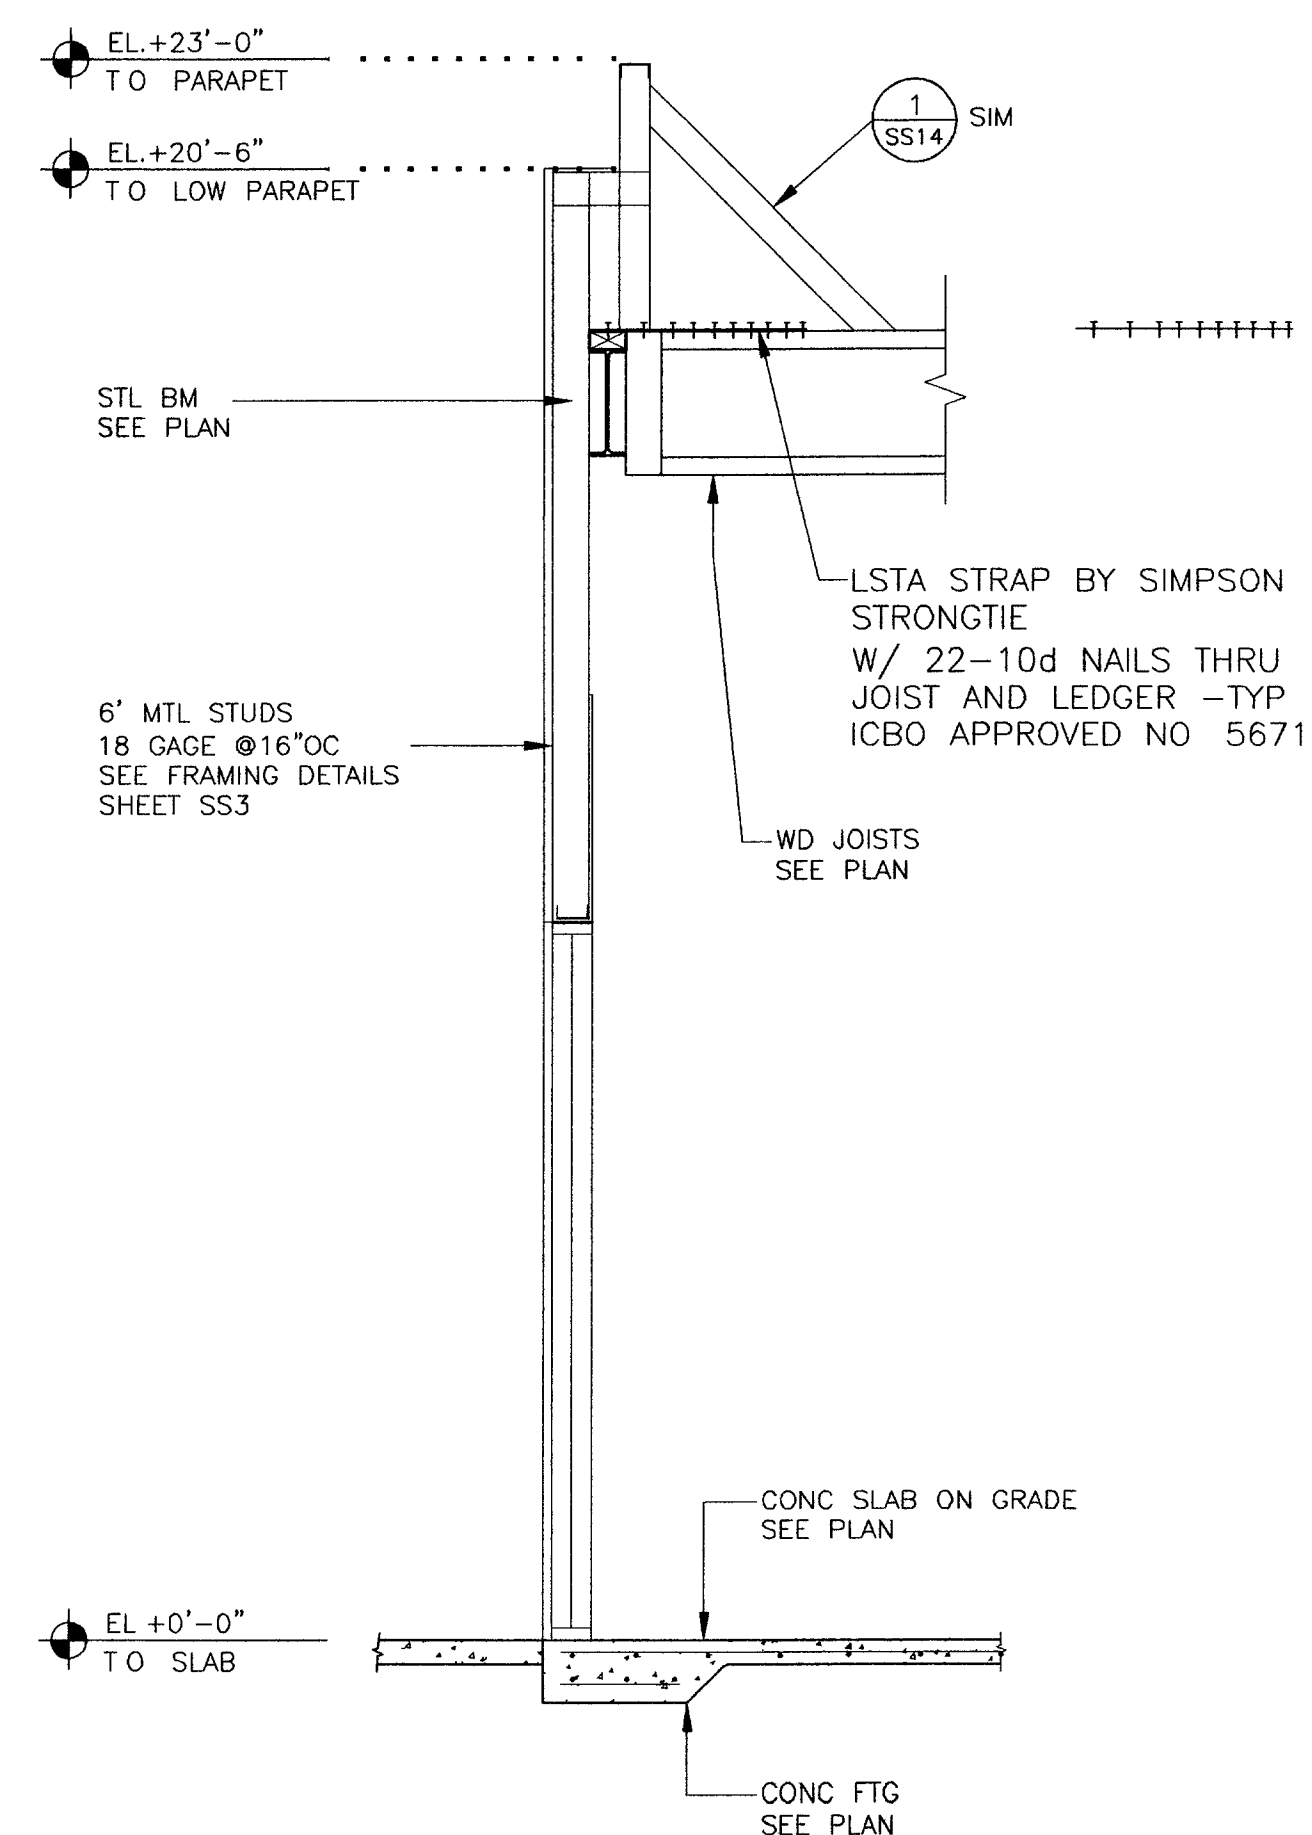


**C SECTION**

SCALE: 3/8"=1'-0"

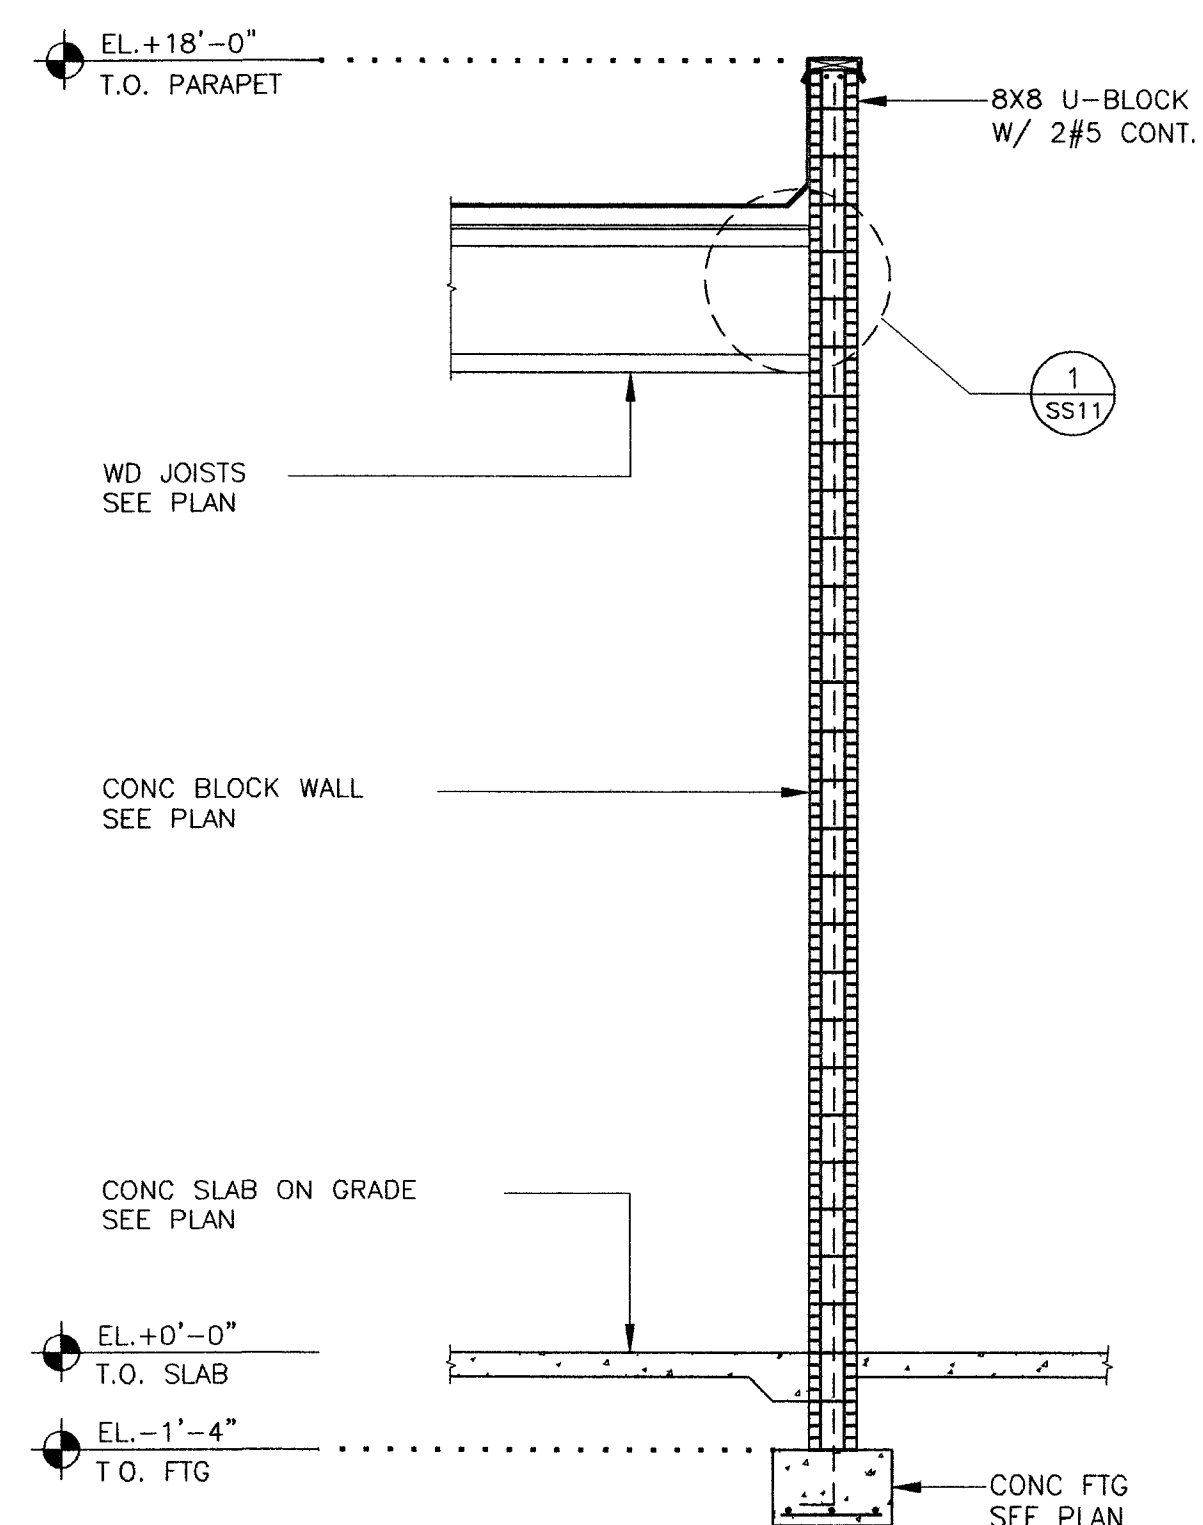

**B SECTION**

SCALE: 3/8"=1'-0"

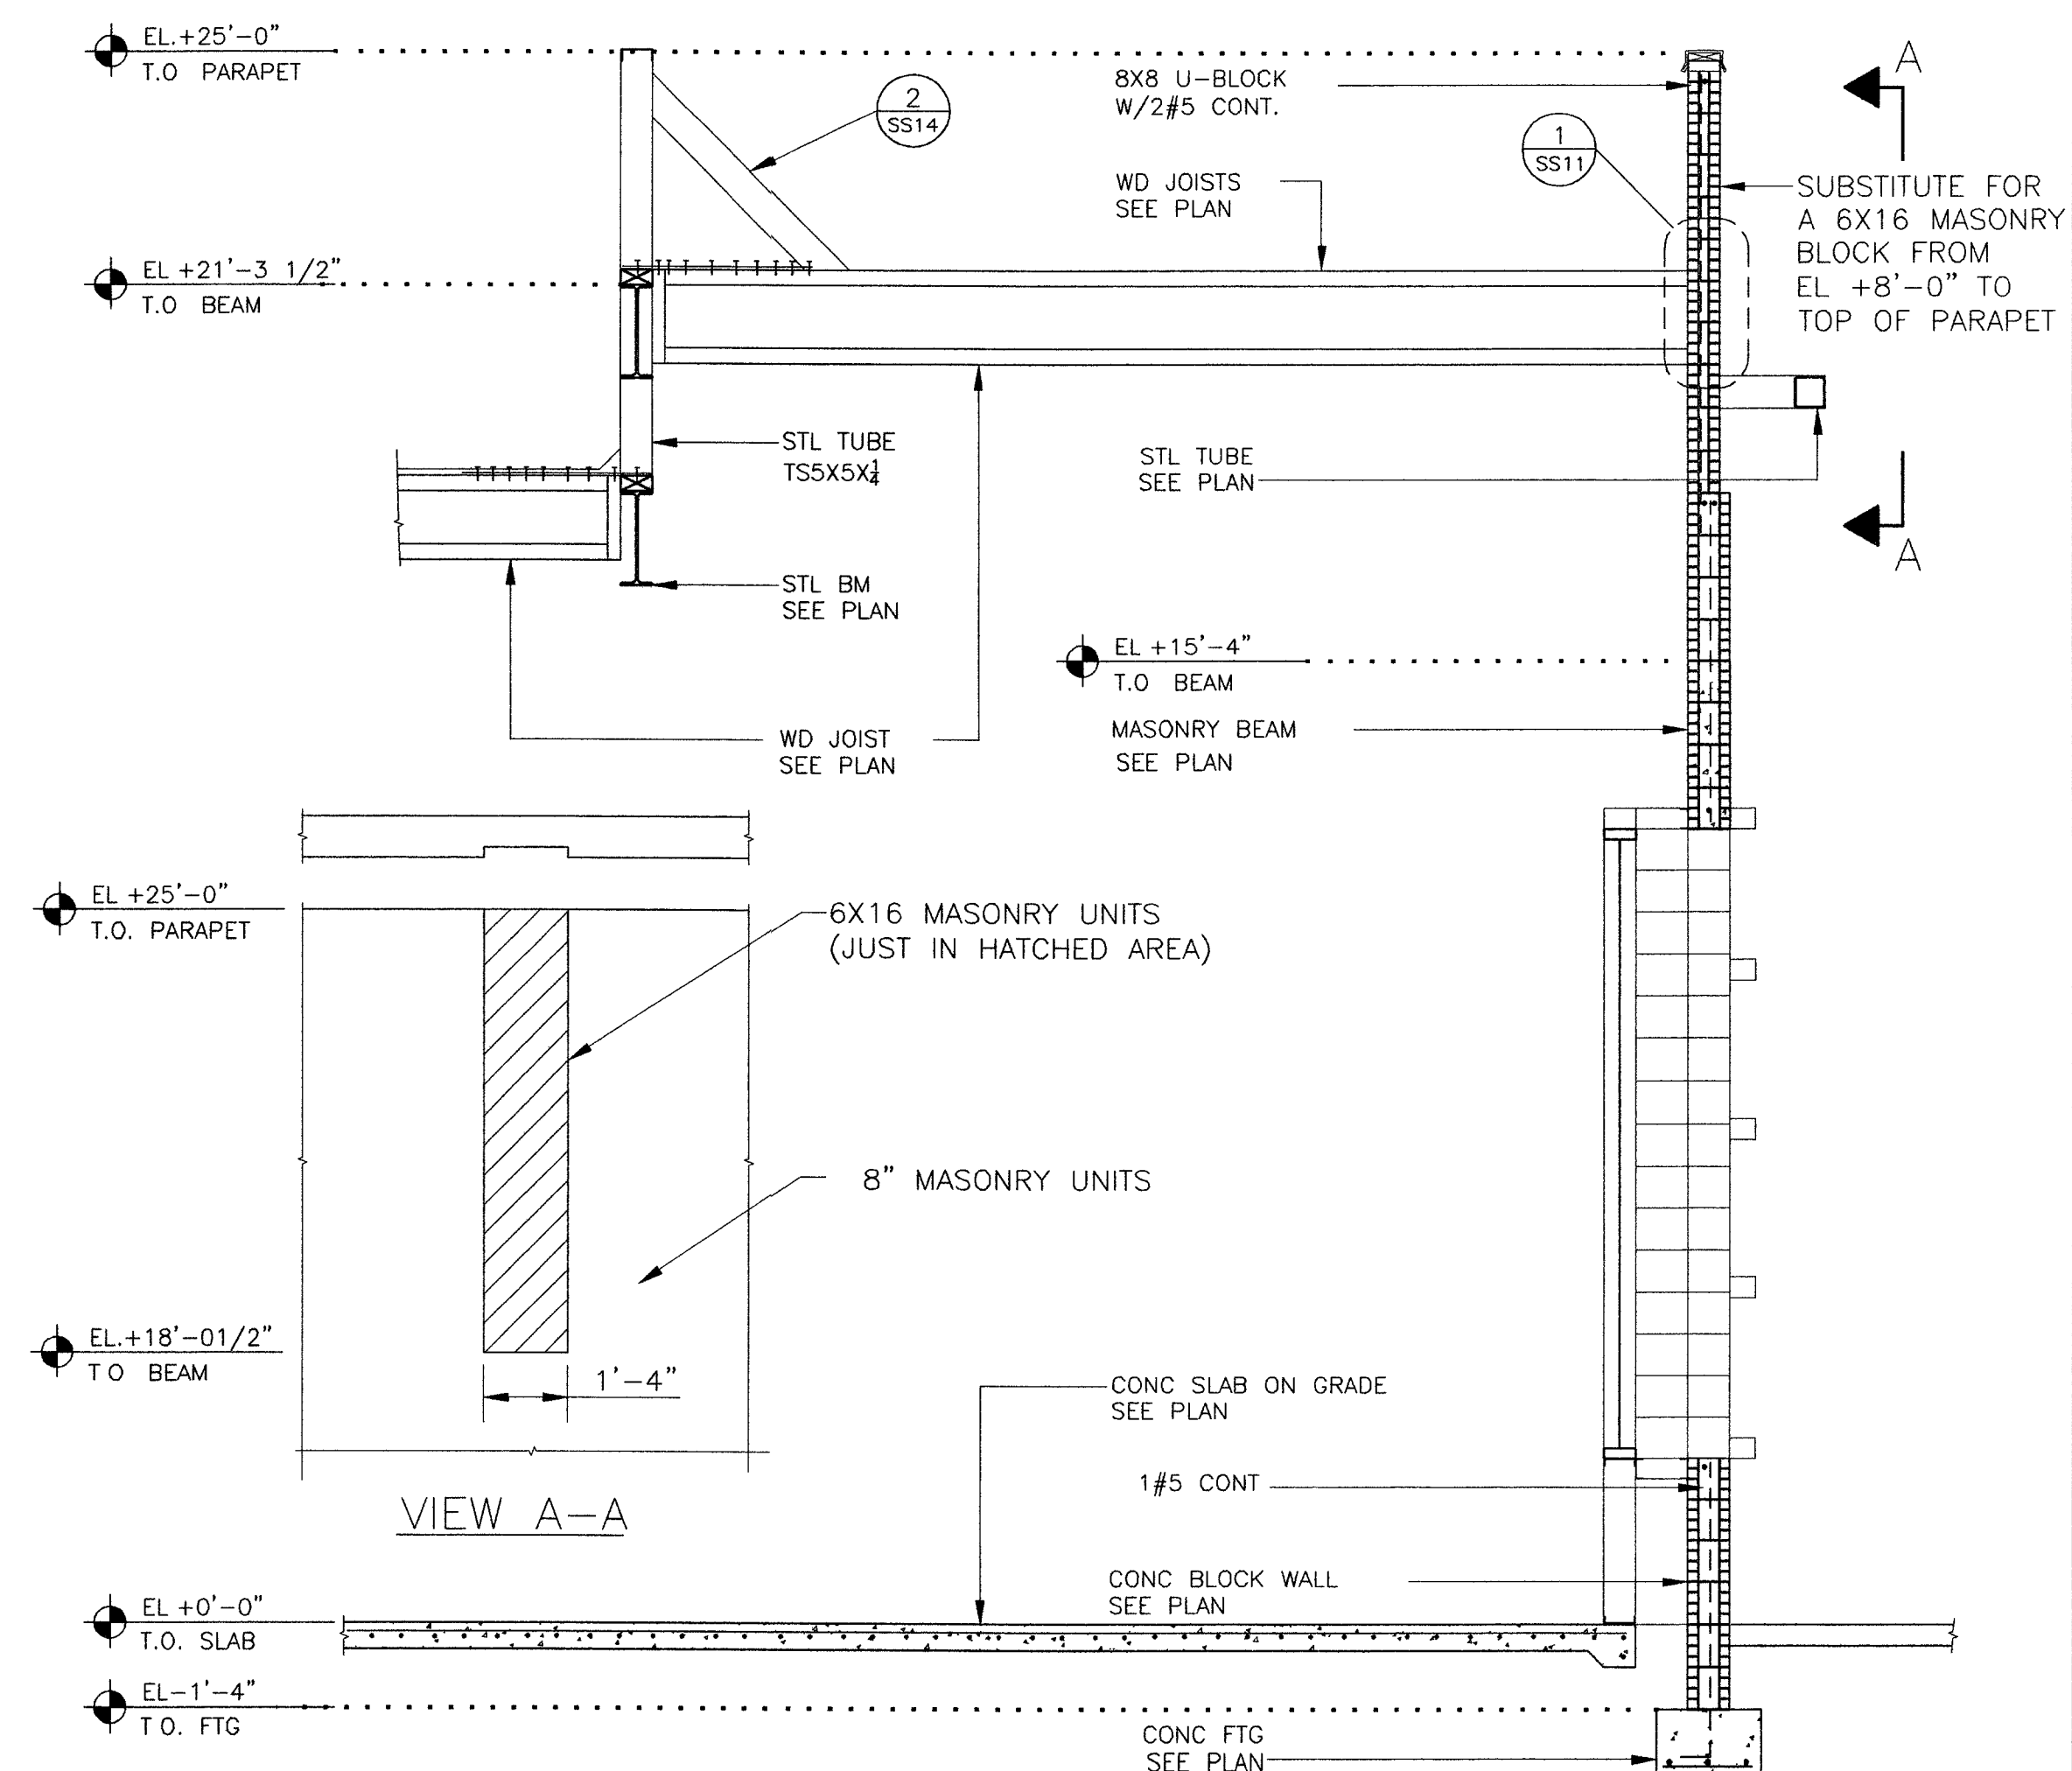

**A SECTION**

SCALE: 3/8"=1'-0"



REVISIONS

CONSULTANT

7251 W CHARLESTON BLVD  
LAS VEGAS, NEVADA 89117  
PHONE (702) 258-0115  
FAX (702) 258-4956



WASHINGTON BUFFALO PARK - PHASE 1A  
WASHINGTON & BUFFALO, LAS VEGAS, NV

PRO SHOP SECTIONS

STAMP

OWNER: CITY OF LAS VEGAS  
DEPARTMENT OF PUBLIC WORKS  
ARCHITECTURAL SERVICES

400 EAST STEWART AVENUE  
LAS VEGAS, NEVADA 89101  
PHONE: (702) 229-6535  
FAX: (702) 382-3232  
TDD: (702) 386-9108

DRAWN: BT  
FILE: 7186-568.dwg  
DATE: 7/03  
SCALE: NOTED  
BID NO: 0315341028  
CLWINGNO: 65076-1A  
100% SUBMITTAL

SHEET NO

SS8

79281

DRAWINGS ARE INSTRUMENTS OF SERVICE AND THE PROPERTY OF THE DESIGN PROFESSIONAL. UNLESS STAMP OR CERTIFICATION APPEARS ON THE DRAWINGS AND SPECIFICATIONS REMAINED IN THE CLIENT'S HAND, THEY WERE PREPARED AND NOT FOR THE CONSTRUCTION OF ANY OTHER PROJECT. A. C. 02-780