



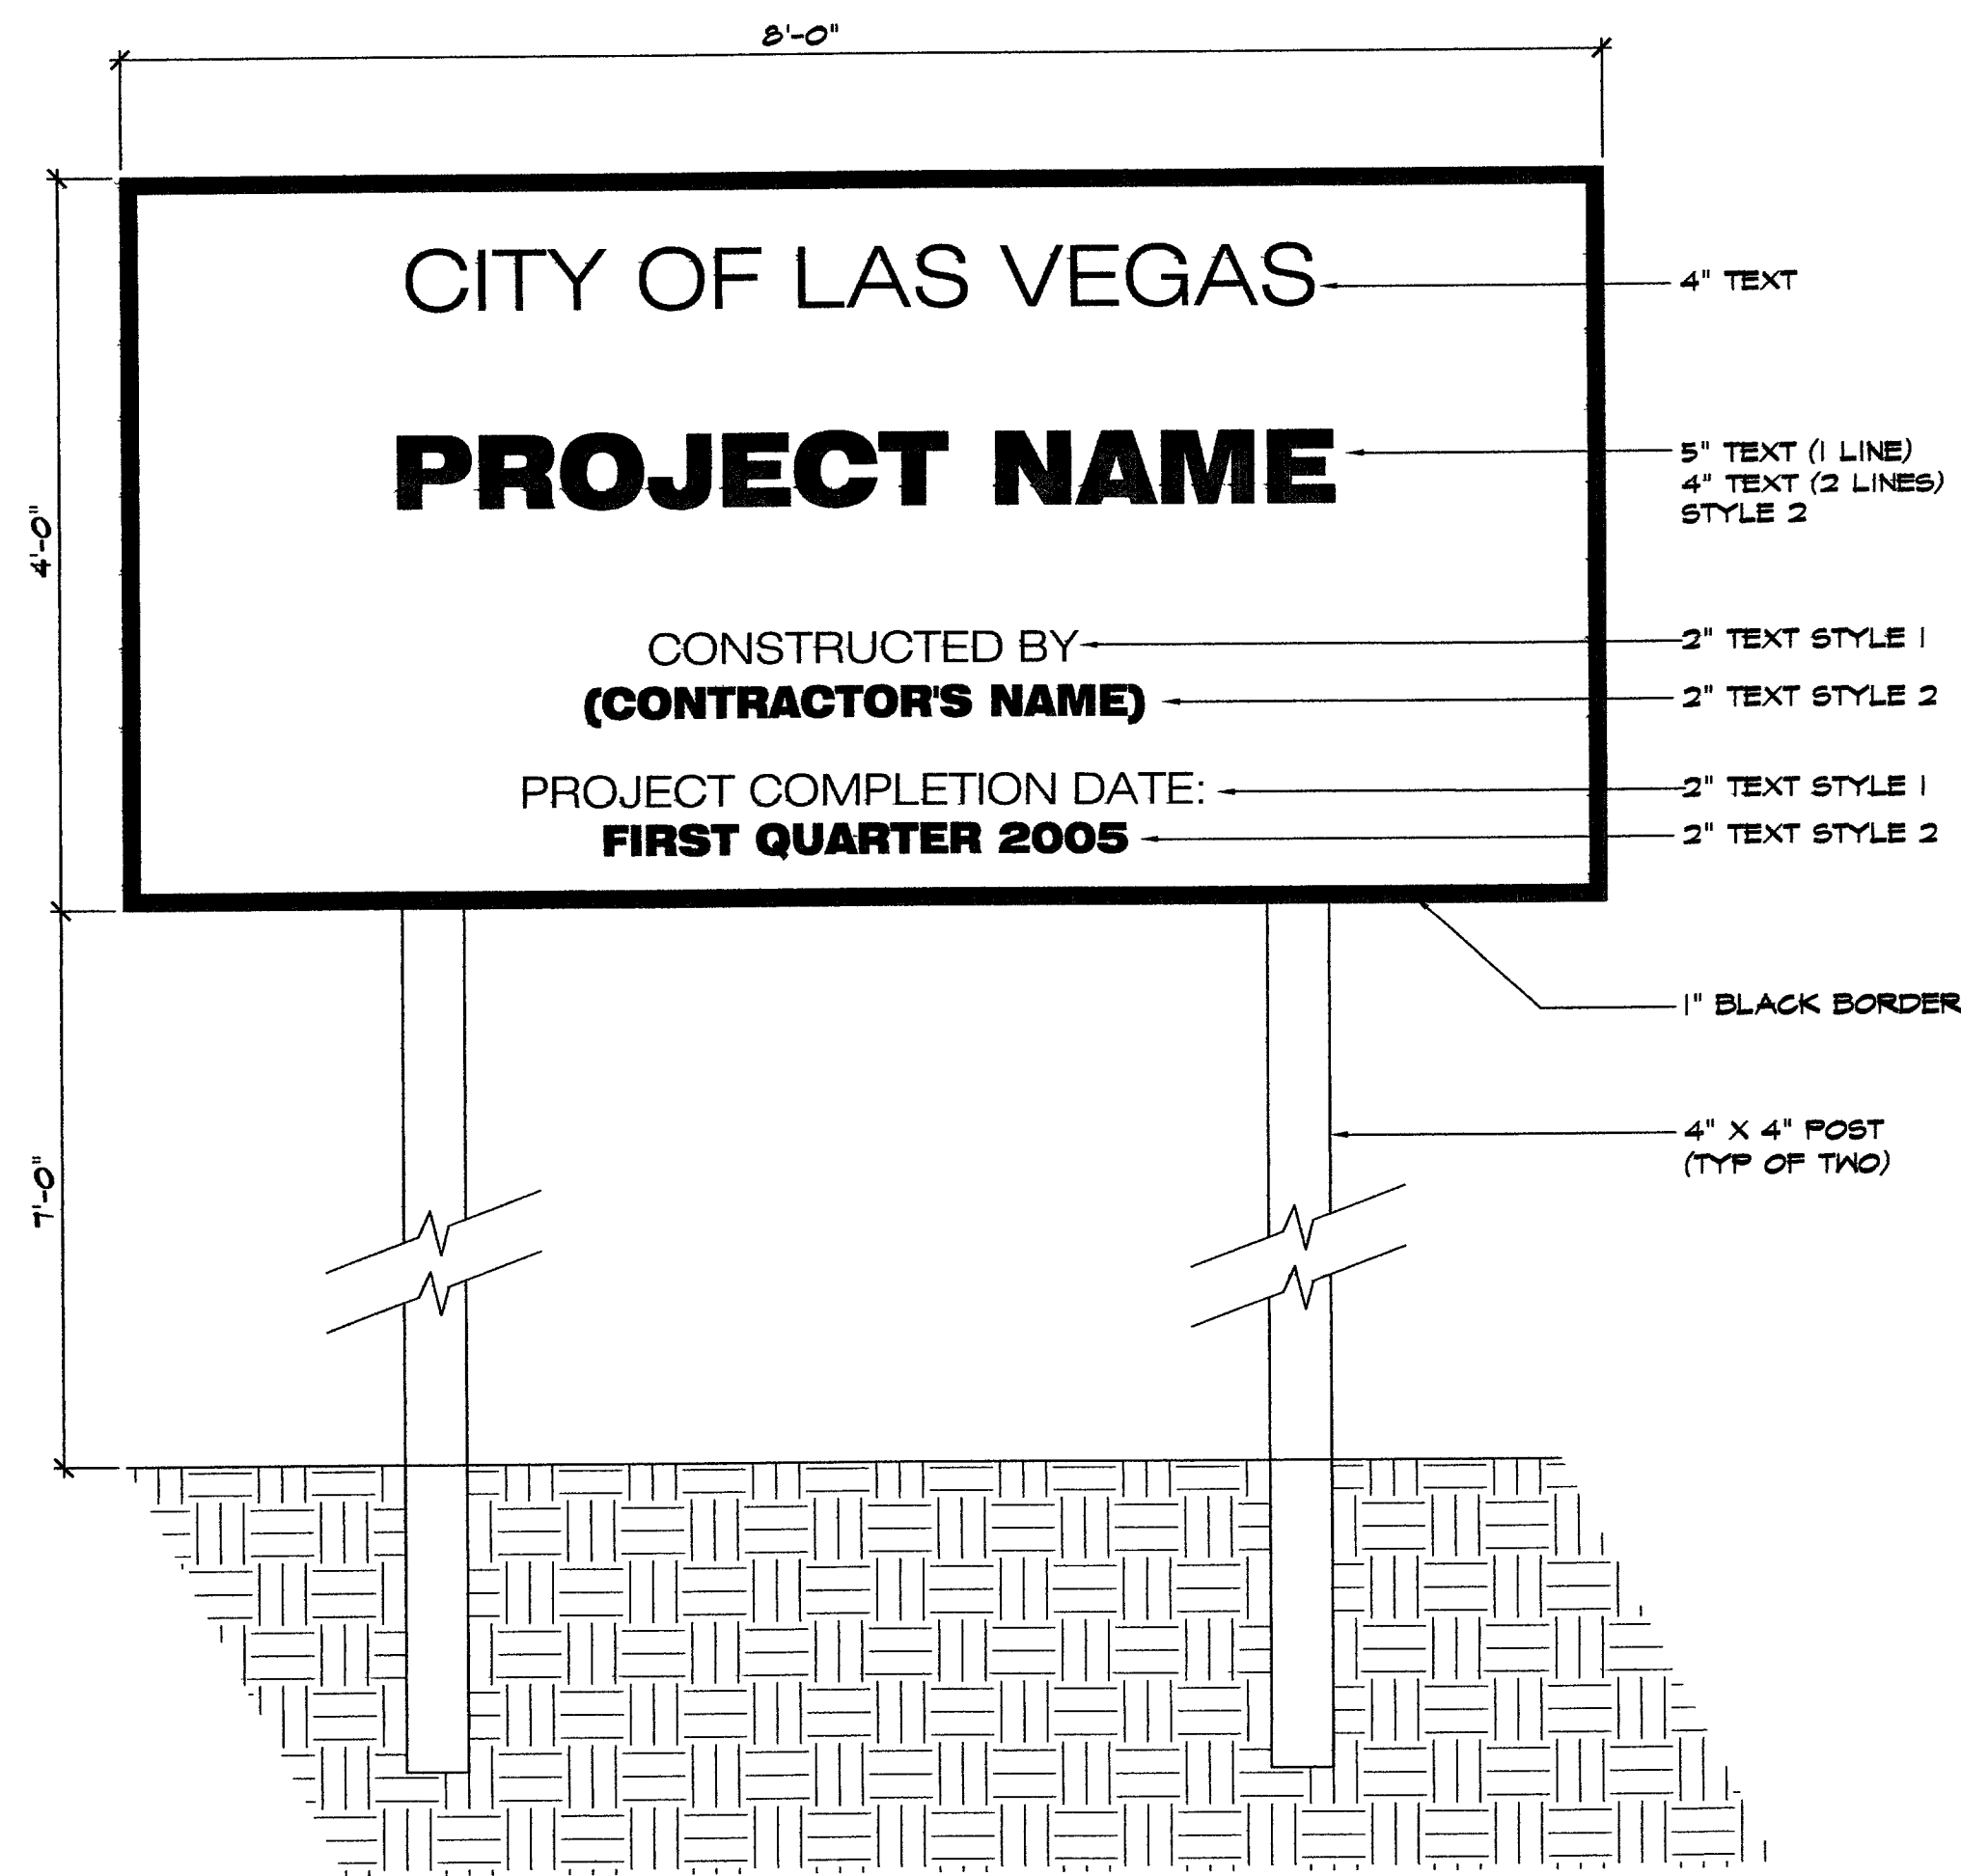


1. SIGN SHALL BE PAINTED WHITE WITH 1" BLACK BORDER
2. ALL SIGN LETTERING TO BE PAINTED BLACK.
STYLE 1 TO BE SWIS21 LT EX BT. (LIGHT)
STYLE 2 TO BE SWIS 721 BLK EX BT. (BOLD)
3. SIGN SHALL BE PLACED SO AS NOT TO OBSTRUCT VEHICULAR SIGHT LINES AND SHALL NOT OBSTRUCT ANY PEDESTRIAN WAY.
4. FINAL SIGN LOCATIONS SHALL BE APPROVED BY THE CONSTRUCTION PROJECT REPRESENTATIVE PRIOR TO INSTALLATION.


6 TEMPORARY CONSTRUCTION SIGN

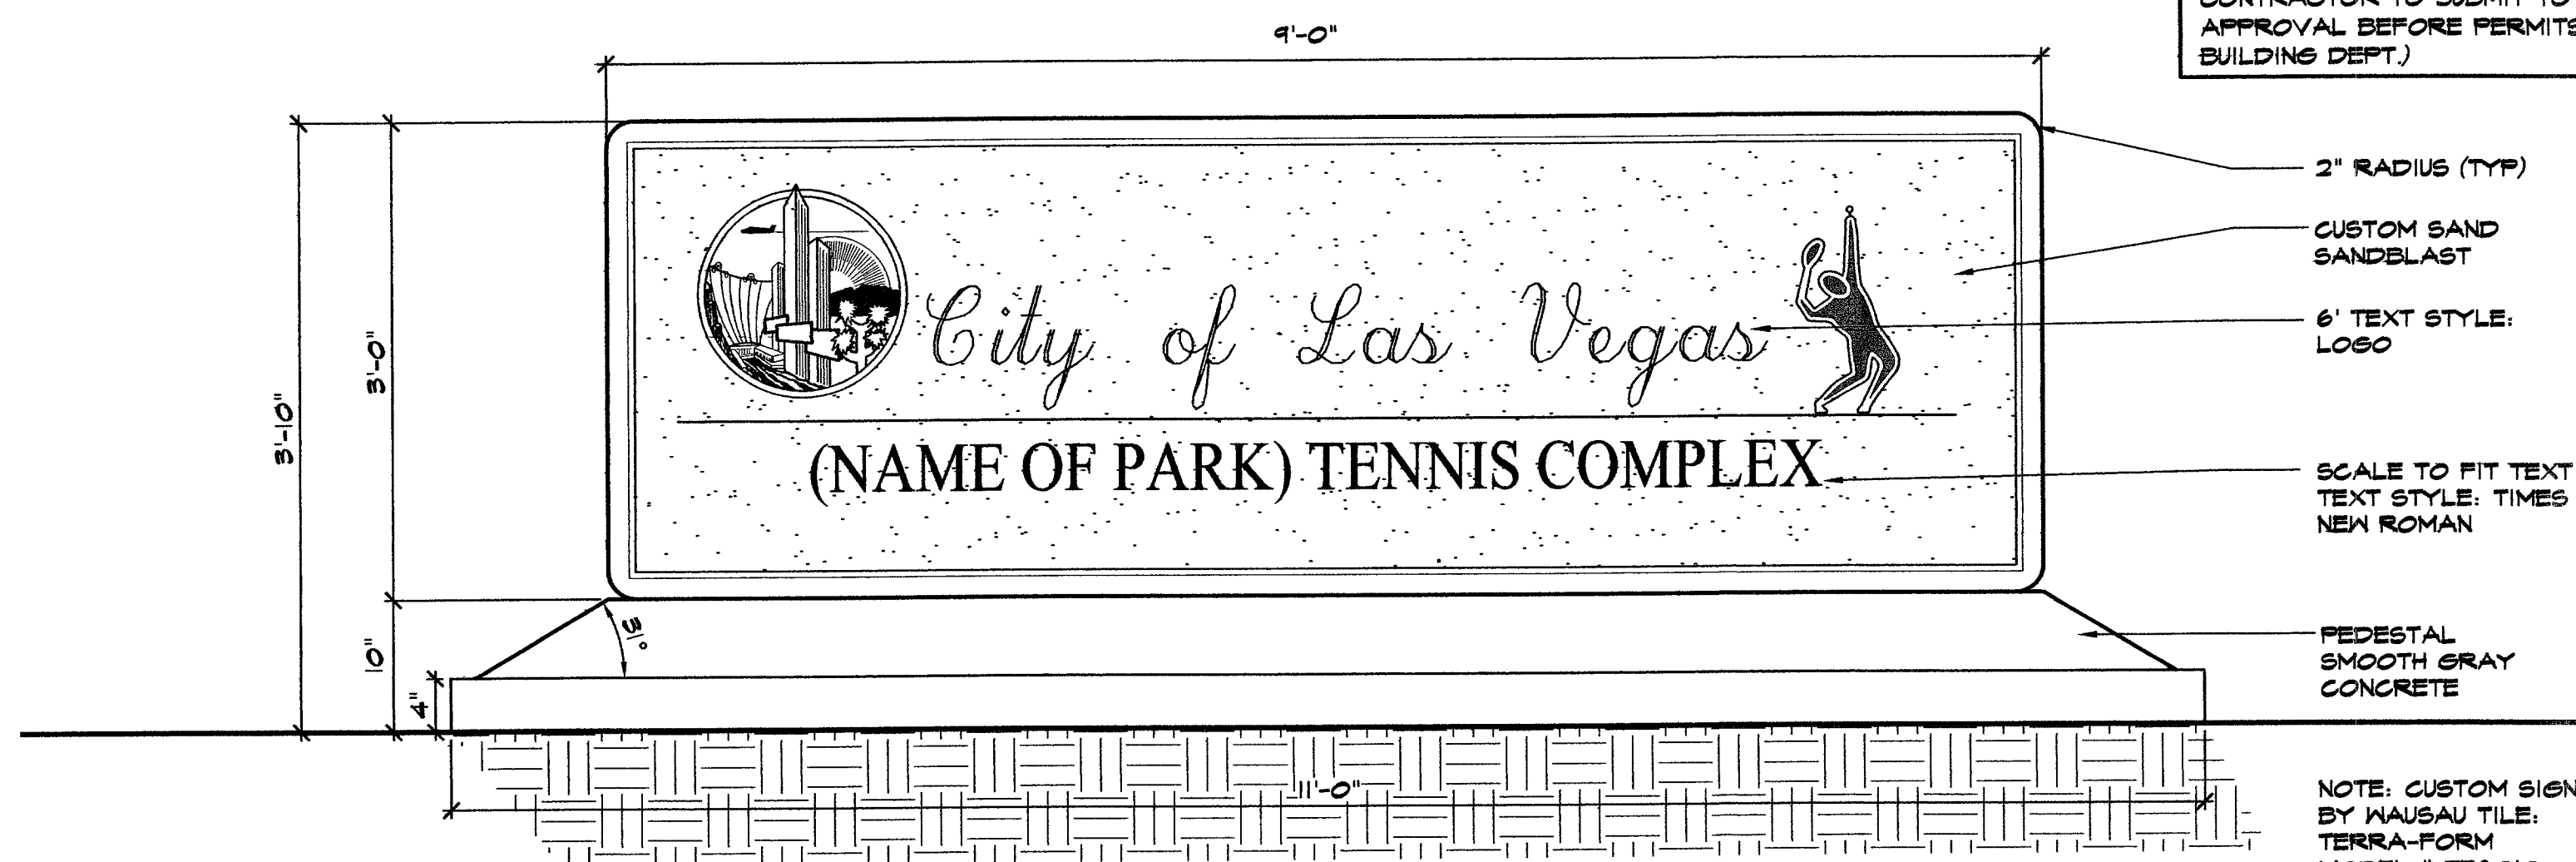


7 TENNIS COMPLEX MONUMENT SIGN

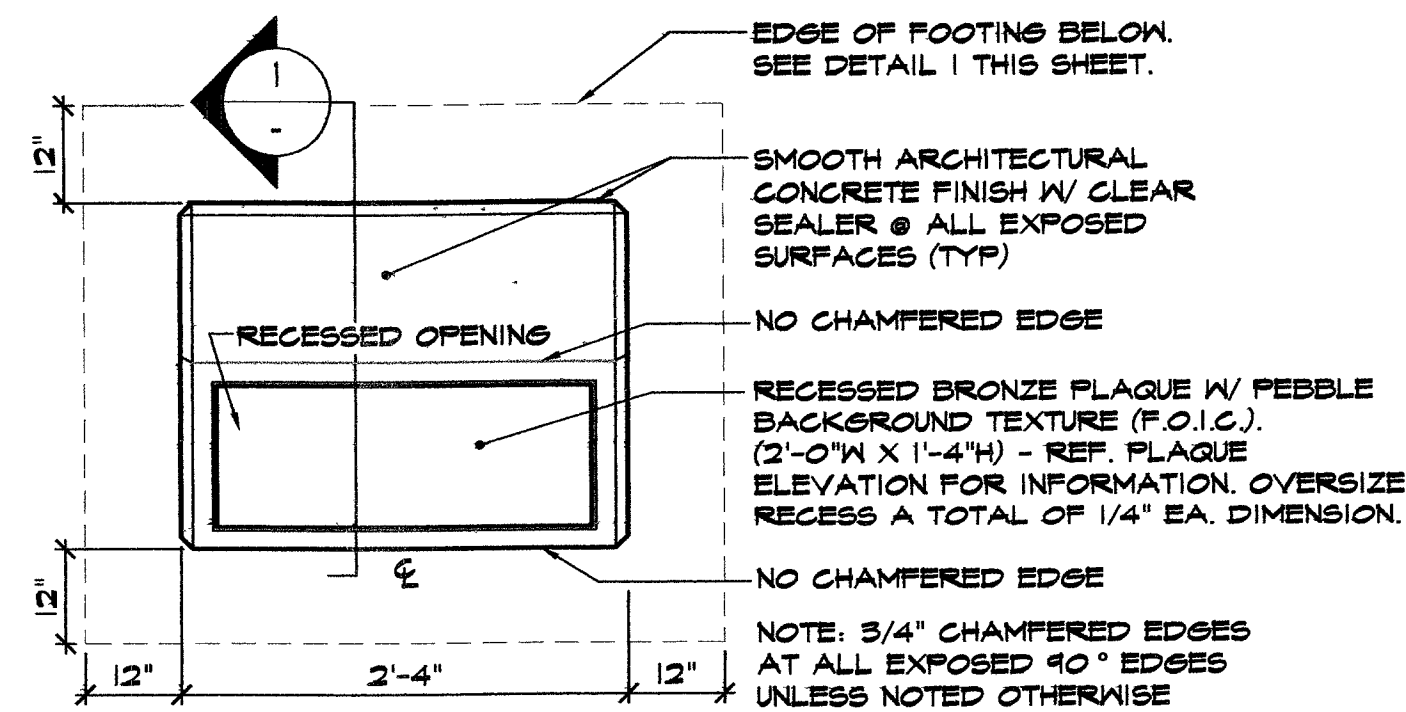


4 RECESSED EDGE @ BRONZE PLAQUE

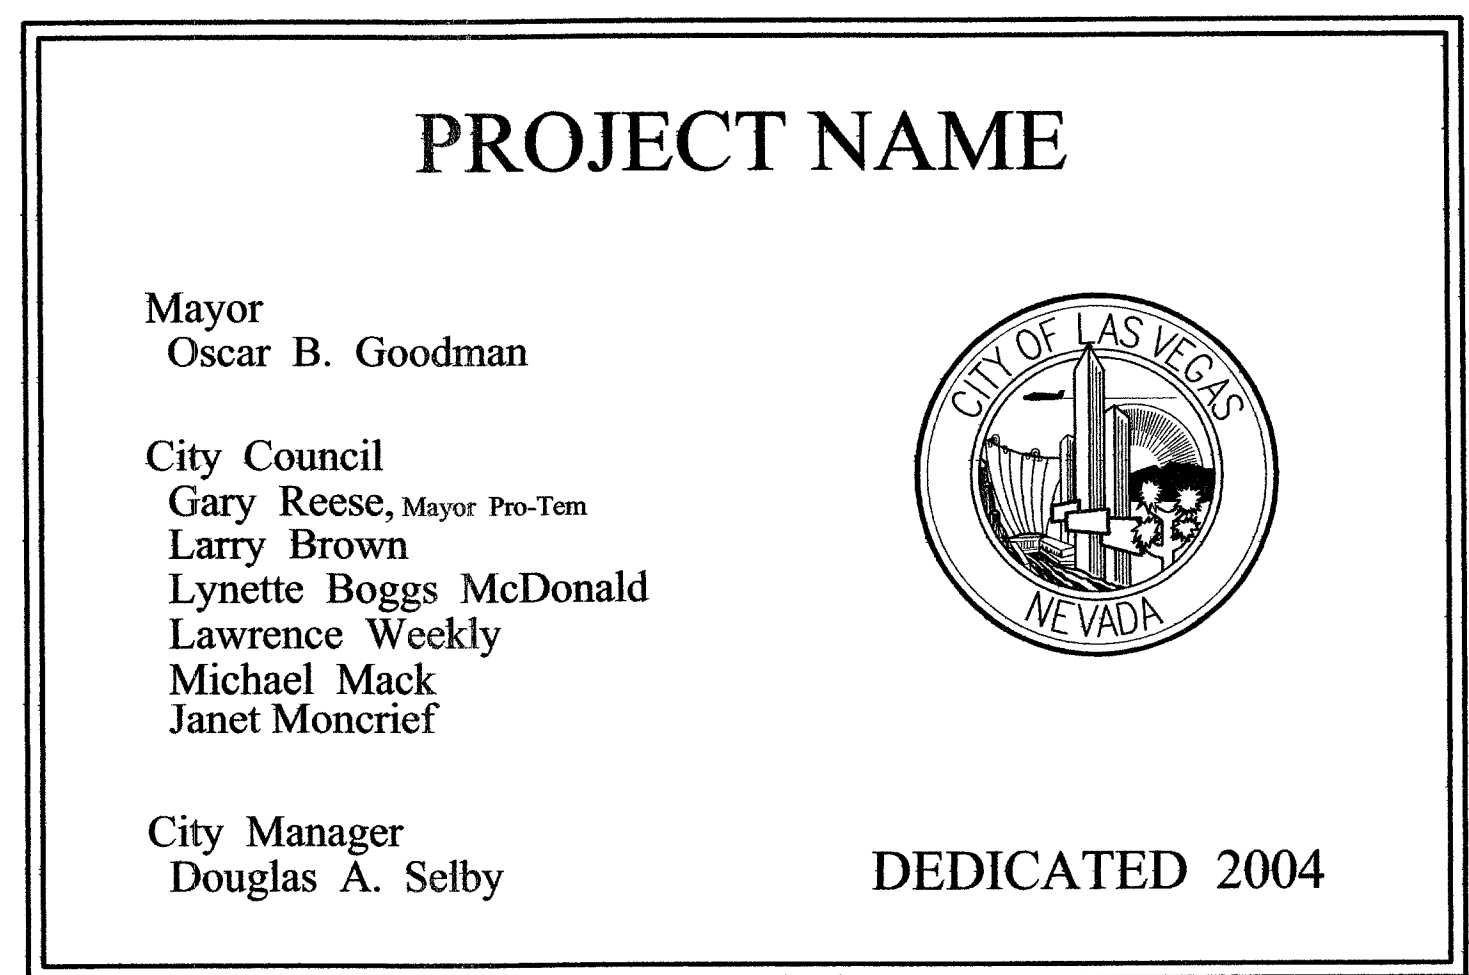


5 STANDARD DEDICATION PLAQUE

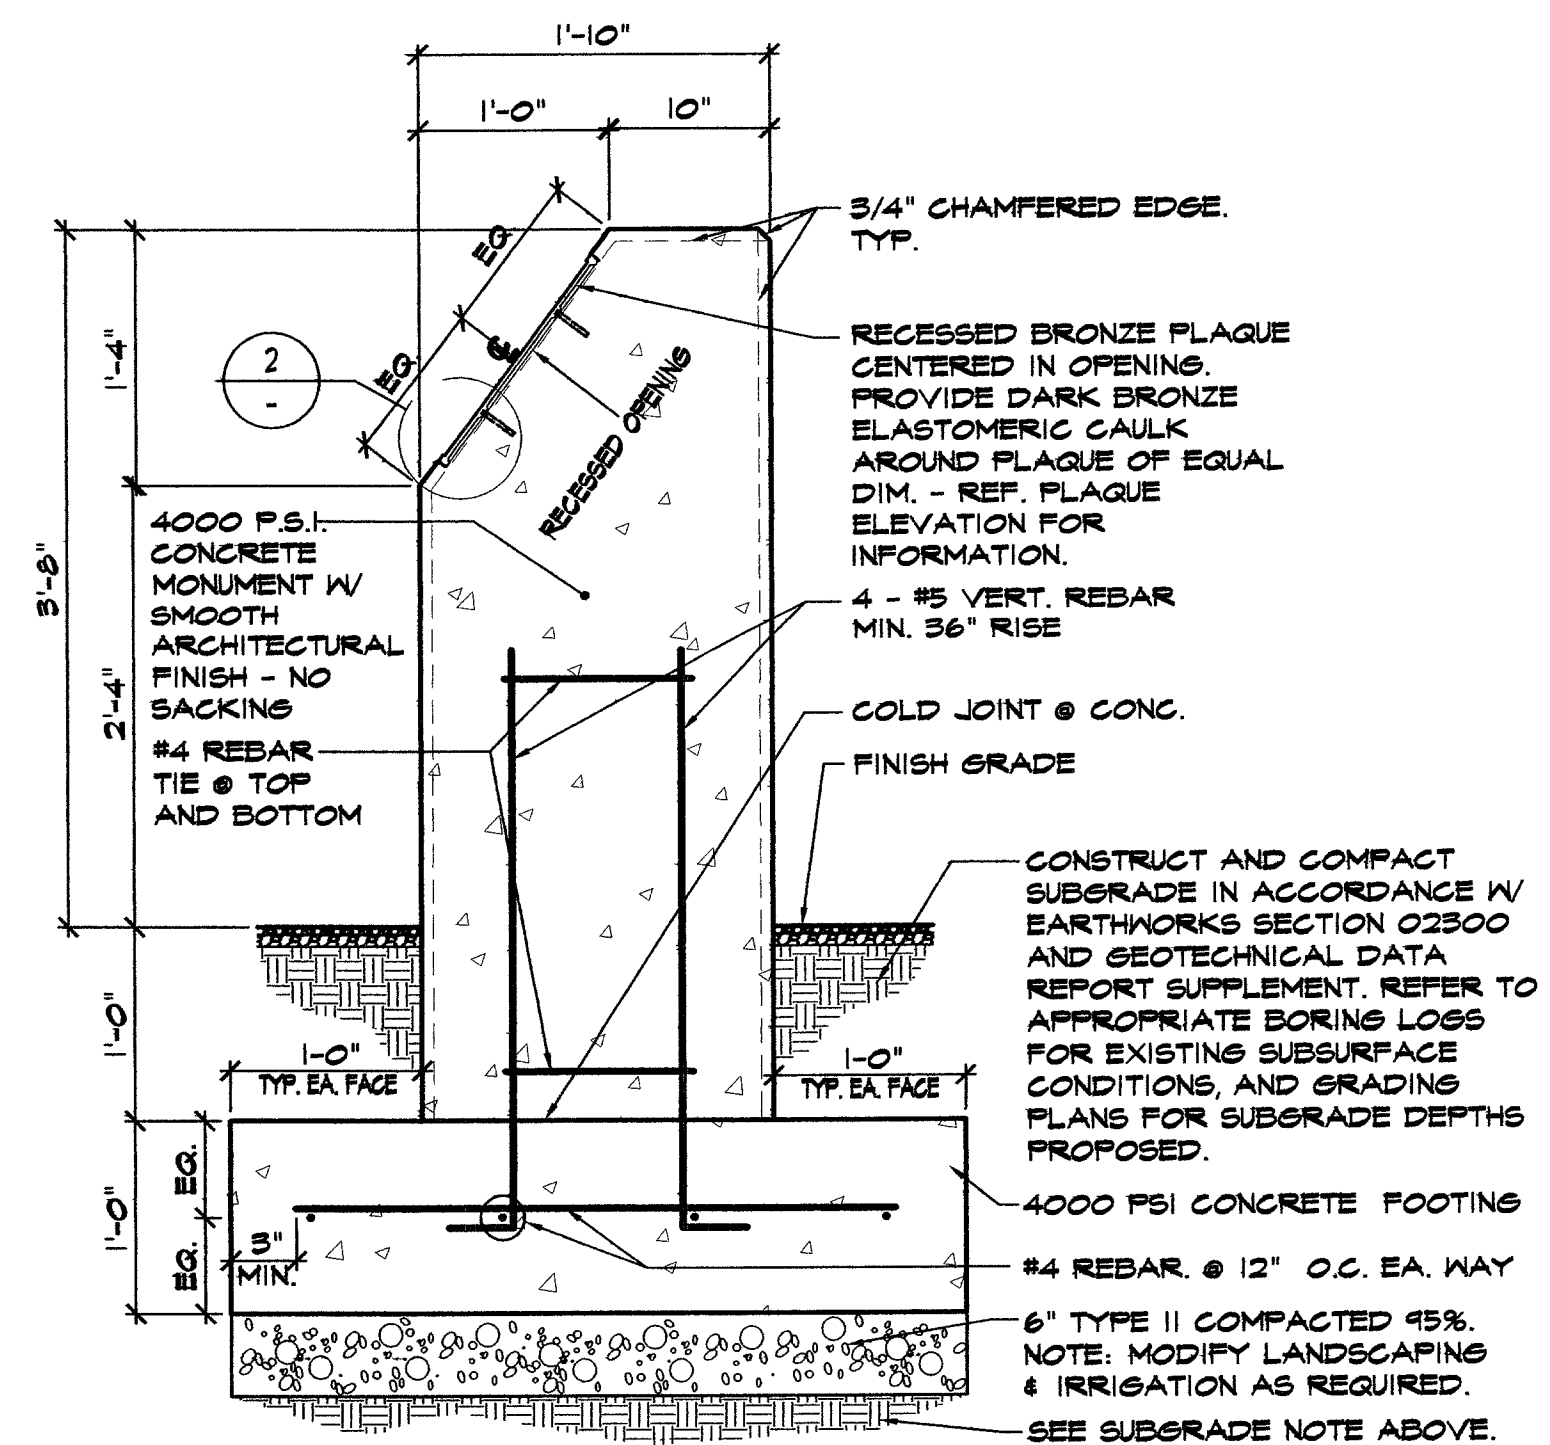

1 SECTION @ CONCRETE MONUMENT

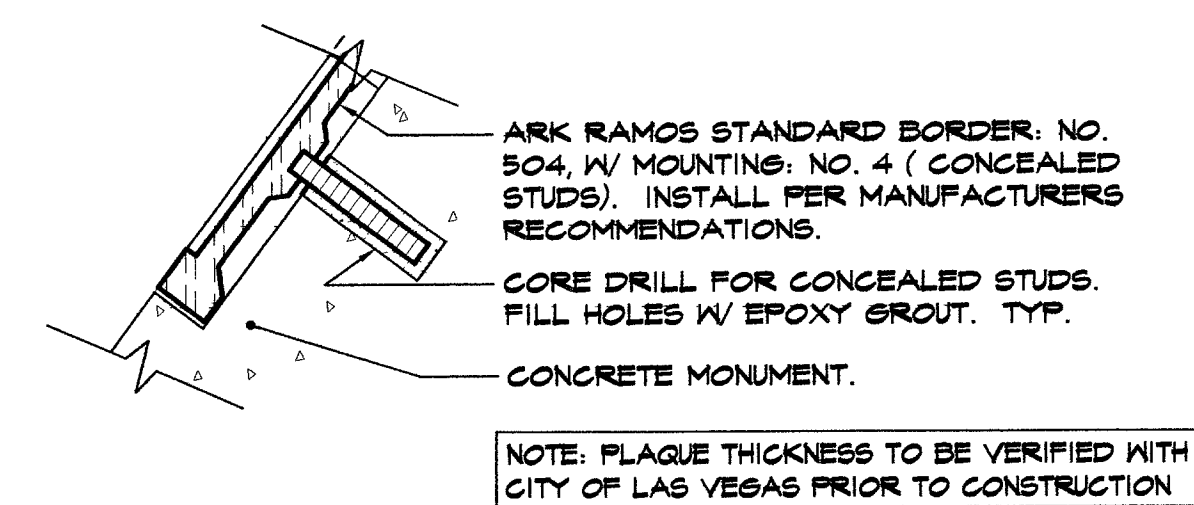

2 RECESSED EDGE @ BRONZE PLAQUE

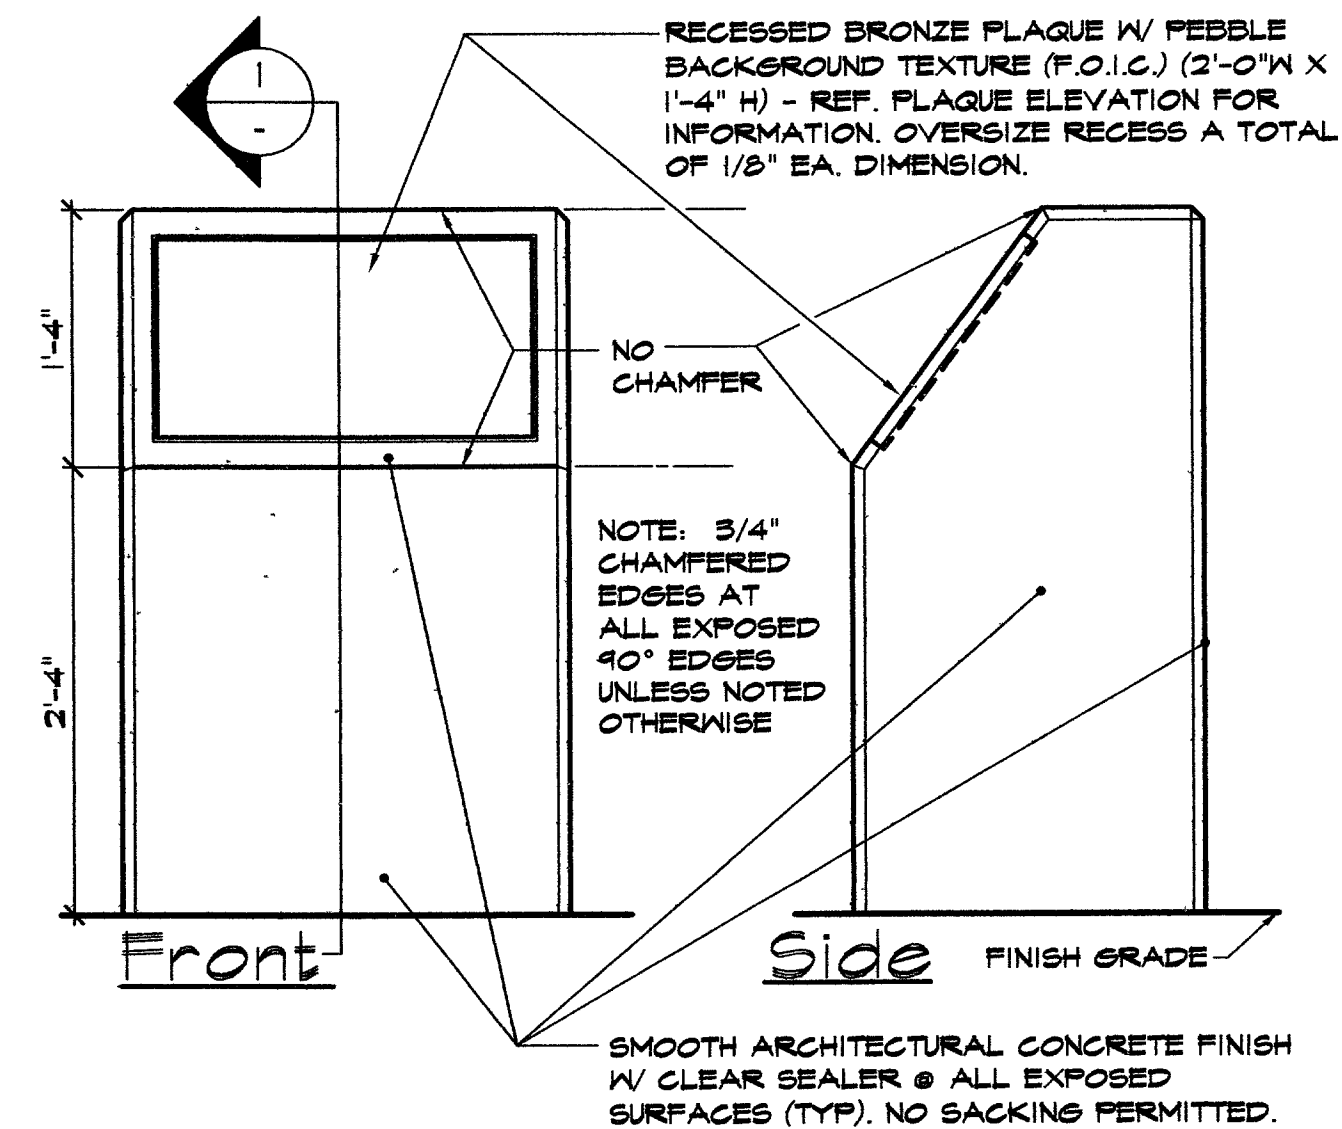


3 ELEVATIONS



7251 W. CHARLESTON BLVD.
LAS VEGAS, NEVADA 89117
PHONE (702) 258-0115
FAX (702) 258-4956

WASHINGTON BUFFALO PARK - PHASE 1A
WASHINGTON & BUFFALO, LAS VEGAS, NV

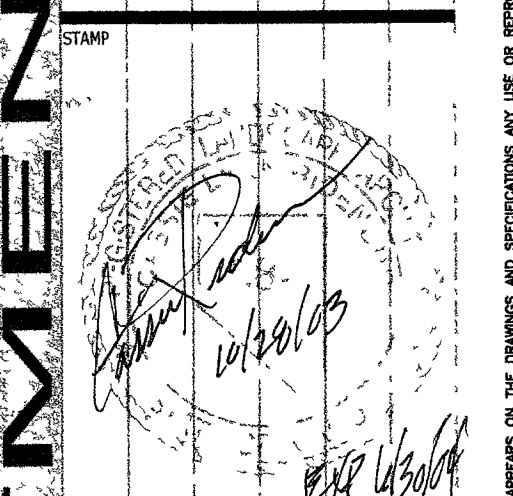

OWNER: CITY OF LAS VEGAS
DEPARTMENT OF PUBLIC WORKS
ARCHITECTURAL SERVICES

400 EAST STEWART AVENUE
LAS VEGAS, NEVADA 89101
PHONE: (702) 229-8535
FAX: (702) 382-9232
TDD: (702) 386-5108

DRAWN	KJC
CHECKED	2106SN-01.dwg
DATE	7/03
SCALE	NTS
REV NO	03.13.41.00
CLVDWG NO	65016-1A
SIT NO	100% SUBMITTAL

SN-1