


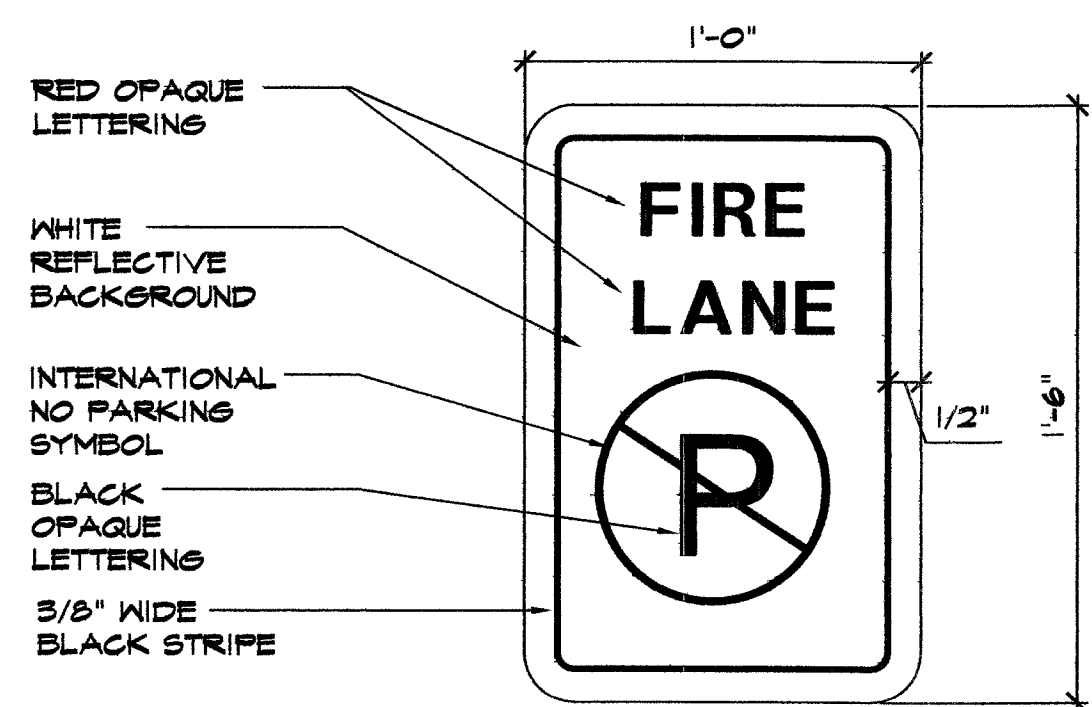
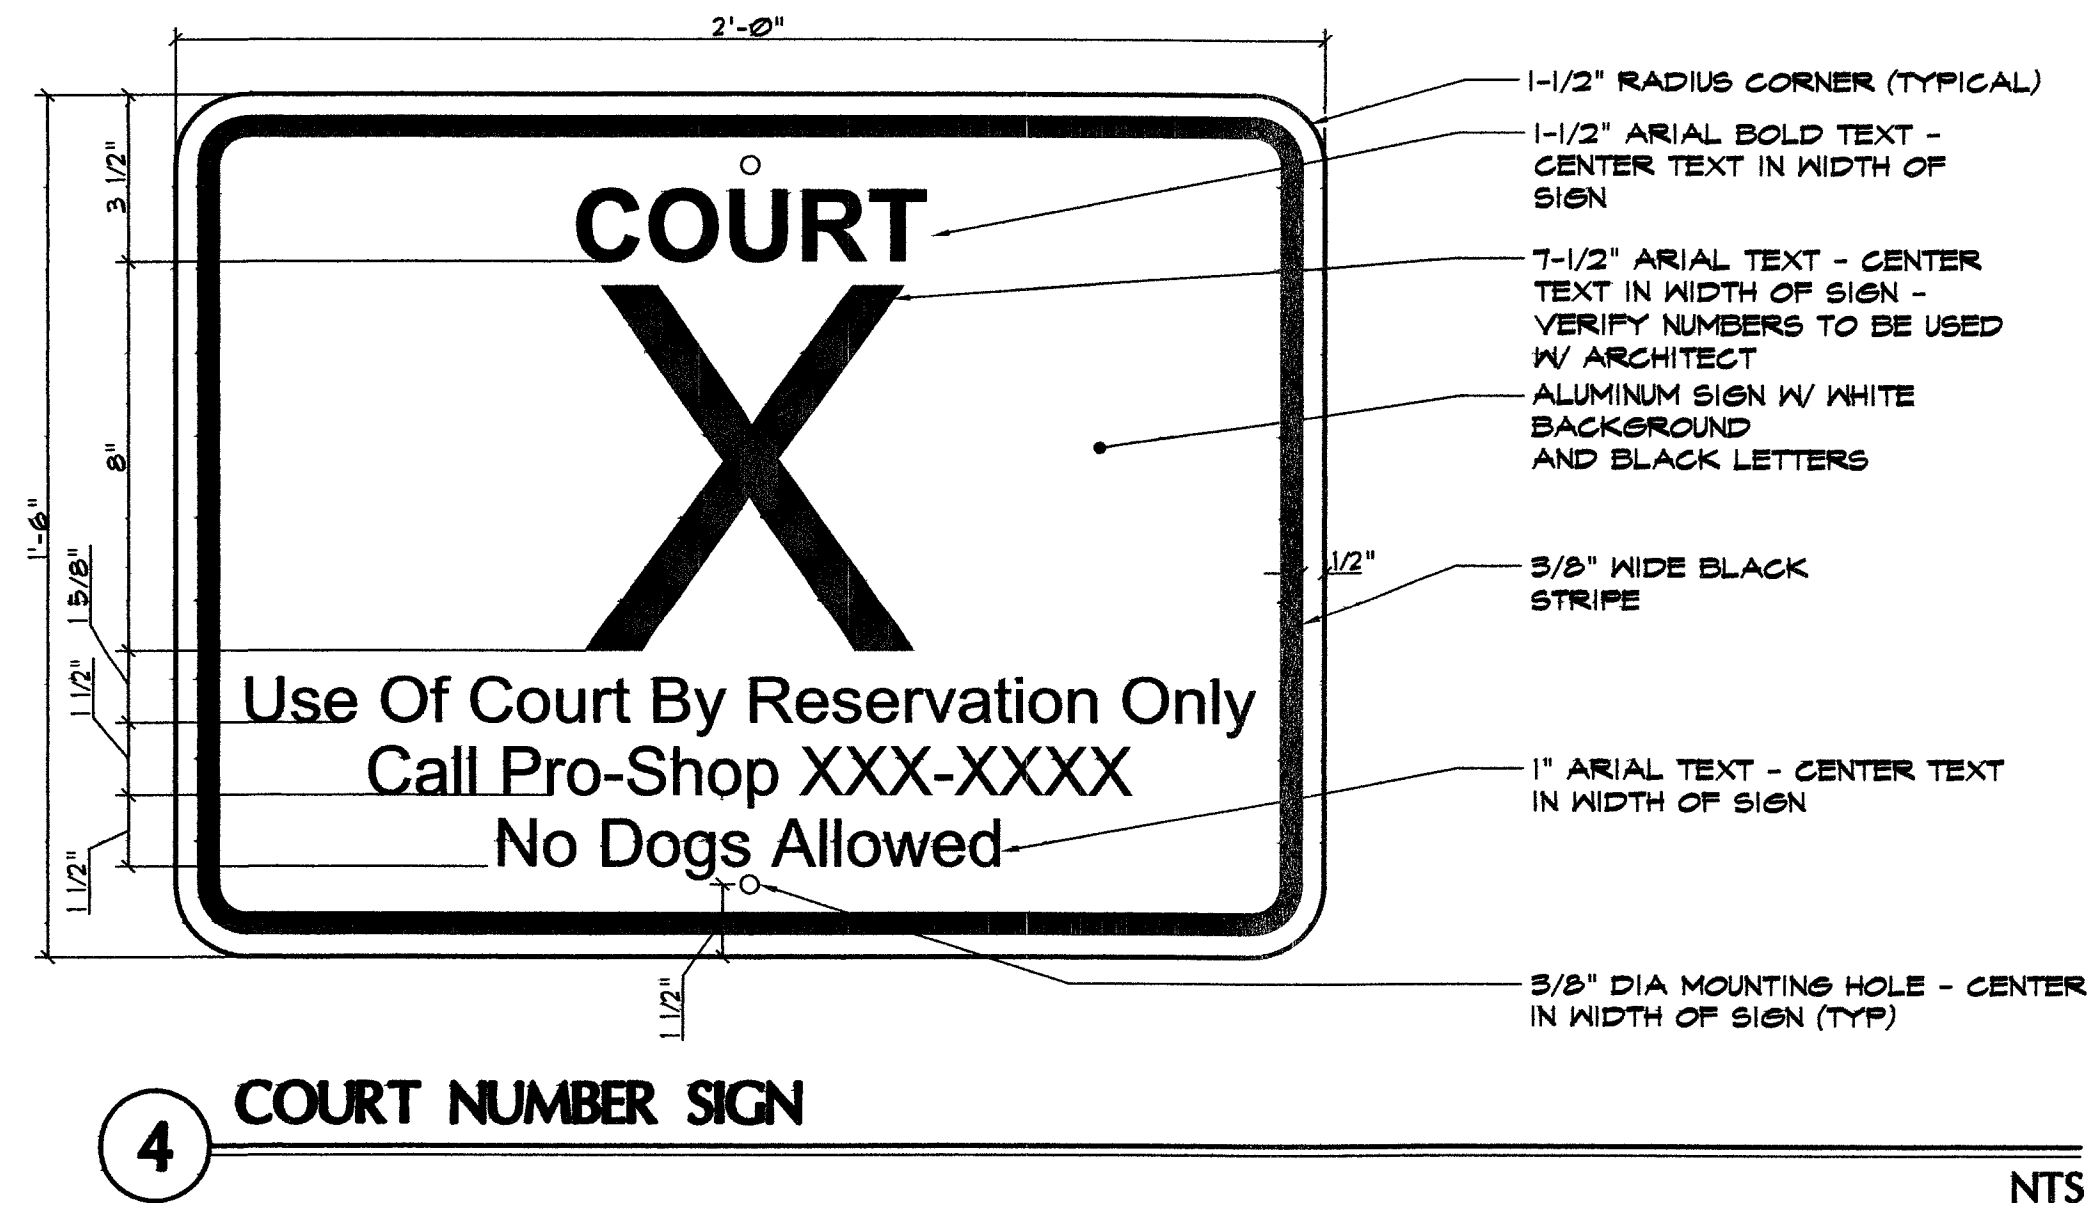


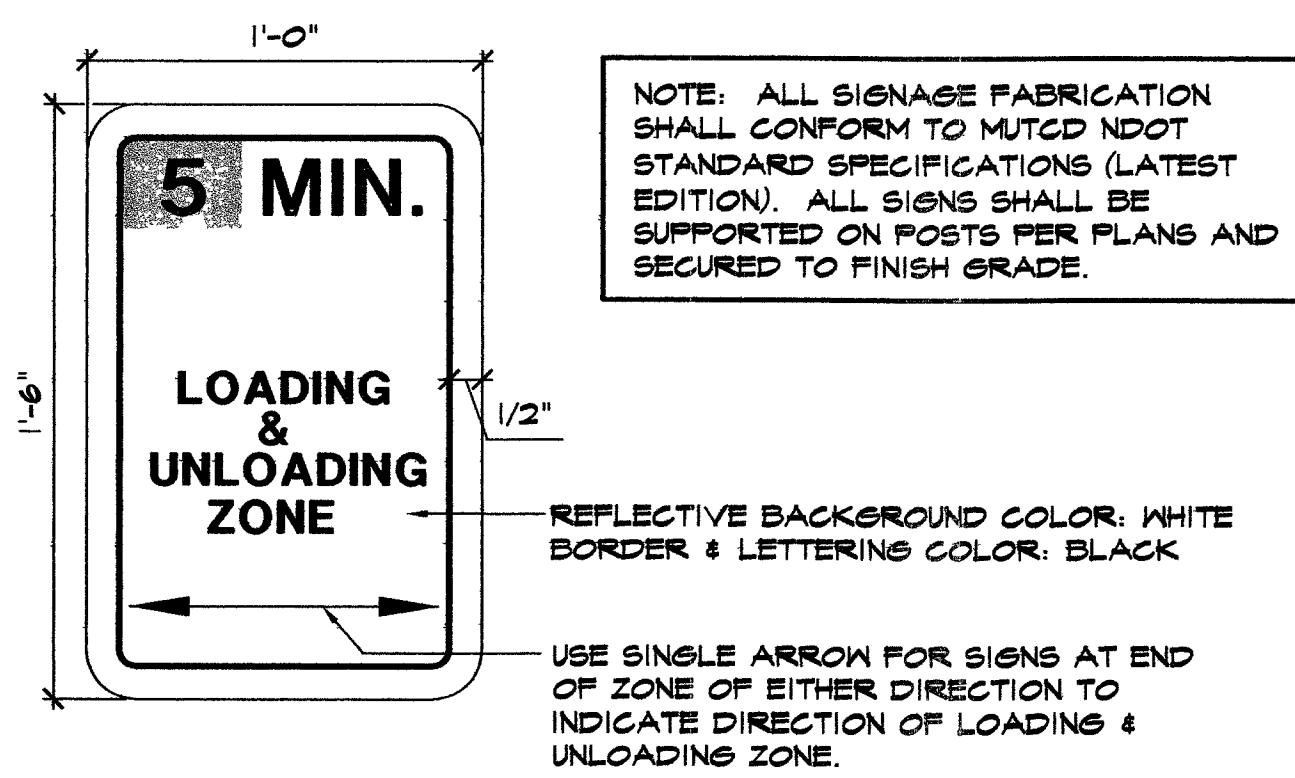



NOTE: ALL SIGNAGE FABRICATION SHALL CONFORM TO MUTCD NDOT STANDARD SPECIFICATIONS (LATEST EDITION). ALL SIGNS SHALL BE SUPPORTED ON POSTS PER PLANS AND SECURED TO FINISH GRADE.

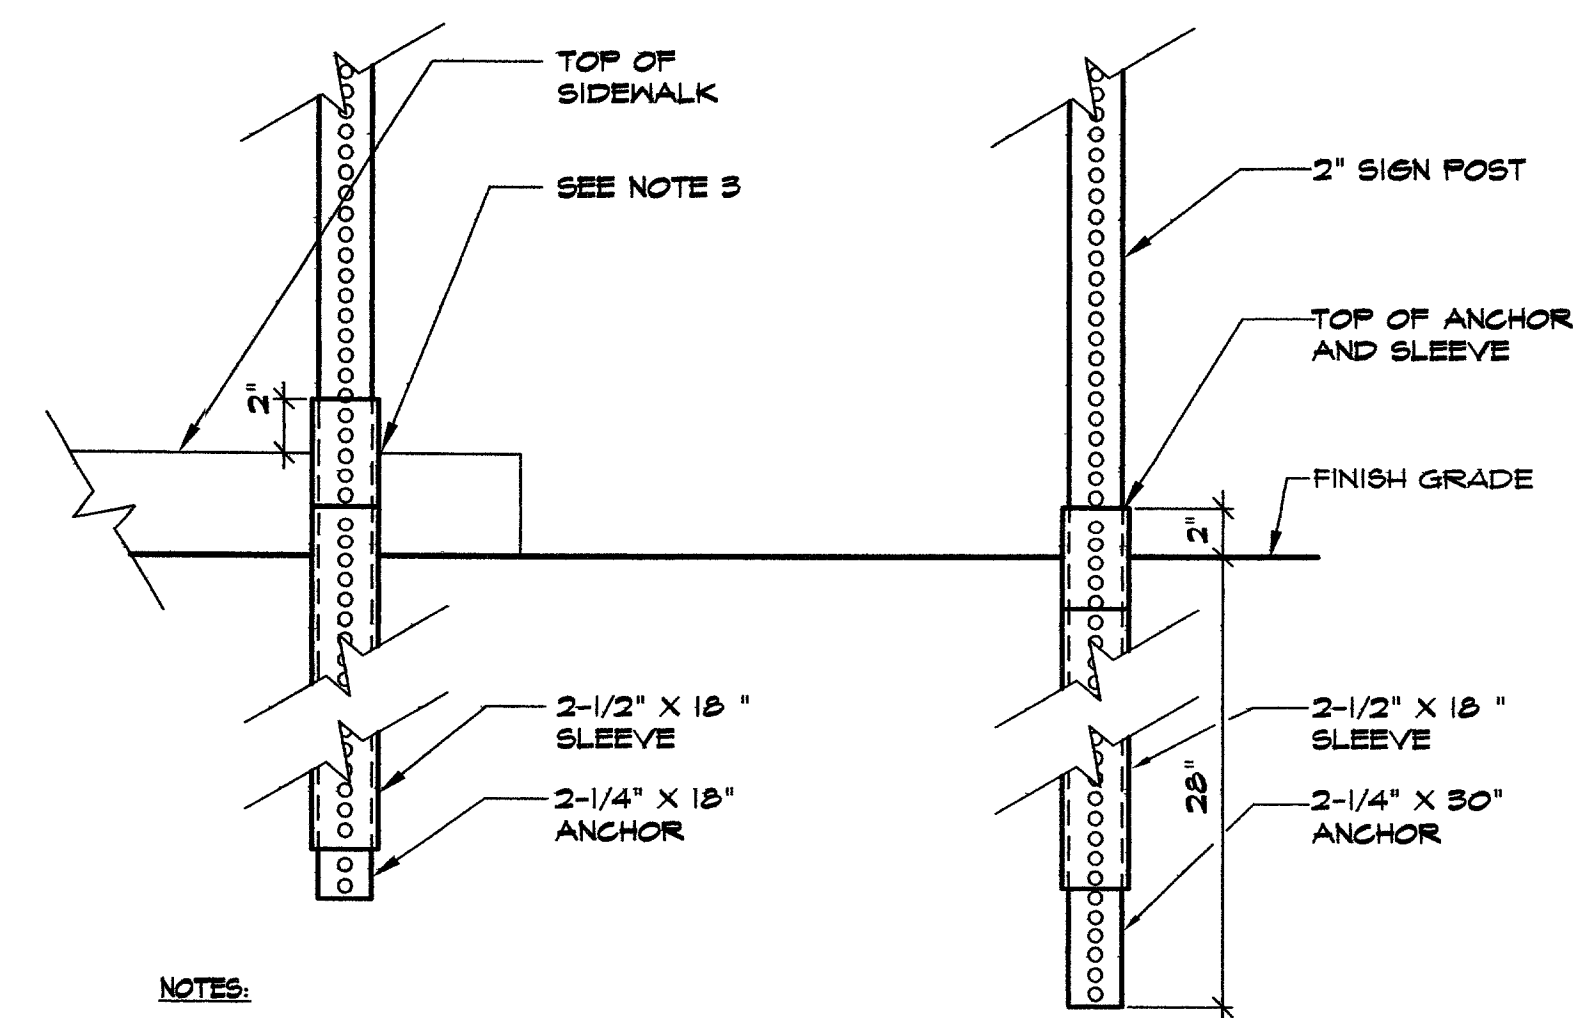

NOTE: ALL SIGNAGE FABRICATION SHALL CONFORM TO MUTCD NDOT STANDARD SPECIFICATIONS (LATEST EDITION). ALL SIGNS SHALL BE SUPPORTED ON POSTS PER PLANS AND SECURED TO FINISH GRADE.

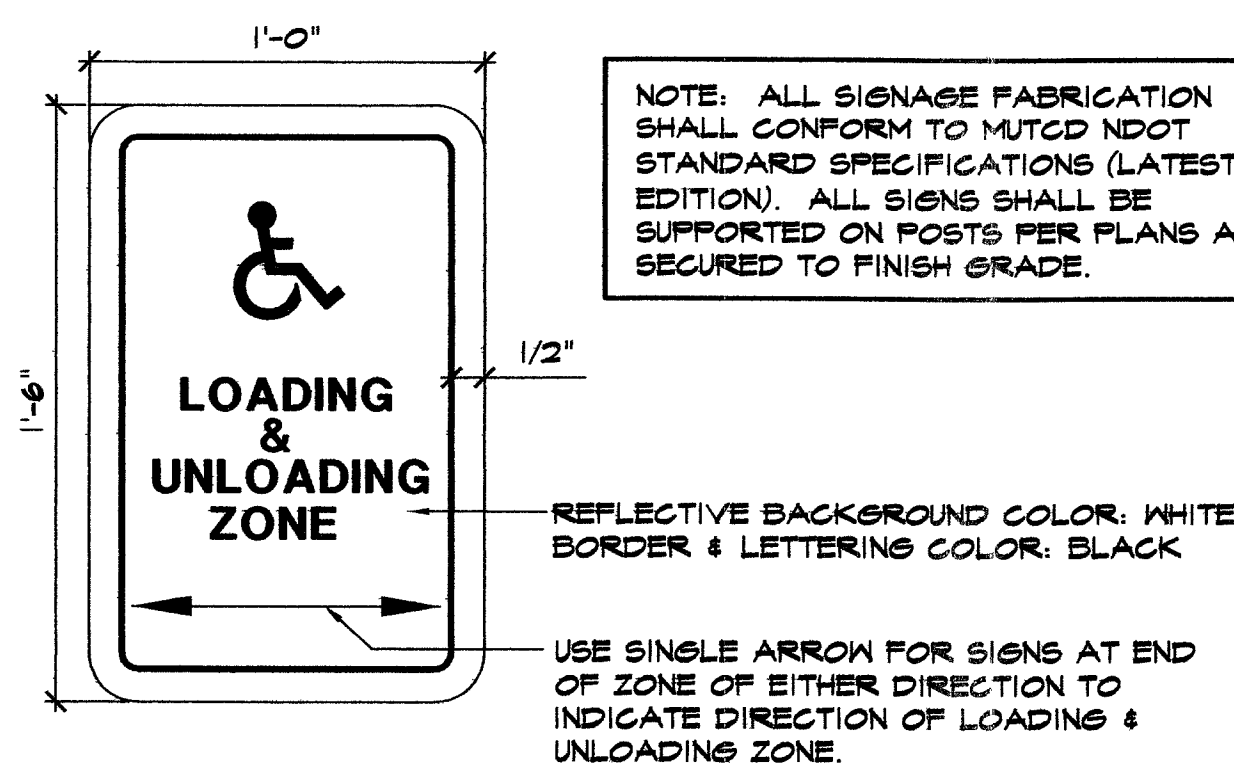

- NOTES:
1. ALL COMPONENTS SHALL BE SQUARE POST, PERFORATED ON ALL FOUR SIDES.
  2. ATTACH ANCHOR AND SLEEVE TOGETHER PRIOR TO DRIVING INTO GROUND. LEAVE AT LEAST ONE HOLE, BUT NO MORE THAN TWO, ABOVE GROUND OR ABOVE SIDEWALK.
  3. FOR SIDEWALK INSTALLATION, DRILL SIDEWALK WITH A 3" HOLE, THE CENTER TO BE 6" FROM BACK OF SIDEWALK.
  4. ATTACH POST TO ANCHORING SYSTEM BY USING AT LEAST TWO 3/8" DIA DRIVE RIVETS.
  5. PROVIDE 4" MINIMUM LAP BETWEEN POST AND THE ANCHOR/SLEEVE ASSEMBLY.

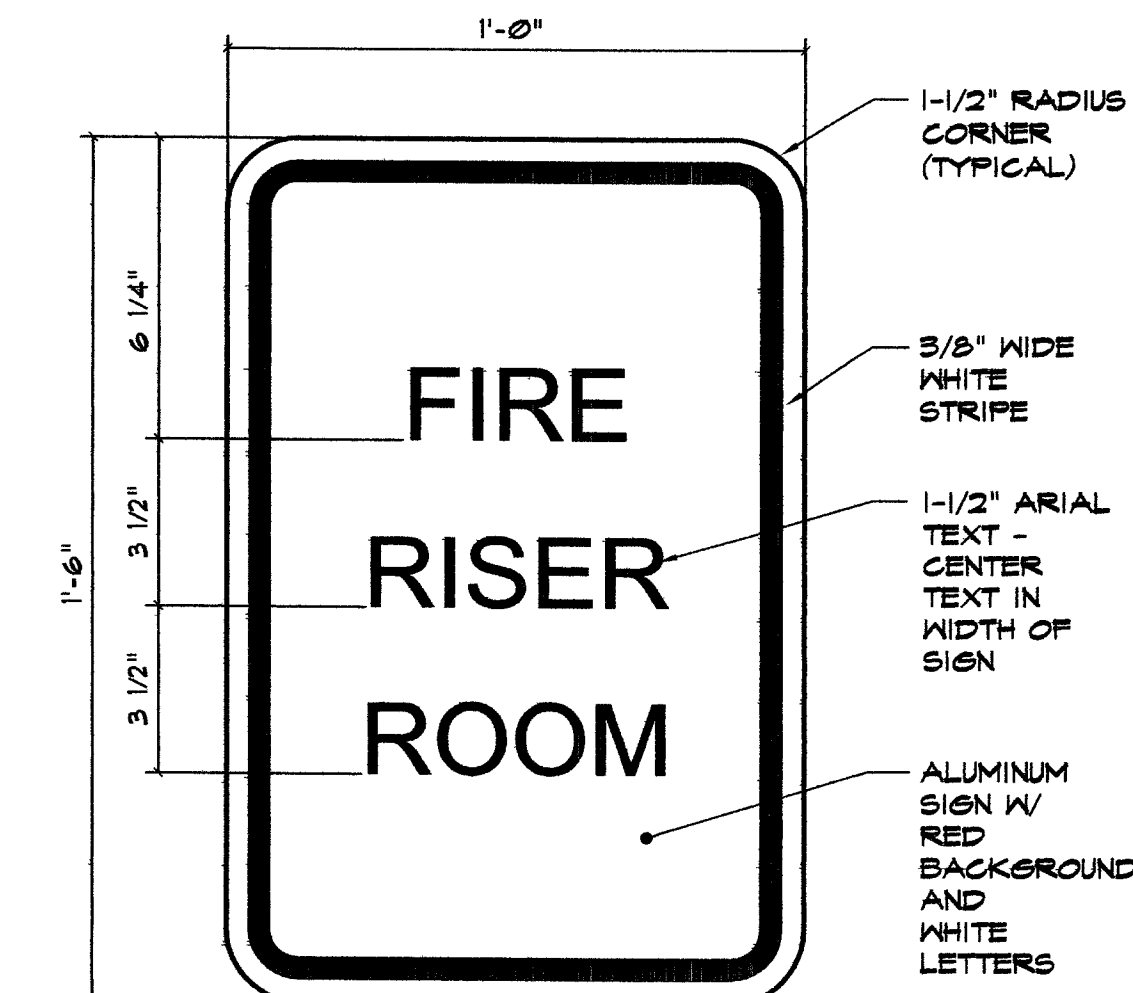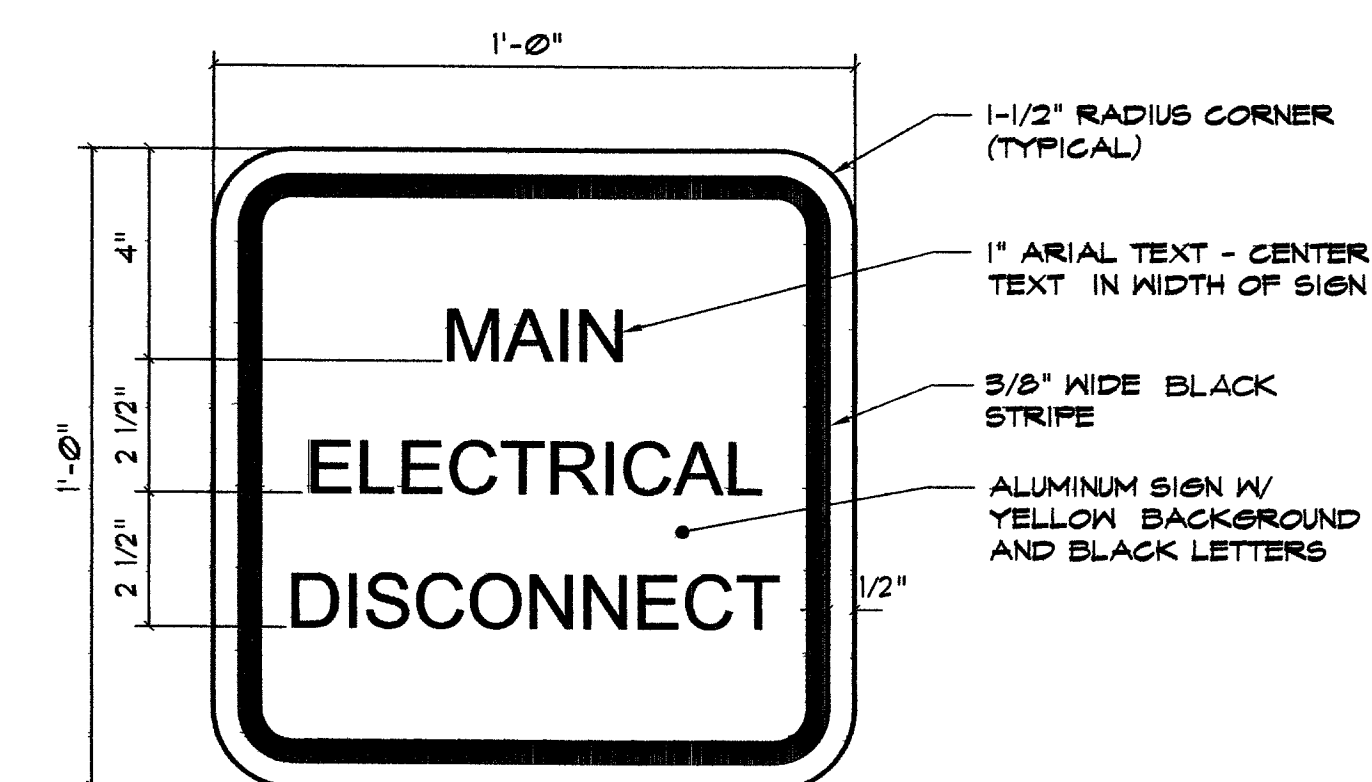

**DEPARTMENT OF PUBLIC WORKS**

7251 W CHARLESTON BLVD  
LAS VEGAS, NEVADA 89117  
PHONE (702) 258-0115  
FAX (702) 258-4956

**Stantec**

WASHINGTON BUFFALO PARK - PHASE 1A  
WASHINGTON & BUFFALO, LAS VEGAS, NV

**SIGNAGE DETAILS**

OWNER: CITY OF LAS VEGAS  
DEPARTMENT OF PUBLIC WORKS  
ARCHITECTURAL SERVICES

400 EAST STEWART AVENUE  
LAS VEGAS, NEVADA 89101  
PHONE: (702) 229-6535  
FAX: (702) 382-8232  
TDD: (702) 386-9108

DRAWN: KUC  
FILE: 2186SH-02.dwg  
DATE: 7/03  
SCALE: NTS  
SHEET NO: 031534108  
CLV DWG NO: 65016-1A  
100% SUBMITTAL

**SN-2**