




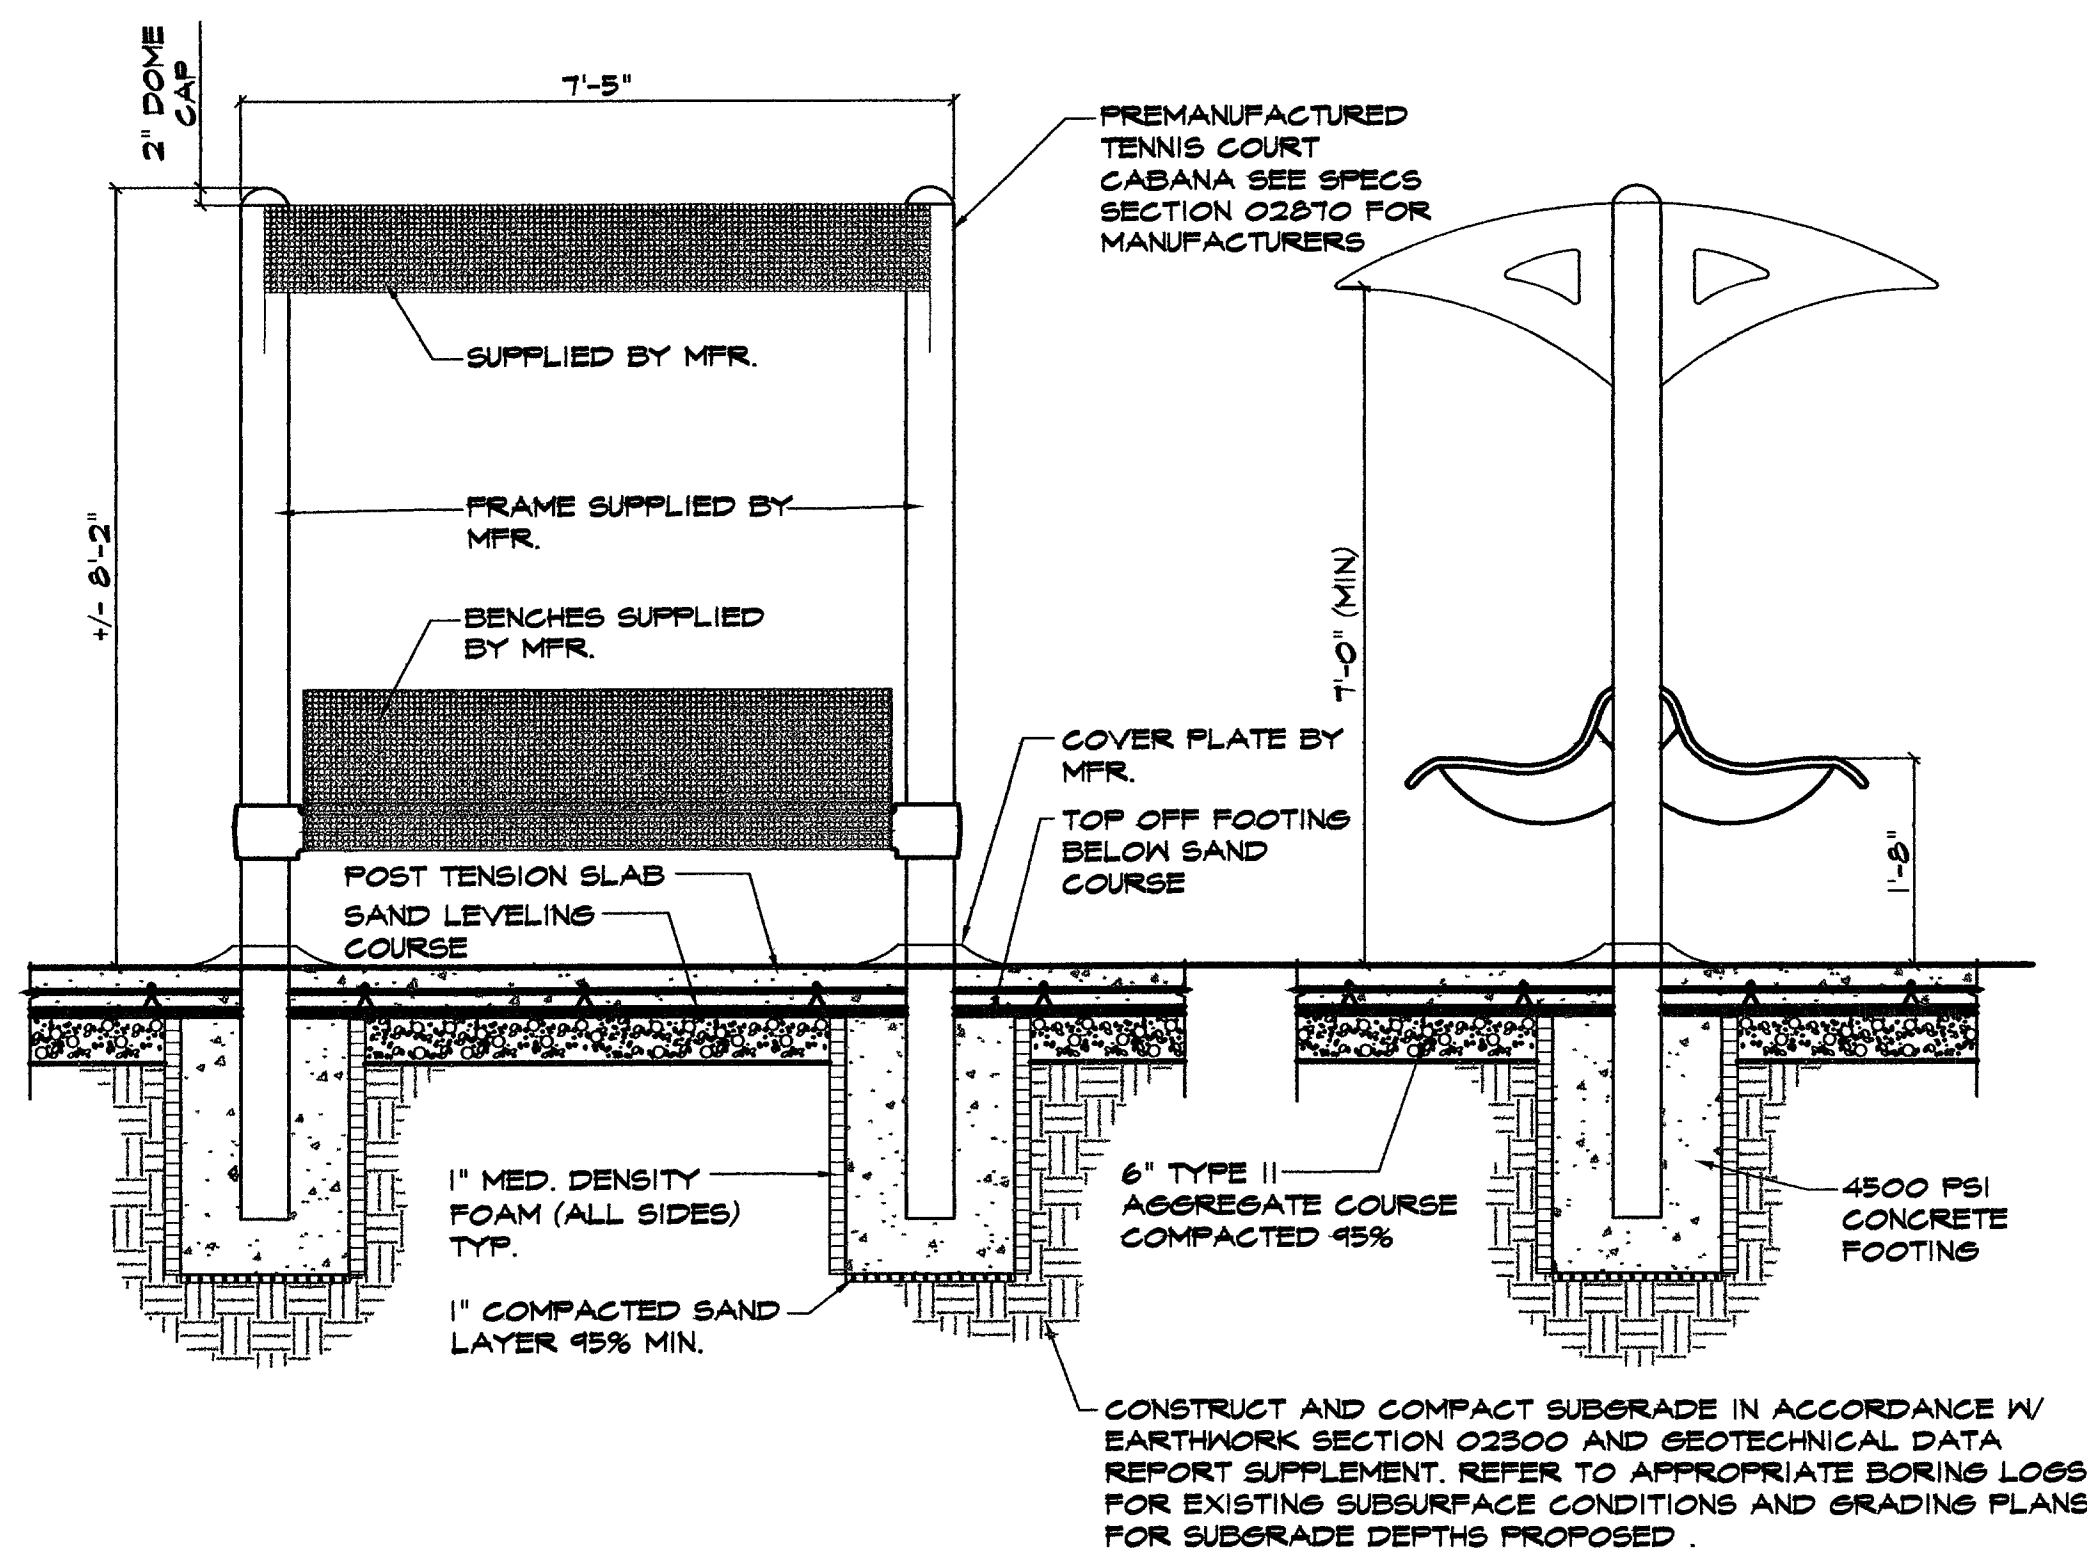


6 PREMANUFACTURED TENNIS COURT CABANA NTS

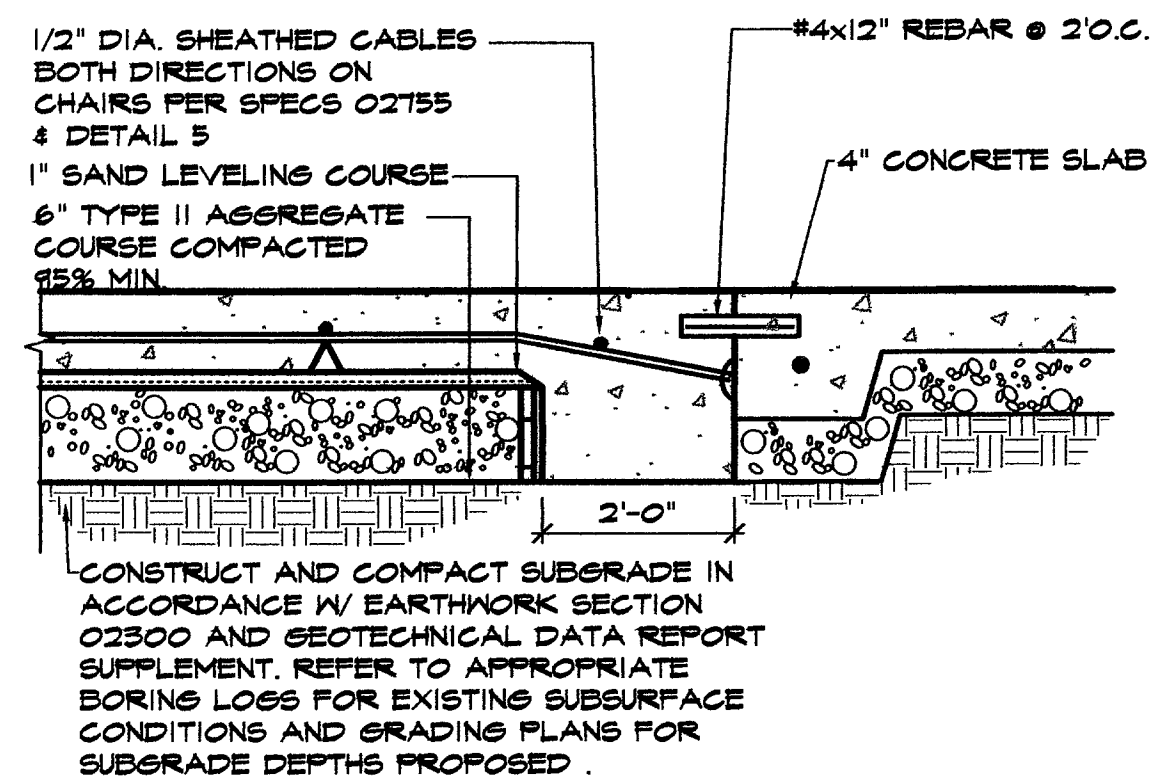

7 TENNIS POST TENSION SLAB @ 4\"/>

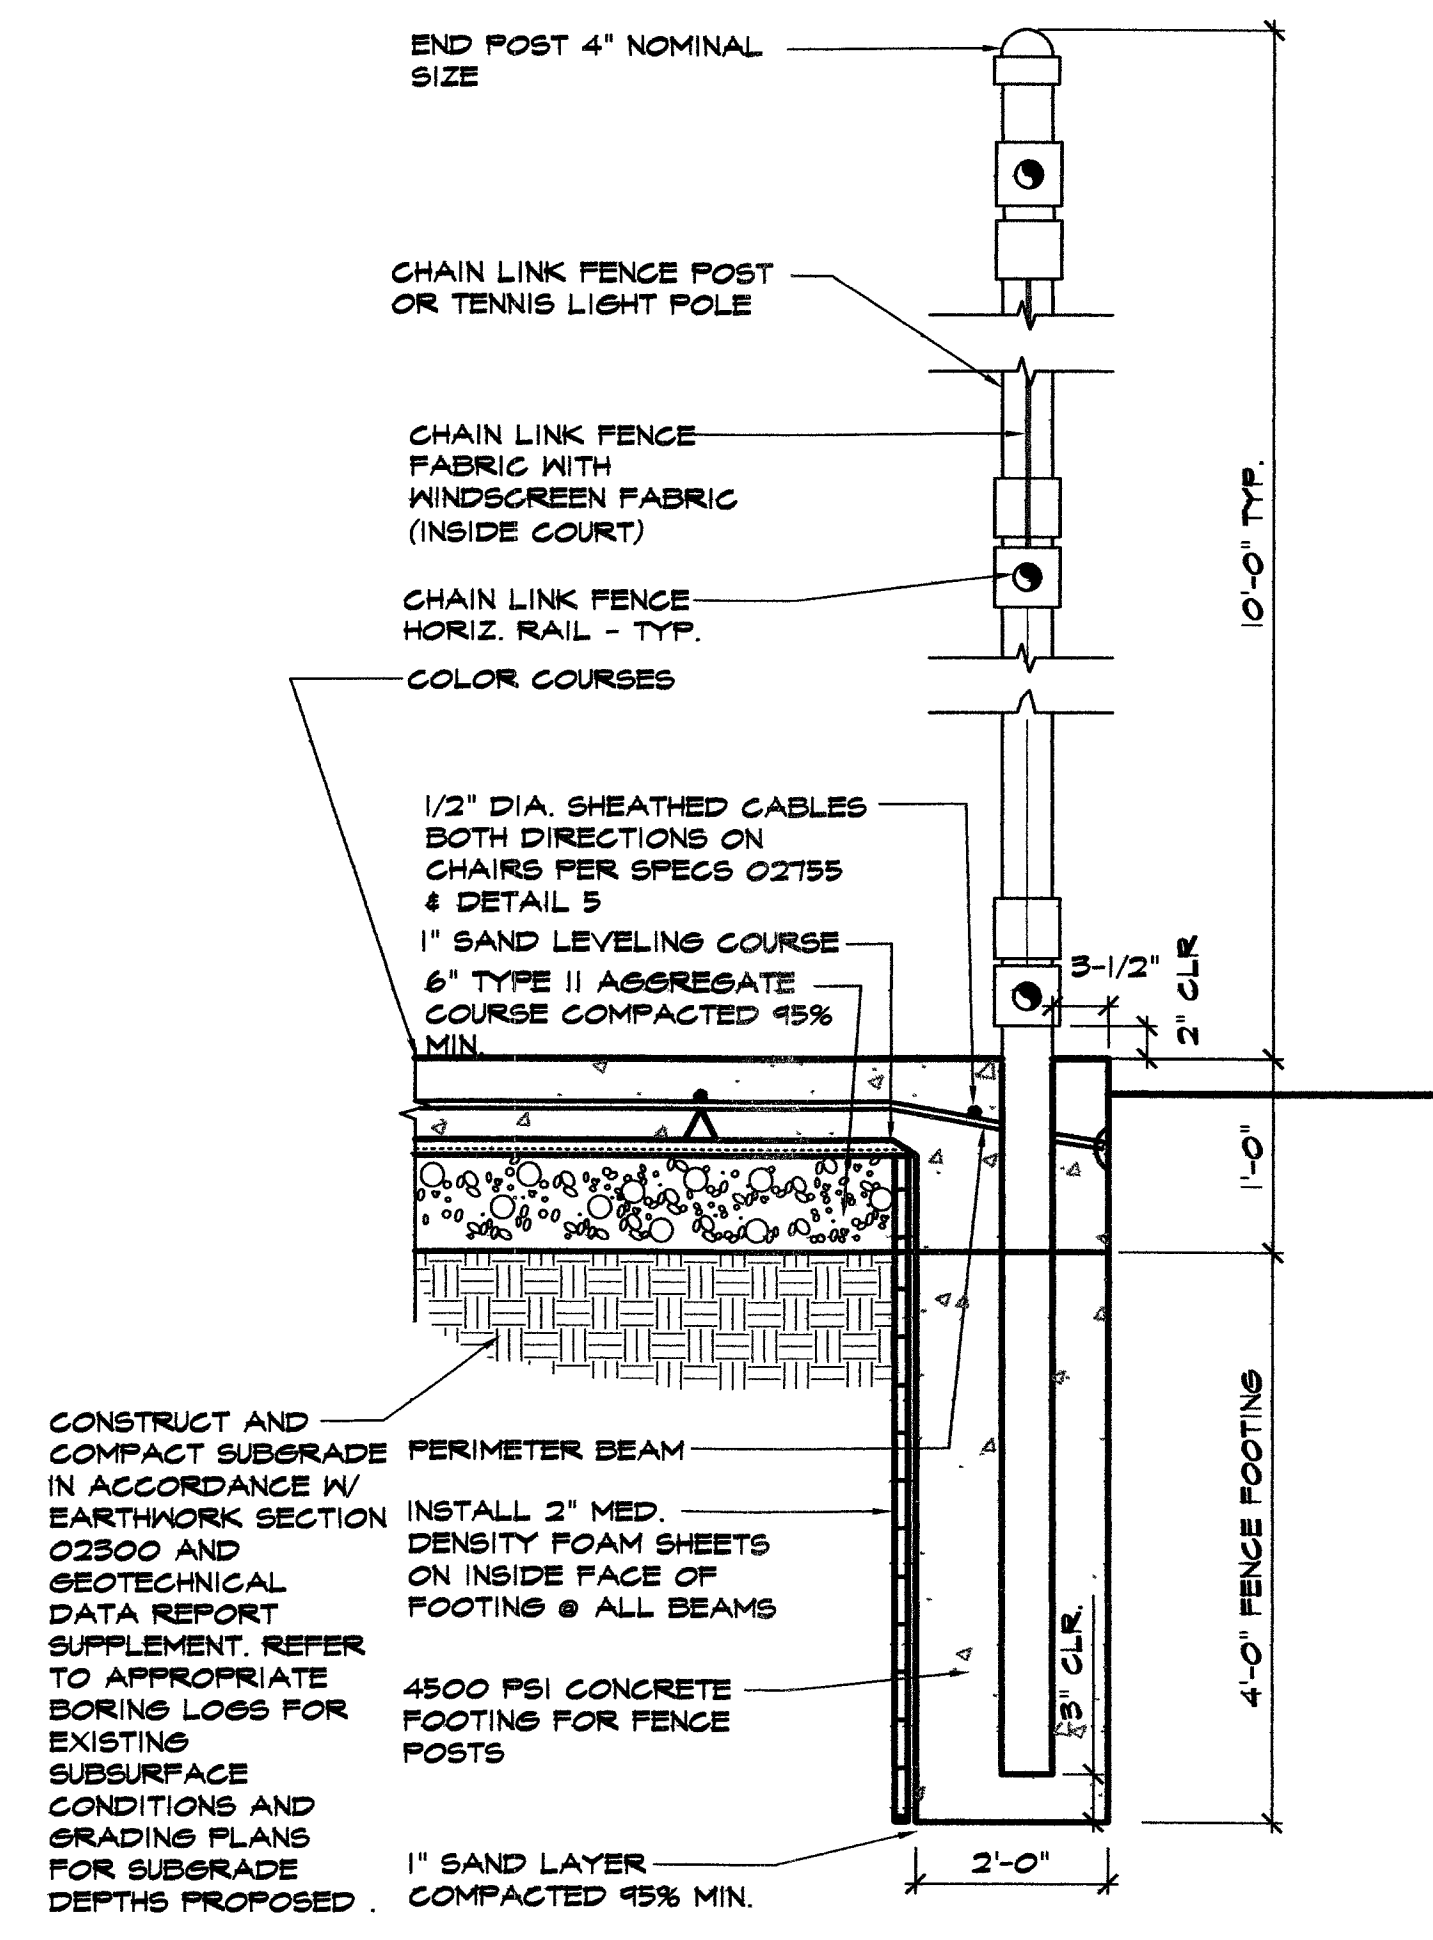


4 TENNIS POST TENSION SLAB BEAM & PERIMETER FENCE/LIGHTS NTS

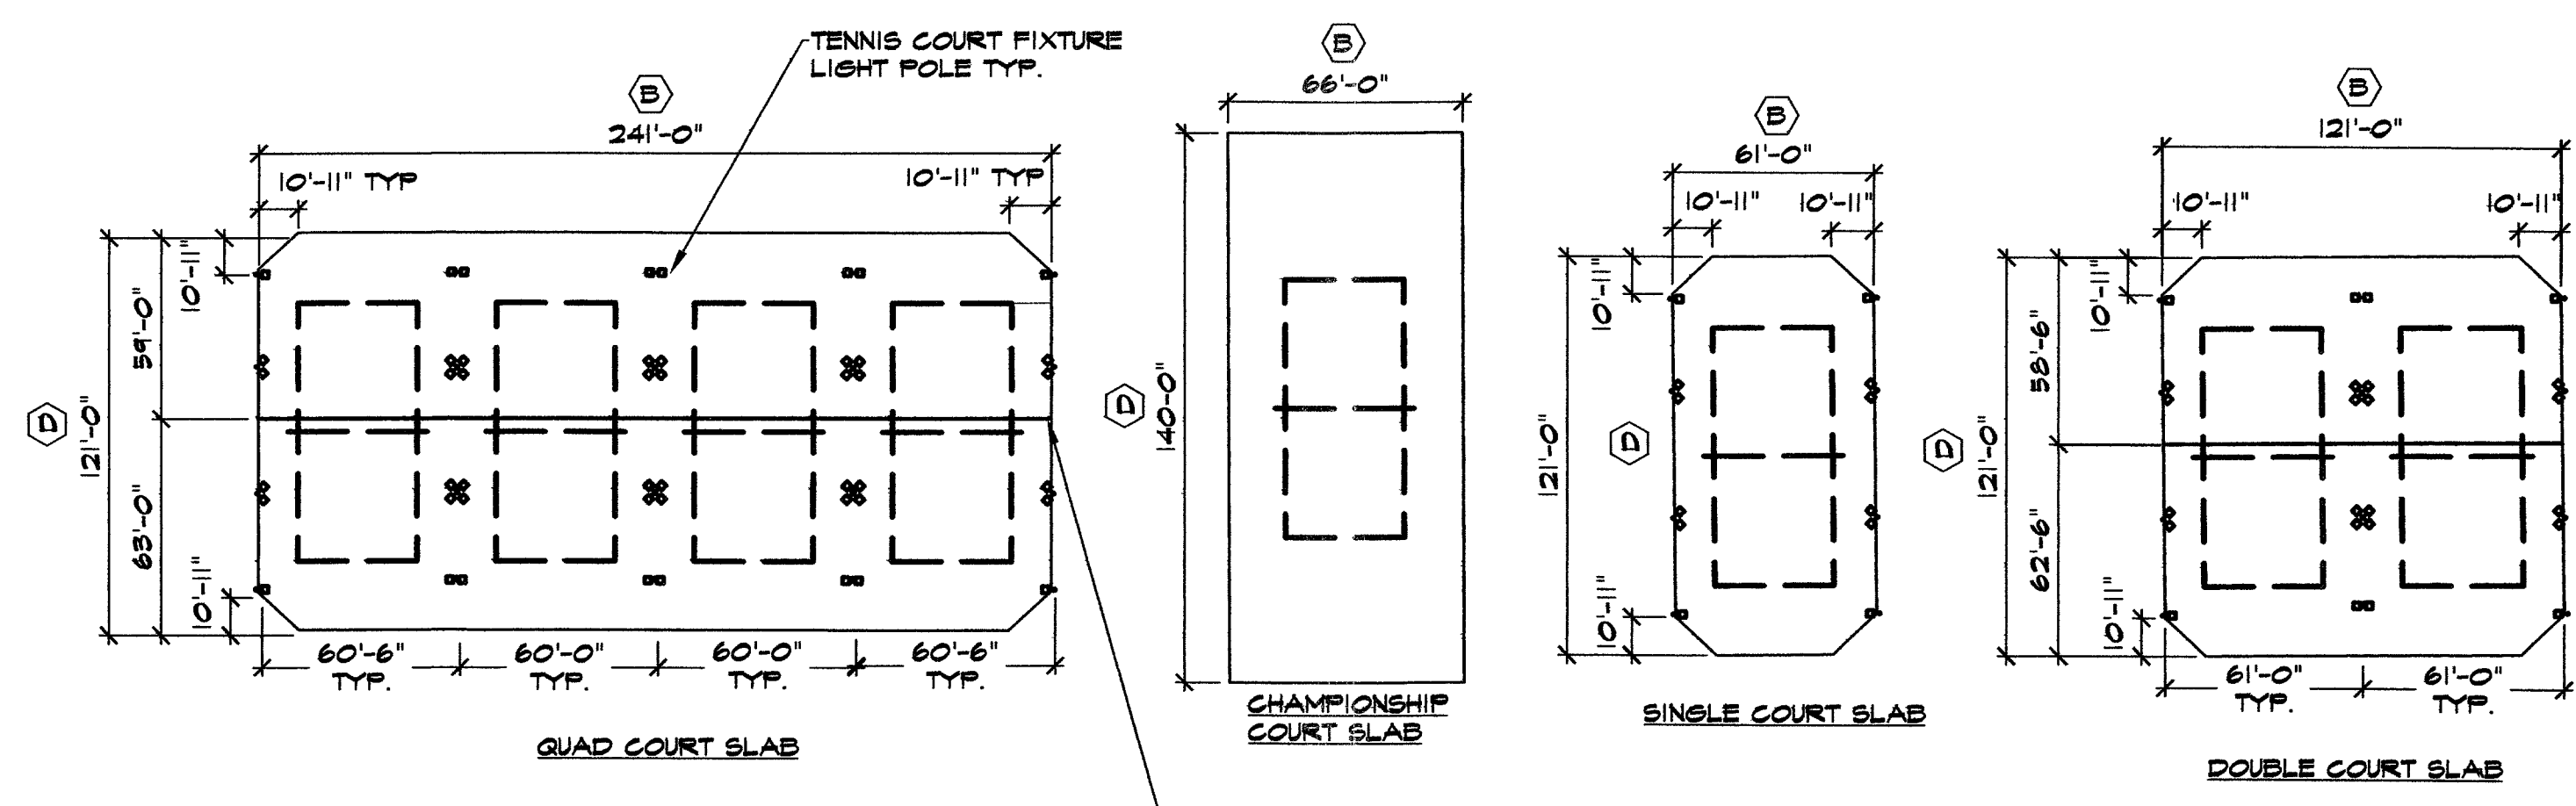


COURT	(A)	(B)	(C)	(D)
SINGLE	2'-6"	61'	2'-6"	121'
DOUBLE	2'-6"	121'	2'-6"	121'
QUAD	2'-6"	242'	2'-6"	121'
CHAMP	2'-6"	66'	2'-6"	140'

NOTES:
 1. LENGTH OF CABLE SECTIONS SHALL EXTEND BEYOND EDGES OF SLAB PER MFR. RECOMMENDATIONS FOR TIGHTENING & ANCHORING PURPOSES.
 2. WORK SHALL BE PERFORMED BY CERTIFIED EXTERIOR POST TENSION CONTRACTORS - SEE SPECS SECTION 02755.
 3. POST-TENSION TENNIS COURT SLAB CONSTRUCTION SHALL BE A LASER LEVELED INSTALLATION.


5 POST TENSION CONCRETE @ TENNIS NTS

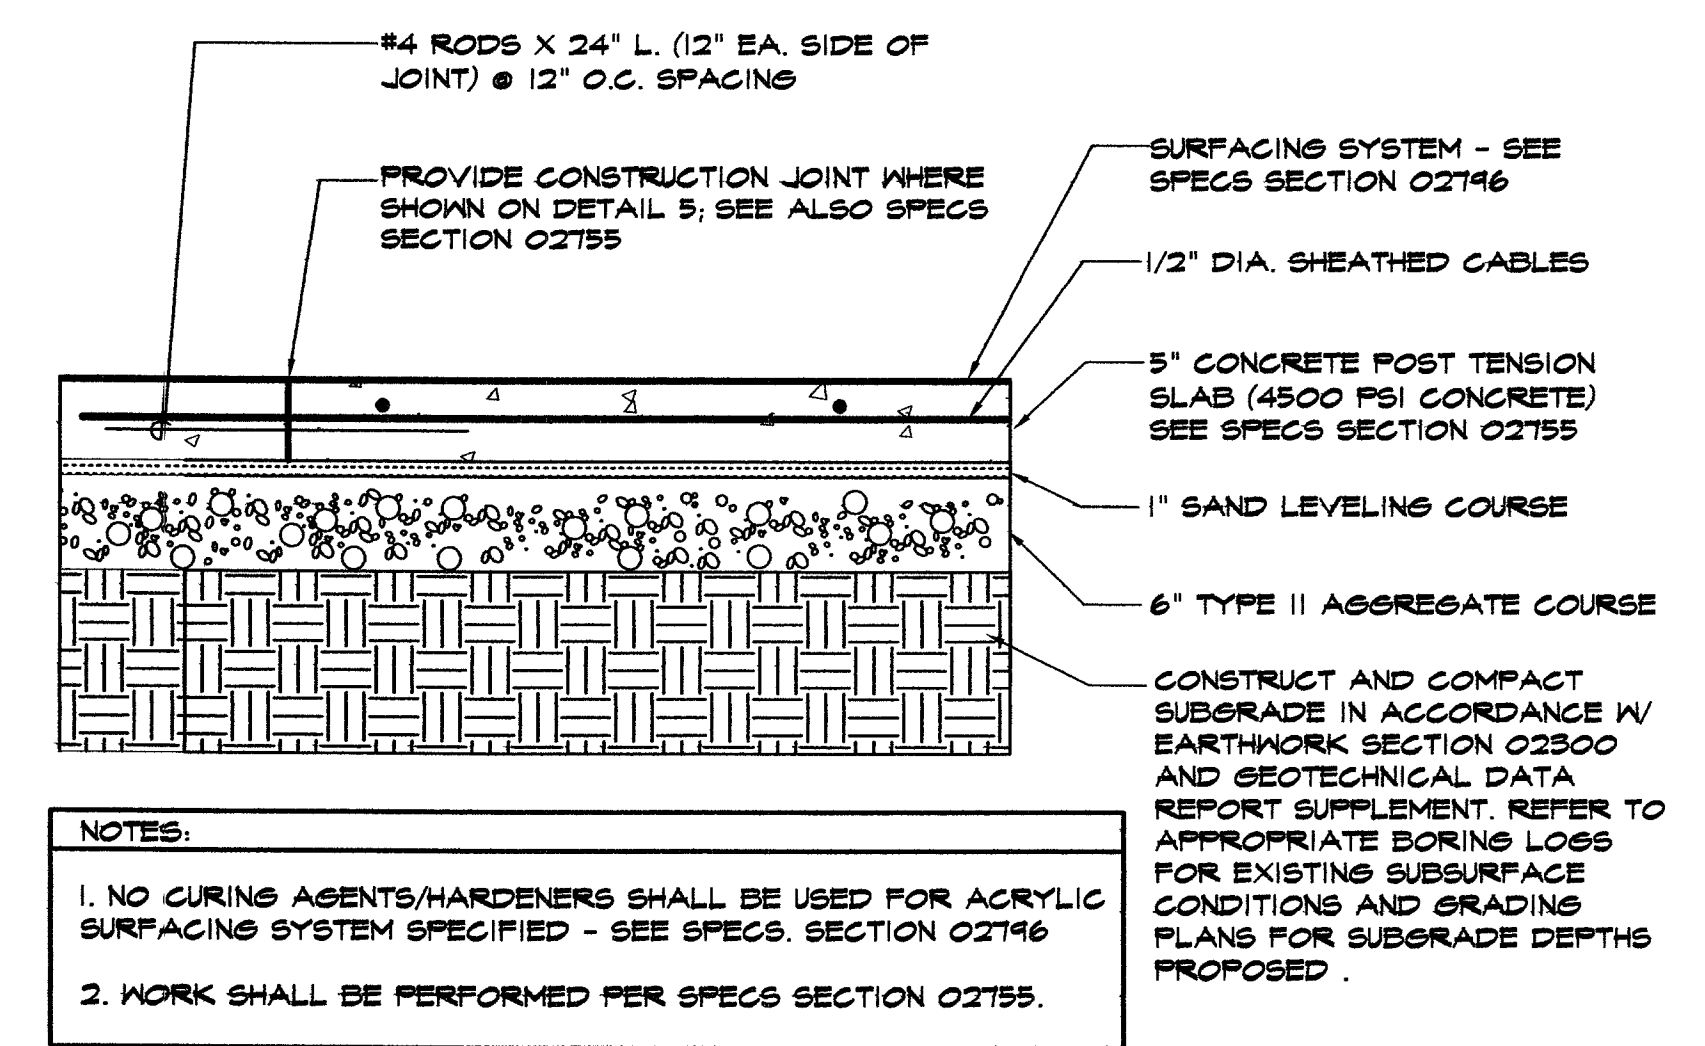

1 TENNIS COURT PAVEMENT SECTION NTS

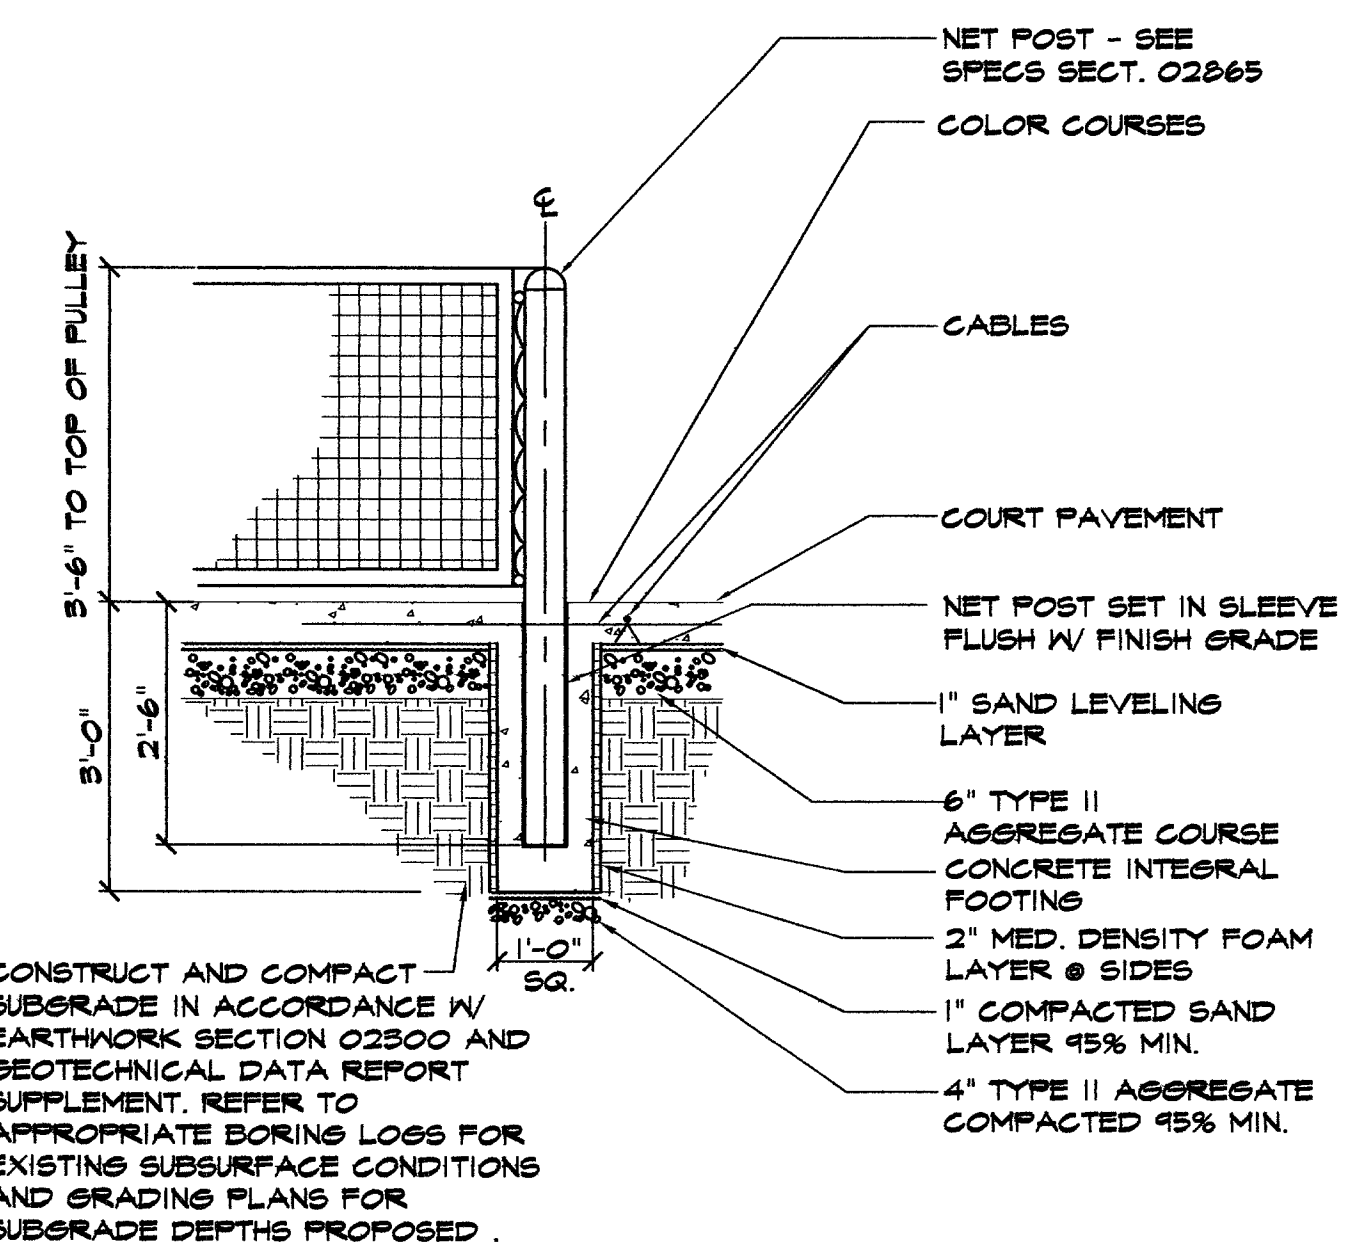

2 TENNIS NET POST (SECTION) NTS

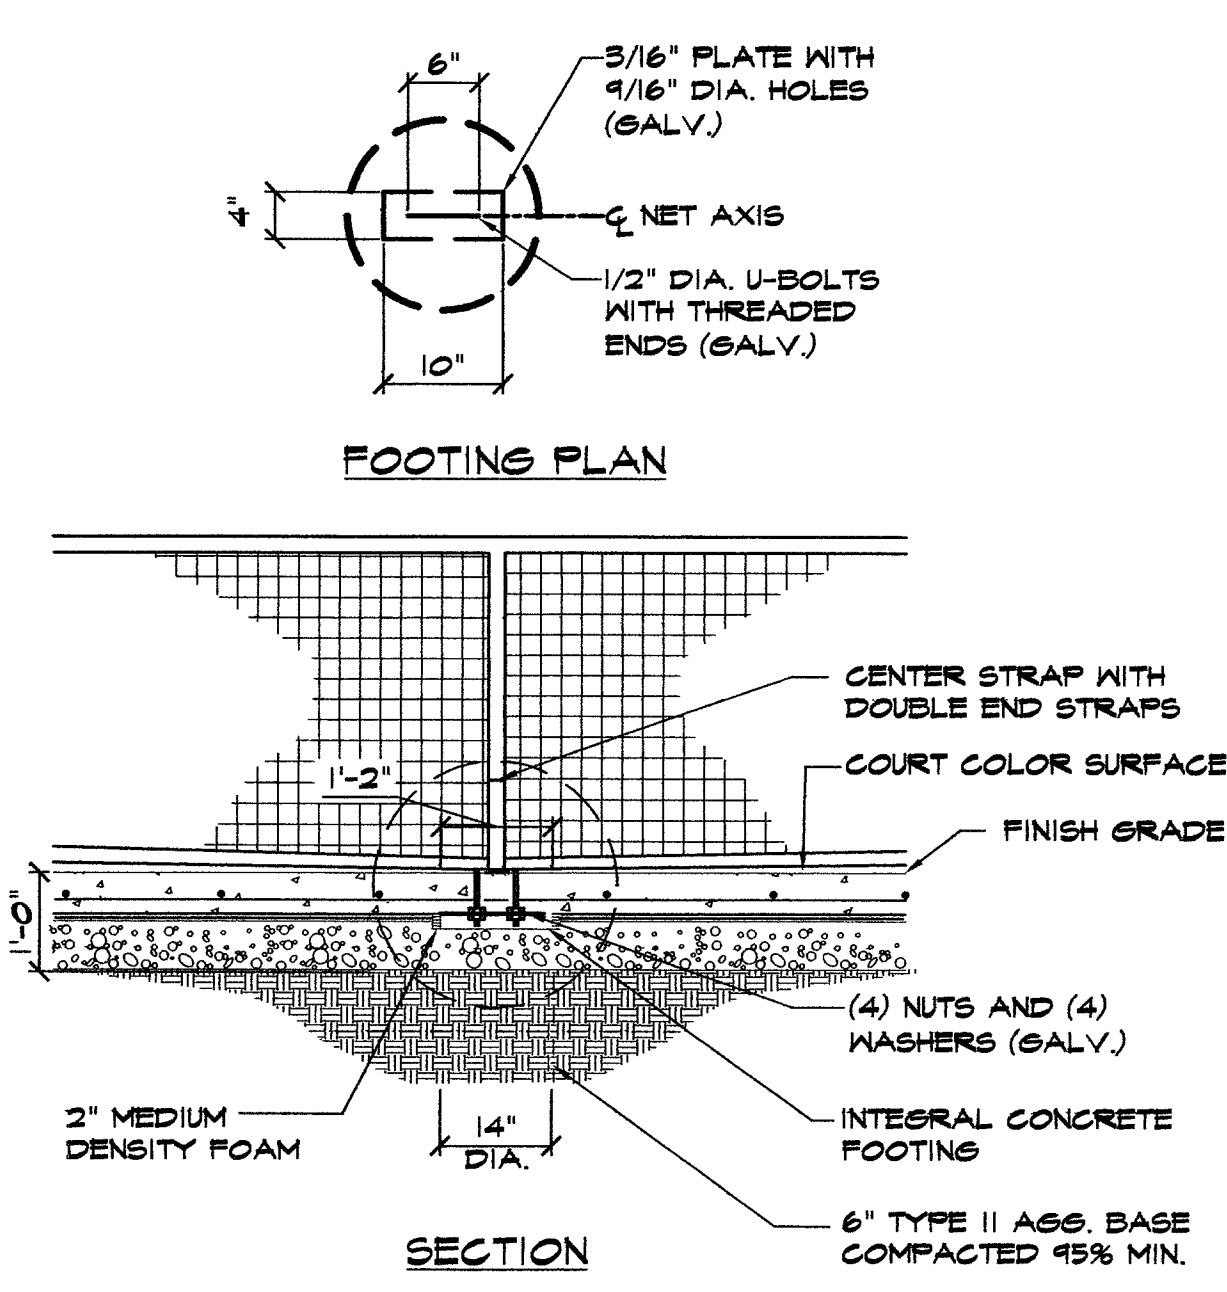

3 TENNIS NET CENTER STRAP ANCHOR NTS



CITY OF LAS VEGAS
NEVADA

7251 W CHARLESTON BLVD
 LAS VEGAS, NEVADA 89117
 PHONE (702) 258-0115
 FAX (702) 258-4956

Stantec

WASHINGTON BUFFALO PARK - PHASE 1A
 WASHINGTON & BUFFALO, LAS VEGAS, NV

SITE DETAILS

OWNER: CITY OF LAS VEGAS
 DEPARTMENT OF PUBLIC WORKS
 ARCHITECTURAL SERVICES

400 EAST STEWART AVENUE
 LAS VEGAS, NEVADA 89101
 PHONE: (702) 229-6535
 FAX: (702) 382-9232
 TDD: (702) 386-9108

DRAWN: KJC
 FILE: 21866D-11.dwg
 DATE: 7/03
 SCALE: NTS
 SHEET NO: 03.1534100
 CLV DWG NO: 65076-1A
 SHIT NO: 100% SUBMITTAL

SD-17