



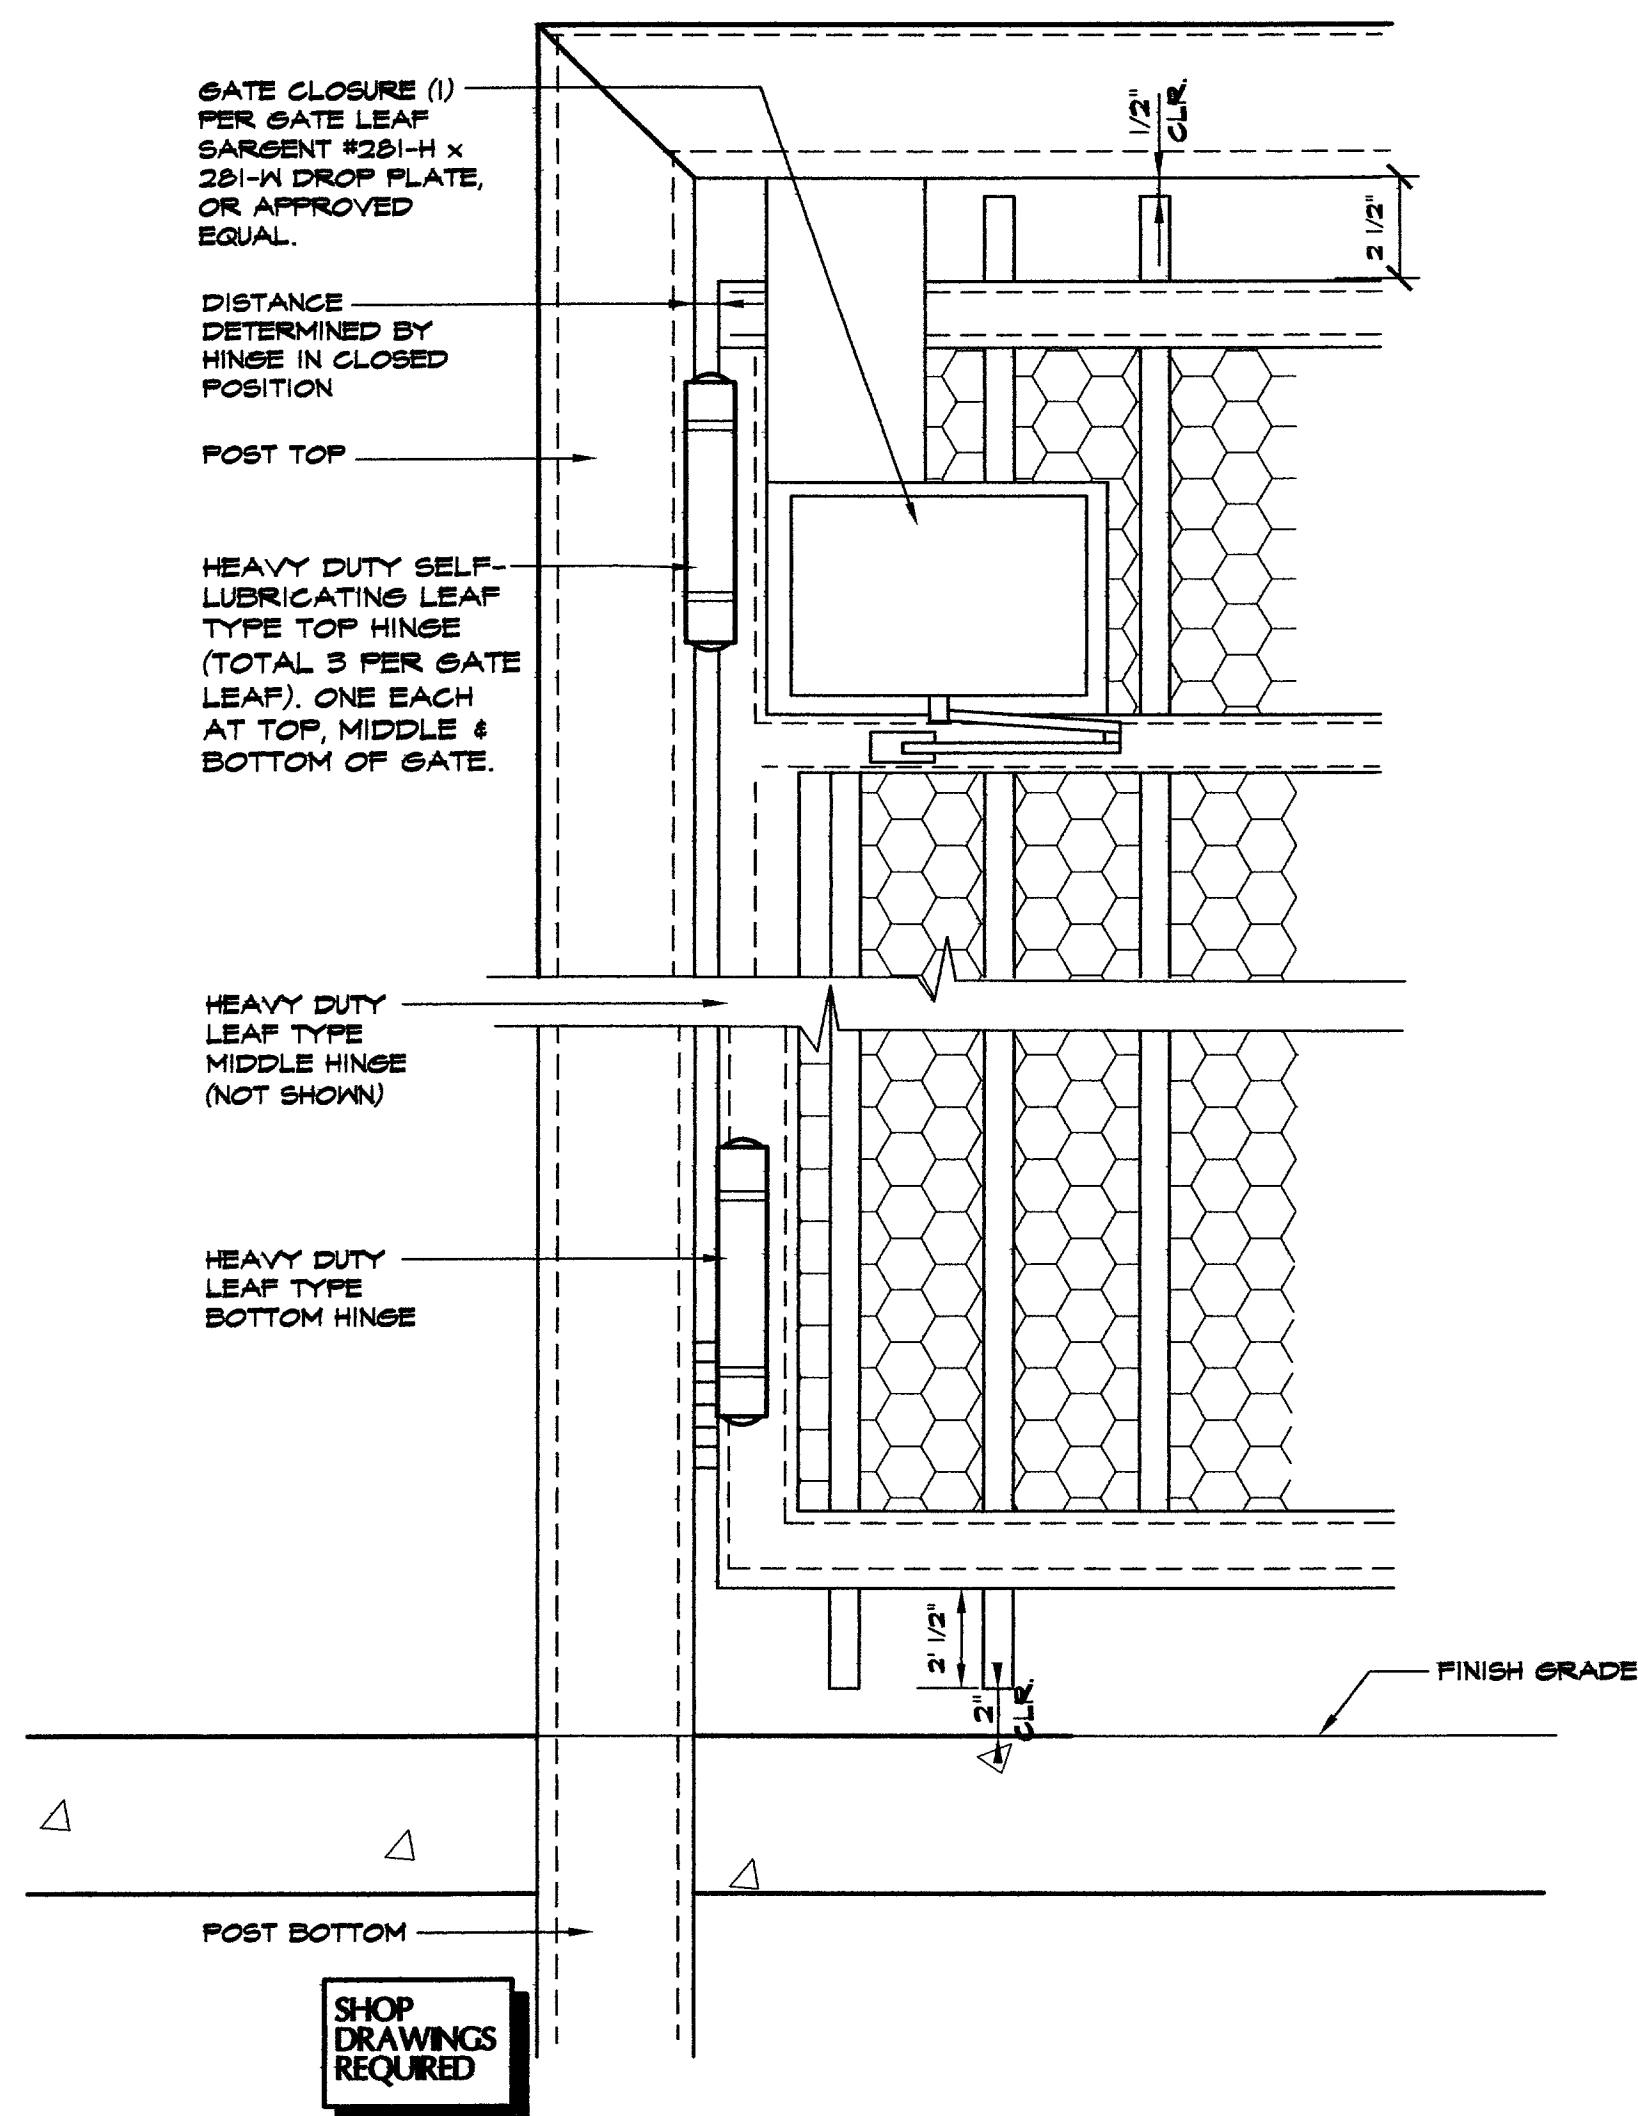


3 EMERGENCY EGRESS GATE - ENLARGEMENT DETAIL

NTS

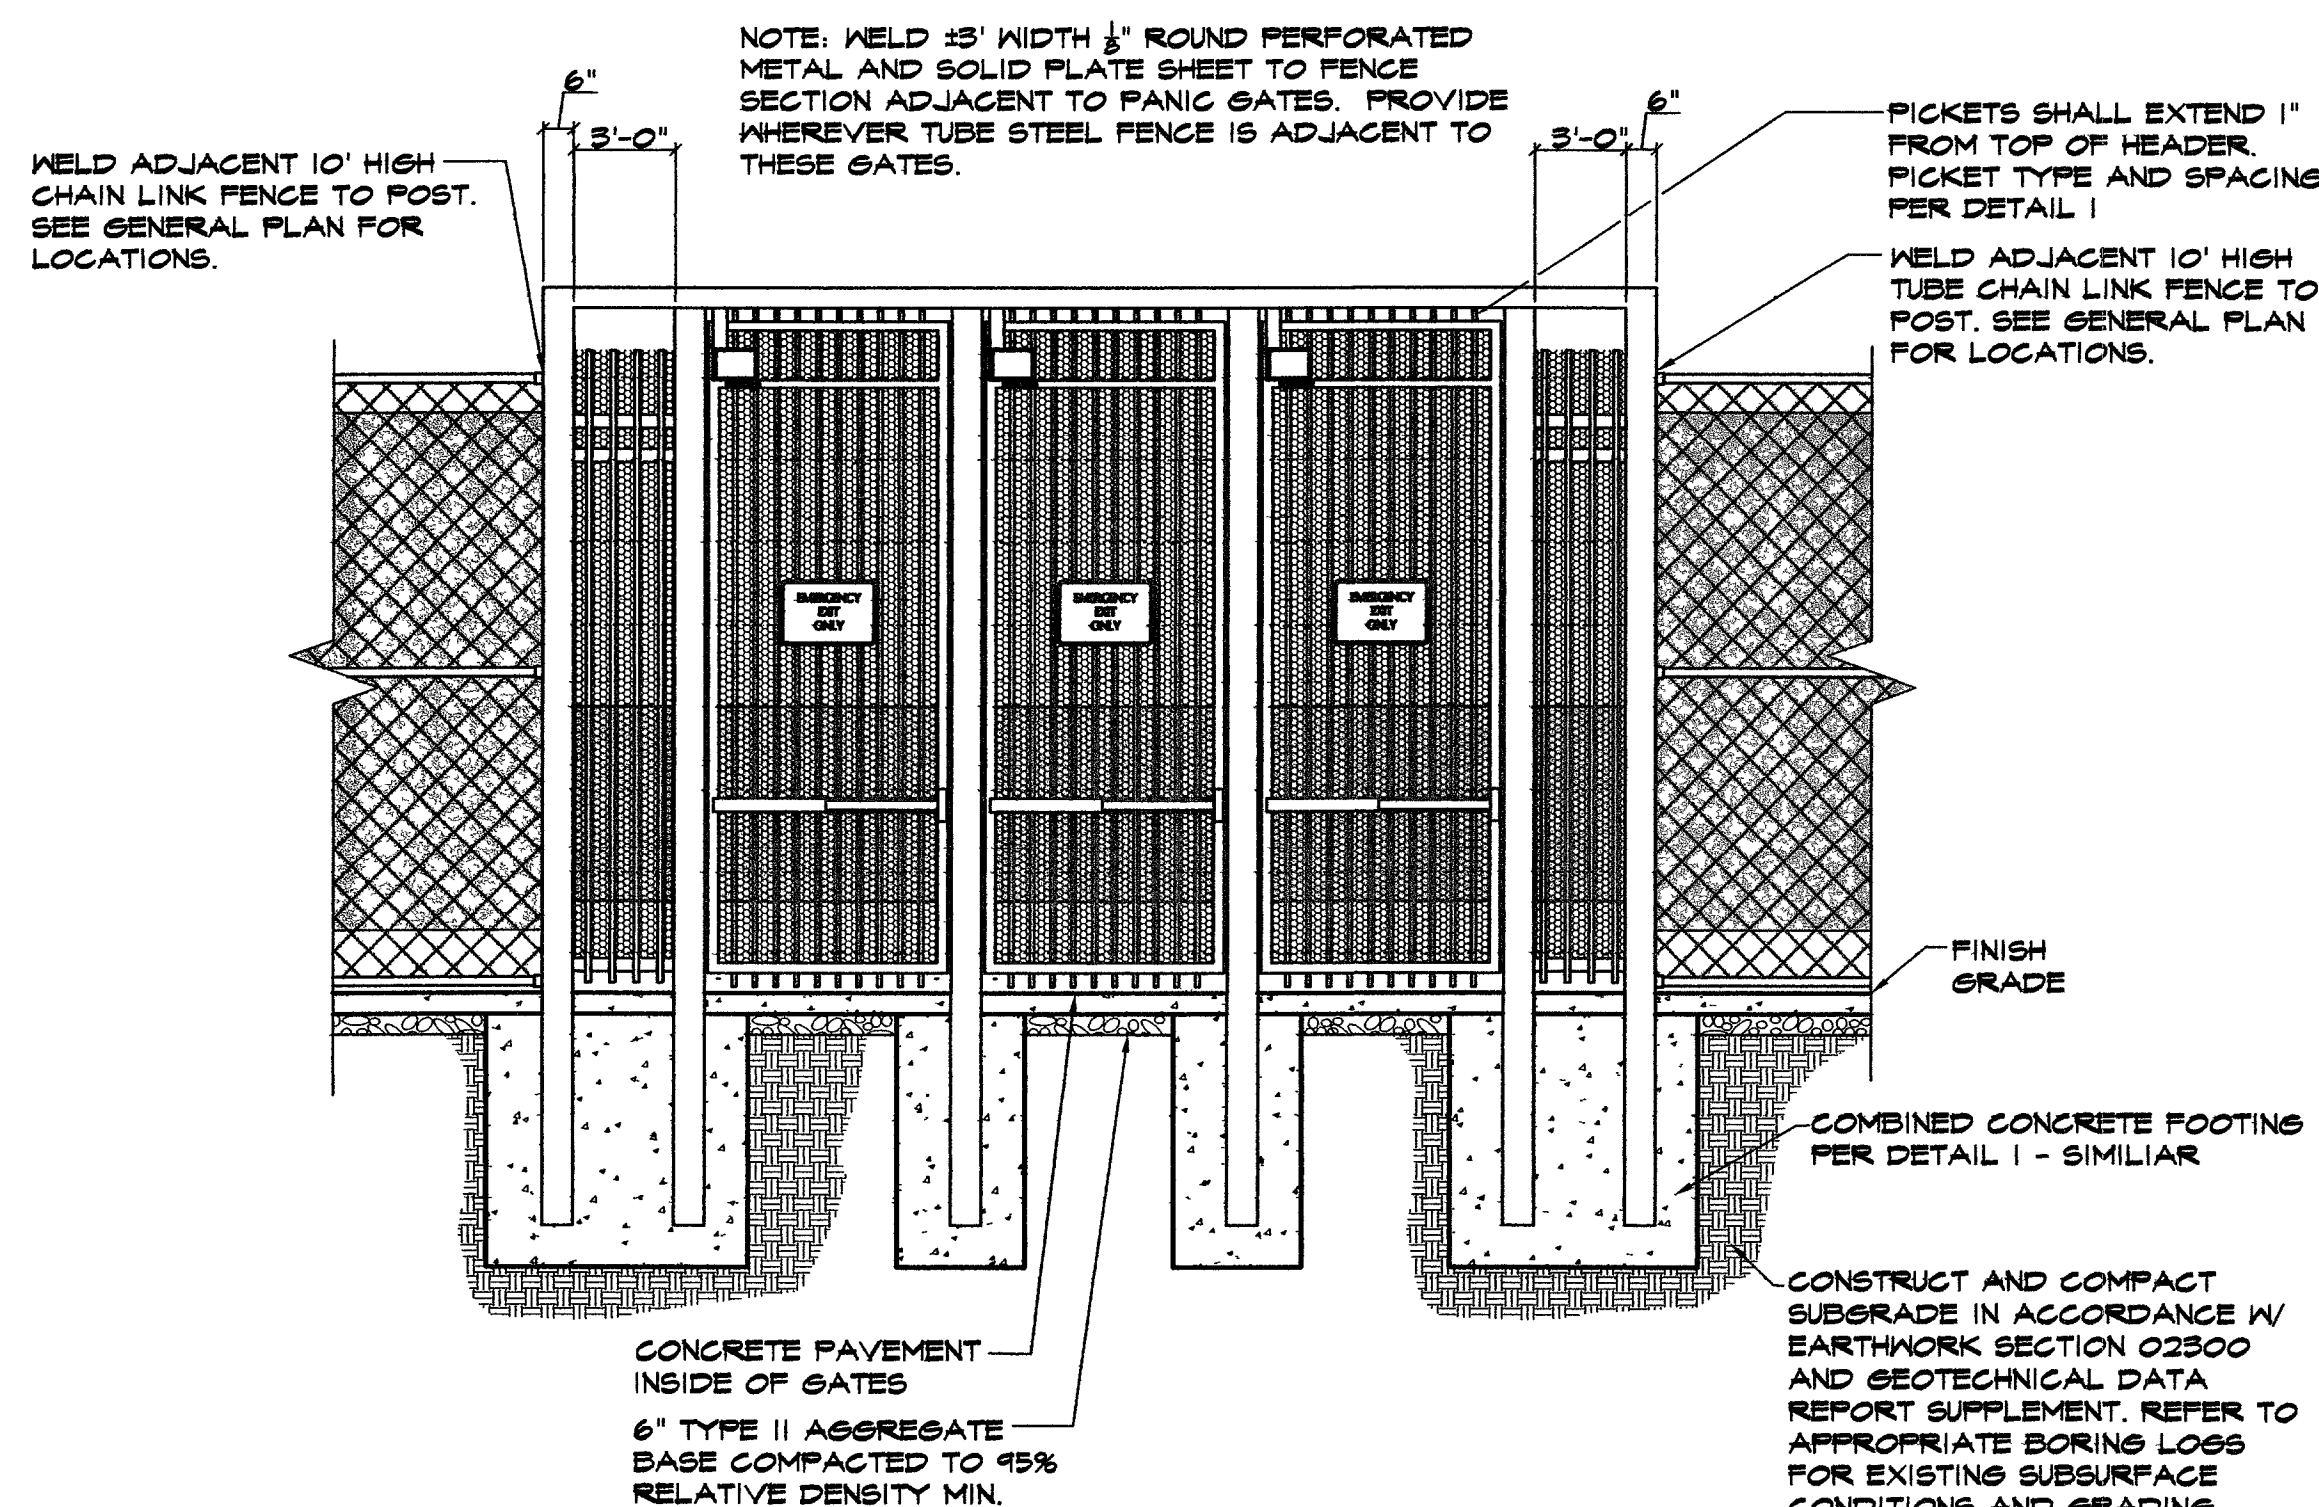


4 EMERGENCY EGRESS GATES @ NORTH/SOUTH SIDE

NTS

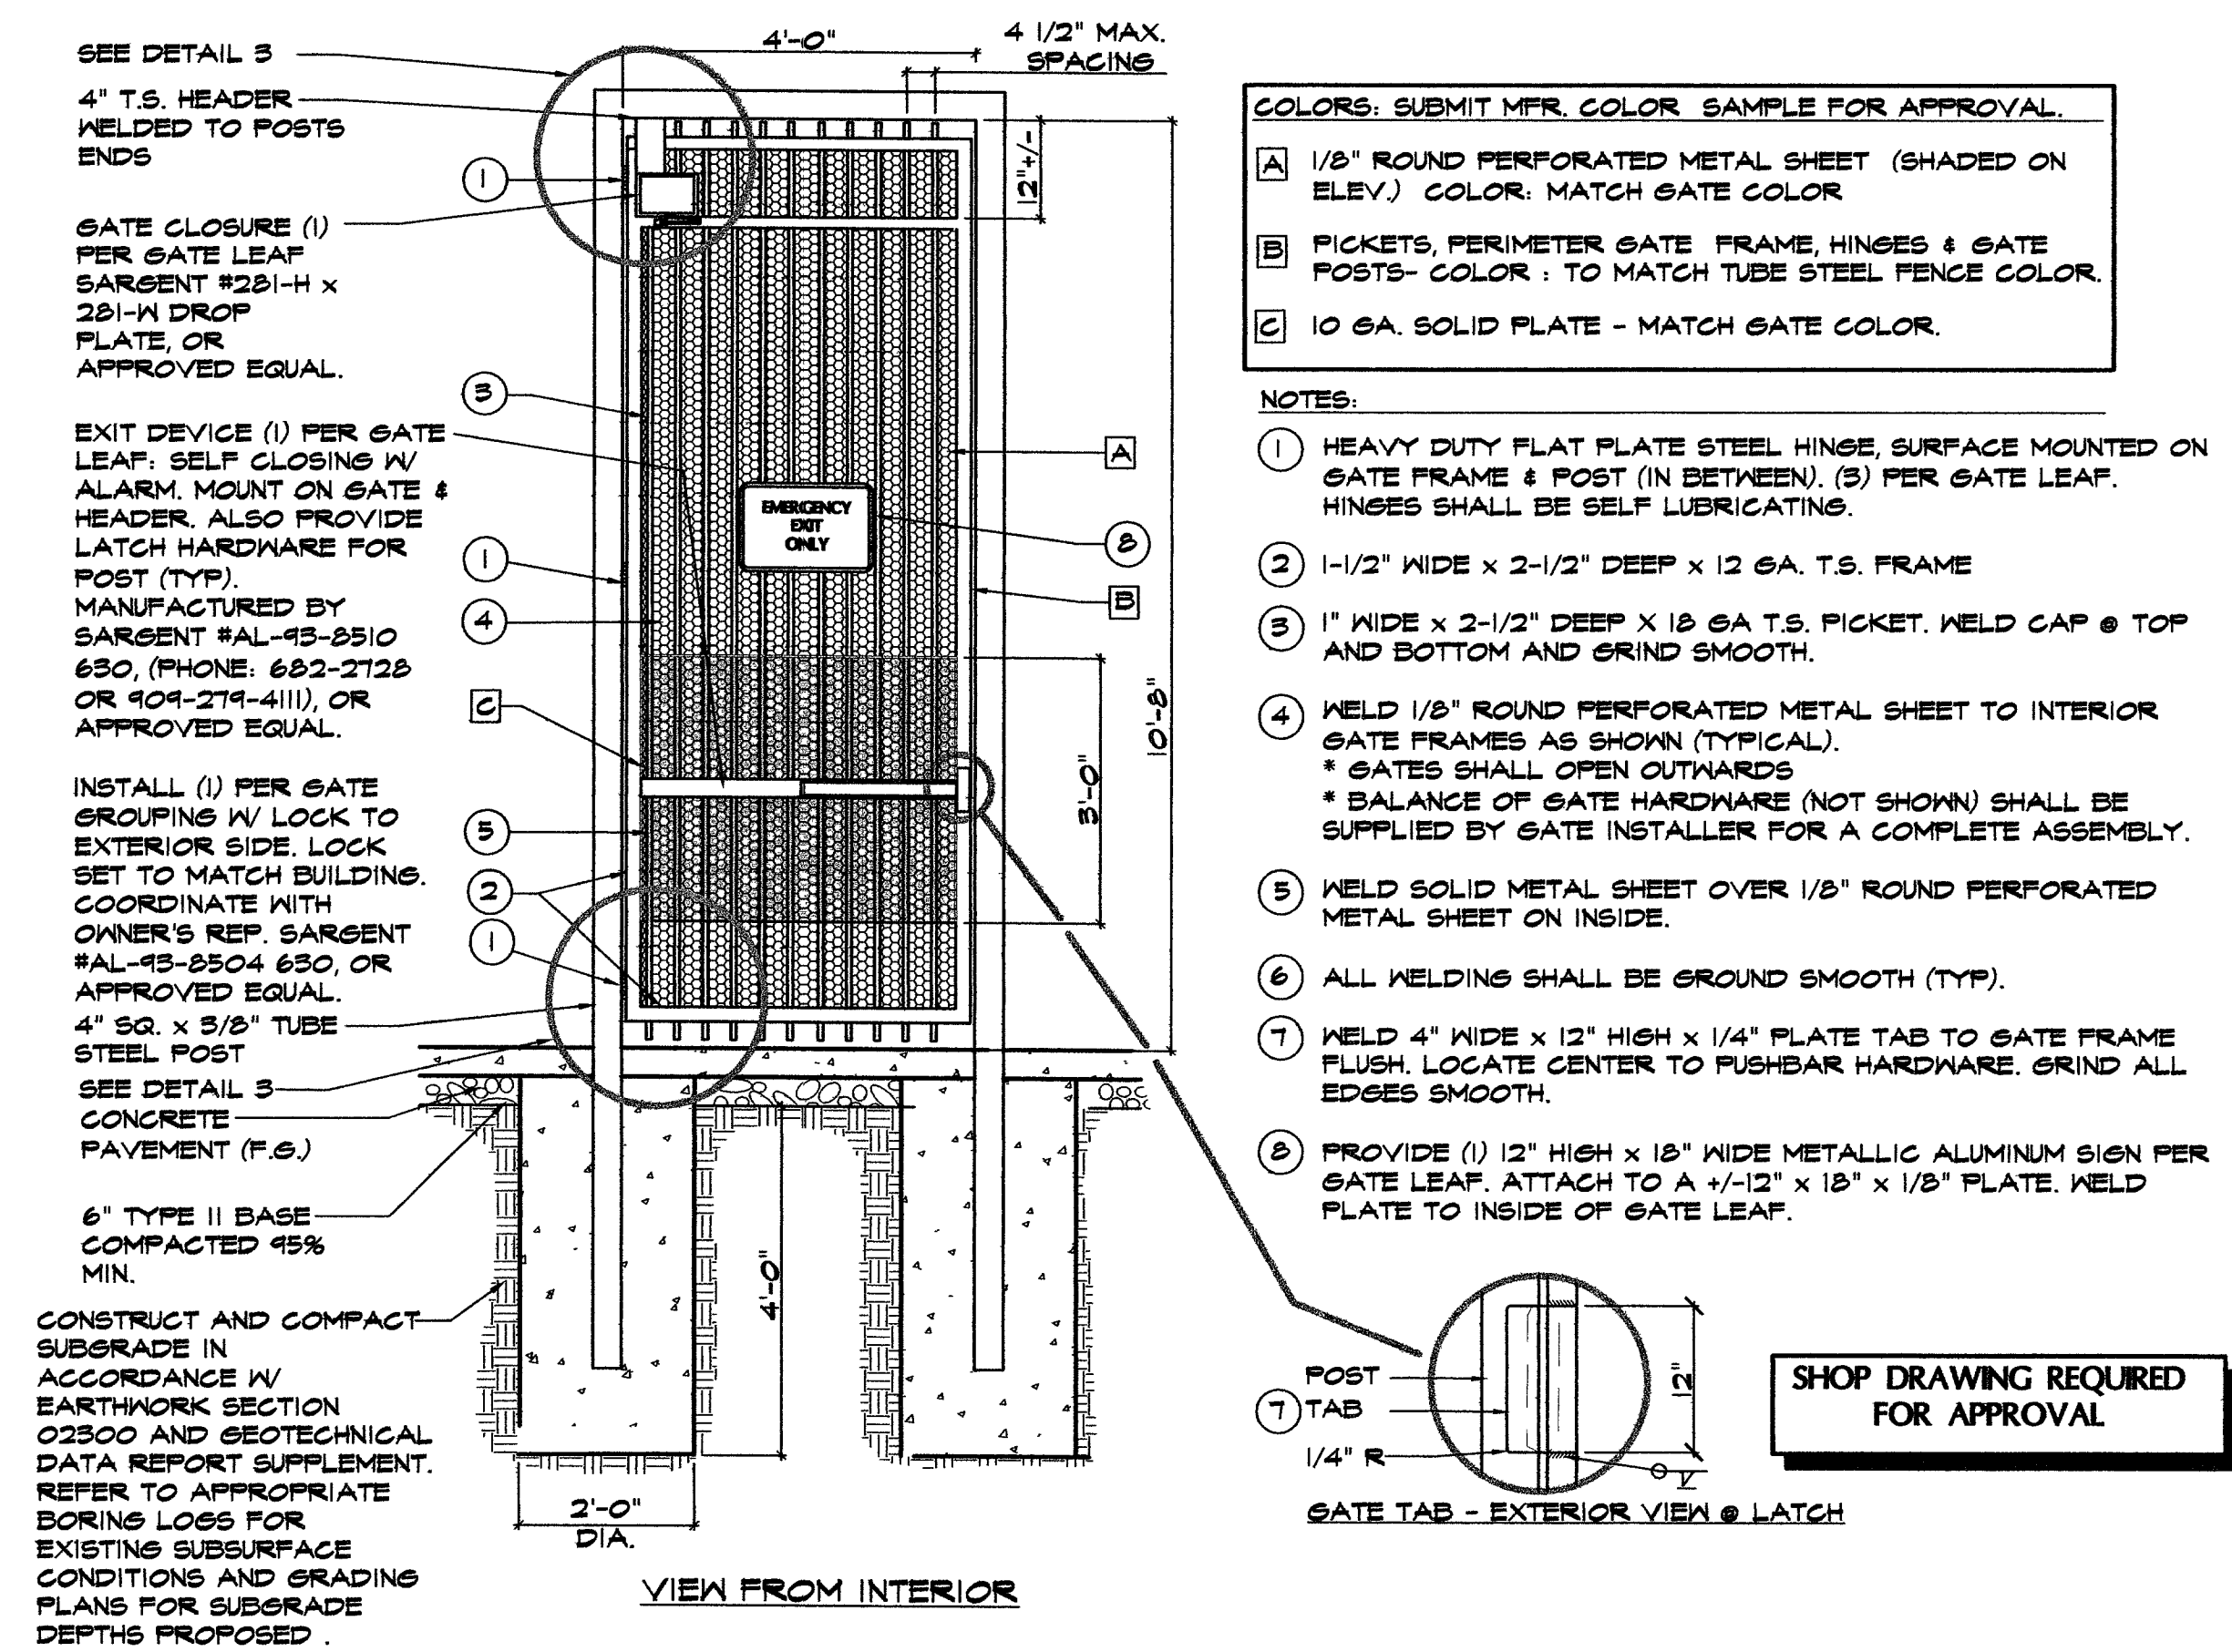

1 TYPICAL EMERGENCY EGRESS GATE DETAIL

NTS

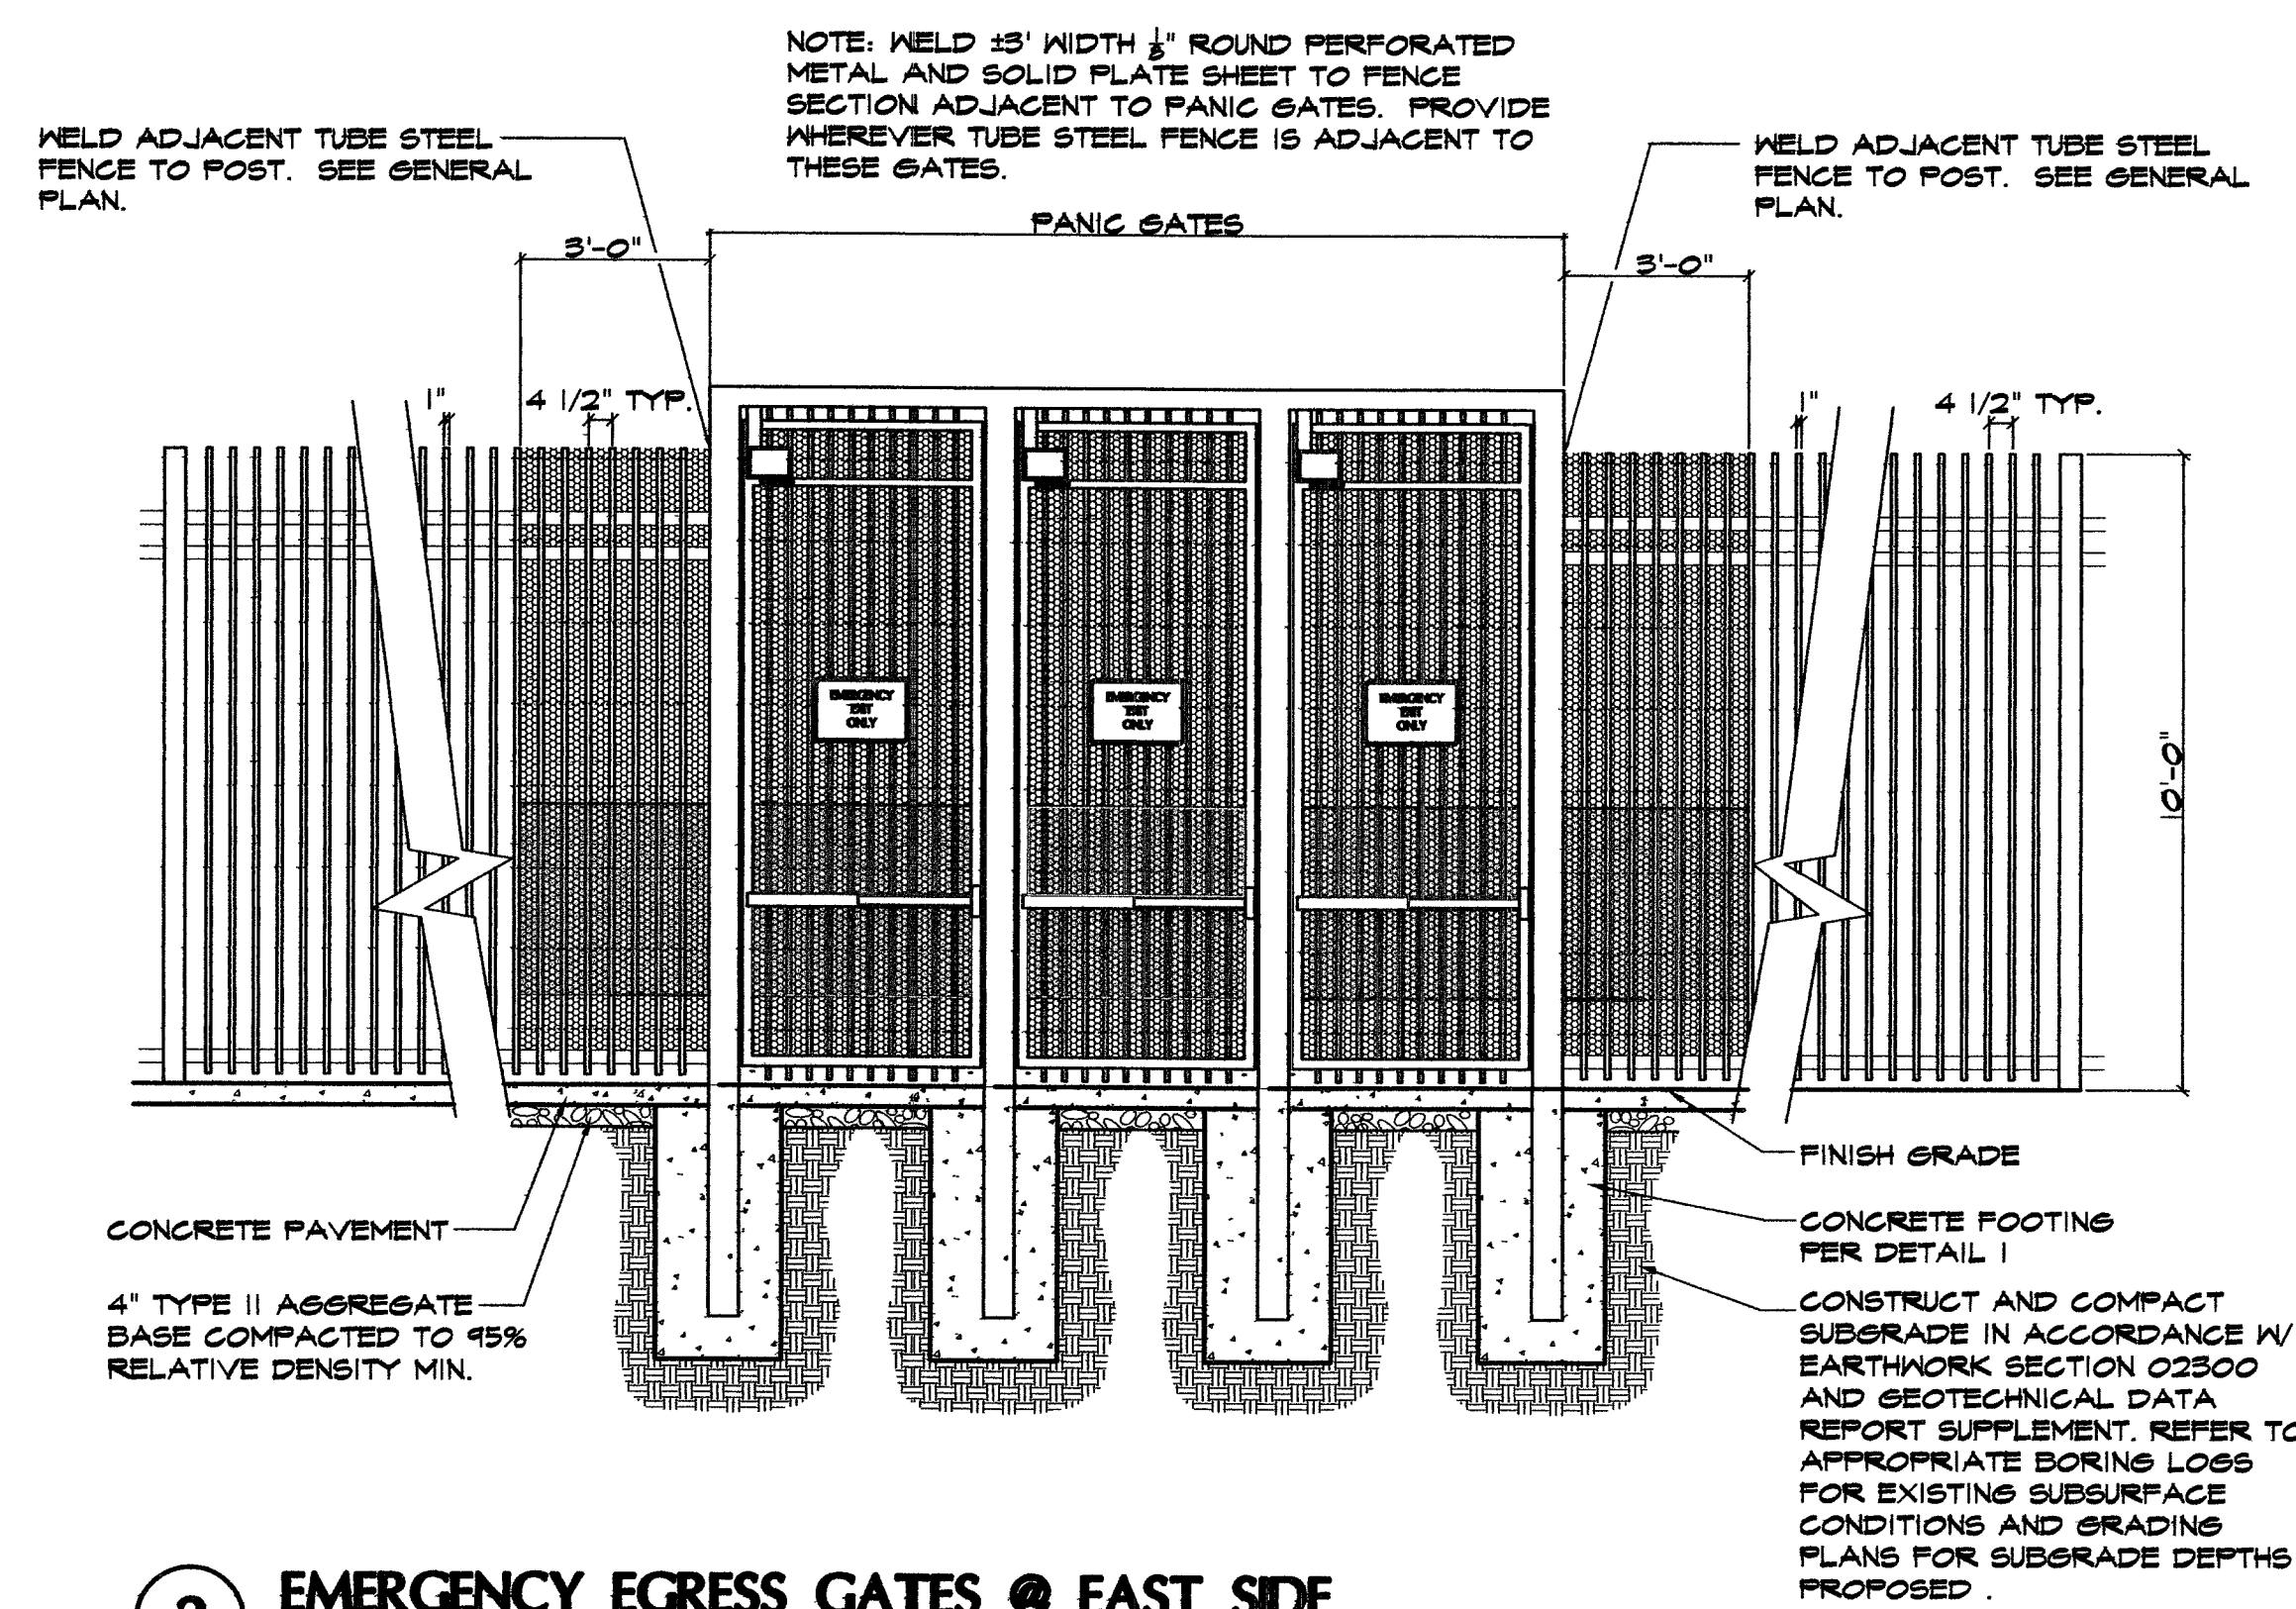

2 EMERGENCY EGRESS GATES @ EAST SIDE

NTS



DEPARTMENT OF PUBLIC WORKS

CONSULTANT  
7251 W CHARLESTON BLVD  
LAS VEGAS, NEVADA 89117  
PHONE (702) 258-0115  
FAX (702) 258-4956  
Stantec

WASHINGTON BUFFALO PARK - PHASE 1A  
WASHINGTON & BUFFALO, LAS VEGAS, NV

SITE DETAILS

OWNER: CITY OF LAS VEGAS  
DEPARTMENT OF PUBLIC WORKS  
ARCHITECTURAL SERVICES

400 EAST STEWART AVENUE  
LAS VEGAS, NEVADA 89101  
PHONE: (702) 220-6835  
FAX: (702) 382-3232  
TDD: (702) 386-9108

DRAWN: KJC  
FILE: 21065D-10.dwg  
DATE: 7/03  
SCALE: NTS  
SHEET NO: 035341.08  
CLV DWG NO: 650216-1A  
SHEET NO: 100% SUBMITTAL

SD-18