




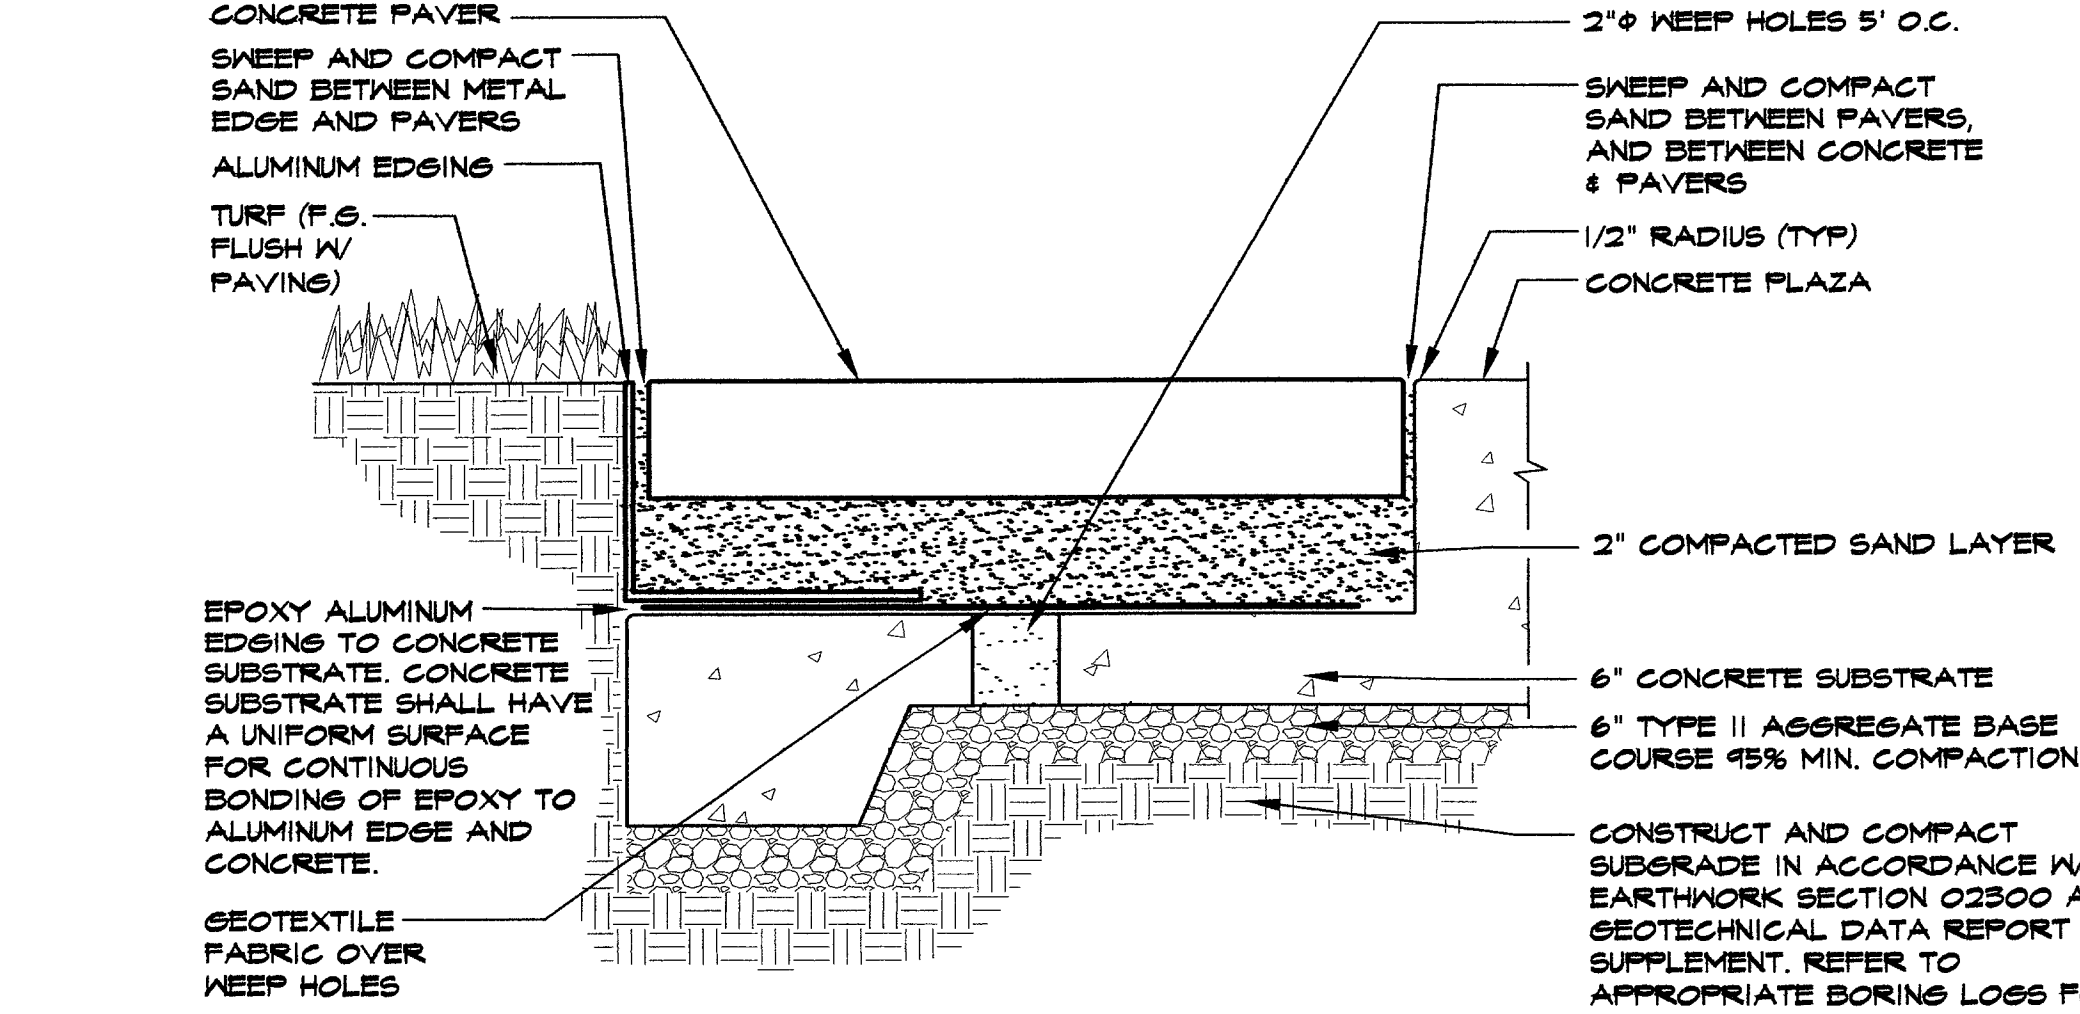

7 METAL EDGE DETAIL - PAVEMENT @ TURF CONDITION

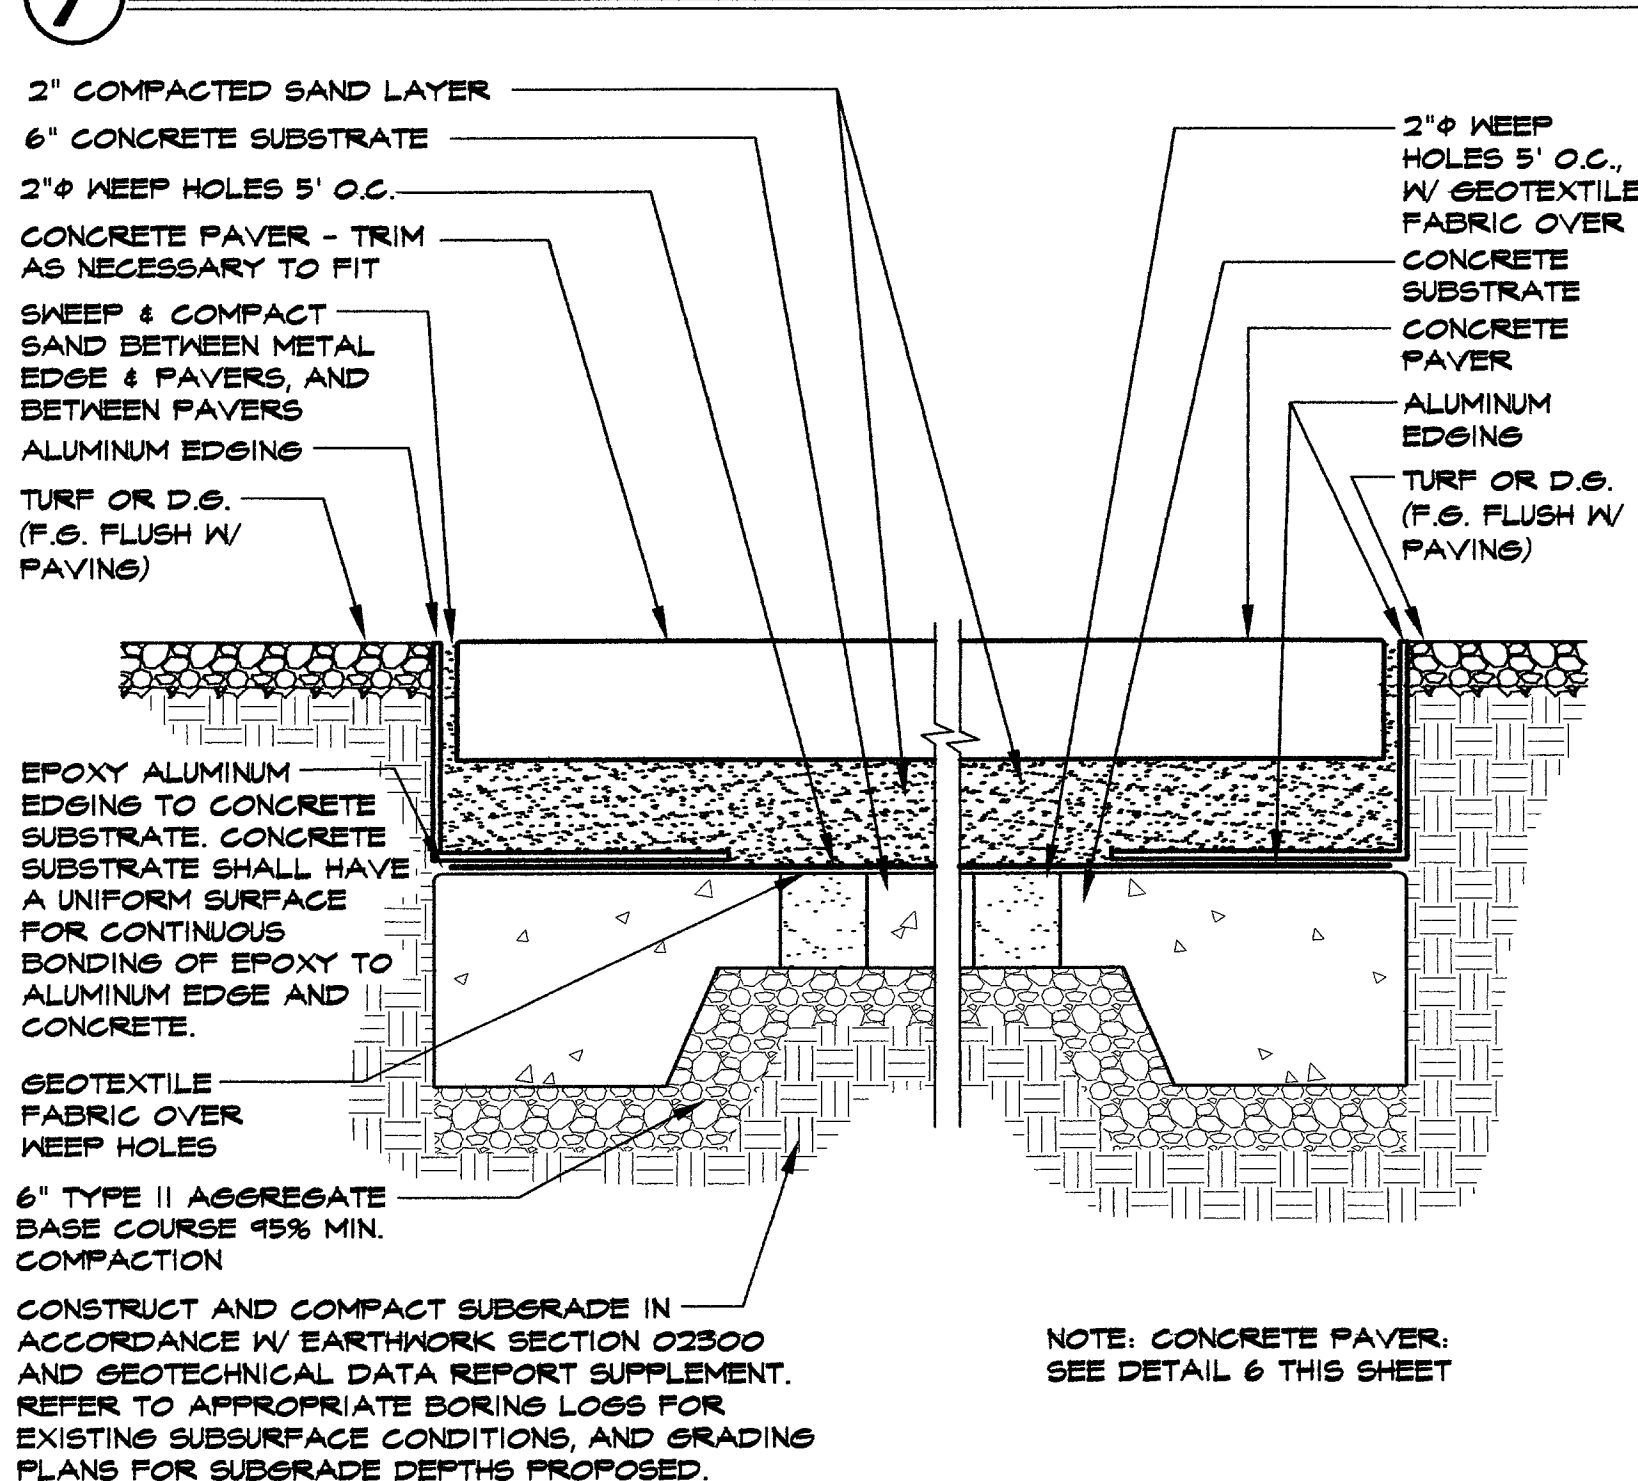


8 CONCRETE PAVERS IN PLAZA W/ LANDSCAPE EDGE

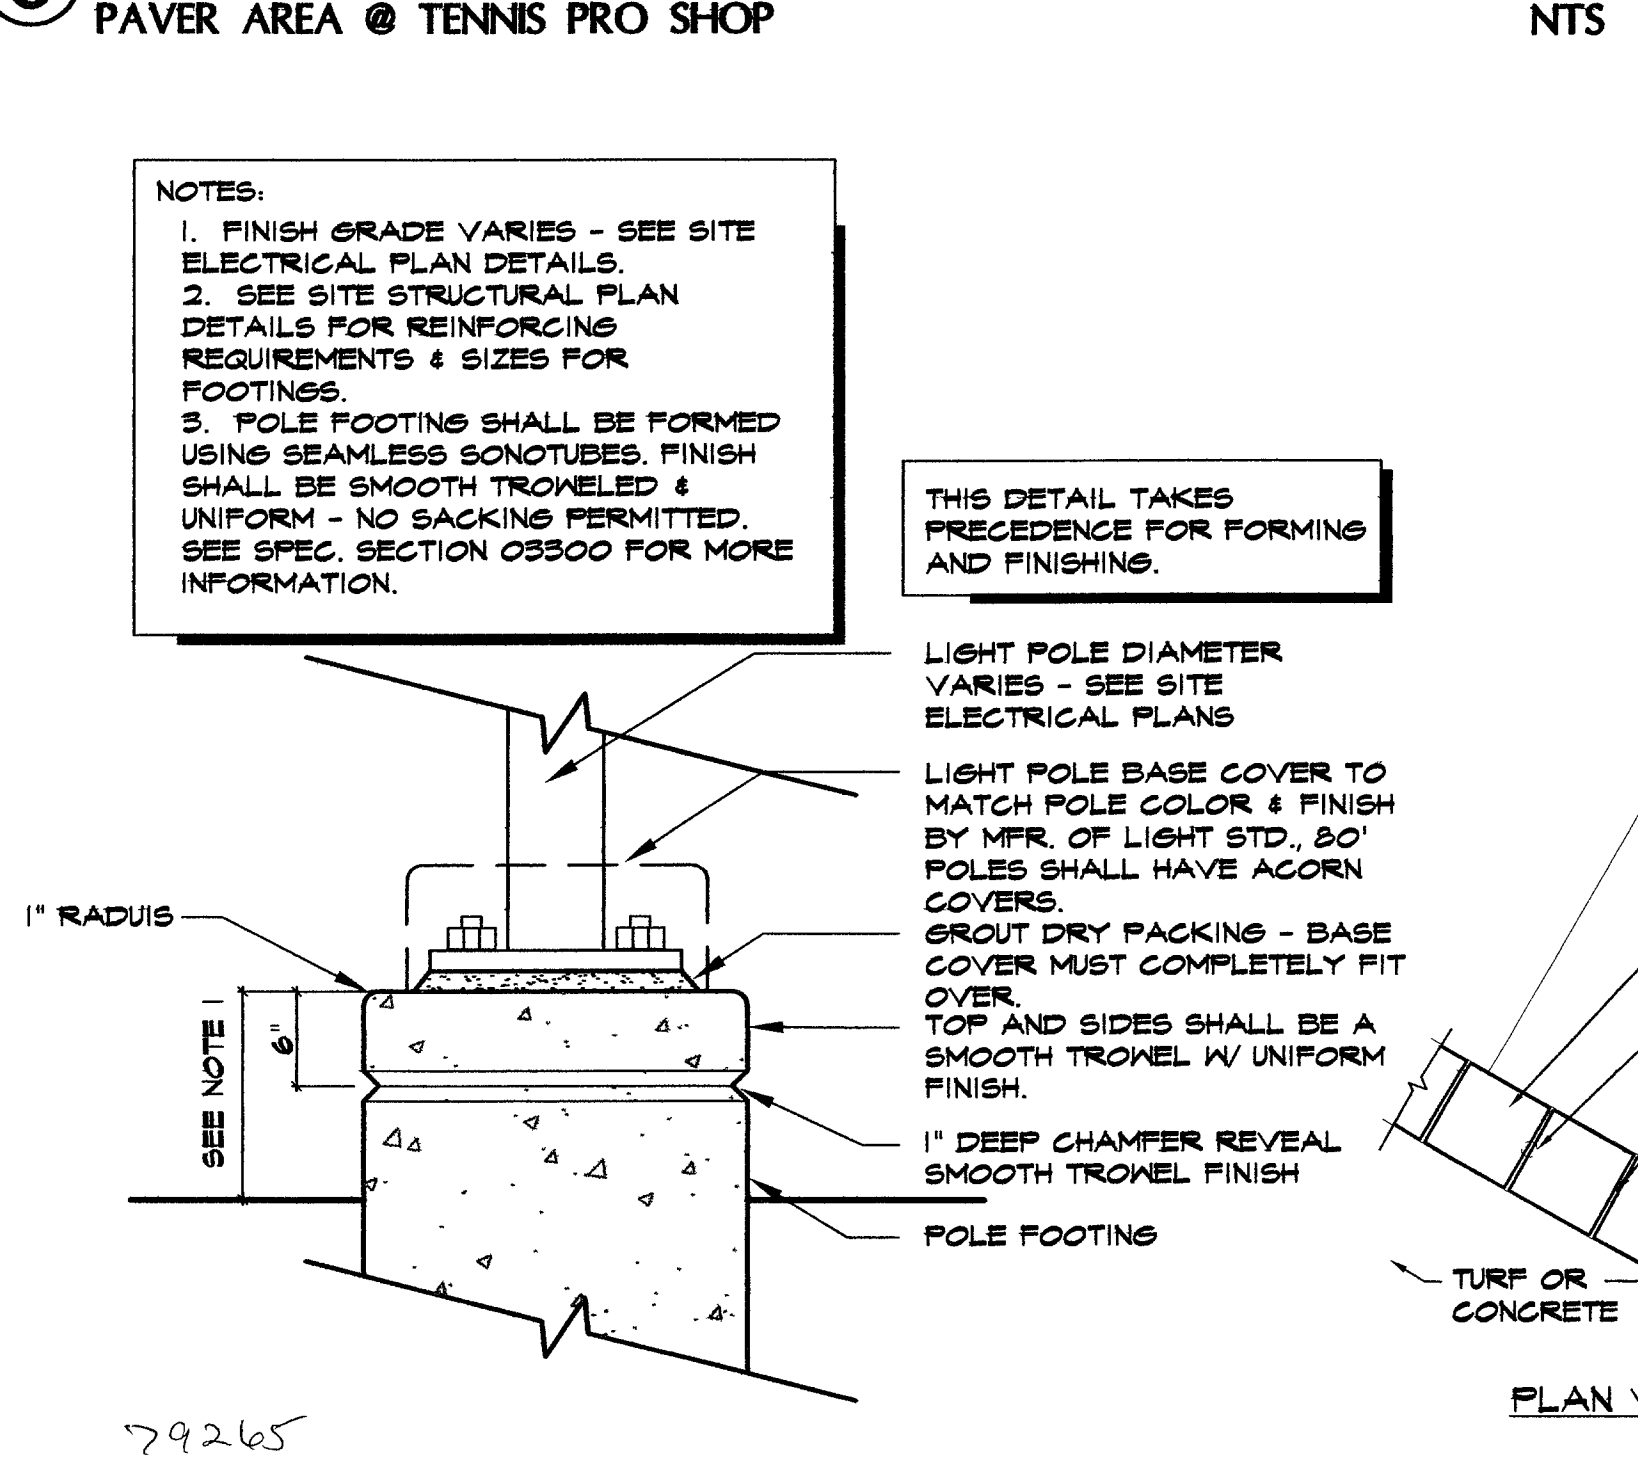


9 SITE/SPORT LIGHTING FOOTING - TYP.

SEE ALSO SITE ELECTRICAL & STRUCTURAL DETAILS

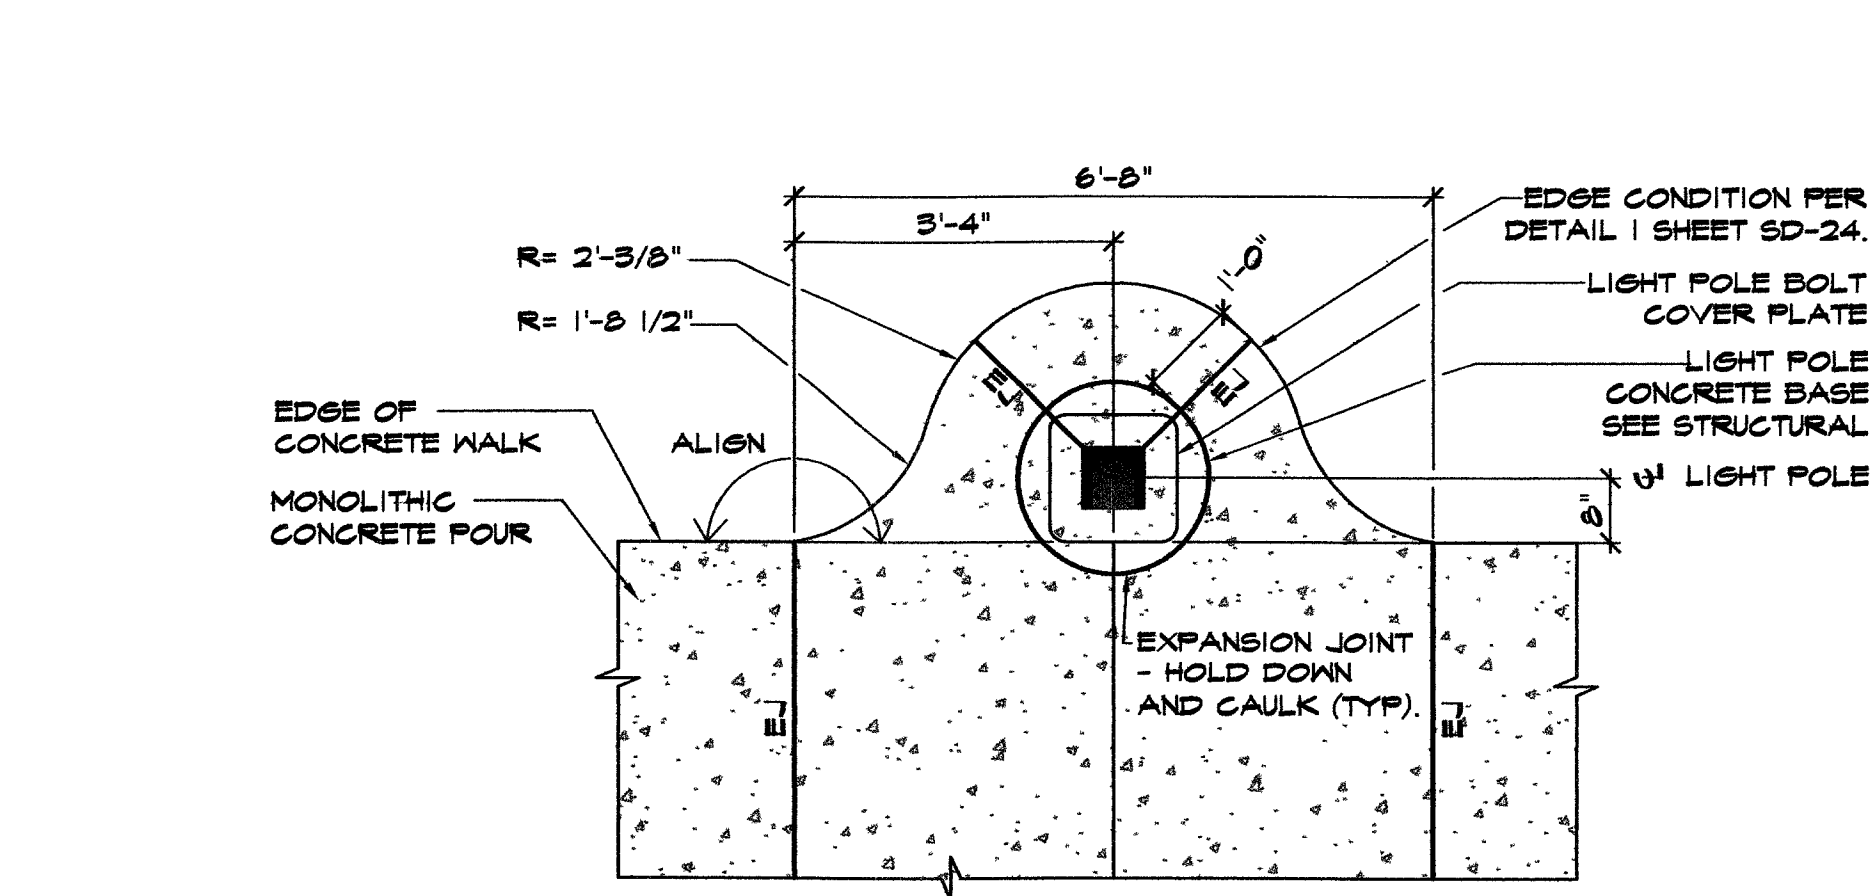


NOTES:
 1. COLLAR IS NOT SHOWN ON PLANS. CONTRACTOR SHALL PROVIDE COLLARS AT ALL LIGHT POLES THAT OCCUR IN TURF AREAS ADJACENT TO CONCRETE WALKS.
 2. COORDINATE LIGHT POLE LOCATIONS WITH GENERAL CONTRACTOR. ALL SUCH LOCATIONS SHALL BE STAKED, AND REVIEWED BY CONSTRUCTION PROJECT REP.
 3. SEE ELECTRICAL AND STRUCTURAL PLANS FOR CONCRETE FOOTINGS & MOUNTINGS.

4 CONCRETE COLLAR @ LIGHT FIXTURE (TYP)

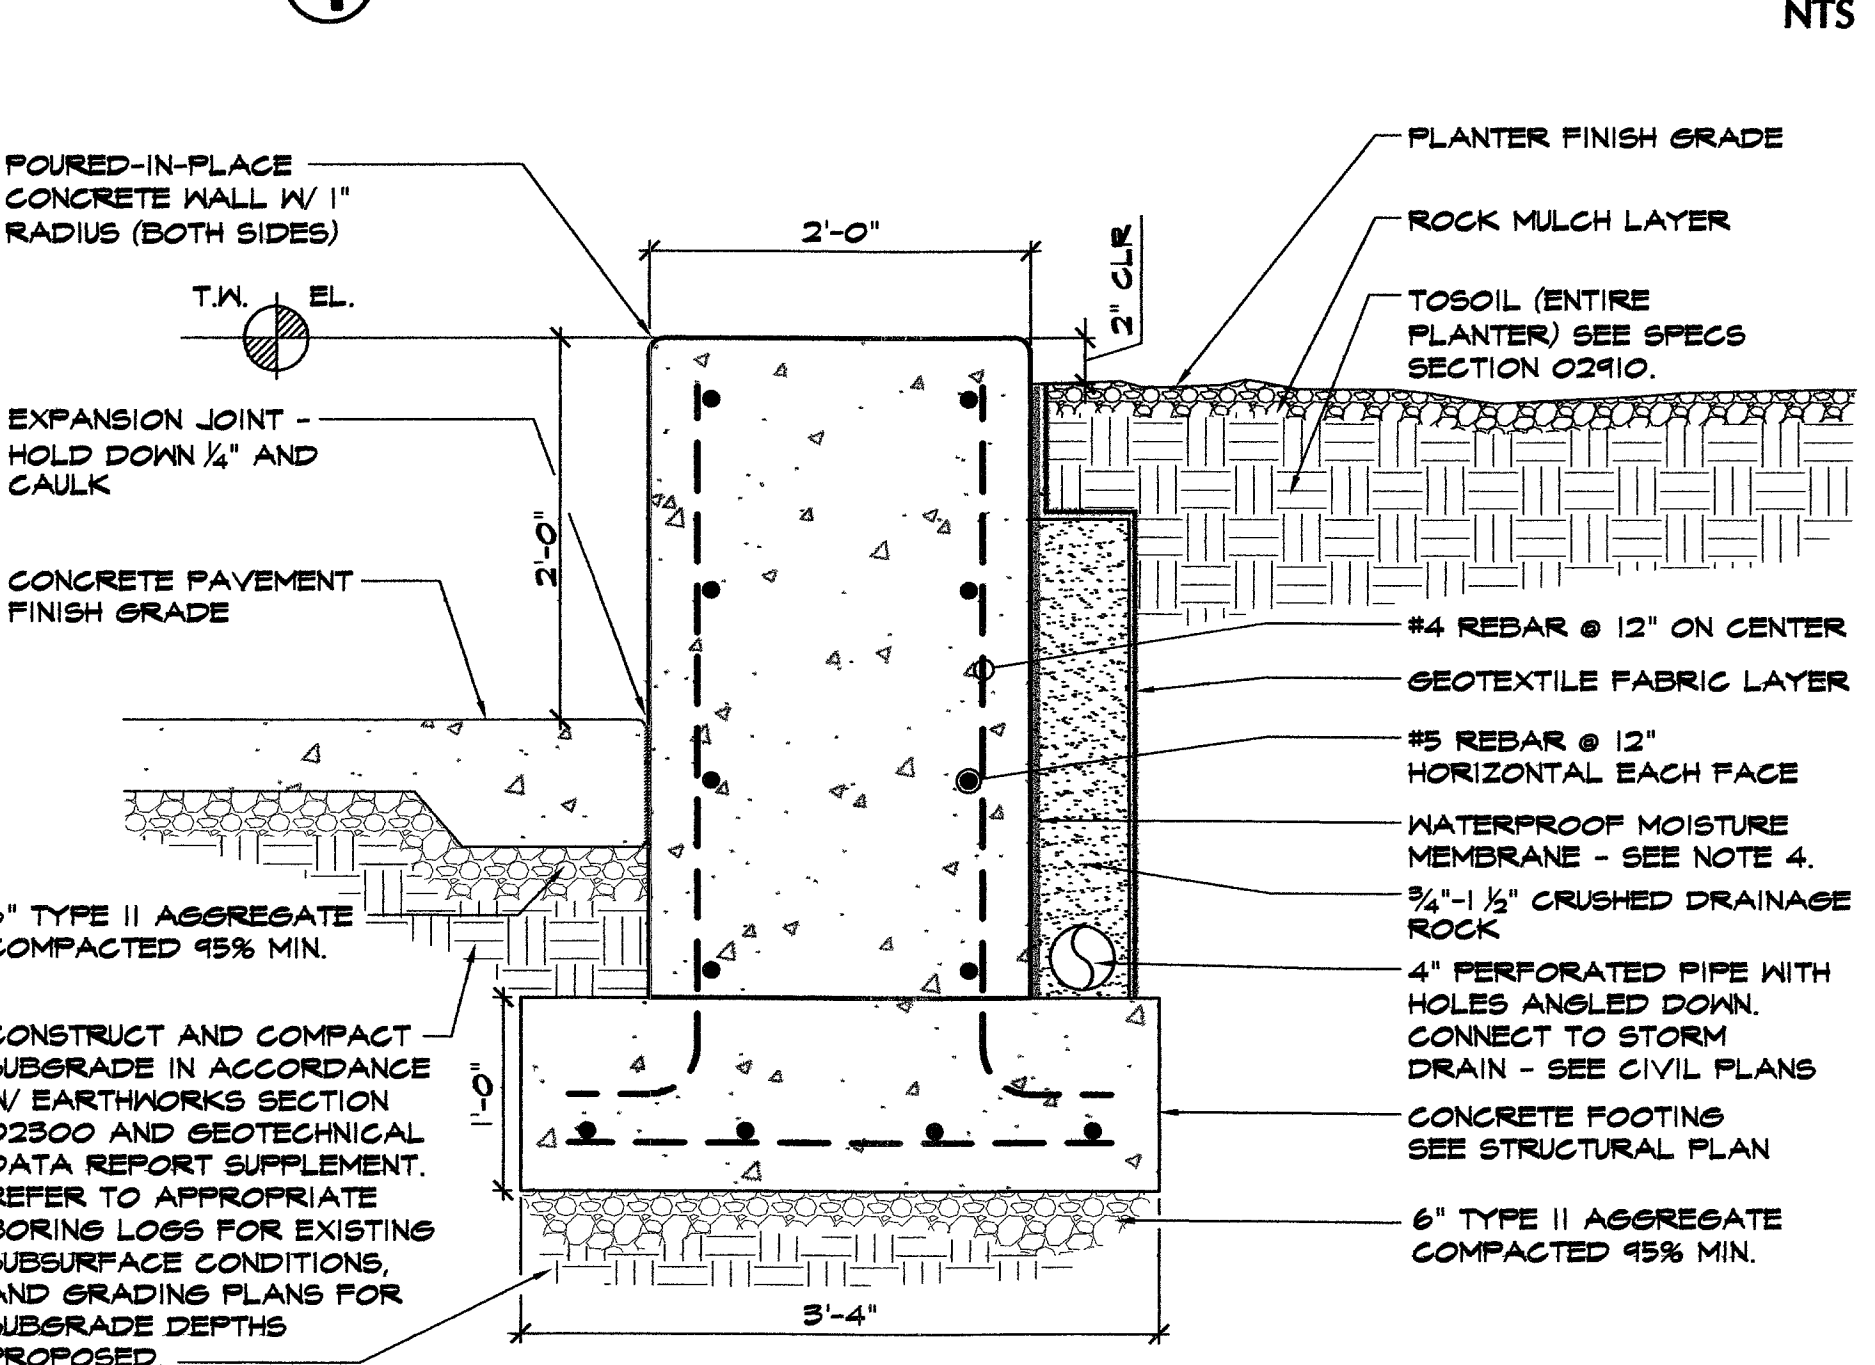


5 PLANTER WALL @ PLAZA

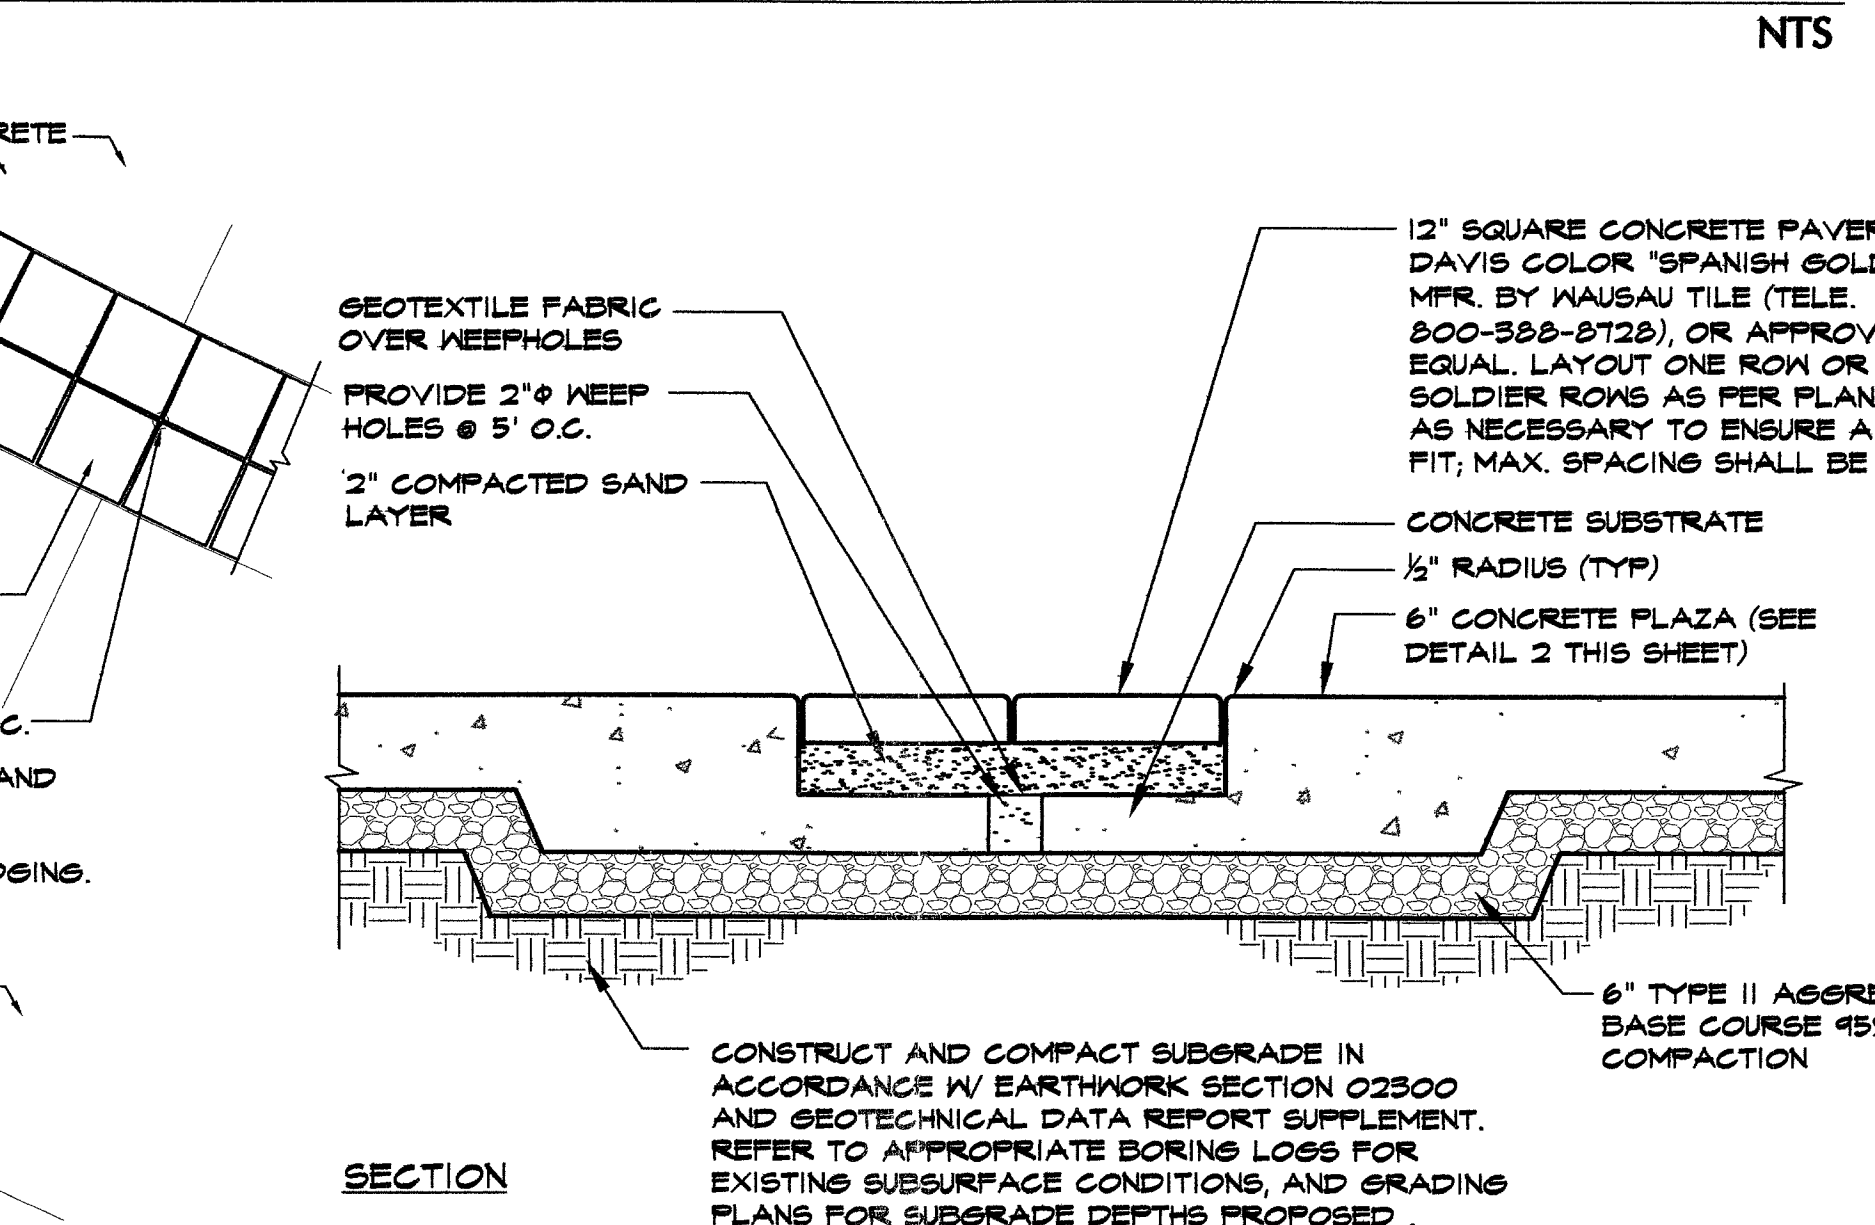


6 CONCRETE PAVEMENT IN PLAZA DETAIL


SEE ALSO SITE ELECTRICAL & STRUCTURAL DETAILS

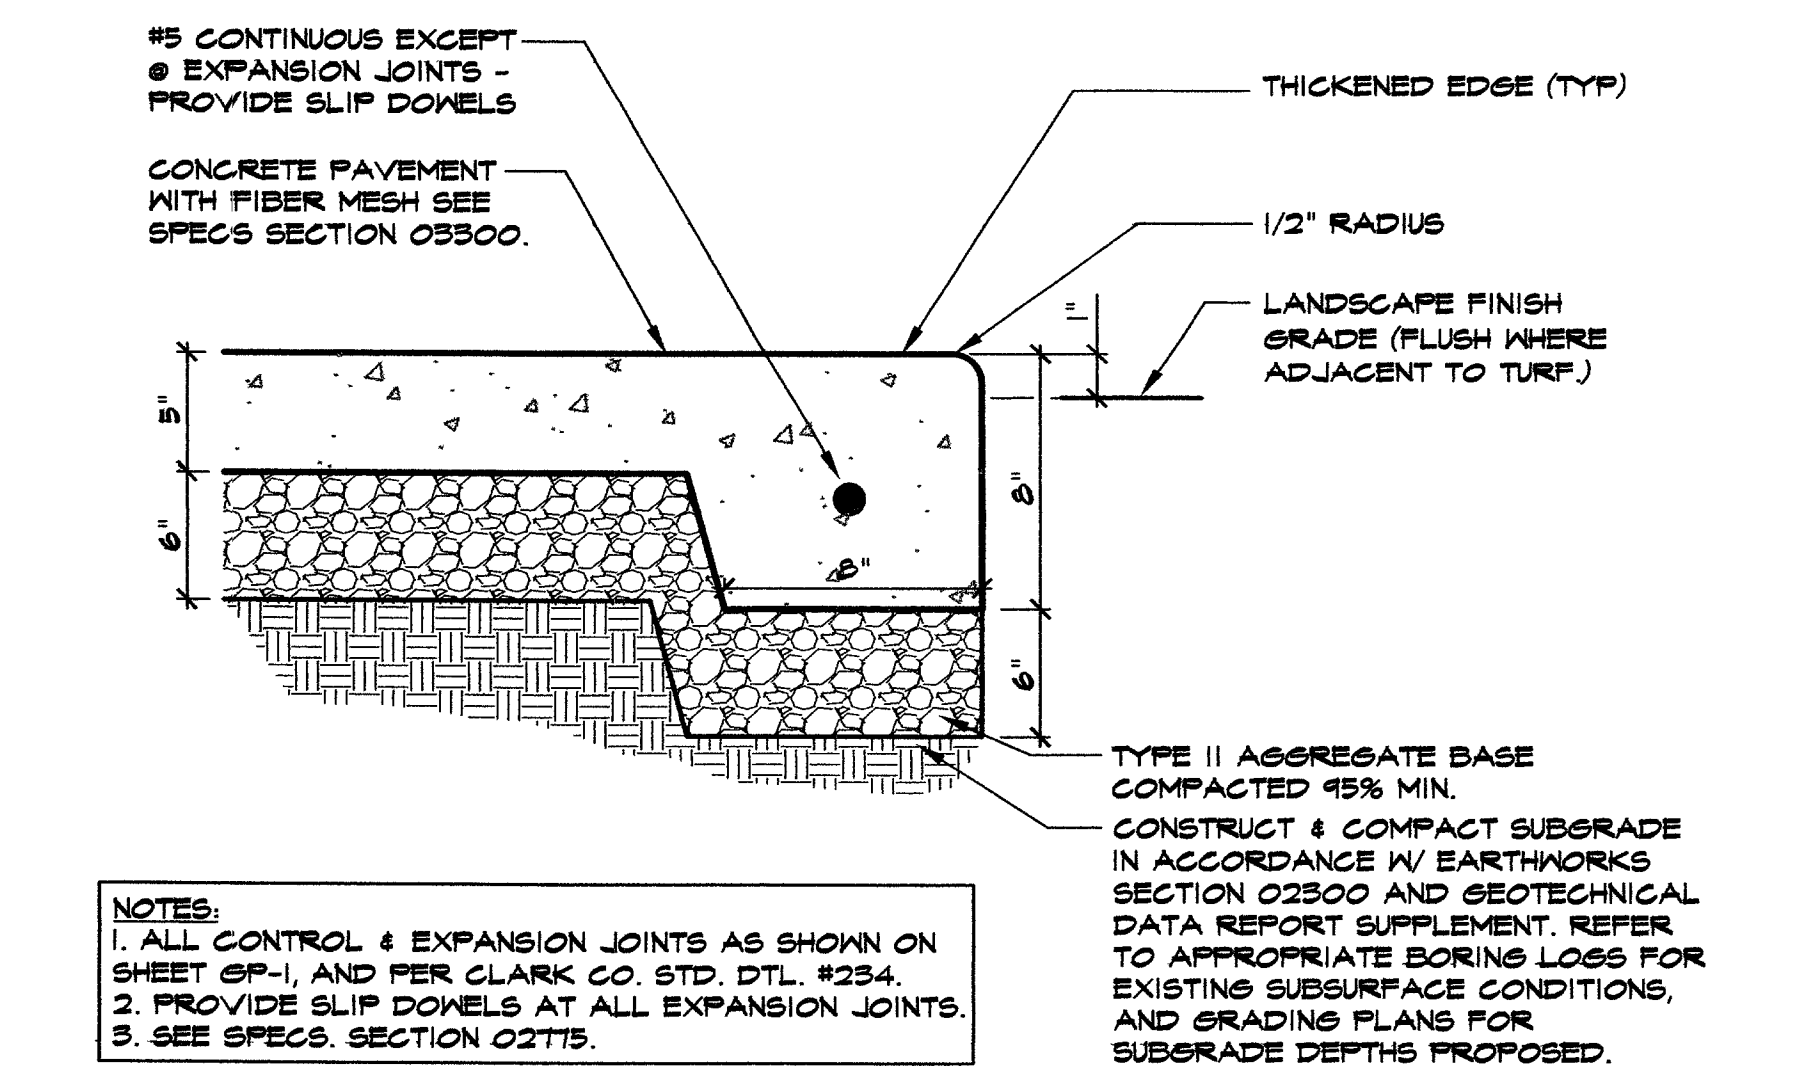

1 SITE CONCRETE PAVEMENT W/ EDGE CONDITION

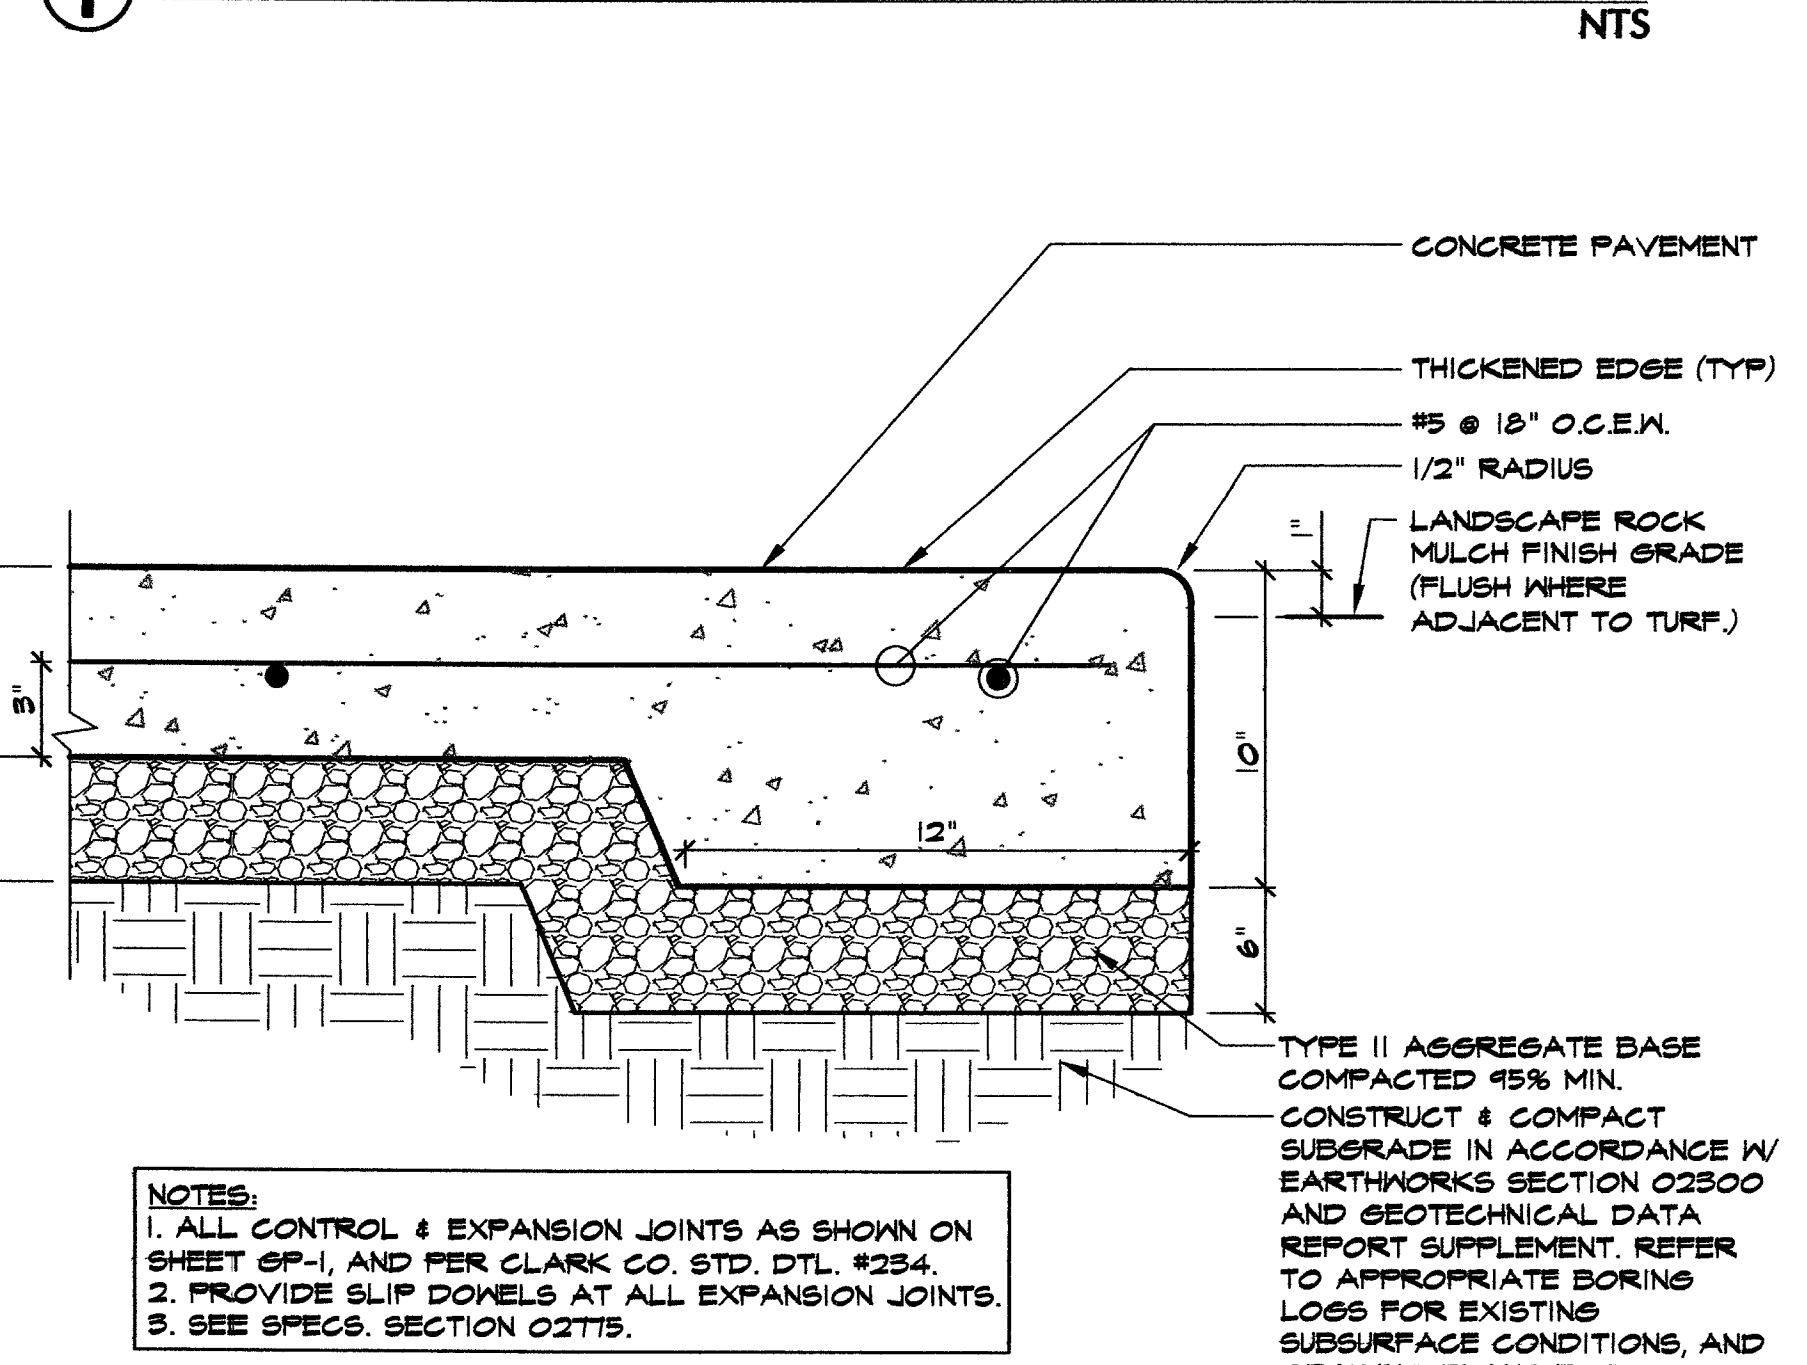

2 6\"/>

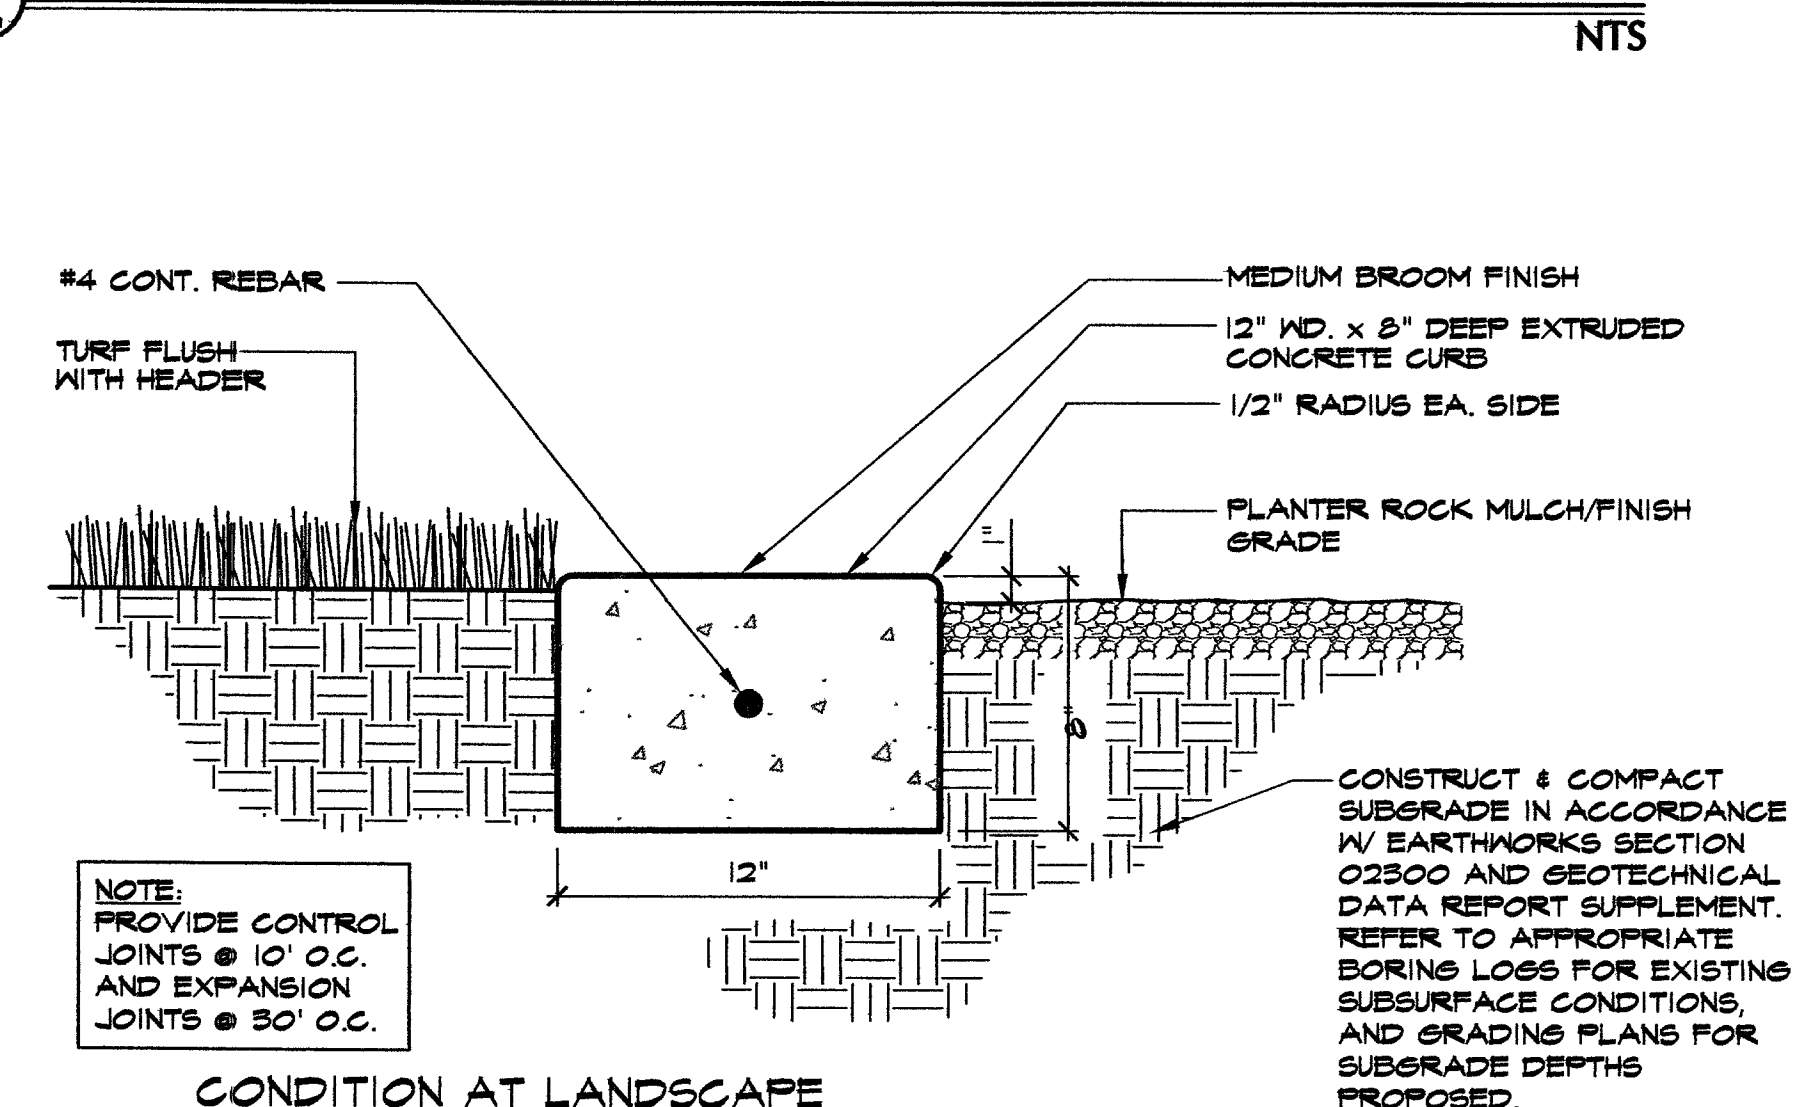


3 EXTRUDED CONCRETE LANDSCAPE HEADER

SEE ALSO SITE ELECTRICAL & STRUCTURAL DETAILS



DEPARTMENT OF PUBLIC WORKS
 CONSULTANT
 7251 W. CHARLESTON BLVD
 LAS VEGAS, NEVADA 89117
 PHONE (702) 258-0115
 FAX (702) 258-4956
Stantec

WASHINGTON BUFFALO PARK - PHASE 1A
 WASHINGTON & BUFFALO, LAS VEGAS, NV

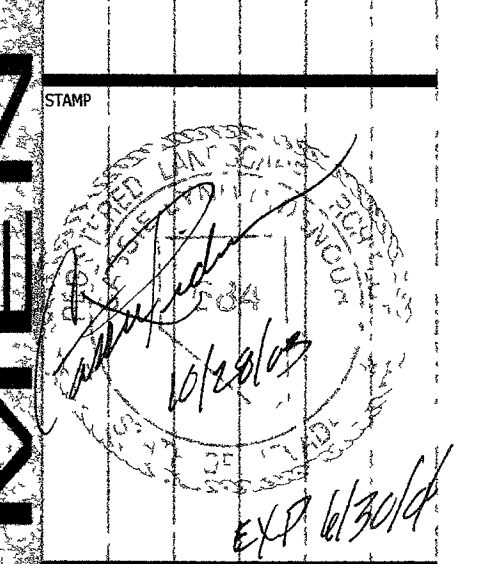

OWNER: CITY OF LAS VEGAS
 DEPARTMENT OF PUBLIC WORKS
 ARCHITECTURAL SERVICES
 400 EAST STEWART AVENUE
 LAS VEGAS, NEVADA 89101
 PHONE (702) 229-5535
 FAX (702) 382-9332
 TDD (702) 386-9108
 DRAWN: KUC
 FILE: 716680-24.dwg
 DATE: 7/03
 SCALE: NTS
 BID NO: 03B34108
 CIV DWG NO: 65076-1A
 100% SUBMITTAL
 SHEET NO: SD-24

SD-24