

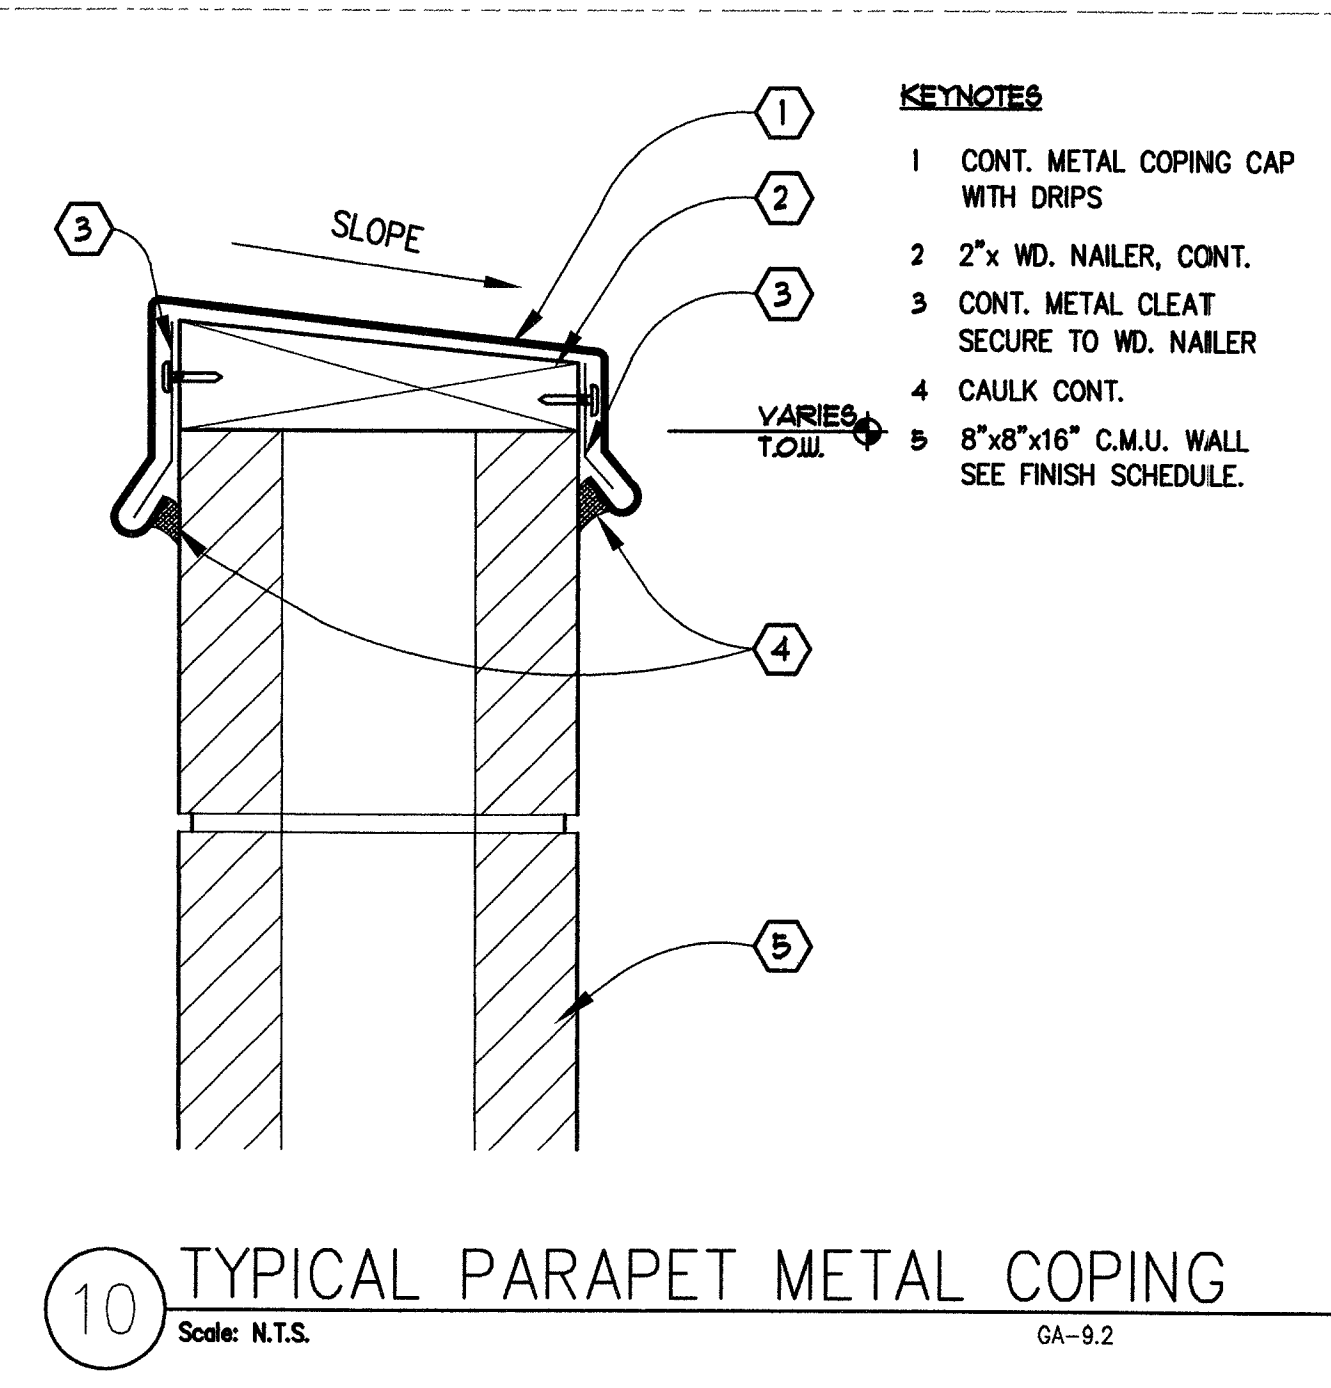
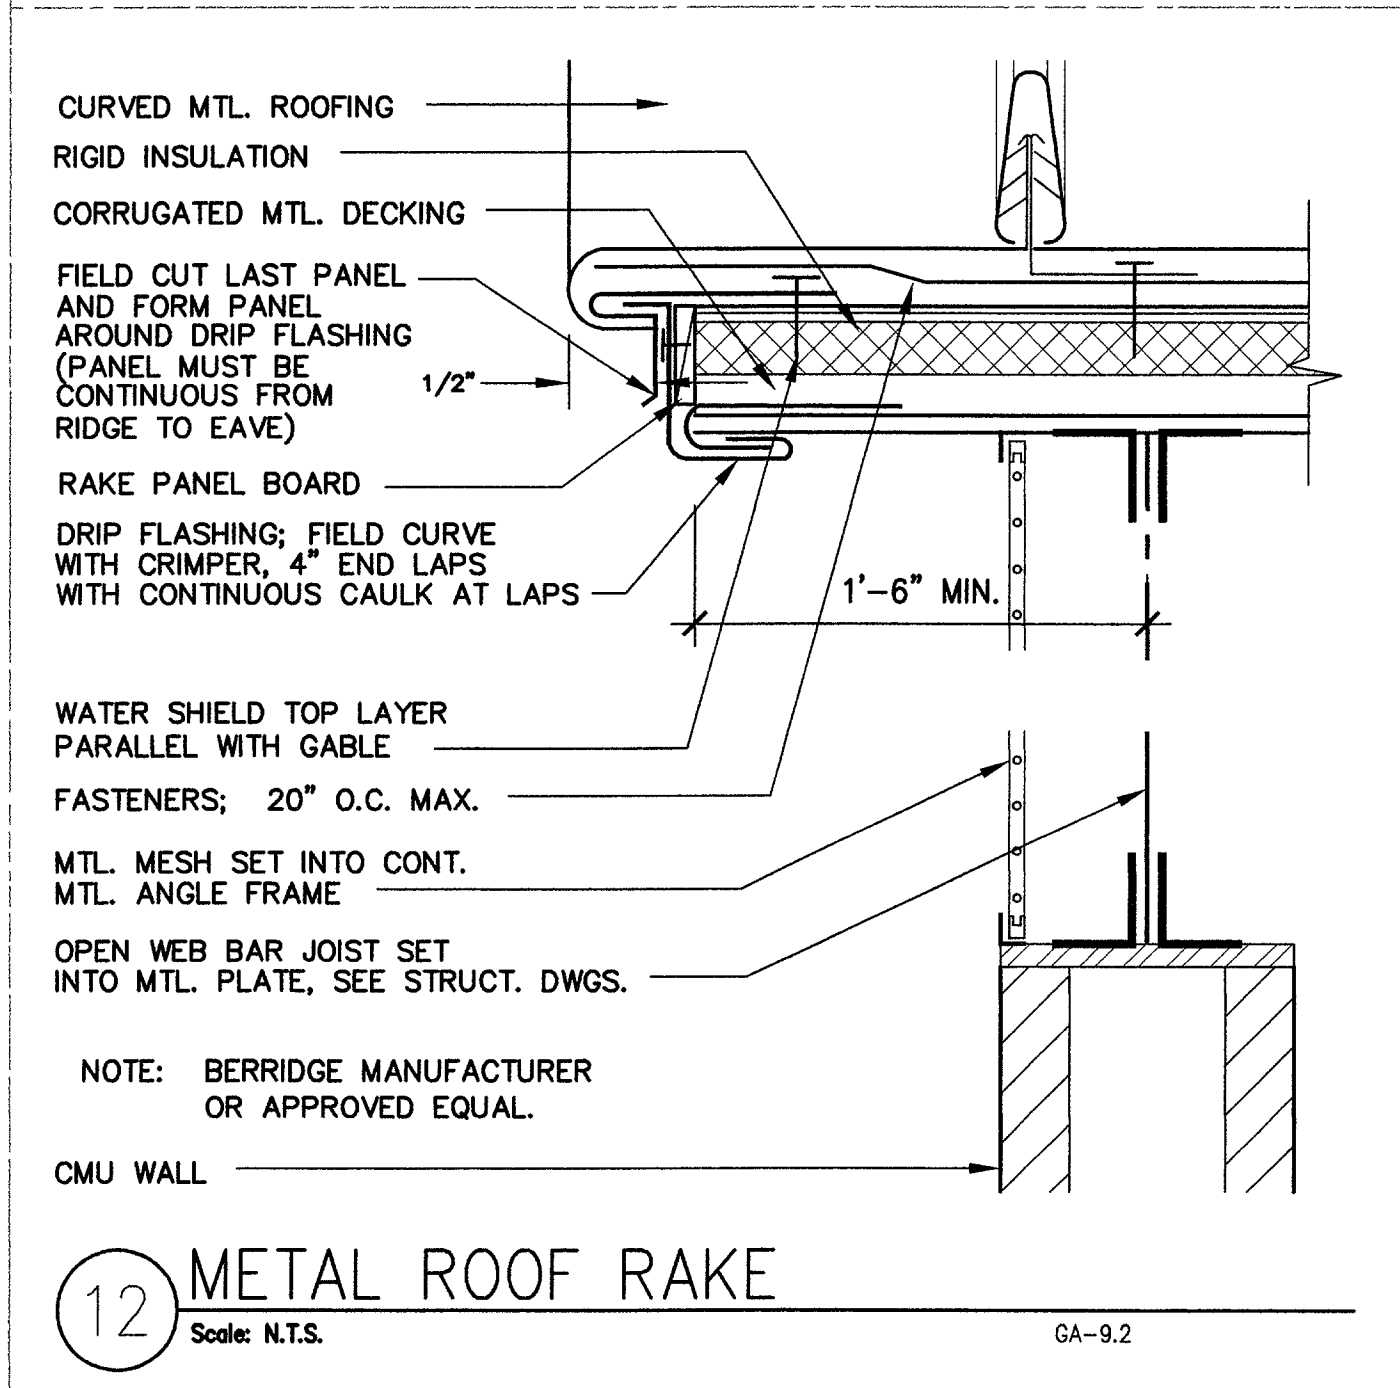
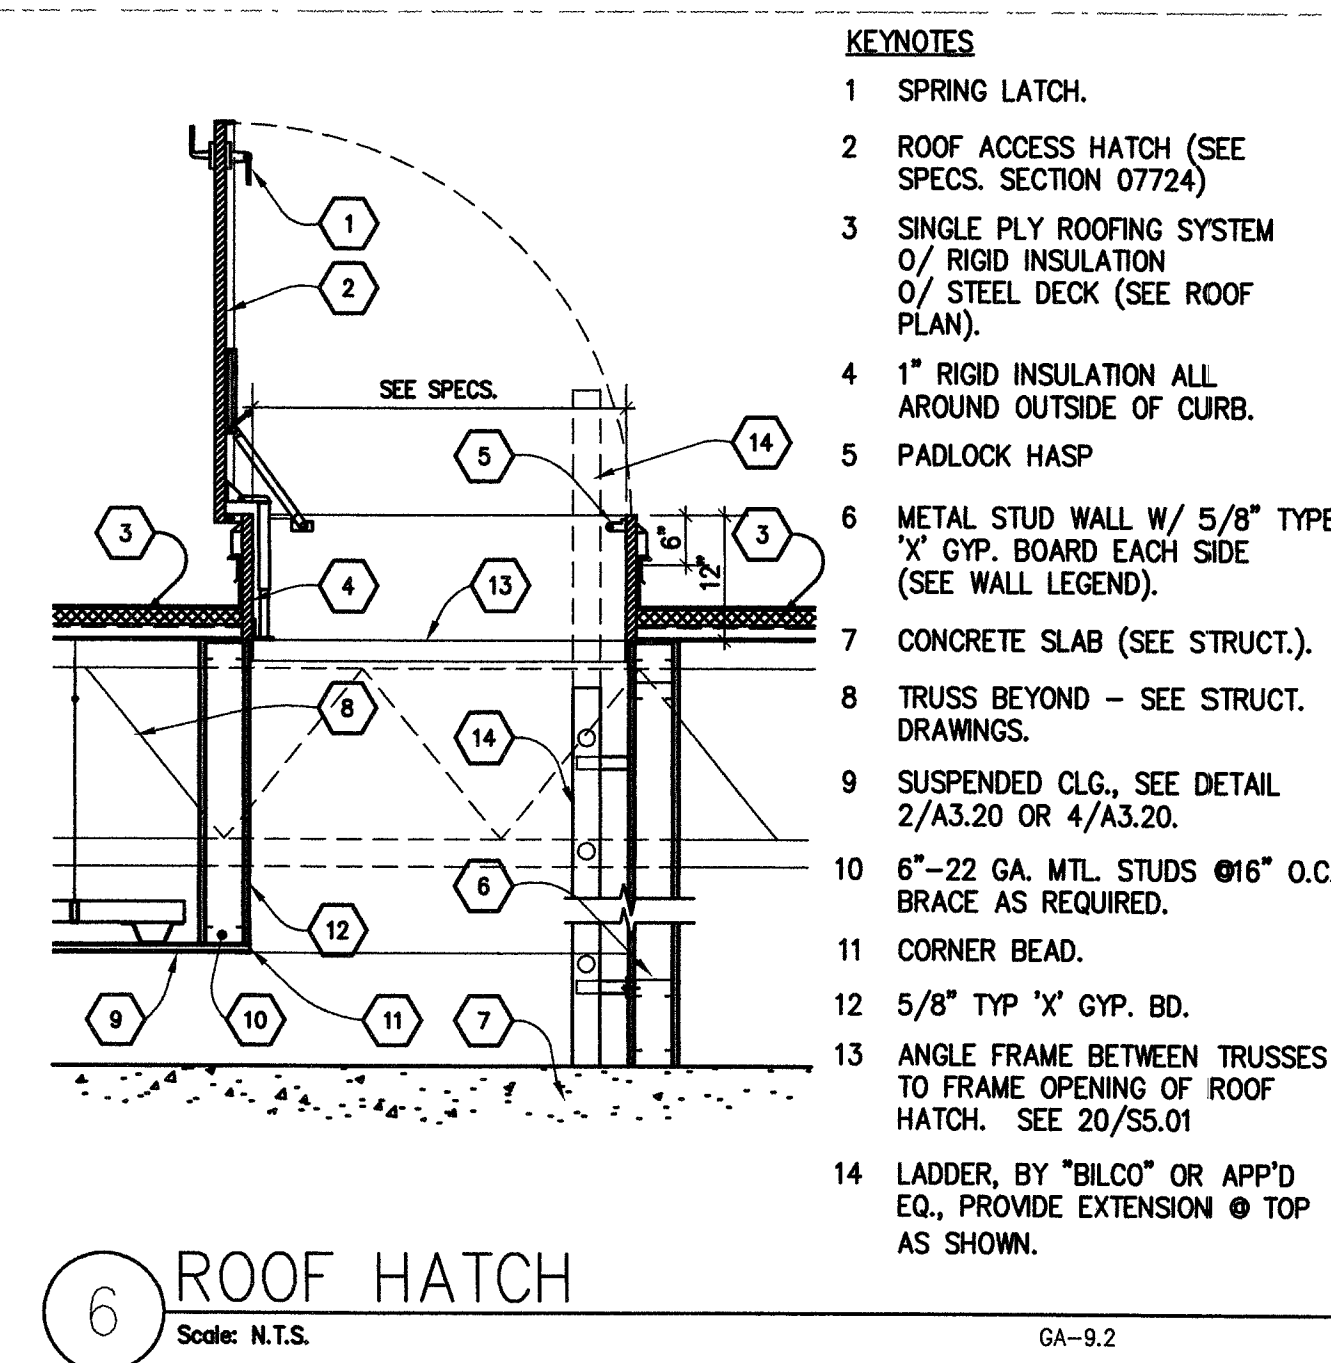
 
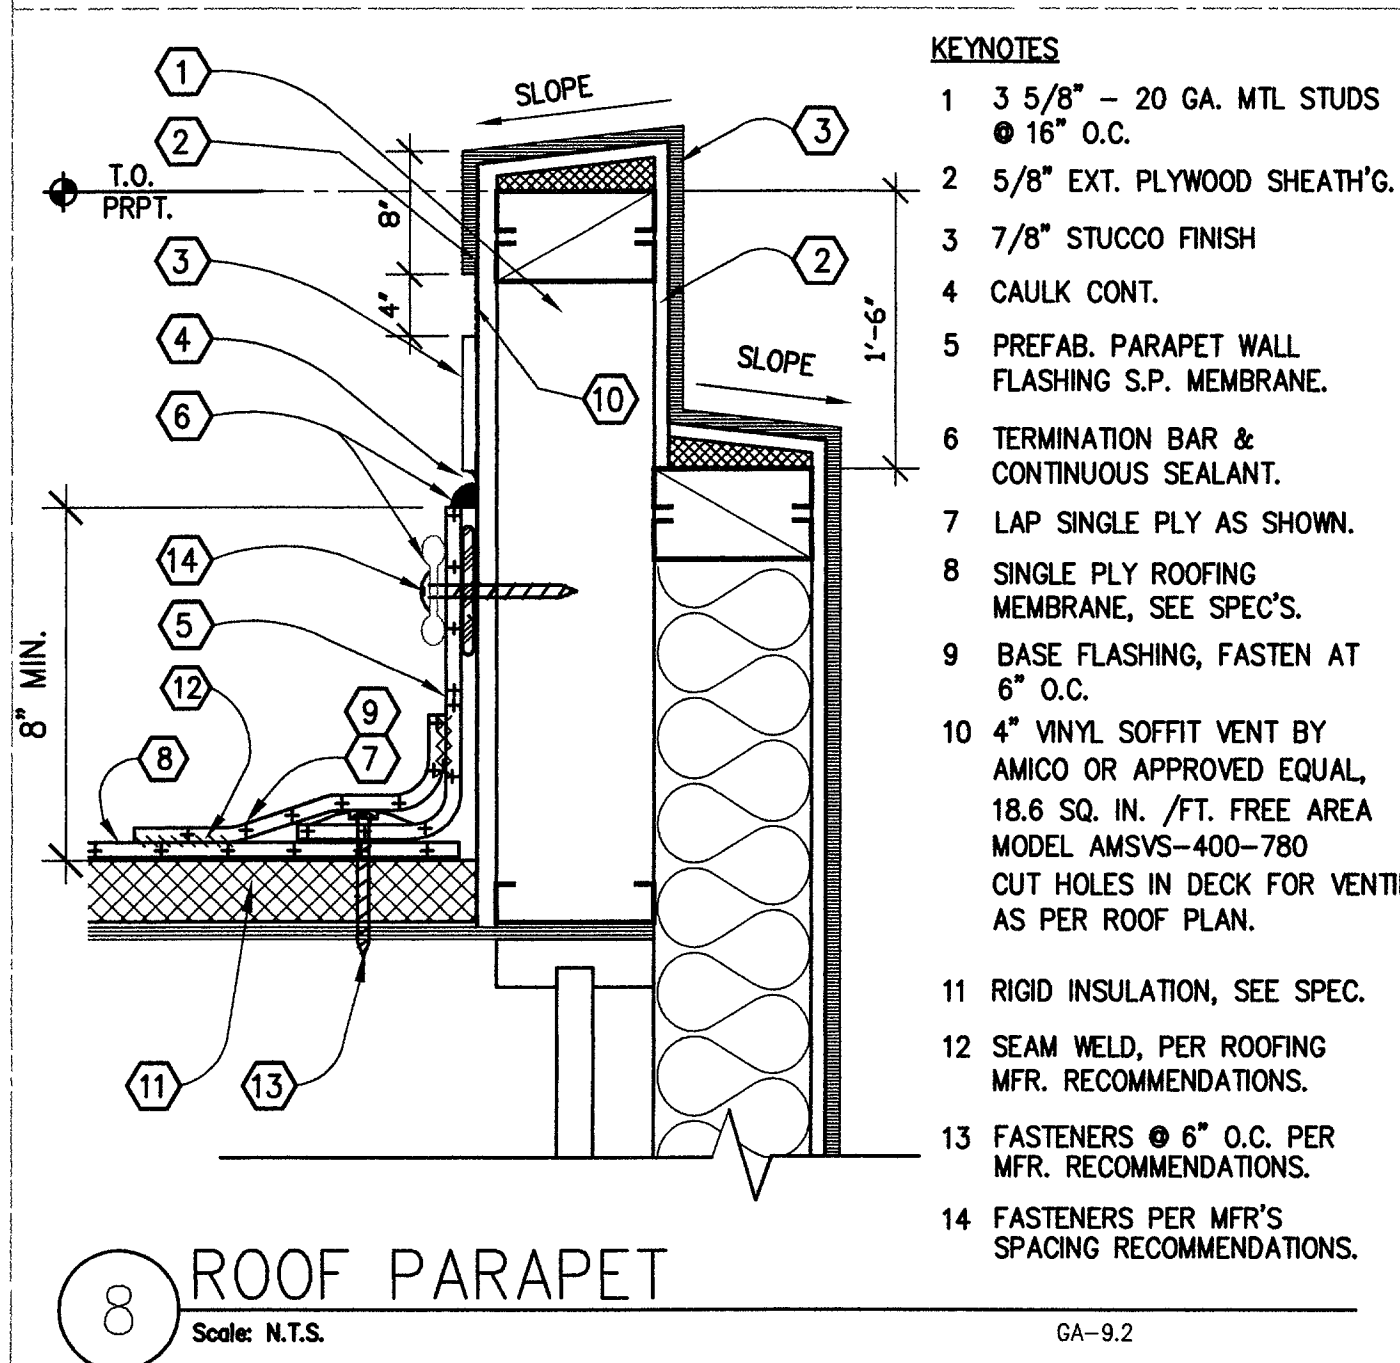
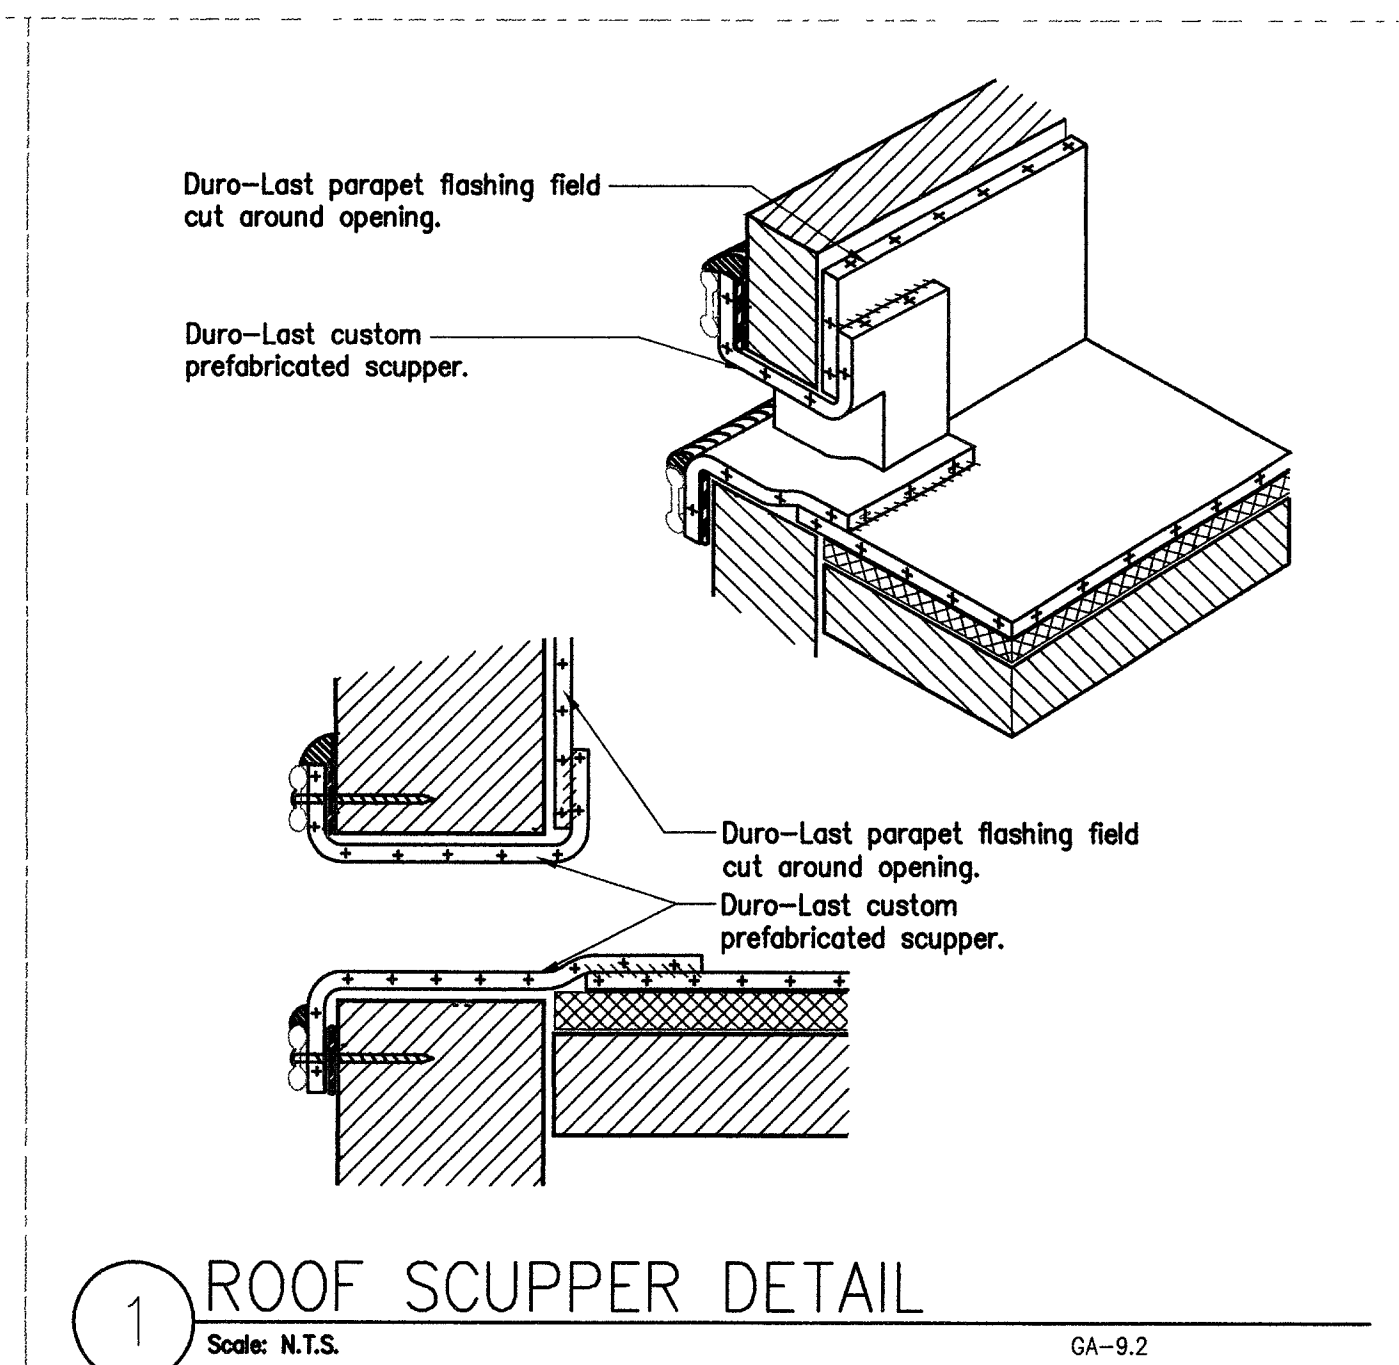
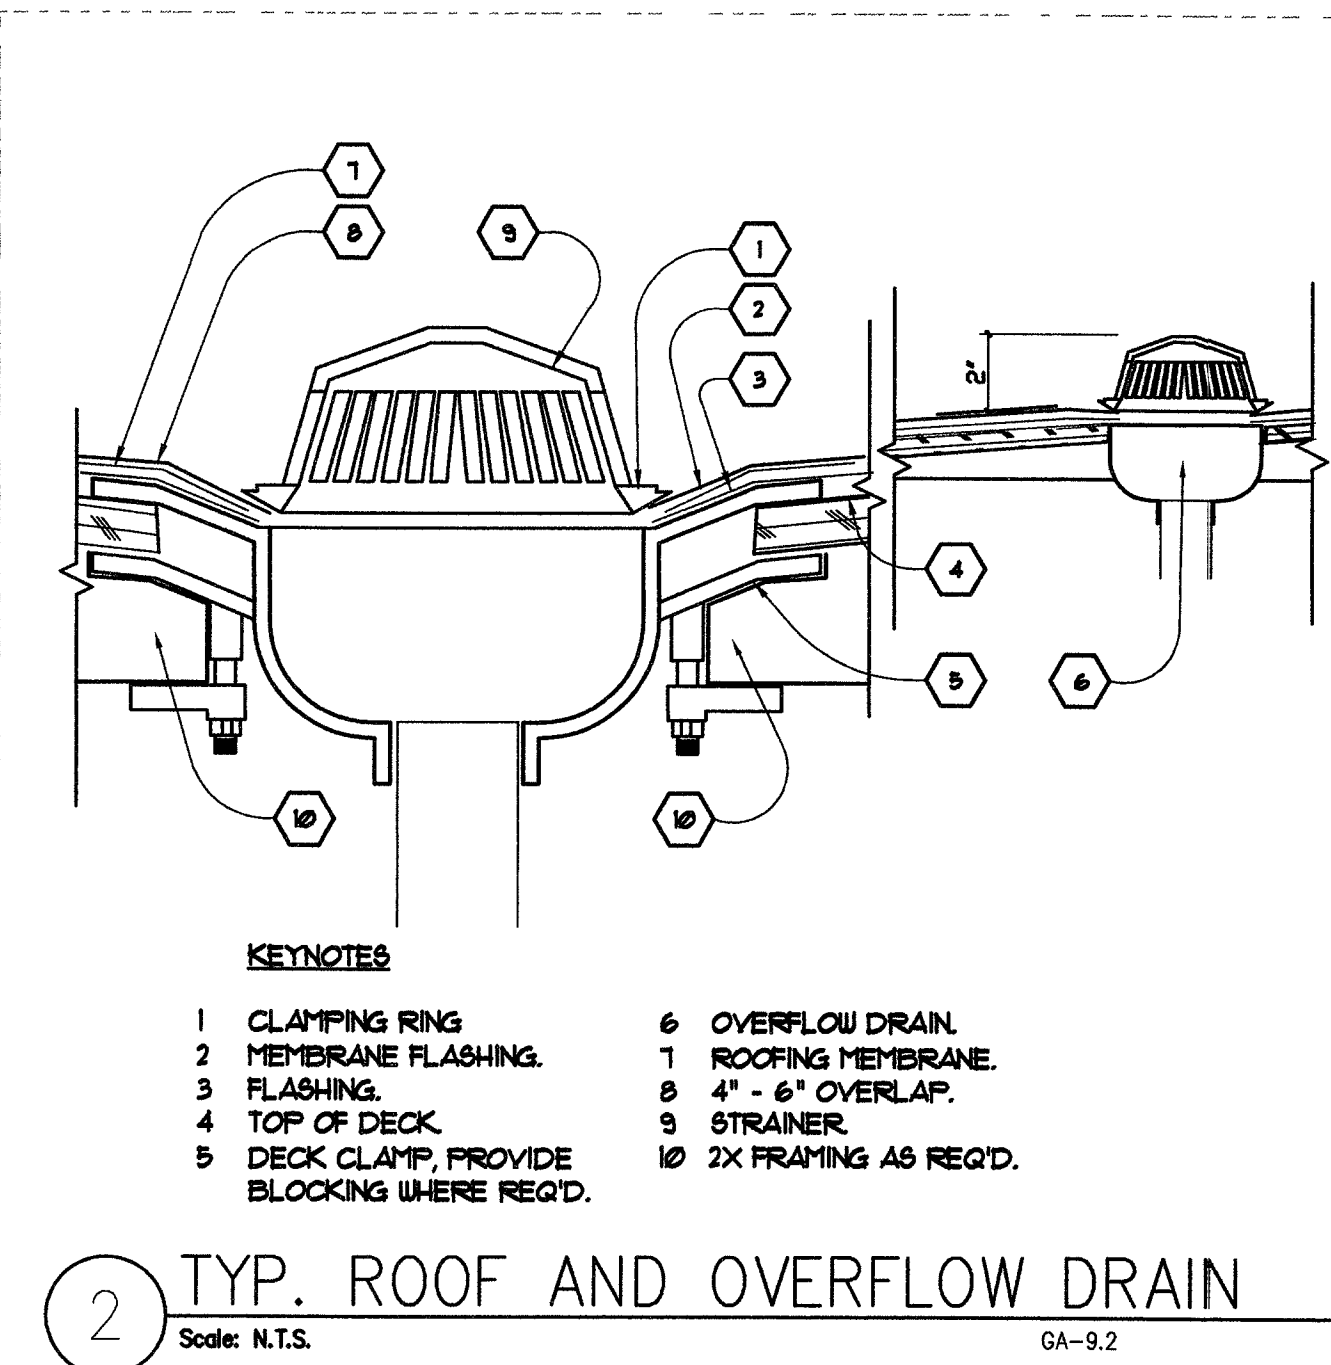


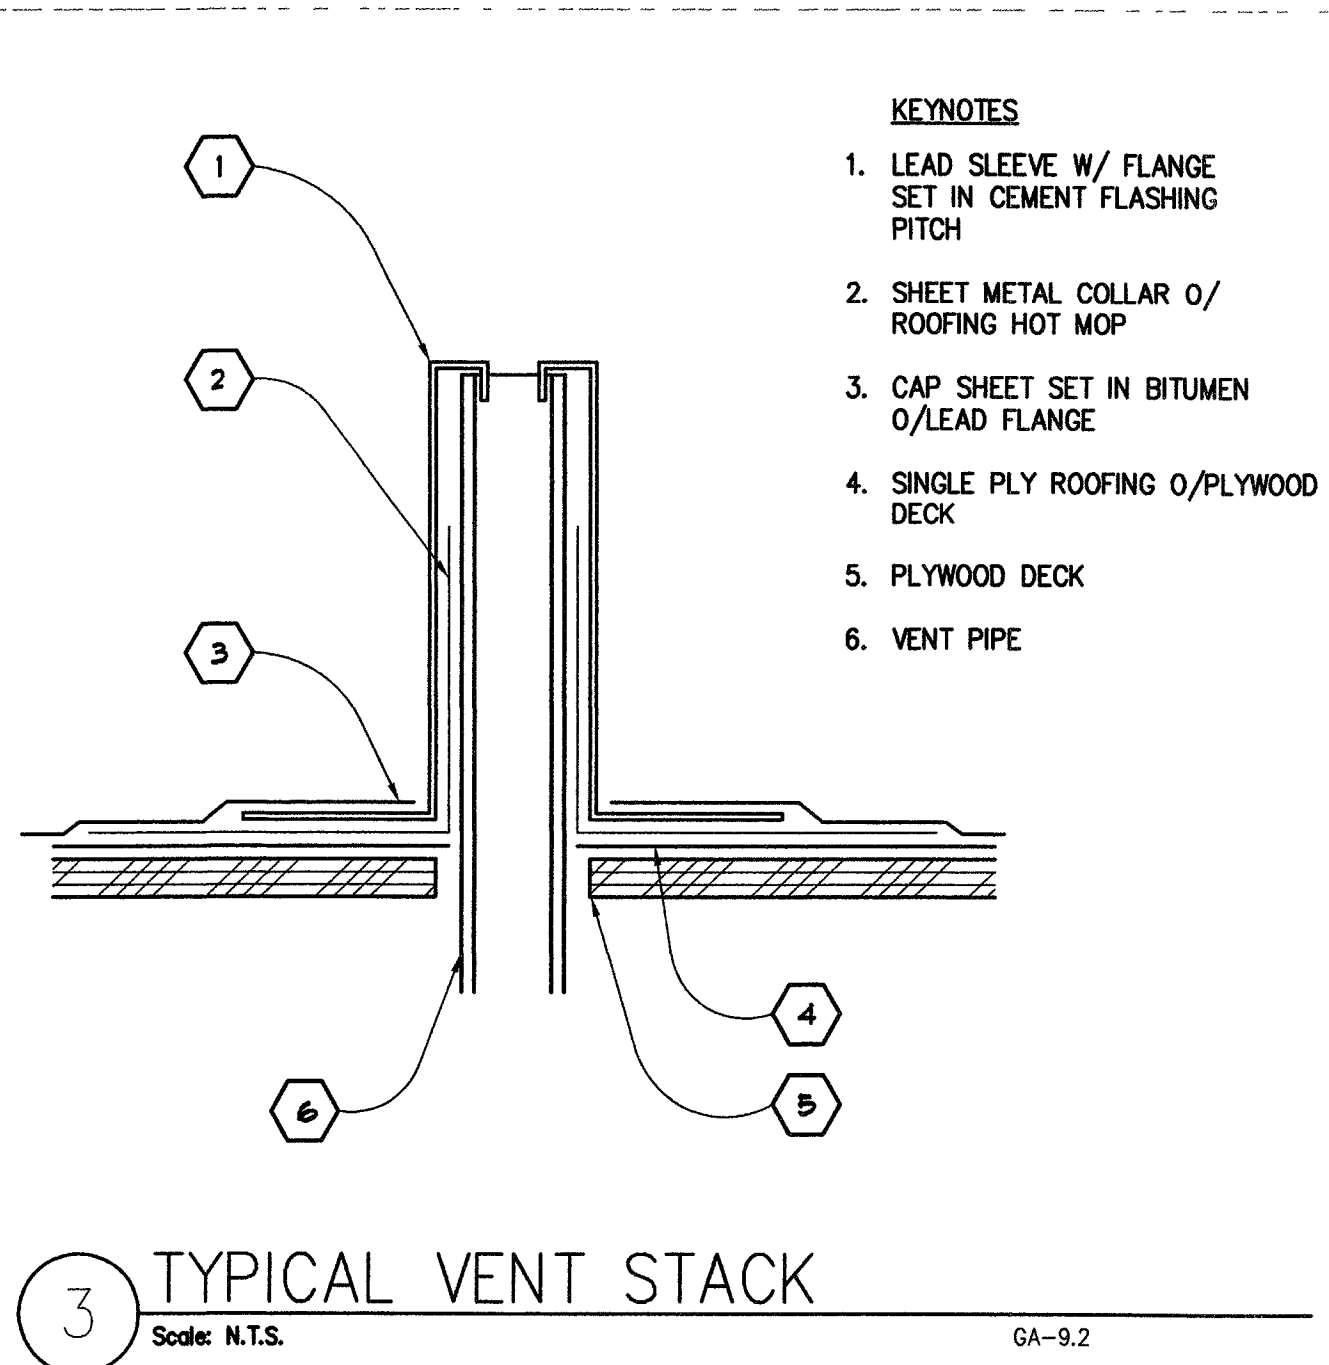

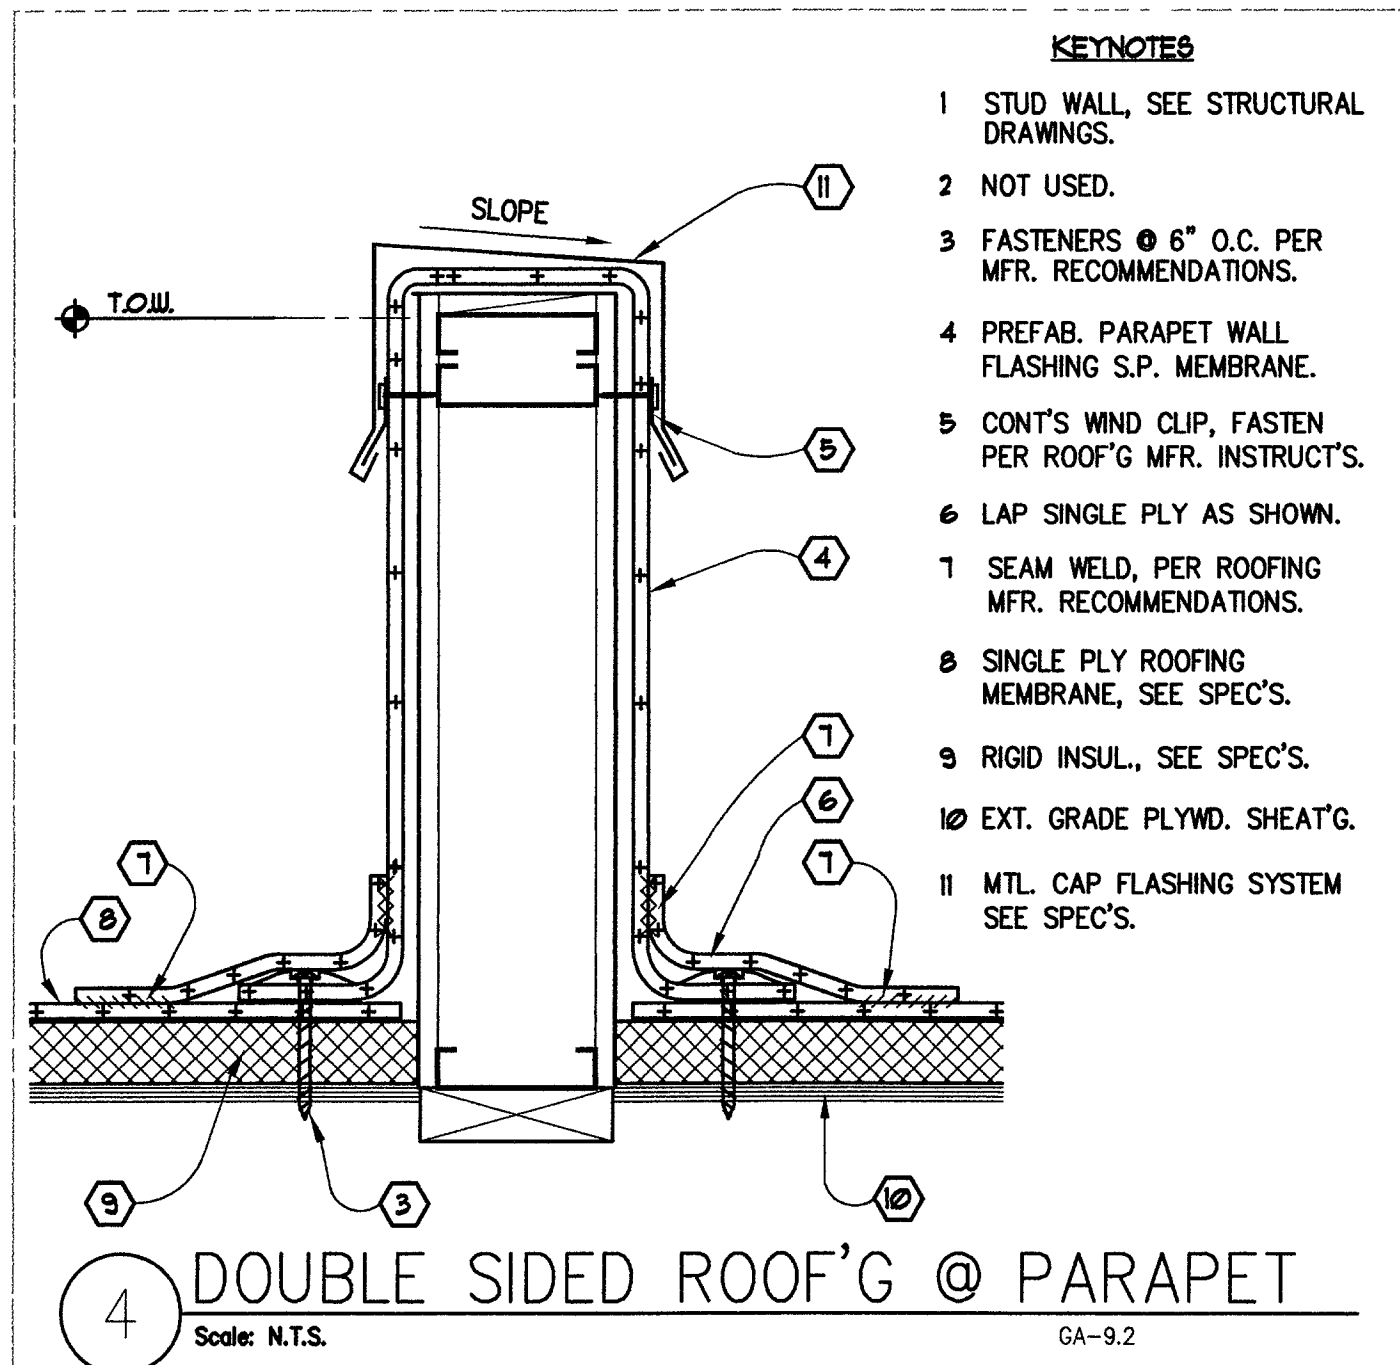

REVISIONS

NO.	DATE	DESCRIPTION

CONSULTANT

CDA

CREATIVE DESIGN ARCHITECTURE
ARCHITECTURE PLANNING CONSULTING
2229 Maple Rose Dr., Las Vegas, NV 89134 Tel. (702) 256 6663

WASHINGTON BUFFALO PARK - PHASE 1A
WASHINGTON & BUFFALO, LAS VEGAS, NV

MISCELLANEOUS DETAILS

OWNER: CITY OF LAS VEGAS
DEPARTMENT OF PUBLIC WORKS
ARCHITECTURAL SERVICES

400 EAST STEWART AVENUE
LAS VEGAS, NEVADA 89101
PHONE: (702) 229-8535
FAX: (702) 382-5232
TDD: (702) 386-9108

DRAWN	RA
FILE	GA-9.2
DATE	July-2003
SCALE	REF. DETAILS
BID NO.	03.1534108
CLY DWG NO.	650.16-1A
SHT NO.	GA-9.2