




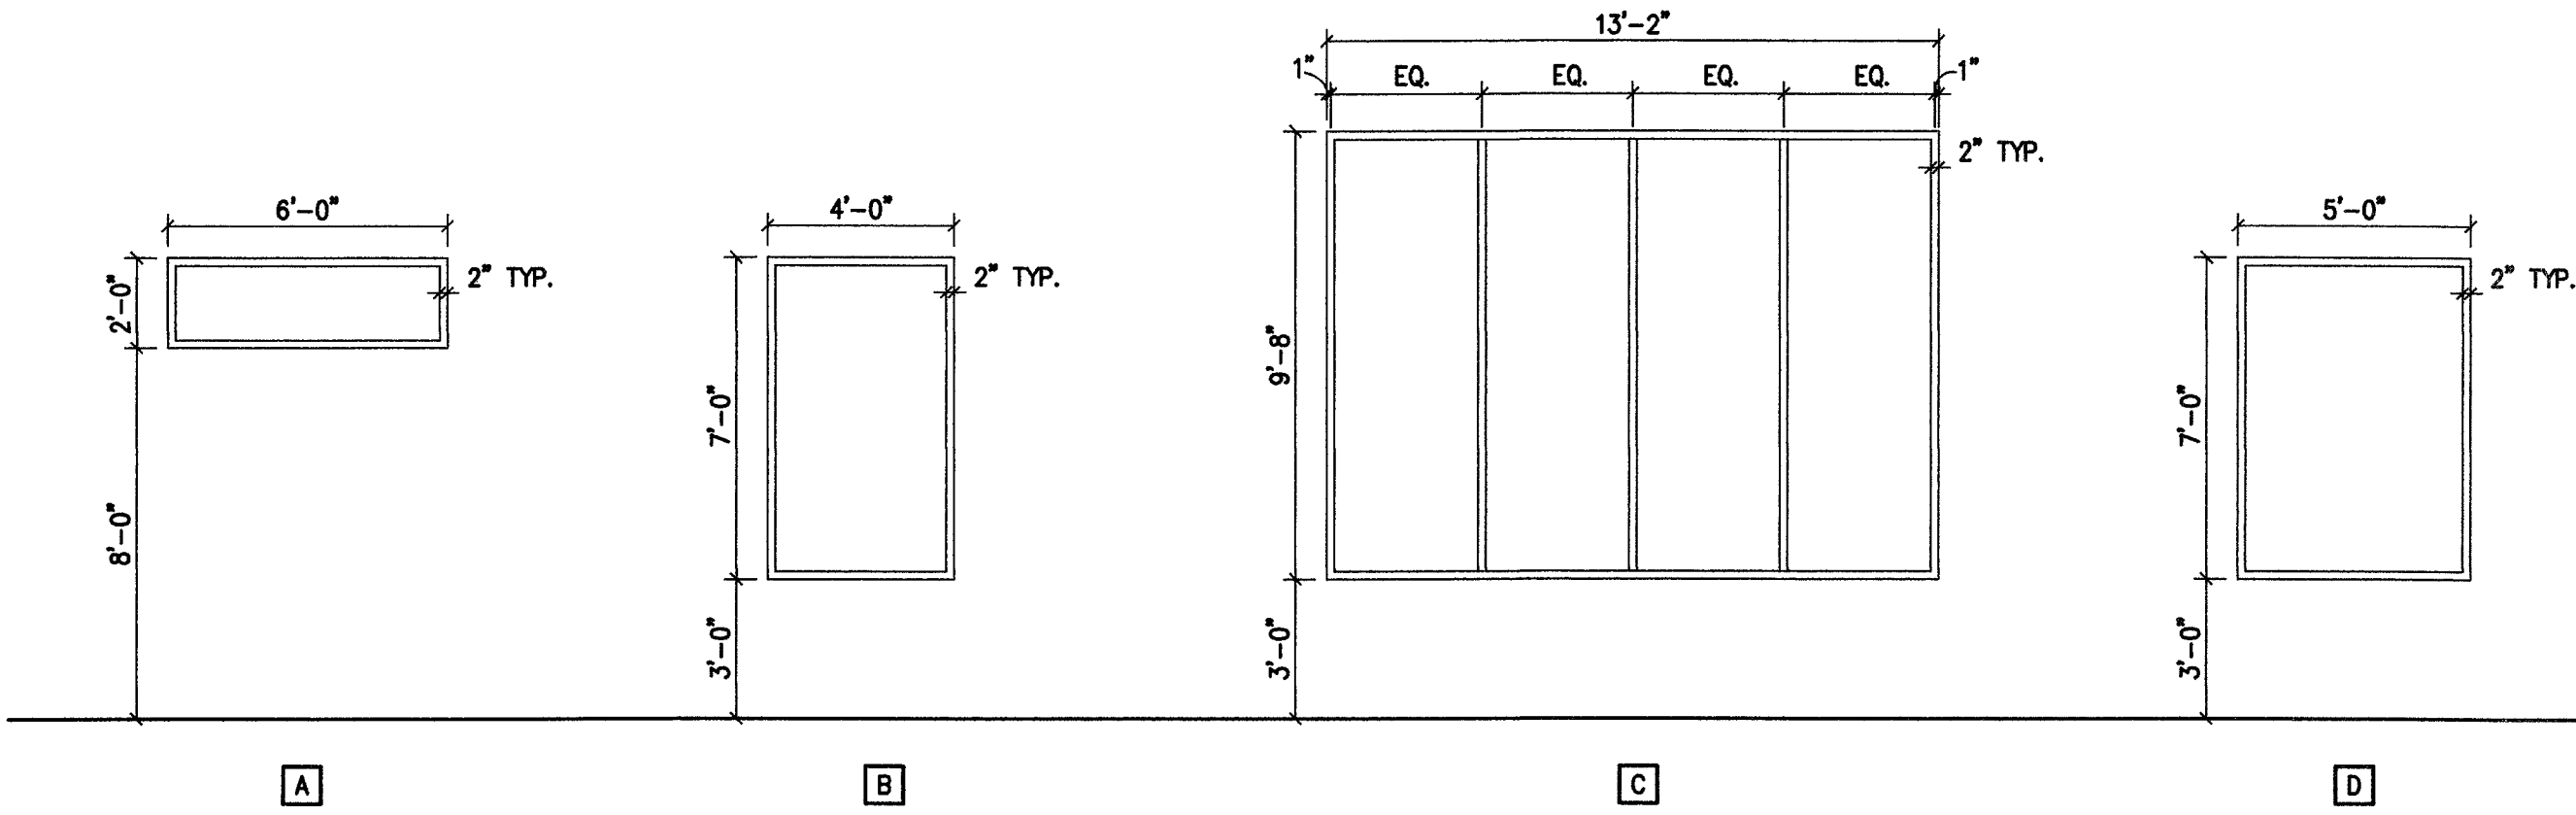


WINDOW FRAME TYPES

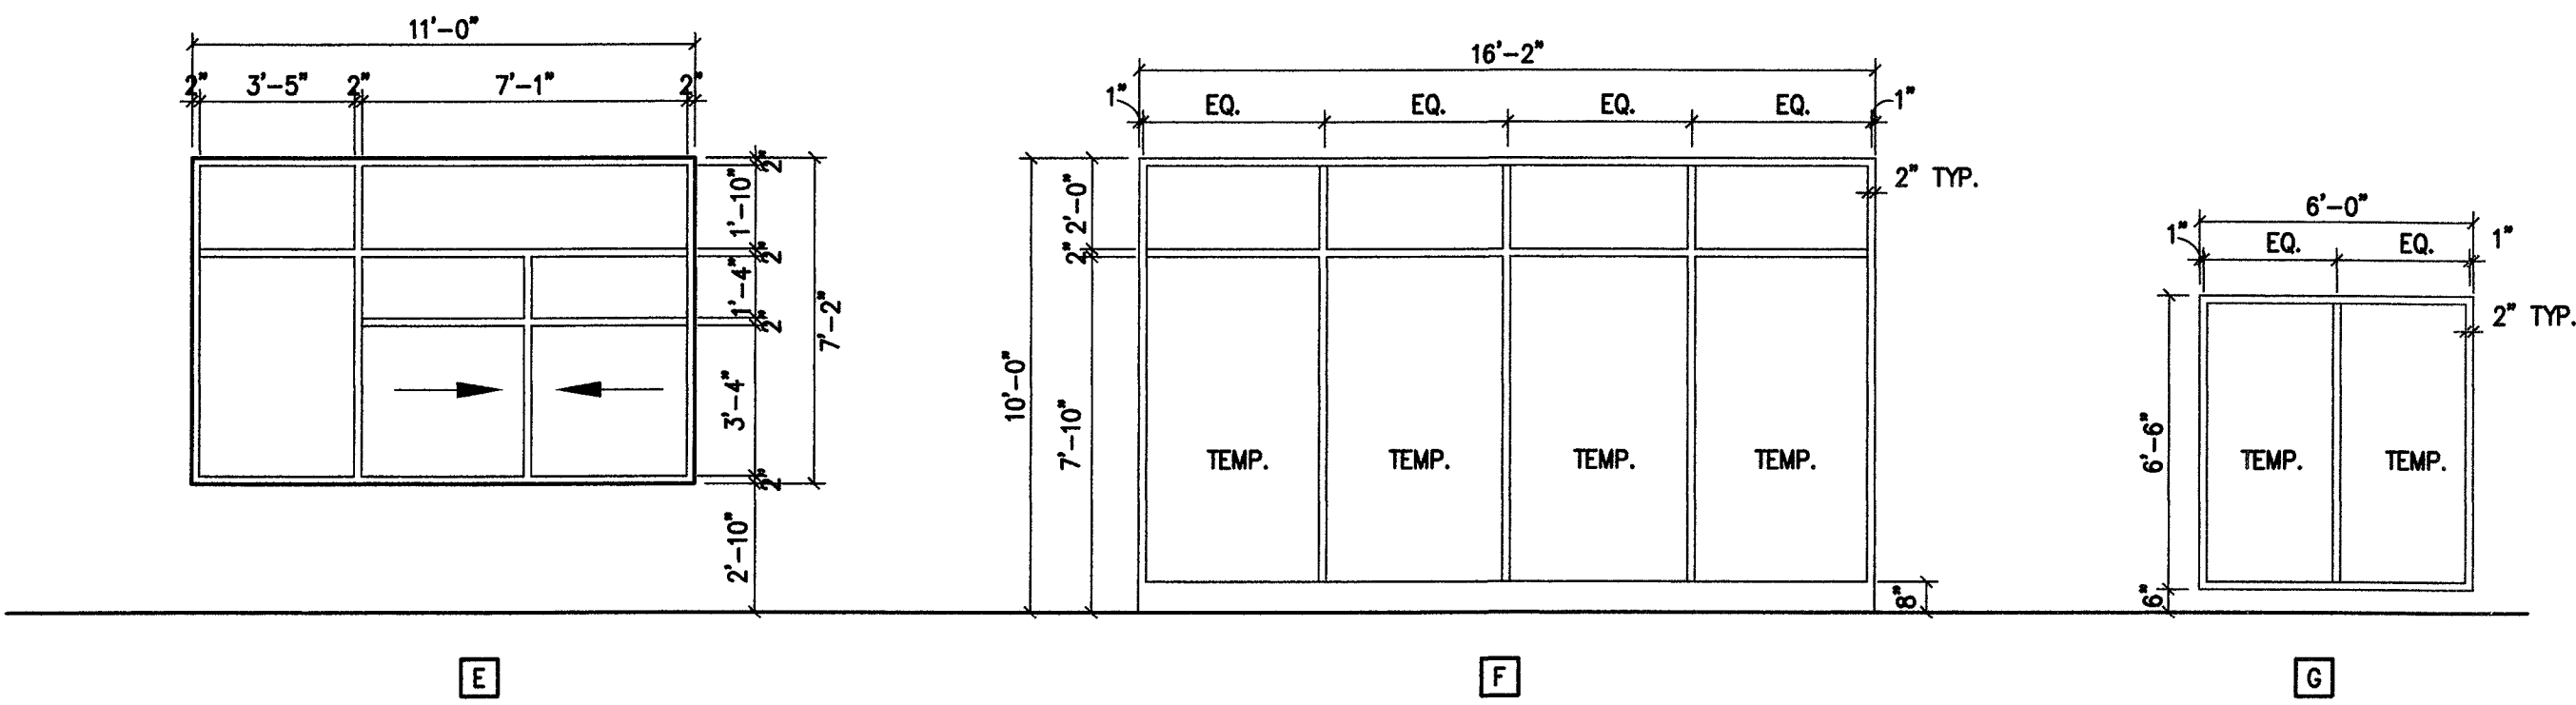

WINDOW FRAME TYPES

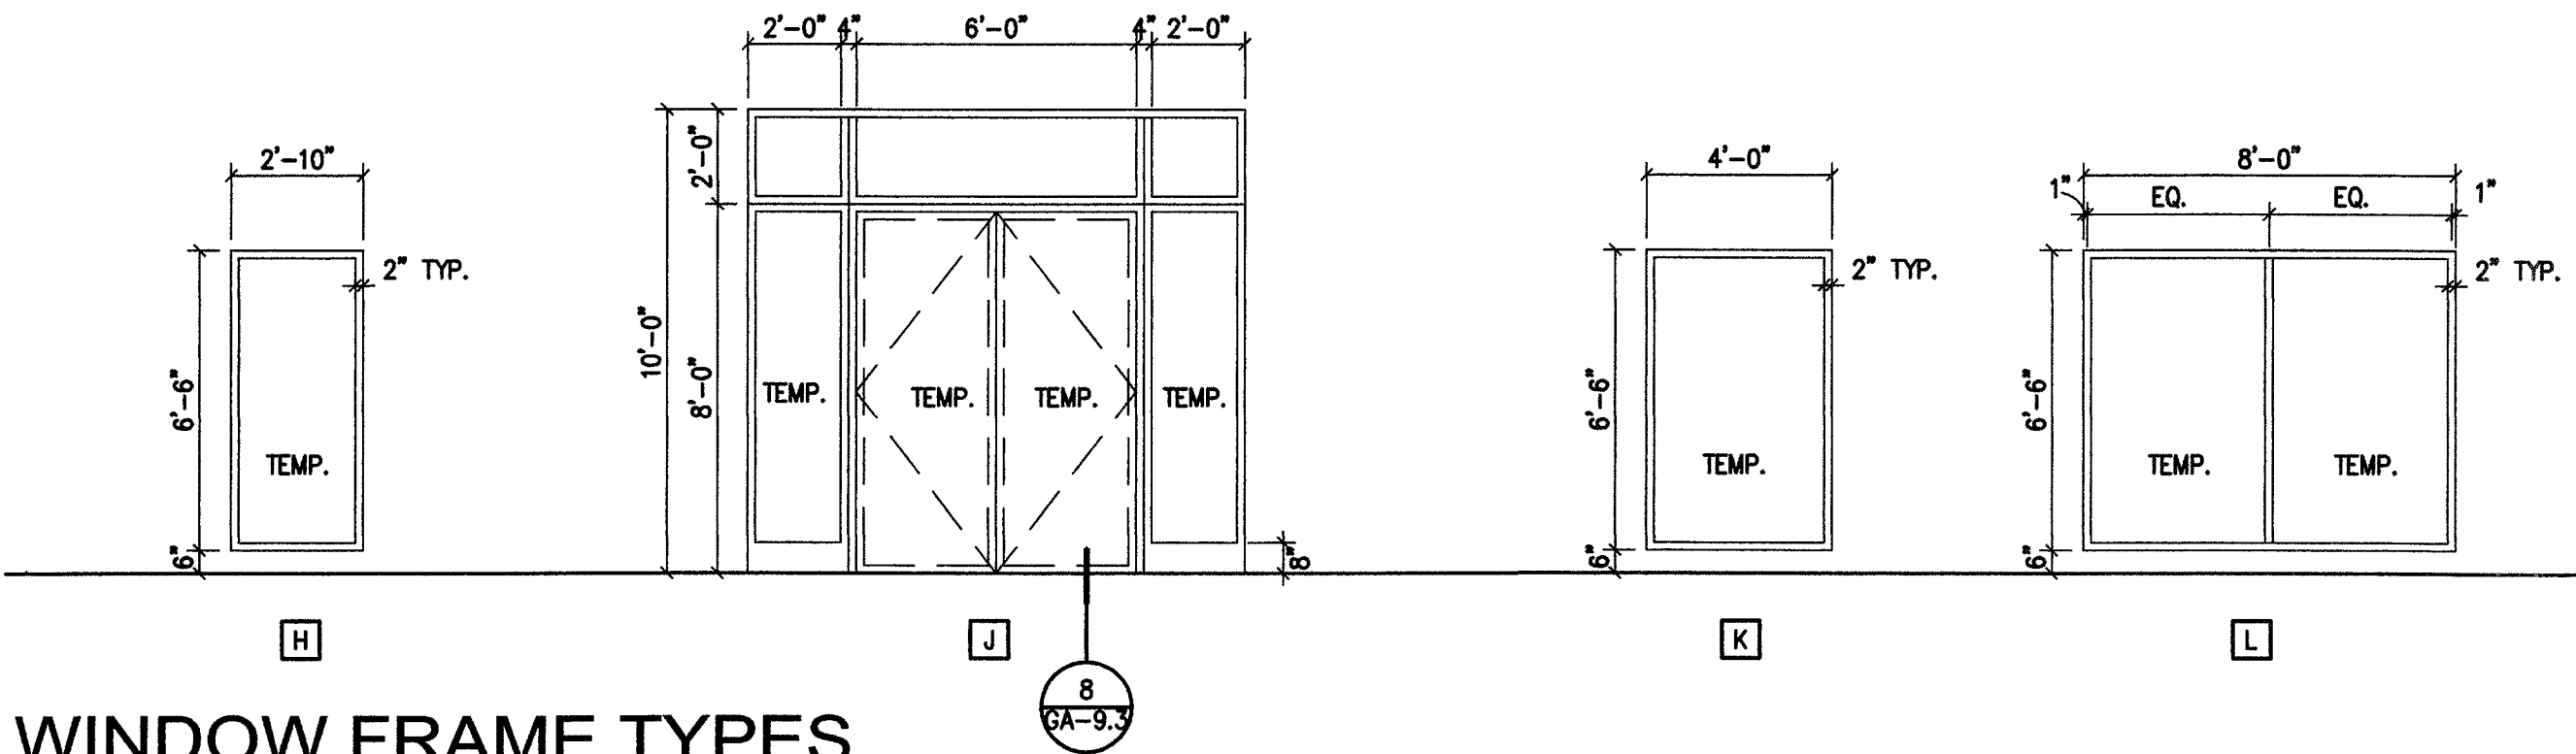

WINDOW FRAME TYPES

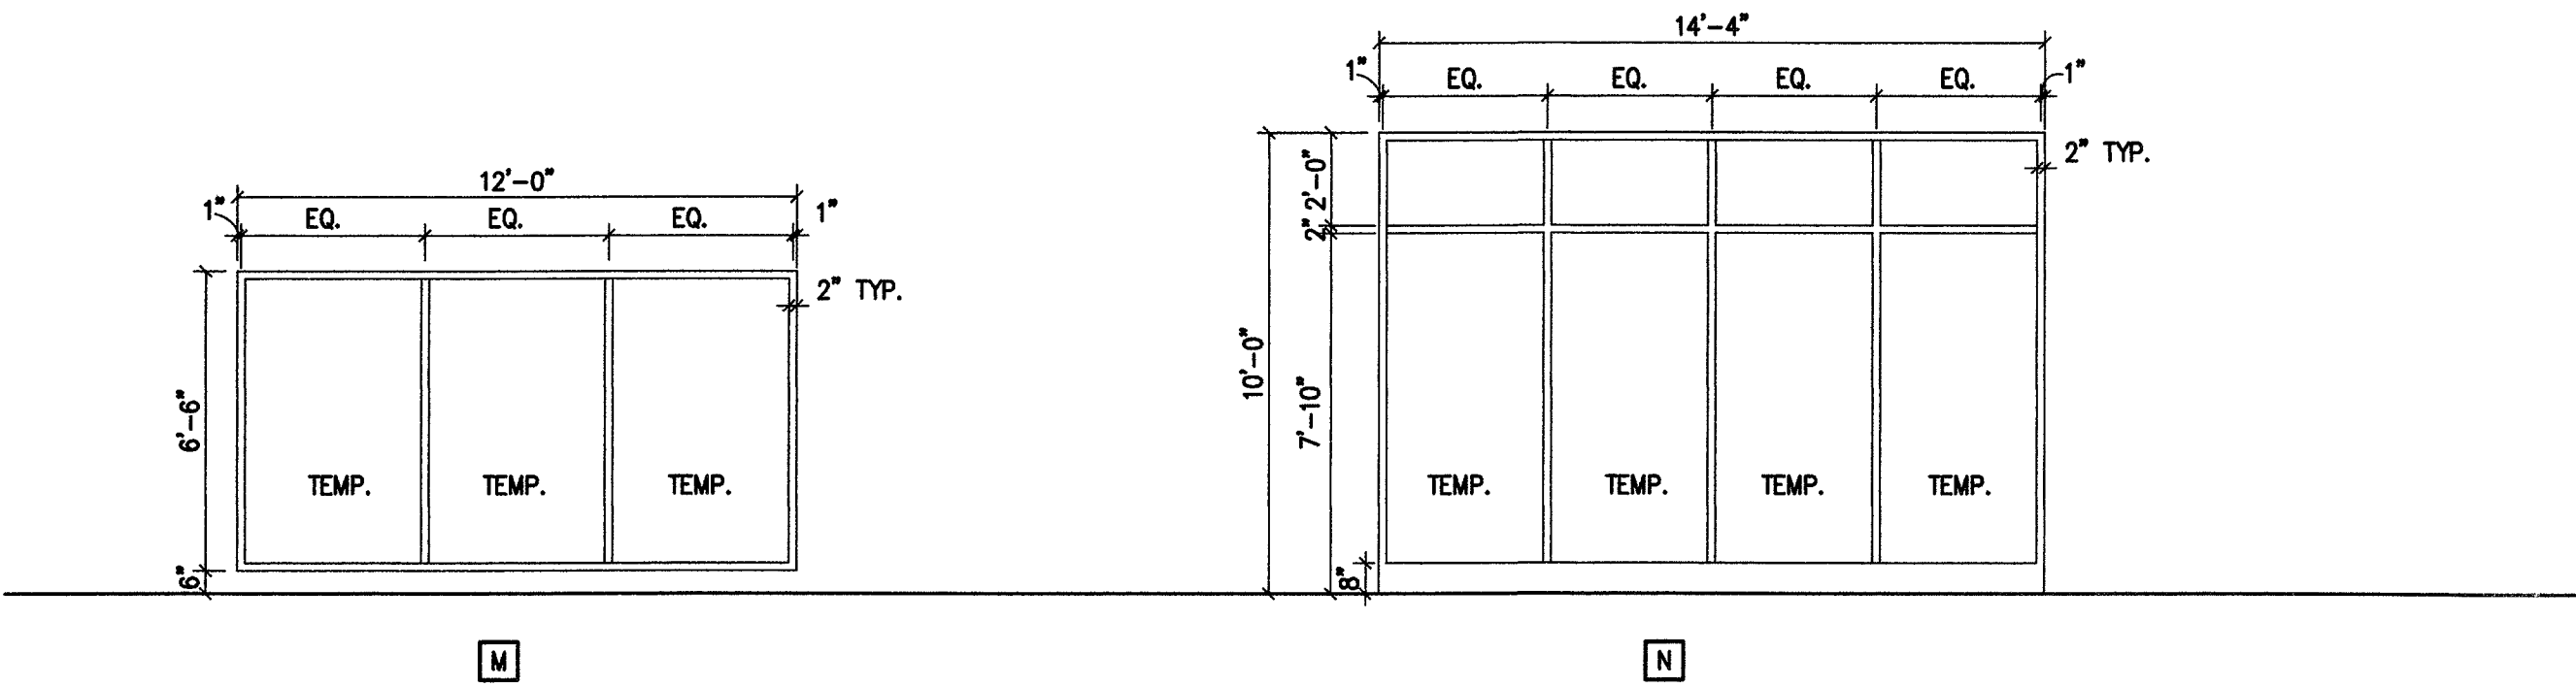

WINDOW FRAME TYPES

WINDOW NOTES

1. WINDOW FRAMES TO BE ALUMINUM, - FINISH.
2. GLAZING TYPE TO BE CLEAR 1" INSULATED LOW E GLASS, TYP.
3. PROVIDE SAFETY TEMPERED GLAZING AT ALL HAZARDOUS LOCATIONS REF: SPECS. AND U.B.C.
4. FIELD VERIFY ALL DIMENSIONS PRIOR TO FABRICATION.
5. SUBMIT SHOP DRAWINGS PRIOR TO FABRICATION.
6. SUBMIT SAMPLES OF GLASS & FRAME TO ARCHITECT PRIOR TO FABRICATION.
7. PROVIDE FLASHING ALL AROUND WINDOW OPENINGS, TYPICAL.

WINDOW SCHEDULE								
OPENING TYPE	OPENING SIZE				DETAILS			REMARKS
	SIZE		MAT'L	GLASS	HEAD	JAMB	SILL	
	WIDTH	HEIGHT						
A	6'-0"	2'-0"	ALUM	1" INSUL.	-	-	-	
B	4'-0"	7'-0"	ALUM	1" INSUL.	-	-	-	
C	9'-8"	13'-2"	ALUM	1" INSUL.	-	-	-	
D	5'-0"	7'-0"	ALUM	1" INSUL.	-	-	-	
E	11'-0"	7'-2"	ALUM	1" INSUL.	-	-	-	
F	16'-2"	10'-0"	ALUM	1" INSUL.	-	-	-	
G	6'-0"	6'-6"	ALUM	1" INSUL.	-	-	-	
H	2'-10"	6'-6"	ALUM	1" INSUL.	-	-	-	
J	10'-8"	6'-6"	ALUM	1" INSUL.	-	-	-	
K	4'-0"	6'-6"	ALUM	1" INSUL.	-	-	-	
L	8'-0"	6'-6"	ALUM	1" INSUL.	-	-	-	
M	12'-0"	6'-6"	ALUM	1" INSUL.	-	-	-	



REVISIONS

CDA

CREATIVE DESIGN ARCHITECTURE
ARCHITECTURE PLANNING CONSULTING
2229 Maple Road Dr. Las Vegas, NV 89134 Tel: (702) 256-6663

WASHINGTON BUFFALO PARK - PHASE 1A
WASHINGTON & BUFFALO LAS VEGAS, NV

WINDOW SCHEDULE & NOTES

STAMP

OWNER: CITY OF LAS VEGAS
DEPARTMENT OF PUBLIC WORKS
ARCHITECTURAL SERVICES

400 EAST STEWART AVENUE
LAS VEGAS, NEVADA 89101
PHONE: (702) 229-6535
FAX: (702) 362-3232
TDD: (702) 366-1108

DRAWN	JL
FILE	PA-61
DATE	July-2003
SCALE	
BID NO	031534108
CLV DWG NO	650.76-1A
SHT NO	

PA-6.1