

ROOM FINISH SCHEDULE

BUILDING NAME	ROOM NO.	ROOM NAME	FLOORING		CEILING		WALLS				REMARKS
			MATERIAL	BASE	MATERIAL	HEIGHT	NORTH	SOUTH	EAST	WEST	
PRO-SHOP BUILDING	100	ENTRY COURT	CONC.	-	VARIES	VARIES	VARIES	VARIES	VARIES	VARIES	SEE PLANS AND ELEVATIONS
	101	PRO-SHOP	SEE PA-2.7	-	CLG.-2	VARIES	IP-1	IP-1	IP-1	IP-1	SEE INTERIOR FINISH LEGEND
	102	WORK AREA	CPT-1	BS-1	VARIES	VARIES	IP-1	IP-1	IP-1	IP-1	SEE INTERIOR FINISH LEGEND
	103	FITTING RM.	CPT-1	BS-1	CLG.-2	10'-0"	IP-1	IP-1	IP-1	IP-1	SEE INTERIOR FINISH LEGEND
	104	TOILET	TILE	COVED TILE	CLG.-2	10'-0"	TILE/IP-1	TILE/IP-1	TILE/IP-1	TILE/IP-1	SEE INTERIOR FINISH LEGEND
	105	STORAGE	CONC-1	BS-1	CLG.-1	9'-0"	IP-1	IP-1	IP-1	IP-1	SEE INTERIOR FINISH LEGEND
	106	OFFICE	CPT-1	BS-1	CLG.-1	9'-0"	IP-1	IP-1	IP-1	IP-1	SEE INTERIOR FINISH LEGEND
	107	OFFICE	CPT-1	BS-1	CLG.-1	9'-0"	IP-1	IP-1	IP-1	IP-1	SEE INTERIOR FINISH LEGEND
	108	CONFERENCE ROOM	CPT-1	BS-1	CLG.-2	VARIES	IP-1	IP-1	IP-1	IP-1	SEE INTERIOR FINISH LEGEND
	109	OFFICE	CPT-1	BS-1	CLG.-1	9'-0"	IP-1	IP-1	IP-1	IP-1	SEE INTERIOR FINISH LEGEND
	110	OFFICE	CPT-1	BS-1	CLG.-1	9'-0"	IP-1	IP-1	IP-1	IP-1	SEE INTERIOR FINISH LEGEND
	111	MECH.	CONC-1	BS-1	CLG.-1	10'-0"	IP-1	IP-1	IP-1	IP-1	SEE INTERIOR FINISH LEGEND
	112	WOMEN	TILE	COVED TILE	CLG.-2	9'-0"	TILE/IP-1	TILE/IP-1	TILE/IP-1	TILE/IP-1	SEE INTERIOR FINISH LEGEND
	113	LOCKER RM.	TILE	COVED TILE	CLG.-2	9'-0"	TILE/IP-1	TILE/IP-1	TILE/IP-1	TILE/IP-1	SEE INTERIOR FINISH LEGEND
	114	SHOWERS	TILE	COVED TILE	CLG.-2	9'-0"	TILE	TILE	TILE	TILE	SEE INTERIOR FINISH LEGEND
	115	MEN	TILE	COVED TILE	CLG.-2	9'-0"	TILE/IP-1	TILE/IP-1	TILE/IP-1	TILE/IP-1	SEE INTERIOR FINISH LEGEND
	116	LOCKER RM.	TILE	COVED TILE	CLG.-2	9'-0"	TILE/IP-1	TILE/IP-1	TILE/IP-1	TILE/IP-1	SEE INTERIOR FINISH LEGEND
	117	SHOWERS	TILE	COVED TILE	CLG.-2	9'-0"	TILE	TILE	TILE	TILE	SEE INTERIOR FINISH LEGEND
	118	JAN.	CONC-1	BS-1	CLG.-2	10'-0"	IP-1	IP-1	IP-1	IP-1	SEE INTERIOR FINISH LEGEND
	119	VENDING	STAIN-1	BS-1	CLG.-2	10'-0"	IP-1	IP-1	IP-1	IP-1	SEE INTERIOR FINISH LEGEND
	120	STORAGE	CONC-1	BS-1	CLG.-2	10'-0"	IP-1	IP-1	IP-1	IP-1	SEE INTERIOR FINISH LEGEND
	121	ELEC.	CONC-1	BS-1	CLG.-2	10'-0"	IP-1	IP-1	IP-1	IP-1	SEE INTERIOR FINISH LEGEND
	122	FIRE RISER	CONC-1	BS-1	CLG.-2	10'-0"	IP-1	IP-1	IP-1	IP-1	SEE INTERIOR FINISH LEGEND
	123	BREAK ROOM	CPT-1	BS-1	CLG.-1	9'-0"	IP-1	IP-1	IP-1	IP-1	SEE INTERIOR FINISH LEGEND
	124	CORRIDOR	CPT-1	BS-1	CLG.-2	10'-0"	IP-1	IP-1	IP-1	IP-1	SEE INTERIOR FINISH LEGEND
	125	OFFICE	CPT-1	BS-1	-	VARIES	IP-1	IP-1	IP-1	IP-1	SEE INTERIOR FINISH LEGEND
	126	HALLWAY	CPT-1	BS-1	CLG.-1	VARIES	IP-1	IP-1	IP-1	IP-1	SEE INTERIOR FINISH LEGEND
	127	HVAC YARD	CONC-1	-	-	-	IP-1	IP-1	IP-1	IP-1	
RESTROOM BUILDING	1	WOMEN	CONC.-1	-	EXP.	VARIES	IP-1	IP-1	IP-1	IP-1	-
	2	UTILITY CHASE	CONC.-1	-	EXP.	VARIES	IP-1	IP-1	IP-1	IP-1	-
	3	MEN	CONC.-1	-	EXP.	VARIES	IP-1	IP-1	IP-1	IP-1	-

EXTERIOR FINISH LEGEND

TAG	PRODUCT	PRODUCT SPECIFICATIONS	NOTES	LOCATION
Roof-1	BERRIDGE ROOFING	BRISTOL BLUE	KYNAR 500 FINISH	METAL ROOFING
St-1	"ICI"	EUROPEAN WHITE NO. 653	-	MAIN STUCCO FINISH
St-2	"ICI"	CAMEL TAN NO. 527	-	ACCENT STUCCO FINISH
SH-1	"ICI"	ZANZIBAR COAST NO. 122	POWDER COAT FINISH	TYPICAL METAL WORKS
SH-2	"ICI"	CADET BLUE NO. 1460	POWDER COAT FINISH	METAL ACCENTS
Cmu-1	EXTERIOR MASONRY	SUPERLITE SEDONA RED	SMOOTH FACE FINISH	EXTERIOR MASONRY, SEE EXT. ELEV.
Alum-1	STOREFRONT/ WINDOWS FINISH	SYSTEM MFR.- CLEAR ANODIZED ALUM.	-	STOREFRONT SYSTEM/ ALUM. WINDOWS

INTERIOR FINISH LEGEND

TAG	PRODUCT	PRODUCT SPECIFICATIONS	NOTES	LOCATION
Cpt-1	CARPET	LEE METAFLOOR CV1-107 BLUE 3	TYPICAL AT ALL OFFICES.	FIELD COLOR, SEE PA-2.7
Cpt-2	CARPET	LEE METAFLOOR CV3-107 BLUE 3	-	ACCENT COLOR, SEE PA-2.7
Cpt-3	CARPET	LEE METAFLOOR CV1-406 GOLD1	RUN PATTERN PERP. TO SEEM PATTERN	TENNIS BALL, MAIN, SEE PA-2.7
Cpt-4	CARPET	LEE METAFLOOR CV1-508 GREY 3	RUN PATTERN PERP. TO BALL PATTERN	TENNIS BALL, SEEM COLOR, SEE PA-2.7
Stain-1	STAINED CONCRETE	SEMCO PRESTAIN SYSTEM, COLOR "ABU"	GLOSS SEALER, SUBMIT SAMPLE, MATCH ARCH. SAMPLE	FIELD COLOR, CONCRETE FLOOR, SEE PA-2.7
Stain-2	STAINED CONCRETE	SEMCO PRESTAIN SYSTEM, COLOR "PLUMAGE"	GLOSS SEALER, SUBMIT SAMPLE, MATCH ARCH. SAMPLE	ACCENT COLOR, CONCRETE FLOOR, SEE PA-2.7
Stain-3	STAINED CONCRETE	SEMCO PRESTAIN SYSTEM, COLOR "CORAL BLUE"	GLOSS SEALER, SUBMIT SAMPLE, MATCH ARCH. SAMPLE	ACCENT COLOR, CONCRETE FLOOR, SEE PA-2.7
Stain-4	STAINED CONCRETE	"ICI" YELLOW ROSE, NO. 768	GLOSS SEALER, SUBMIT SAMPLE	"BALL" SHAPE COLOR, SEE PA-2.7
CONC.	CONC. FLR., BROOM FINISH	HIGH GLOSS SEALER	SEALED	WHERE NOTED
IP-1	"ICI"	PAPIER MACHE NO. 651	EGG SHELL FINISH	TYPICAL INTERIOR WALLS / DROP CLGS.
IP-2	"ICI"	CURRIER CREME NO. 735	EGG SHELL FINISH	GYPSUM CEILINGS
IP-3	"ICI"	FLORENTINE BLUE NO. 1499	SEMI GLOSS FINISH	EXPOSED STEEL AND METALS
BS-1	RUBBER BASE	4" COVED ROPPE P139, DEEP NAVY	-	SEE FINISH SCHEDULE
TILE-1	CERAMIC TILE	DAL TILE: D-136 FAWN	TYPICAL BATHROOMS WALL FIELD COLOR	SEE FINISH SCHEDULE
TILE-2	CERAMIC TILE	DAL TILE: 1467 WOOD VIOLET	BATHROOM WALL ACCENT COLOR	MEN'S TOILETS, SEE INTERIOR ELEVATIONS
TILE-3	CERAMIC TILE	DAL TILE: Q-181 COTTO	BATHROOM WALL ACCENT COLOR	MEN'S TOILET, SEE INTERIOR ELEVATIONS
TILE-4	CERAMIC TILE	DAL TILE: DH-57 GRAPE	BATHROOM WALL ACCENT COLOR	MEN'S TOILET, SEE INTERIOR ELEVATIONS
TILE-5	CERAMIC TILE	DAL TILE: K-176 ICE GREY	BATHROOM WALL ACCENT COLOR	WOMEN'S TOILET, SEE INTERIOR ELEVATIONS
TILE-6	CERAMIC TILE	DAL TILE: DM-12 MUSTARD	BATHROOM WALL ACCENT COLOR	WOMEN'S TOILET, SEE INTERIOR ELEVATIONS
TILE-7	CERAMIC TILE	DAL TILE: ODM-1 VERMILLION	BATHROOM WALL ACCENT COLOR	WOMEN'S TOILET, SEE INTERIOR ELEVATIONS
TILE-8	CERAMIC TILE	DAL TILE: D-104 MOTTLED SANDALWOOD	BATHROOMS FLOOR FIELD COLOR	SEE FINISH SCHEDULE
TILE-9	CERAMIC TILE	DAL TILE: D-022 SPICE	BATHROOMS FLOOR ACCENT COLOR	MEN'S TOILET, SEE INTERIOR ELEVATIONS
TILE-10	CERAMIC TILE	DAL TILE: D-343 BUTTERSCOTCH	BATHROOMS FLOOR ACCENT COLOR	WOMEN'S TOILETS, SEE INTERIOR ELEVATIONS
CLG.-1	SUSPENDED CEILING SYSTEM	USG INC. FROST CLIMAPLUS, 2'X4'X $\frac{5}{8}$ "- $\frac{1}{8}$ " GRID TEE SYSTEM	-	SEE REFLECTED CLG. PLAN
CLG.-2	SUSPENDED GYP. CEILING	PAINTED	SMOOTH FINISH	SEE REFLECTED CLG. PLAN
PLAM-1	PLASTIC LAM.	WILSONART INTERNATIONAL # S6501 CRYSTAL STEEL	SEE SHEET PA-7.0	TYPICAL AT CASH WRAP COUNTERTOP & BASE
PLAM-2	PLASTIC LAM.	ABET LAMINATI NO. 852.	SEE SHEET PA-7.0	TYPICAL AT CASH WRAP CABINETS AND VERTICAL SURFACES
Panel 1	TOILET & SHOWER PARTITIONS	BOBRICK SOLID PHENOLIC $\frac{1}{2}$ " THICK, COLOR: NO. S-436 SAND	SUBMIT SAMPLE	TYPICAL AT ALL SHOWERS & TOILETS LOCATIONS
FIN-1	MEN'S LOCKERS COLOR	LYON COLOR BURGUNDY # 67	SUBMIT SAMPLE	TILE 1 (FIELD COLOR) TILE 2 (MEN'S TOILETS) TILE 5 (WOMEN'S TOILETS) TILE 4 (MEN'S TOILETS) TILE 6 (WOMEN'S TOILETS)
FIN-2	WOMEN'S LOCKER COLOR	LYON COLOR CLARET # 64	SUBMIT SAMPLE	

CABINET NOTES


- FINISH EXPOSED SIDES AND BACKS TO MATCH CABINET FACE. PROVIDE TOE SPACE AT ALL EXPOSED SIDES AND BACKS OF BASE CABINETS AND PANTRIES.
- ALL DOORS PROVIDED W/ IDENTICAL LOCKS, KEYED SEPERATELY FROM EACHOTHER.
- ALL DOORS & DRAWERS PROVIDED W/ LOCKS, KEY ALIKE IN SAME ROOM.
- PROVIDE GALVANIZED DRIP PAN BOTTOM AT PANTRIES.
- PROVIDE VENTILATION LOUVERS TO BE AT TOP & BOTTOM OF PANTRIES.
- BASE CABINET & WALL CABINETS TO HAVE DOOR SWINGS AS INDICATED ON ELEVATIONS
- MODIFY CABINET TO ALLOW INSTALLATION OF FLOOR SINK & DISHWASHER. VERIFY ALL REQUIREMENTS.
- (2) SETS ADJUSTABLE SHELVES. EA. TO BE 1/2 WIDTH OF CABINET - 3 SHELVES TOTAL. SEE INTERIOR ELEVATIONS.

COUNTERTOP NOTES

- HIGH PRESSURE PLASTIC LAMINATE TO BE USED, SEE FINISH SCHEDULE.
- PROVIDE 4" HIGH SPLASH GUARD AT ALL BACK AND SIDE WALLS.
- PROVIDE HIGH PRESSURE PLASTIC LAMINATE ON UNDERSIDE OF LAVATORY, FACE SHALL BE 8" HIGH - MATCH ADJACENT CABINET FRONTS.
- MODIFY CABINET IN FACTORY TO HAVE FIXED FRONT PANEL- MATCH 8" DRAWERS.


NOTES

- ALL MANUFACTURERES LISTED ARE FOR REFERENCE ONLY AND FOR COLOR OR PATTERN SELECTION ONLY, REFER TO SPECS. FOR LIST OF APPROVED MFRS.
- MEN'S ROOM FLOORING PATTERN: FIELD: DALTILE NO. 2020, BORDER: DALTILE NO. 2532.
- WOMEN'S ROOM FLOORING PATTERN: FIELD: DALTILE NO. 2049, BORDER: DALTILE NO. 2525.
- FOR TOILET ROOM NO. 104, USE SAME FINISHES AND PATTERNS AS SHOWN FOR MEN'S TOILET ROOM NO. 115.
- ALL BATHROOMS AND TOILETS SHALL HAVE COVED CERAMIC TILE AS BASE.

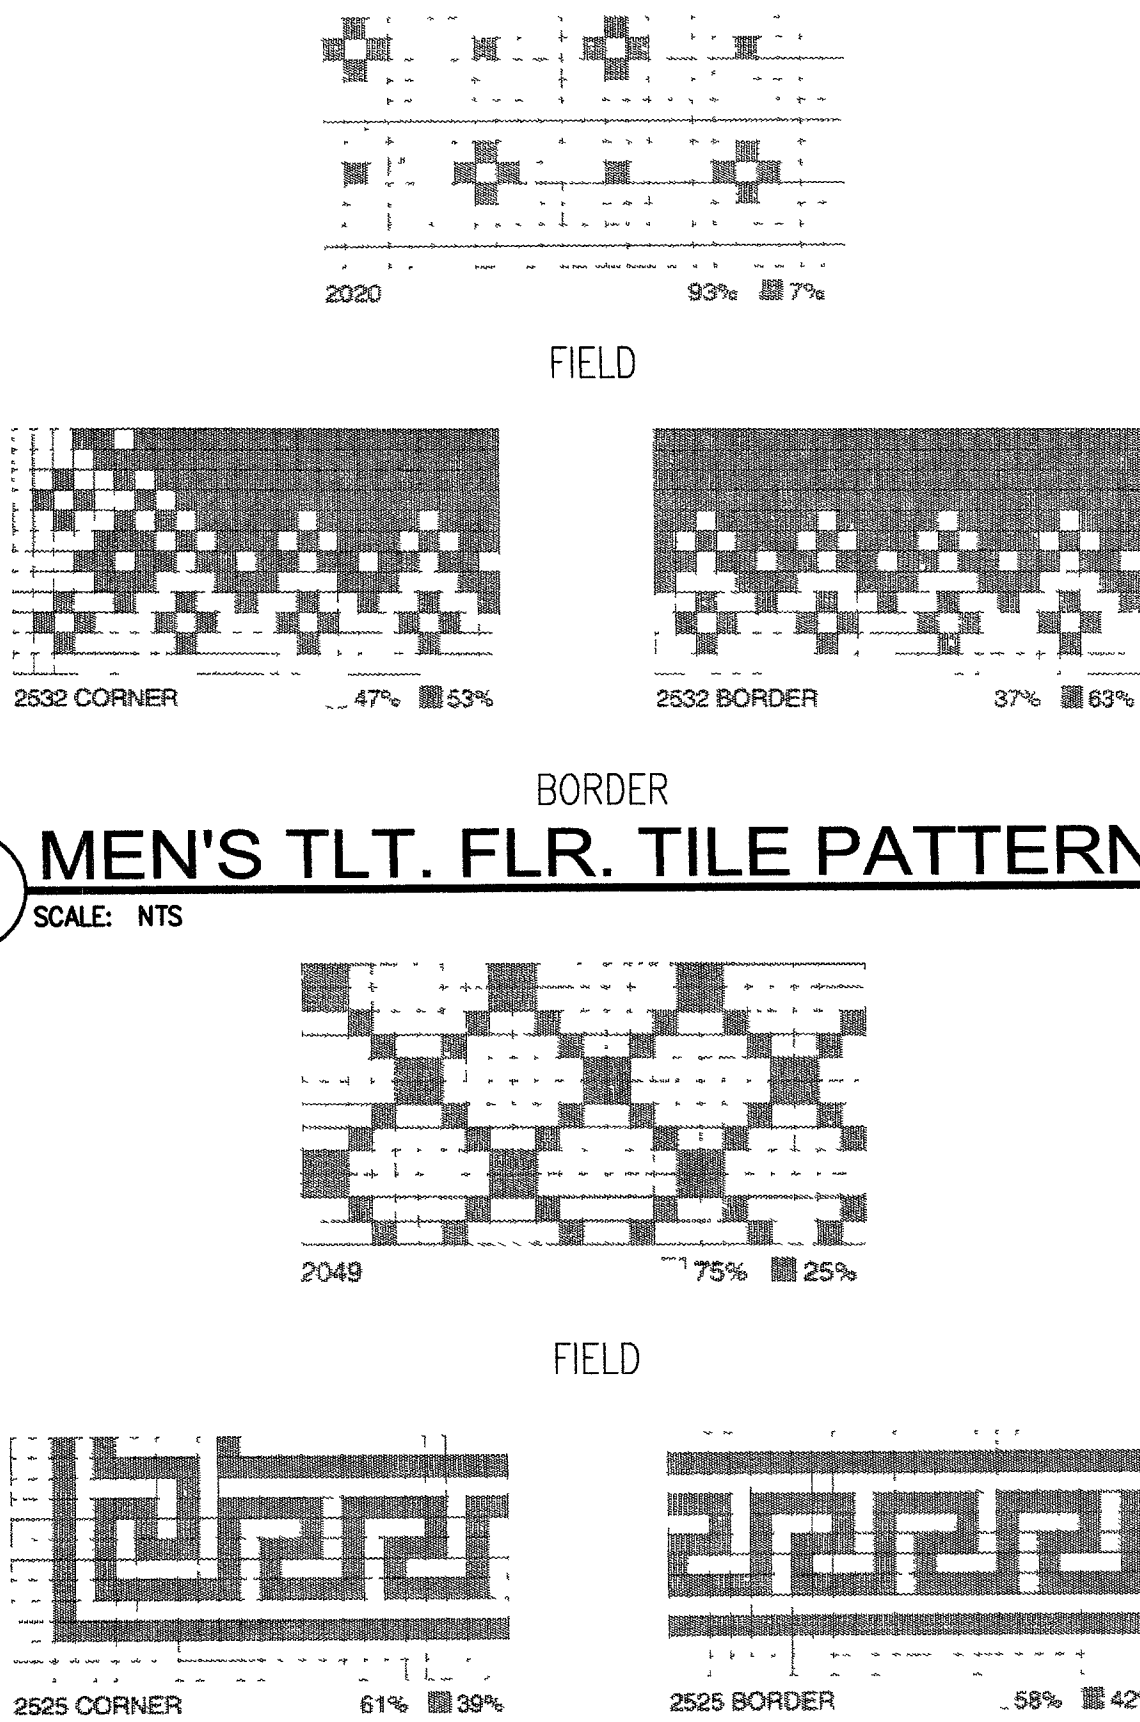

1 MEN'S TLT. FLR. TILE PATTERN
SCALE: NTS

2 WOMEN'S TLT. FLR. TILE PATTERN
SCALE: NTS

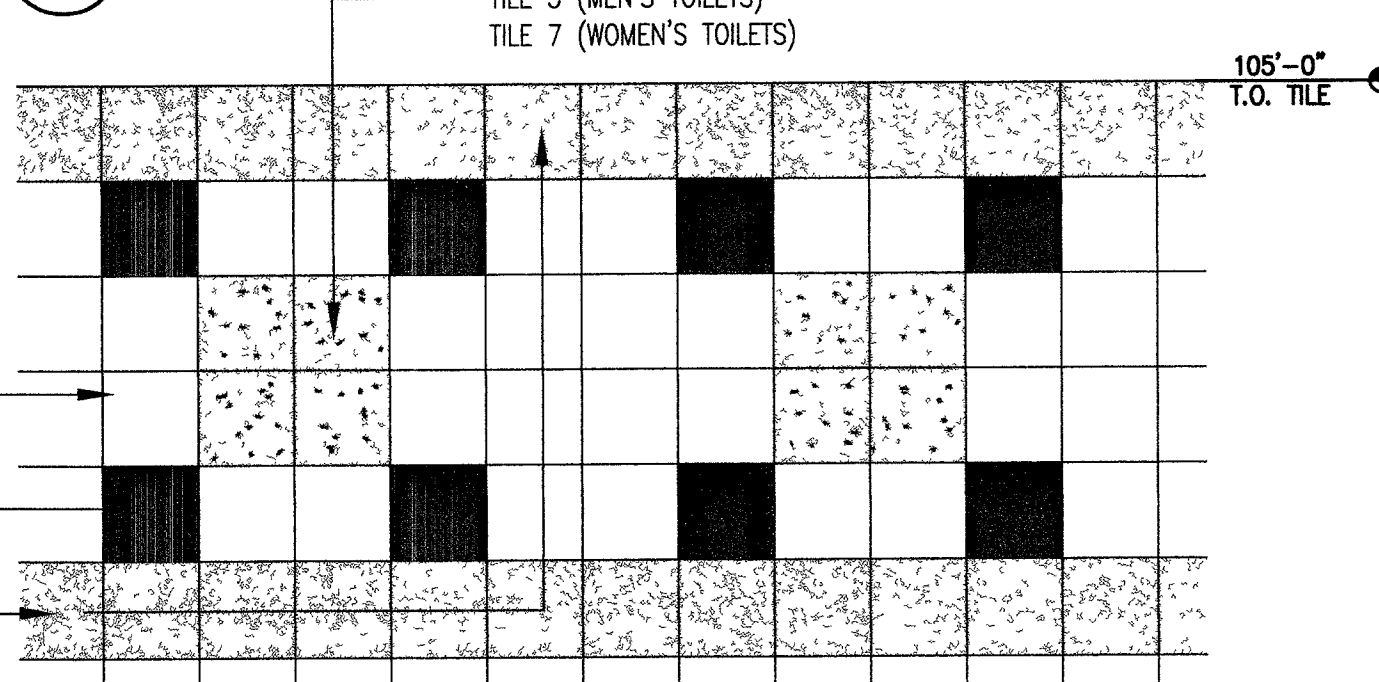

3 TOILET WALL TILE PATTERNS
SCALE: NTS

REVISIONS

CONSULTANT

CDA

CREATIVE DESIGN ARCHITECTURE

WASHINGTON BUFFALO PARK - PHASE 1A
WASHINGTON & BUFFALO, LAS VEGAS, NV

FINISH SCHEDULE/ LEGEND AND NOTES

OWNER: CITY OF LAS VEGAS
DEPARTMENT OF PUBLIC WORKS
ARCHITECTURAL SERVICES

400 EAST STEWART AVENUE
LAS VEGAS, NEVADA 89101
PHONE: (702) 229-6535
FAX: (702) 382-9232
TDD: (702) 386-9108

DRAWN: RA
FILE: PA-6.2
DATE: July-2003
SCALE: -
SHEET NO: 03.15341.08
CLV DWG NO: 650.16+1A
SHEET NO: PA-6.2