
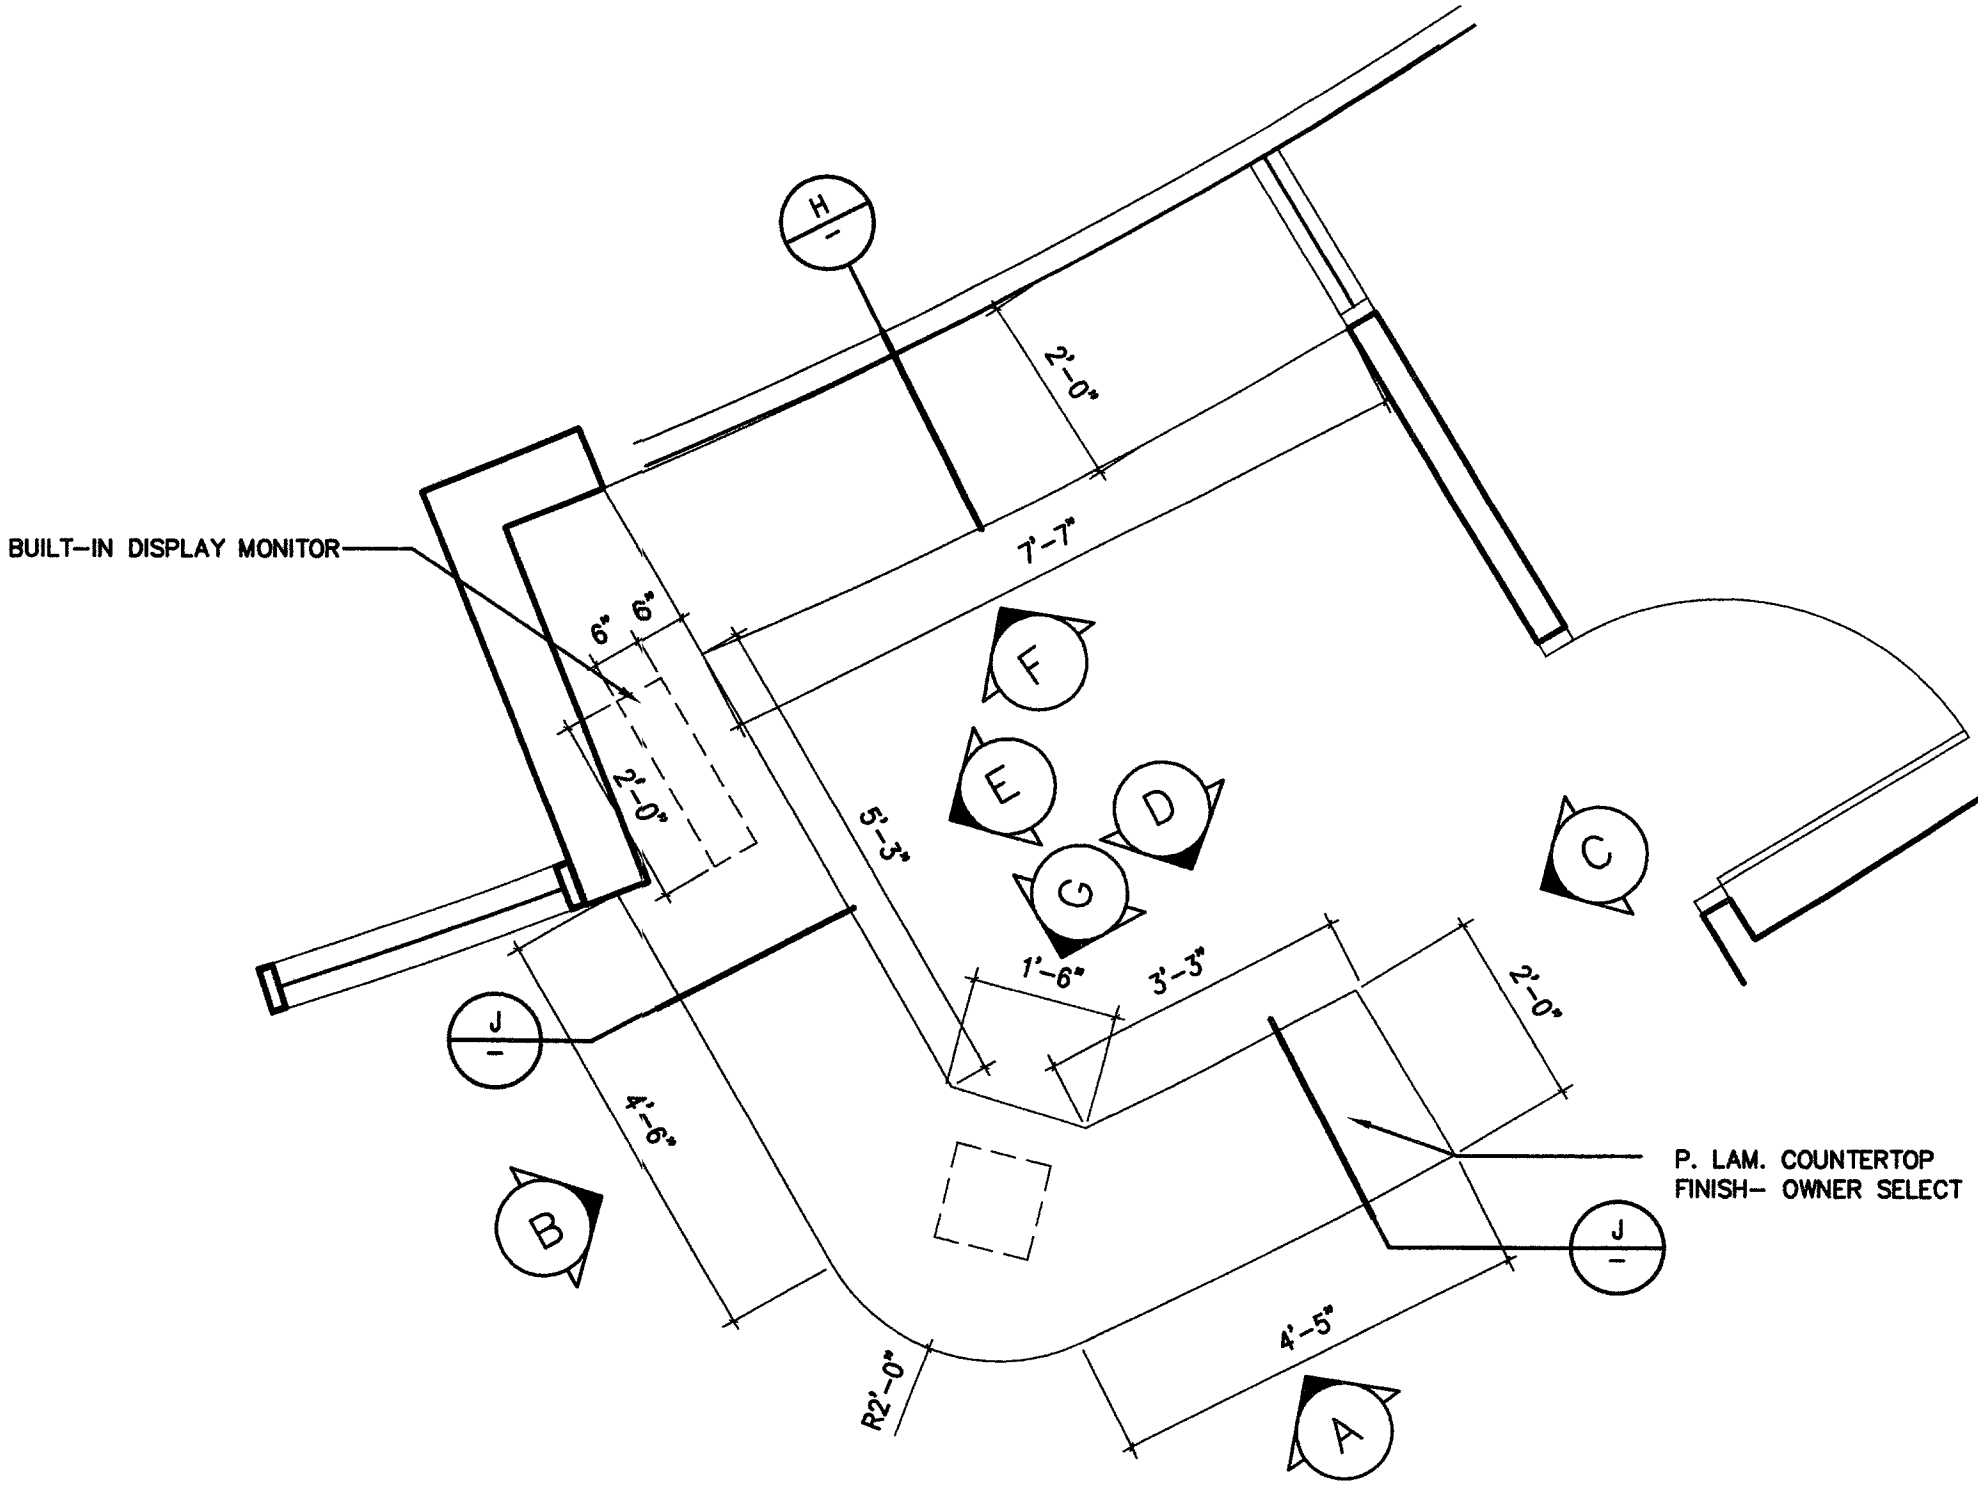
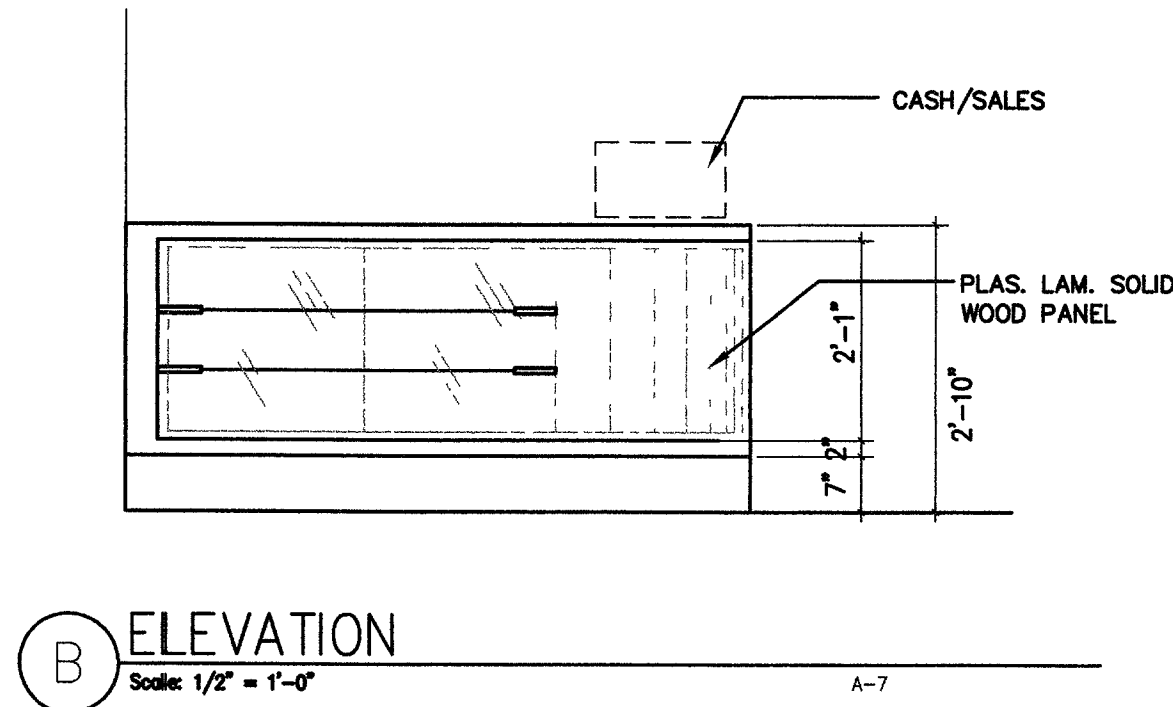
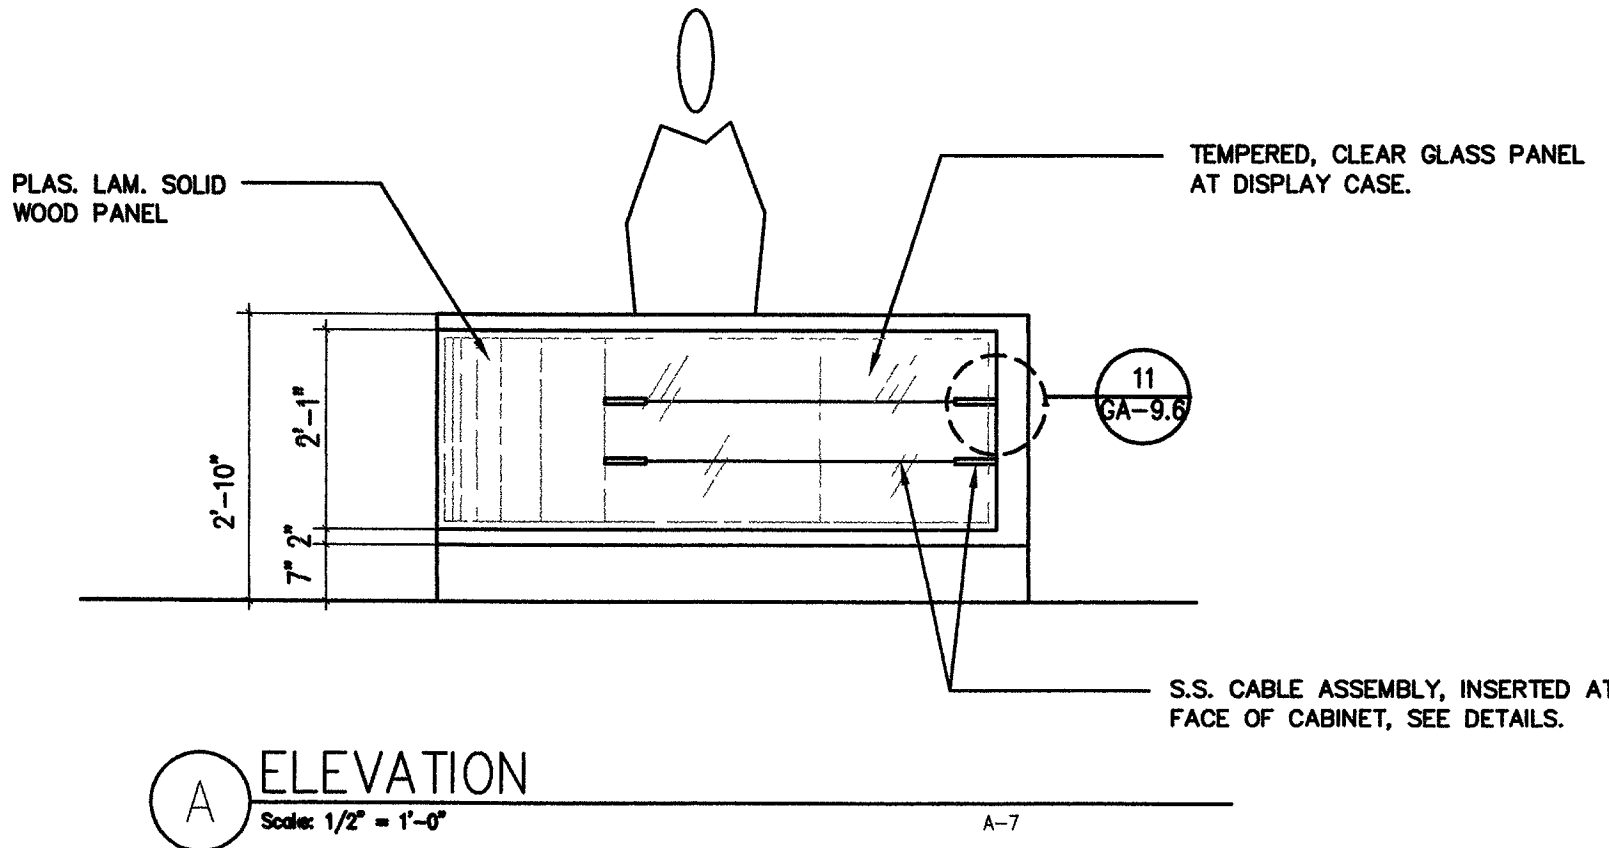
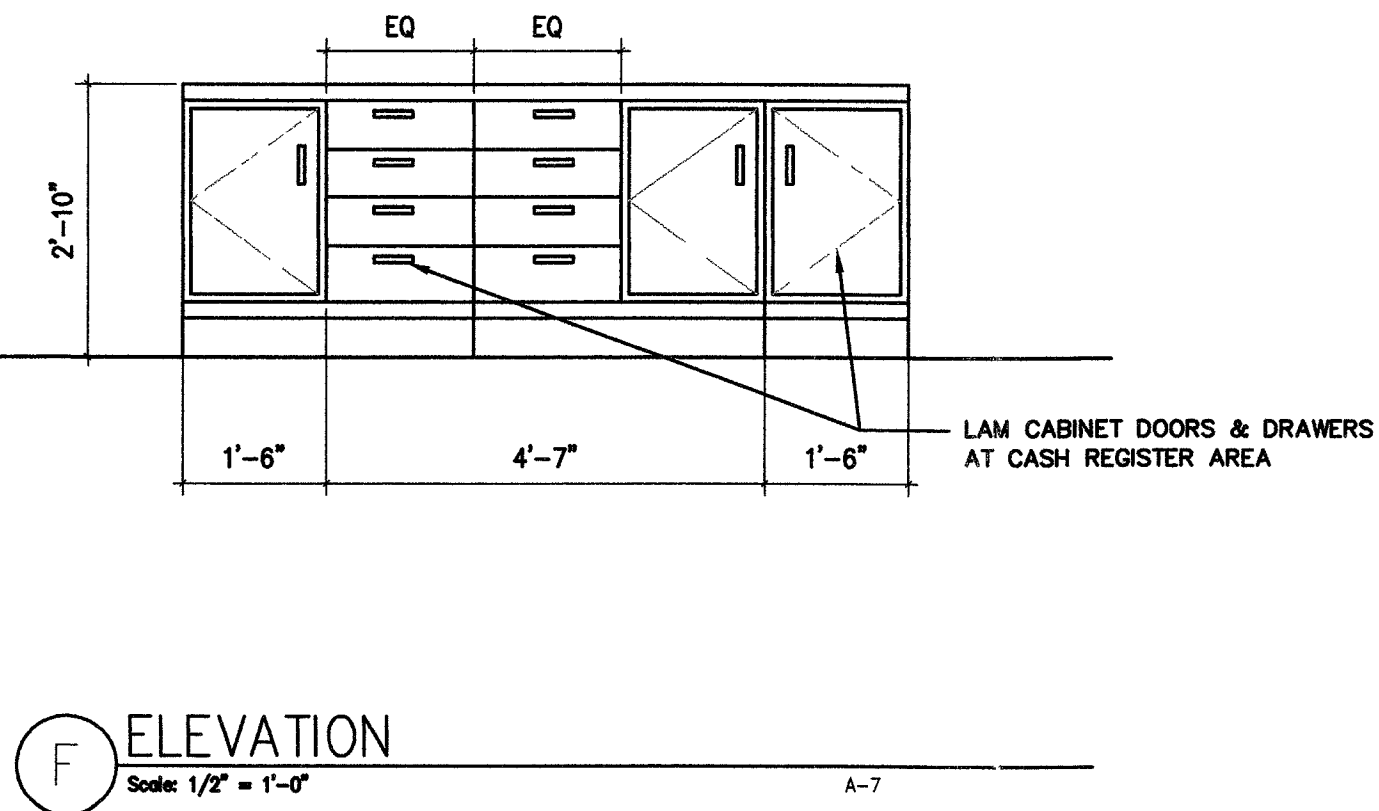
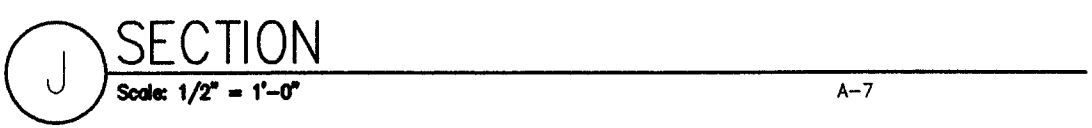
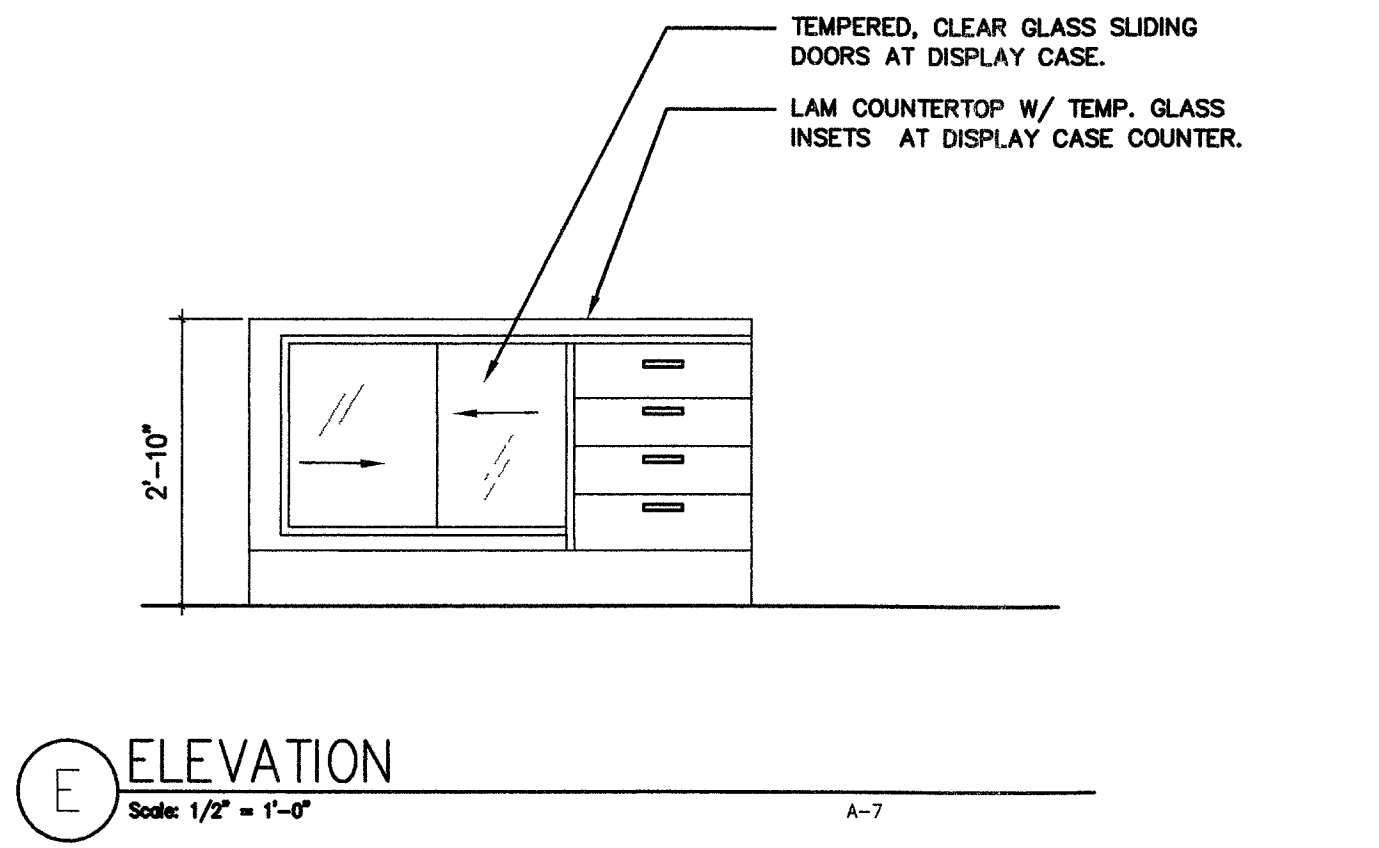
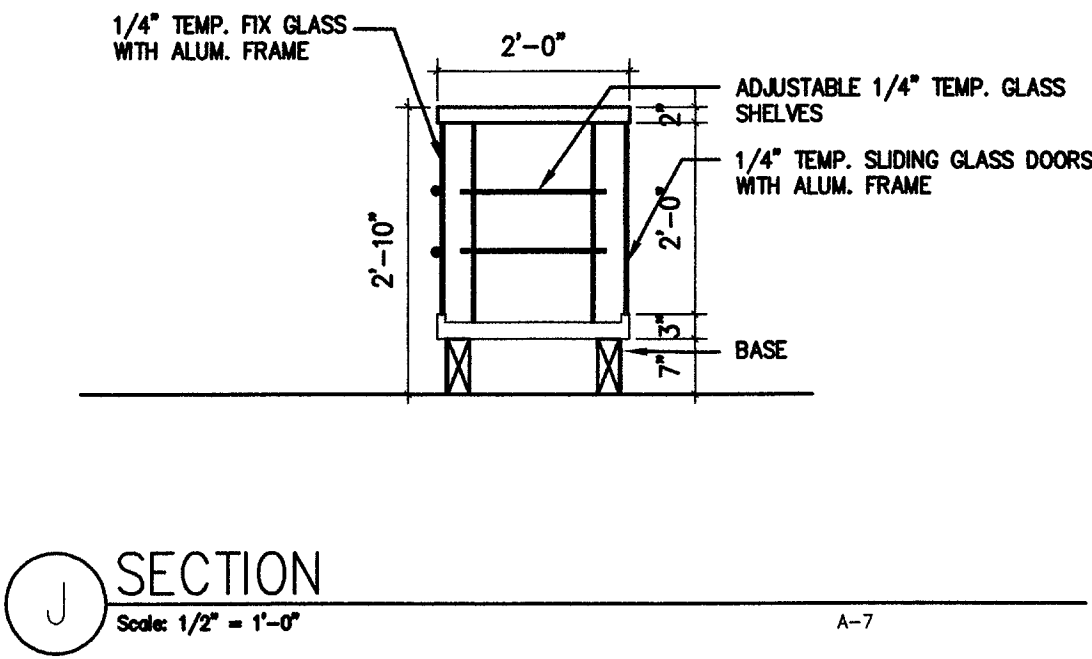
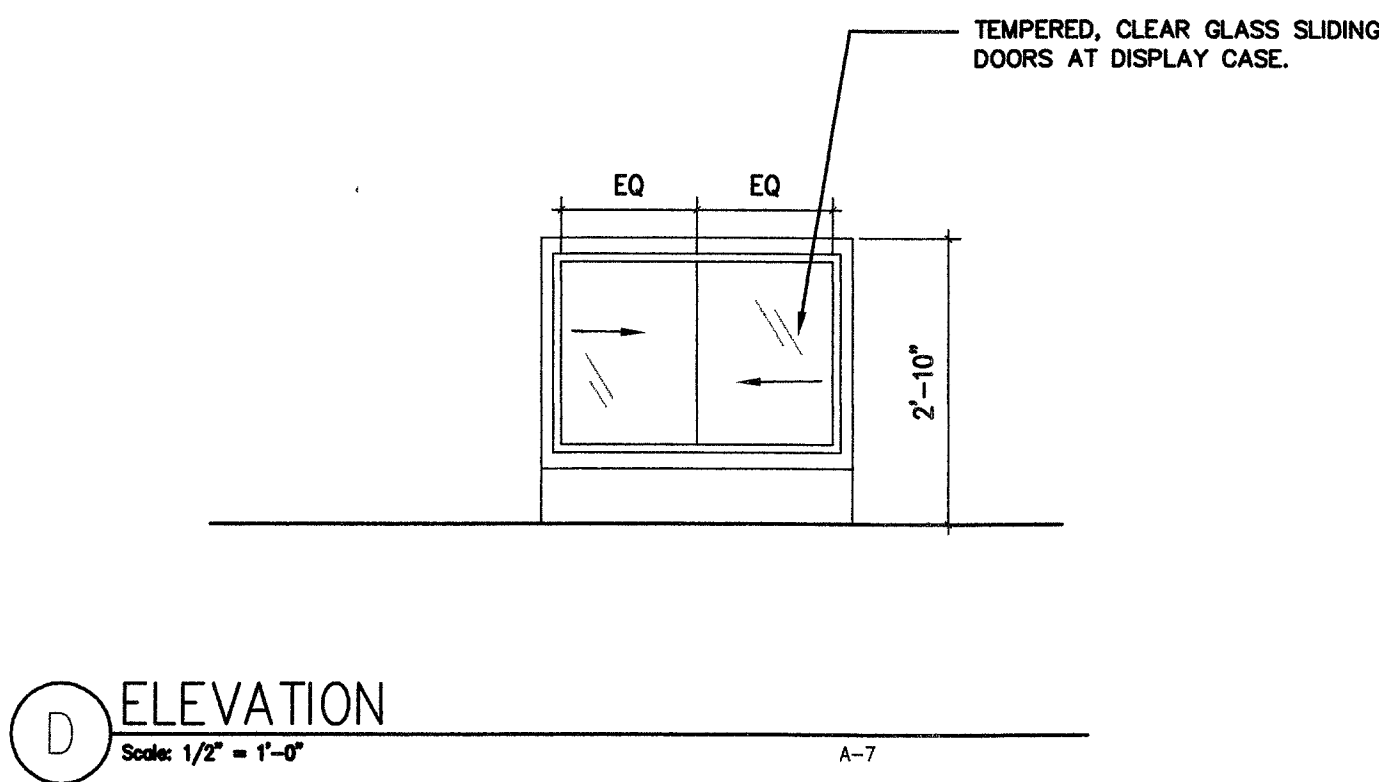
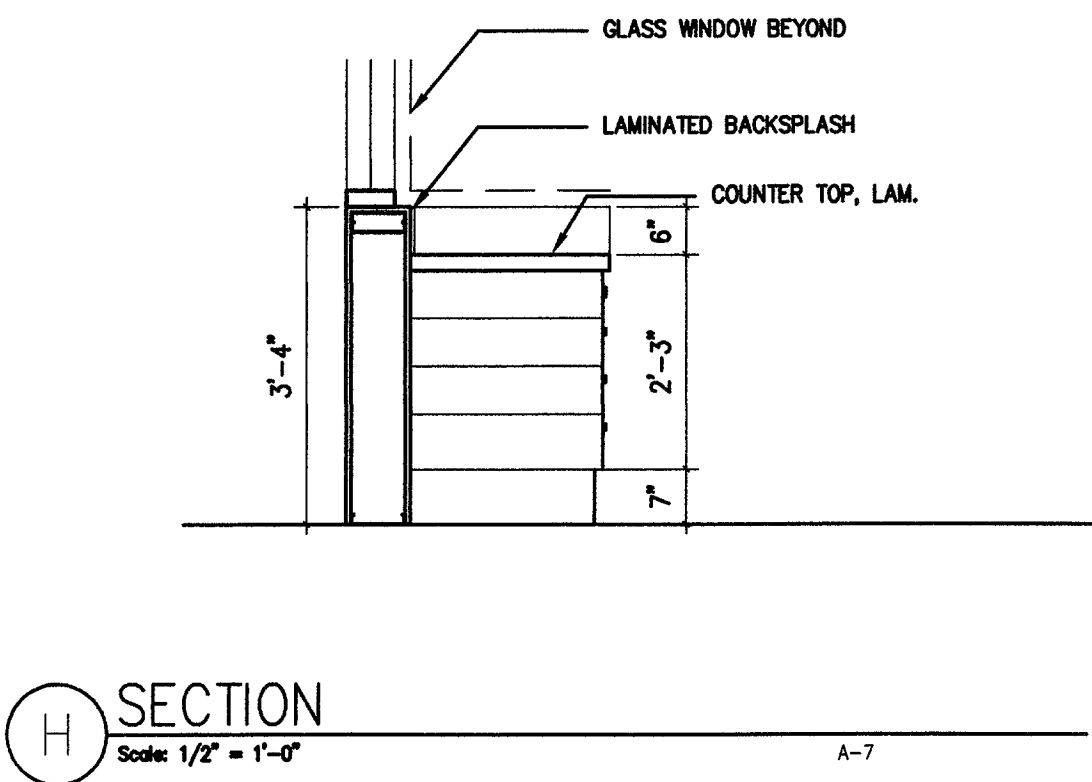
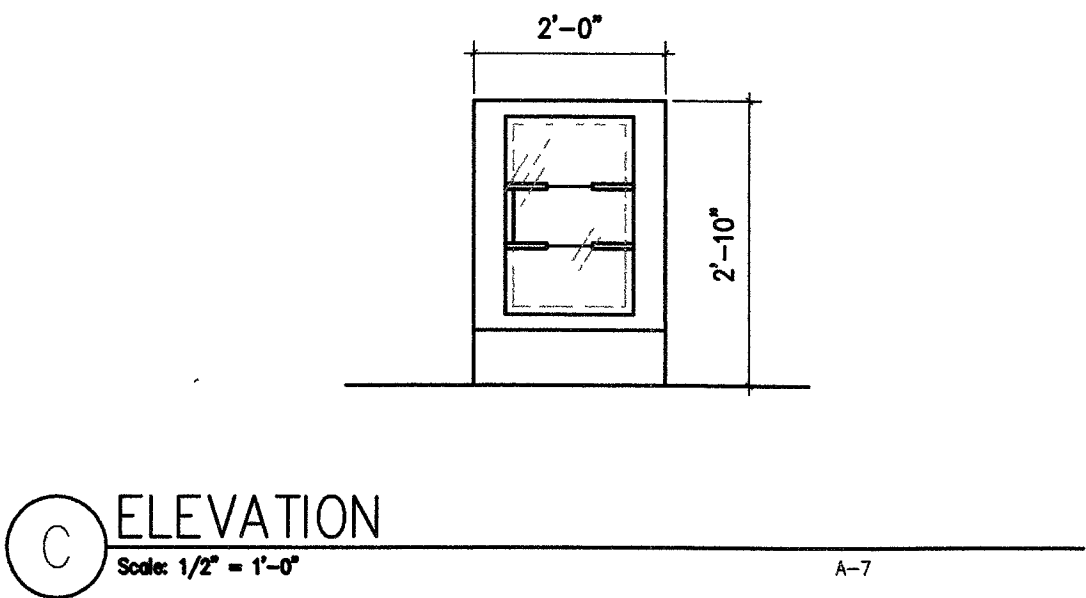


CABINET NOTES

- 1. FINISH EXPOSED SIDES AND BACKS TO MATCH CABINET FACE. PROVIDE TOE SPACE AT ALL EXPOSED SIDES AND BACKS OF BASE CABINETS AND PANTRIES.
- 2. ALL DOORS PROVIDED W/ IDENTICAL LOCKS, KEYED SEPARATELY FROM EACH OTHER.
- 3. BASE CABINET & WALL CABINETS TO HAVE DOOR SWINGS AS INDICATED ON ELEVATIONS
- 4. REFER TO ELEC. DWGS. FOR ELEC./ LIGHTING AND PA SYSTEM REQUIREMENTS.

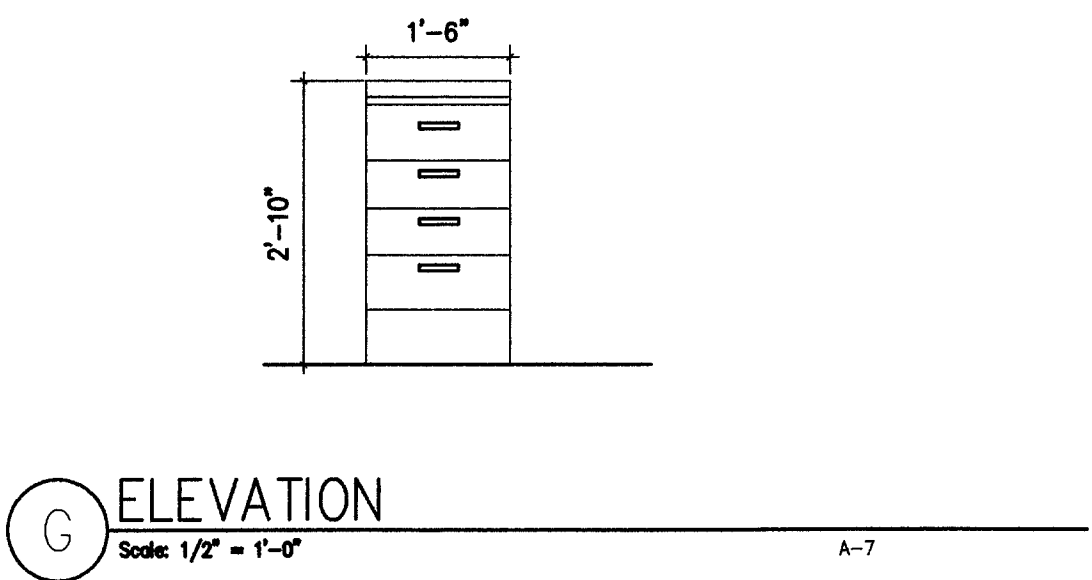

REVISIONS

CONSULTANT

WASHINGTON BUFFALO PARK - PHASE 1A WASHINGTON & BUFFALO, LAS VEGAS, NV
CREATIVE DESIGN ARCHITECTURE ARCHITECTURE PLANNING CONSULTING 2229 Maple Rose Dr. Las Vegas, NV 89134 Tel. (702) 256 6663

STAMP

OWNER: CITY OF LAS VEGAS DEPARTMENT OF PUBLIC WORKS ARCHITECTURAL SERVICES
400 EAST STEWART AVENUE LAS VEGAS, NEVADA 89101 PHONE: (702) 228-8555 FAX: (702) 382-5232 TDD: (702) 386-5108
DRAWN: JL
FILE: PA-7.0
DATE: July-2003
SCALE: -
REV NO: 03.1534.08
CLV DWG NO: 650.16-1A
SHT NO: PA-7.0