




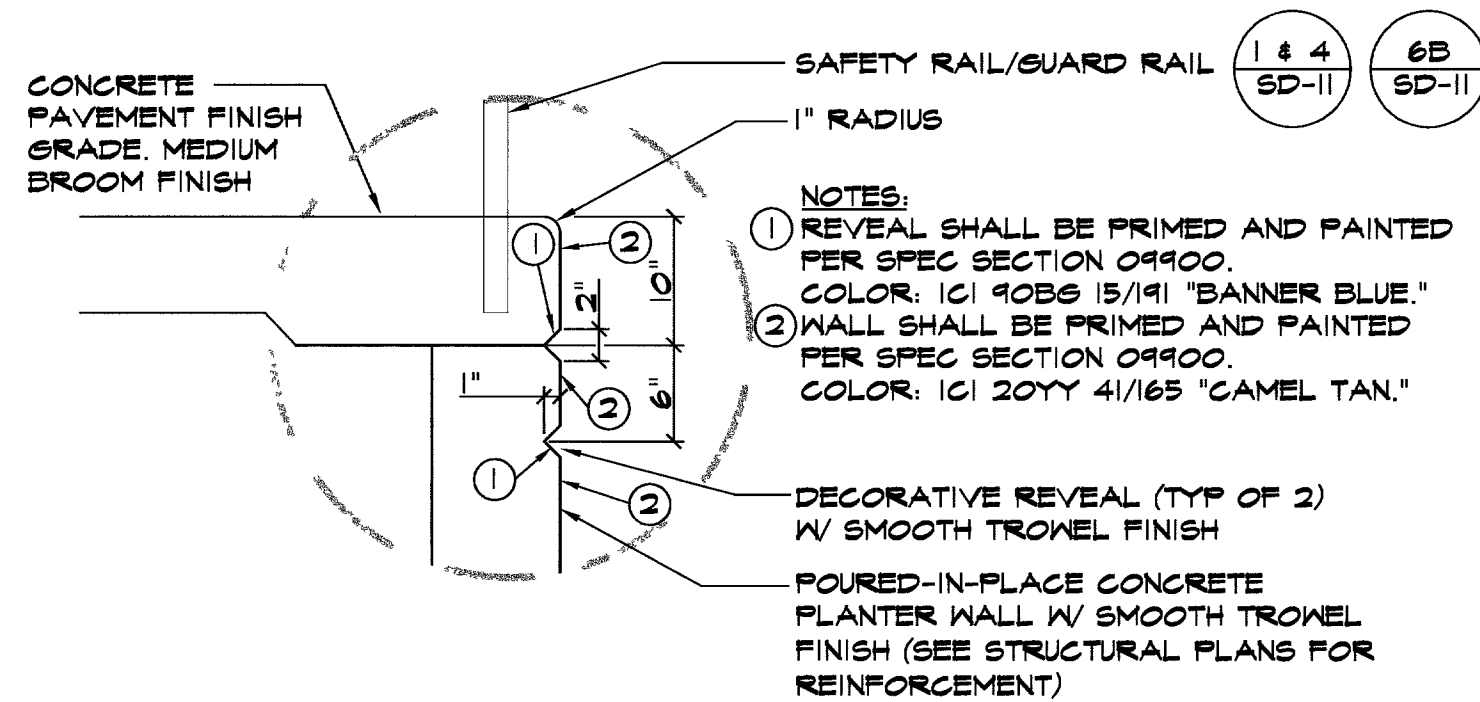


**3 DECORATIVE WALL W/ THICKENED CONCRETE**  
EDGE OF SLAB CONDITION  
1/2" = 1'-0"

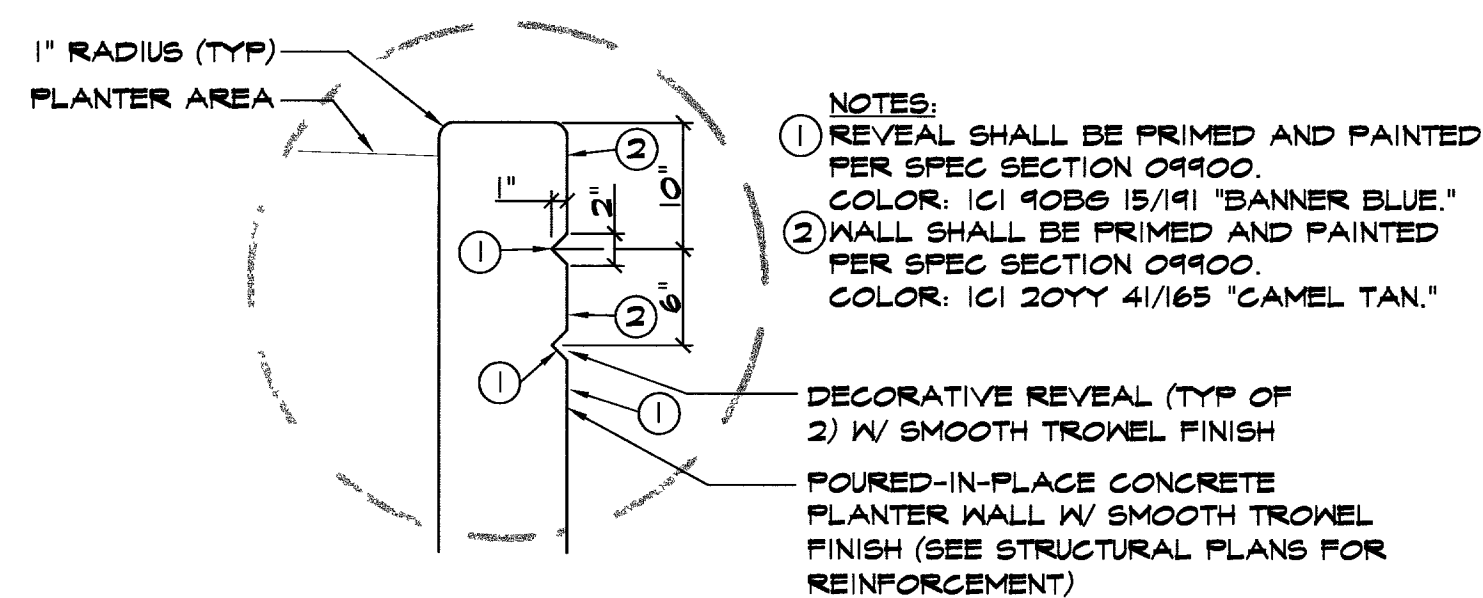

**4 DECORATIVE WALL WITH PLANTER CONDITION**  
1/2" = 1'-0"

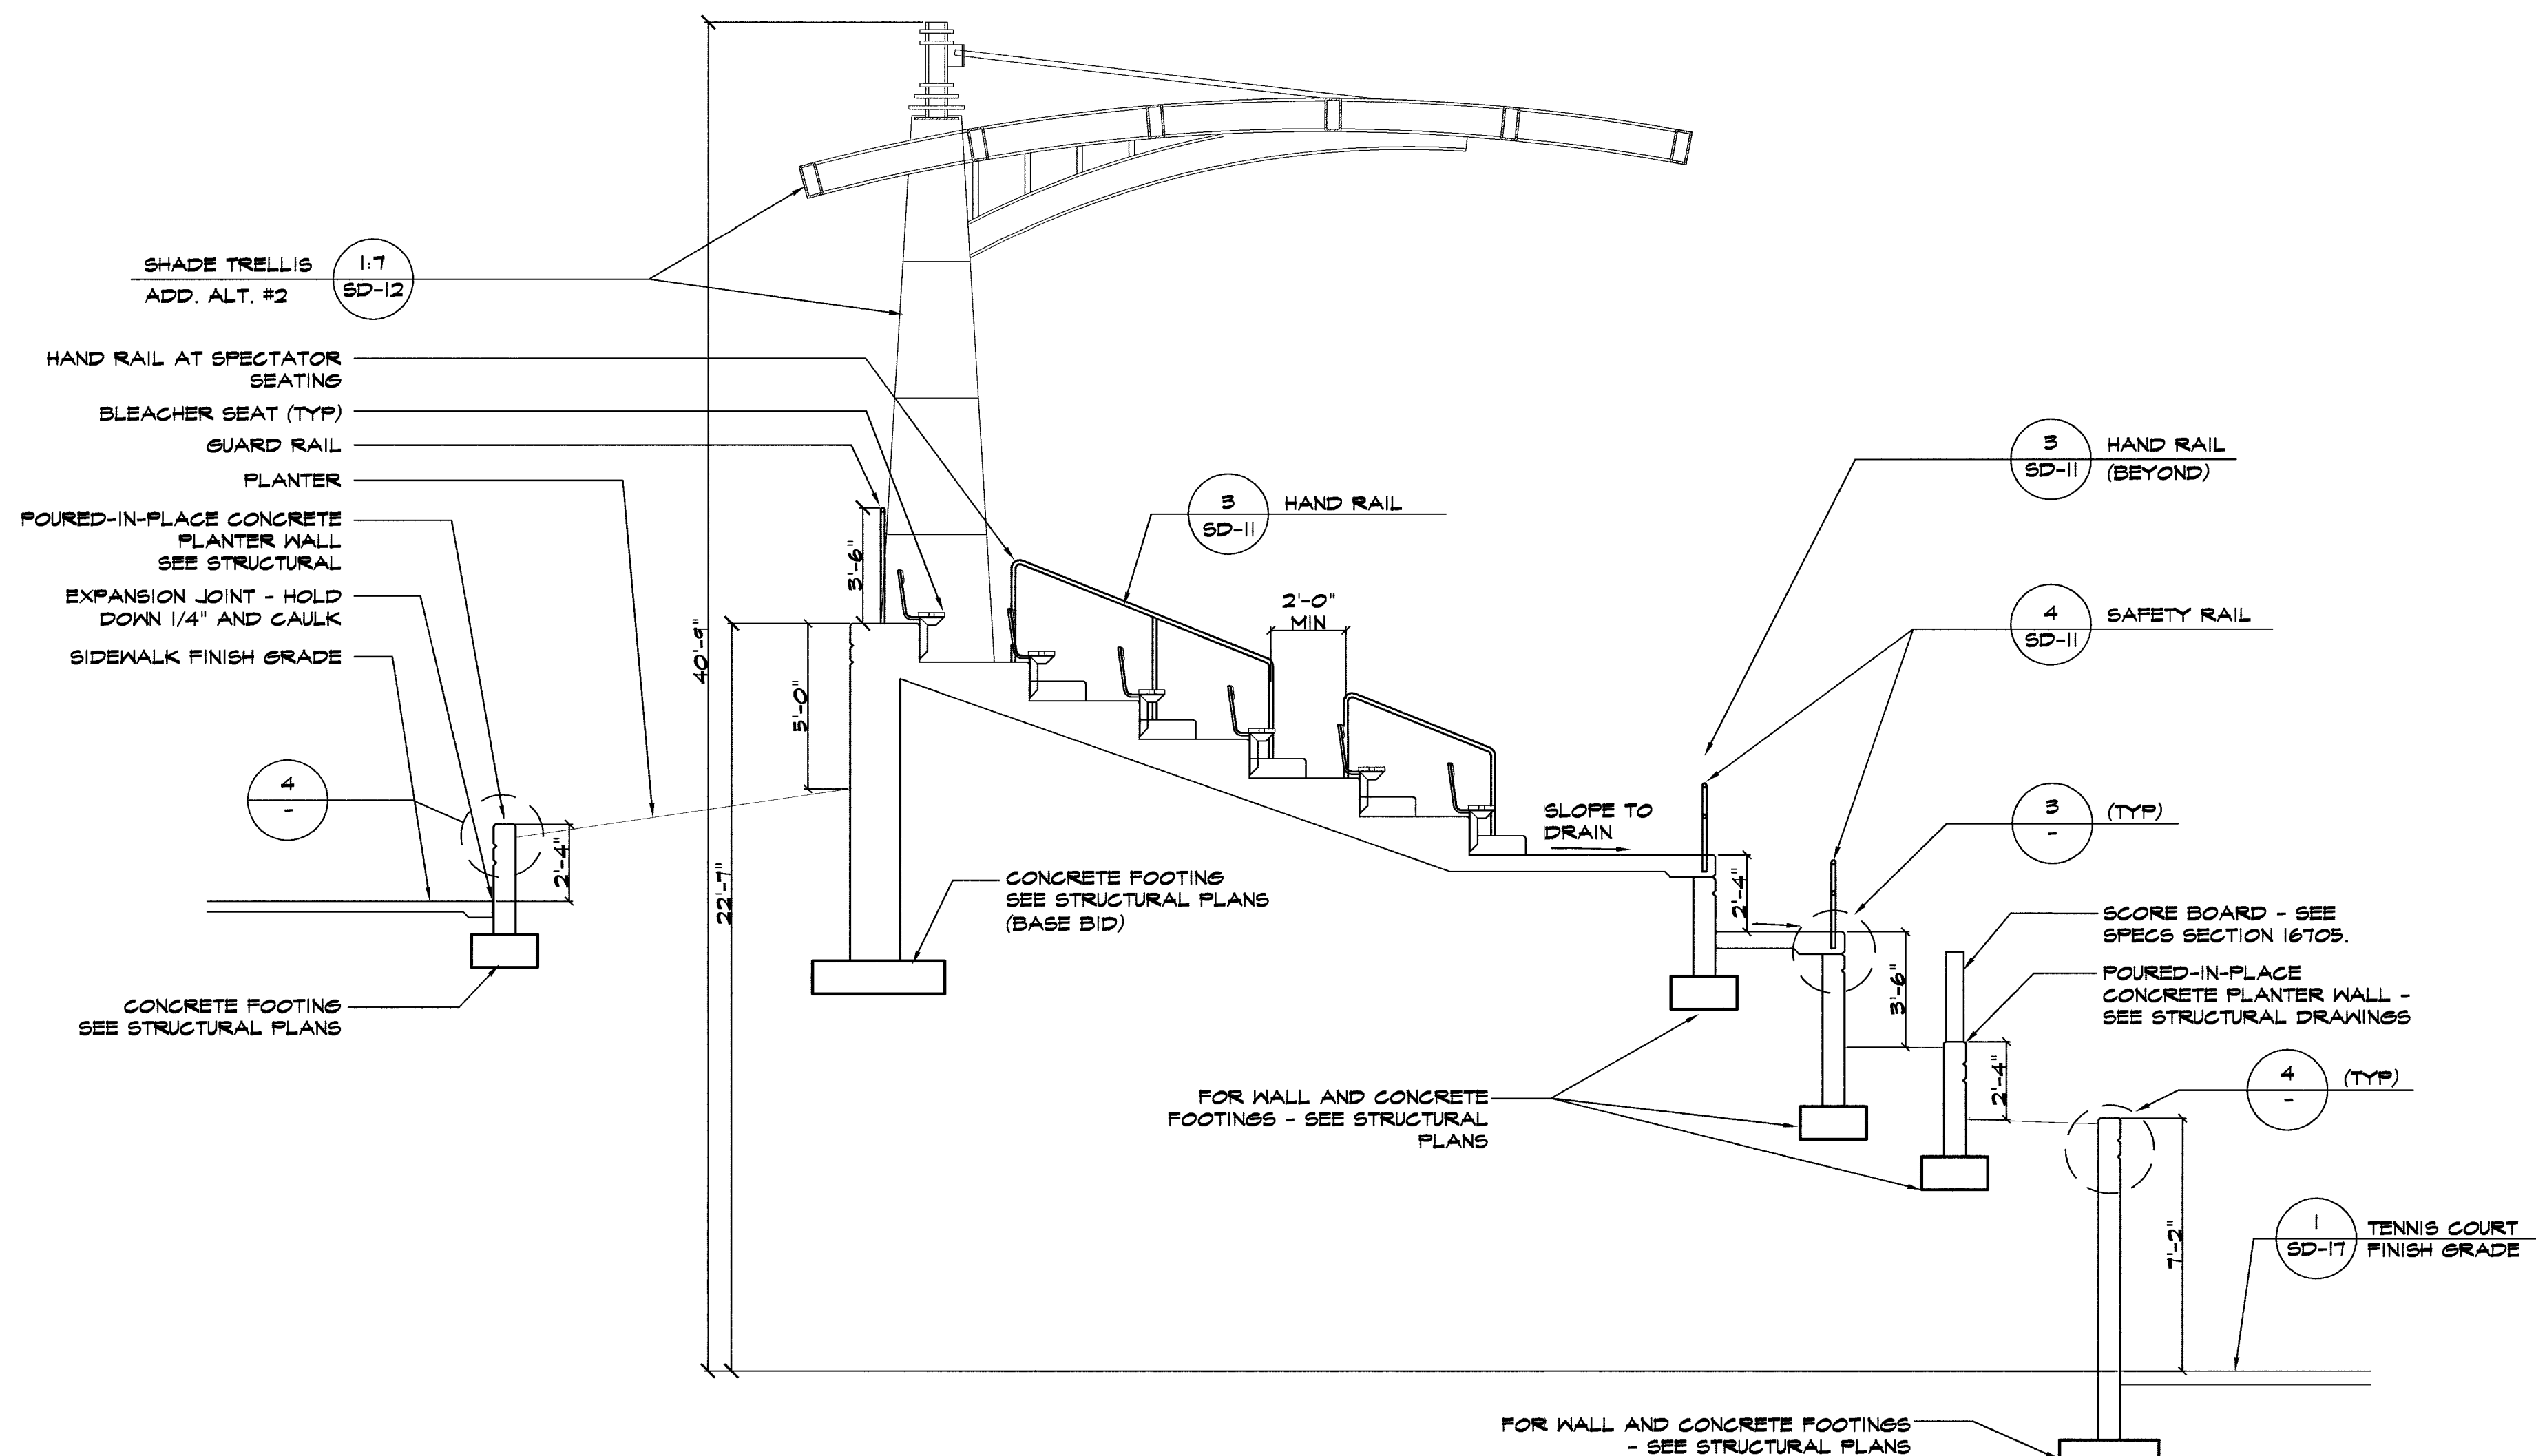

**1 CHAMPIONSHIP TENNIS COURT NORTH SECTION**  
1/4" = 1'-0"

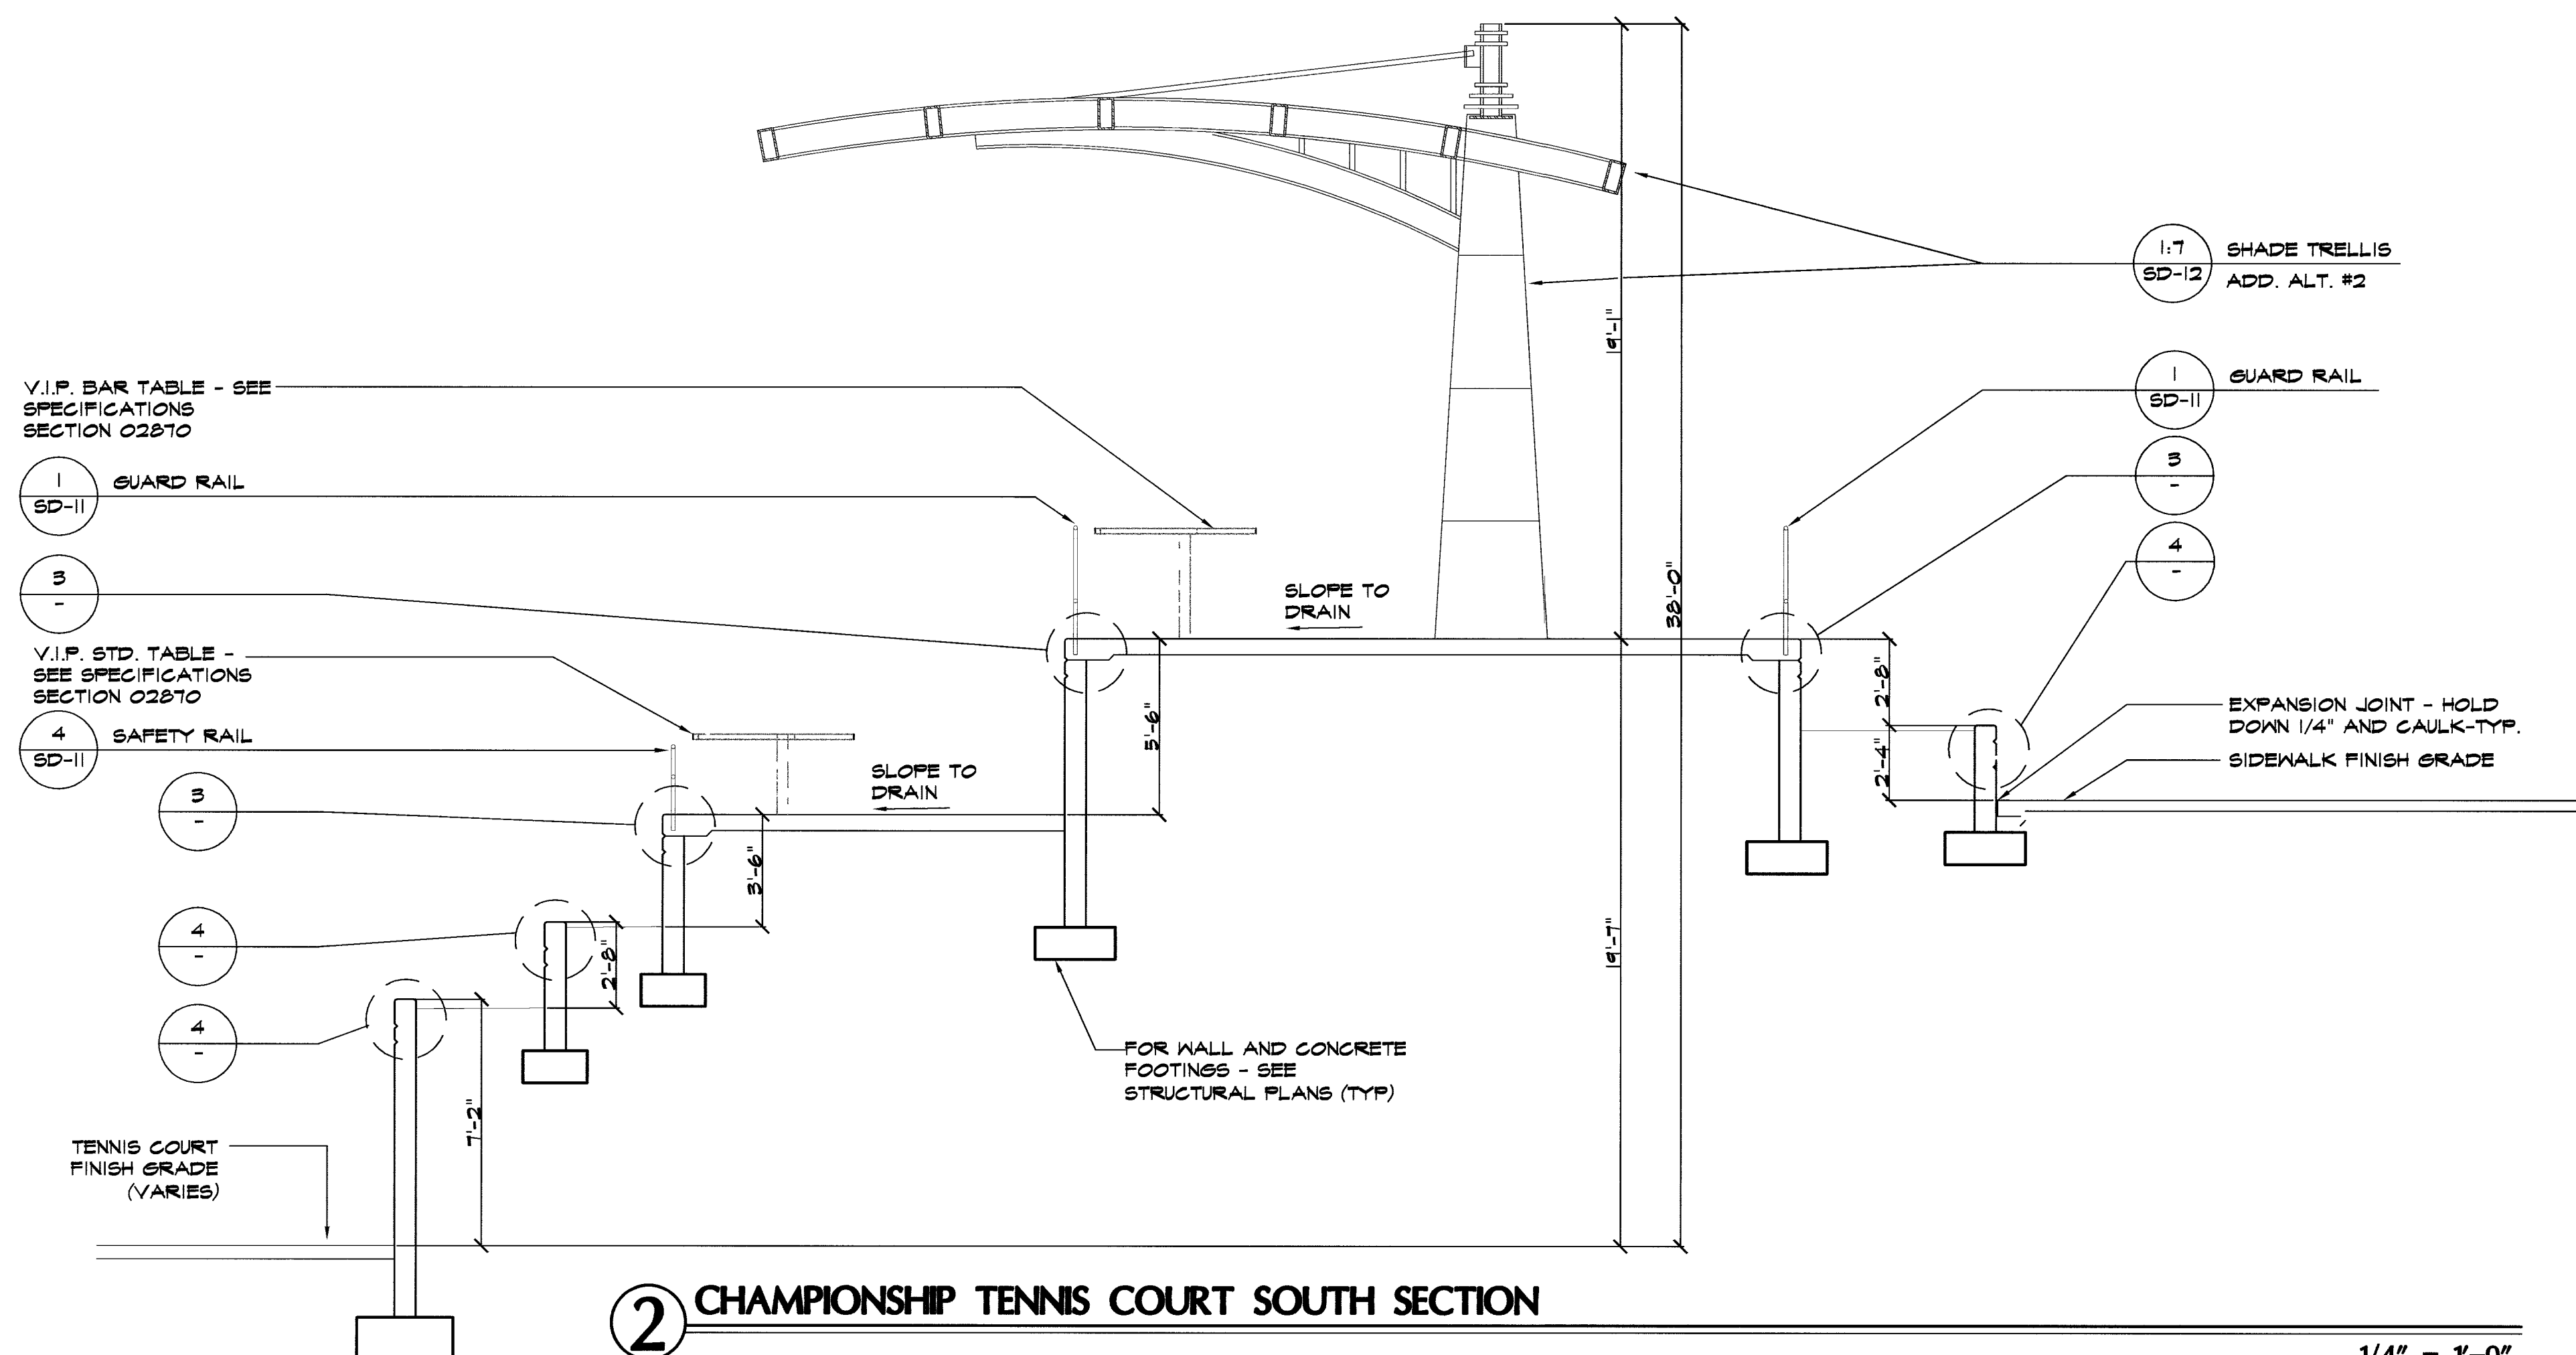

**2 CHAMPIONSHIP TENNIS COURT SOUTH SECTION**  
1/4" = 1'-0"



**REVISIONS**

| NO. | DATE | DESCRIPTION |
|-----|------|-------------|
|     |      |             |
|     |      |             |
|     |      |             |
|     |      |             |
|     |      |             |

**CONSULTANT**

7251 W CHARLESTON BLVD.  
LAS VEGAS, NEVADA 89117  
PHONE (702) 238-0115  
FAX (702) 869-8547

**Stantec**

**WASHINGTON BUFFALO PARK - PHASE 1A**  
**WASHINGTON & BUFFALO, LAS VEGAS, NV**

**SITE DETAILS**

**OWNER: CITY OF LAS VEGAS**  
**DEPARTMENT OF PUBLIC WORKS**  
**ARCHITECTURAL SERVICES**

400 EAST STEWART AVENUE  
LAS VEGAS, NEVADA 89101  
PHONE: (702) 229-5535  
FAX: (702) 382-3232  
TDD: (702) 386-9108

**DRAWN:** KIC  
**FILE:** 2106SD-02.dwg  
**DATE:** 1/03  
**SCALE:** NTS  
**SID NO:** 03.5341.00  
**CLV DWG NO:** 62016-1A  
**SHT NO:** 100% SUBMITTAL

**SD-9**