



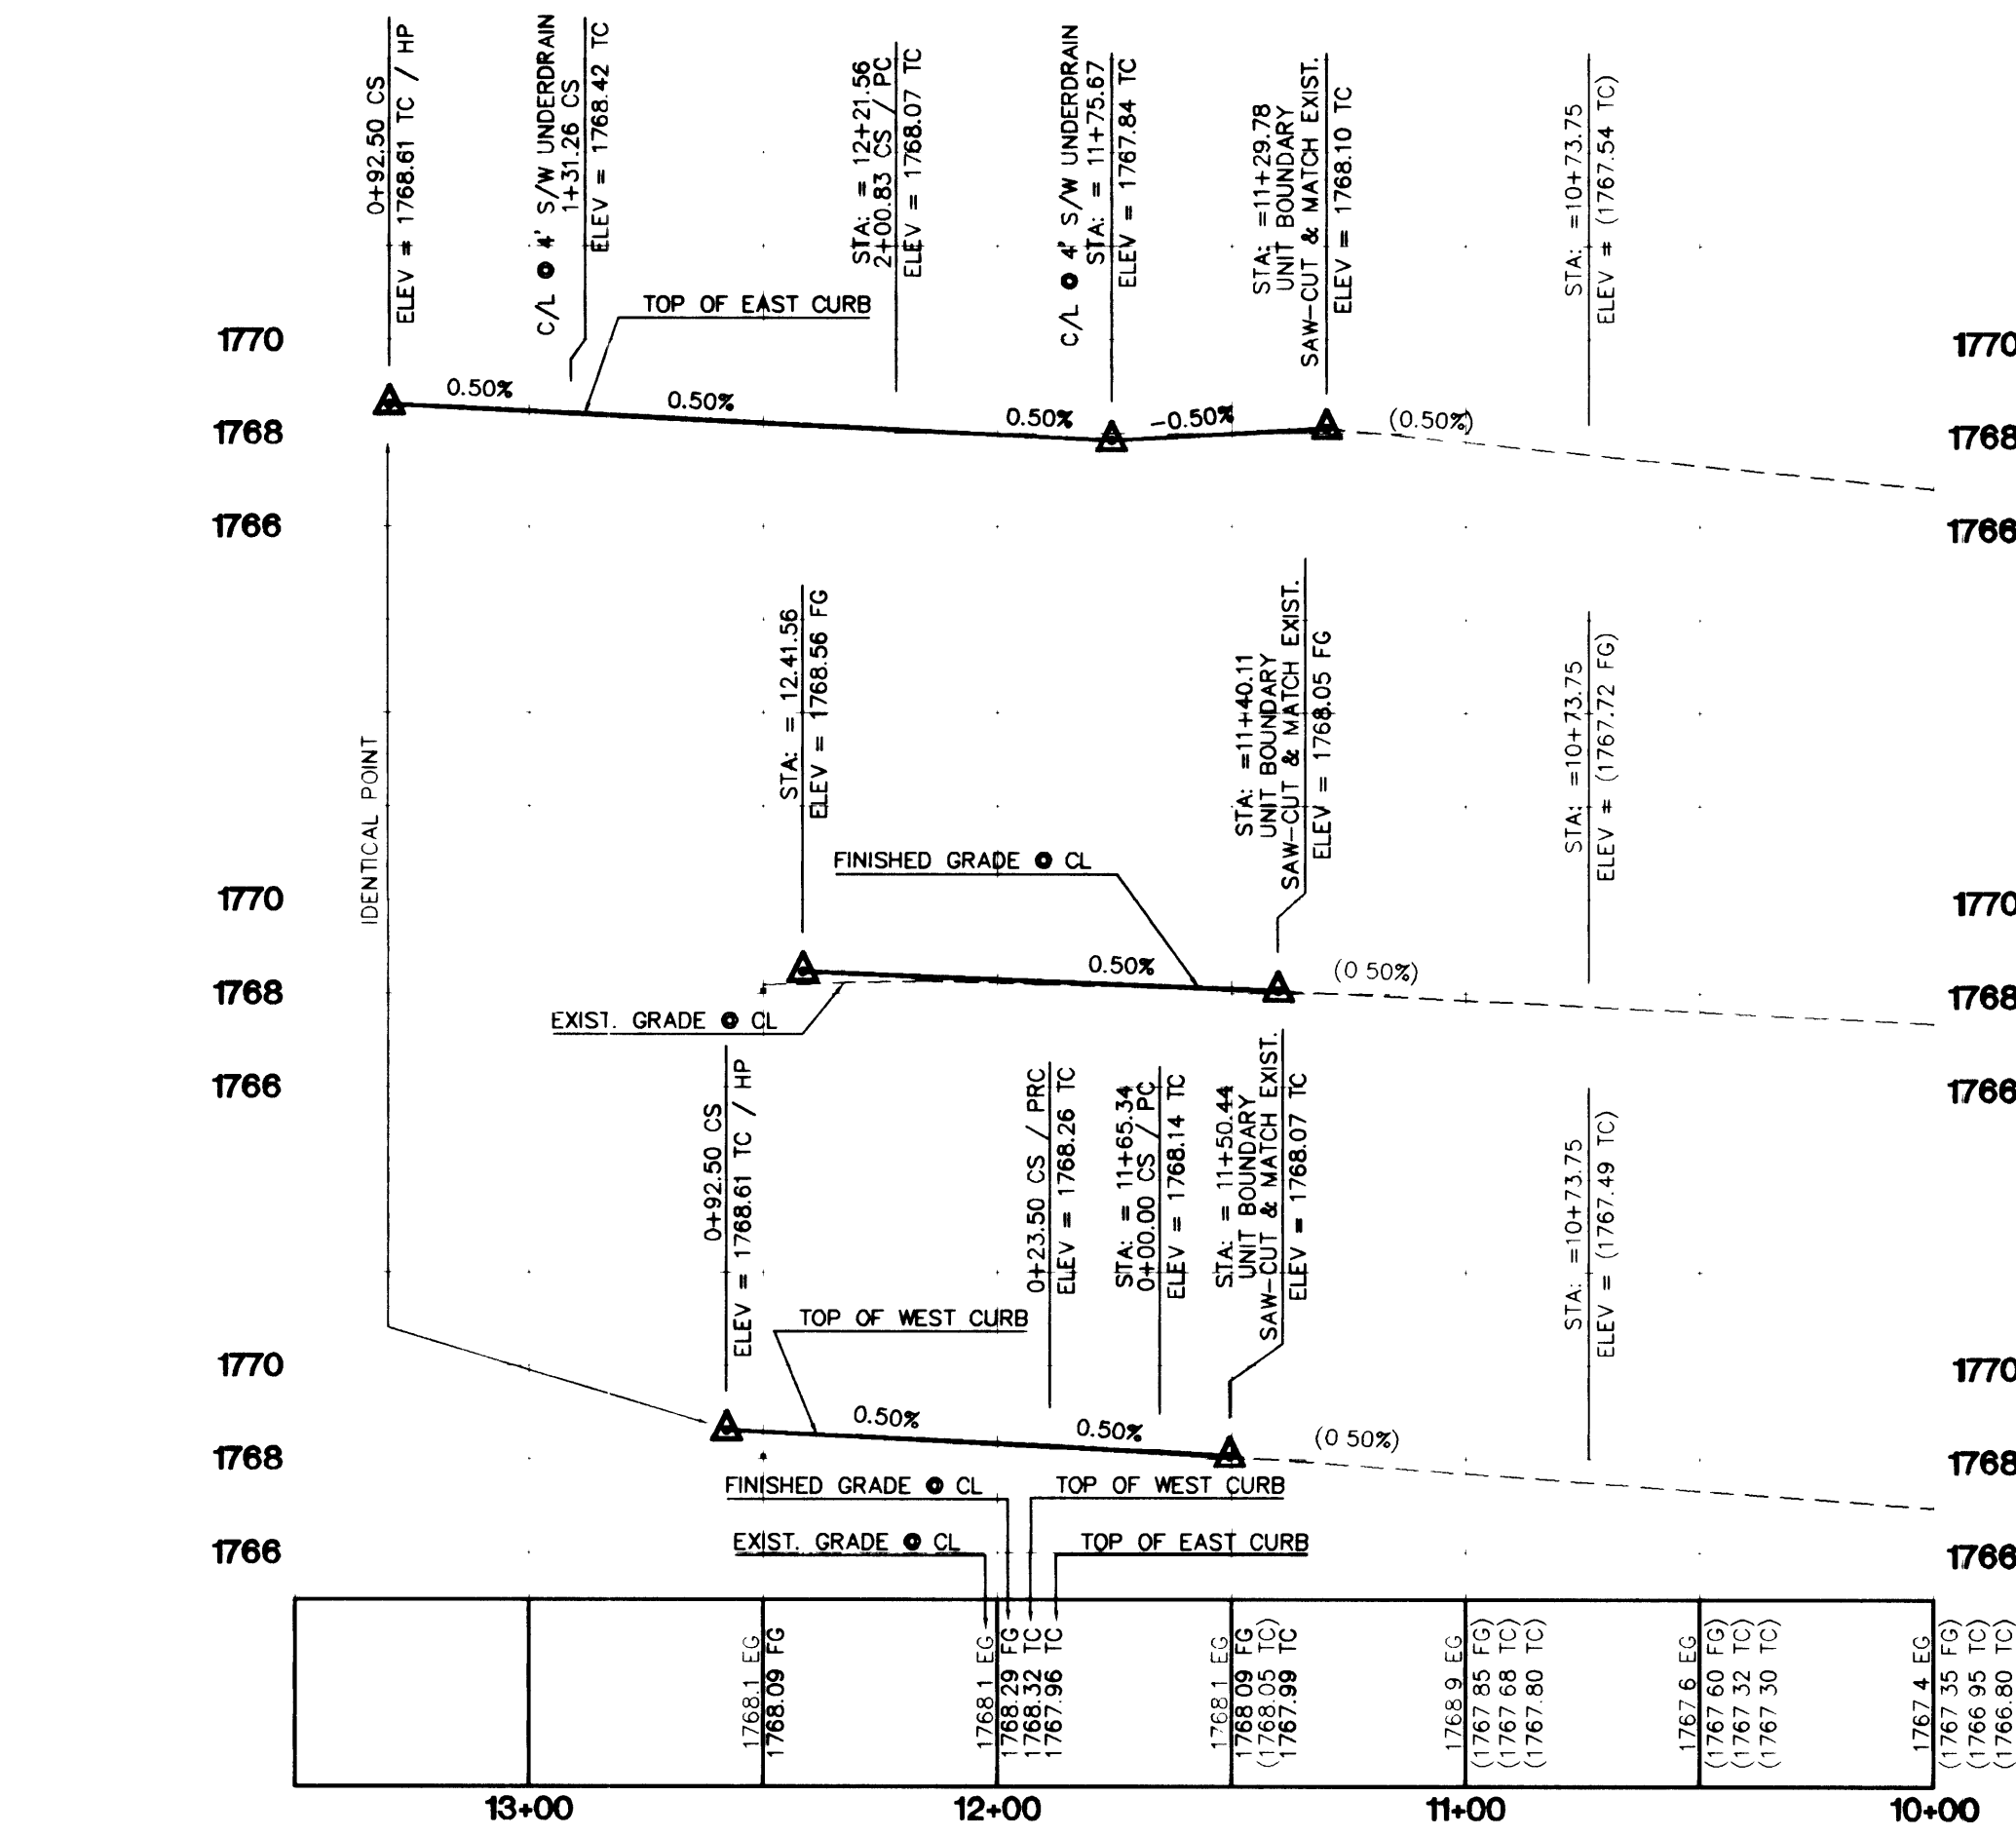


PROJECT DATUM: NAVD88
CITY OF LAS VEGAS BENCHMARK #33 2LV0229S6
NAVD88 ELEVATION: 538.6584 METERS (1767.248 FEET)
CITY OF LAS VEGAS BM 2LV0229S6, RIVET AND PLATE IN TOP OF CURB
EAST CURB LINE, MARION DRIVE AND ARROWROOT AVENUE.

SOUTH 87°28'46" EAST, BEING THE NORTH LINE OF THE SOUTHWEST QUARTER (SE 1/4) OF SECTION 29, TOWNSHIP 20 SOUTH, RANGE 62 EAST, M.D.M., CITY OF LAS VEGAS, CLARK COUNTY, NEVADA, AS AWHOWN ON A RECORD OF SURVEY, ON FILE IN THE COUNTY RECORDER'S OFFICE, CLARK COUNTY, NEVADA, IN FILE 35 OF SURVEY MAPS, AT PAGE 64.


**Call
before you
Dig
1-800-227-2600**

Call
before you
OVERHEAD
1-702-593-6111

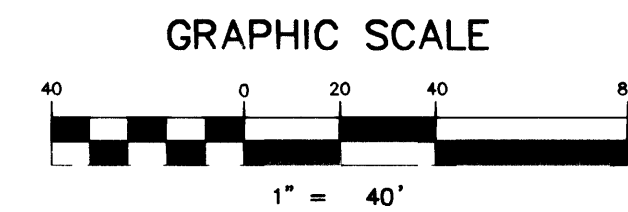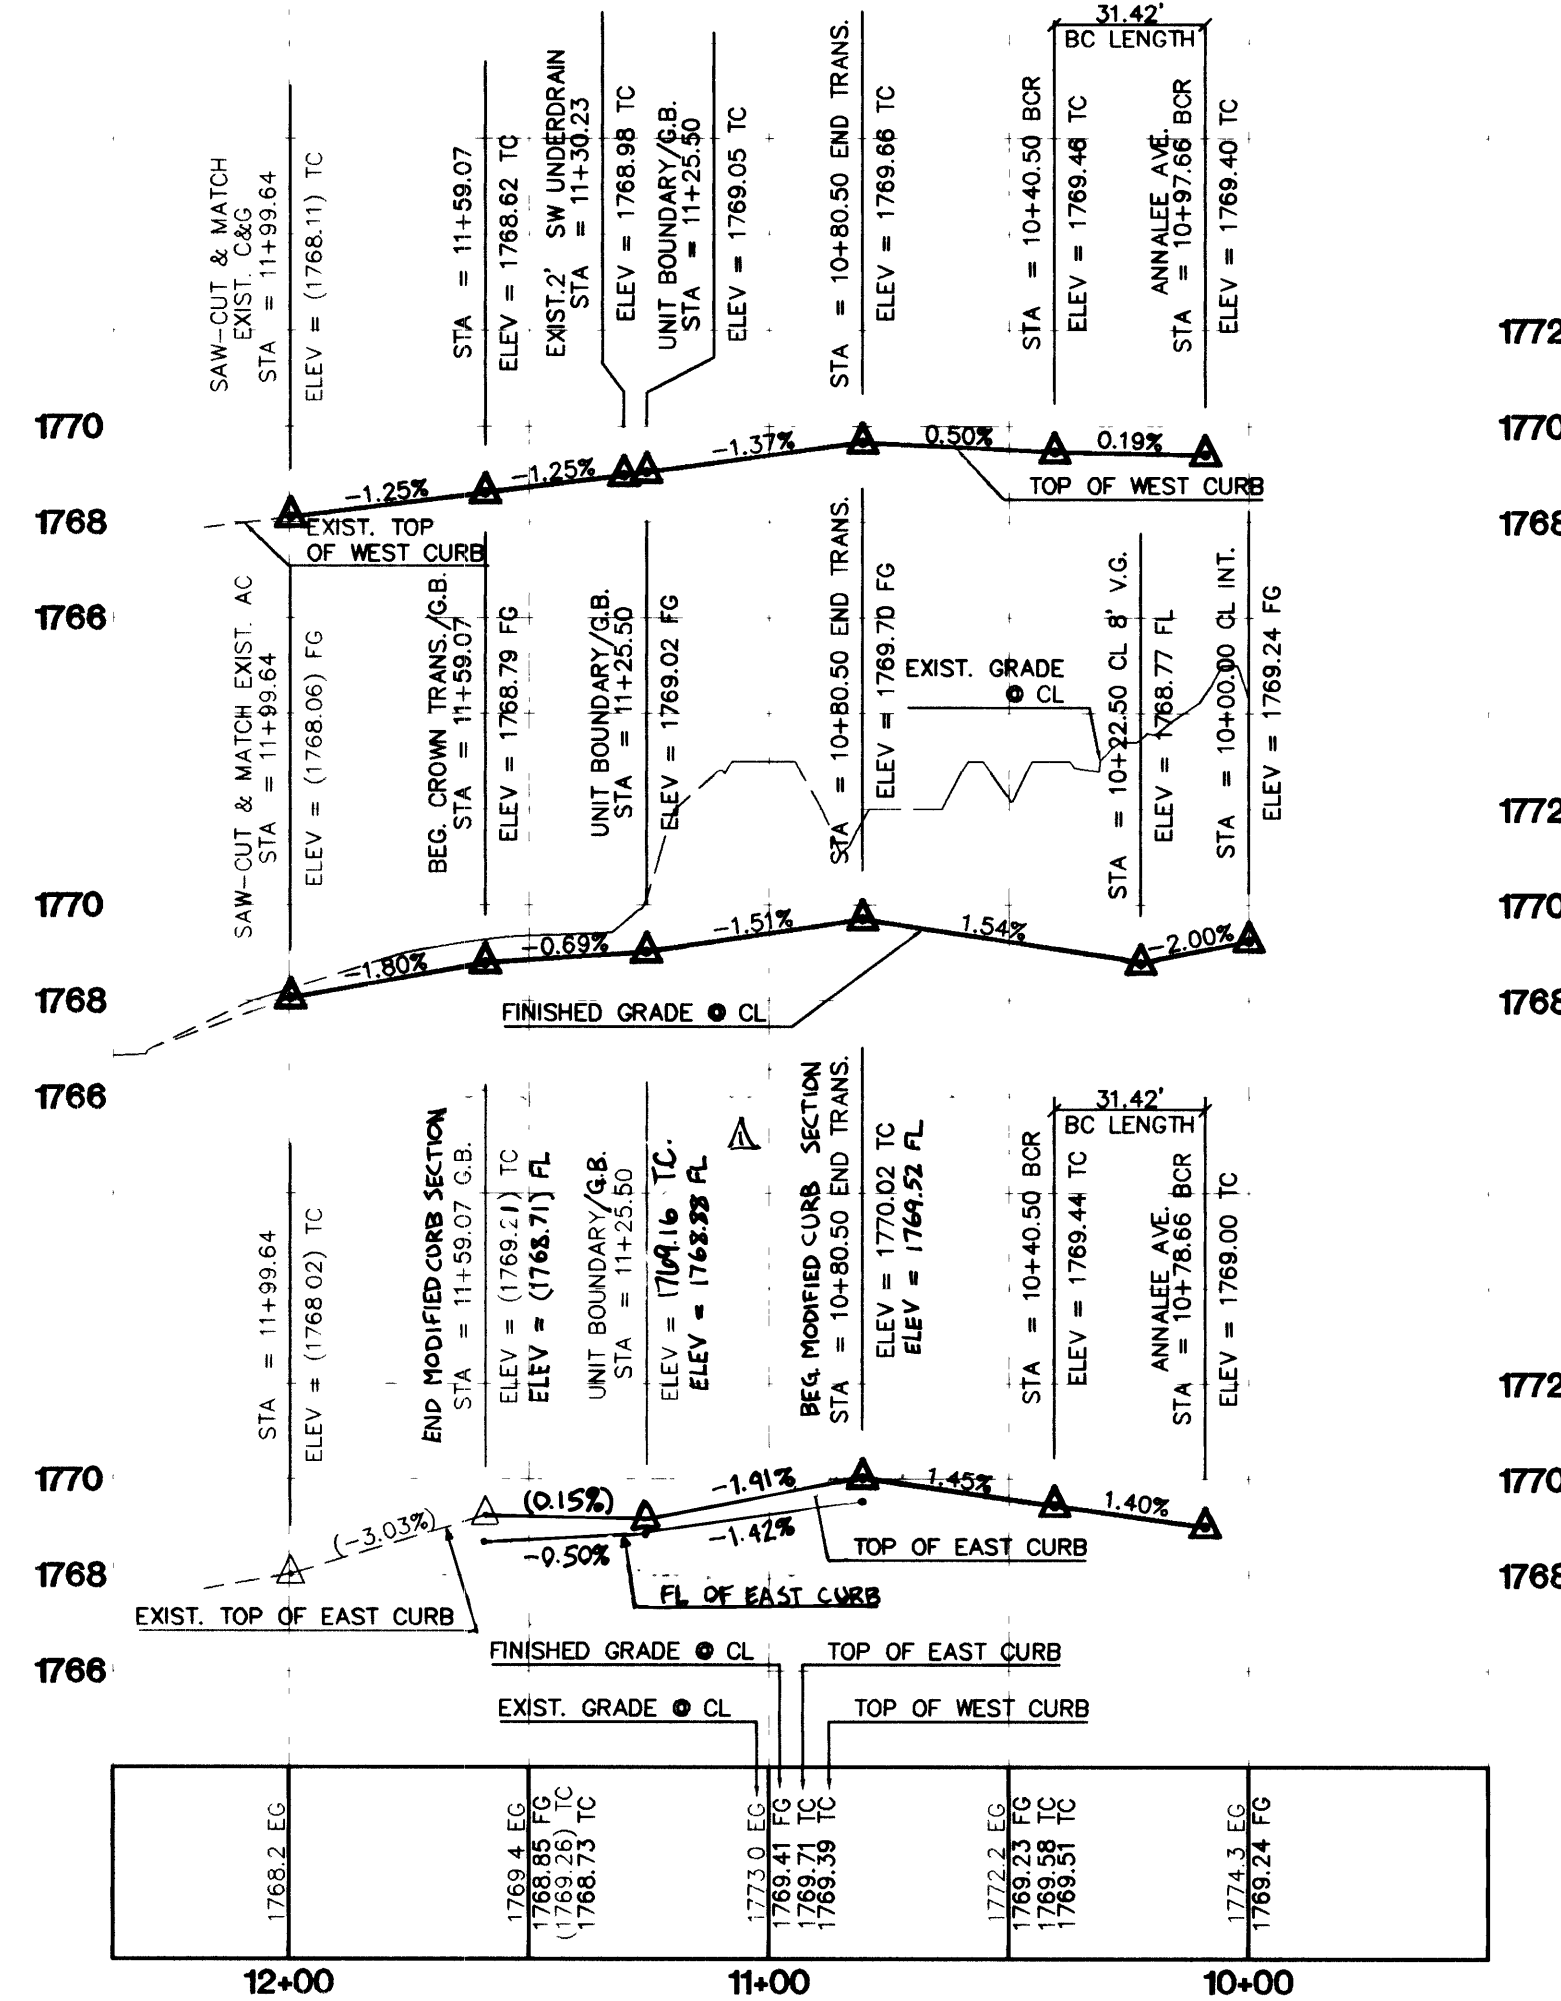


- ① CONSTRUCT "L" CURB PER C.C. AREA STD. DWG. No. 216
- ② CONSTRUCT H.C. RAMP PER C.C. AREA STD. DWG. No. 235
CASE I TYPICAL
- ③ CONSTRUCT 8' VALLEY GUTTER
PER C.C. AREA STD. DWG. No. 228 TYP.
- ④ CONSTRUCT 5' S/W PER C.C. AREA STD. DWG. No. 234
- ⑤ CONSTRUCT S/W UNDERDRAIN PER STD. DWG. No. 236


RAMP	"A"	"B"
1	8.0'	8.0'

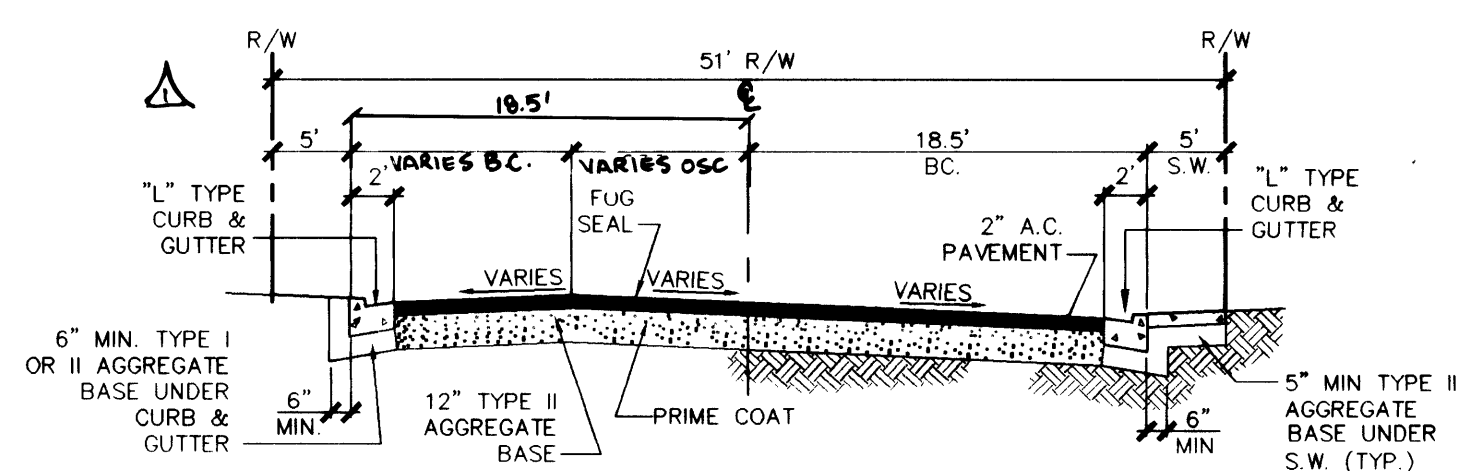

2
-
OFFSET CROWN 51' STREET SECTION
(N.T.S.) STD DWG NO 207

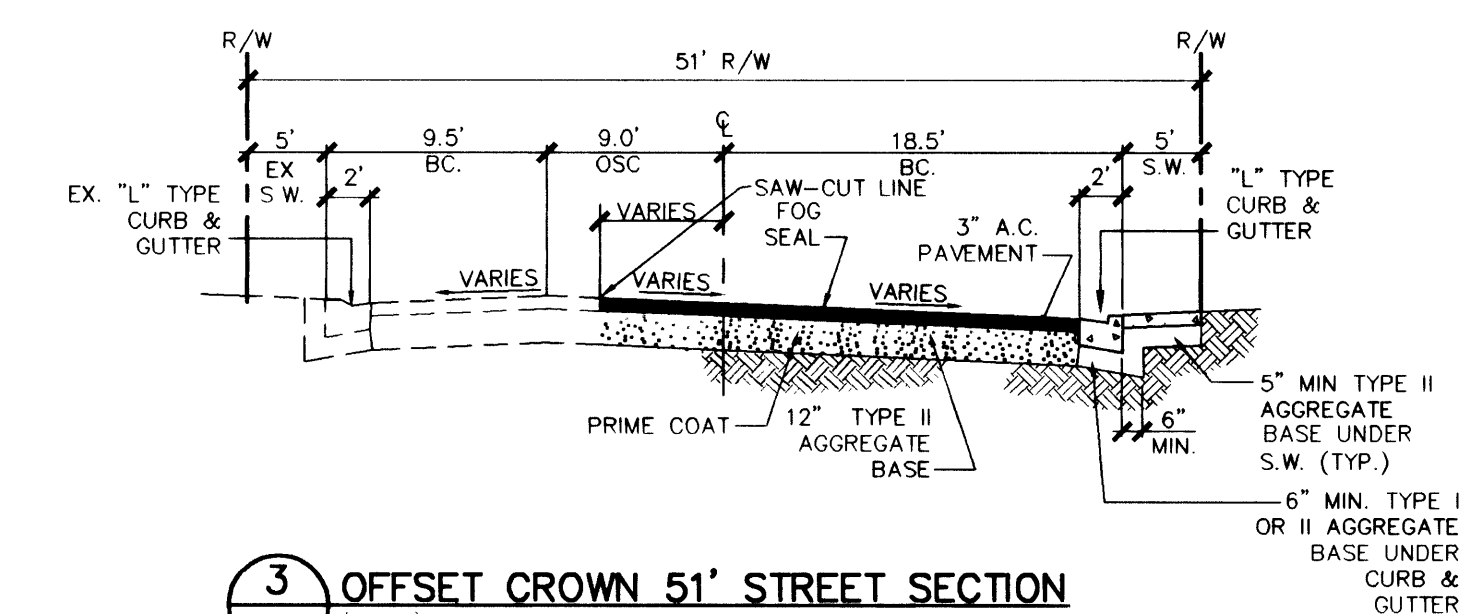

3 OFFSET CROWN 51' STREET SECTION
- (N.T.S.) STD DWG NO 207

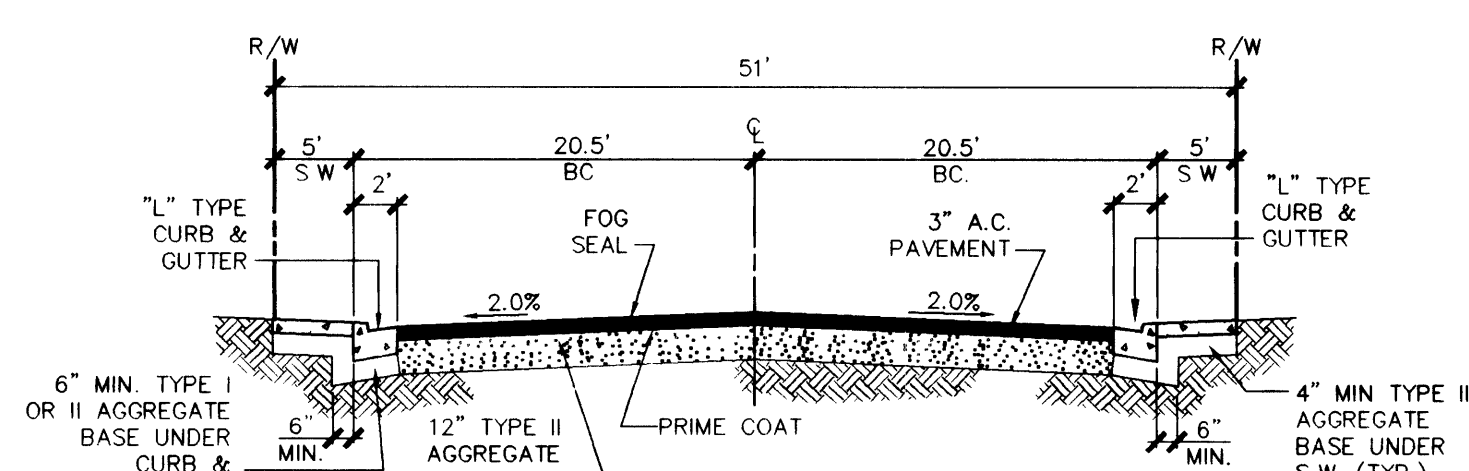

1
—

TYPICAL 51' STREET SECTION
(N.T.S.)

STD DWG NO. 20

SEA
PROFESSIONAL ENGINEER
KENNETH
NICHOLS
CIVIL
No. 105
SHEET
ST
16 OF 2
DRAWING
1074 46 37

WASHINGTON DEVELOPMENT UNIT 2

VTN

177 SOUTH PARKWAY UNIT 400 FAY, W. VA. 25746-5147
 PH: (702) 873-7750 FAX: (702) 362-2537
 nevada (CASH) INC. - NEWARK • • • • • NEWARK • • • • •

REVISION

REV	DATE	BY
1	11/12/00	WKB
2	12/14/00	WKB

CHECKED BY: _____

PROJECT NO: 5549-2

SCALE: 1"=40' HORIZ. 1"=4' VERT.

TITLE: _____

DATE: 11/12/00

TIME: 10:00

LOCATION: _____

PROJECT: _____