



**60" RCP STUB PROFILE**

HORIZ 1" = 5'  
VERT 1" = 5'

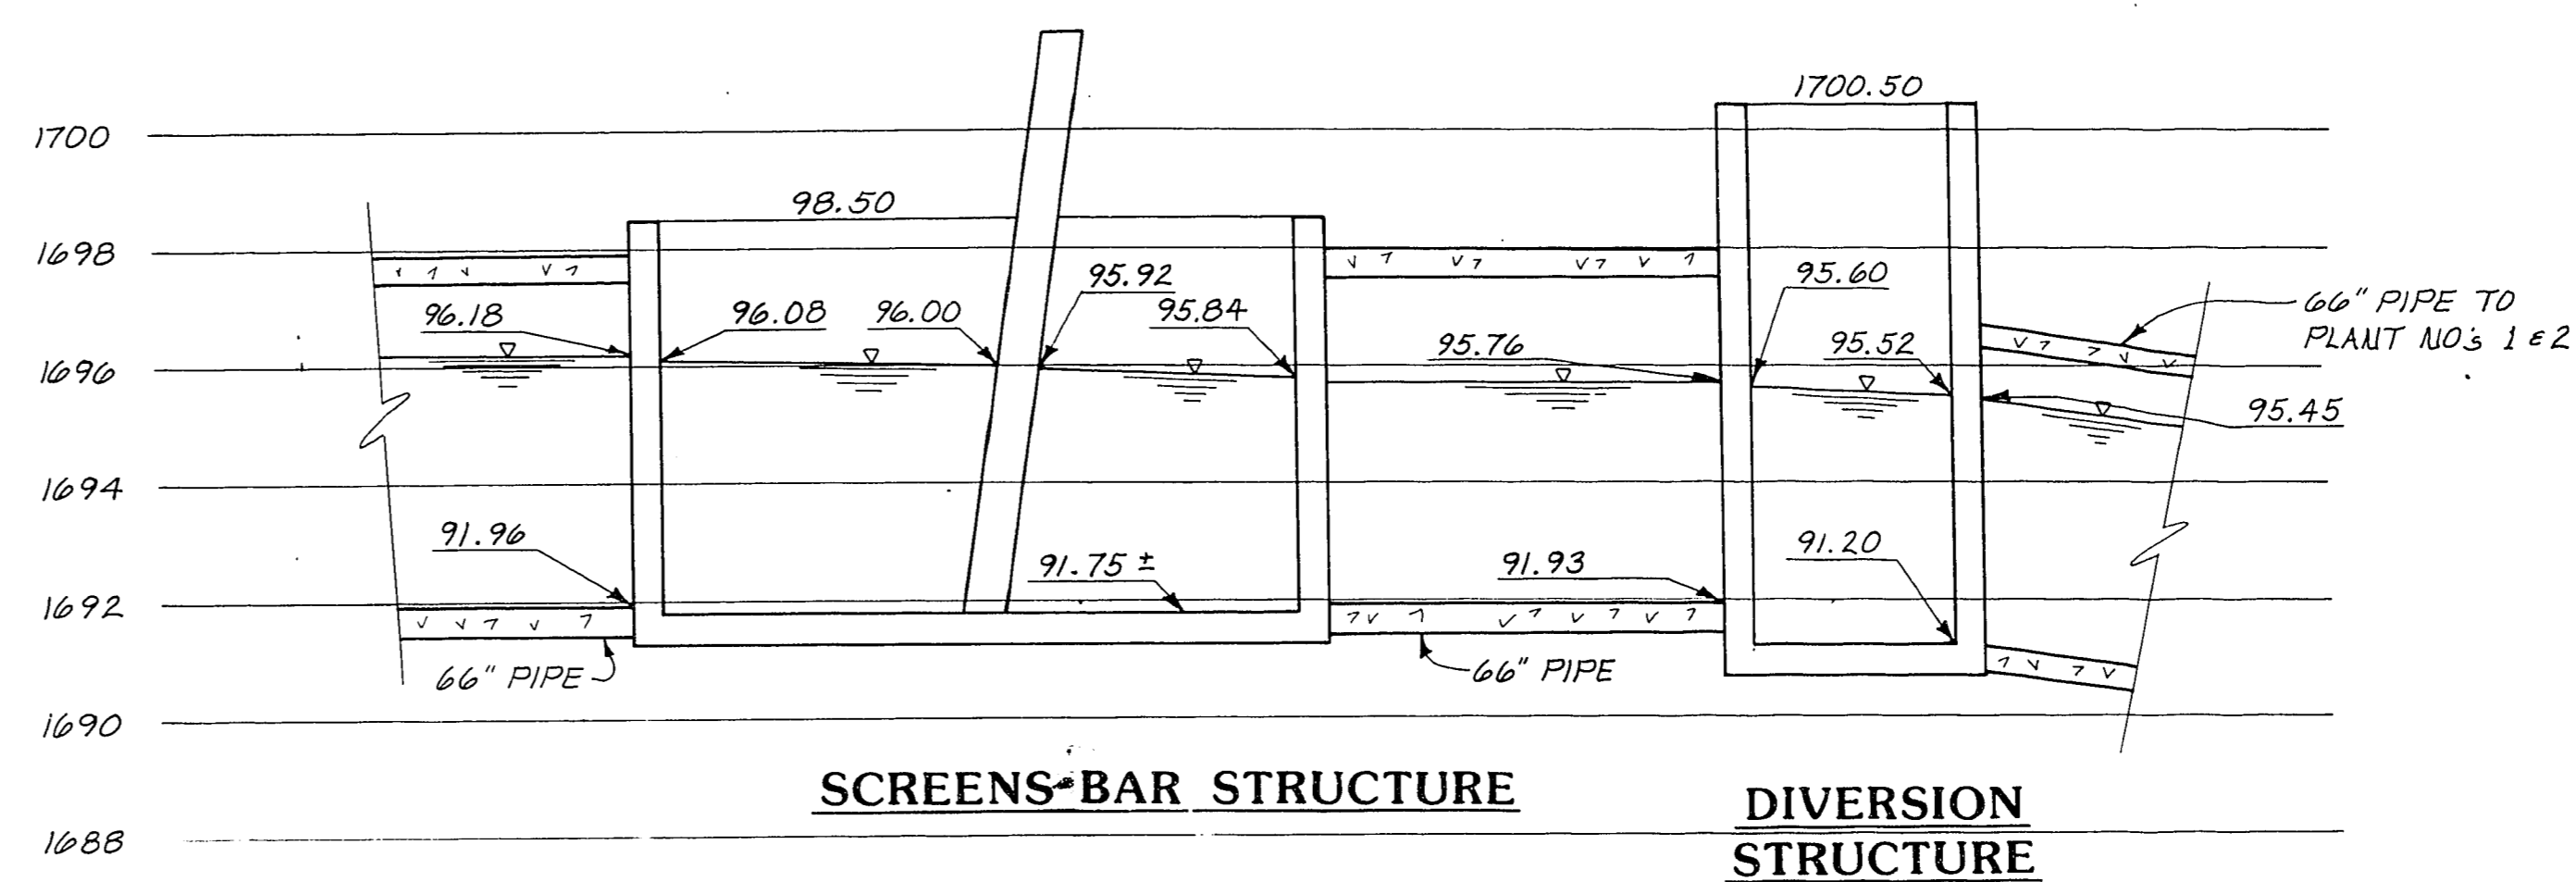


**Q<sub>peak</sub> = 99.0 MGD**  
(three clean screens in operation)


**HYDRAULIC PROFILE**

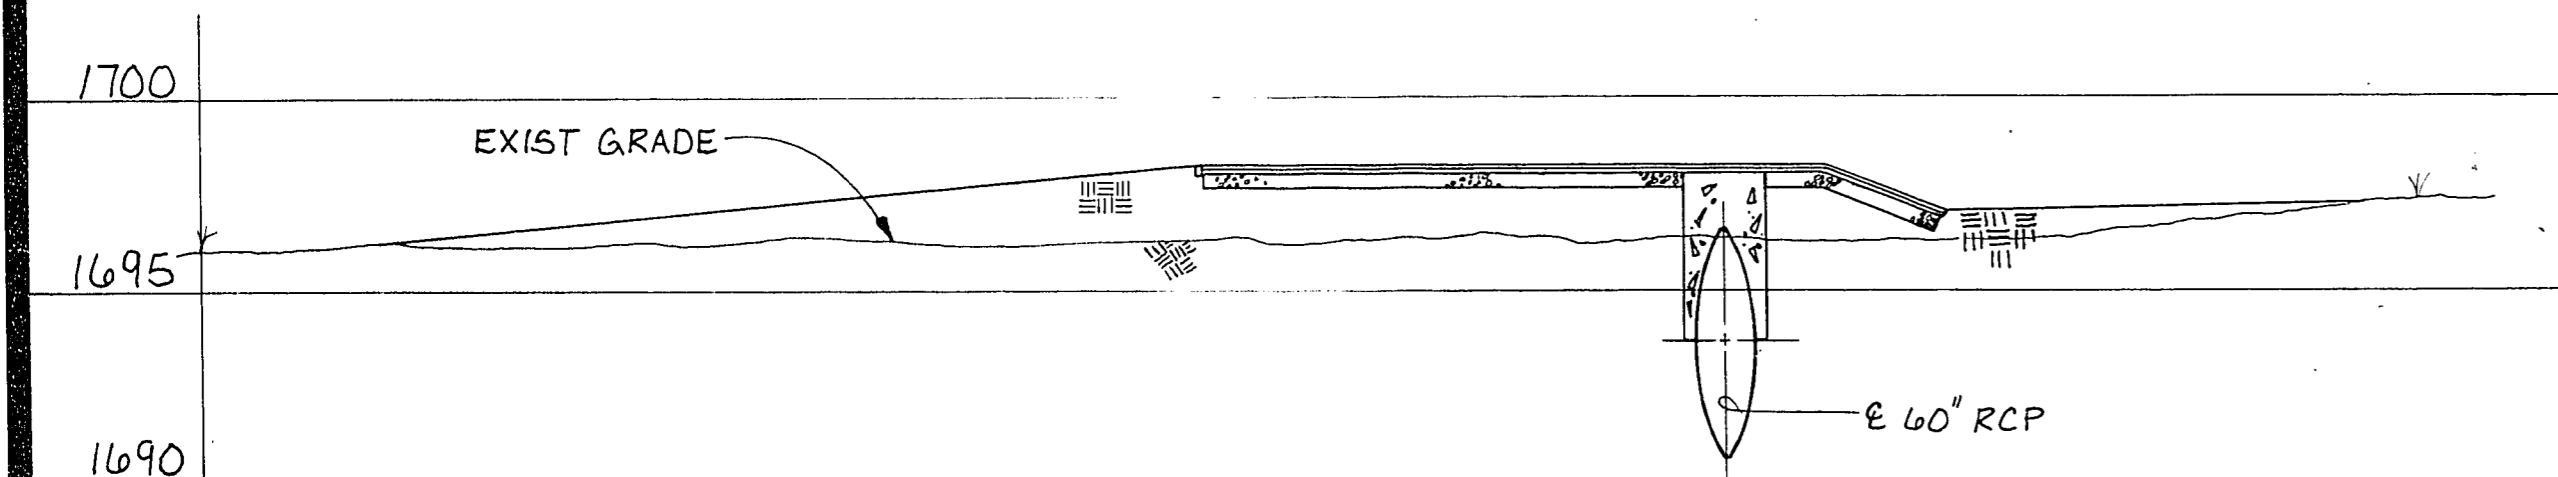

**SECTION A**  
VERT 1" = 5'  
HORIZ 1" = 20'

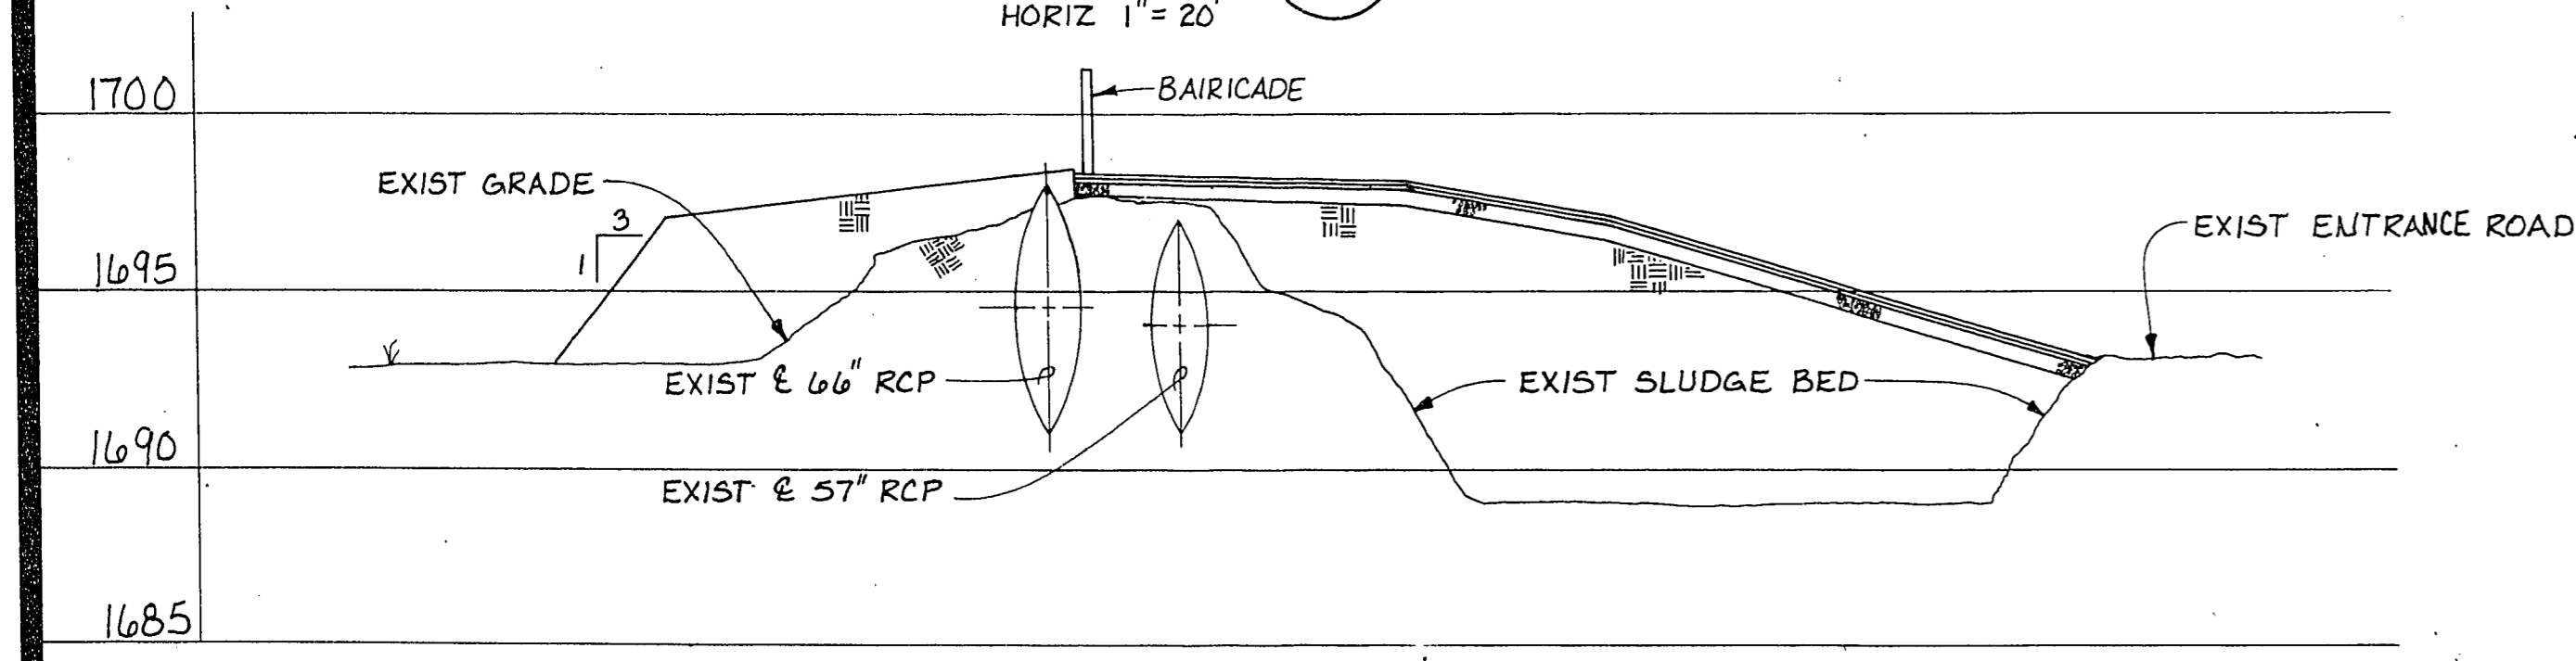


**SECTION B**  
VERT 1" = 5'  
HORIZ 1" = 20'

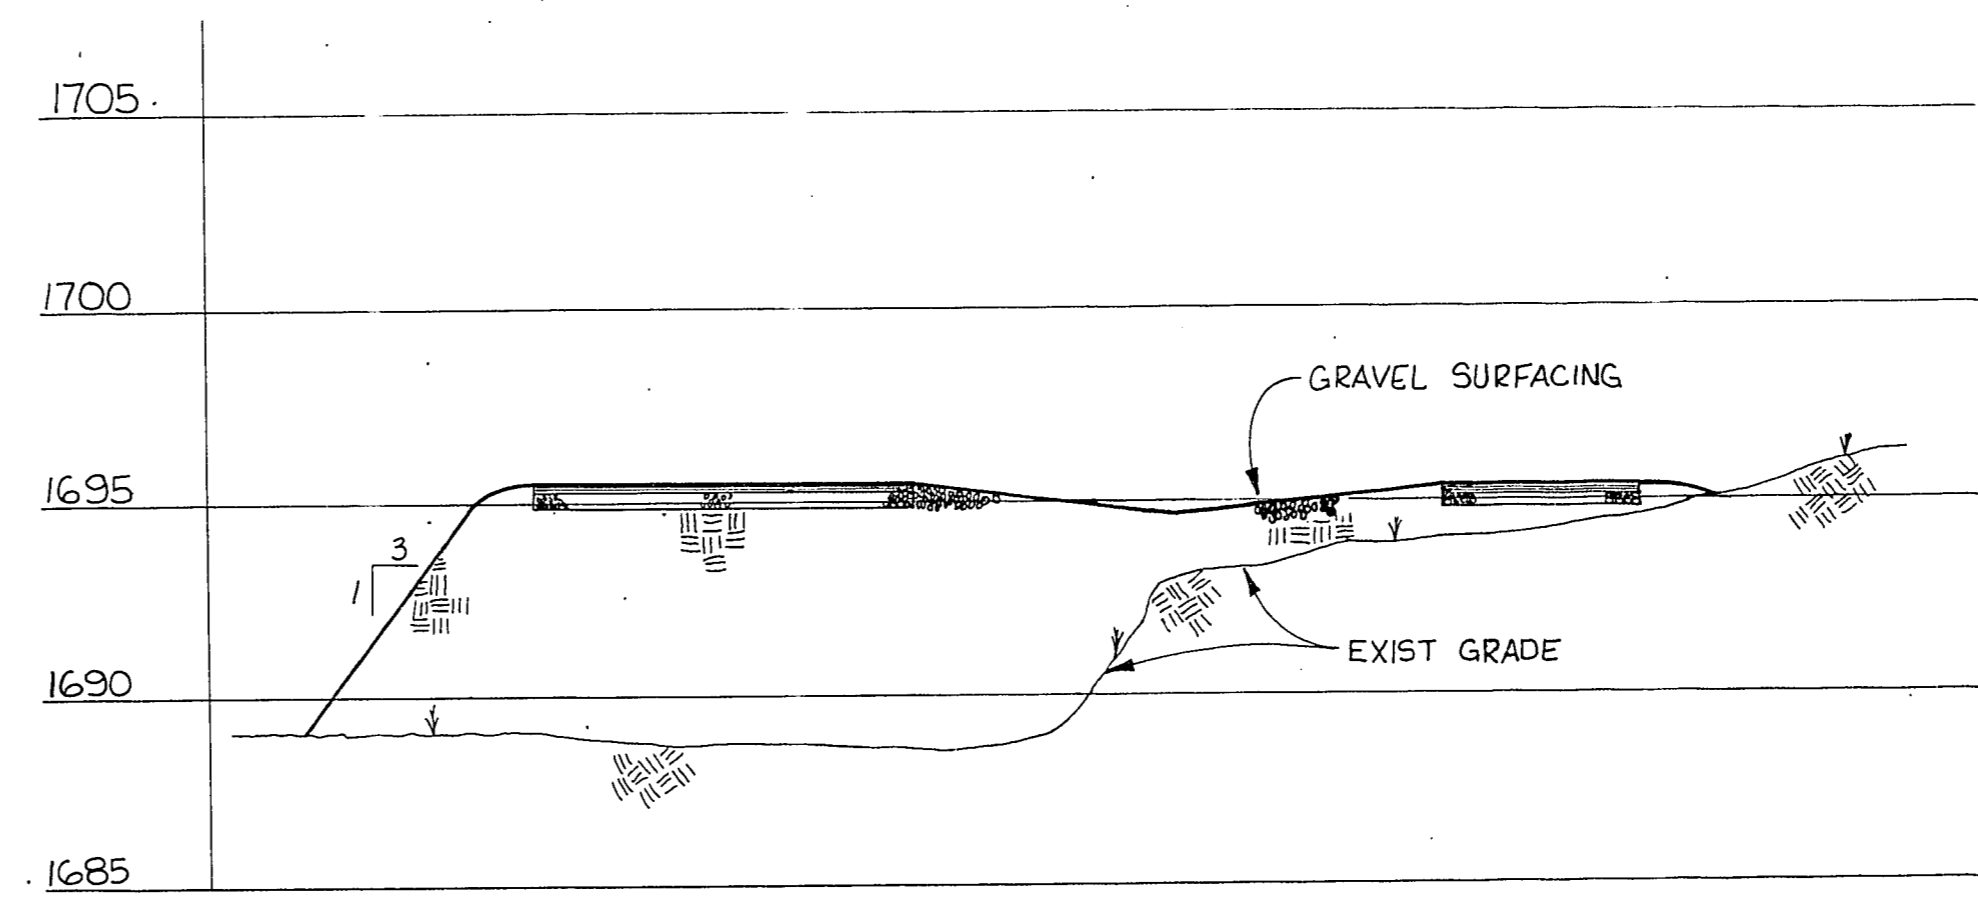

**SECTION C**  
VERT. 1" = 5'  
HORIZ. 1" = 20'

CULP • WESNER • CULP  
CONSULTING ENGINEERS  
CAMERON PARK, CA  
SANTA ANA, CA  
DENVER, CO  
EDMONDS, WA

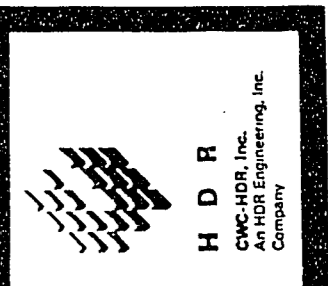

Job No. 120/19-41	Designed SFC	Drawn BAP	Checked JAY	Approved DAP	Date 7-88
-------------------	--------------	-----------	-------------	--------------	-----------

No.	By	Revision Description	Date

BAR IS ONE INCH ON ORIGINAL DRAWING

City of Las Vegas  
WASTEWATER TREATMENT PLANT  
WASTEWATER SCREENING FACILITY AND  
PLANT NO. 1 GRIT BASIN RENOVATION

BAR SCREENS -  
HYDRAULIC PROFILE,  
SECTIONS & DETAILS

Sheet  
**5**