

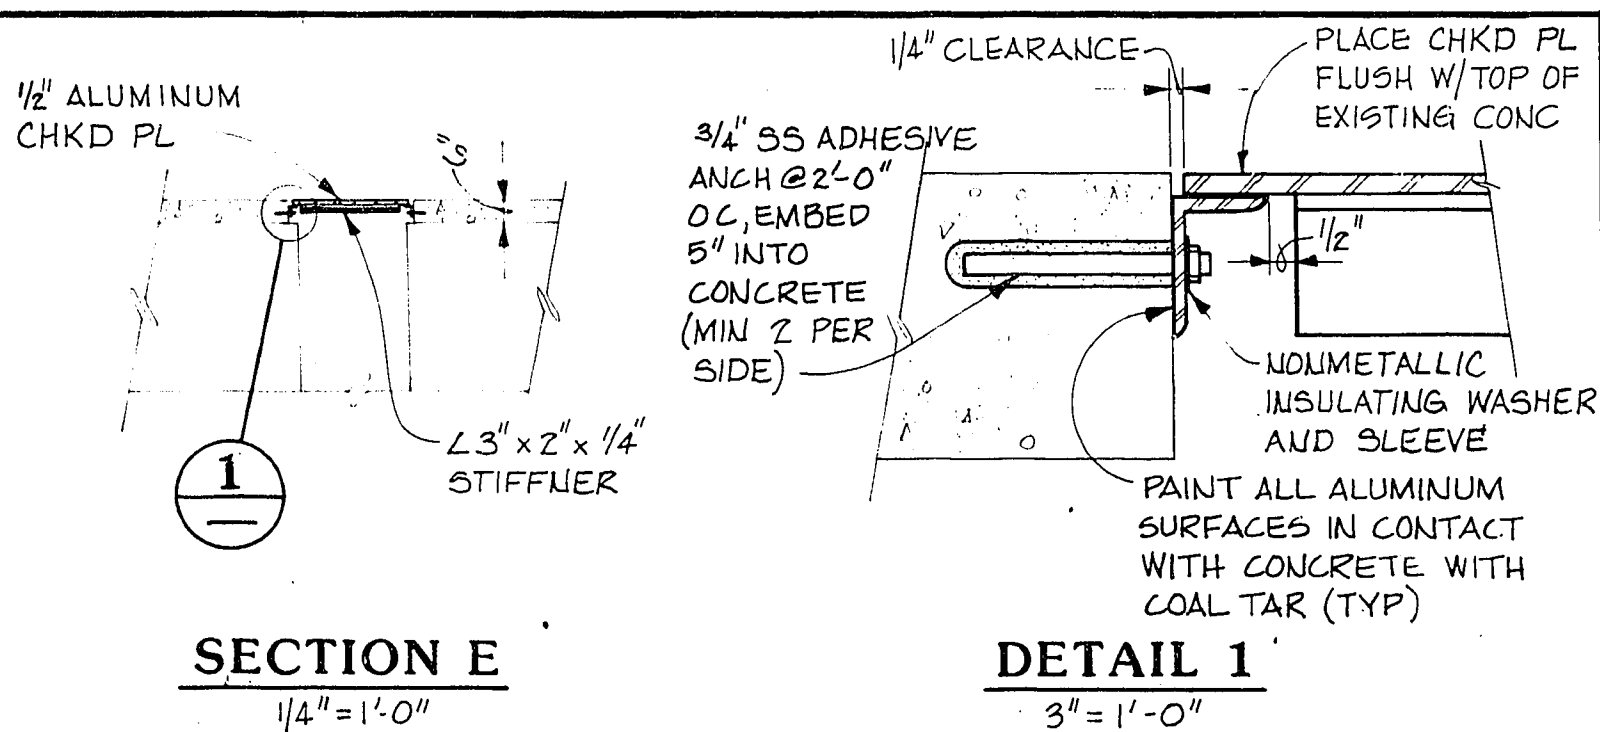
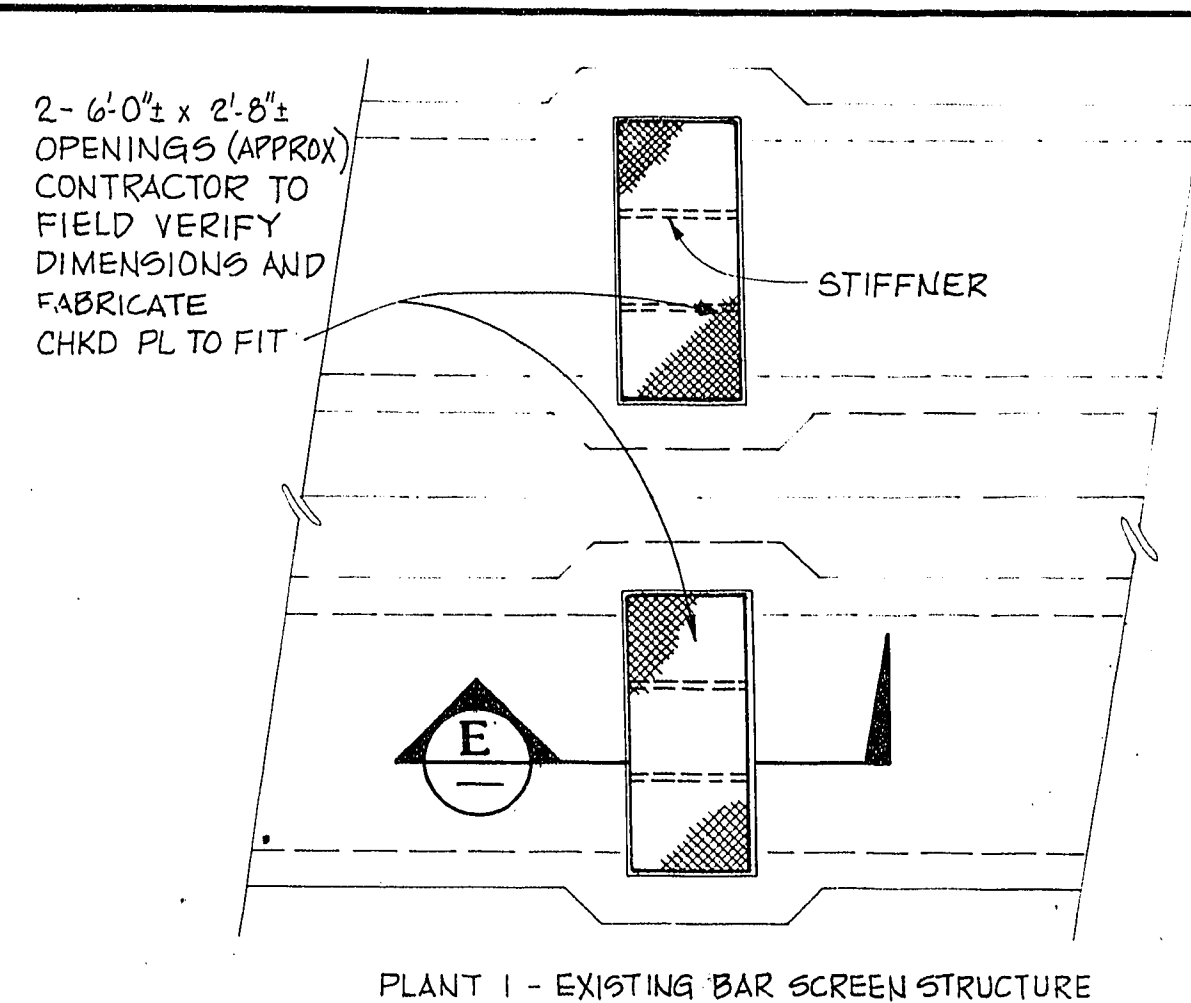
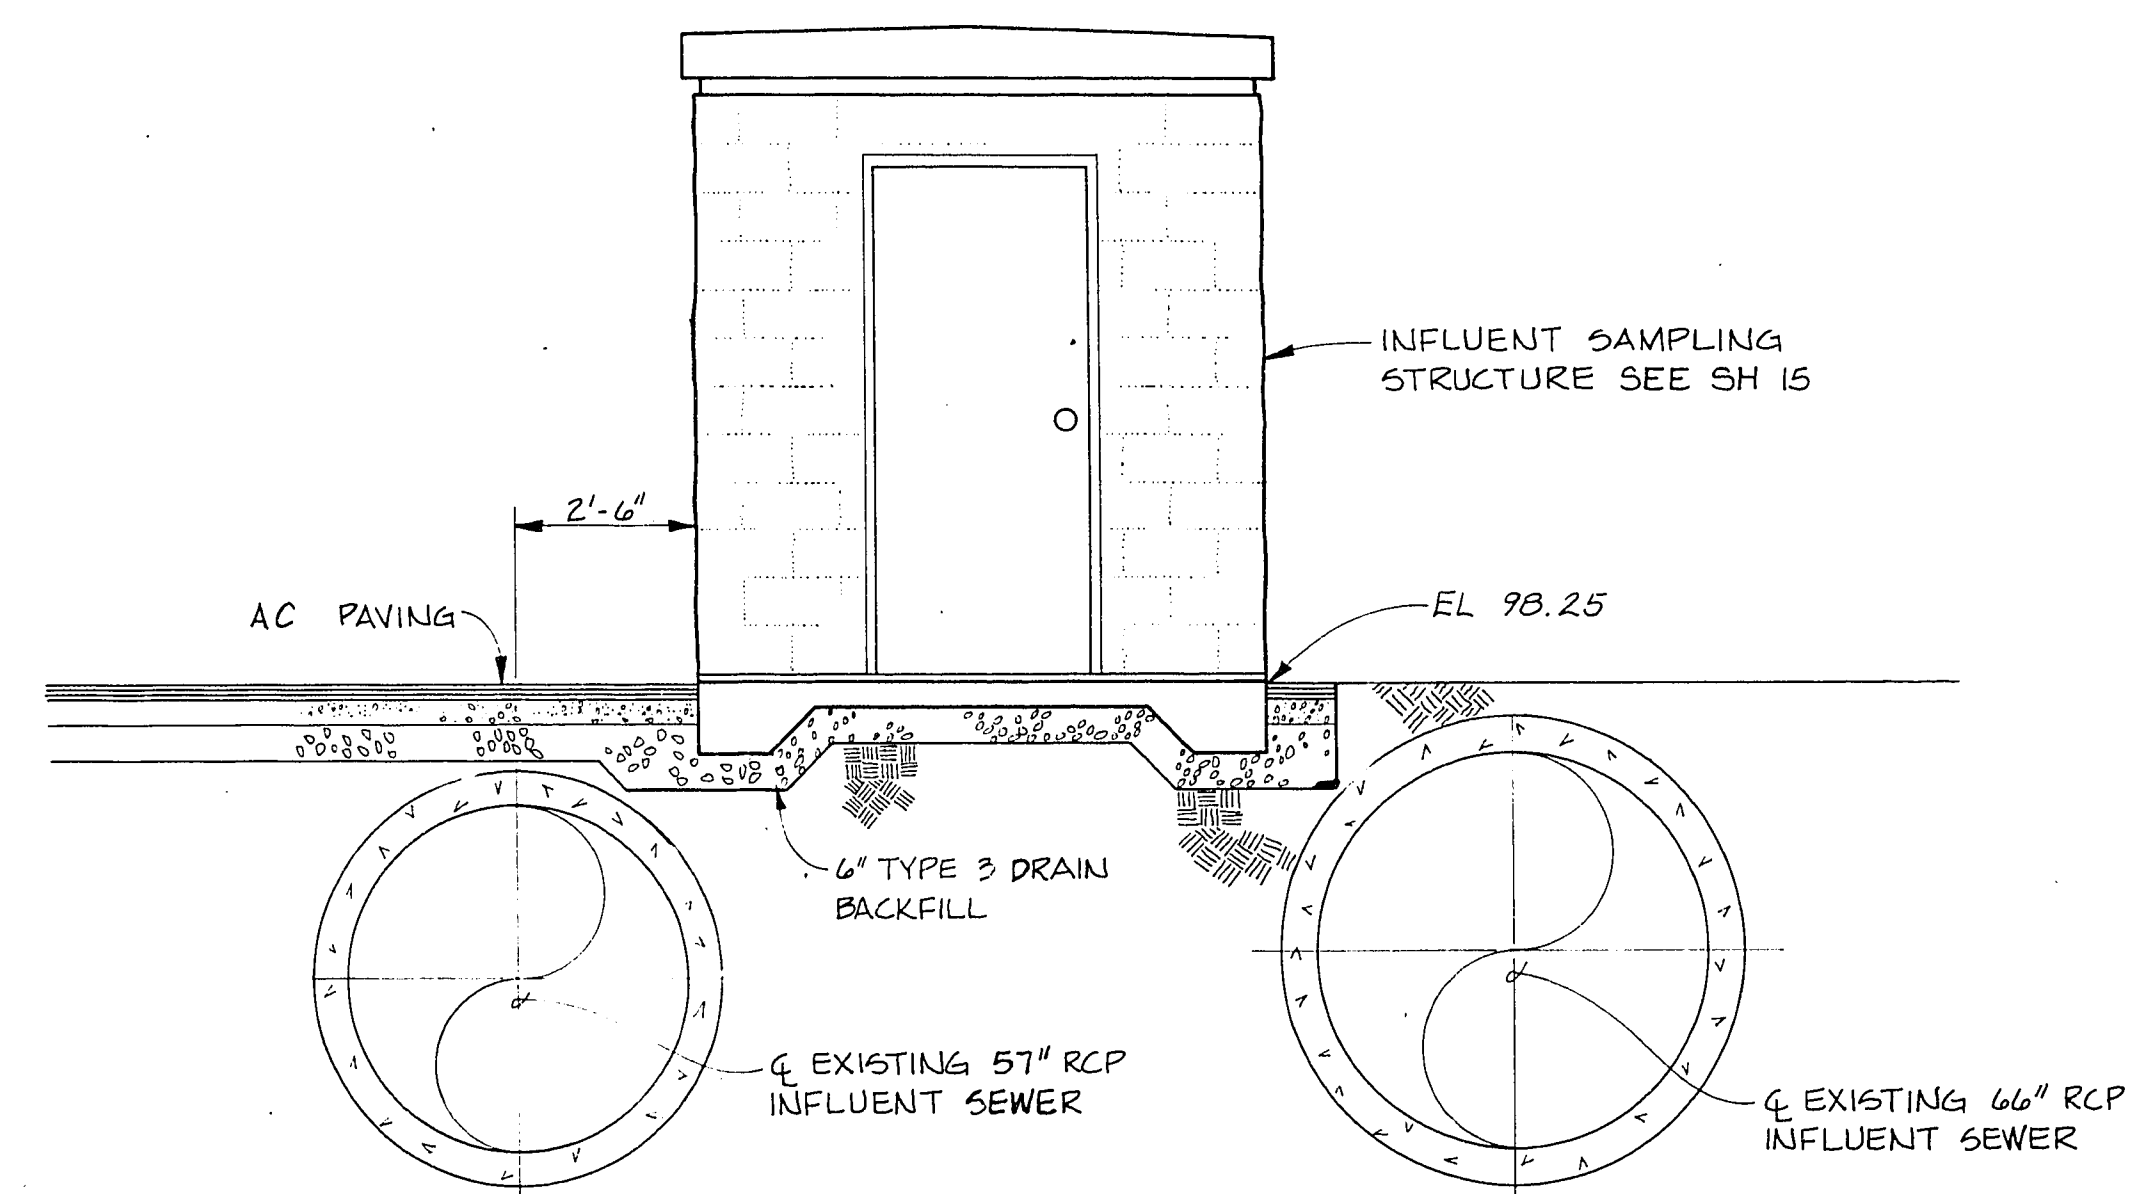
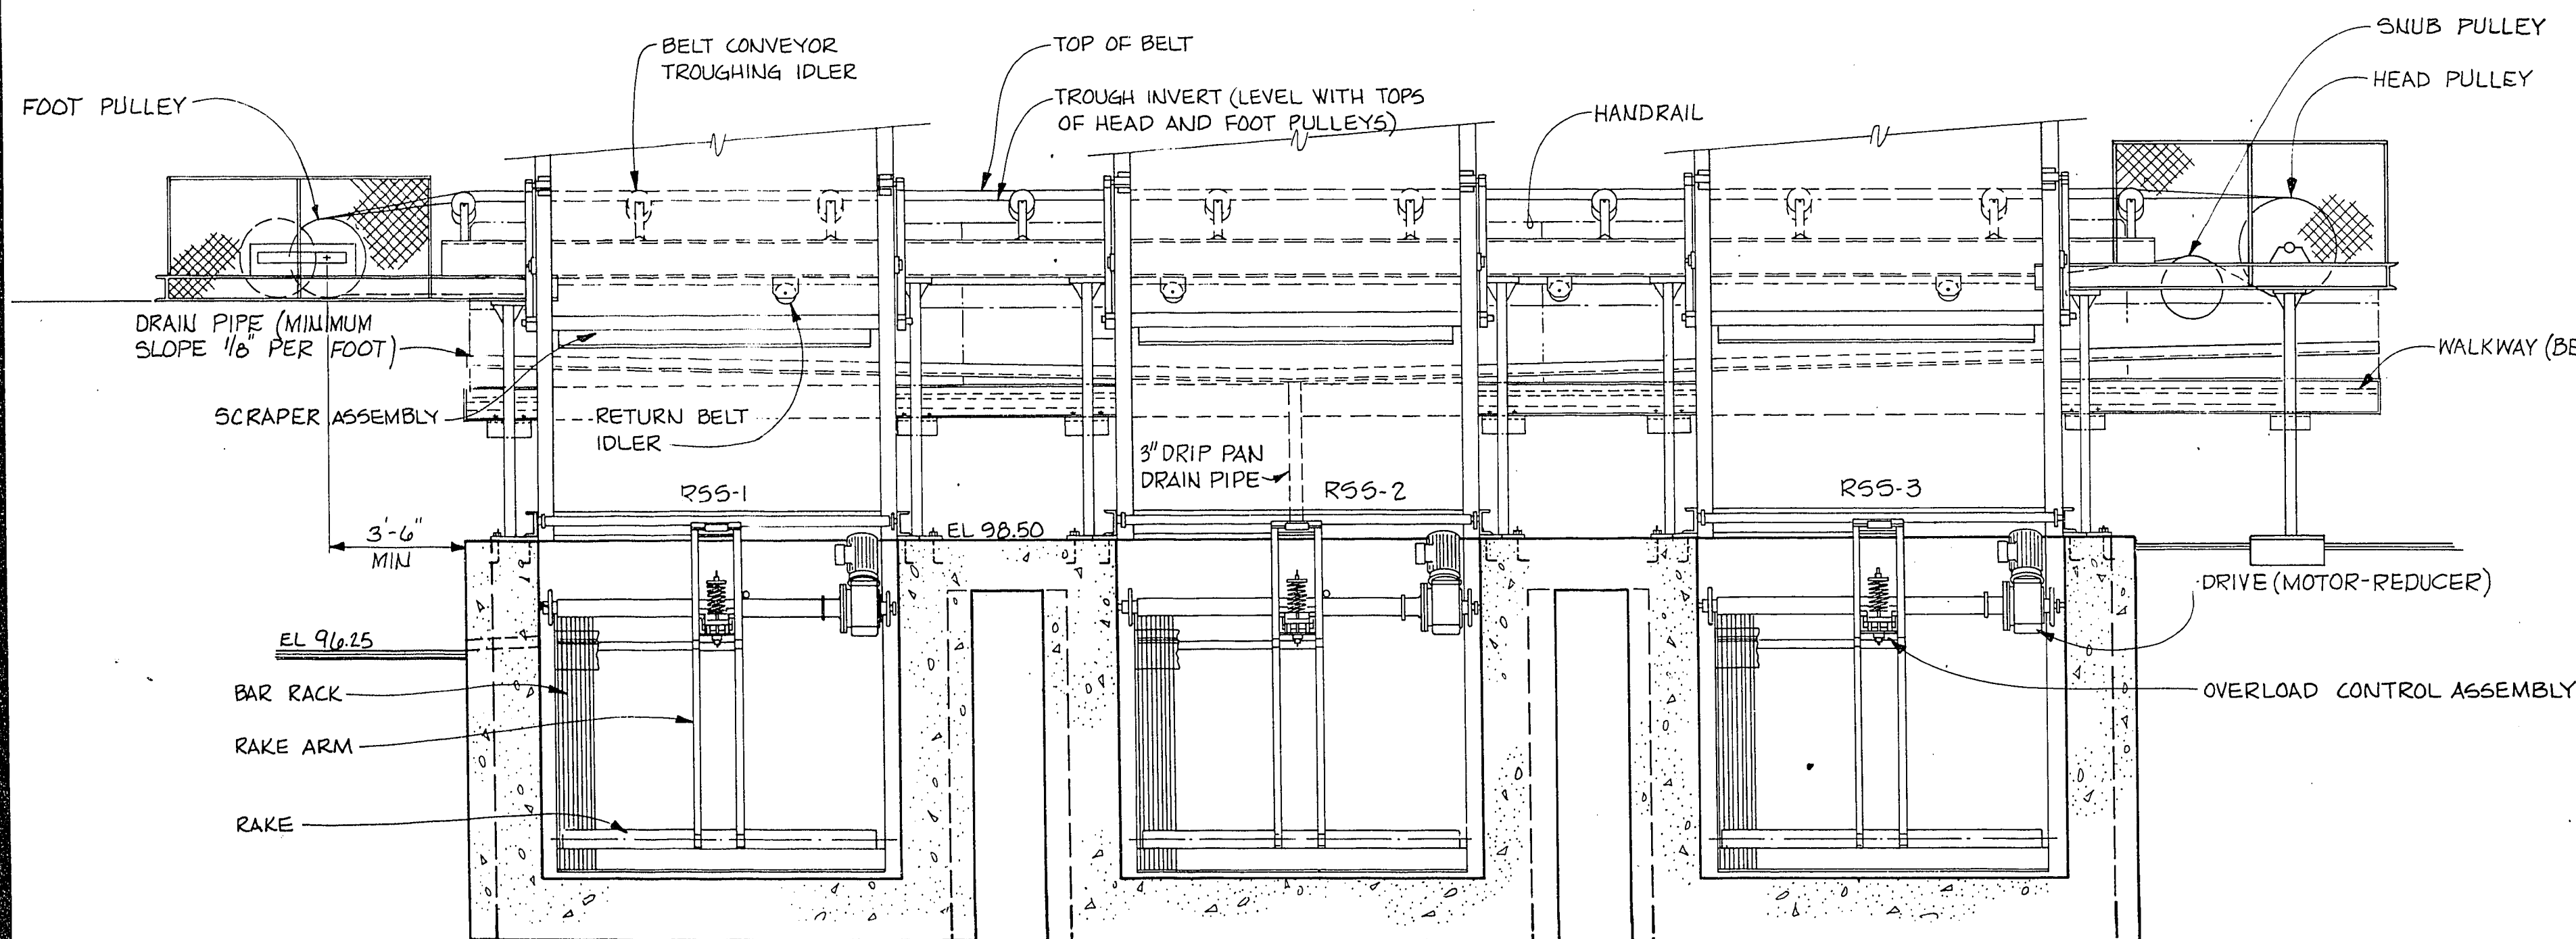
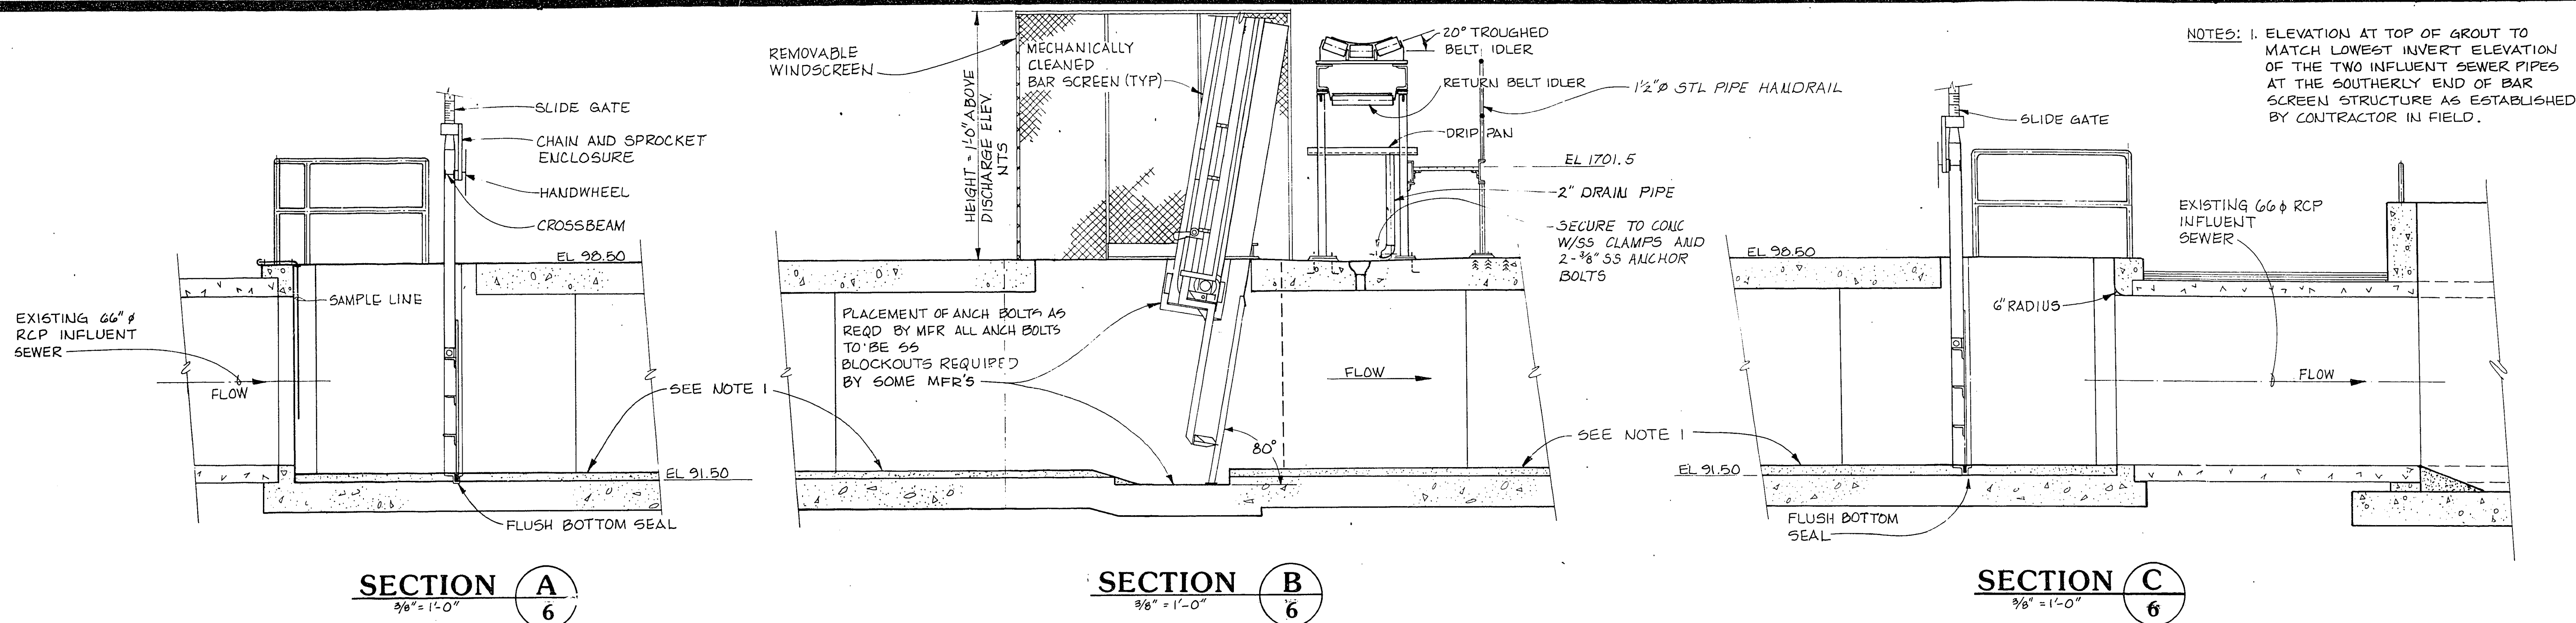


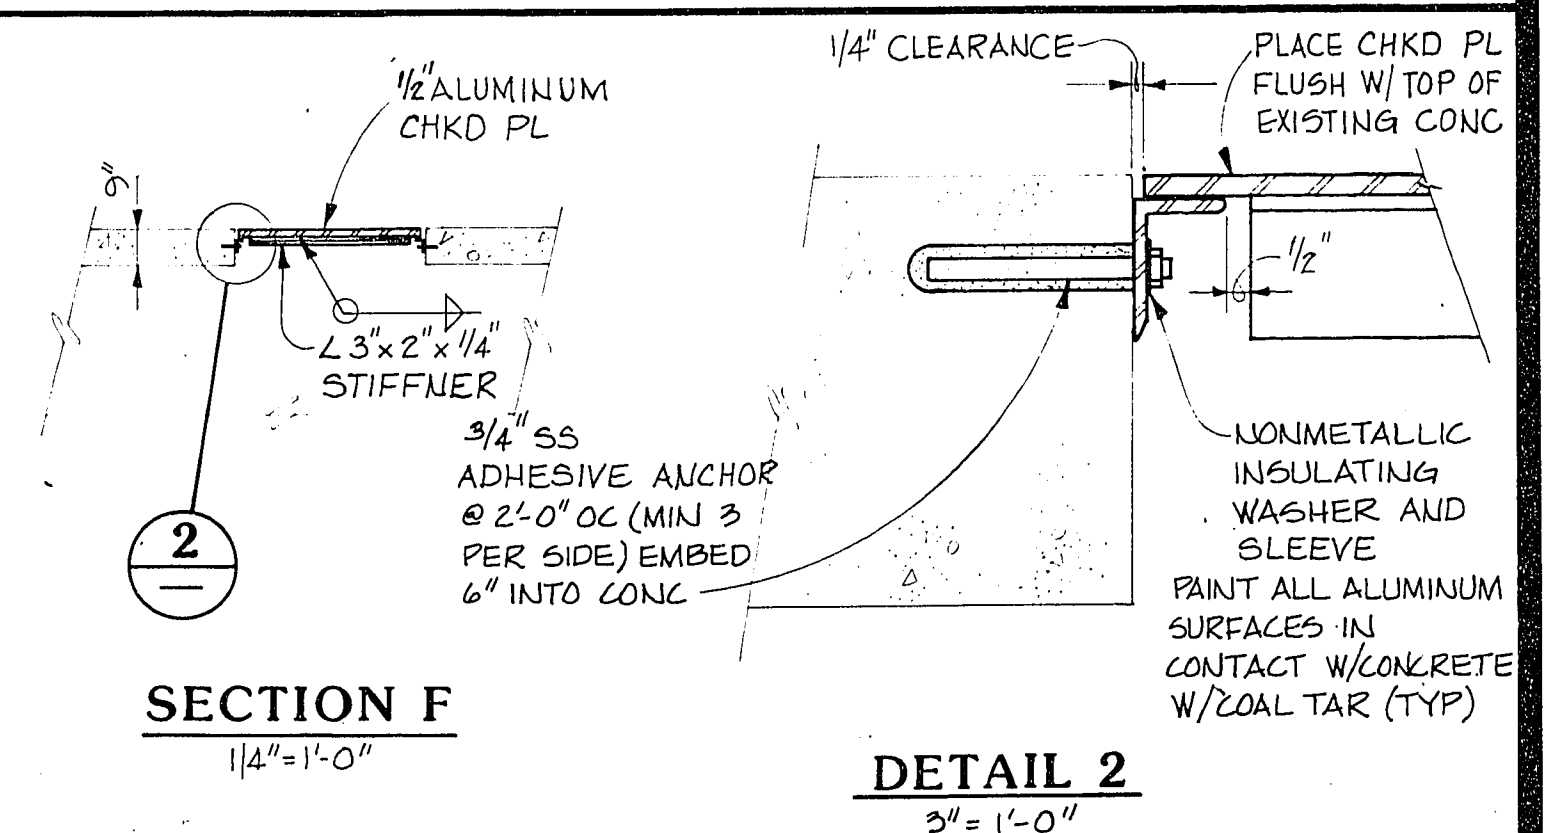

**CHECKERED PLATE PLACEMENT AFTER
REMOVAL OF BAR SCREENS
PLANT NO. 1**

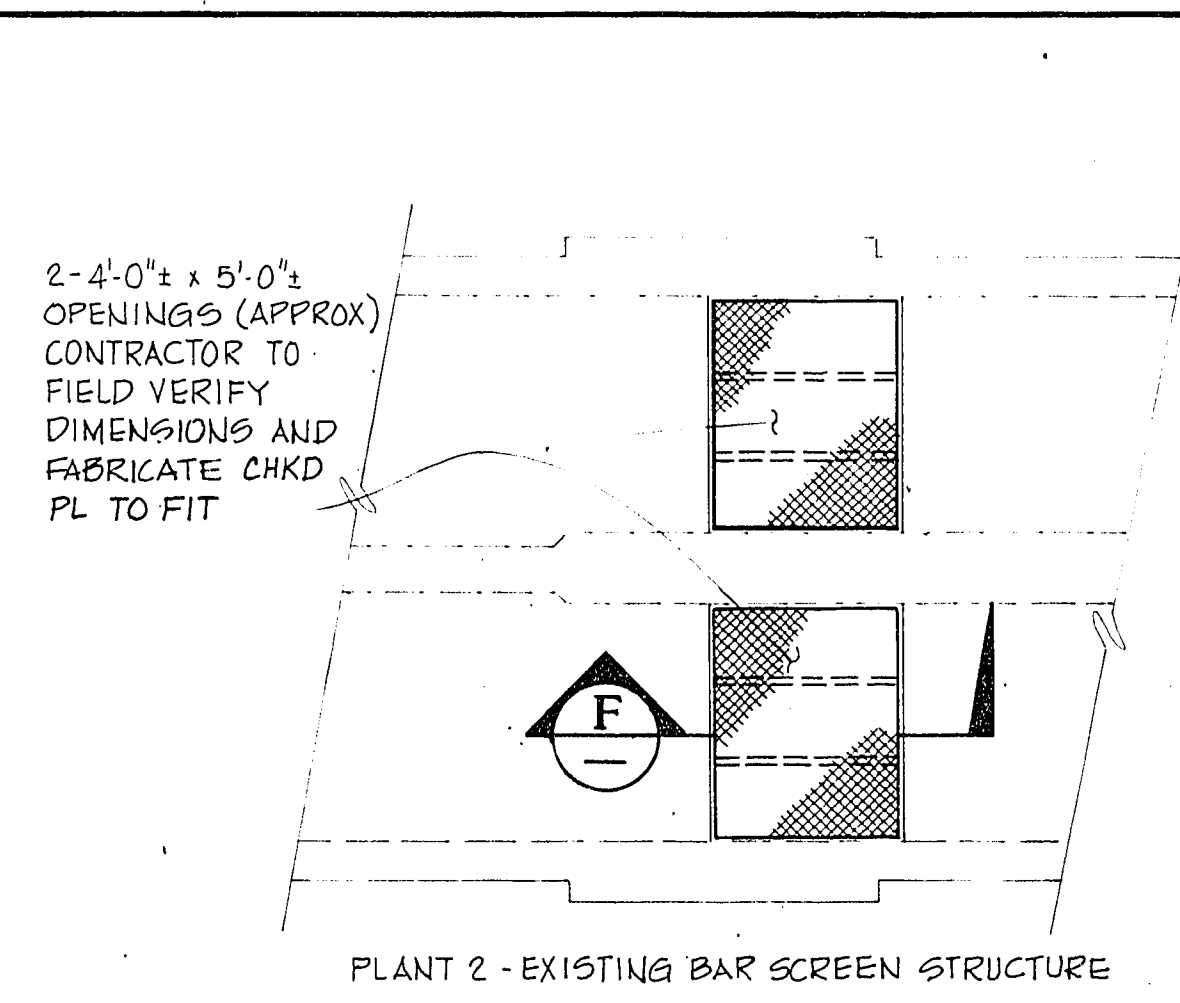

**CHECKERED PLATE PLACEMENT AFTER
REMOVAL OF BAR SCREENS
PLANT NO. 2**