


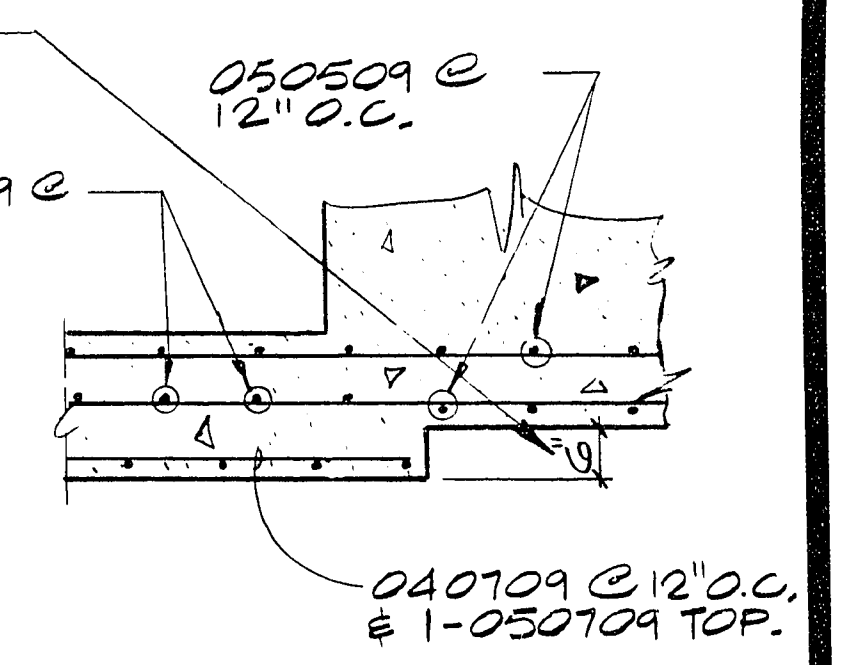
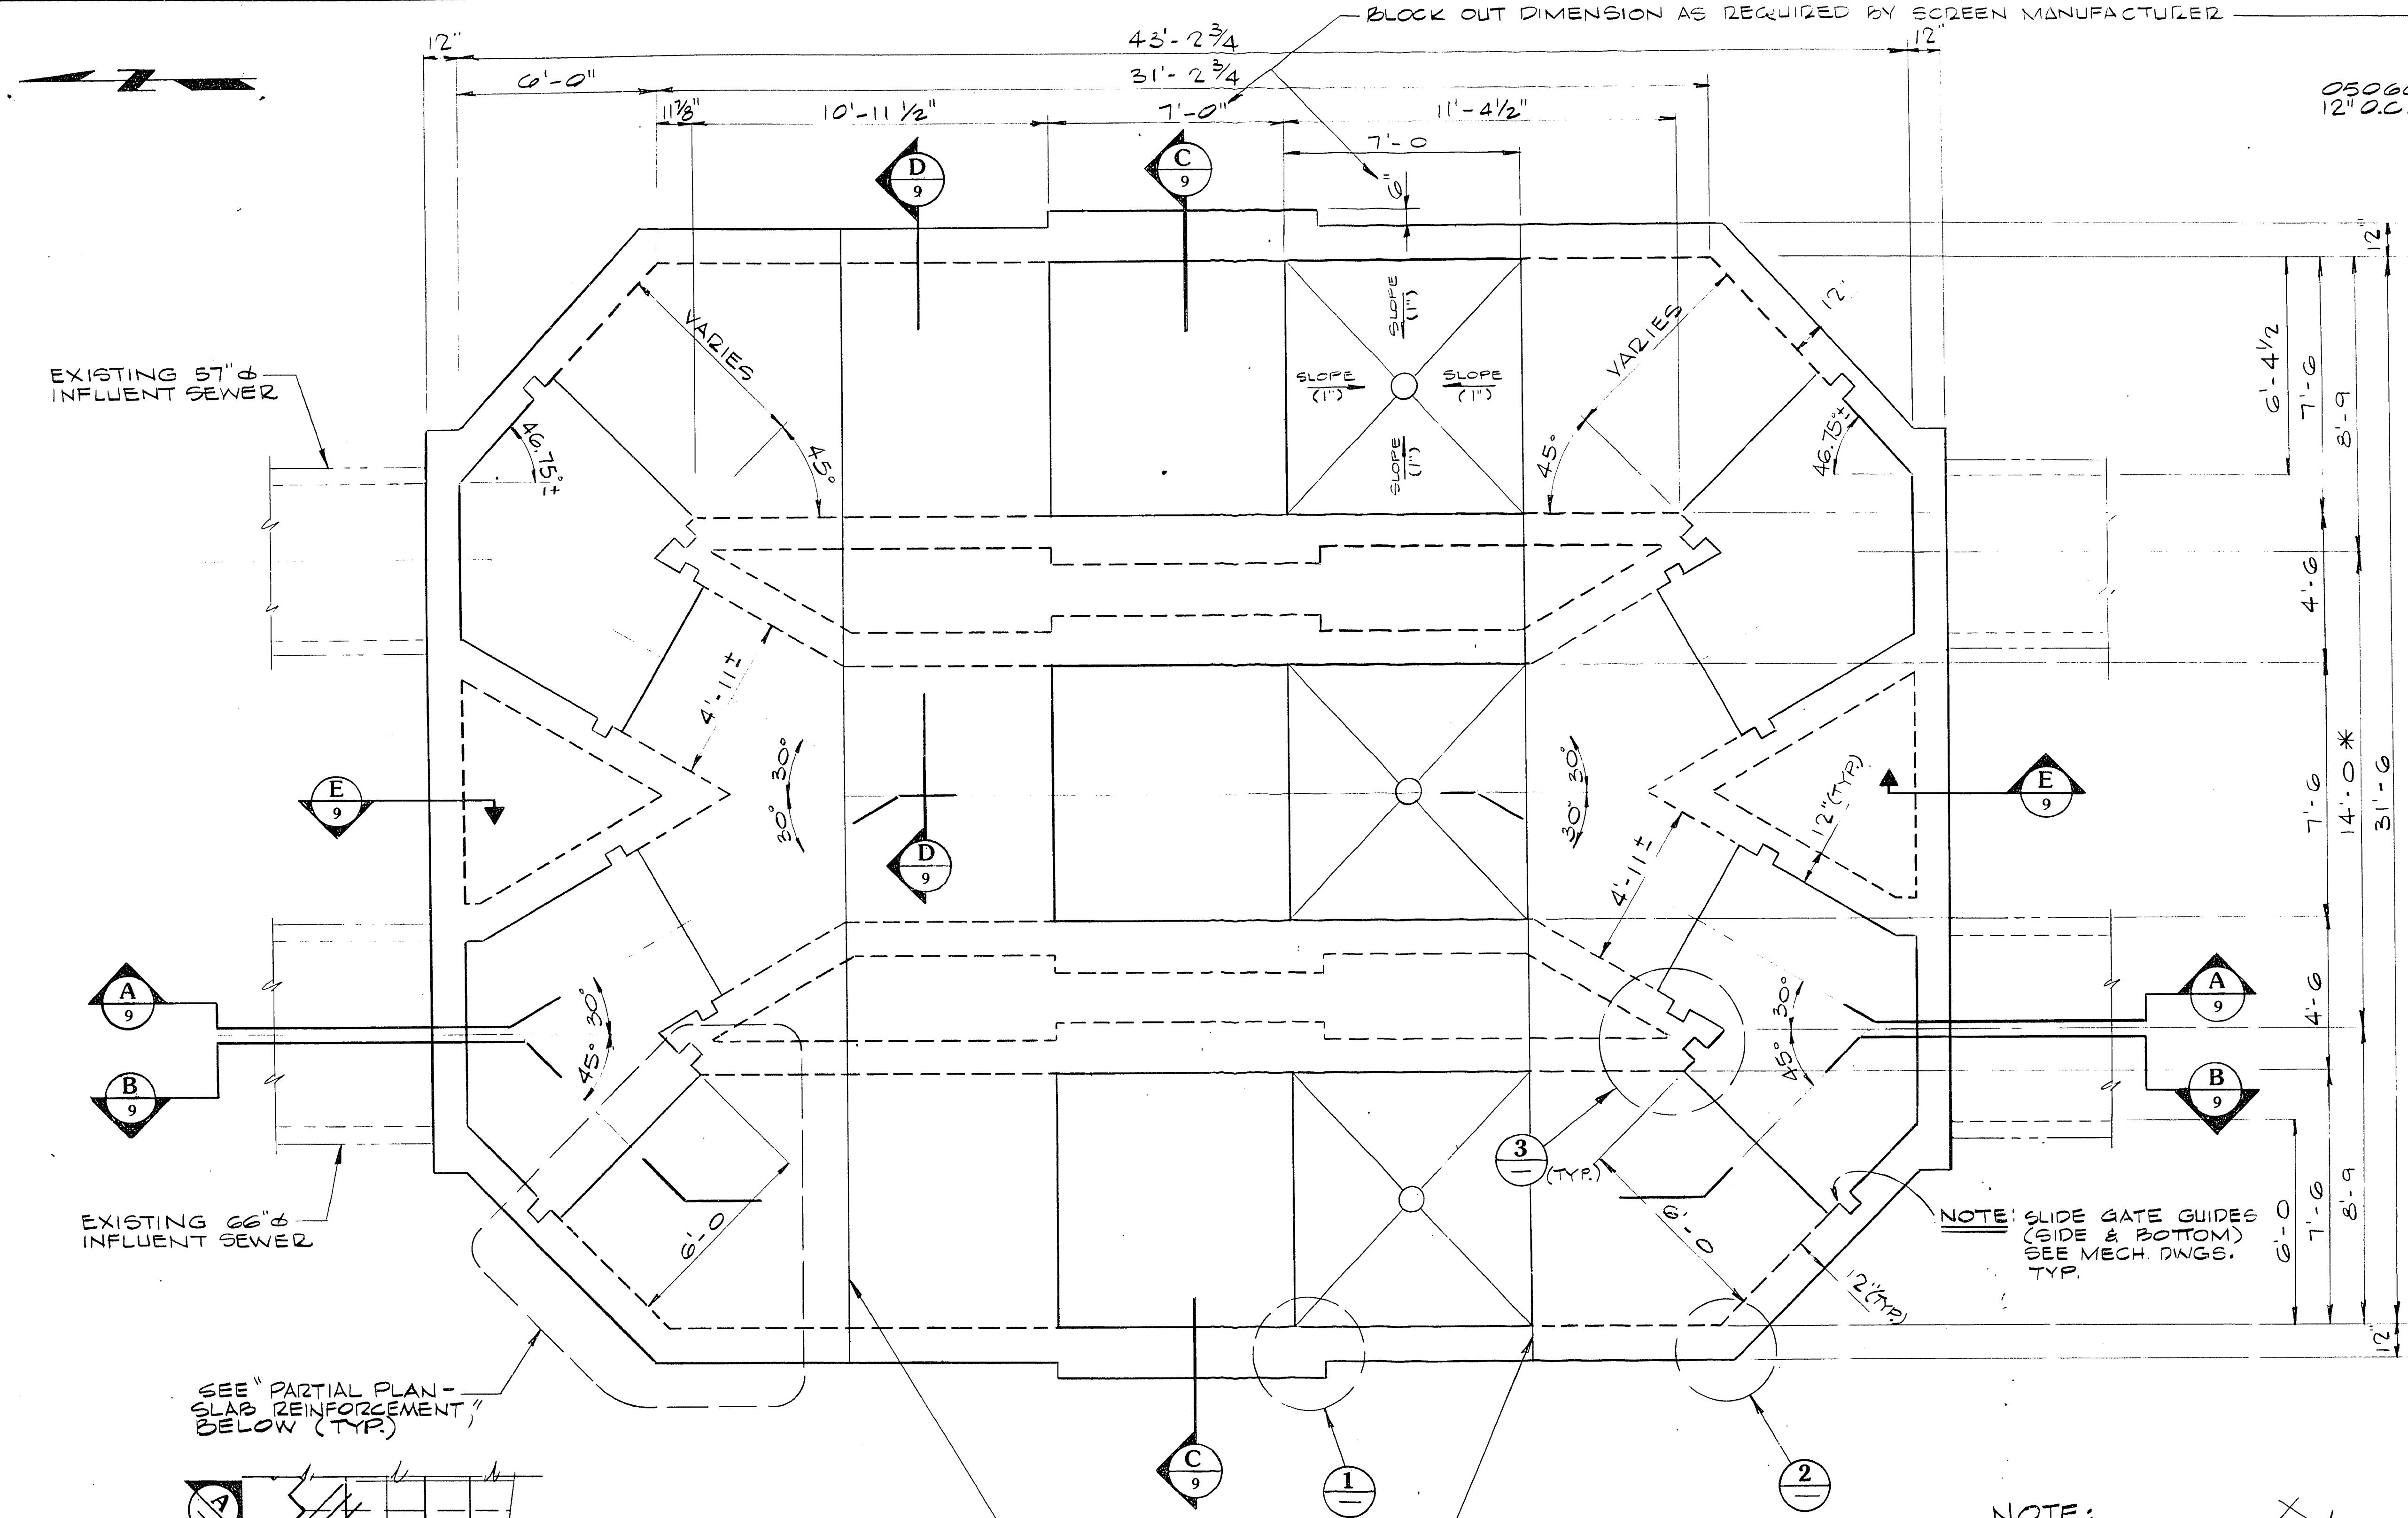
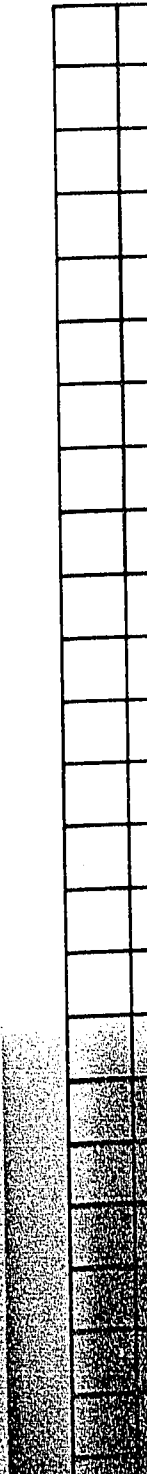


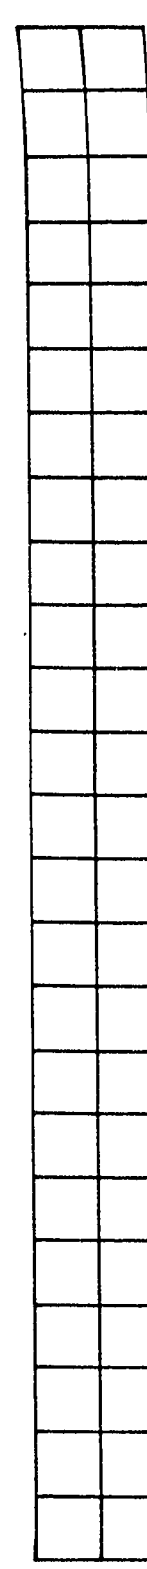


DETAIL 1
1/2" = 1'-0"

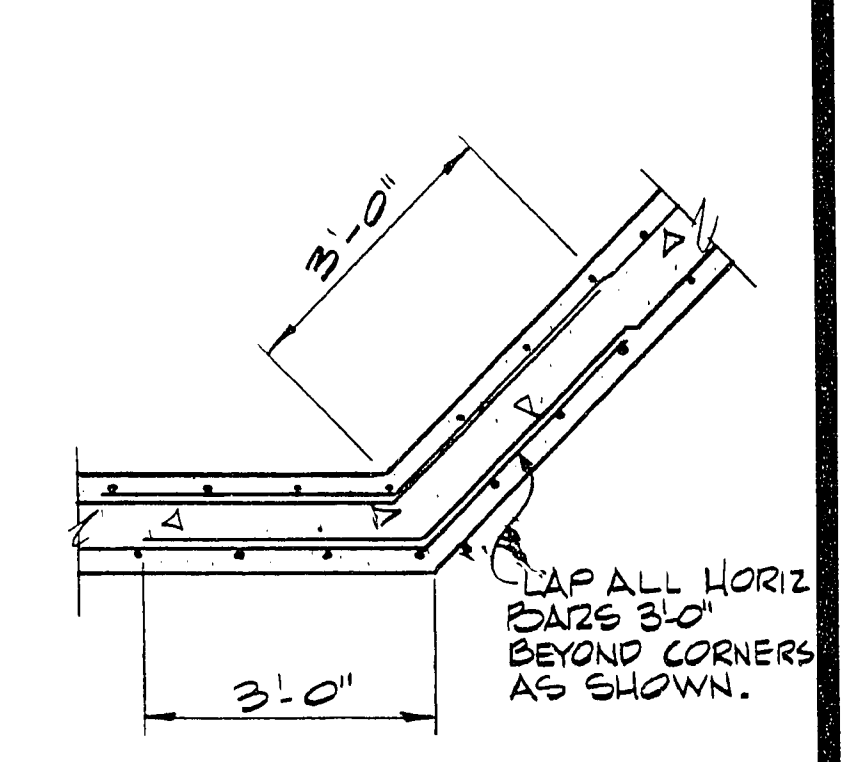


DETAIL 2
1/2" = 1'-0"

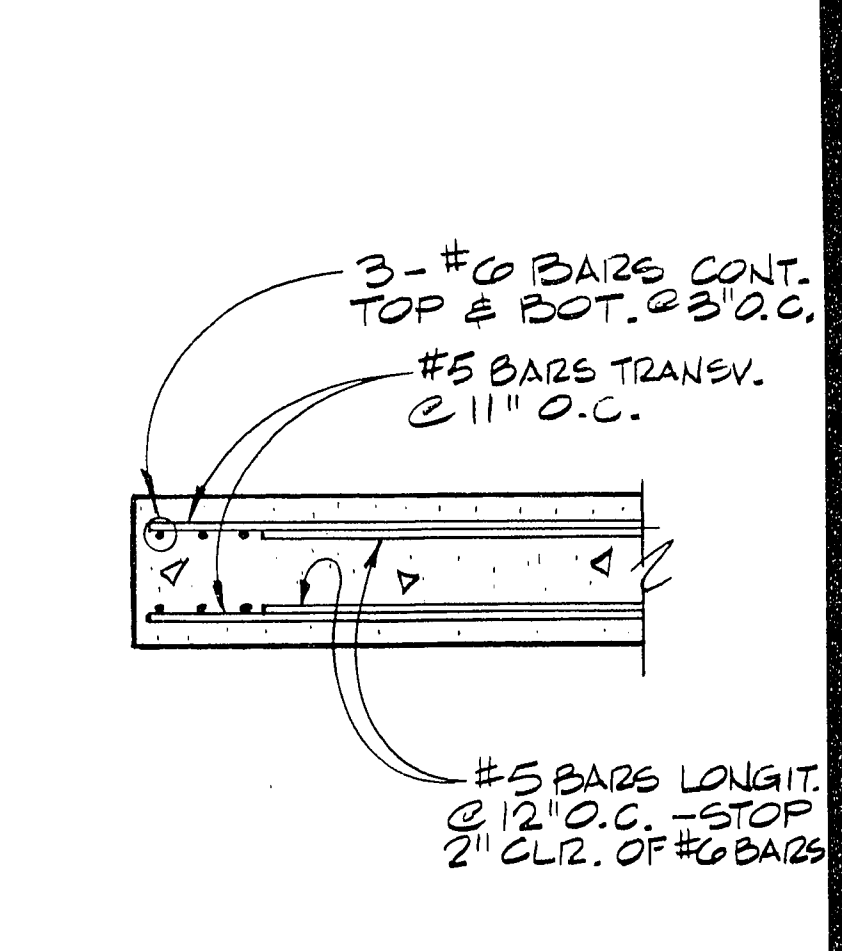

SECTION A
3/4" = 1'-0"

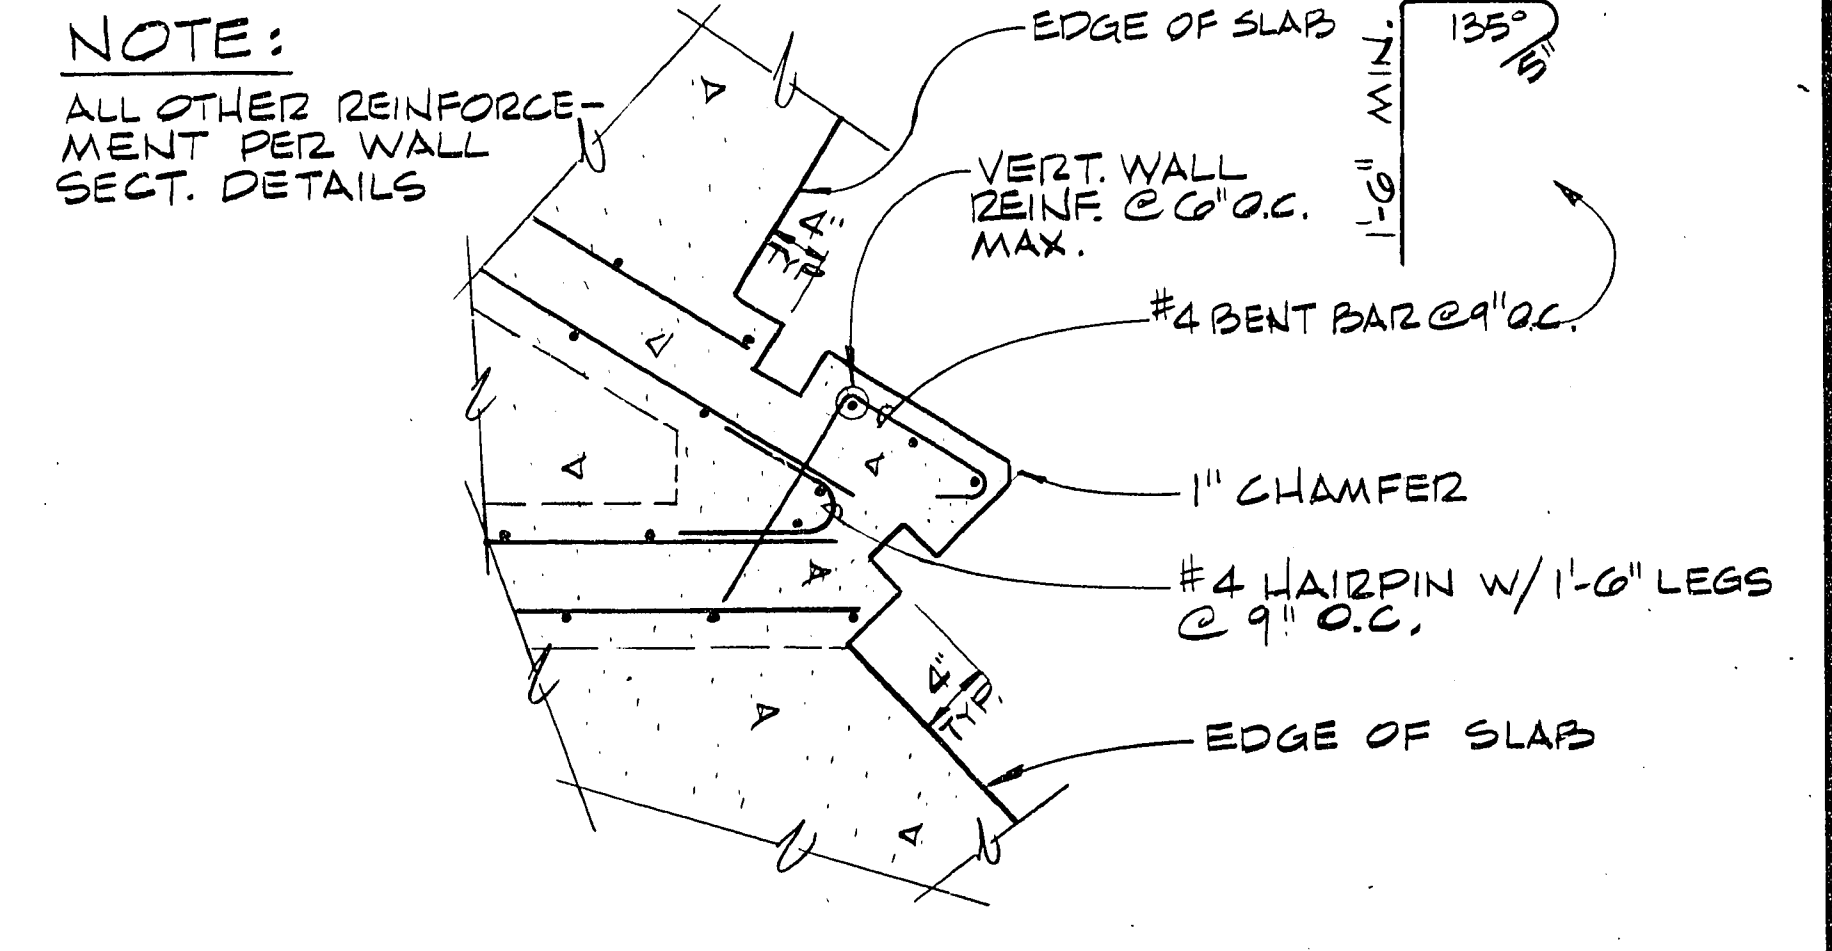

DETAIL 3
3/4" = 1'-0"

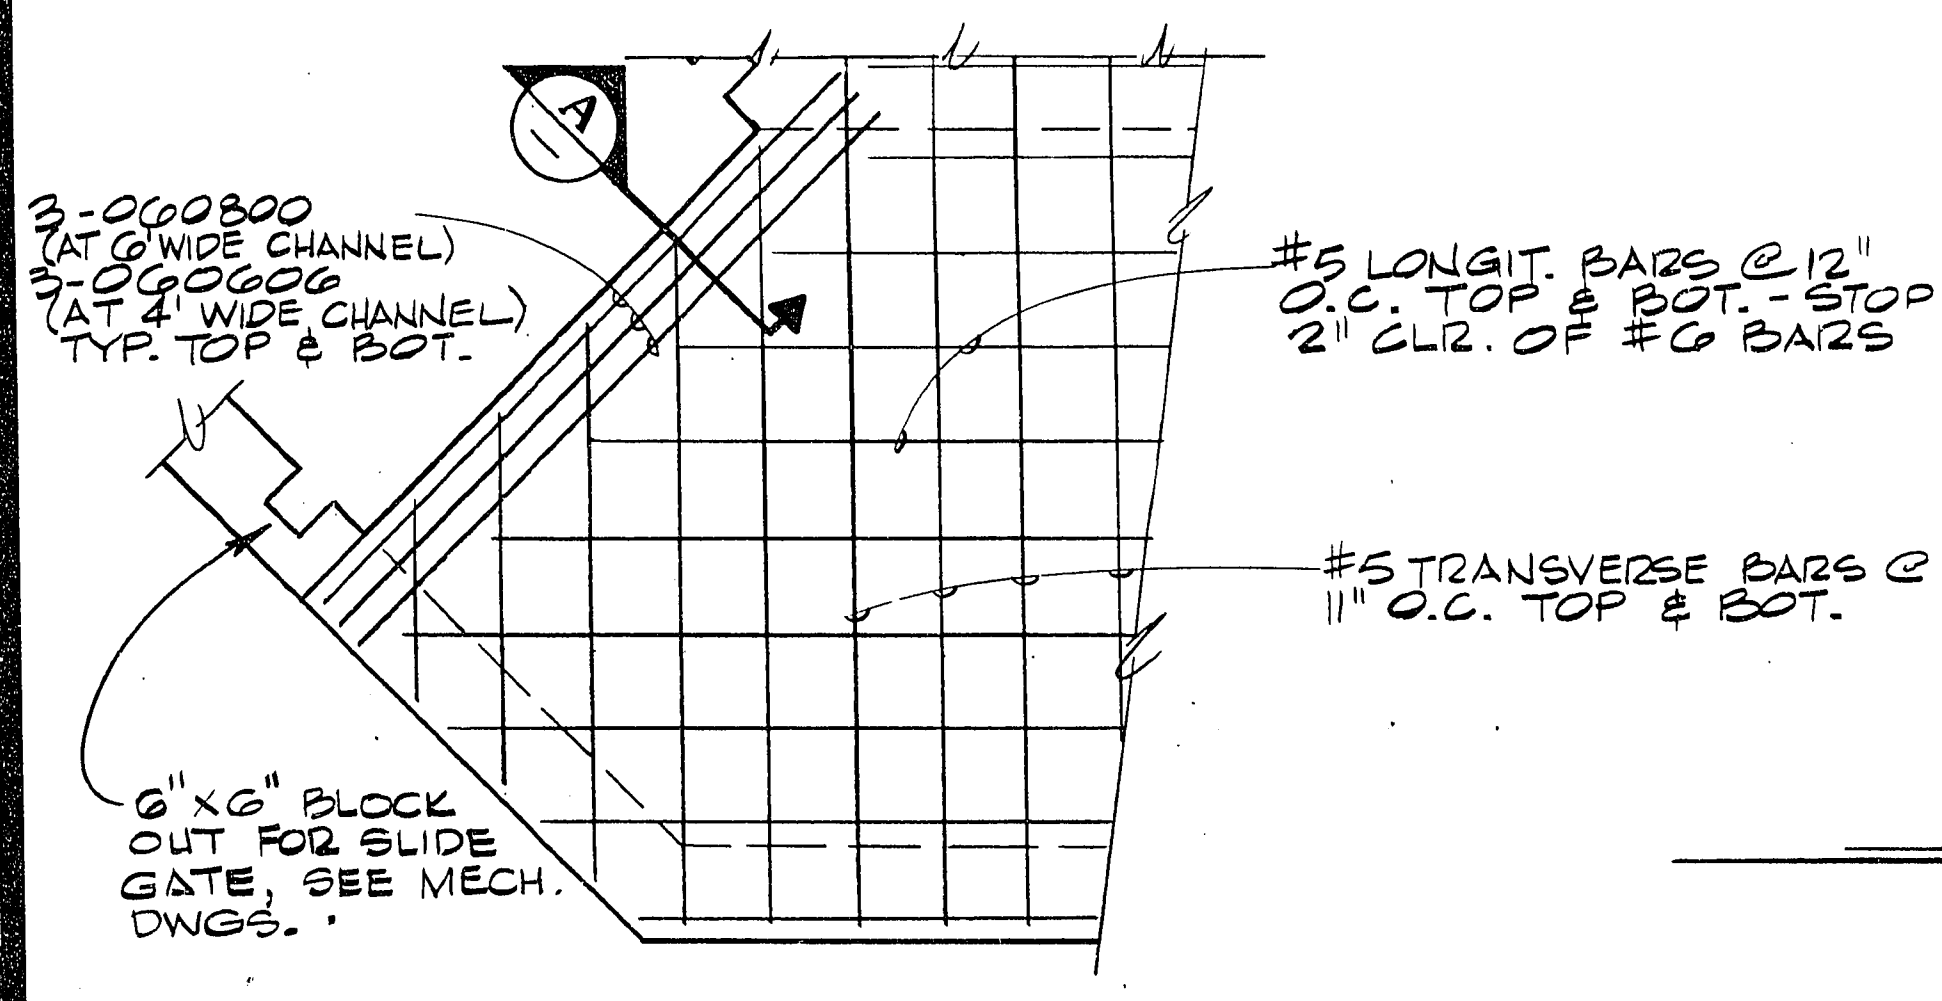

PARTIAL PLAN - SLAB REINFORCEMENT
1/2" = 1'-0"

BAR SCREEN CHANNEL PLAN

3/8" = 1'-0"

NOTE:
IT IS THE CONTRACTOR'S RESPONSIBILITY TO COORDINATE THE STRUCTURAL DRAWINGS WITH ALL OTHER CONTRACT DOCUMENTS. STRUCTURAL DRAWINGS DO NOT ATTEMPT TO SHOW ALL PENETRATIONS, OPENINGS, ANCHOR BOLTS, MECHANICAL EQUIPMENT SUPPORTS, PIPE SUPPORTS, ELECTRICAL CONDUITS, ETC.
ALL OPENINGS SHALL CONFORM TO TYPICAL DETAILS ON SHEET S-47.

CULP/WESNER/CULP
CARMON PARK, CALIFORNIA
SANTA ANA, CALIFORNIA
DENVER, COLORADO

STATE OF CALIFORNIA
REGISTERED PROFESSIONAL ENGINEER
JAY WALLACE
No. 61858

H D R
CONSULTING ENGINEERS, INC.
Company

Job No. 120-19-41
Designed: JLN
Drawn: TDB
Checked: JAV
Approved: JAP
Date: 7-88

CITY OF LAS VEGAS
WASTEWATER TREATMENT PLANT
NEW BAR SCREEN FACILITY AND
PLANT NO. 1 GRIT BASIN RENOVATION

BAR SCREENS -
STRUCTURAL PLAN

Sheet
8