


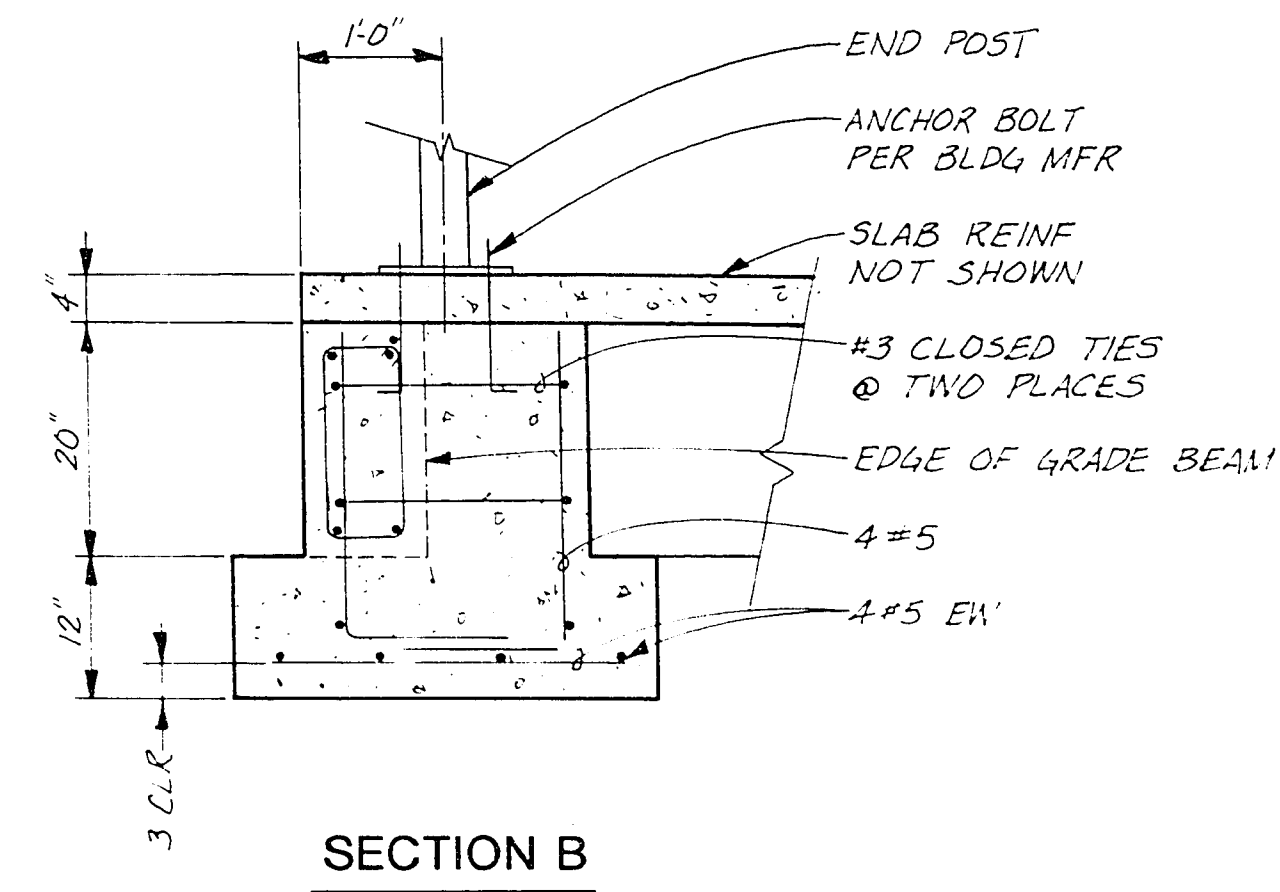
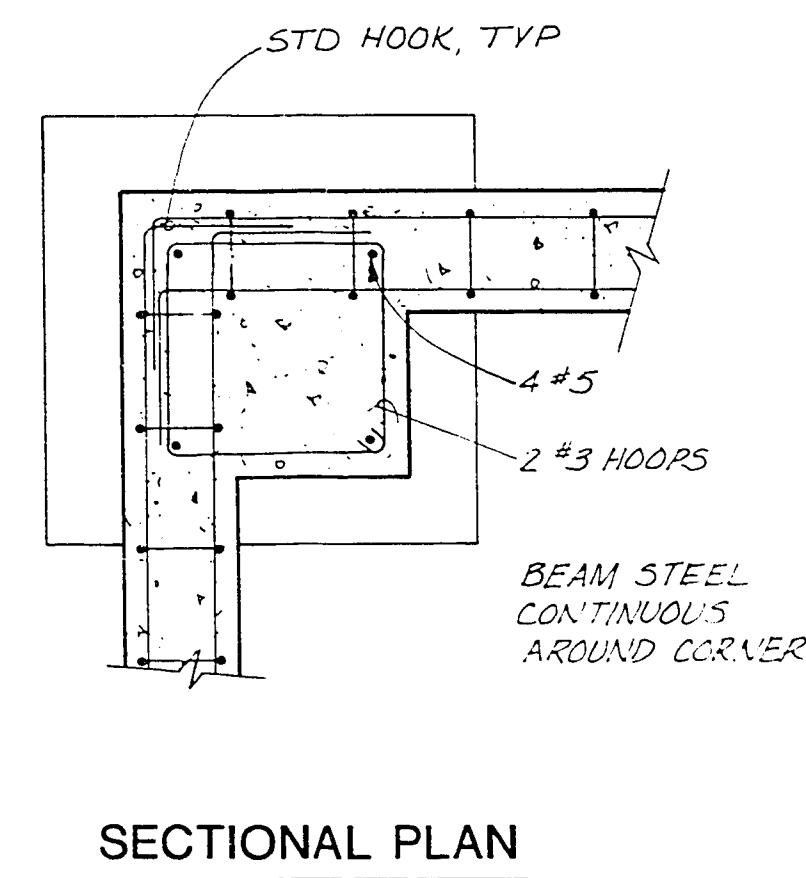


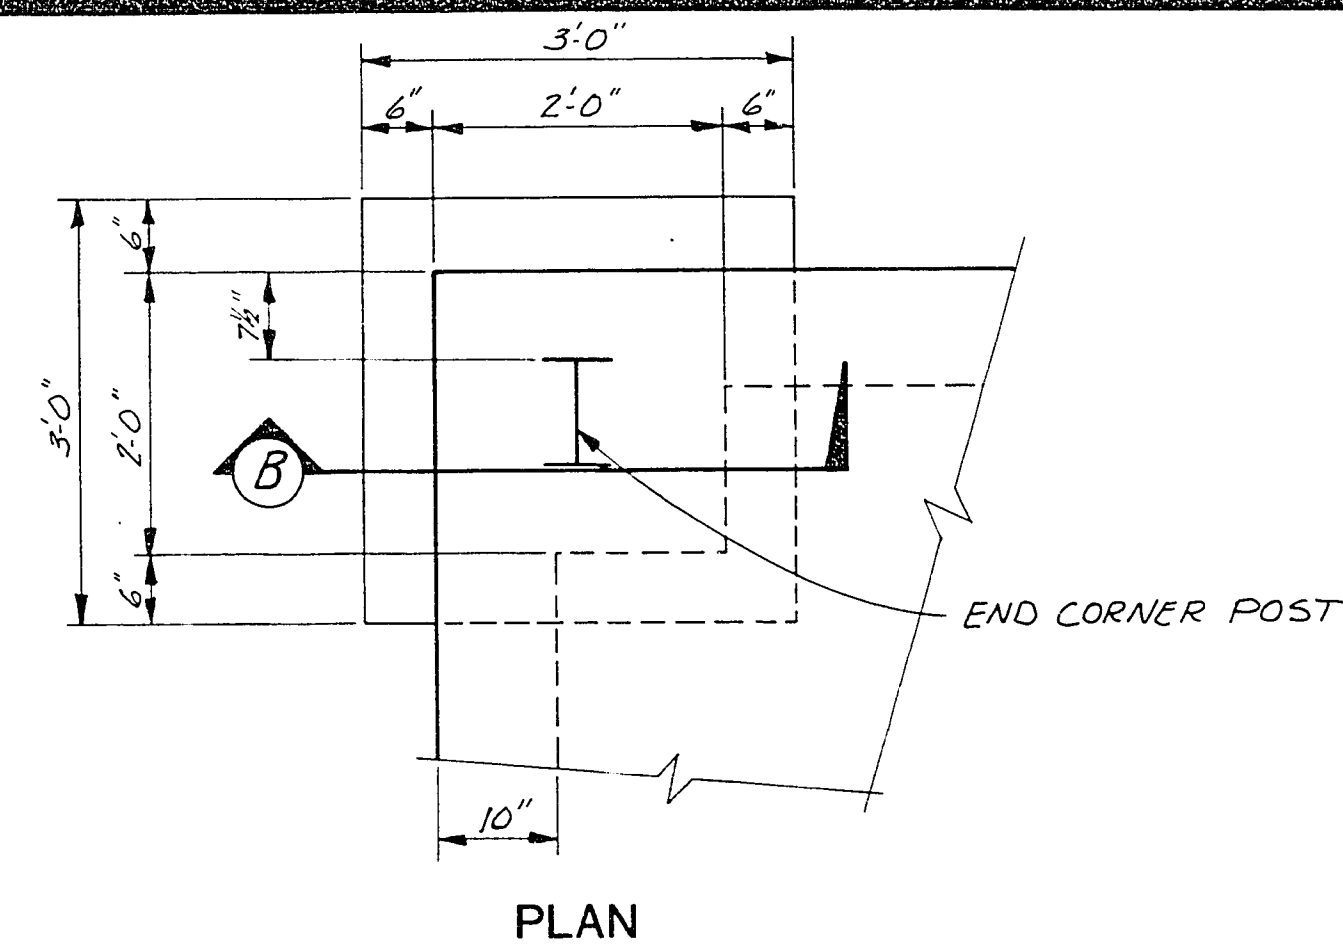

CORNER POST FOOTINGS
(TYPICAL AT FOUR CORNERS)
3/4" = 1'-0"

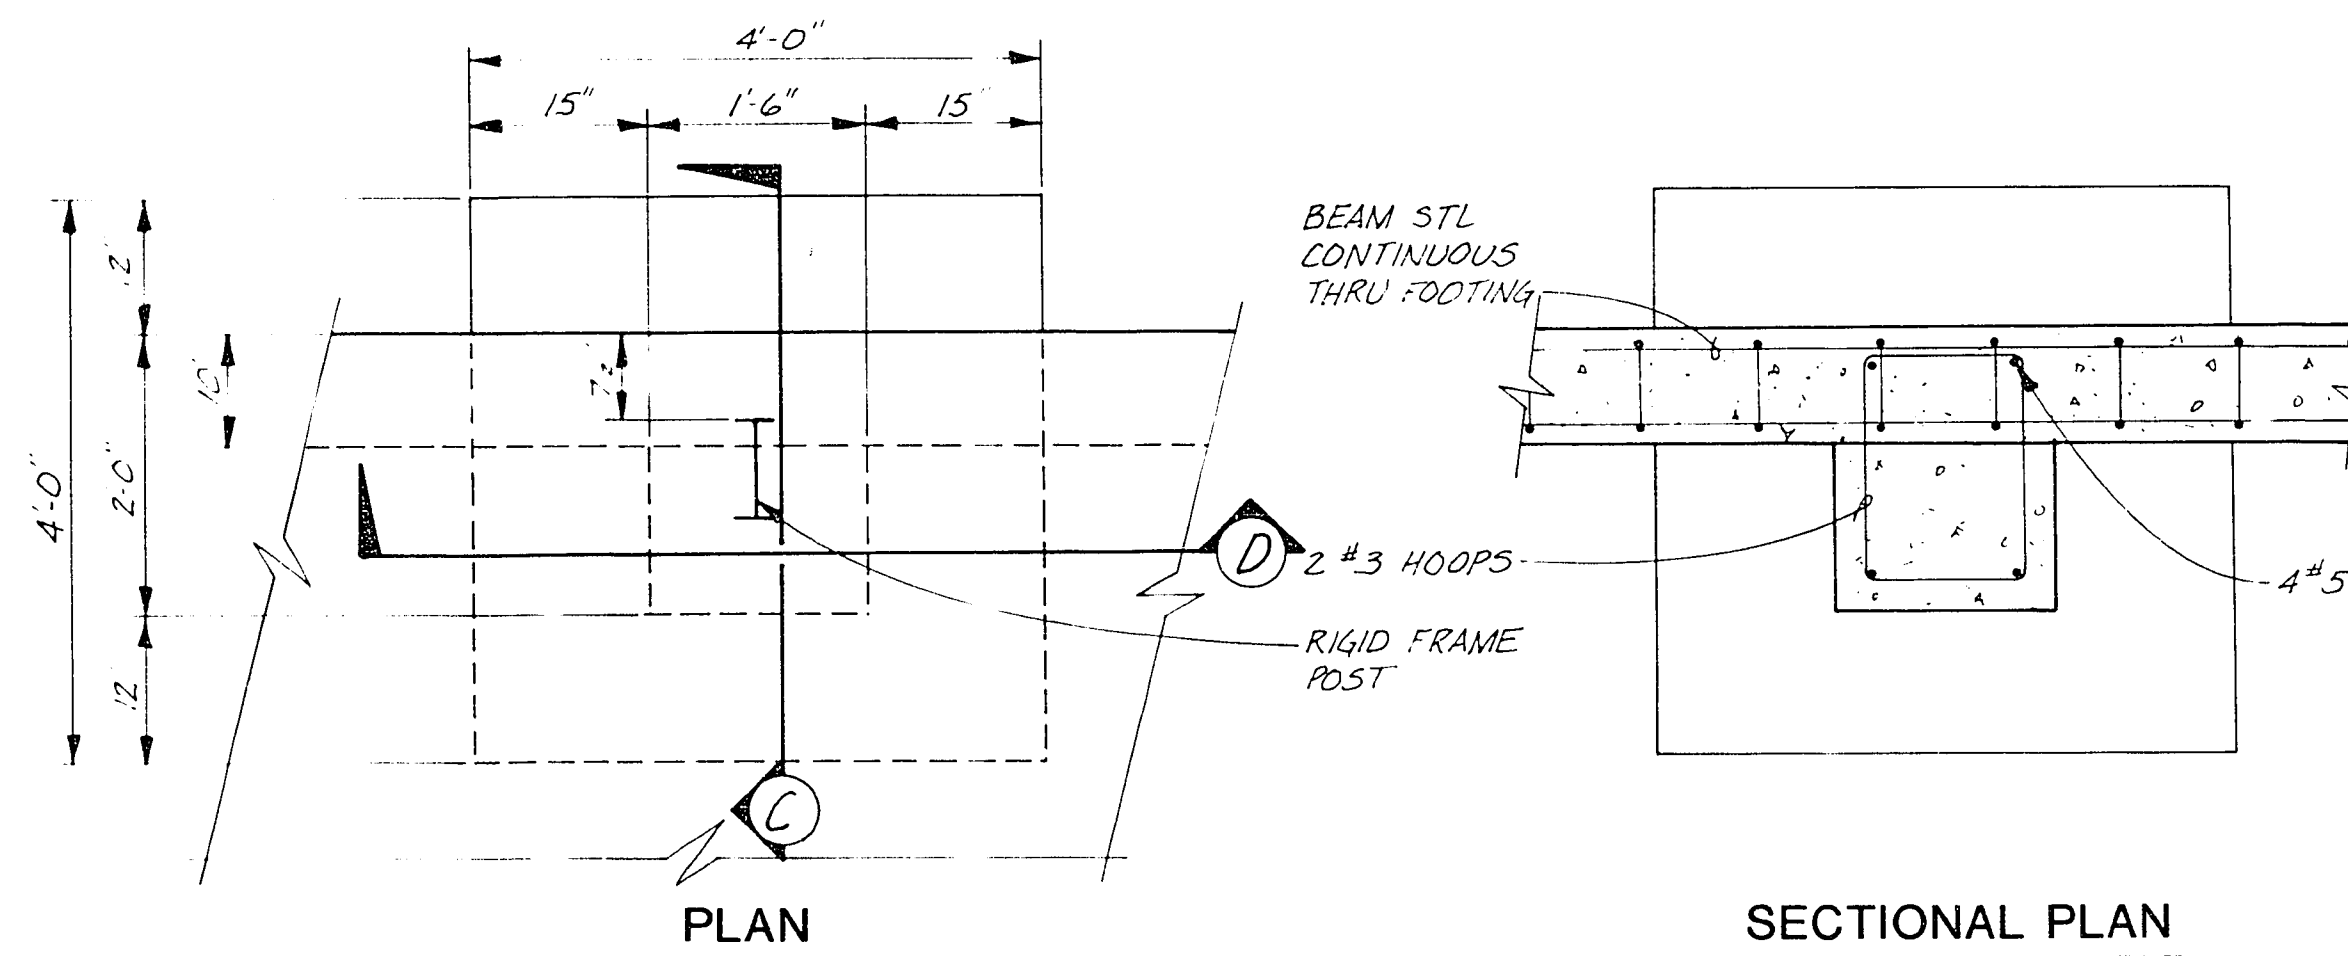


SECTIONAL PLAN

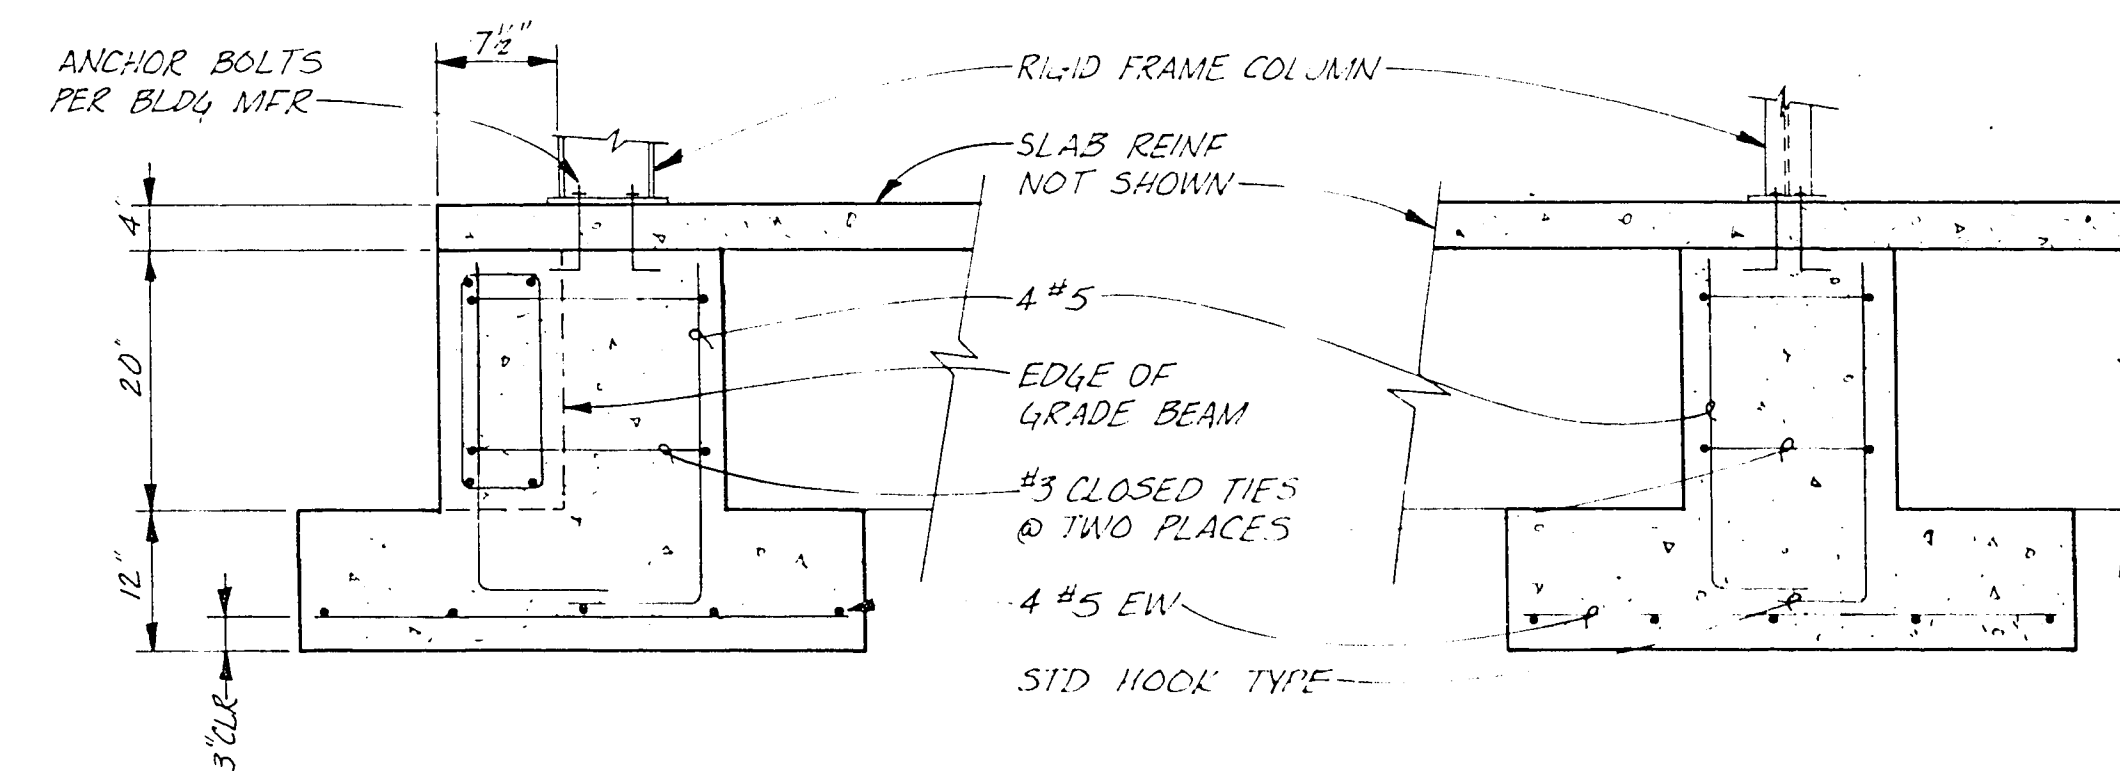


SECTION D

RIGID FRAME FOOTINGS
(TYPICAL AT SIX PLACES)
3/4" = 1'-0"

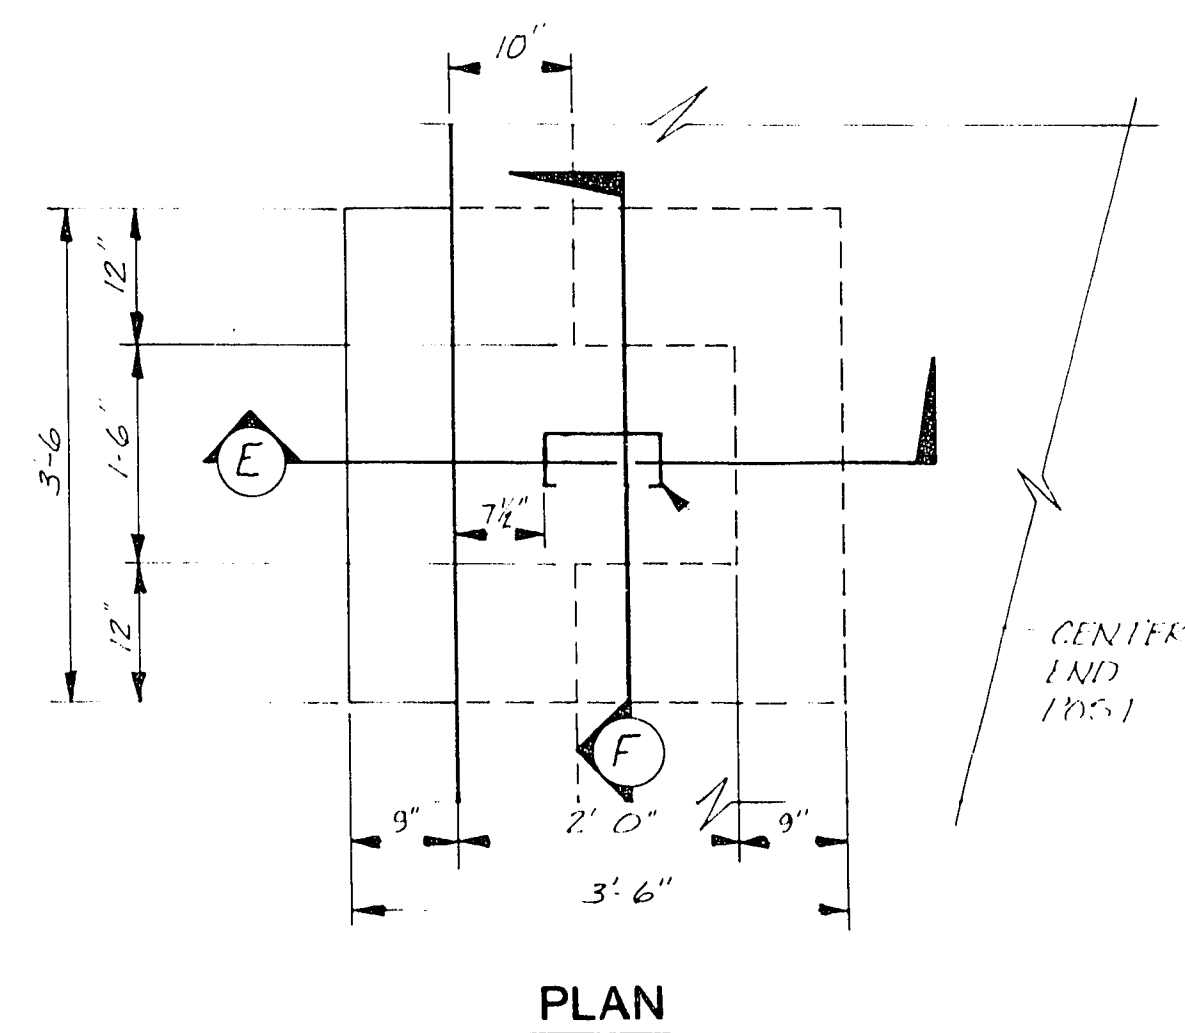


SECTIONAL PLAN

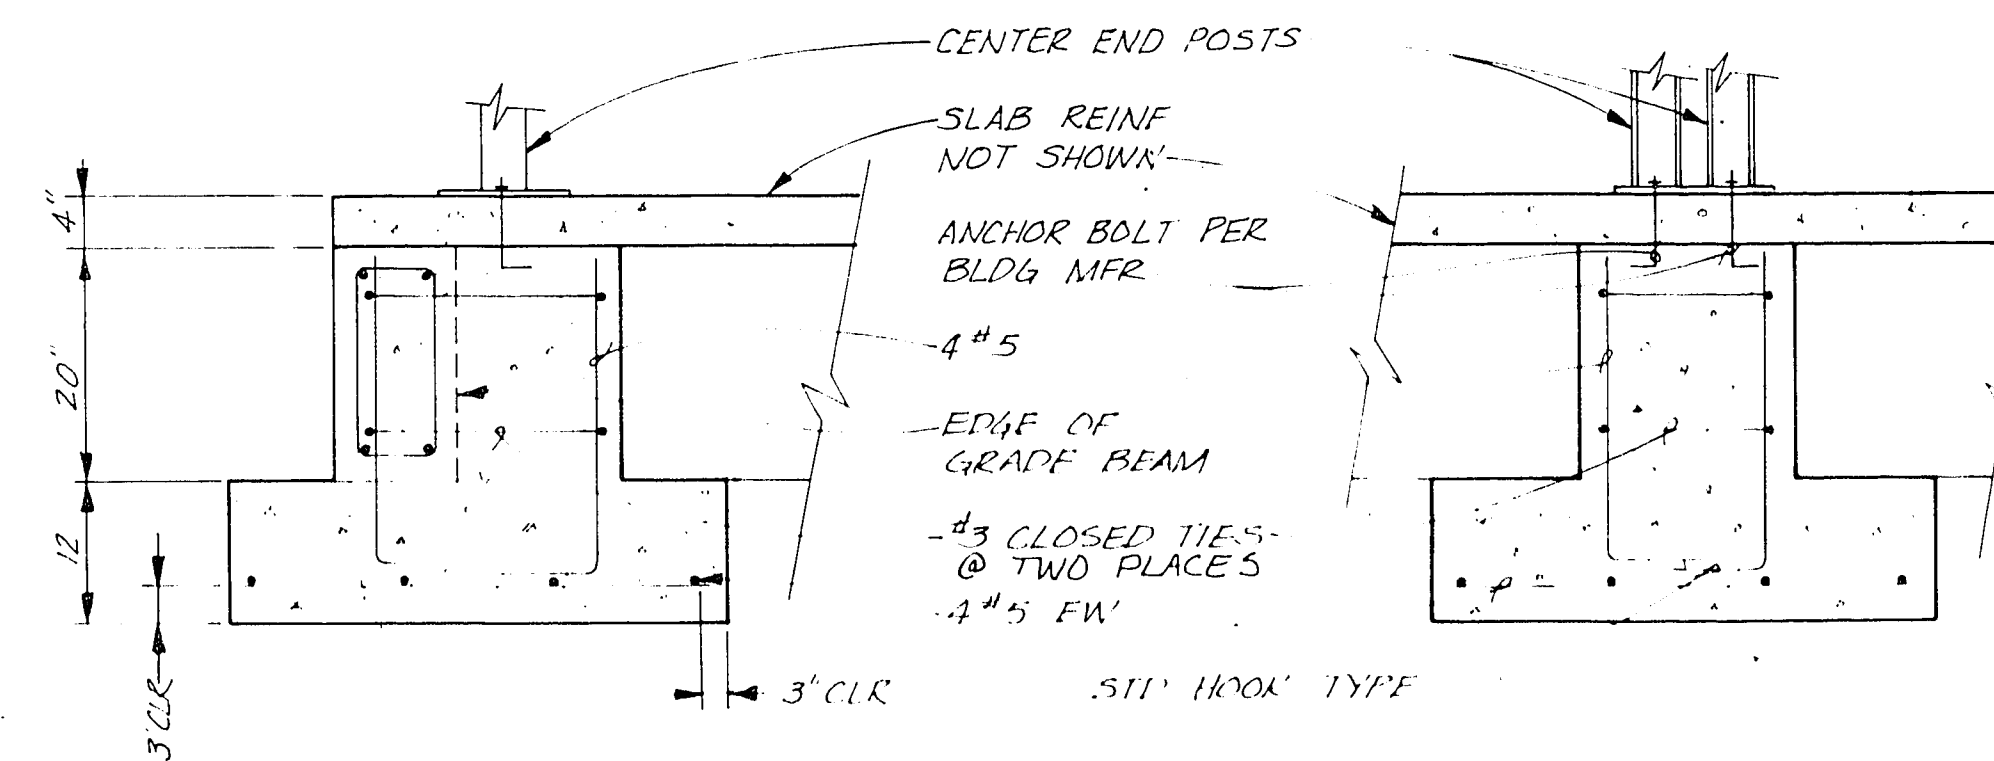


SECTION F

END POST FOOTINGS
(TYPICAL AT FOUR PLACES)
3/4" = 1'-0"

CULP-WESNER • CULP
CONSULTING ENGINEERS
CAMERON PARK CA. SANTA ANA CA
DENVER CO. EDMONDS WA

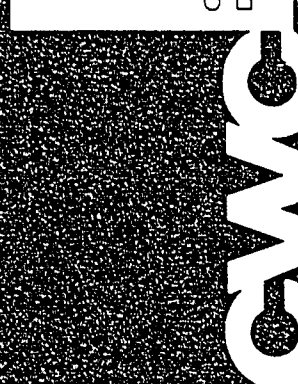

H D R
CWC-TECH, Inc.
Consulting Engineers

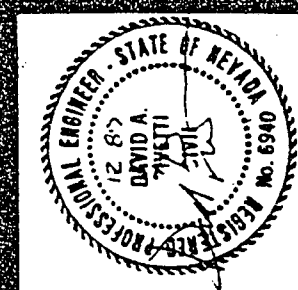

Job No. 74015
Designed JJB/G
Drawn JJB/G
Checked JJB/G
Approved DAP
Date 4/22/89

No.	By	Revision Description	Date
1			
2			
3			
4			
5			

BAR IS ONE INCH
ON ORIGINAL
DRAWING
0 1"

City of Las Vegas
WASTEWATER TREATMENT PLANT
Maintenance &
Storage Buildings
Contract No. 6

STORAGE BUILDING
FOUNDATION DETAILS

Sheet 35
S-11
of 57

7-1-115

3/1/25