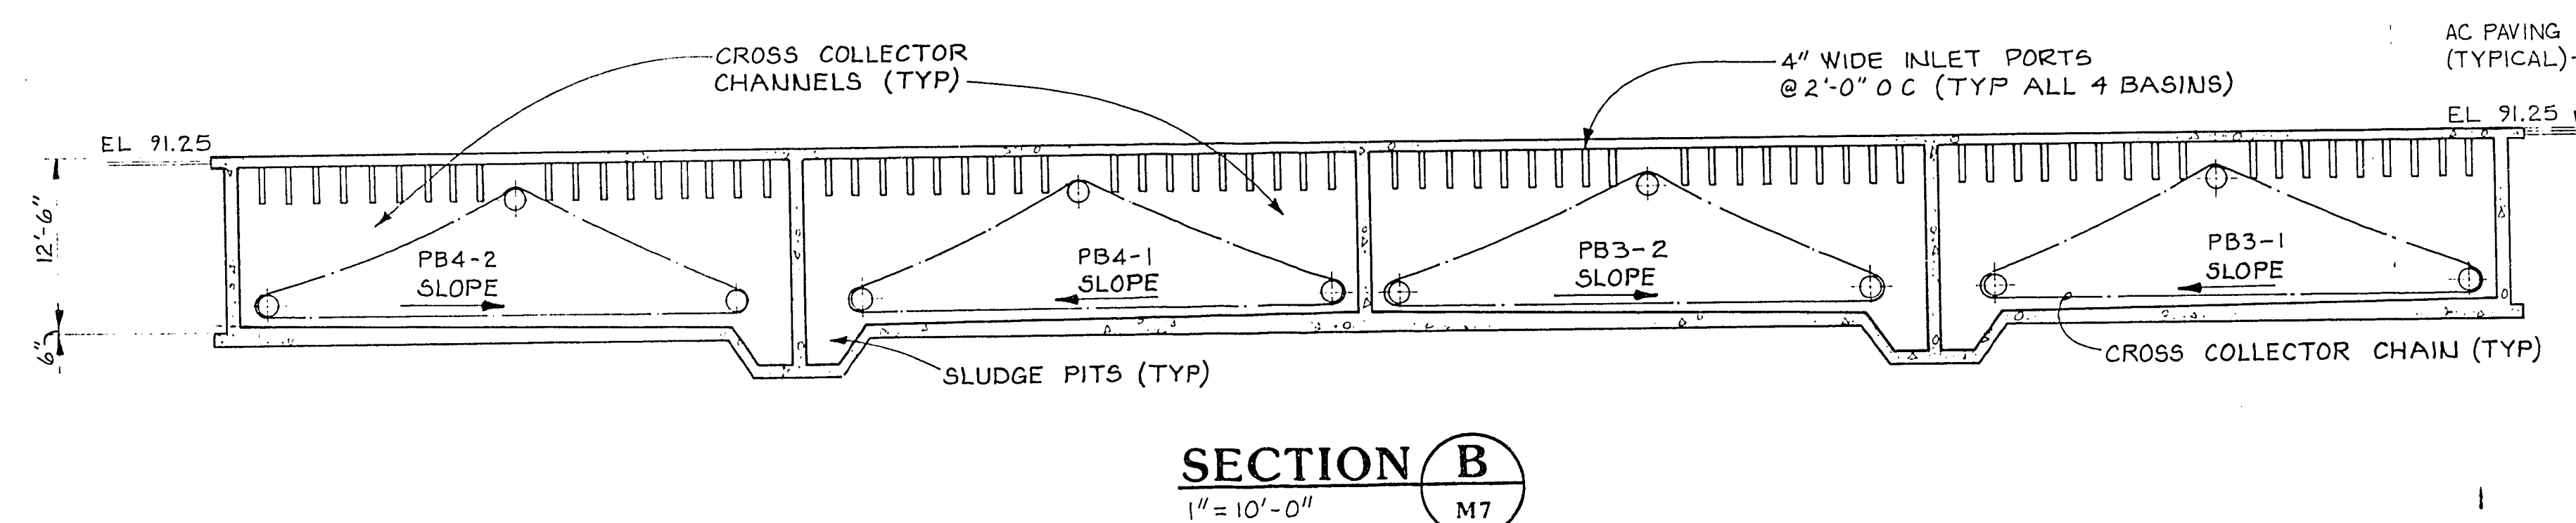
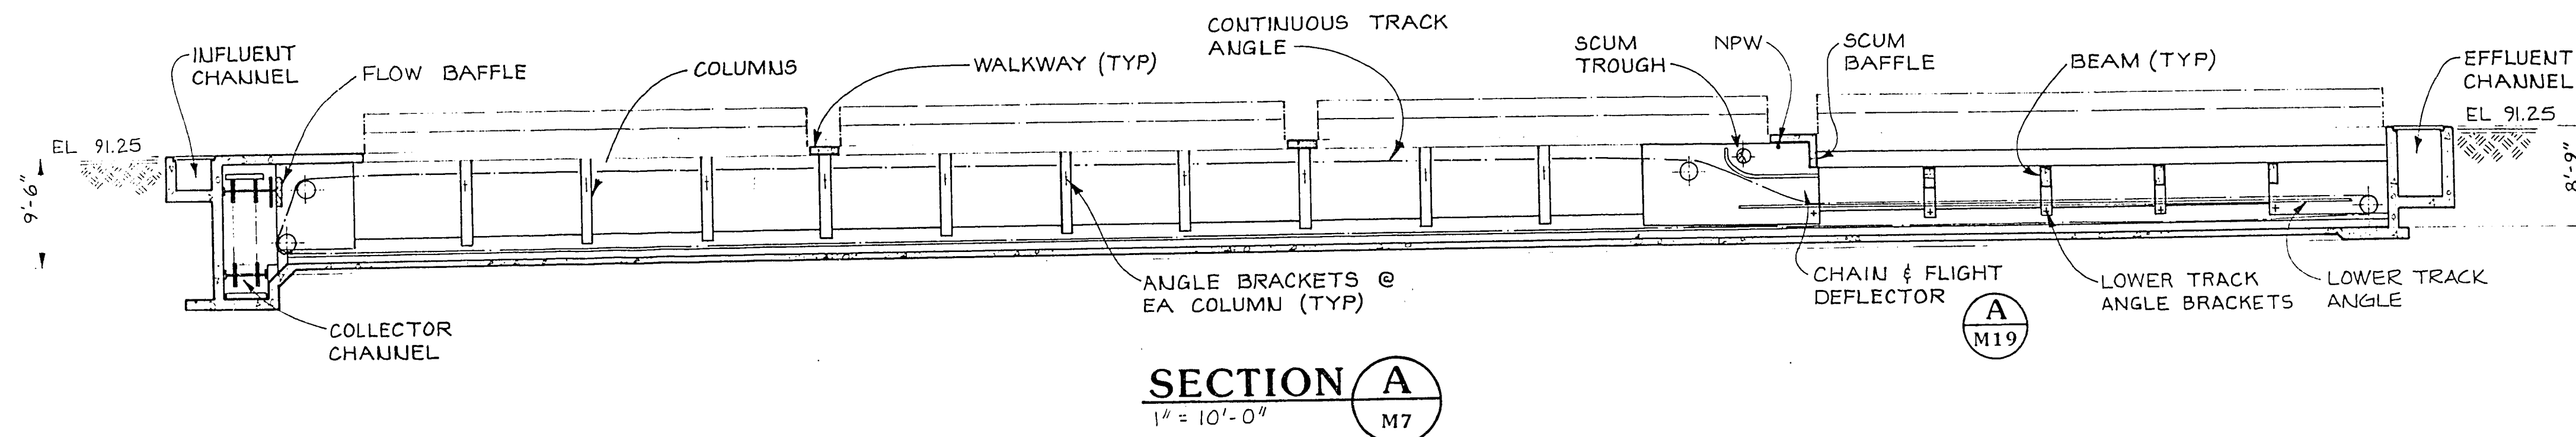


GATE NO.	NO. REQ'D	SIZE *	MATERIAL TYPE	WALL THIMBLE TYPE	HOIST TYPE	LOCATION	SHEET	REMARKS
SUG-1	4	3'-6" x 3'-6"	CAST IRON	FABRICATED STEEL WALL BELL WITH THIMBLE	FLOOR STAND WITH CRANK	RECYCLE PUMPING STA	M-25	DETAIL SH M-43
SUG-2	1	2'-0" x 4'-0"	CAST IRON	CAST IRON F SECTION 12" DEEP	FLOOR STAND WITH CRANK	RECYCLE PUMPING STA	M-25	
SUG-3	8	1'-0" Ø	CAST IRON	CAST IRON WALL BELL WITH THIMBLE	FLOOR STAND WITH CRANK	PRI & SEC SED BASINS	M-12 & M-14	DETAIL 4 SH M-15
SUG-4	1	6'-0" x 6'-0"	CAST IRON	CAST IRON WALL BELL WITH THIMBLE	SELF-CONTAINED WITH CRANK	IRRIGATION BYPASS	G-38	DETAIL SH M-43
SUG-5	1	4'-0" x 4'-0"	CAST IRON	CAST IRON WALL BELL WITH THIMBLE	SELF-CONTAINED WITH CRANK	IRRIGATION BYPASS	G-38	DETAIL SH M-43
SUG-6	1	4'-6" x 4'-6"	CAST IRON	CAST IRON WALL BELL	SELF-CONTAINED W/CRANK	AWT BYPASS	G-38	DETAIL SH M-43
SLG-1	3	4'-0" x 4'-0"	ALUMINUM	NO THIMBLE	SELF-CONTAINED W/CRANK	HEADWORKS PARSHALL FLUME SEC SED BASINS	M-3	FLUSH BOTTOM
SLG-2	2	4'-6" x 4'-6"	ALUMINUM	NO THIMBLE	SELF-CONTAINED W/CRANK	SEC SED BASINS	M-9	
SLG-3	4	3'-0" x 5'-0"	ALUMINUM	NO THIMBLE	SELF-CONTAINED W/CRANK	TRICKLING FILTERS	M-28	FIELD MEASURE CONC. FABRICATE SPECIAL GATE TO FIT

NOTE: SUG = SLUICE GATE SLG = SLIDE GATE * DIMENSIONS ARE CHANNEL SIZE FOR SLG, DISC SIZE FOR SUG
ALL GATES ARE RISING STEM