
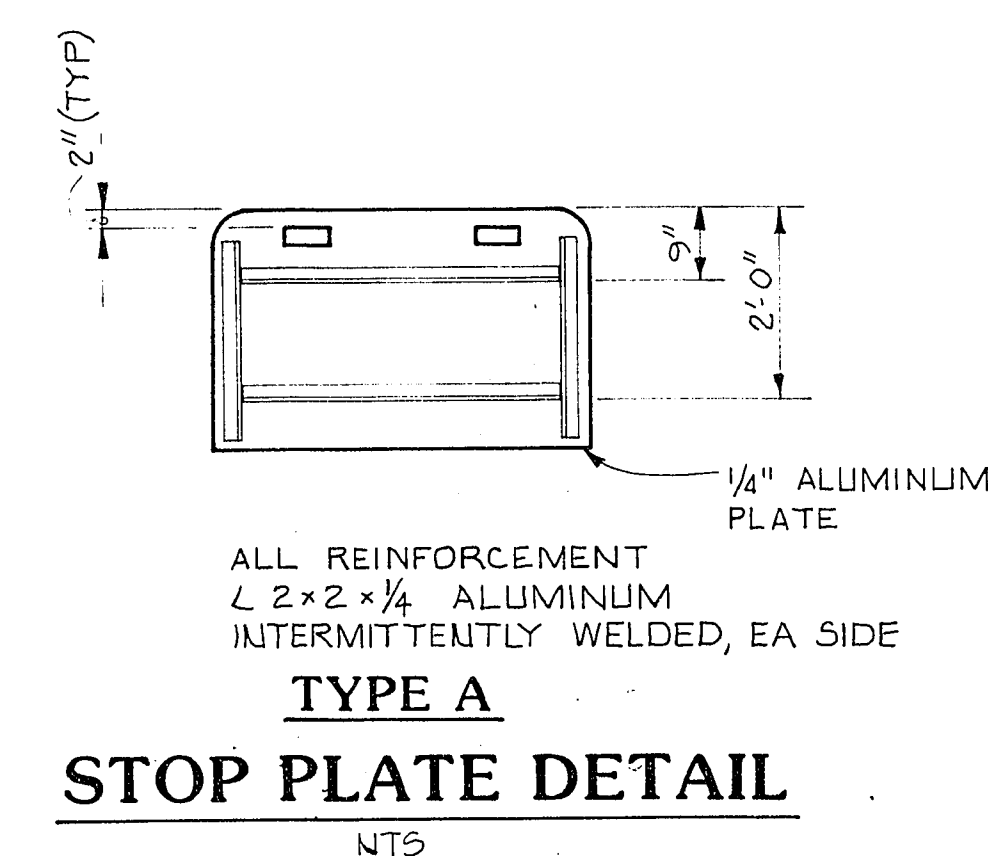


STOP PLATE SCHEDULE						
STOP PLATE NO.	TYPE	NO. REQ'D	SIZE W x H	LOCATION	REF SHEET	REMARKS
SP-1	A	4	4'-0" x 2'-6"	PRIMARY SEDIMENTATION BASINS INFLUENT CHANNEL	M-7	SEE DETAIL I, SH M-12.
SP-2	A	1	4'-0" x 2'-6"	PRIMARY SEDIMENTATION BASINS INFLUENT CHANNEL	M-7	GUIDE DETAILS THIS SH
SP-3	A	4	4'-0" x 2'-6"	SECONDARY SEDIMENTATION BASINS INFLUENT CHANNEL	M-9	SEE DETAIL I, SH M-12.
SP-4	A	1	4'-0" x 2'-6"	SECONDARY SEDIMENTATION BASINS INFLUENT CHANNEL	M-9	GUIDE DETAILS THIS SH

* CHANNEL WIDTH * REQUIRED HEIGHT. ADD FOR DEPTH OF GUIDES.

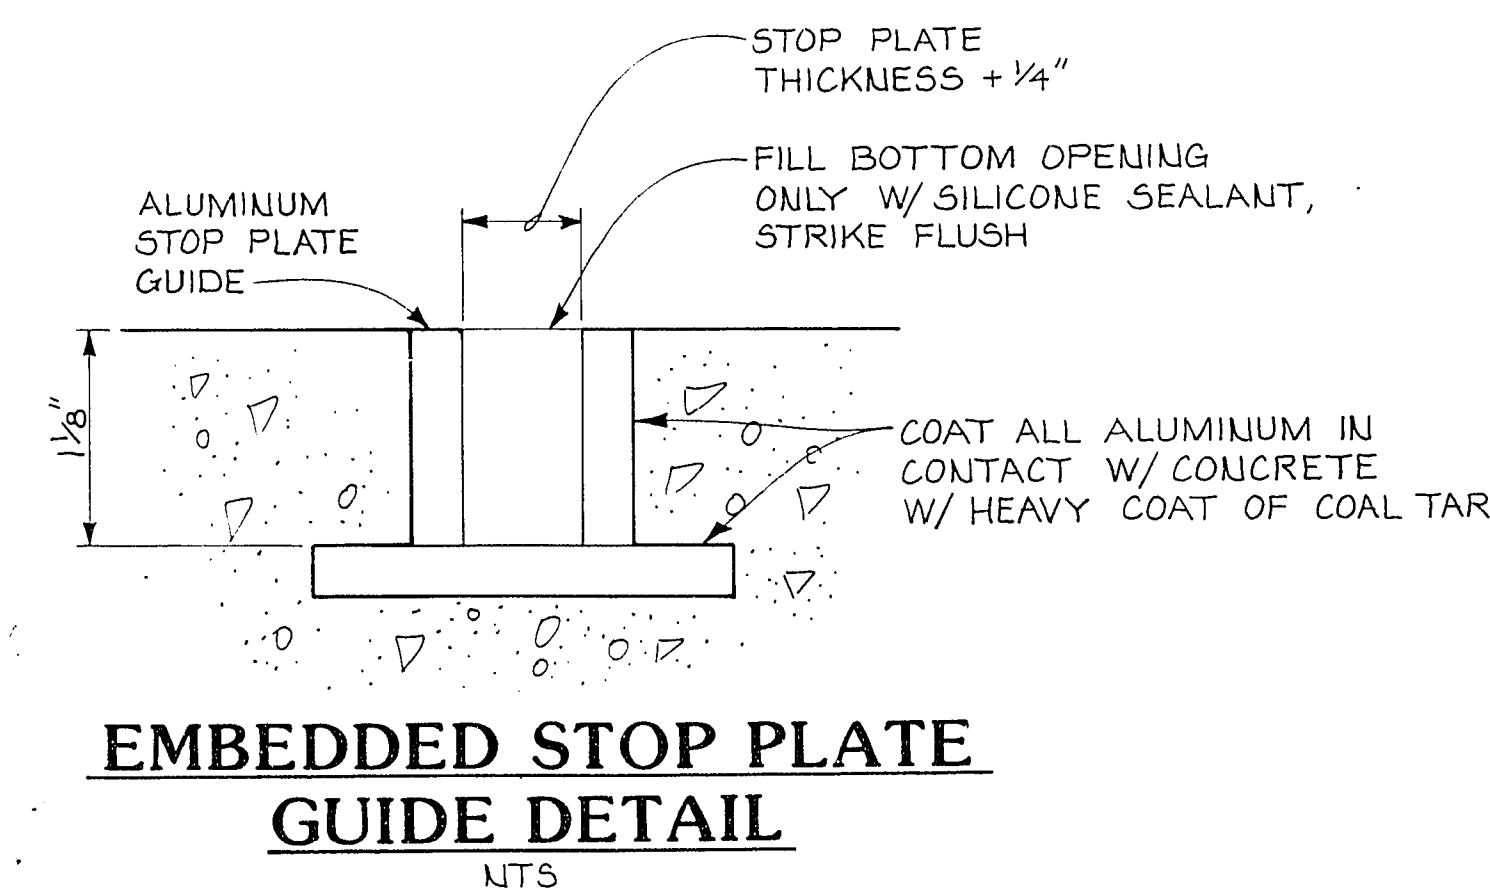


CULP/WESNER/CULP

CAMERON PARK, CALIFORNIA
SANTA ANA, CALIFORNIA
DENVER, COLORADO



H. D. R.
Culp/Wesner/Culp, Inc.
Professional Engineer
No. 6540

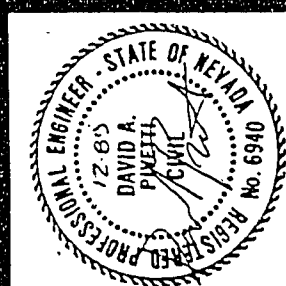

Job No. 740-11
Designed: DAP
Drawn: JDB/GMS
Checked: DJR
Approved: DAP
Date: 12/19/88

No.	By	Revision Description	Date
1	W. J. J. J.	W. J. J. J.	5/12

City of Las Vegas
WASTEWATER TREATMENT PLANT
Main Plant Expansion
Contract No. 1

SECONDARY
SEDIMENTATION BASINS
SECTIONS

Sheet 101
M-10
of 164

6-1-101 3/11/21