




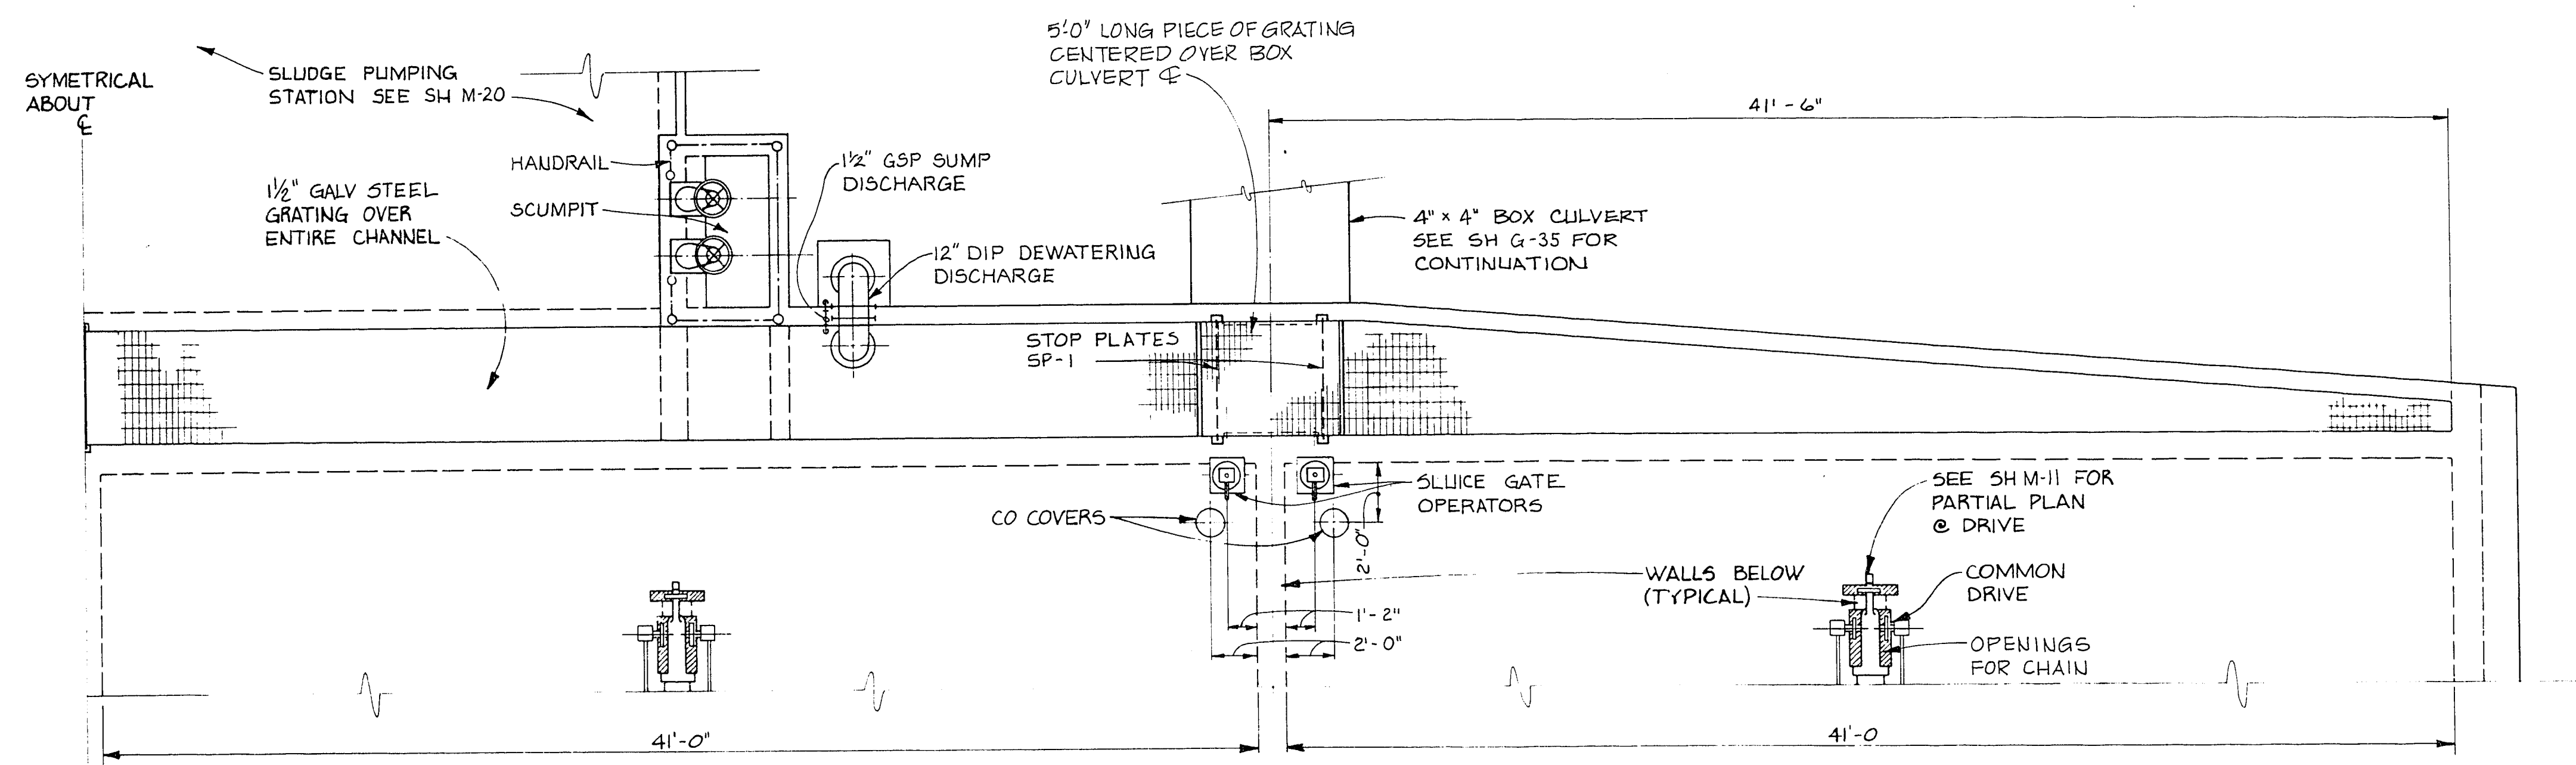


PRIMARY SEDIMENTATION BASIN
TOP PLAN @ INFLUENT CHANNEL
 1/4" = 1'-0"

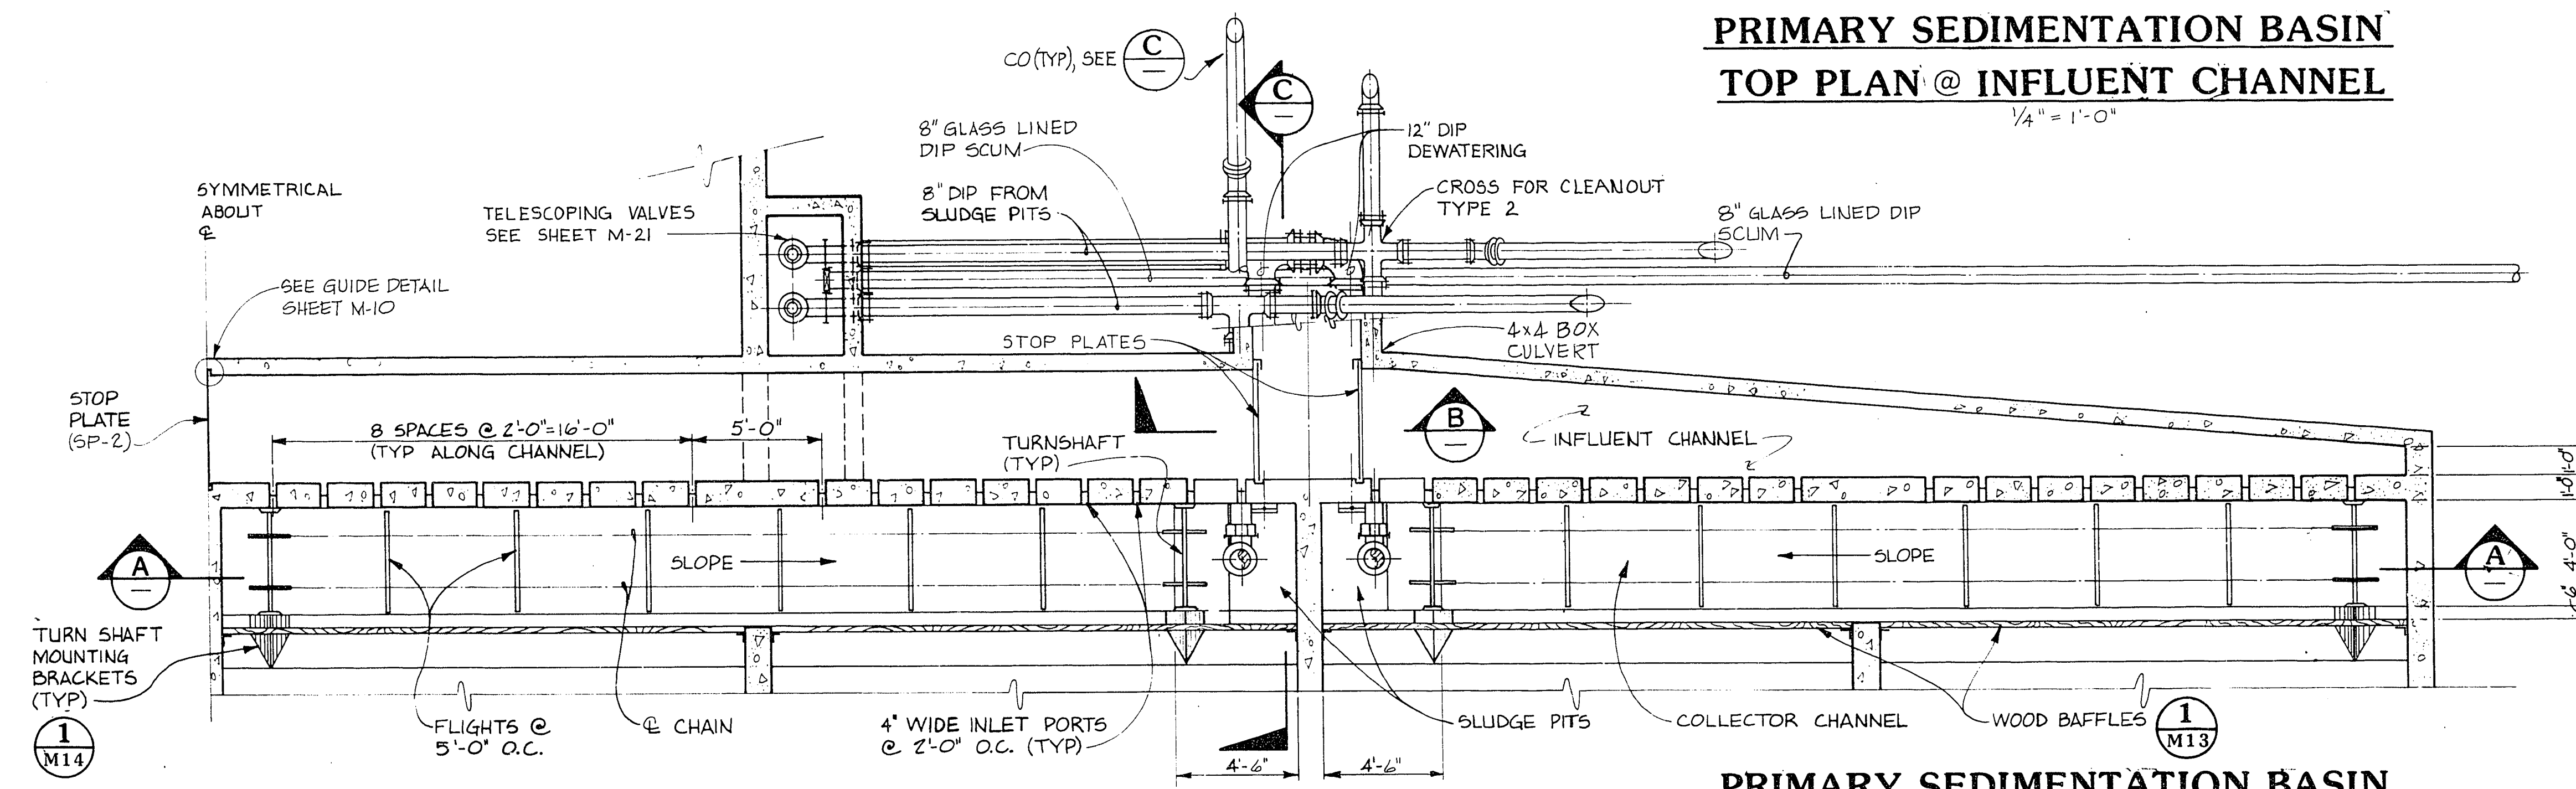


PRIMARY SEDIMENTATION BASIN
SECTIONAL PLAN @ INFLUENT CHANNEL
 1/4" = 1'-0"

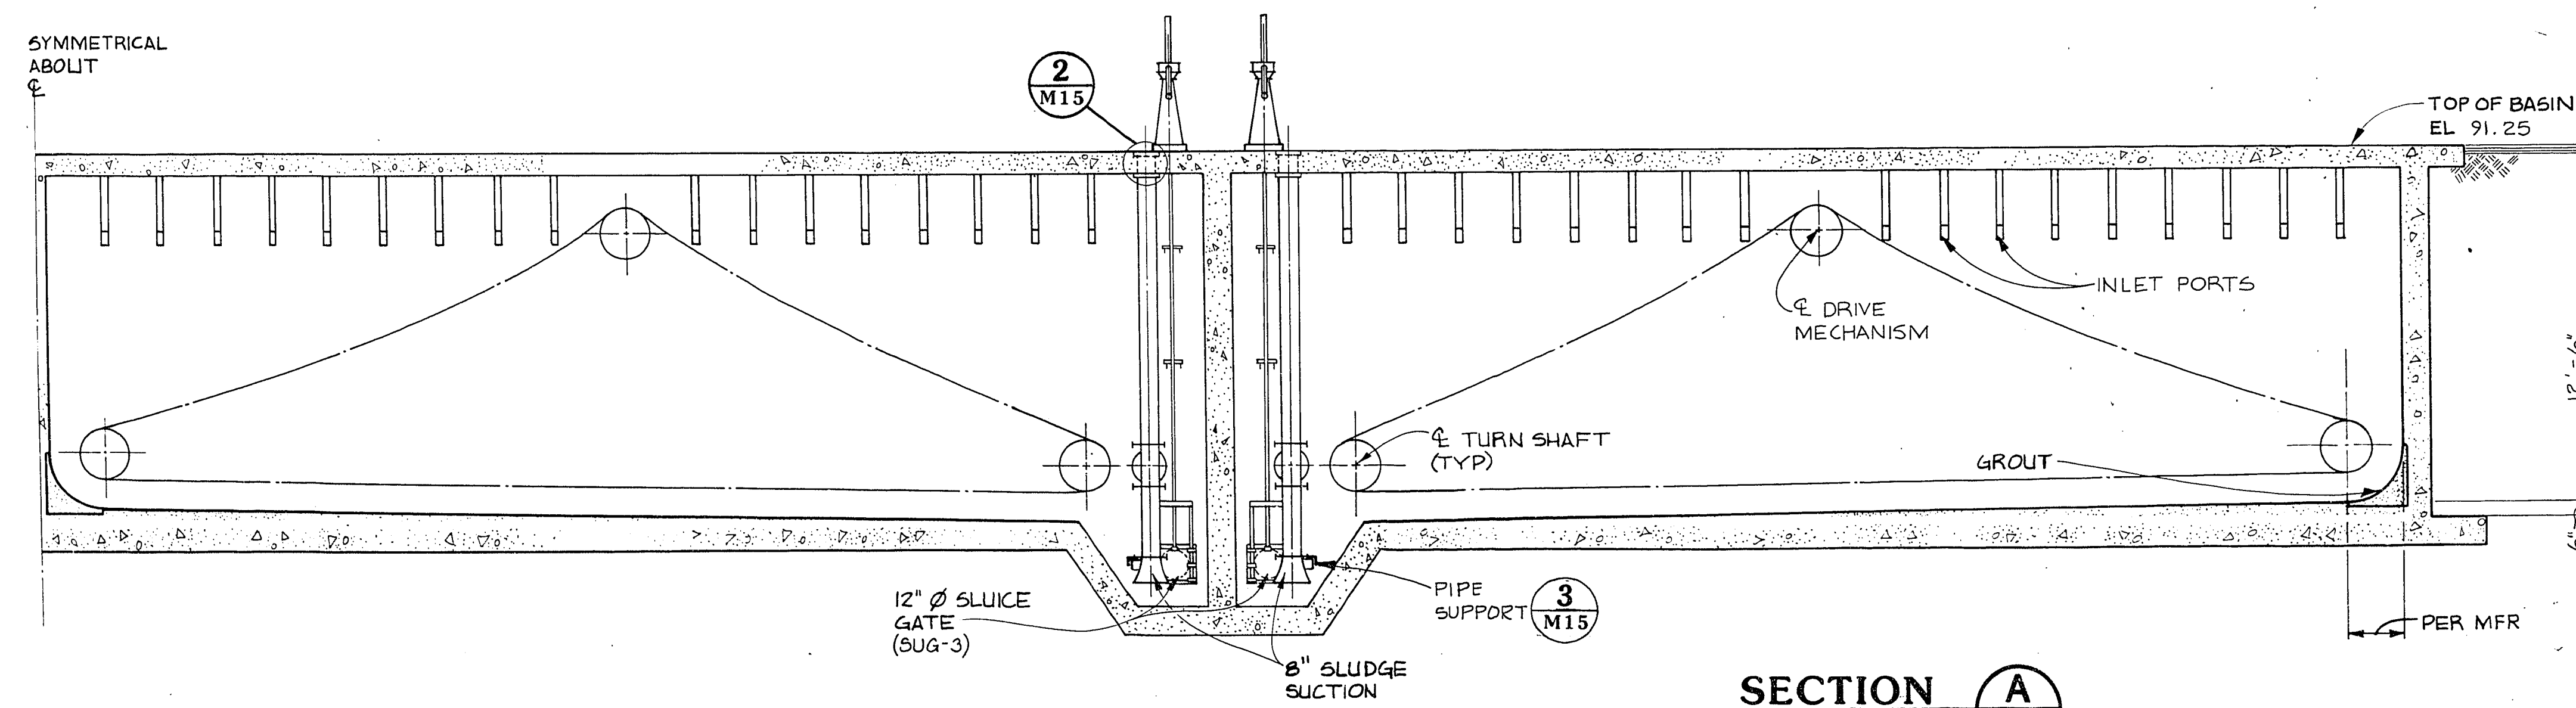


SECTION A
 1/4" = 1'-0"

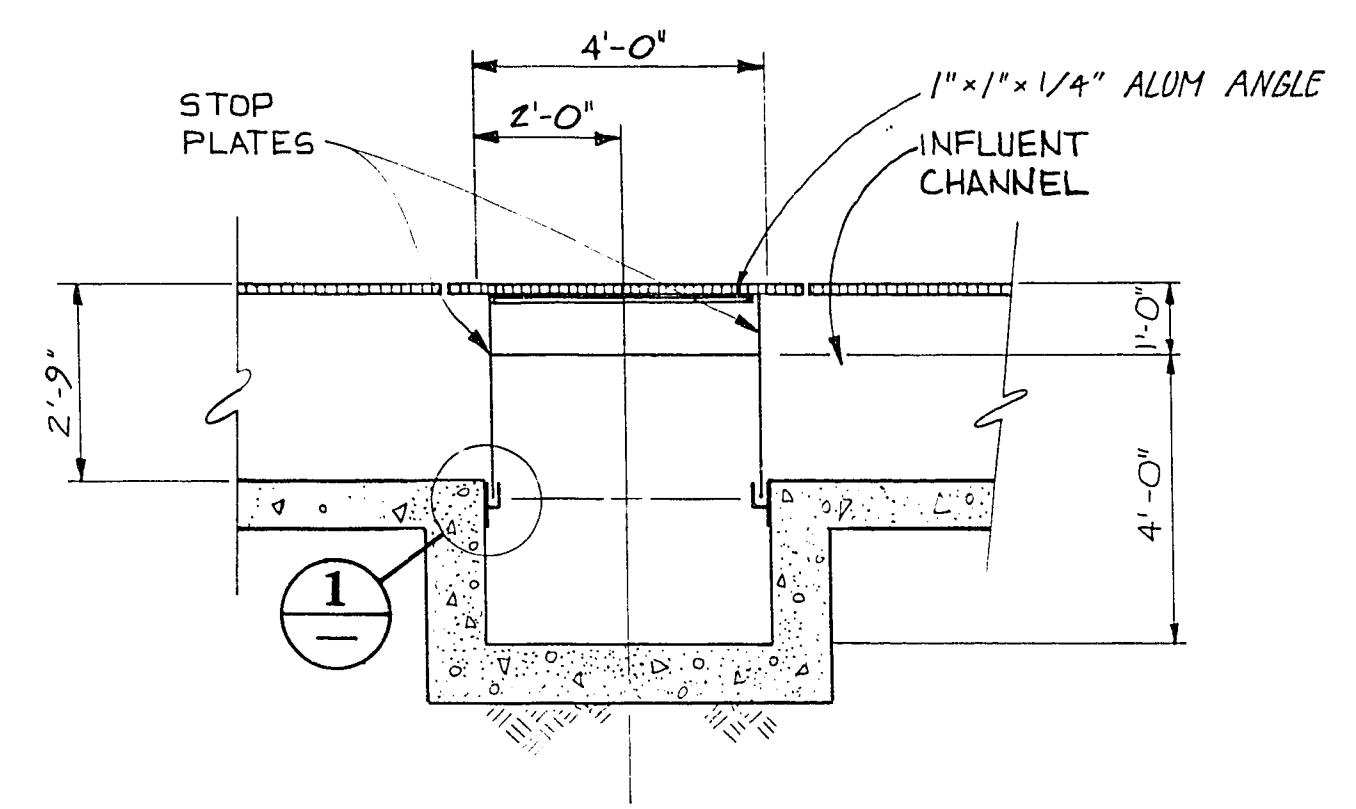

SECTION B
 3/8" = 1'-0"

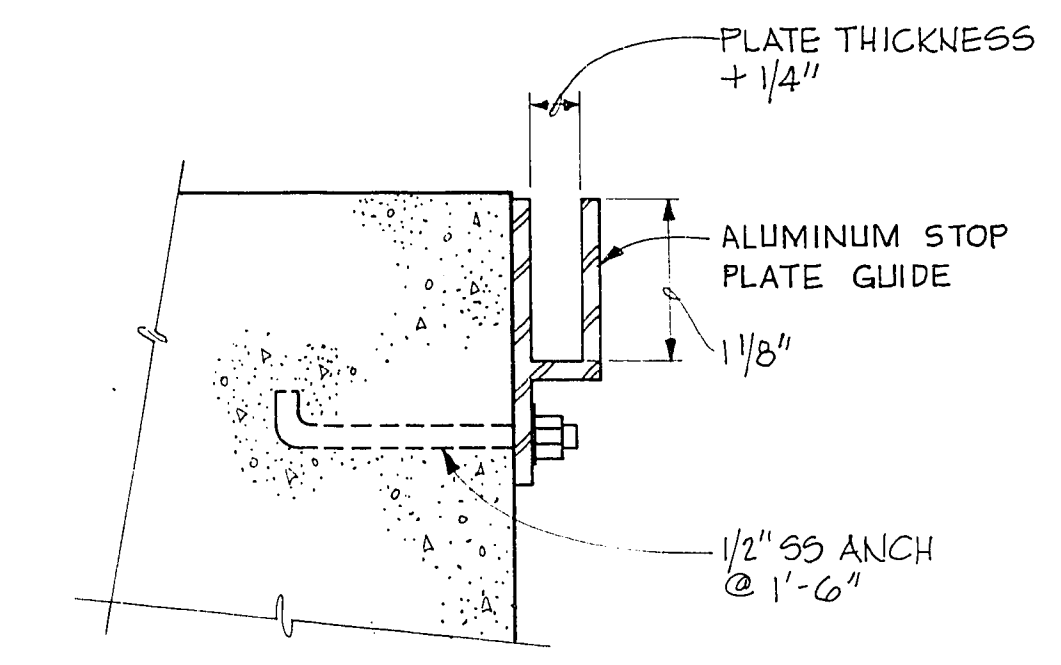

DETAIL 1
 NT5, M14

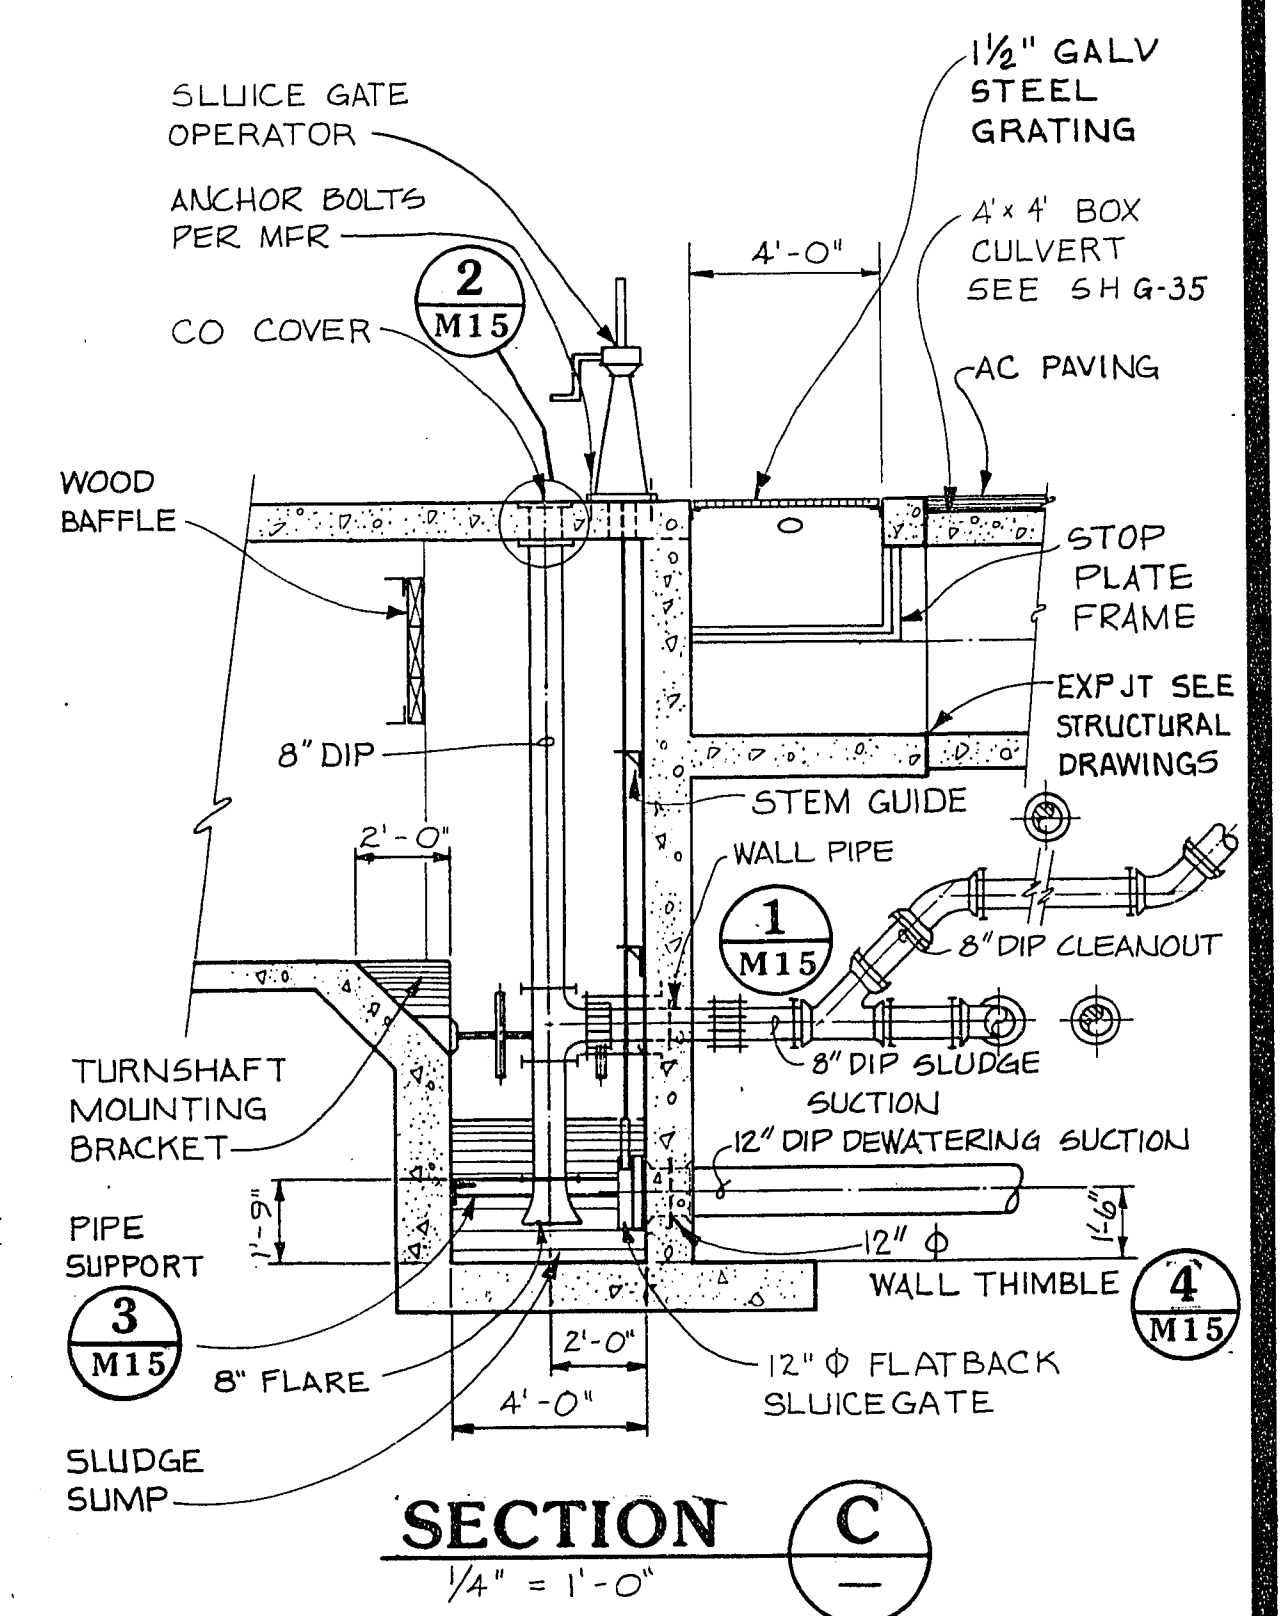

SECTION C
 1/4" = 1'-0"

CULP/WESNER/CULP
 CAMDEN PARK, CALIFORNIA
 SAN ANTONIO, CALIFORNIA
 DENVER, COLORADO

City of Las Vegas
WASTEWATER TREATMENT PLANT
 Main Plant Expansion
 Contract No. 1

PRIMARY SEDIMENTATION BASINS
 INFLUENT CHANNEL
 PLANS, SECTIONS & DETAILS

Sheet 103
M-12
 of 164

6-1-03 3/11/21