



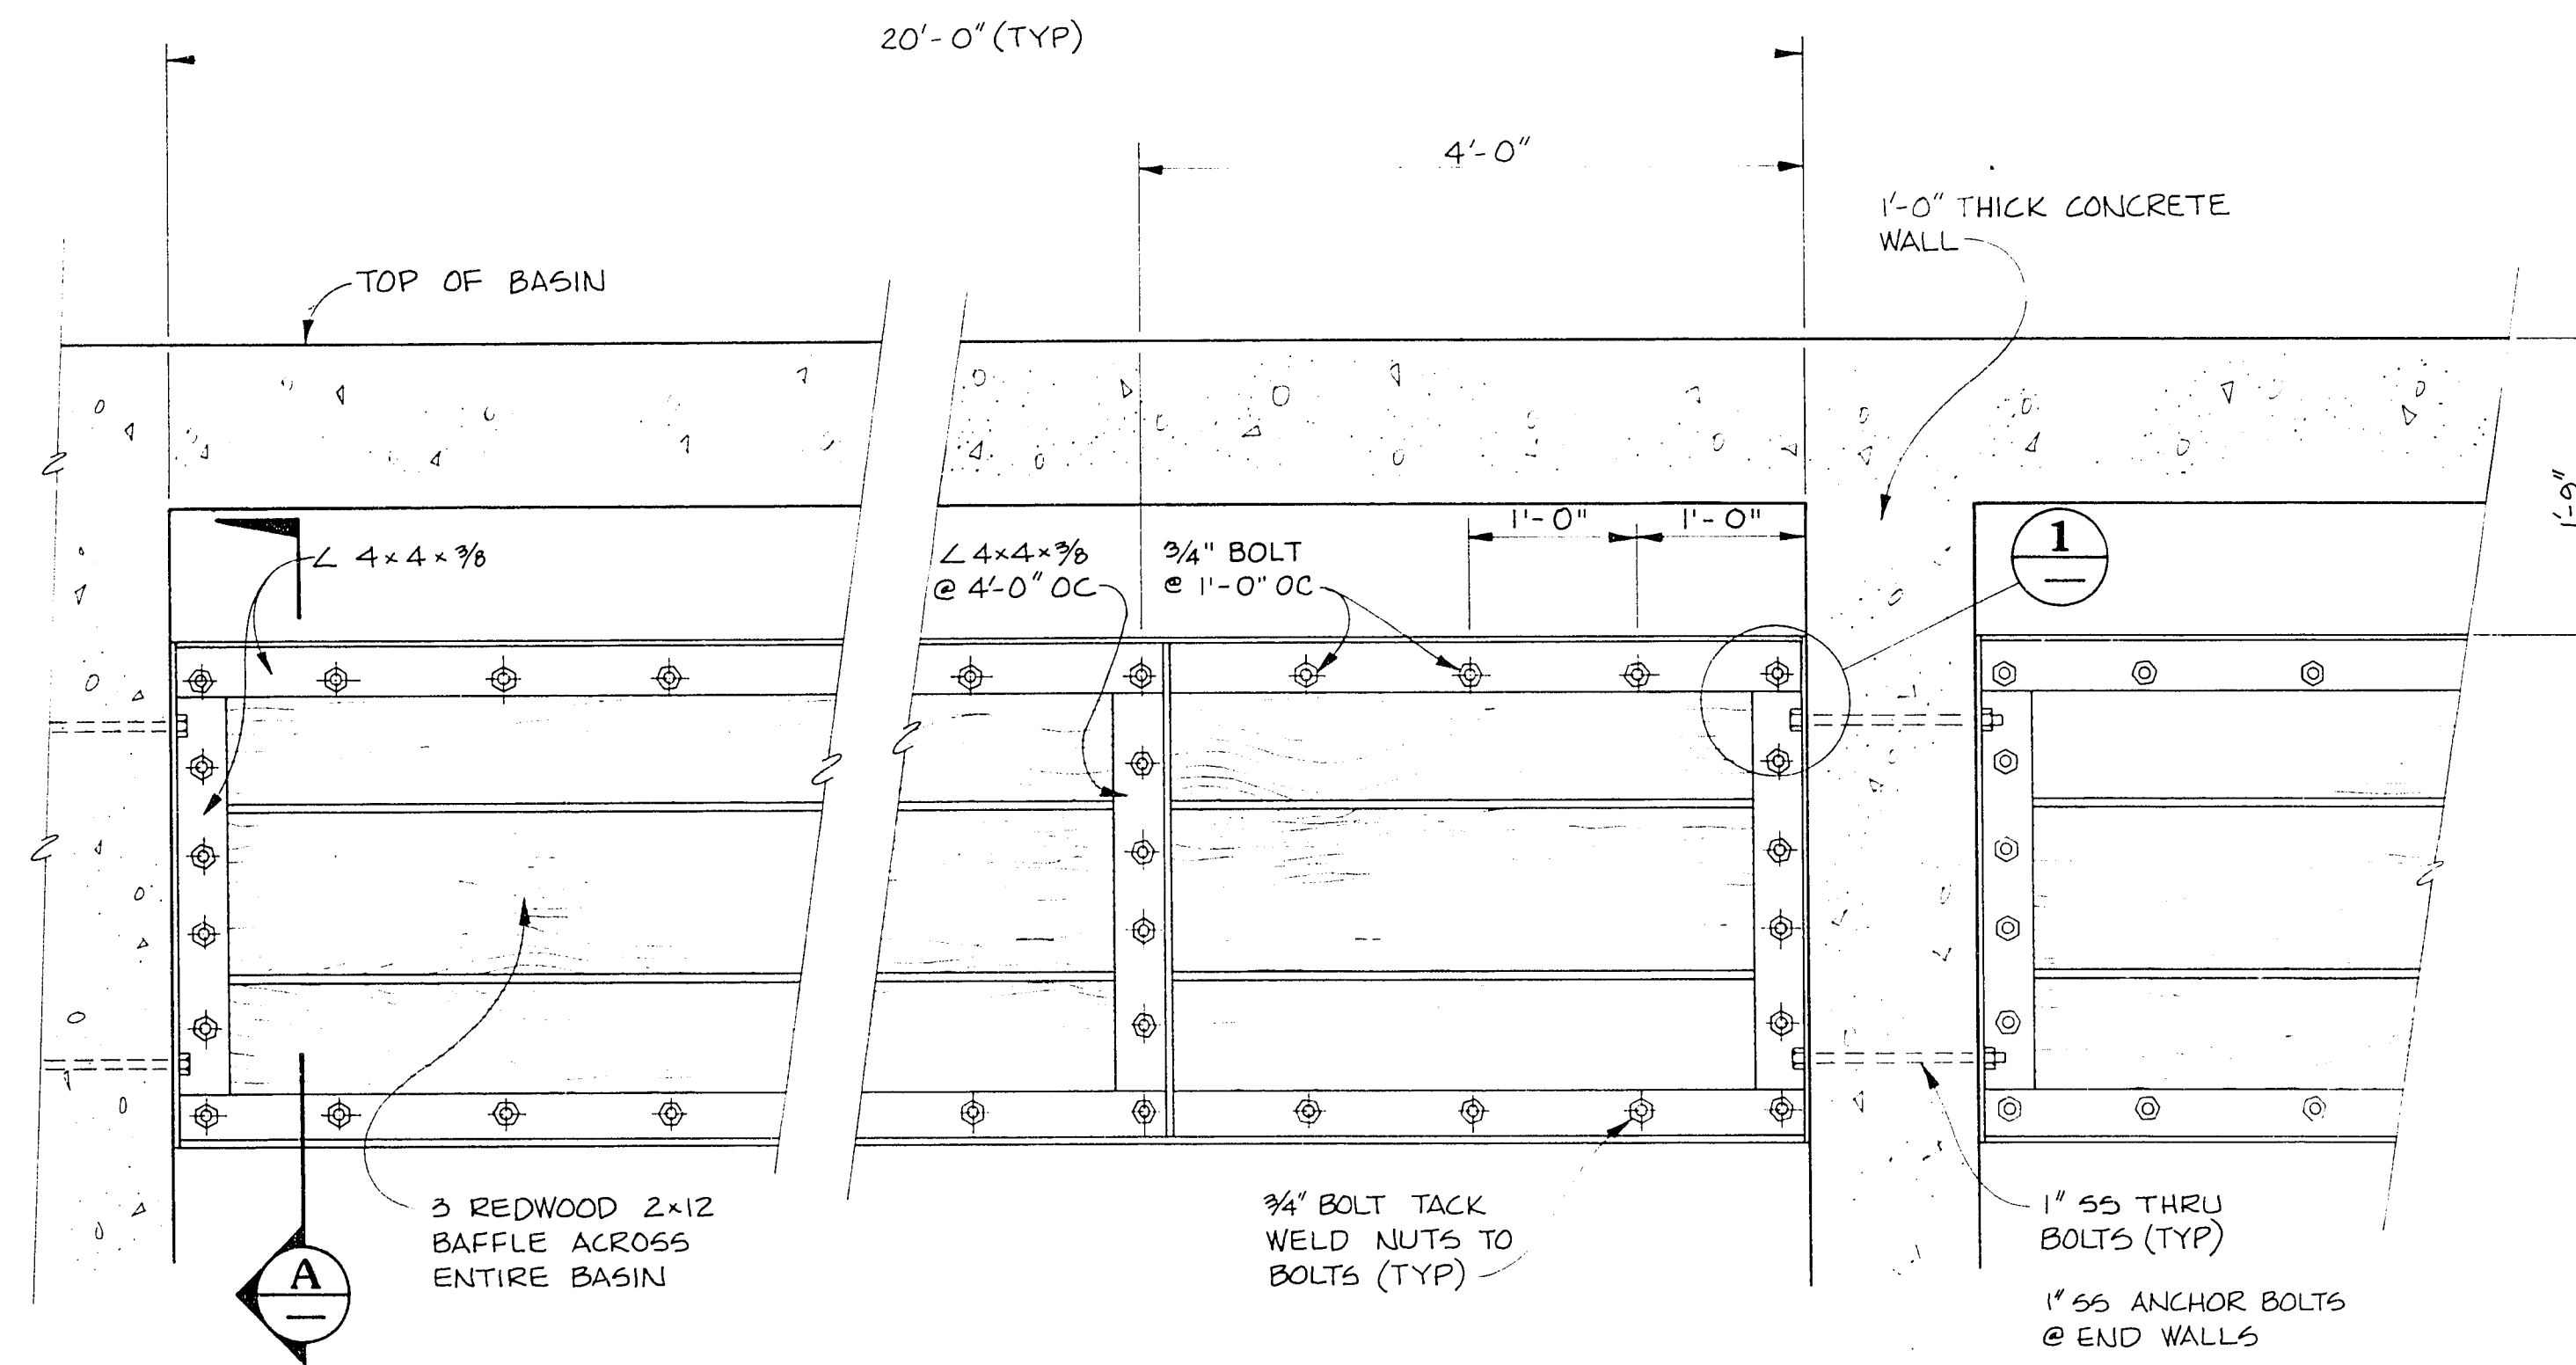


DETAIL - WOOD BAFFLE 1
1" = 1'-0"
M11, M12

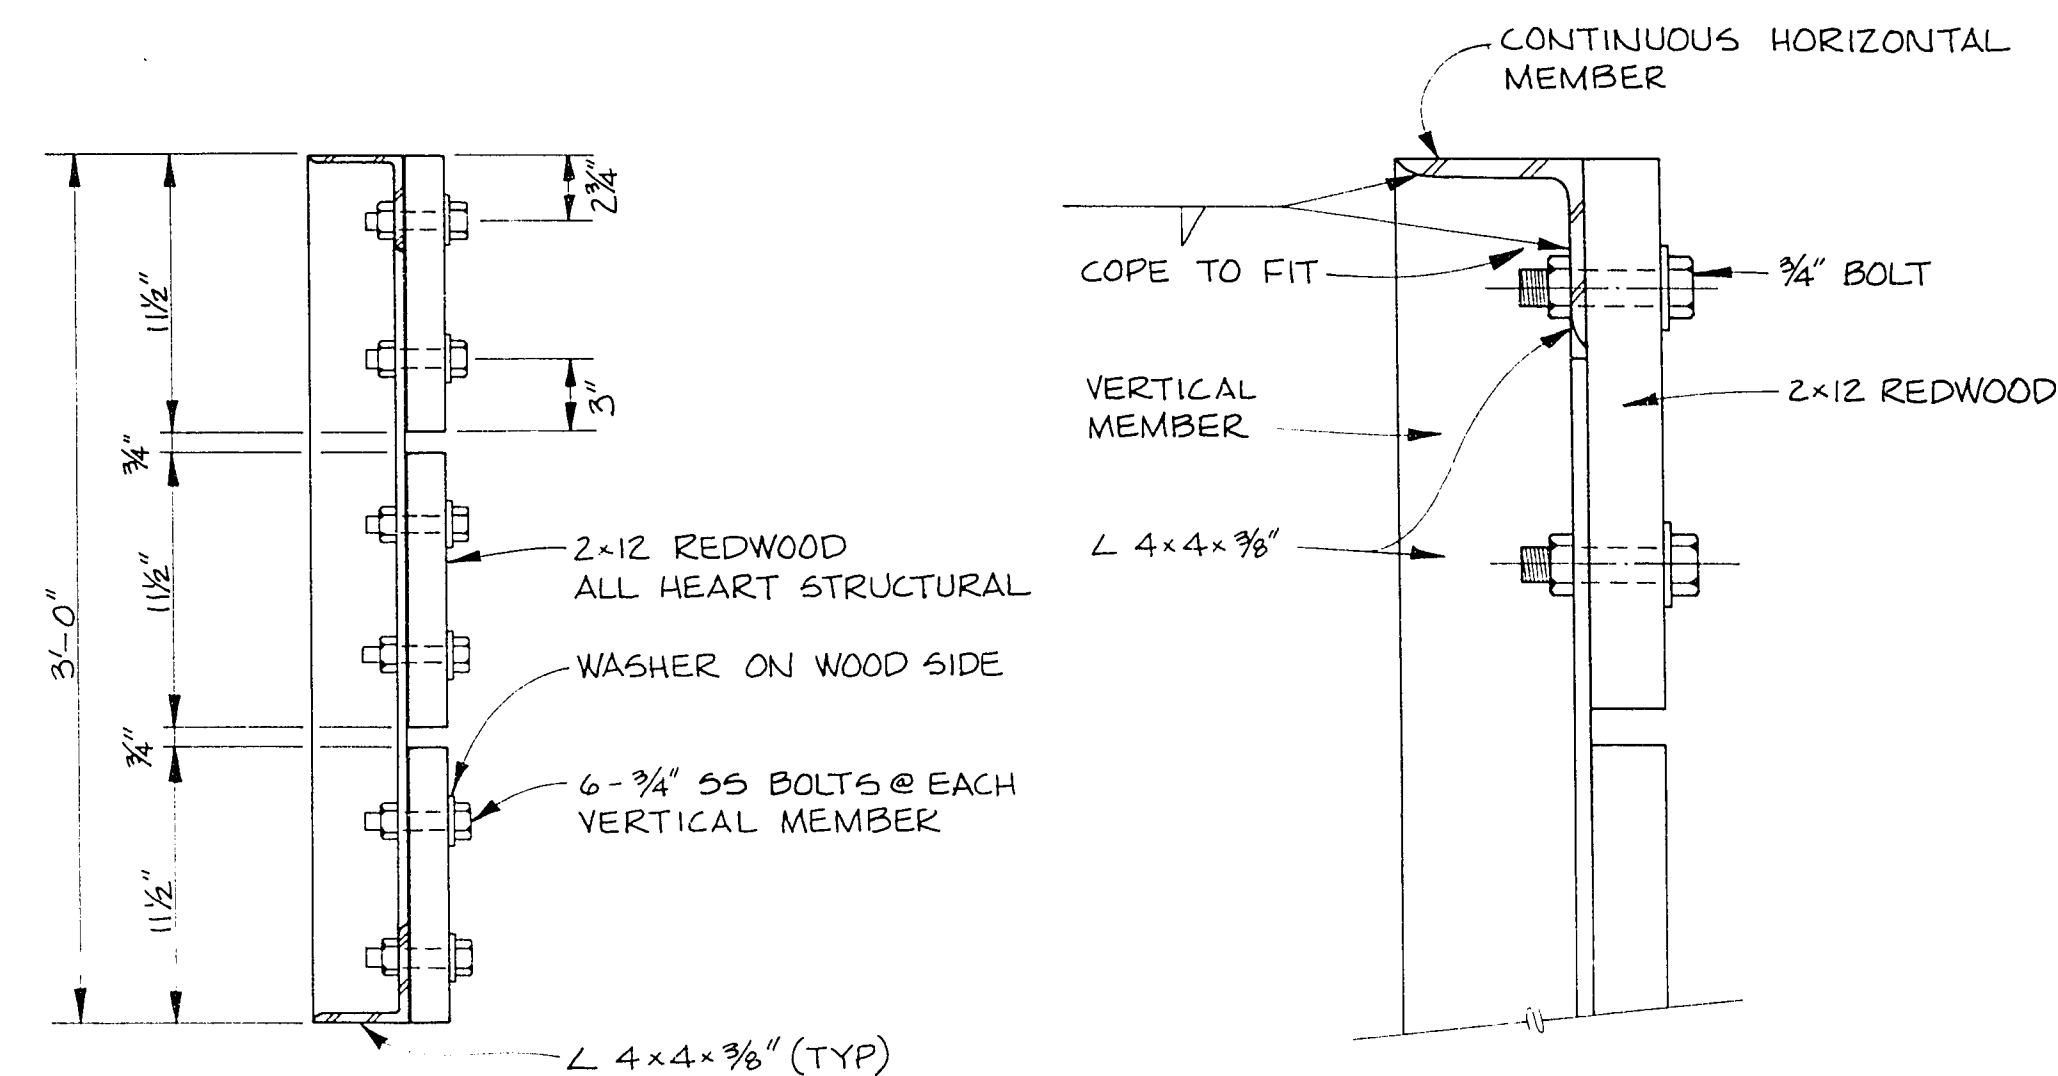


NOTE: ALL BOLTS TO BE STAINLESS STEEL. AFTER STEEL FABRICATION PAINT ALL METAL SURFACES WITH COAL TAR EPOXY

SECTION A
1/2" = 1'-0"

DETAIL 1
3" = 1'-0"

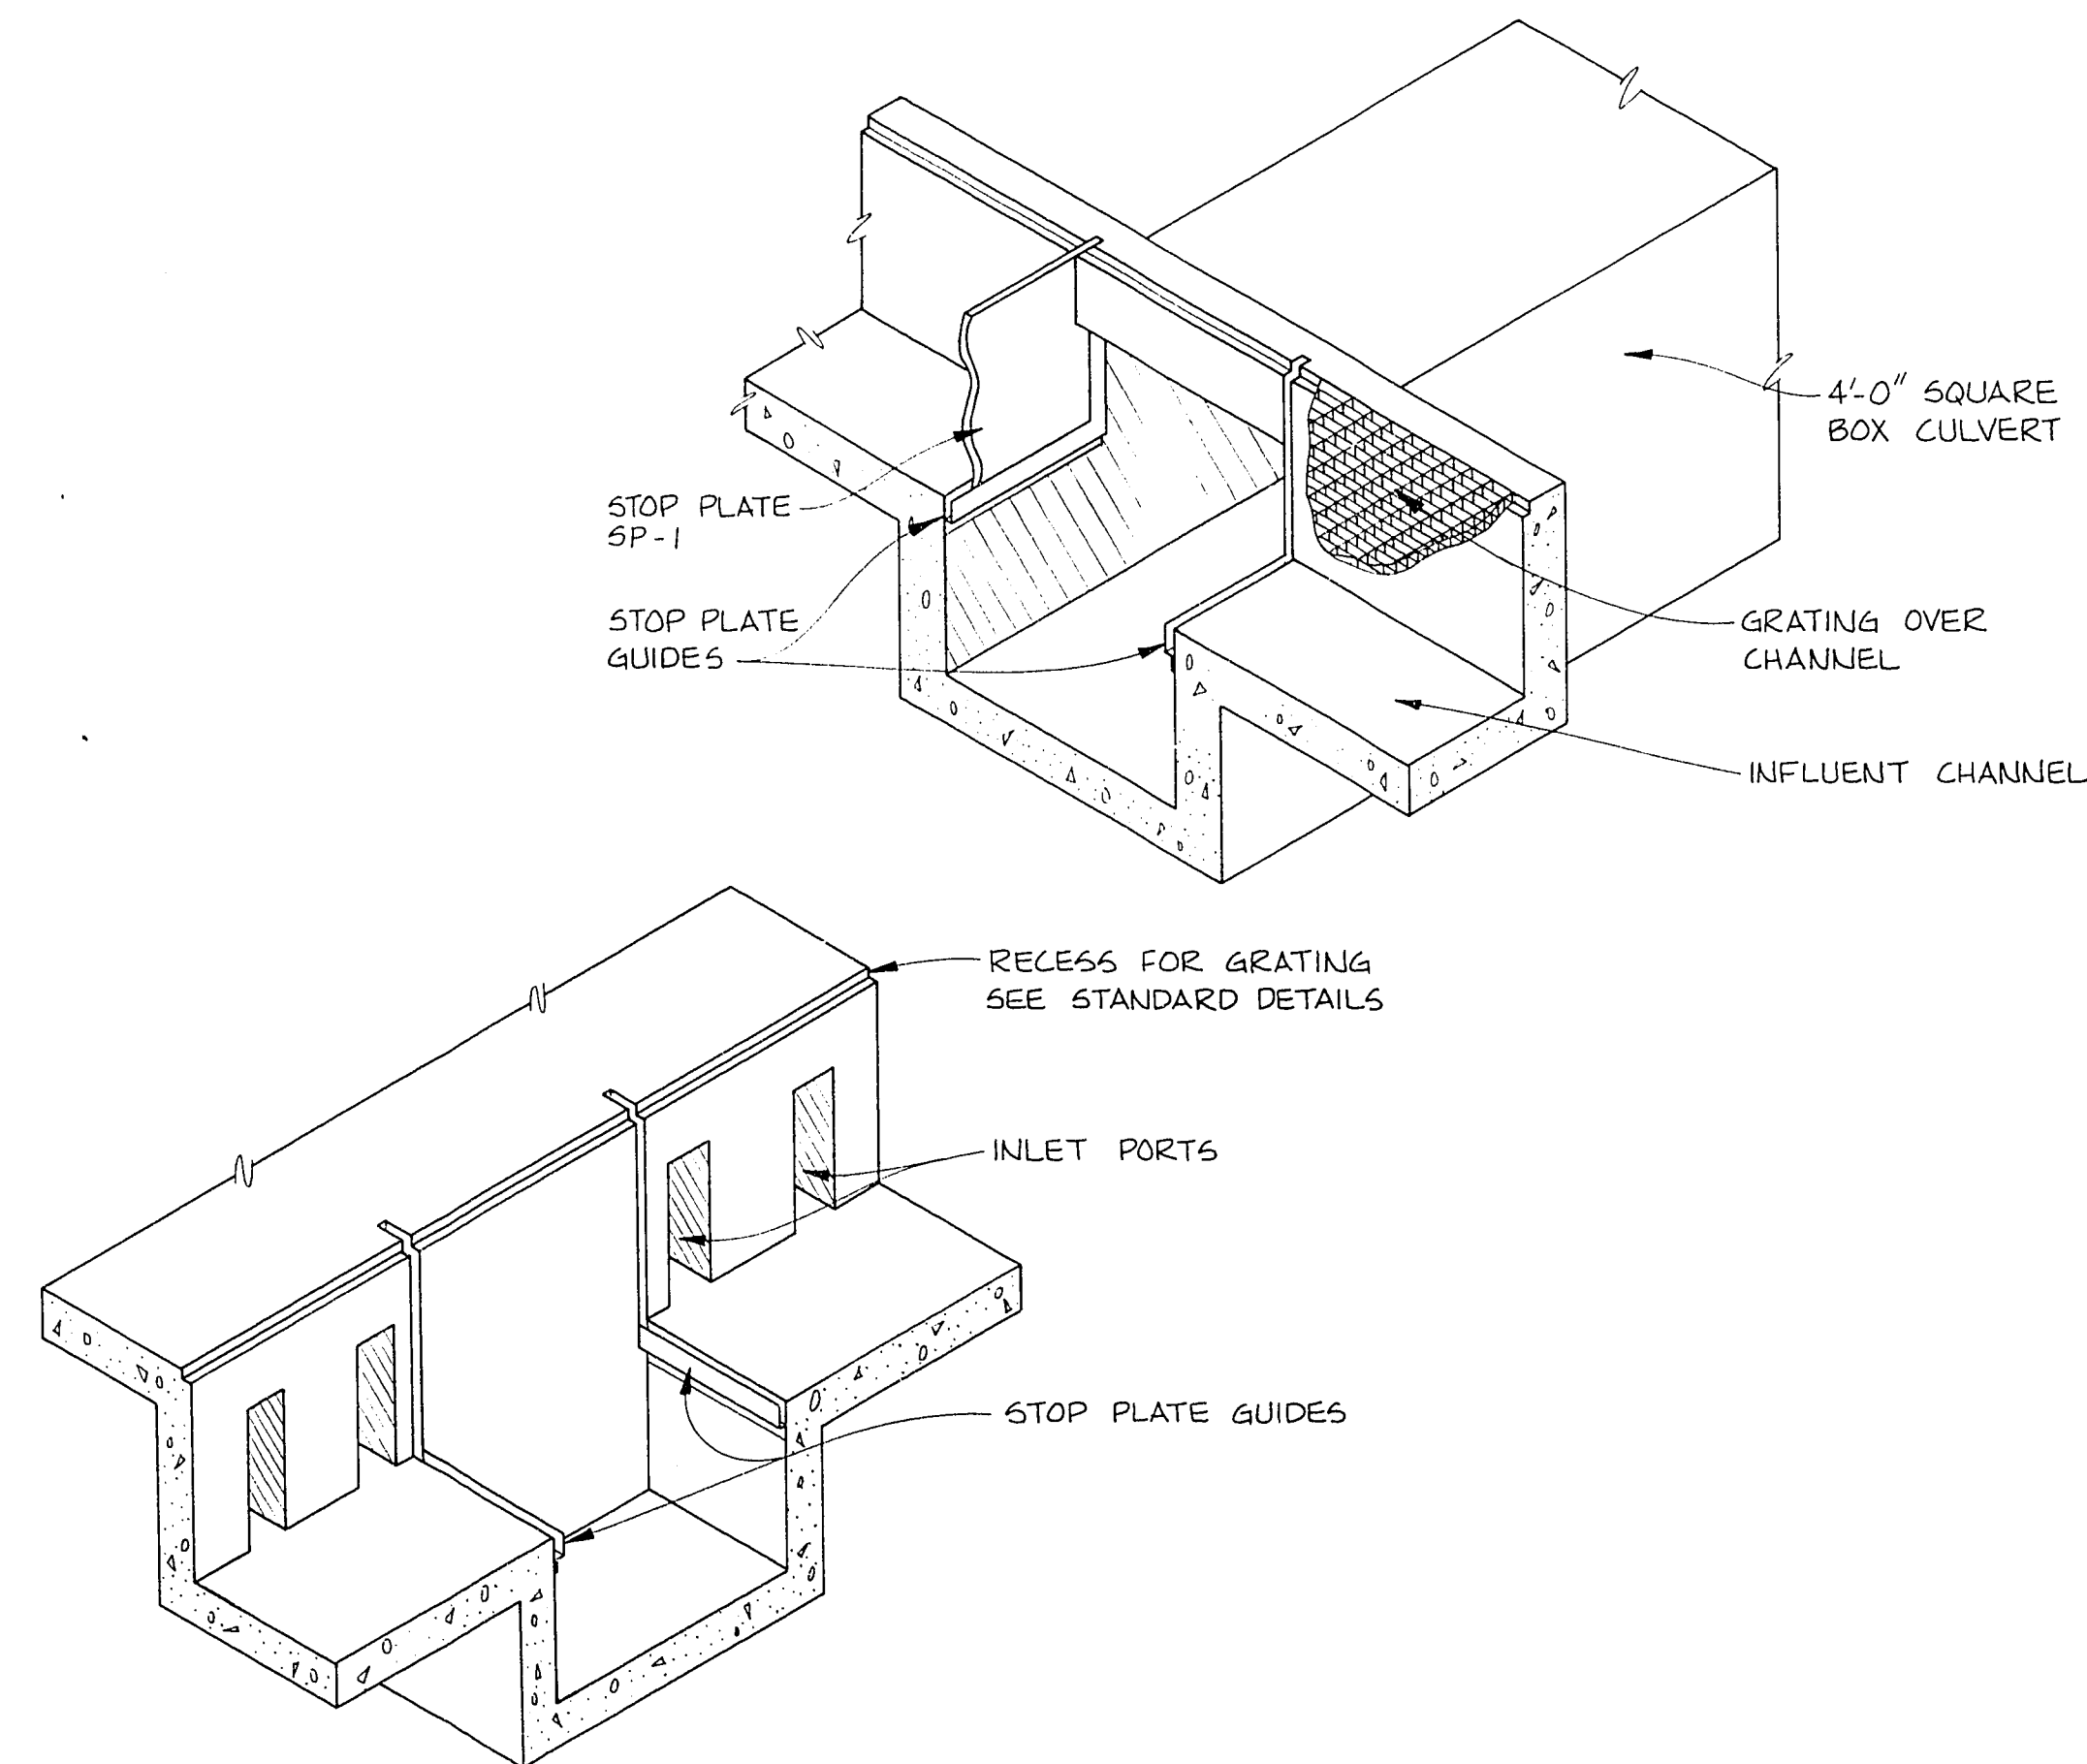

**PRIMARY SEDIMENTATION BASIN
DETAIL @ INFLUENT 2**
NTS
M7

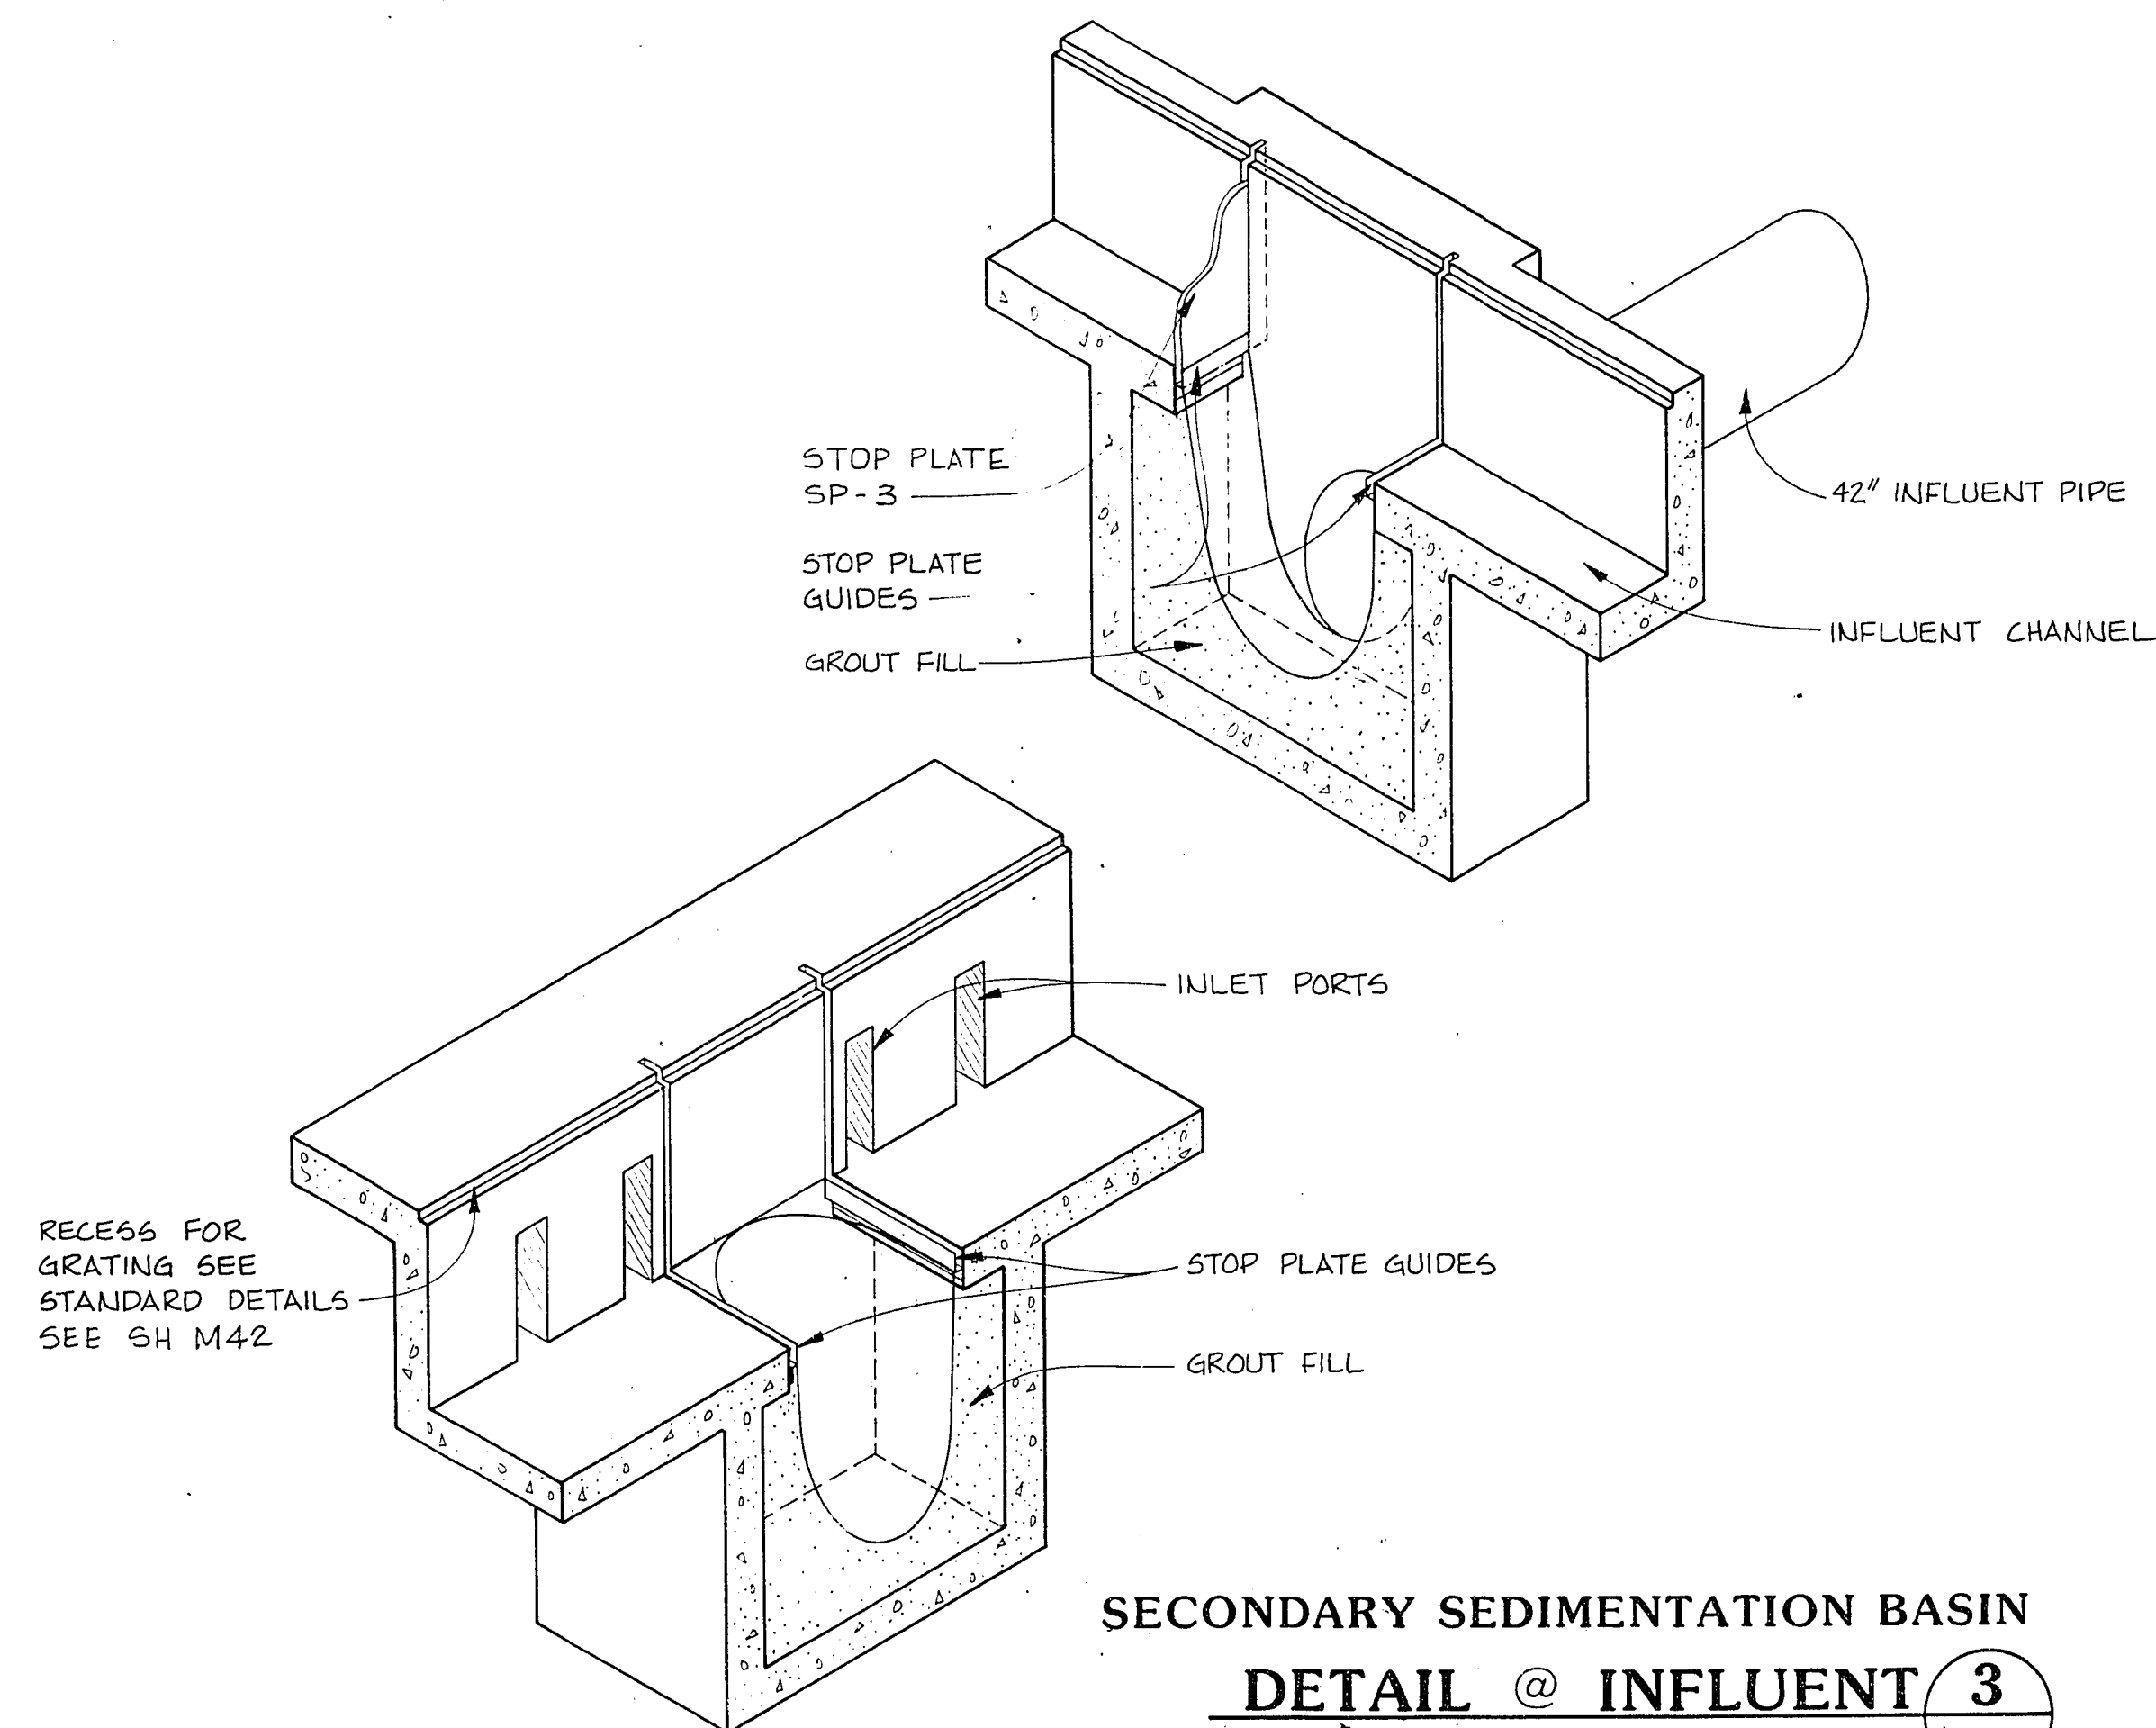

**SECONDARY SEDIMENTATION BASIN
DETAIL @ INFLUENT 3**
NTS
M9