

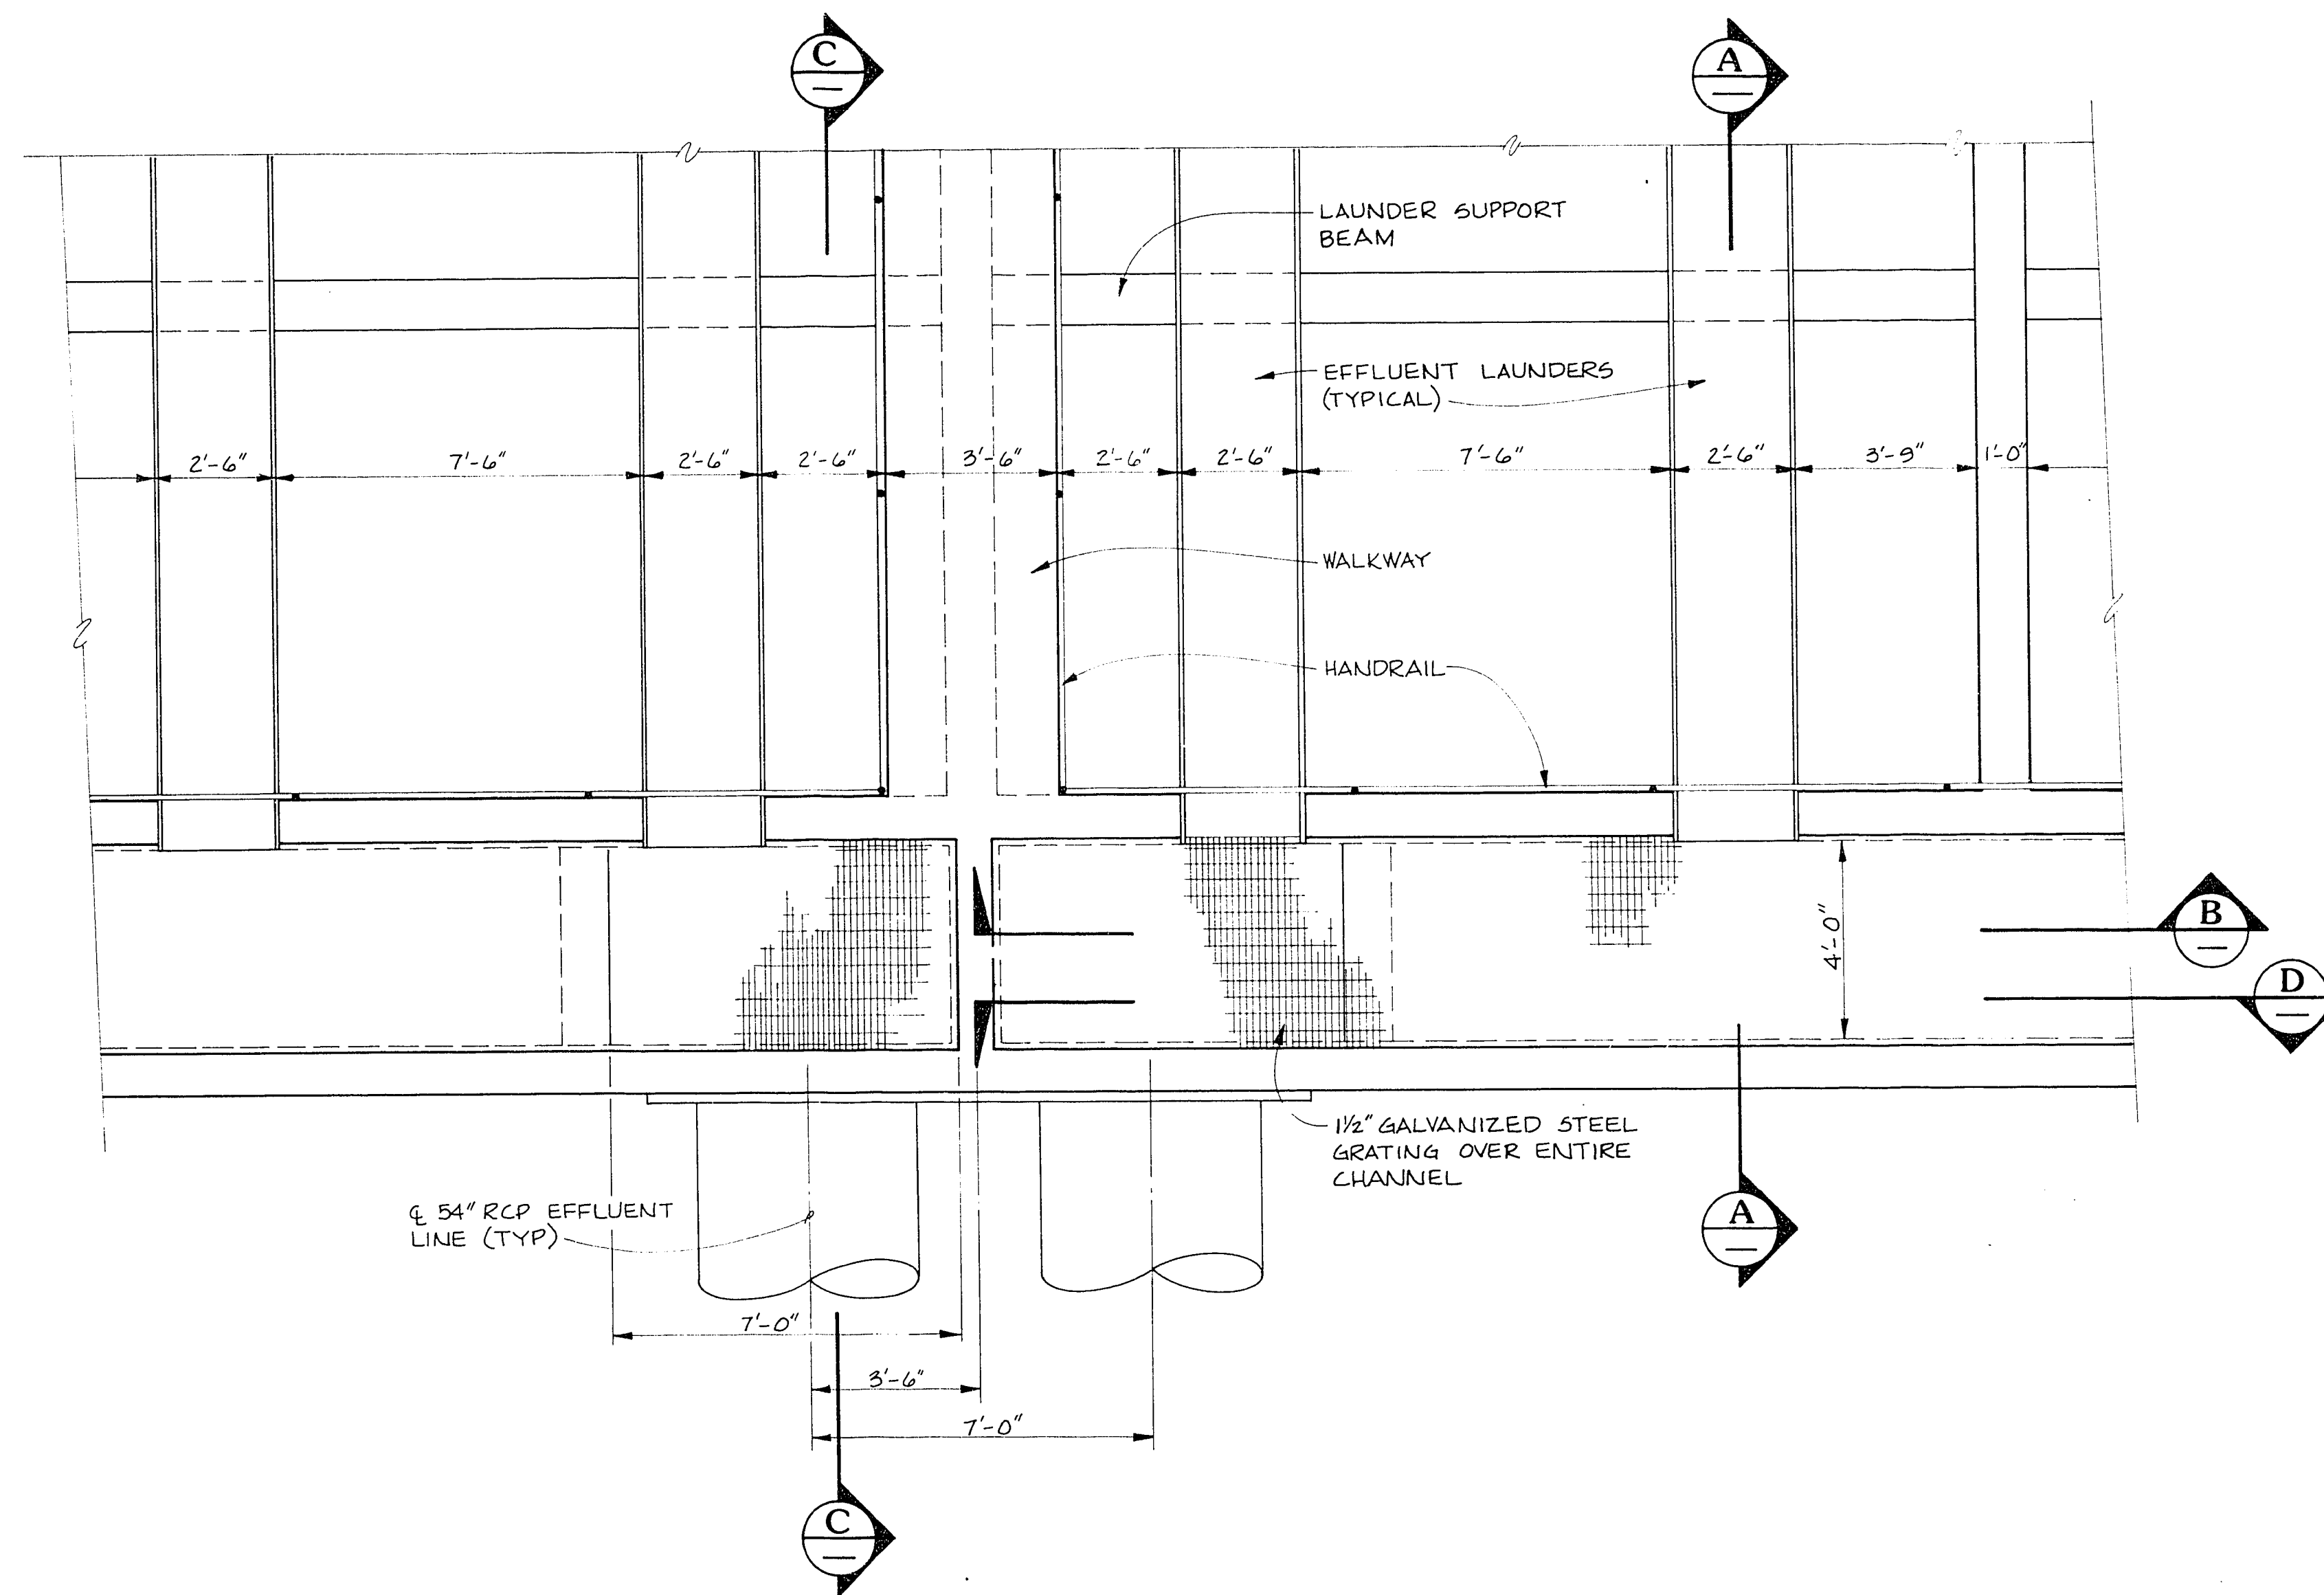
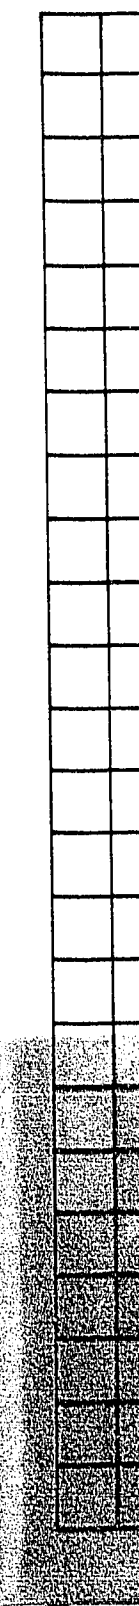


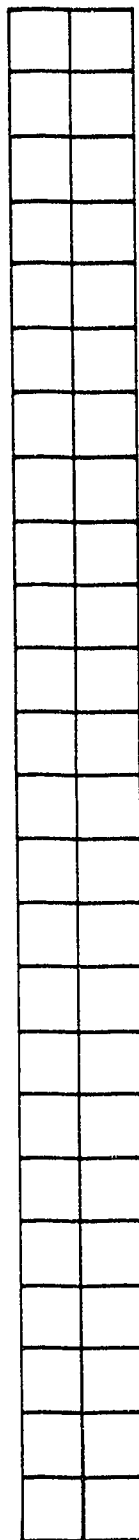


PARTIAL PLAN AT EFFLUENT BOX
3/8" = 1'-0"

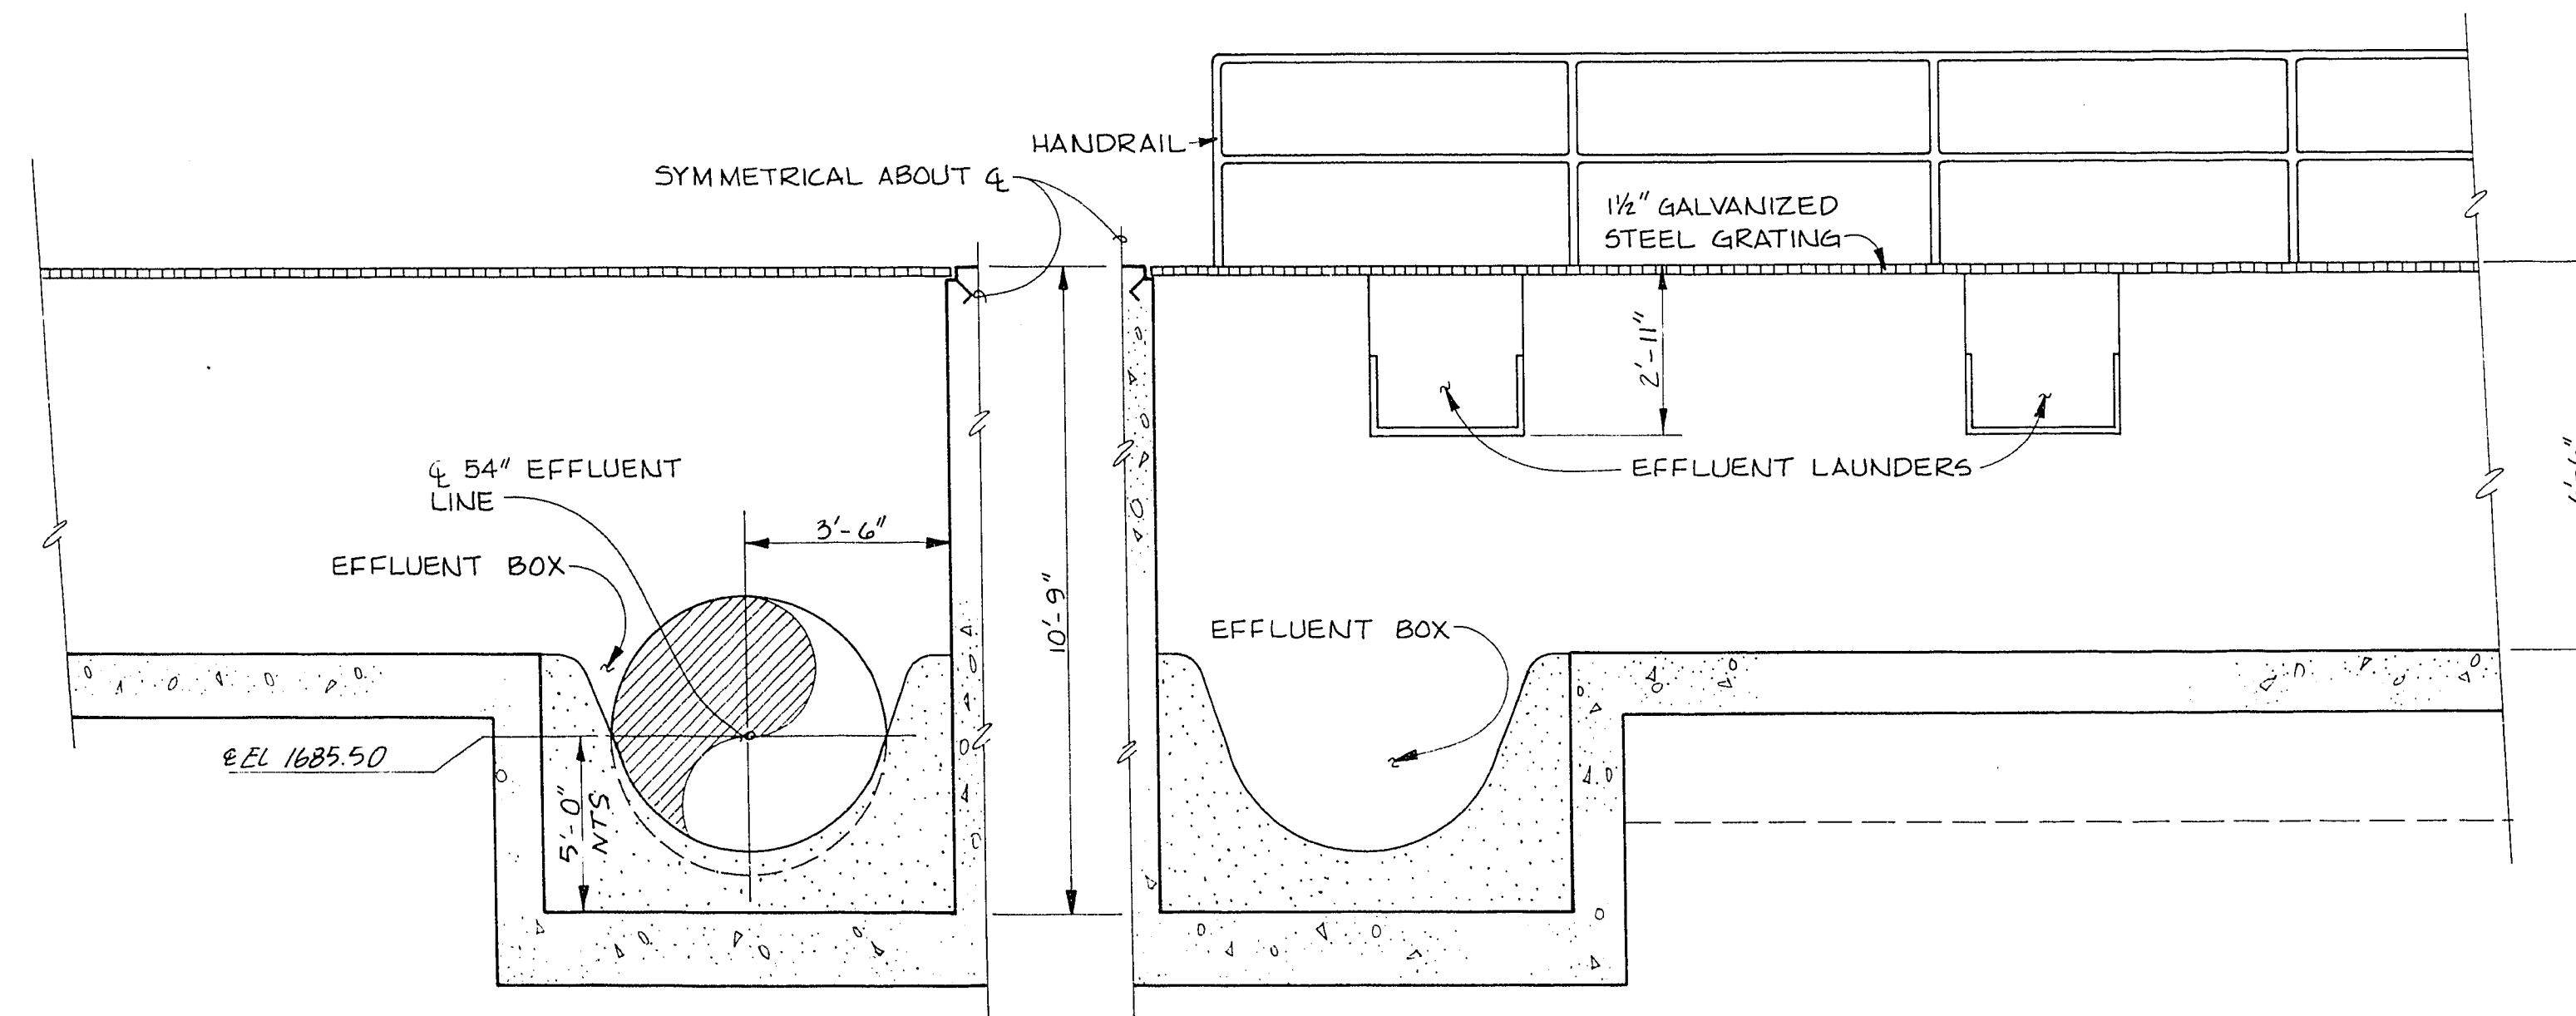


SECTION D
3/8" = 1'-0"

SECTION B
3/8" = 1'-0"

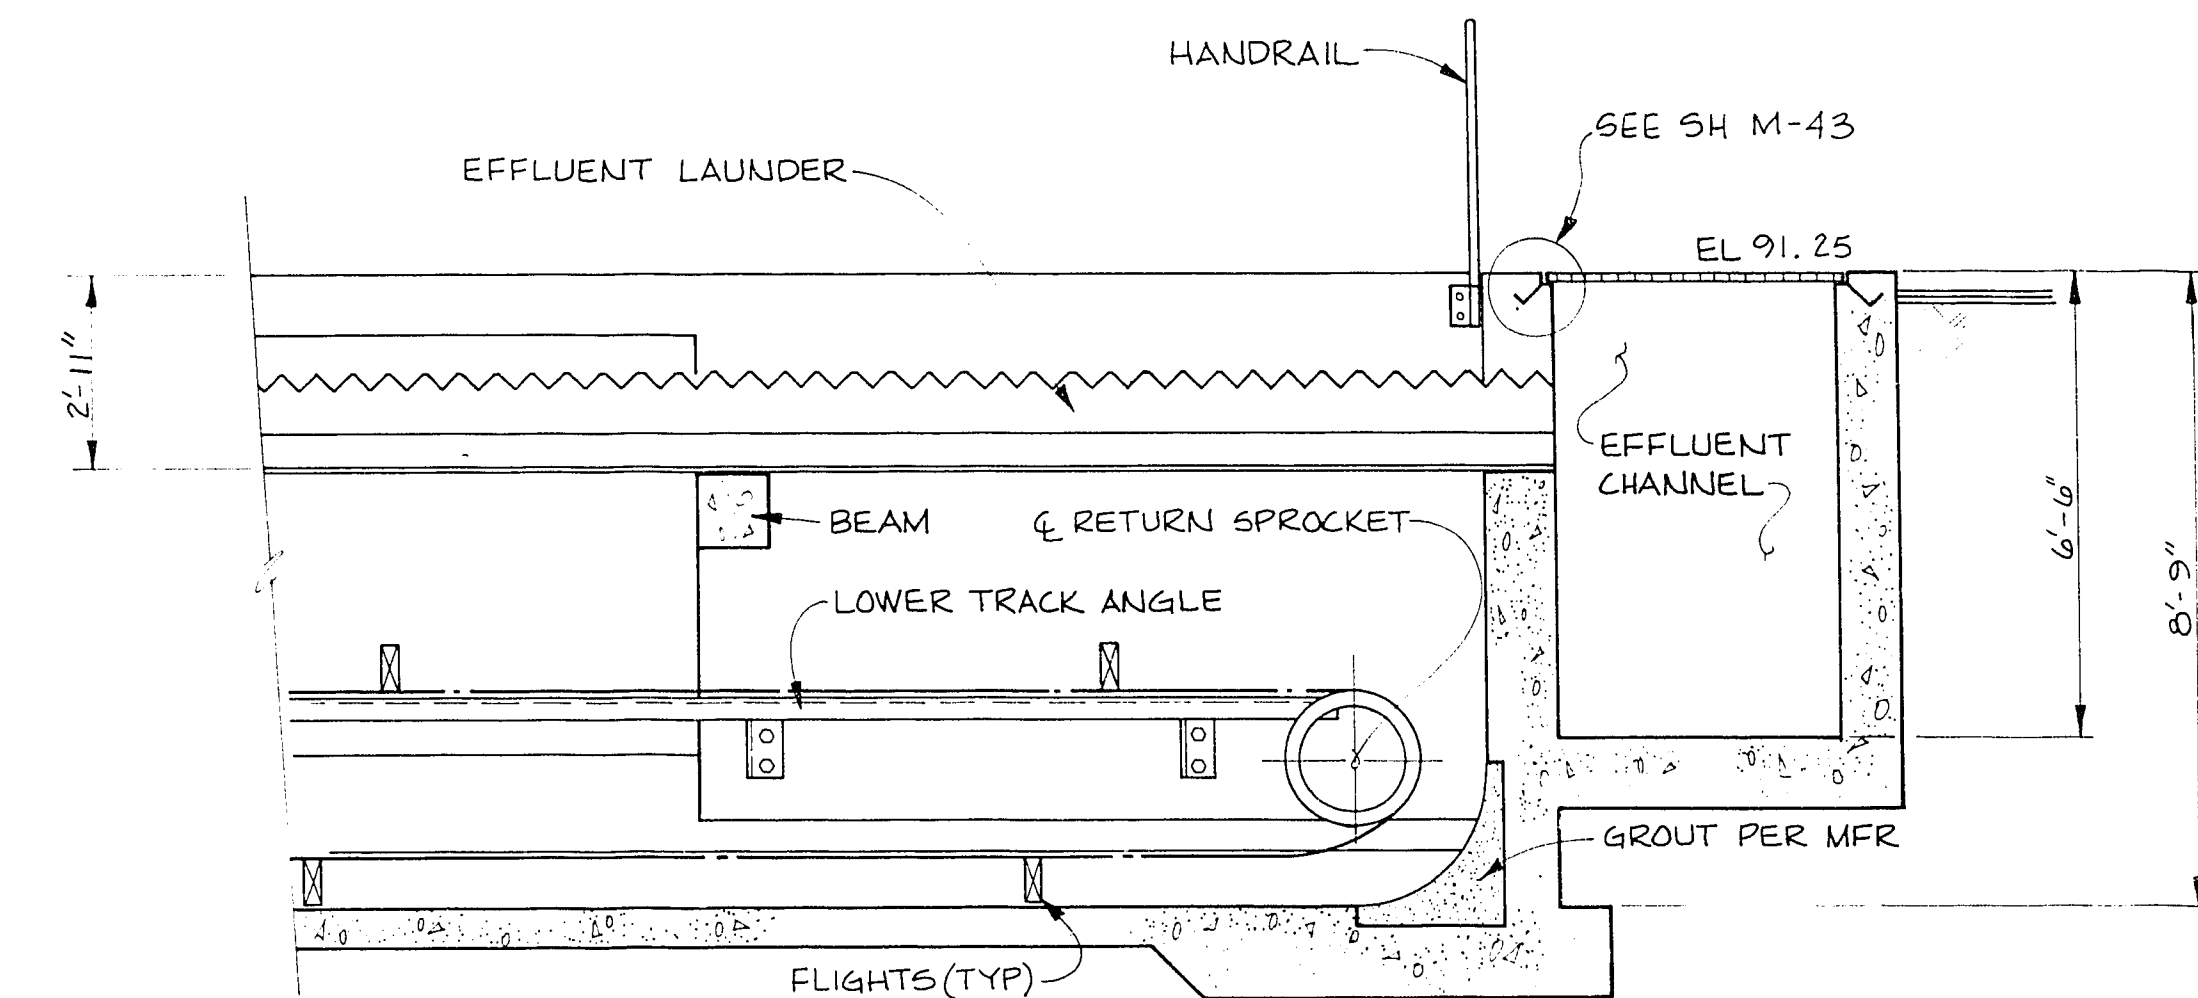



SECTION A
3/8" = 1'-0"

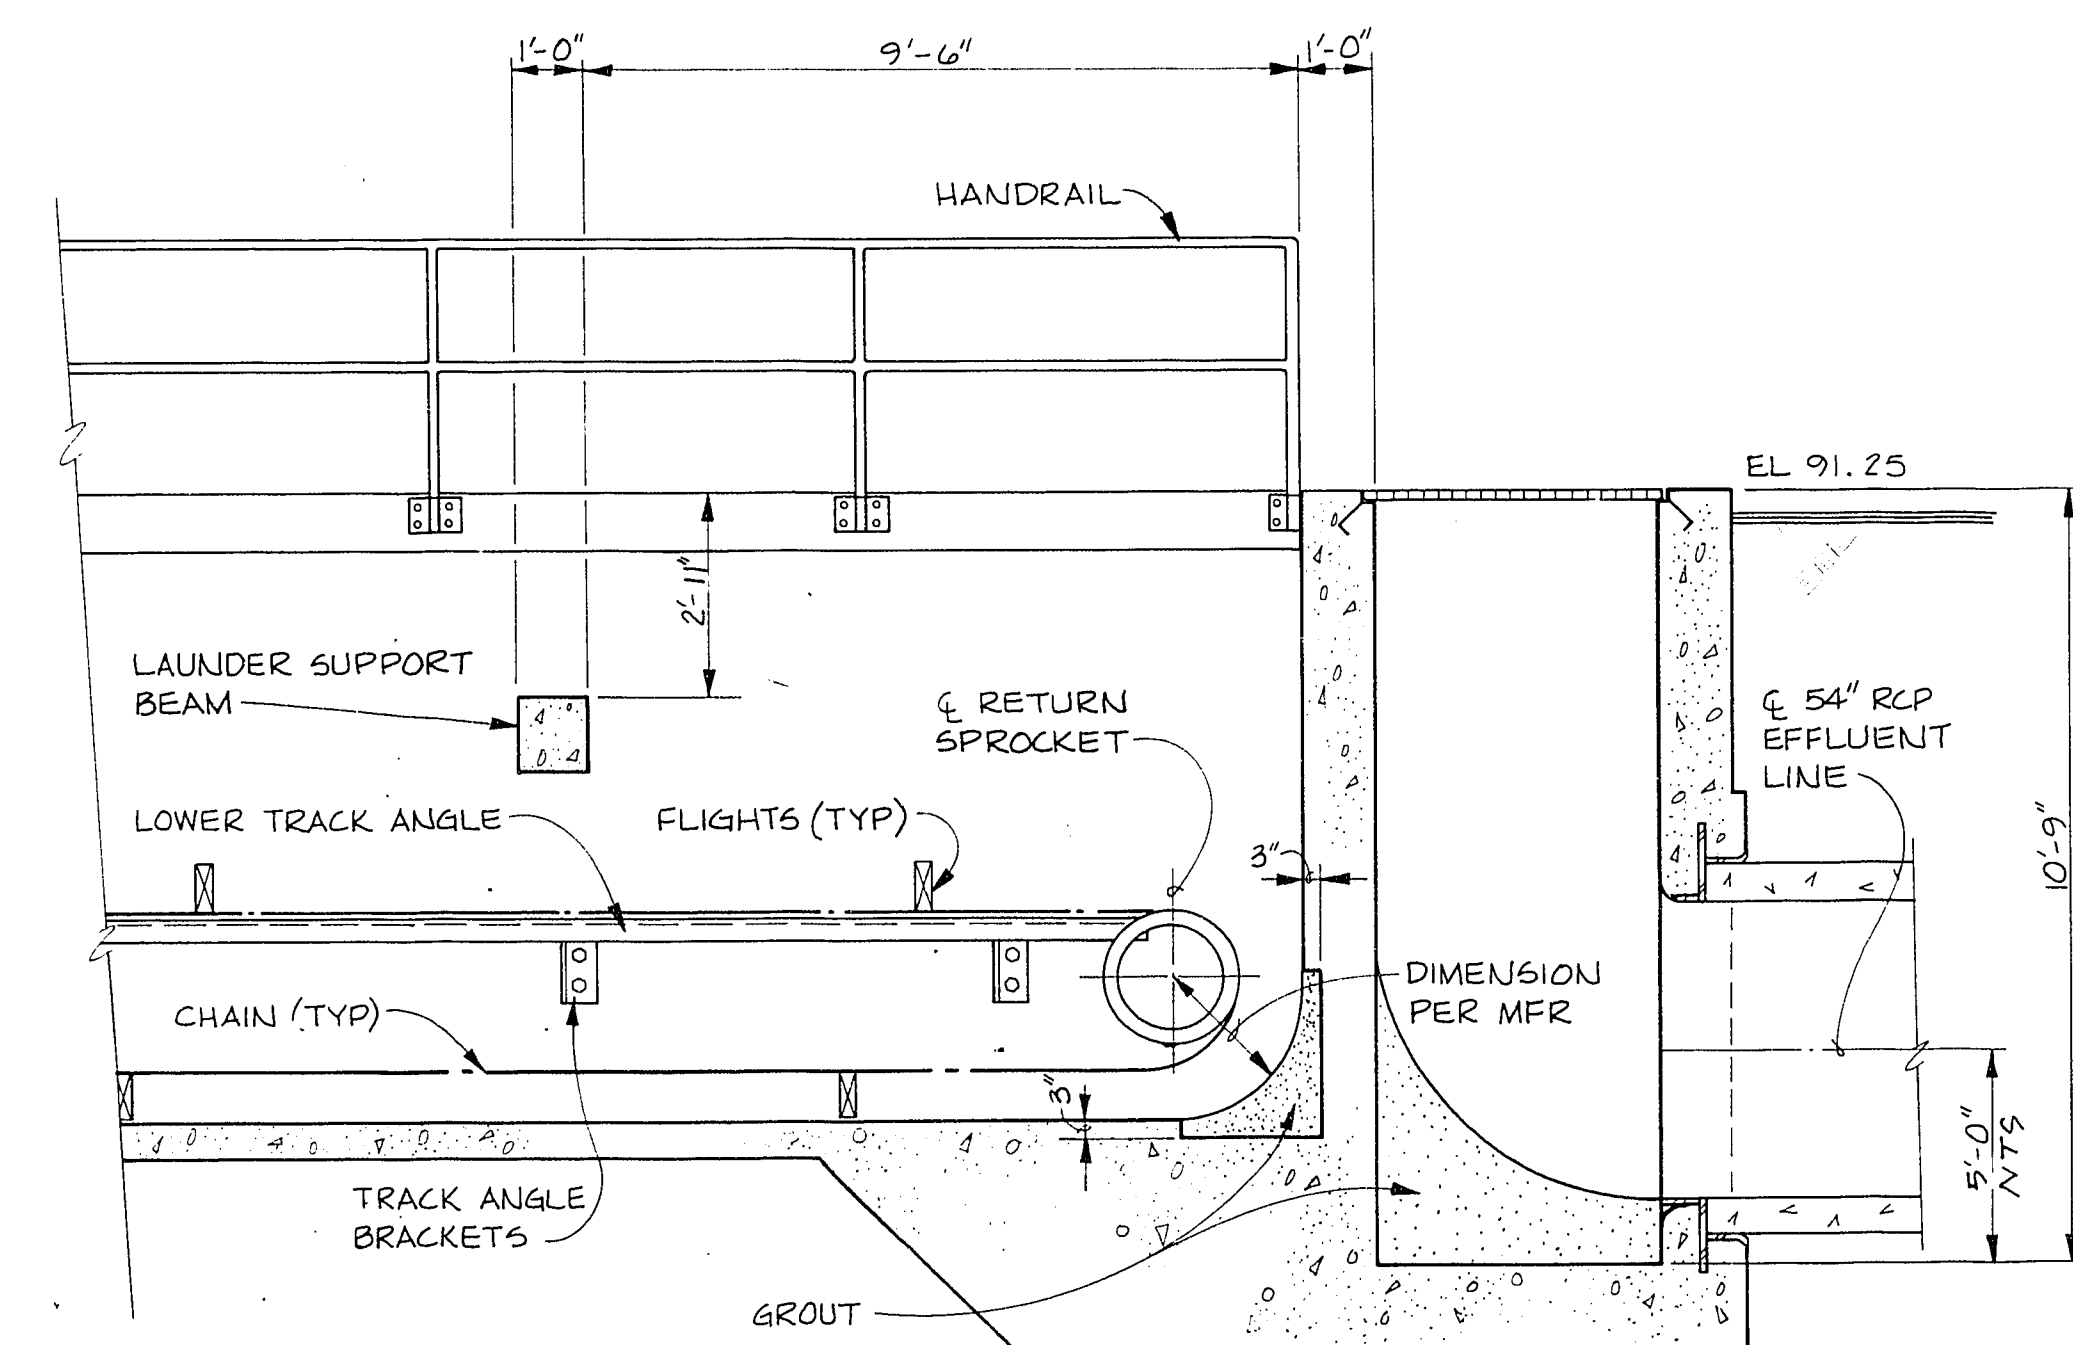

SECTION C
3/8" = 1'-0"

CULP/WESNER/CULP

CAMERON PARK, CALIFORNIA
SANTA ANA, CALIFORNIA
DENVER, COLORADO

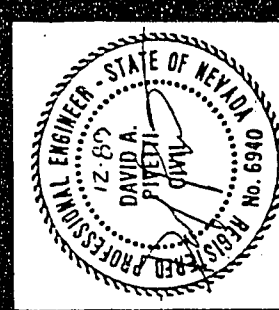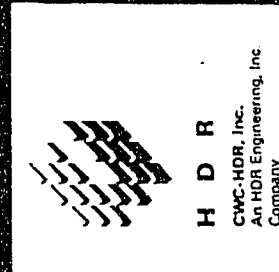

Job No. 74011
Designed DAP
Drawn BWP
Checked DLR
Approved DLR
Date 12/19/88

No.	By	Revision Description	Date
1			

City of Las Vegas
WASTEWATER TREATMENT PLANT
Main Plant Expansion
Contract No. 1

PRIMARY
SEDIMENTATION BASINS
EFFLUENT BOX - PLAN & SECTIONS

Sheet 108
M-17
of 164

6-1-188

3/1/21