



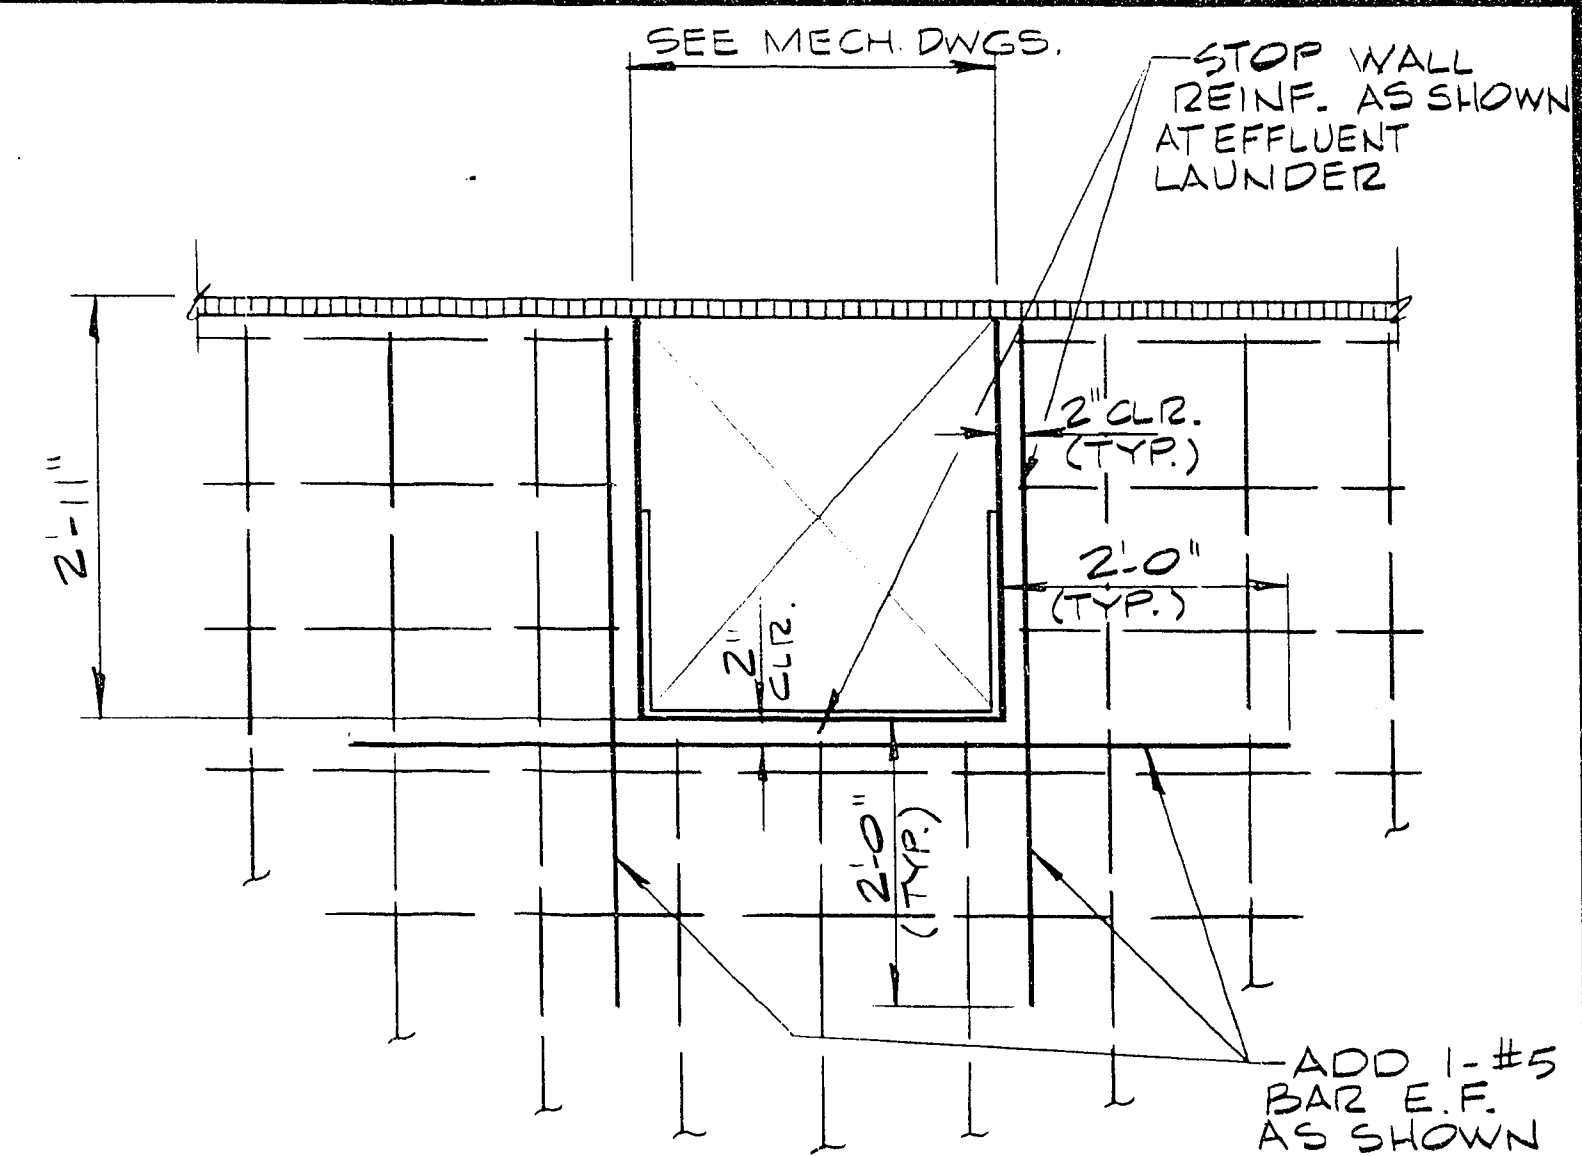

SECTION

$$\frac{1}{4}'' = 1'-0''$$


D
S-14, 21

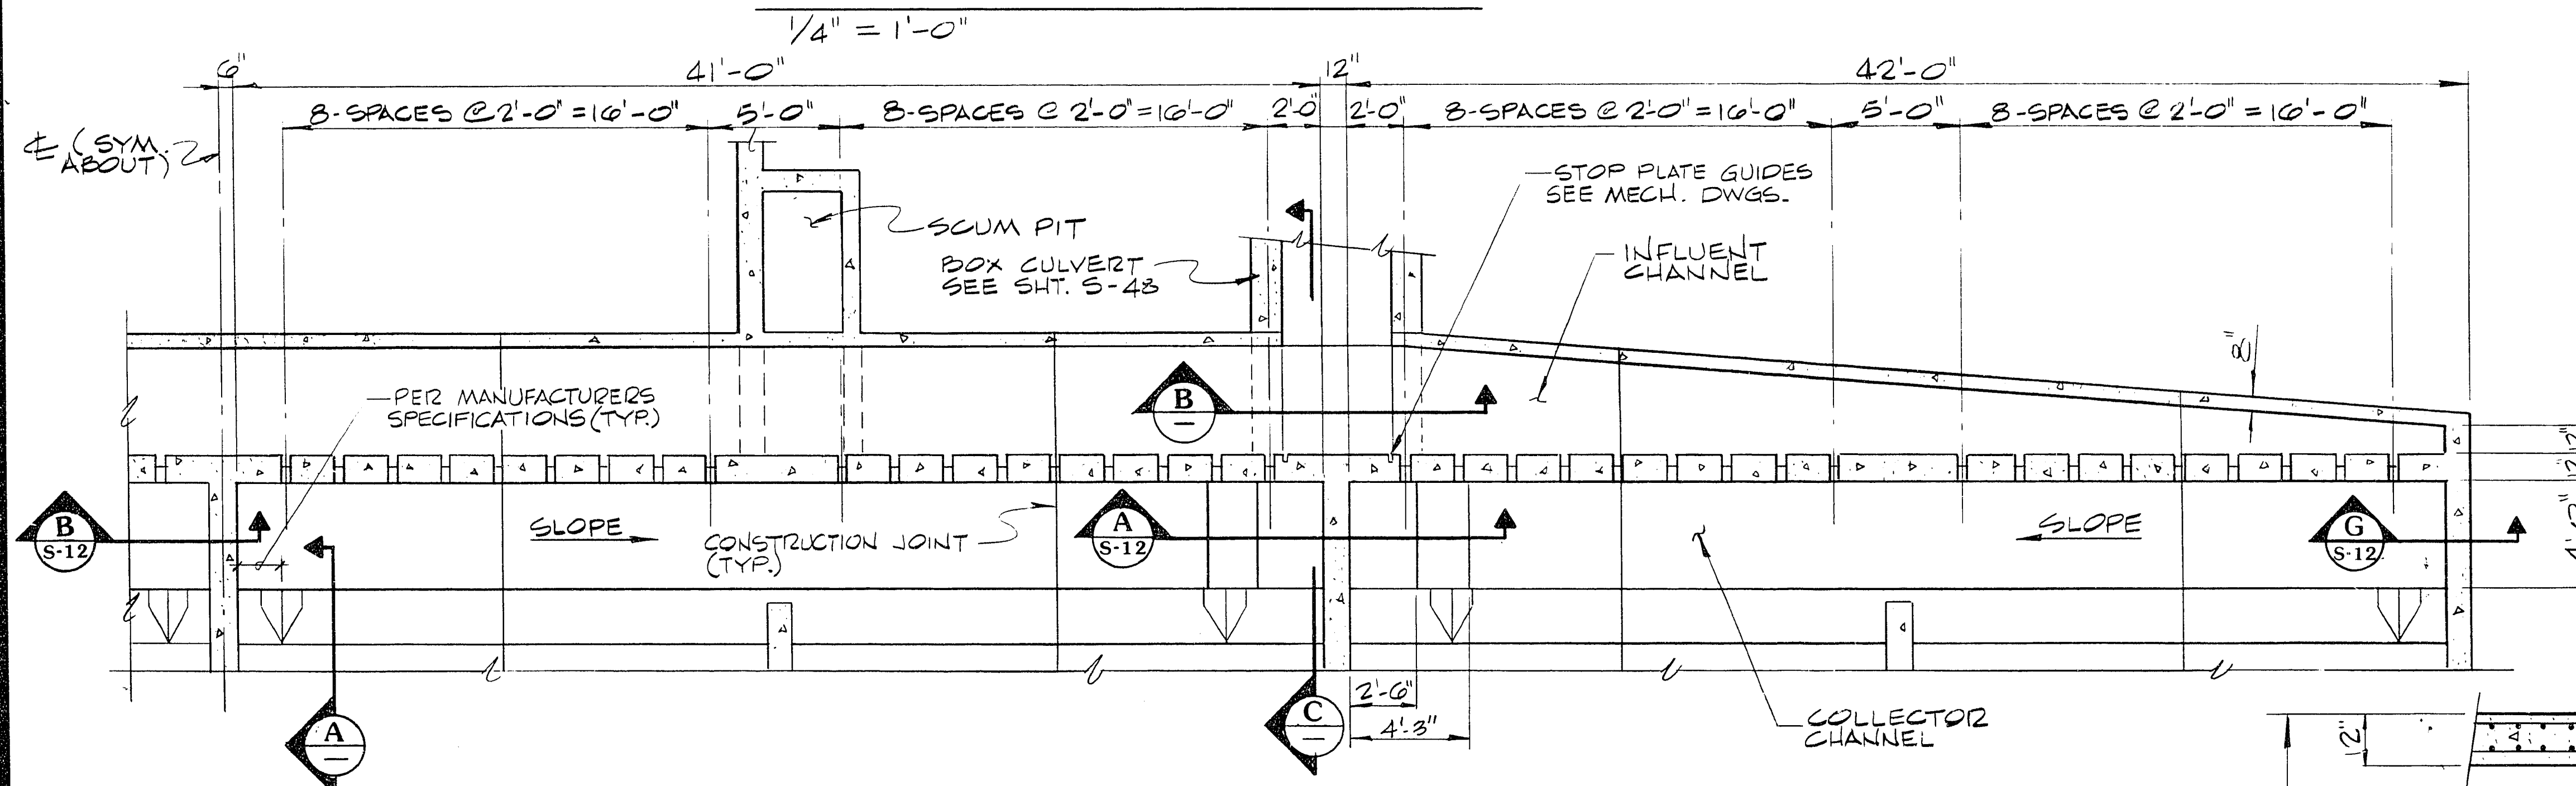


SECTION

$$\frac{1}{4}'' = 1'-0''$$

D
S-14, 21

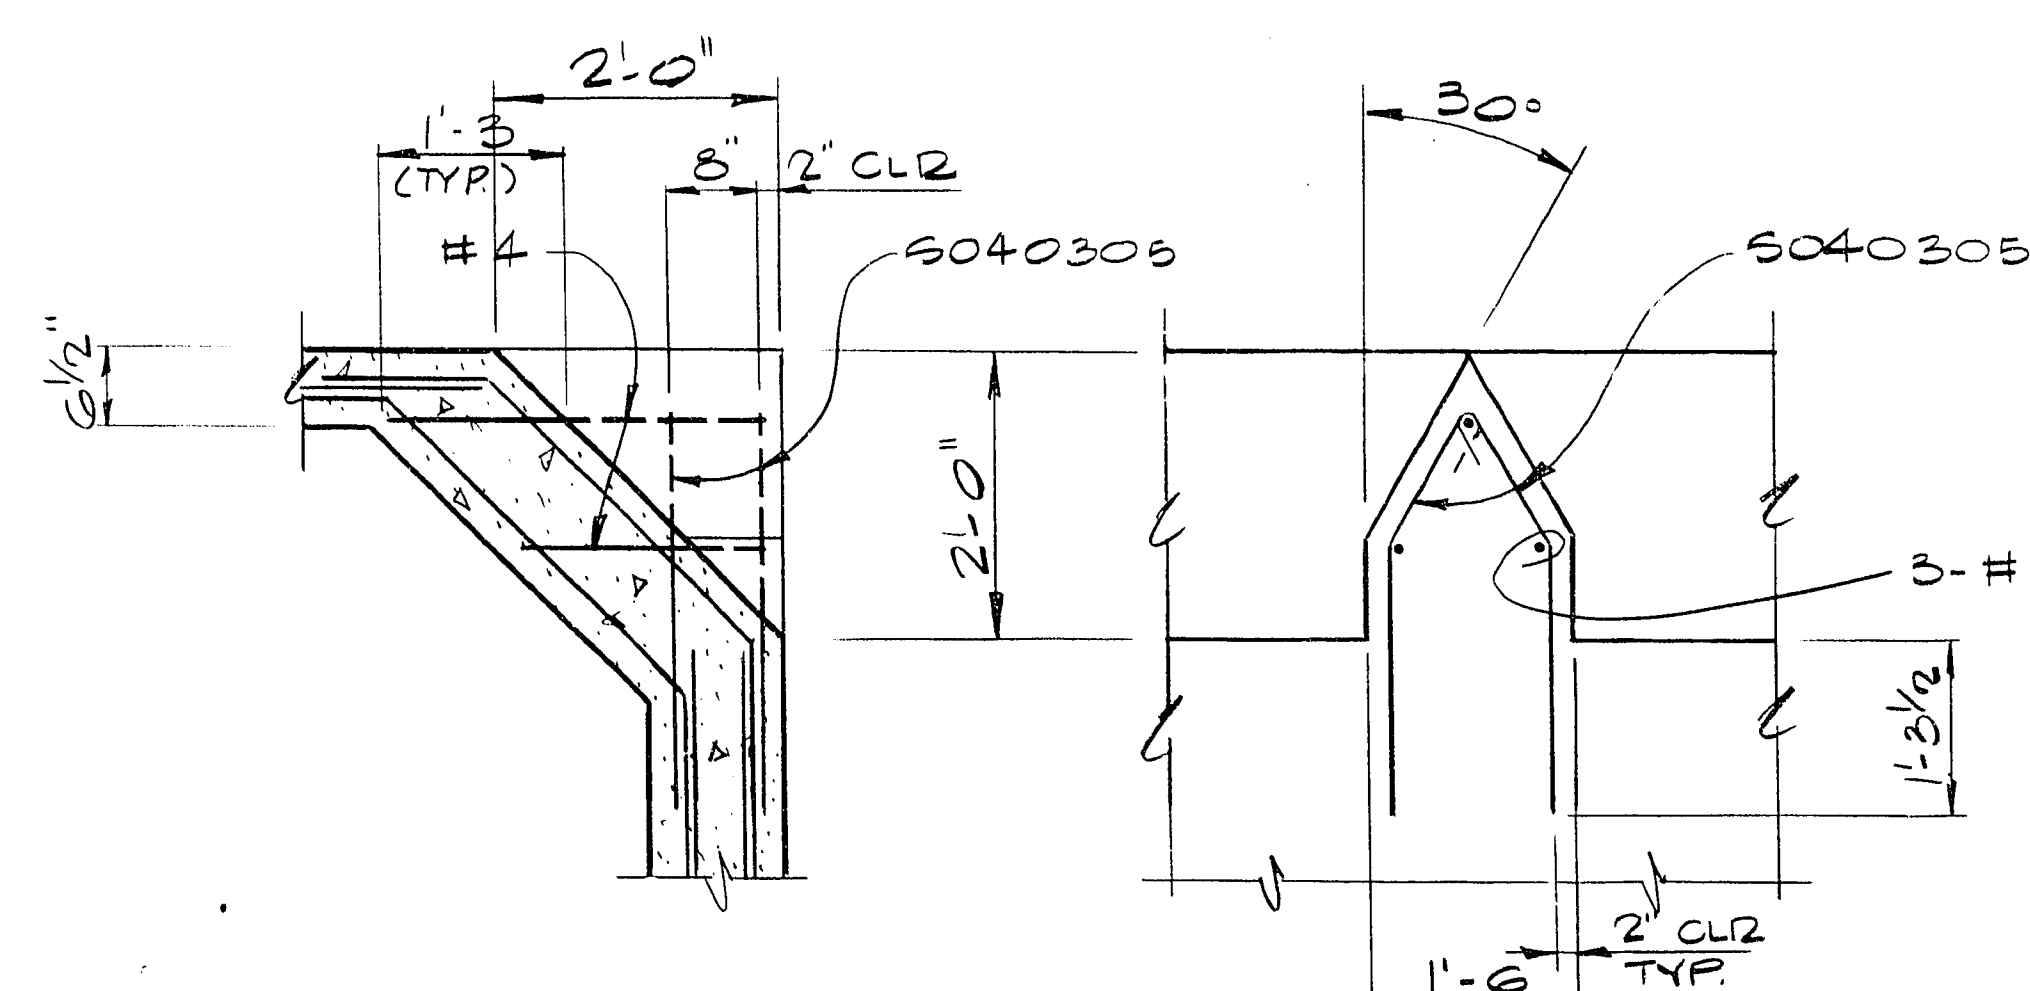

SECTION
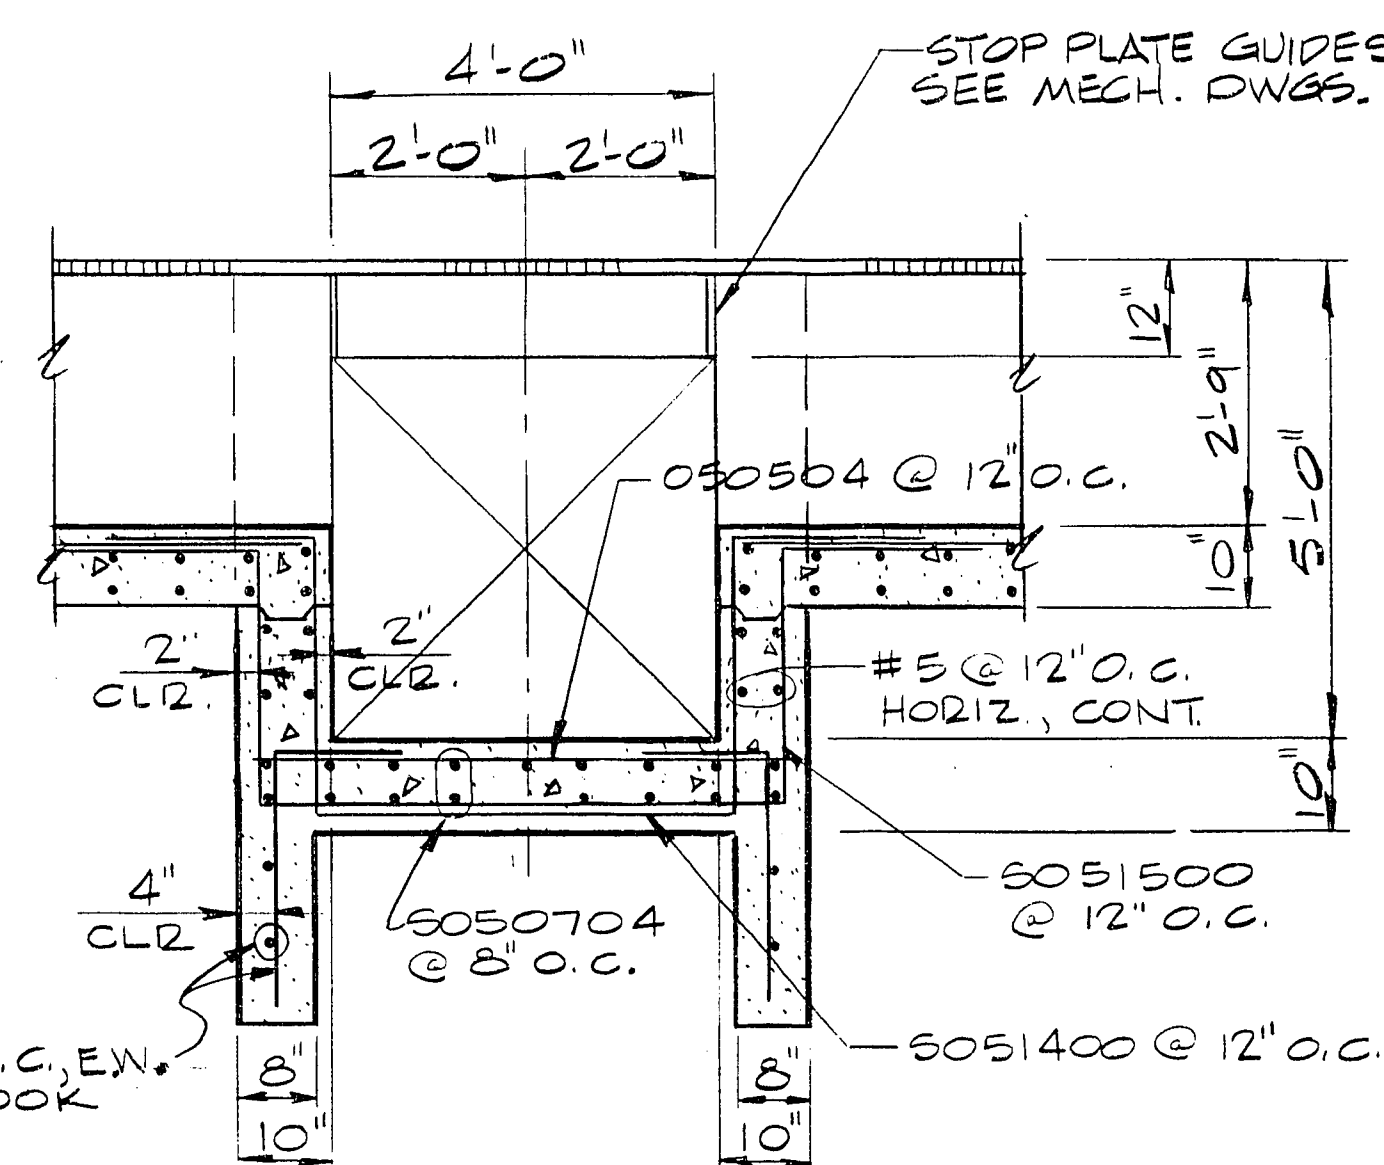
$$3/4" = 1'-0"$$


SECTION


$$\frac{1}{2}'' = 1'-0$$

ⓑ

NOTE:

IT IS THE CONTRACTOR'S RESPONSIBILITY TO COORDINATE THE STRUCTURAL DRAWINGS WITH ALL OTHER CONTRACT DOCUMENTS. STRUCTURAL DRAWINGS DO NOT ATTEMPT TO SHOW ALL PENETRATIONS, OPENINGS, ANCHOR BOLTS, MECHANICAL EQUIPMENT SUPPORTS, PIPE SUPPORTS, ELECTRICAL CONDUITS, ETC.

ALL OPENINGS SHALL CONFORM TO TYPICAL DETAILS
ON SHEET S-47.

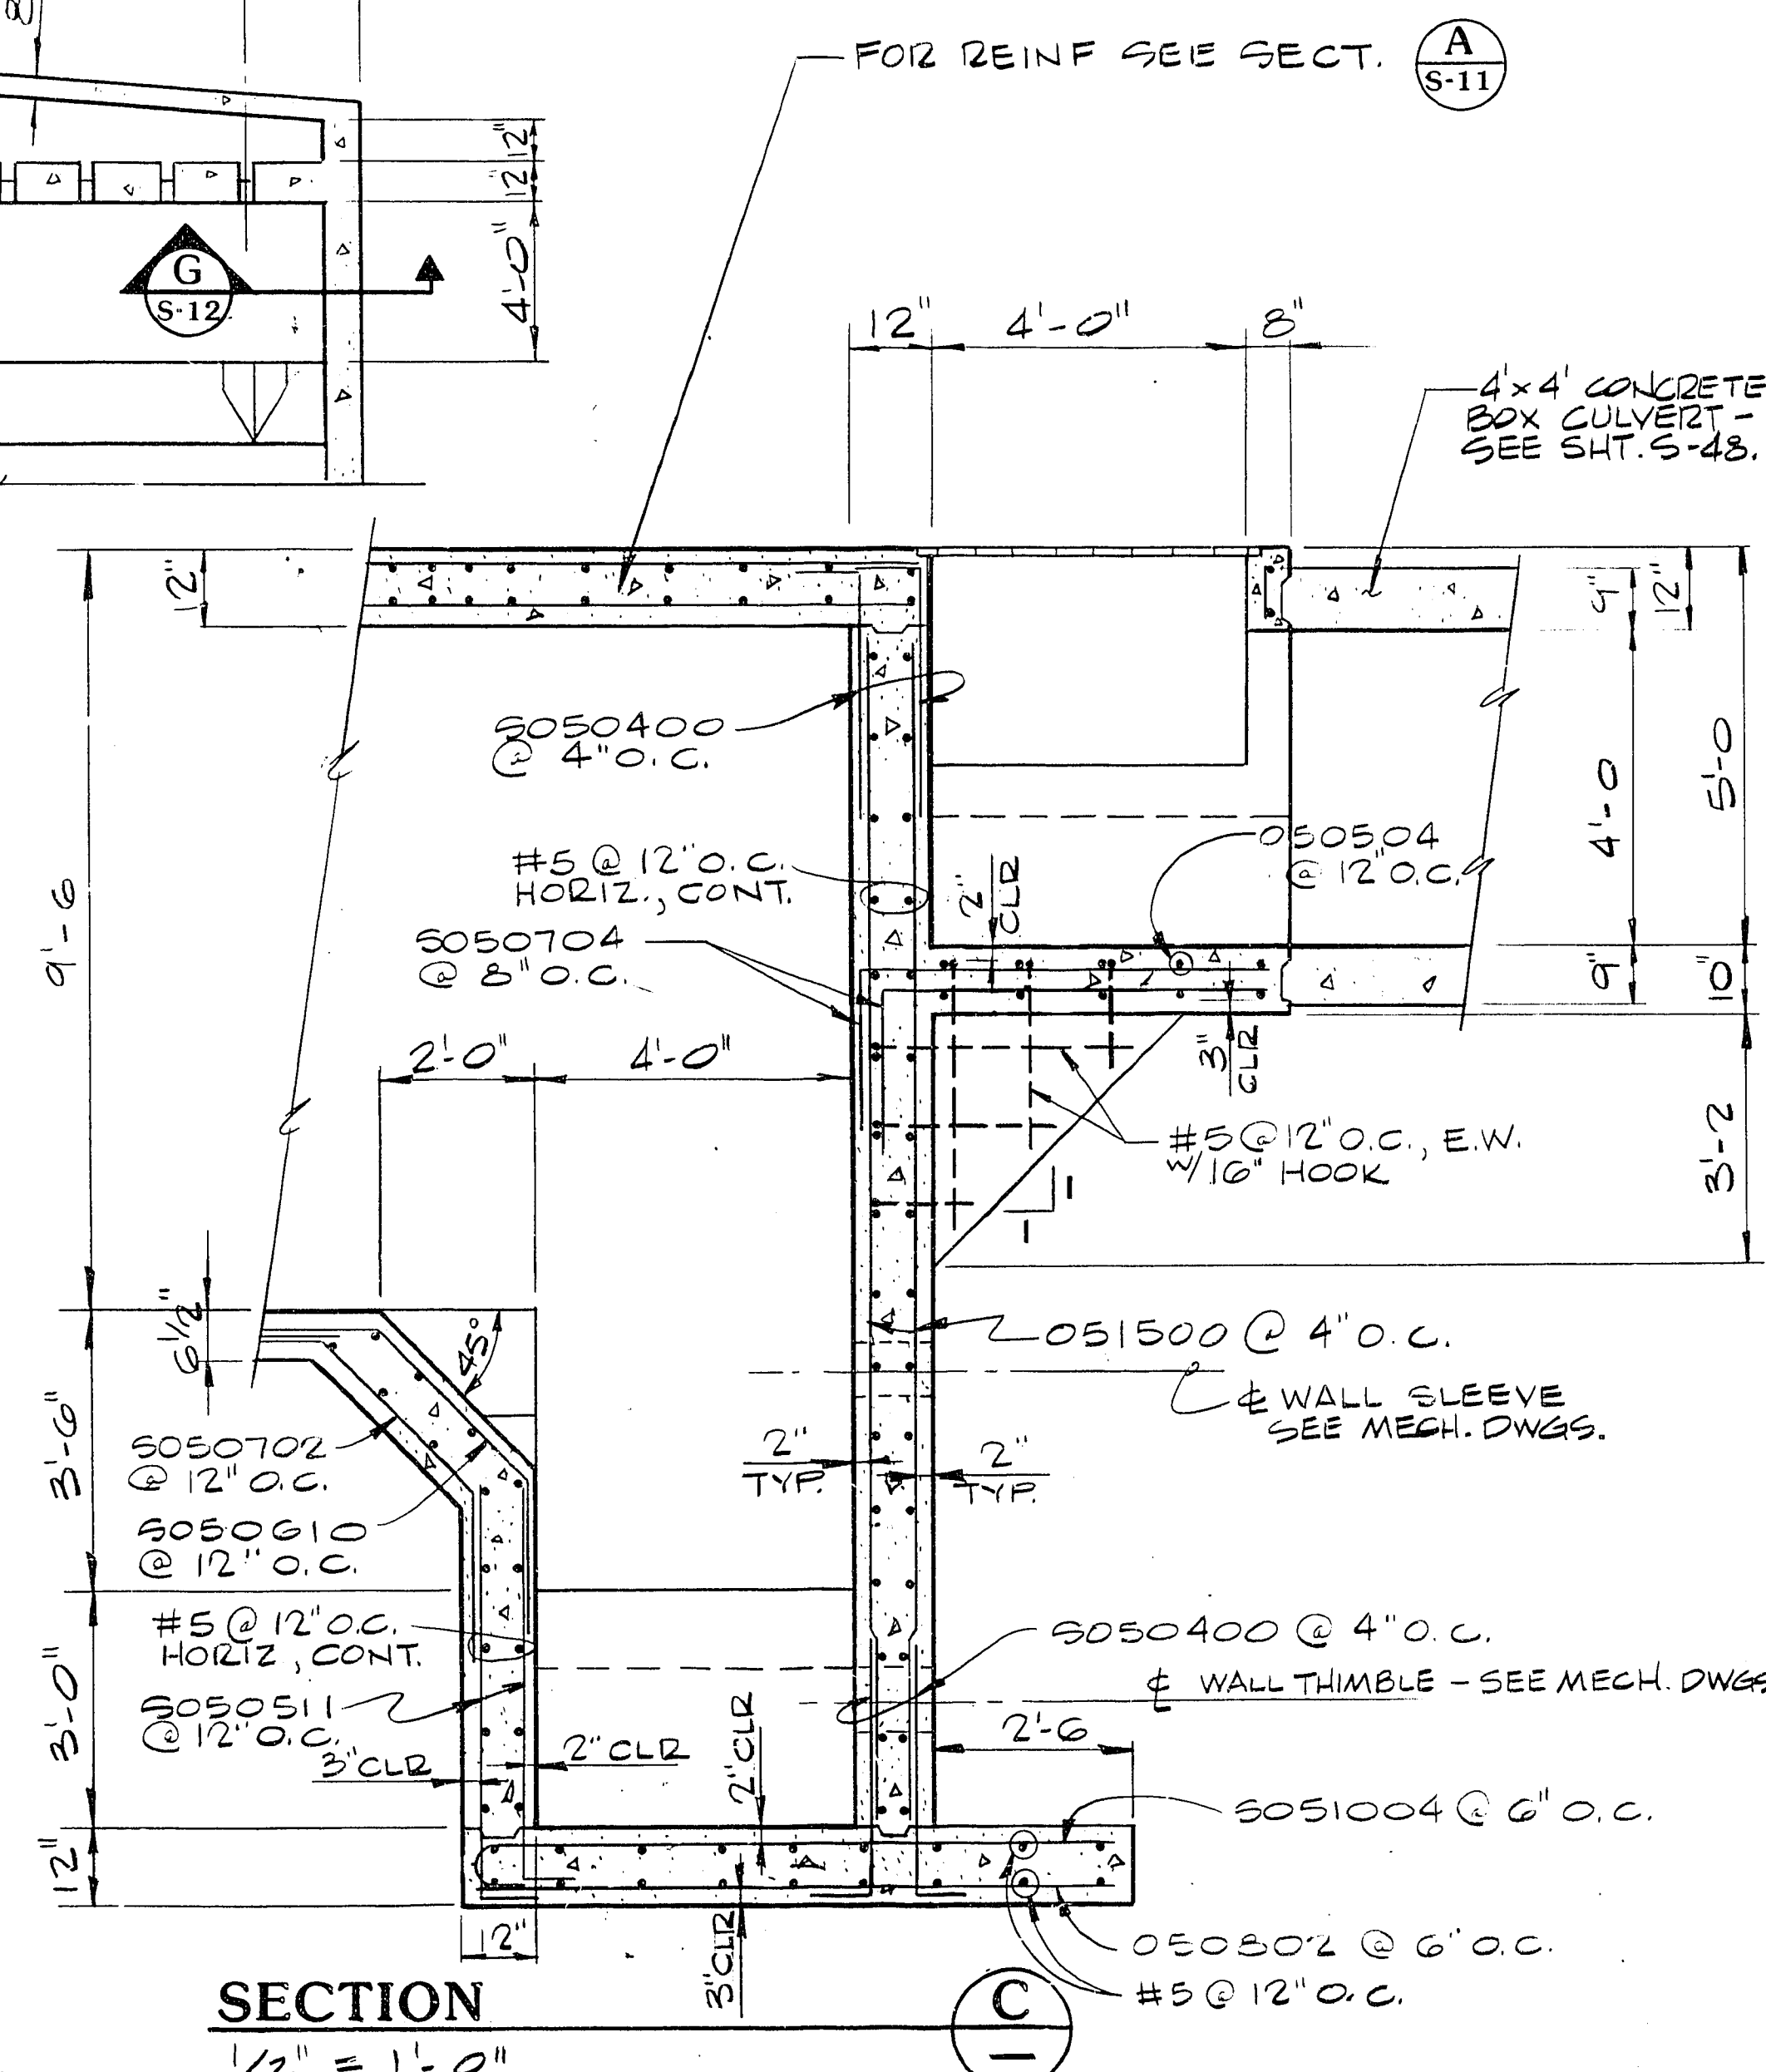

SECTION

$$1/2'' = 1'-0''$$

CULP/WESNER/CULP

CAMERON PARK, CALIFORNIA
SANTA ANA, CALIFORNIA DENVER, COLORADO



H D R
CWC-HDR, Inc.
A-HDR Engineering, Inc.
Company

Job No. 740.11
Designed GCW
Drawn GCW
Checked _____
Approved _____
Date _____

[illegible]

B. C. WALLACE
Consulting Engineers, Inc.
55 South Rainbow Blvd. • Las Vegas, Nevada 89102 • 363-1200

PRIMARY SEDIMENTATION BASIN PLAN & SECTIONS

Sheet 58
S-13
of 164

314.21