



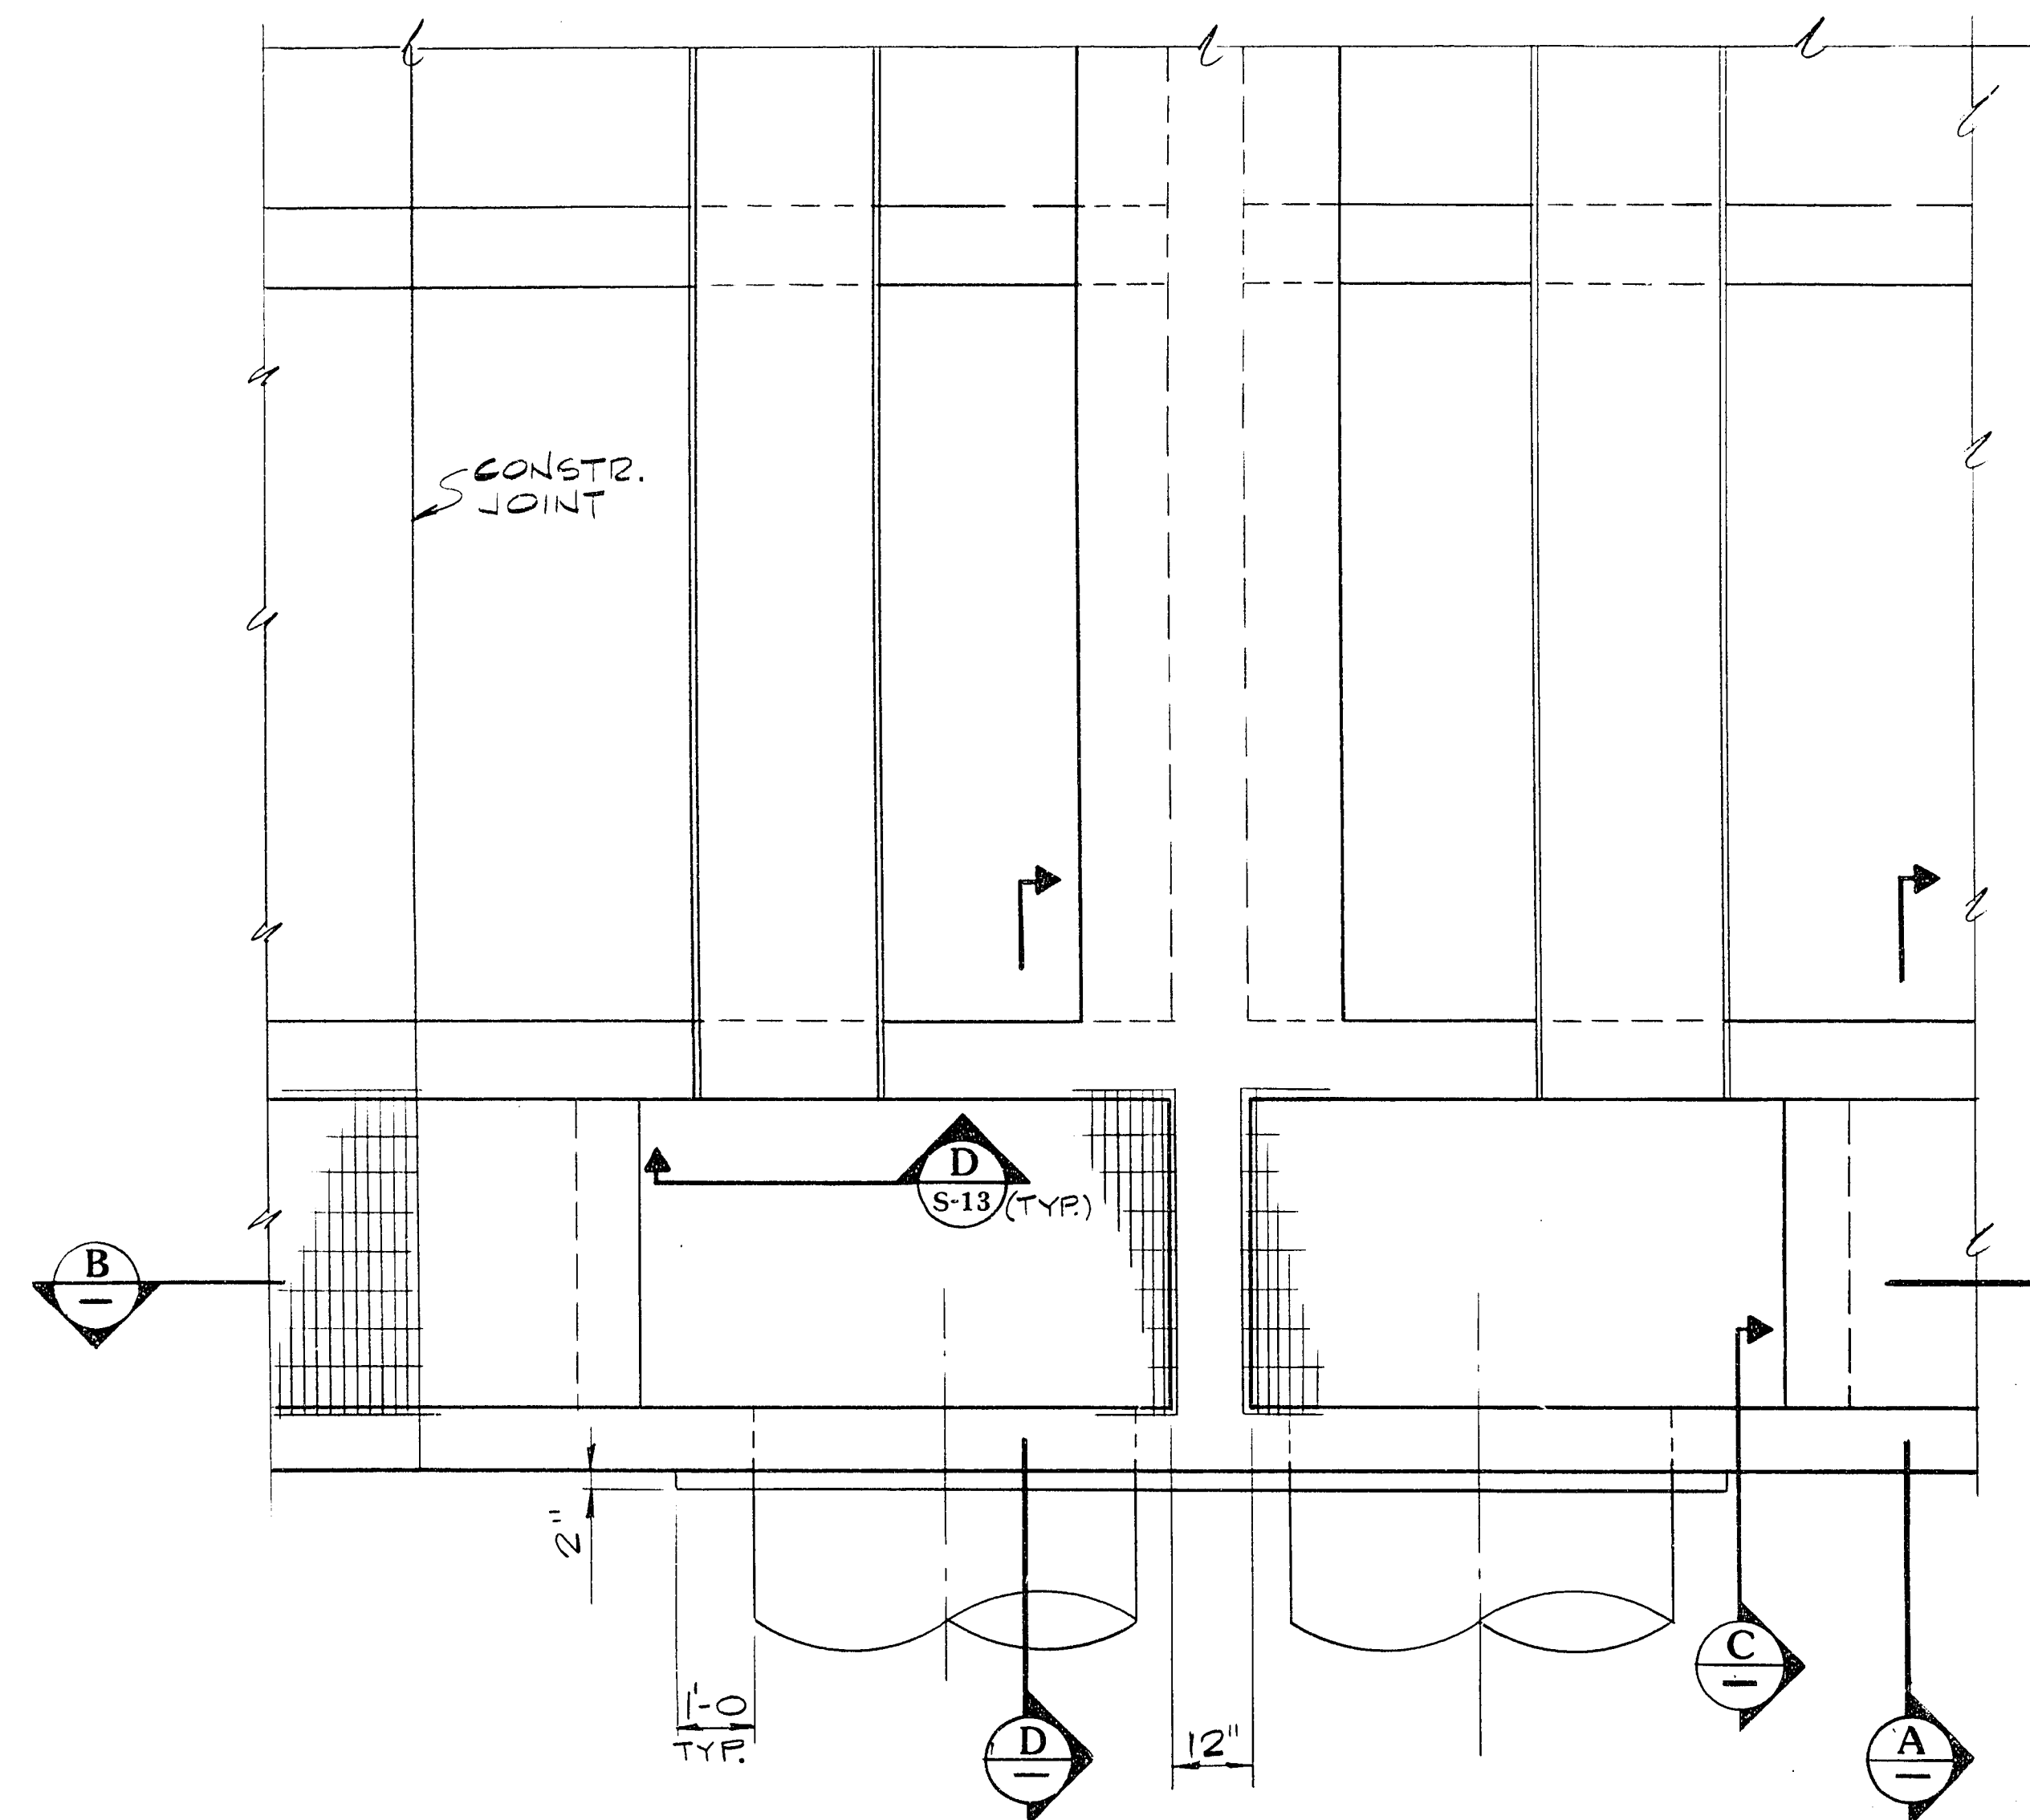


PARTIAL PLAN AT EFFLUENT BOX
1/2" = 1'-0"

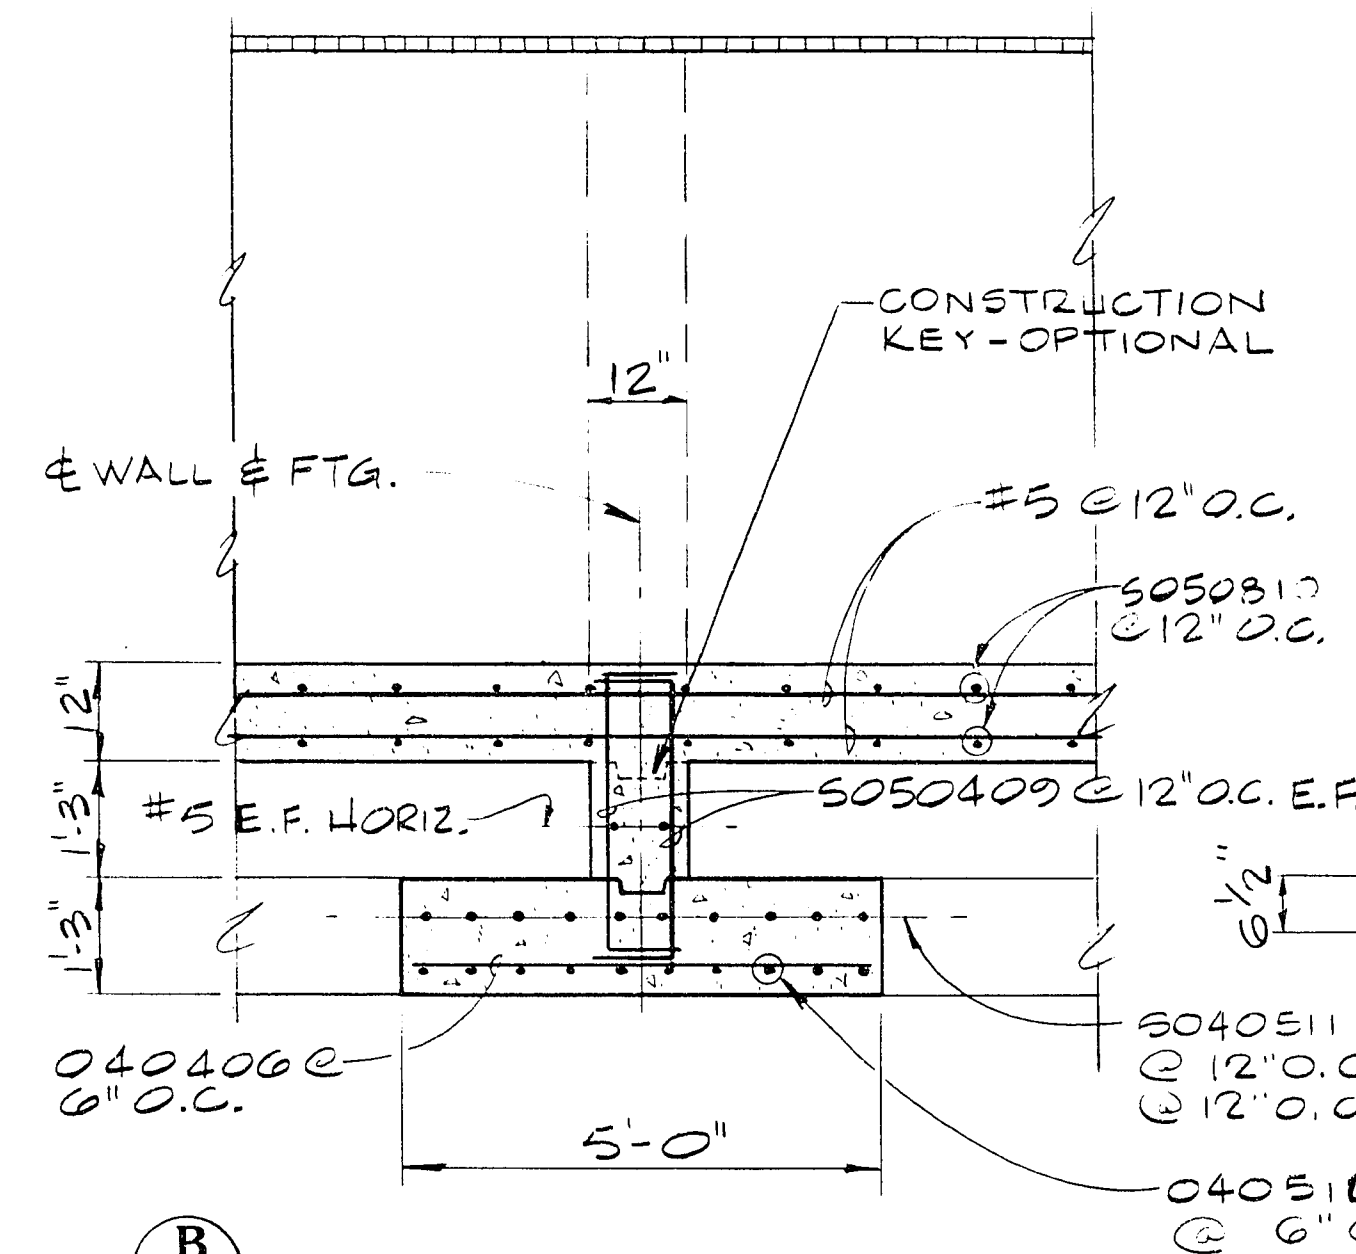


SECTION E
1/2" = 1'-0"

NOTE: BEND SLAB REINF. AS SHOWN.


SECTION E
1/2" = 1'-0"

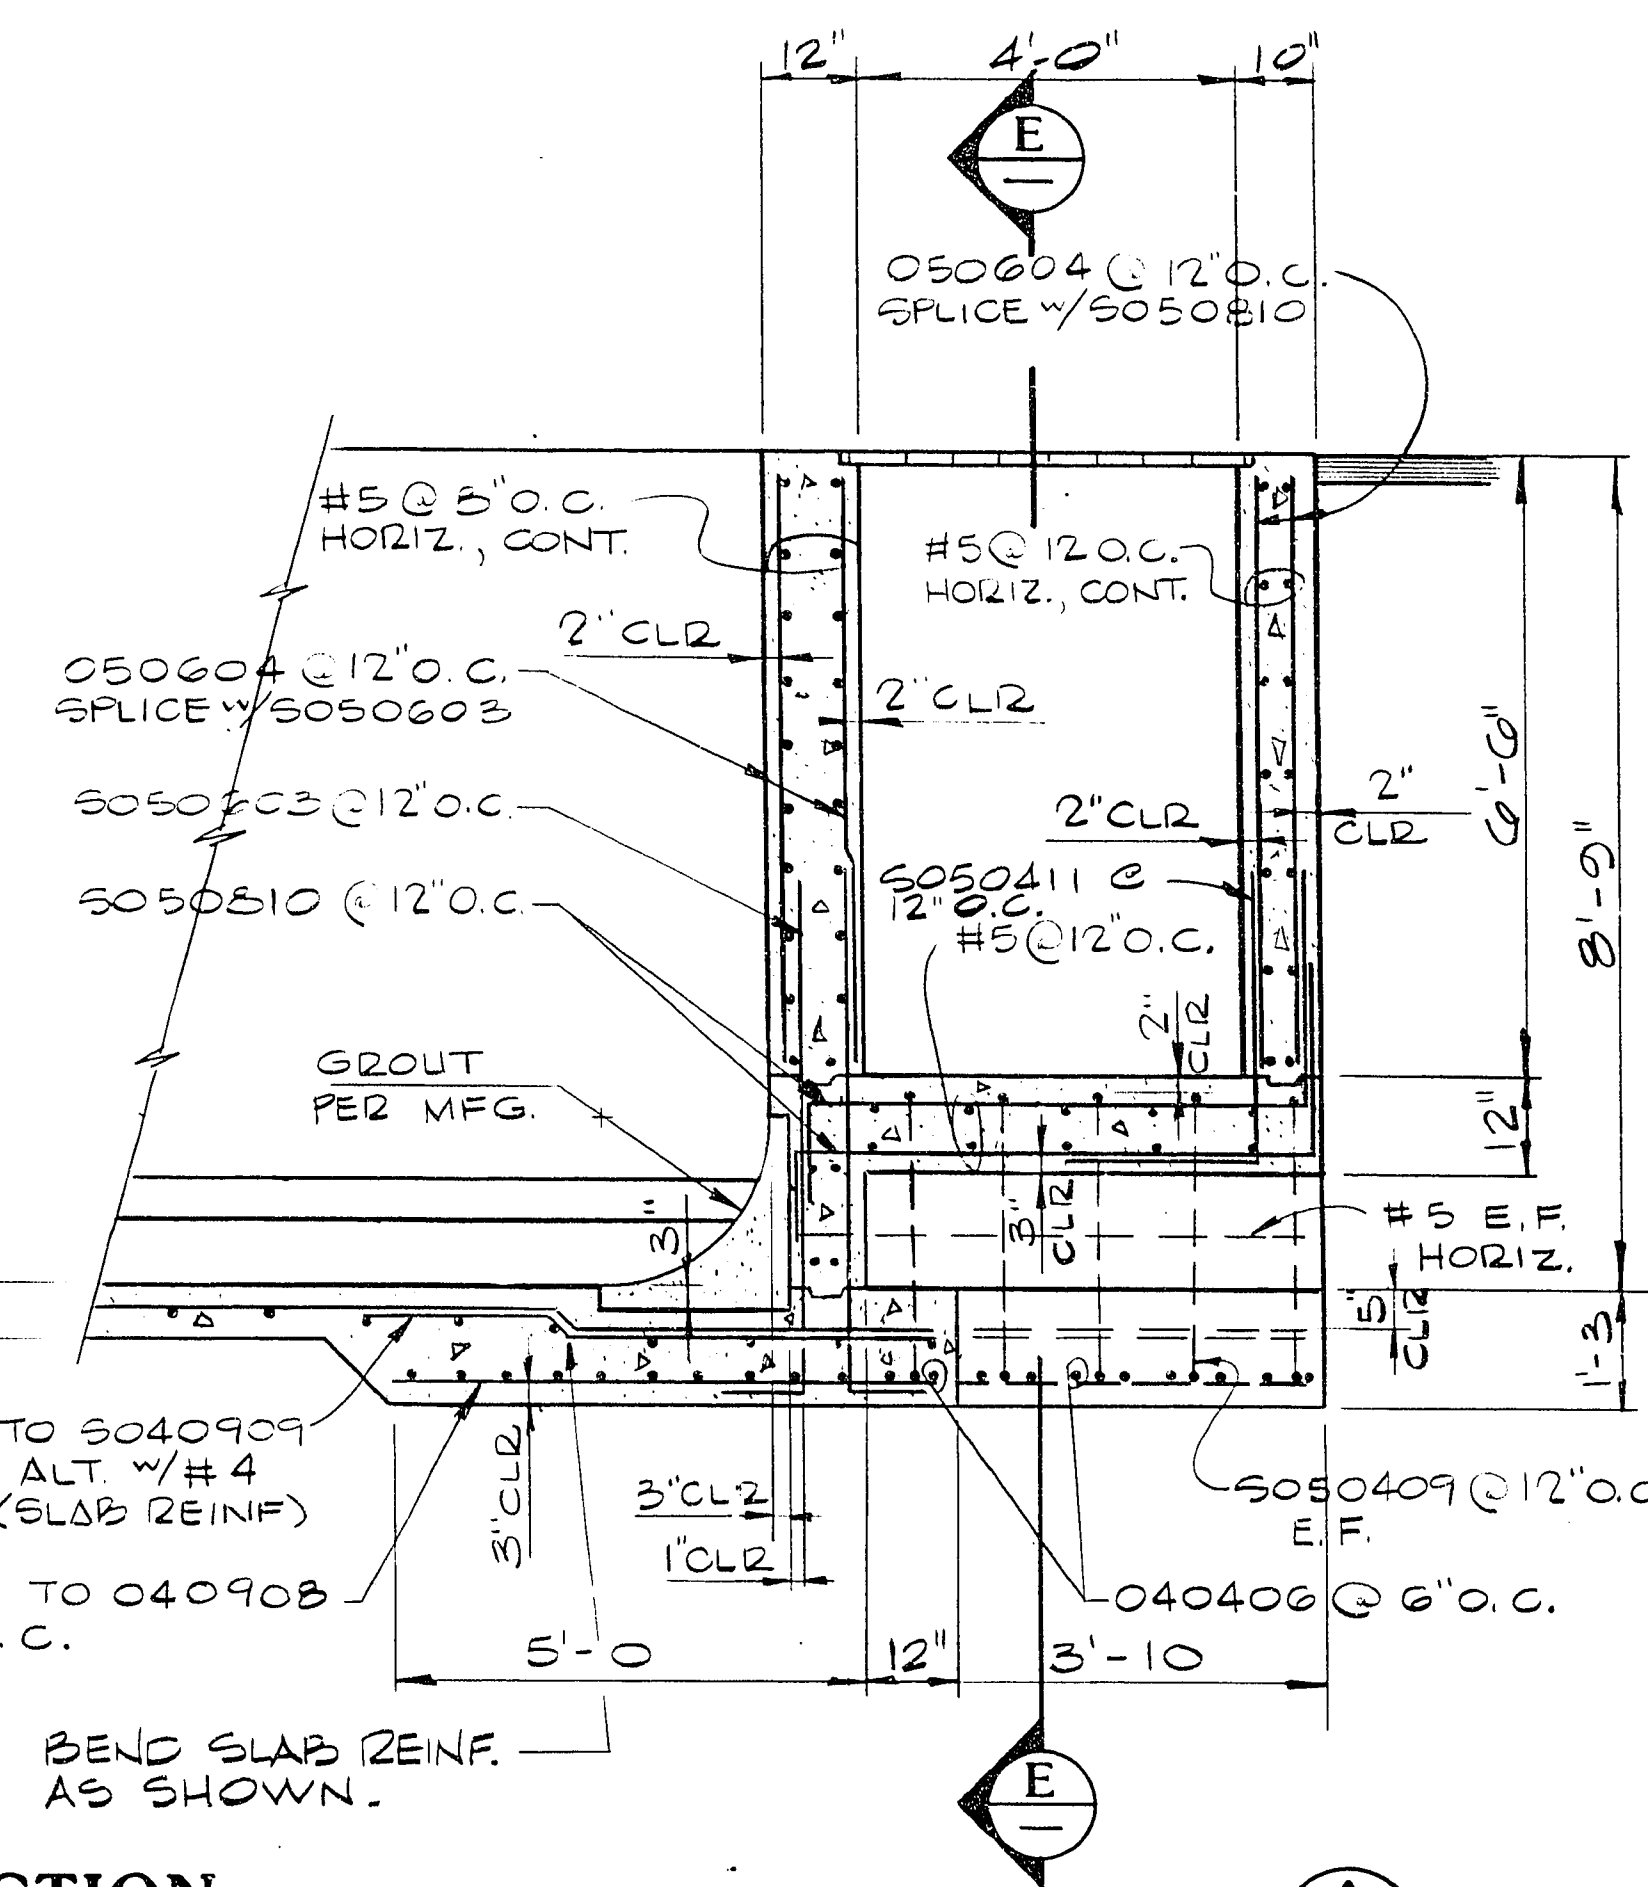


SECTION A
1/2" = 1'-0"

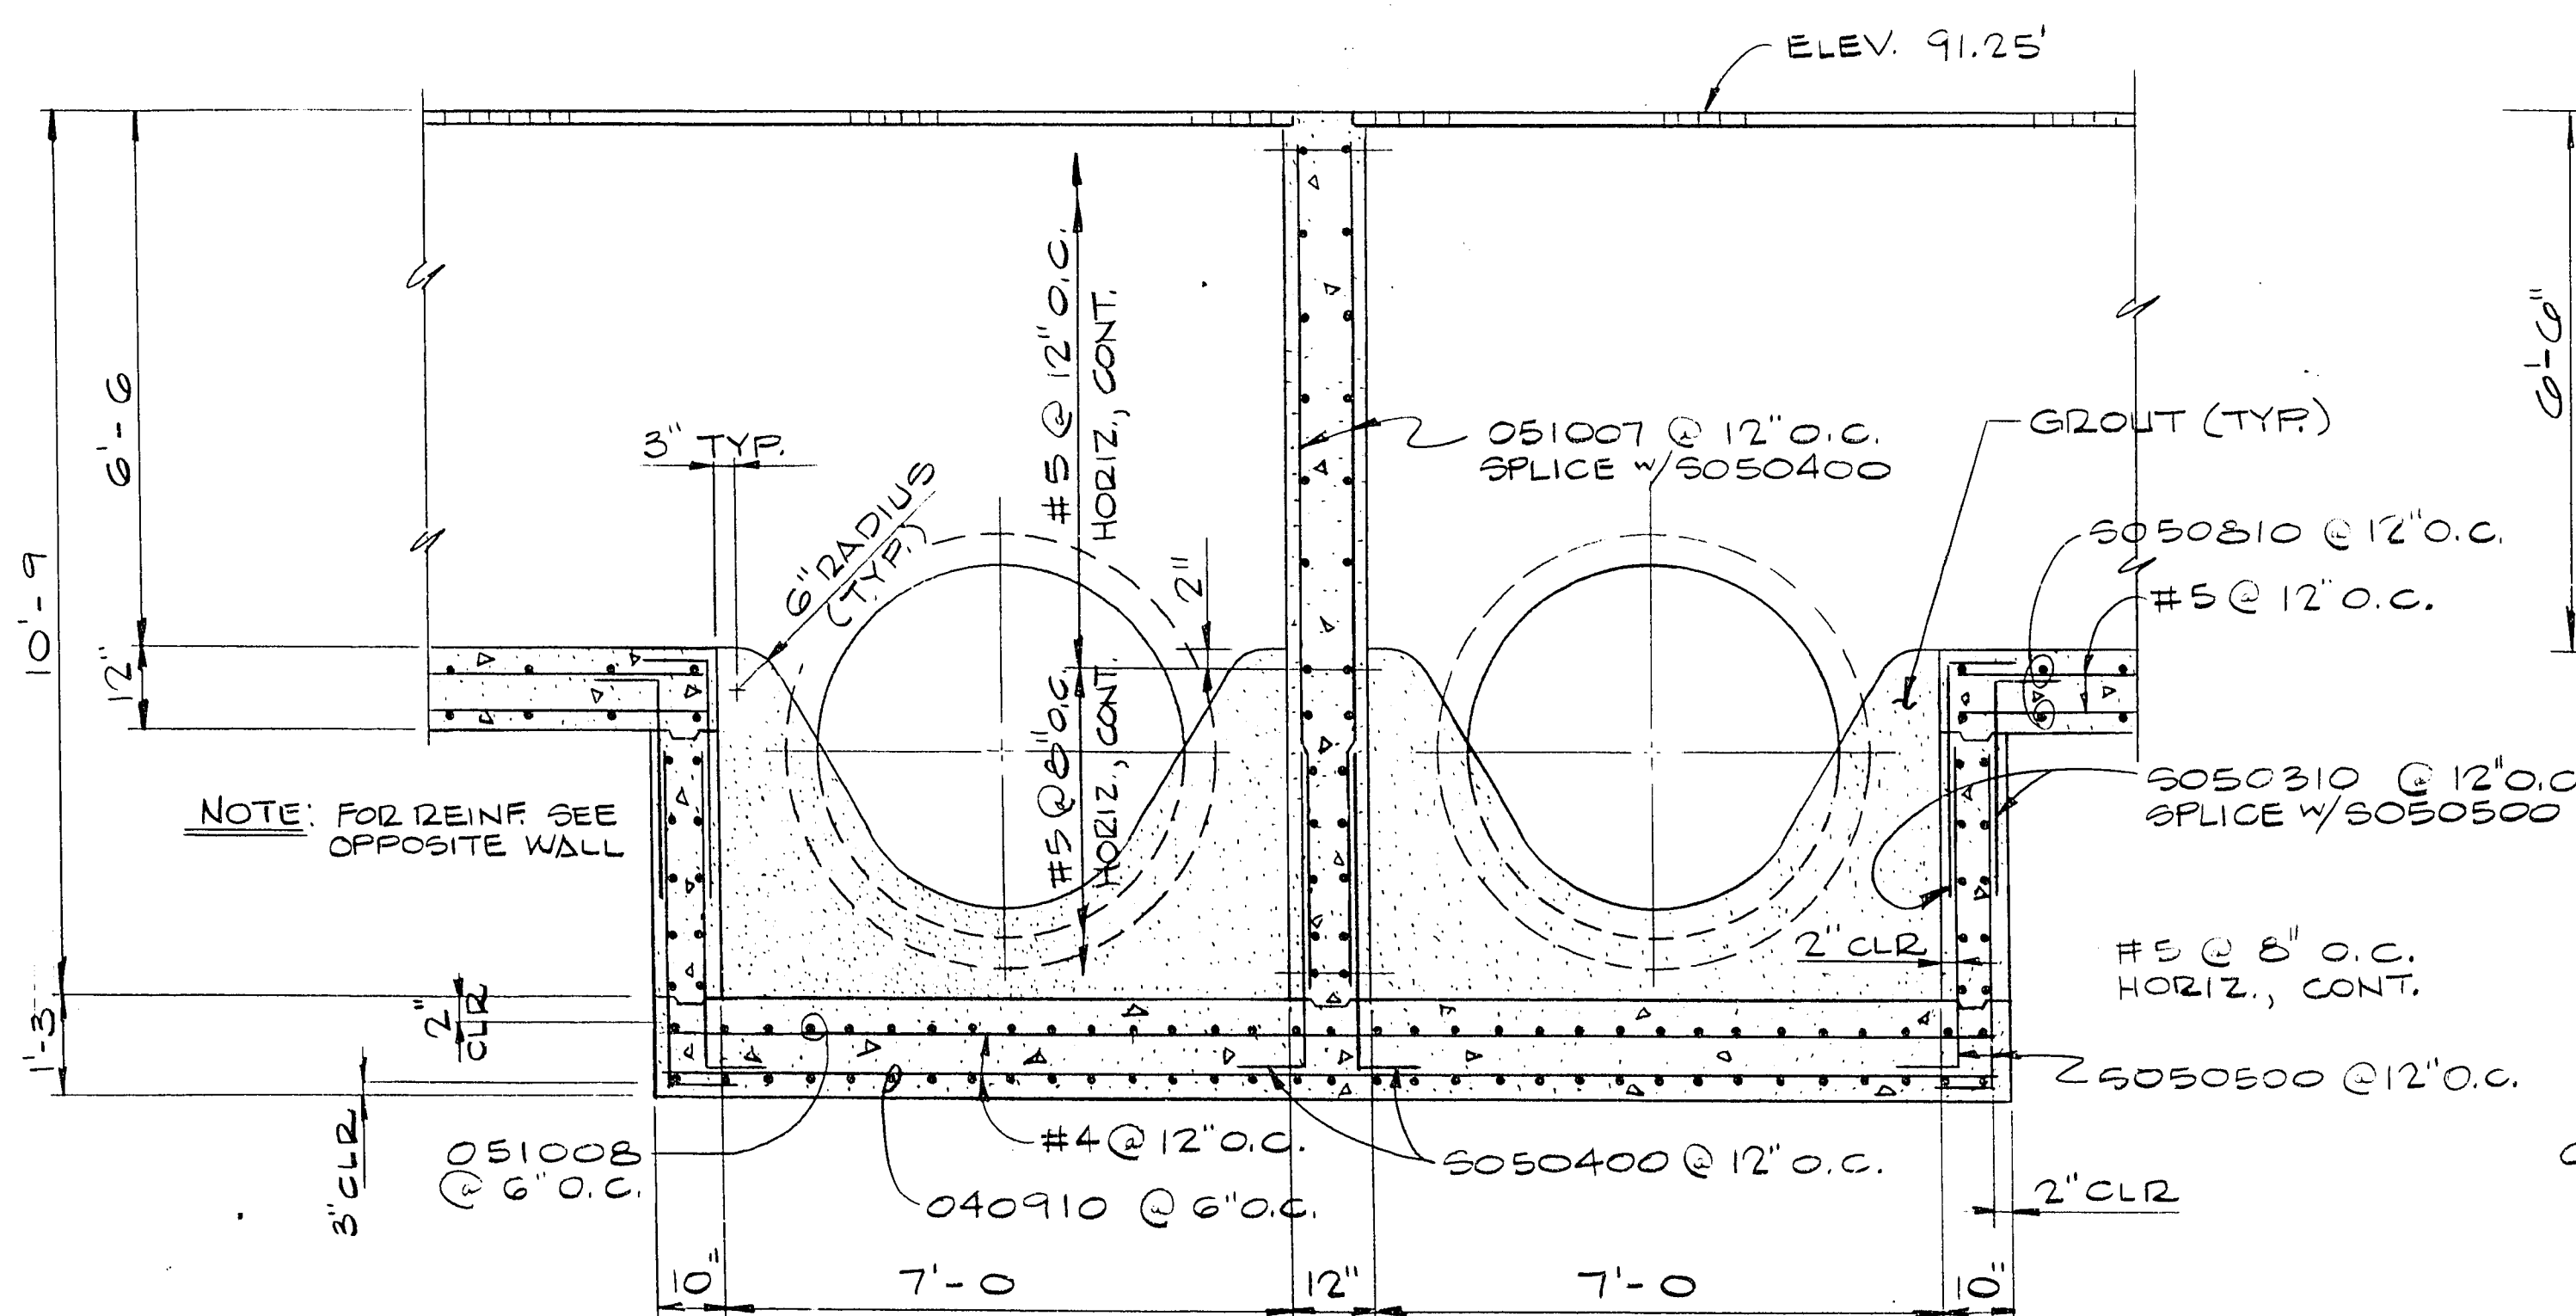

SECTION B
1/2" = 1'-0"


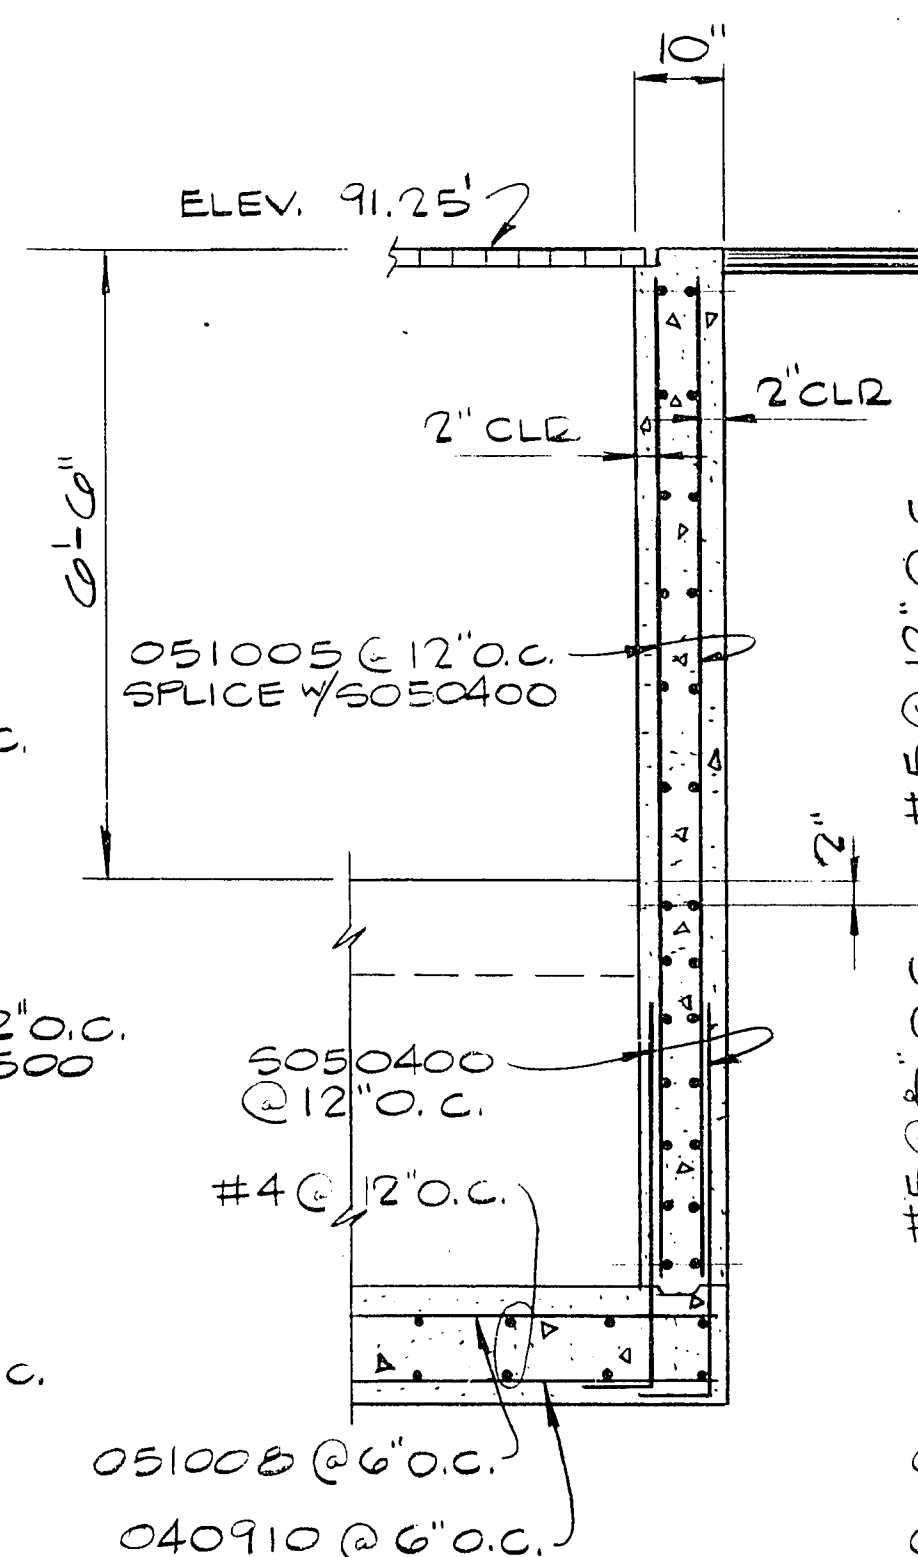


SECTION C
1/2" = 1'-0"

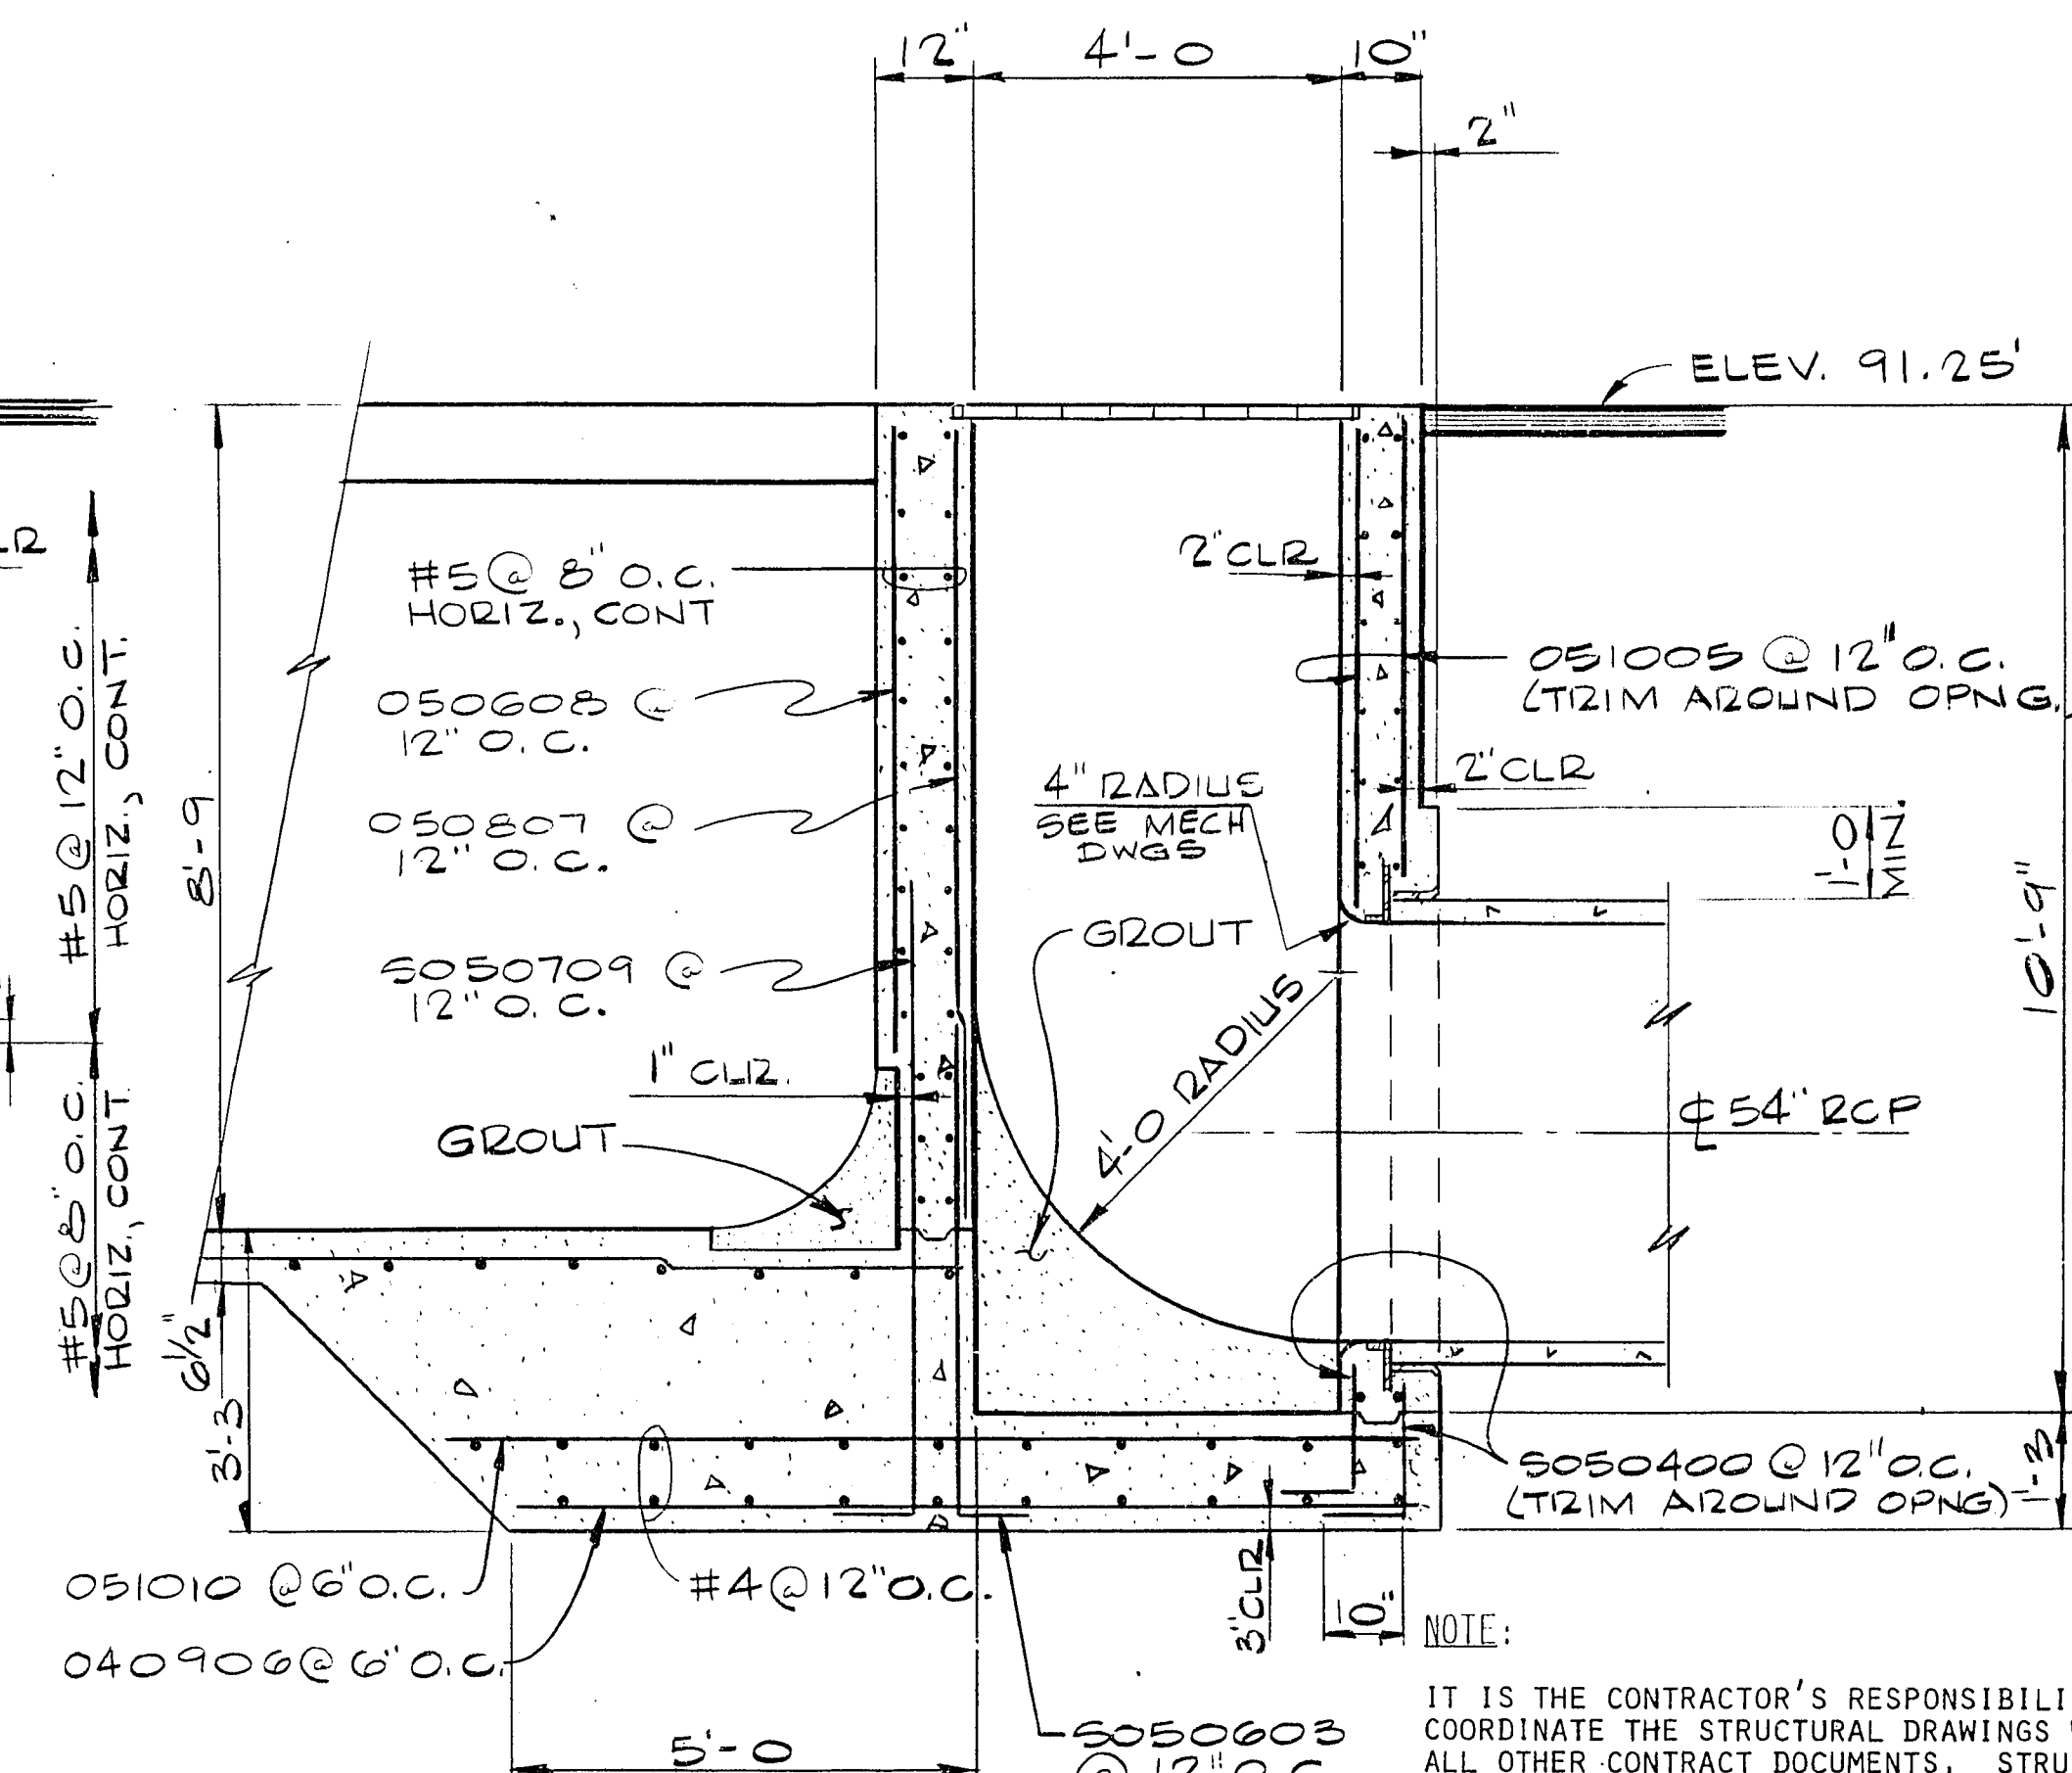

SECTION D
1/2" = 1'-0"

NOTE:
IT IS THE CONTRACTOR'S RESPONSIBILITY TO COORDINATE THE STRUCTURAL DRAWINGS WITH ALL OTHER CONTRACT DOCUMENTS. STRUCTURAL DRAWINGS DO NOT ATTEMPT TO SHOW ALL PENETRATIONS, OPENINGS, ANCHOR BOLTS, MECHANICAL EQUIPMENT SUPPORTS, PIPE SUPPORTS, ELECTRICAL CONDUITS, ETC.
ALL OPENINGS SHALL CONFORM TO TYPICAL DETAILS ON SHEET S-47.

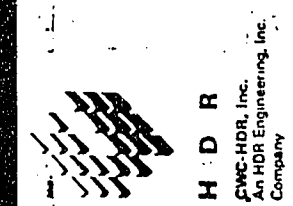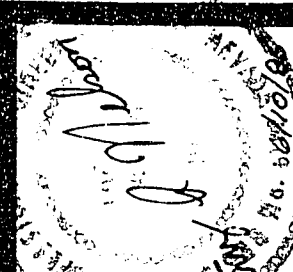

Job No.	74011
Designed	GCW
Drawn	GCW
Checked	
Approved	
Date	

Revised	Description	Date
1	CORRECTED ACCORDING TO 15-92	5-92
2	REVISIONS/REVISIONS	
3		
4		
5		
6		
7		
8		
9		
10		