


NOTE:

IT IS THE CONTRACTOR'S RESPONSIBILITY TO COORDINATE THE STRUCTURAL DRAWINGS WITH ALL OTHER CONTRACT DOCUMENTS. STRUCTURAL DRAWINGS DO NOT ATTEMPT TO SHOW ALL PENETRATIONS, OPENINGS, ANCHOR BOLTS, MECHANICAL EQUIPMENT SUPPORTS, PIPE SUPPORTS, ELECTRICAL CONDUITS, ETC.

ALL OPENINGS SHALL CONFORM TO TYPICAL DETAILS ON SHEET S-47.

CULP/WESNER/CULP

CALIFORNIA
SANTA ANA, CALIFORNIA
DENVER, COLORADO

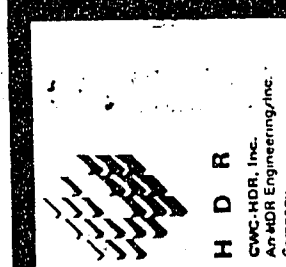

Job No.	740-11
Designed	GCM
Drawn	GCM
Checked	
Approved	
Date	


1	CONCRETE ACCORDING TO FOOTNOTED REVISIONS	5-96
2		
3		
1	CONCRETE ACCORDING TO FOOTNOTED REVISIONS	5-96
2		
3		
SECONDARY
SEDIMENTATION BASINS
PLAN & SECTIONS


Sheet
S-20
of 164

6-1-65 3/11/21

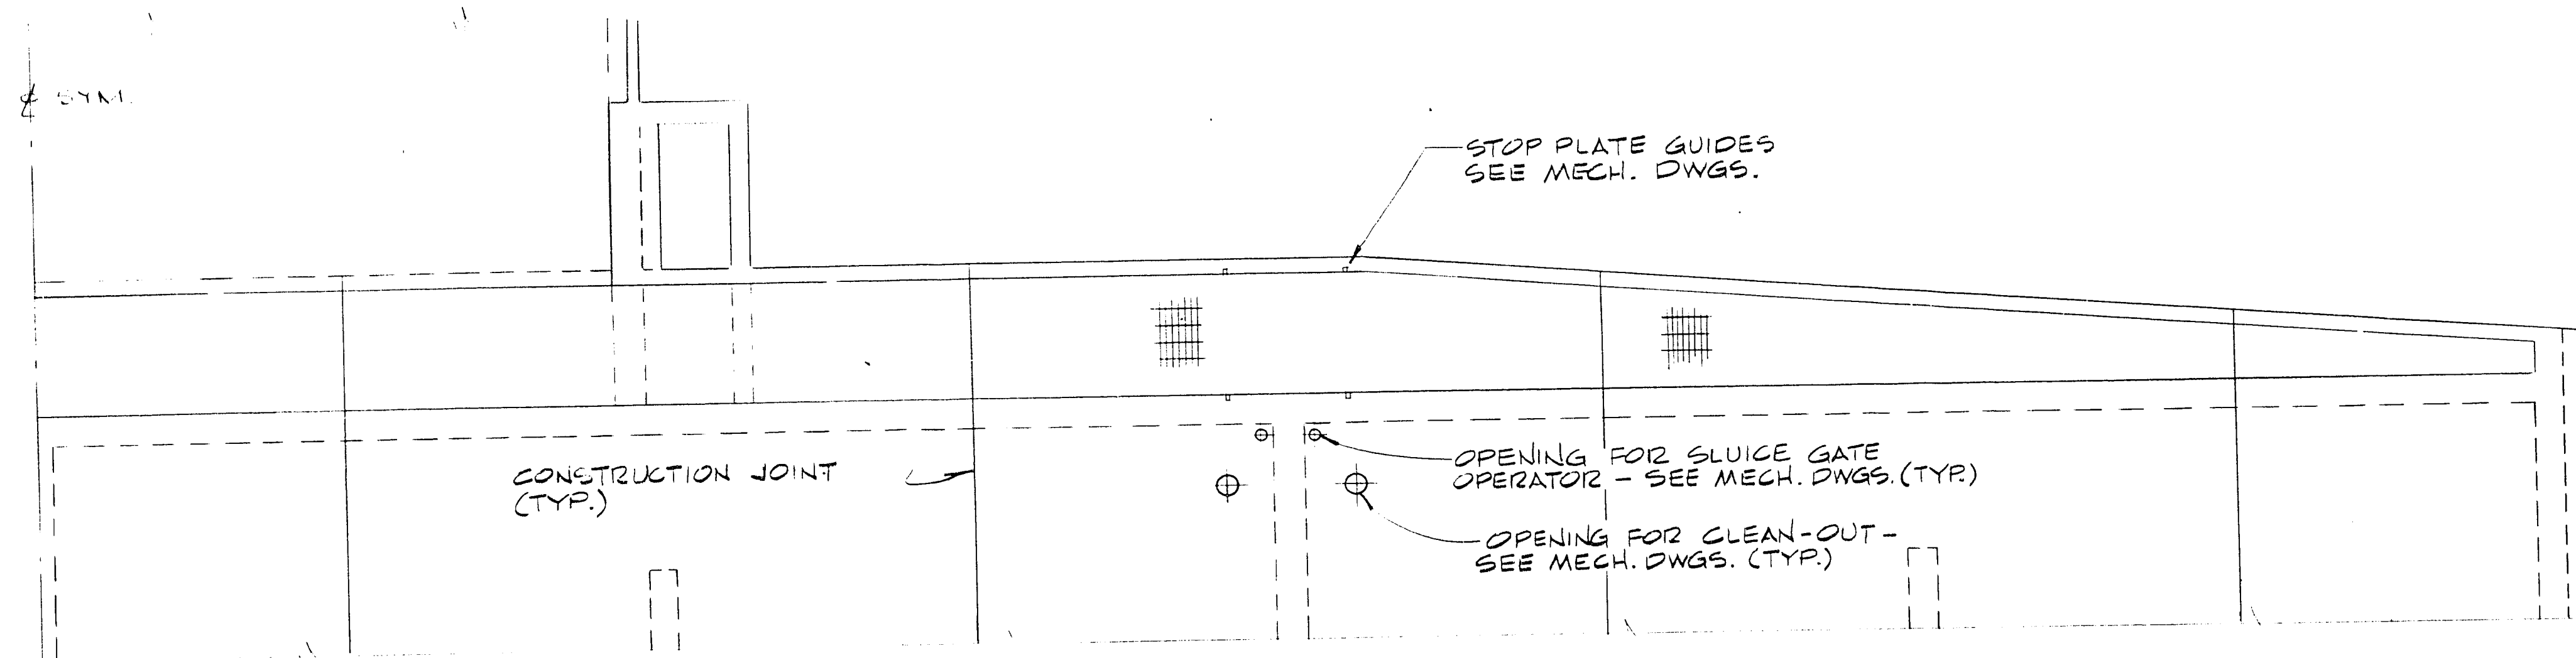


TOP PLAN AT INFLUENT CHANNEL

1/4" = 1'-0"

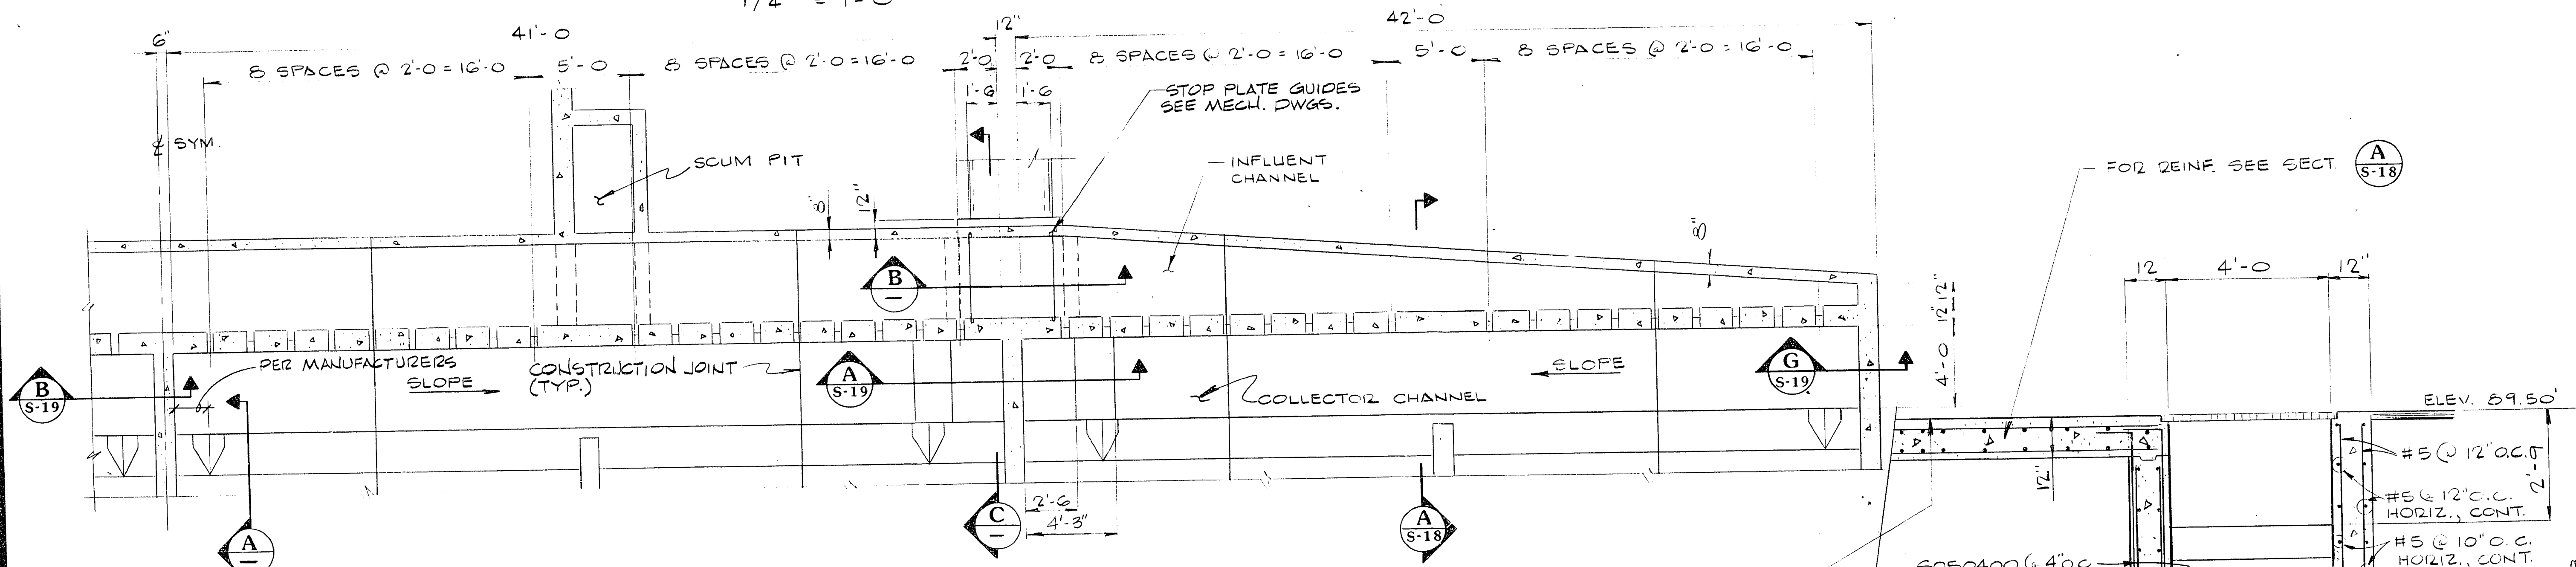

SECTIONAL PLAN


1/4" = 1'-0"

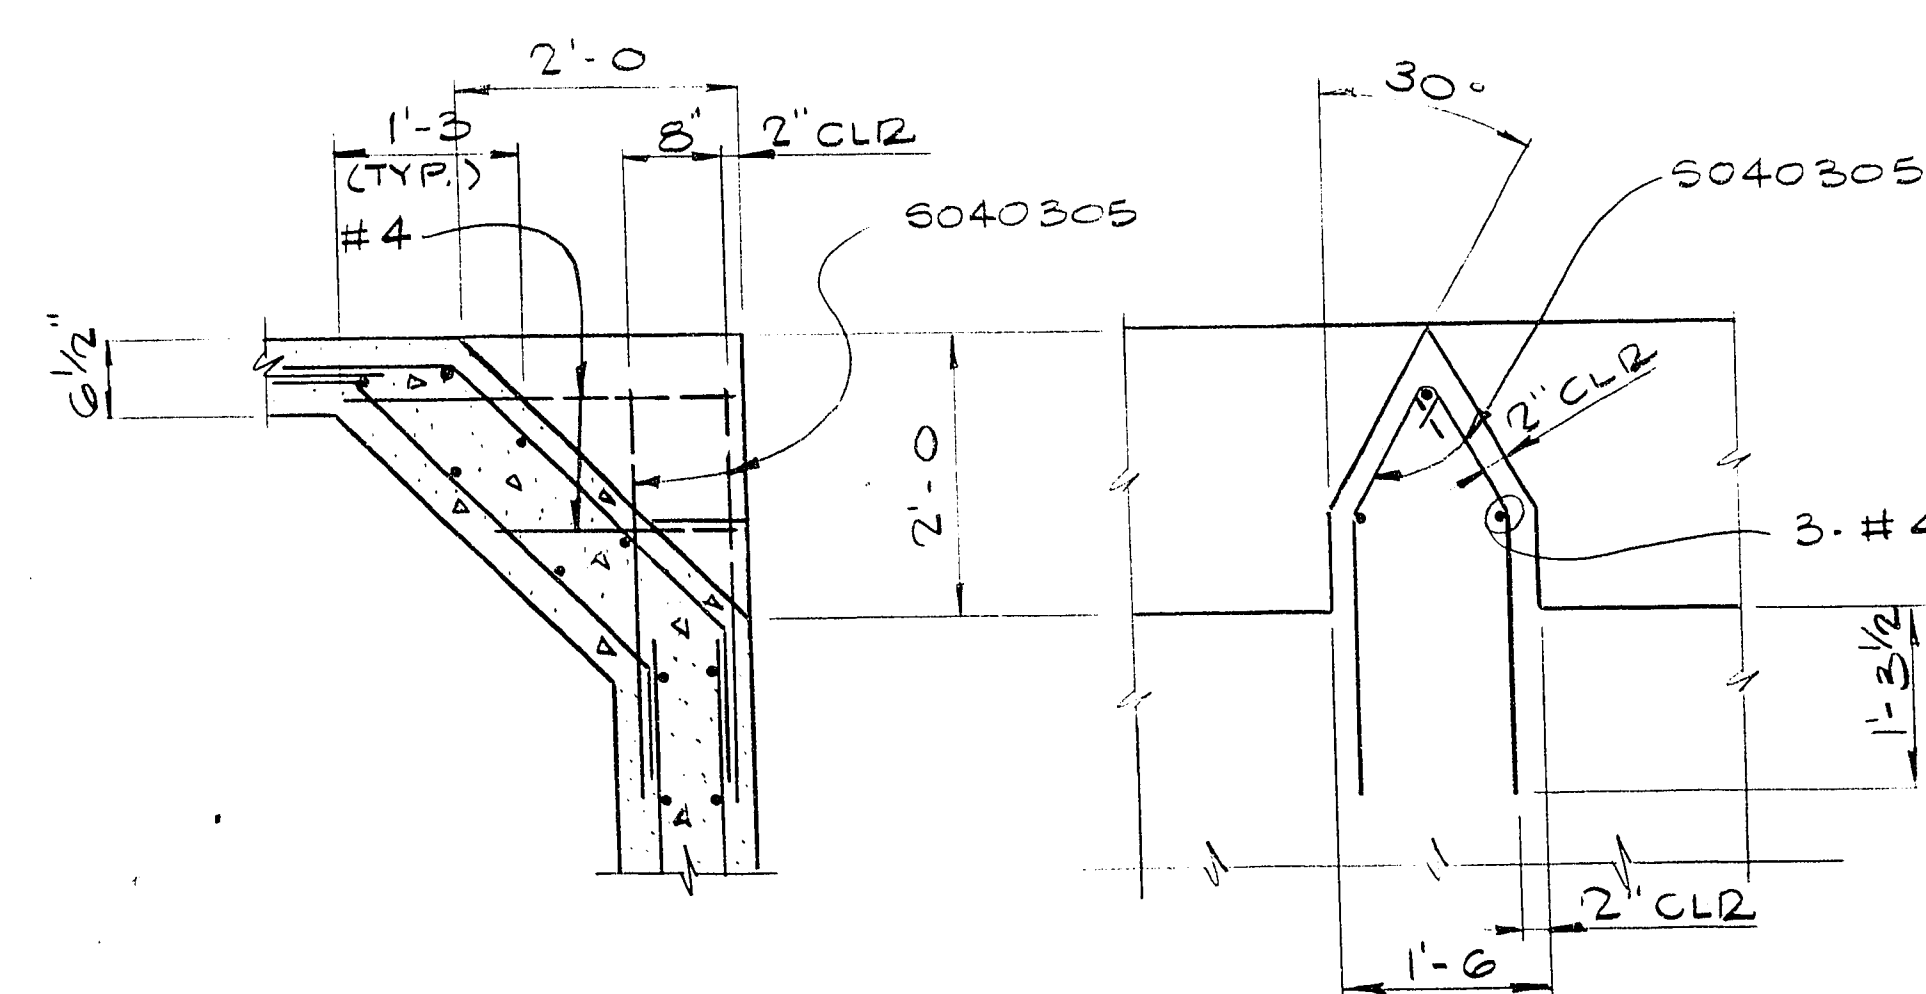

SECTION

3/4" = 1'-0"


A

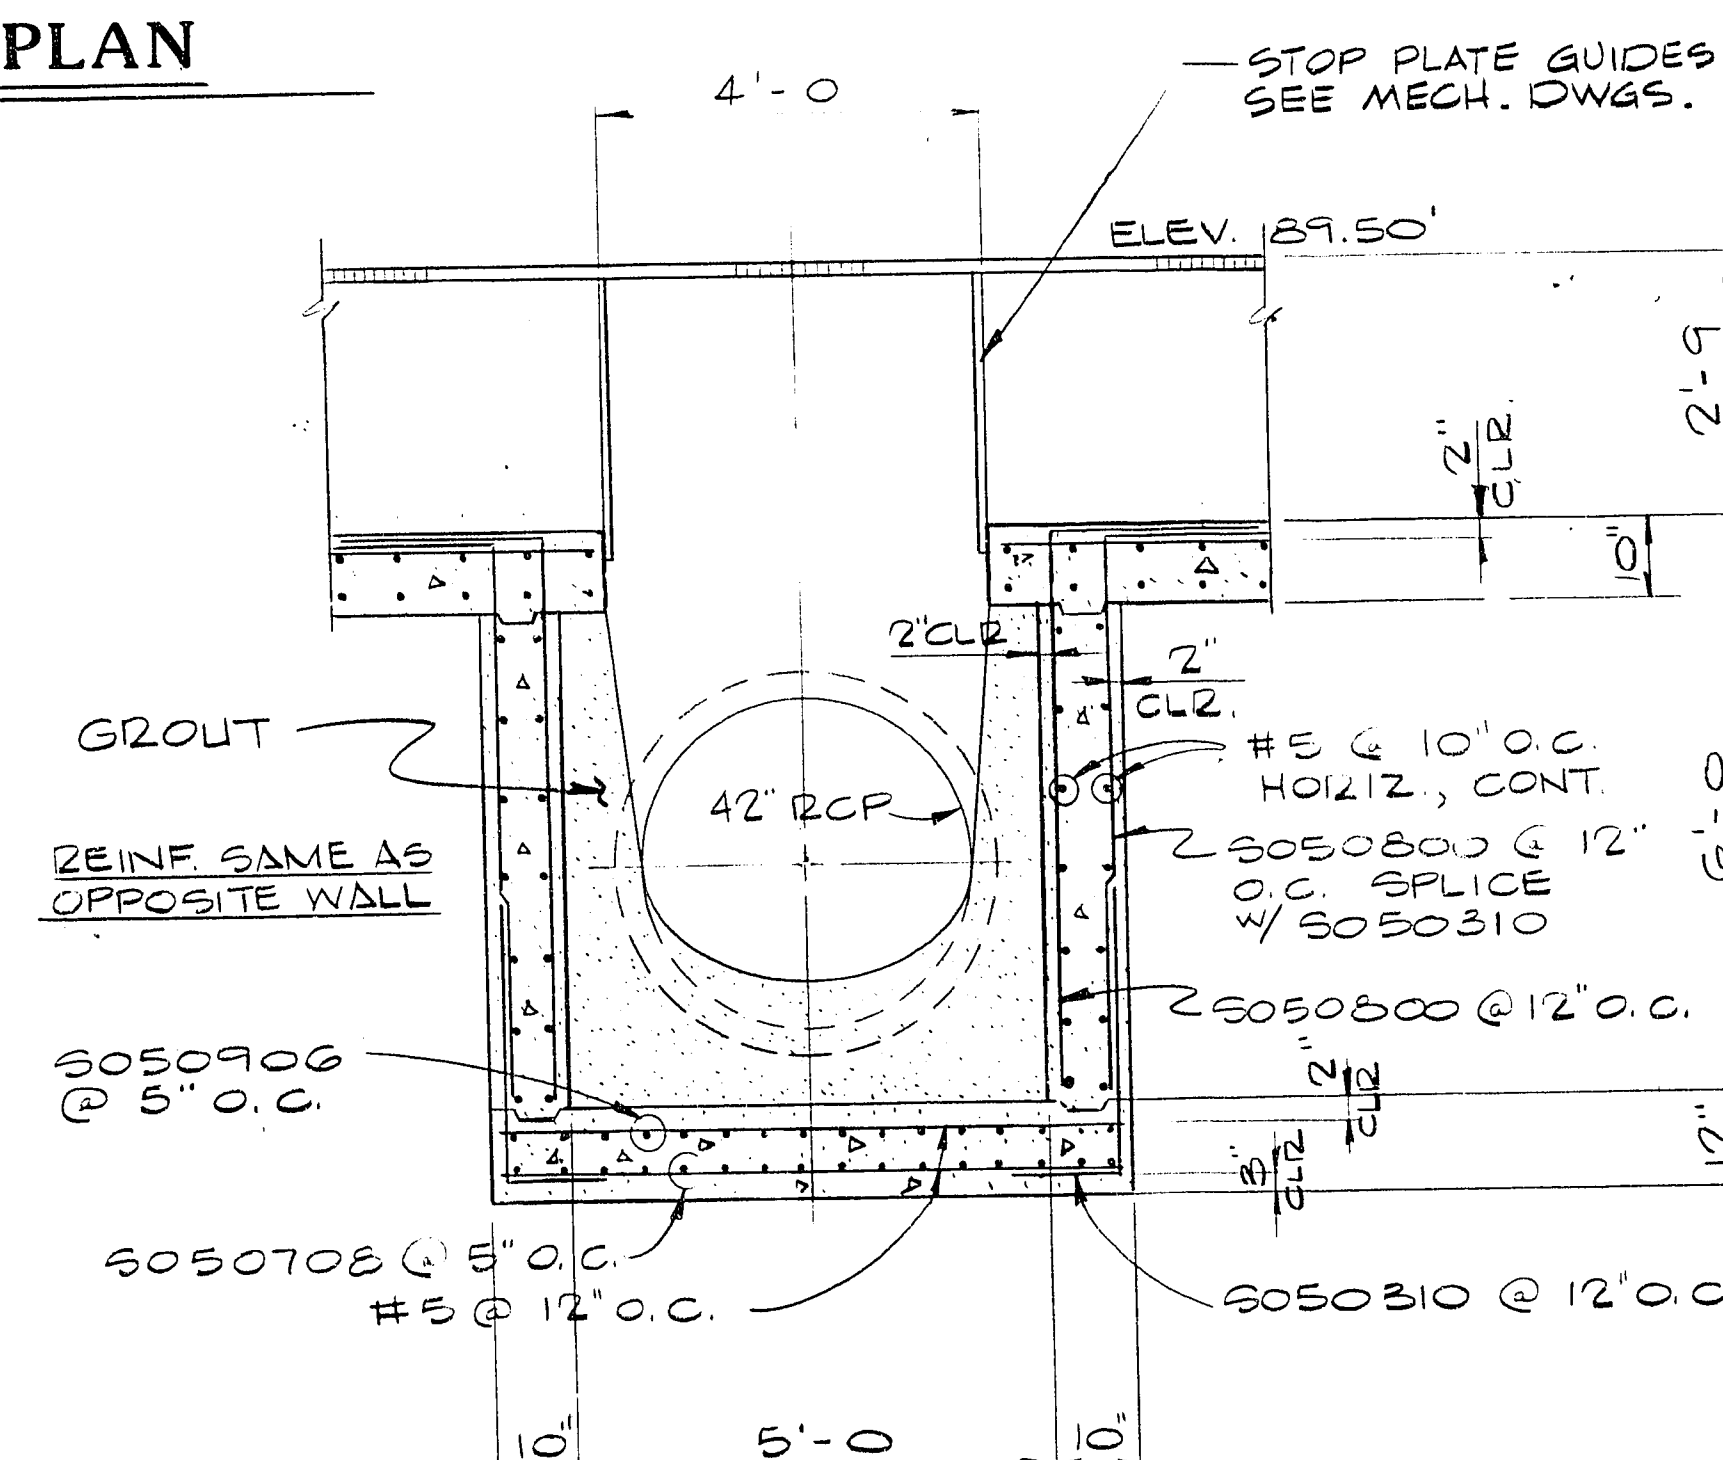

SECTION

1/2" = 1'-0"

B

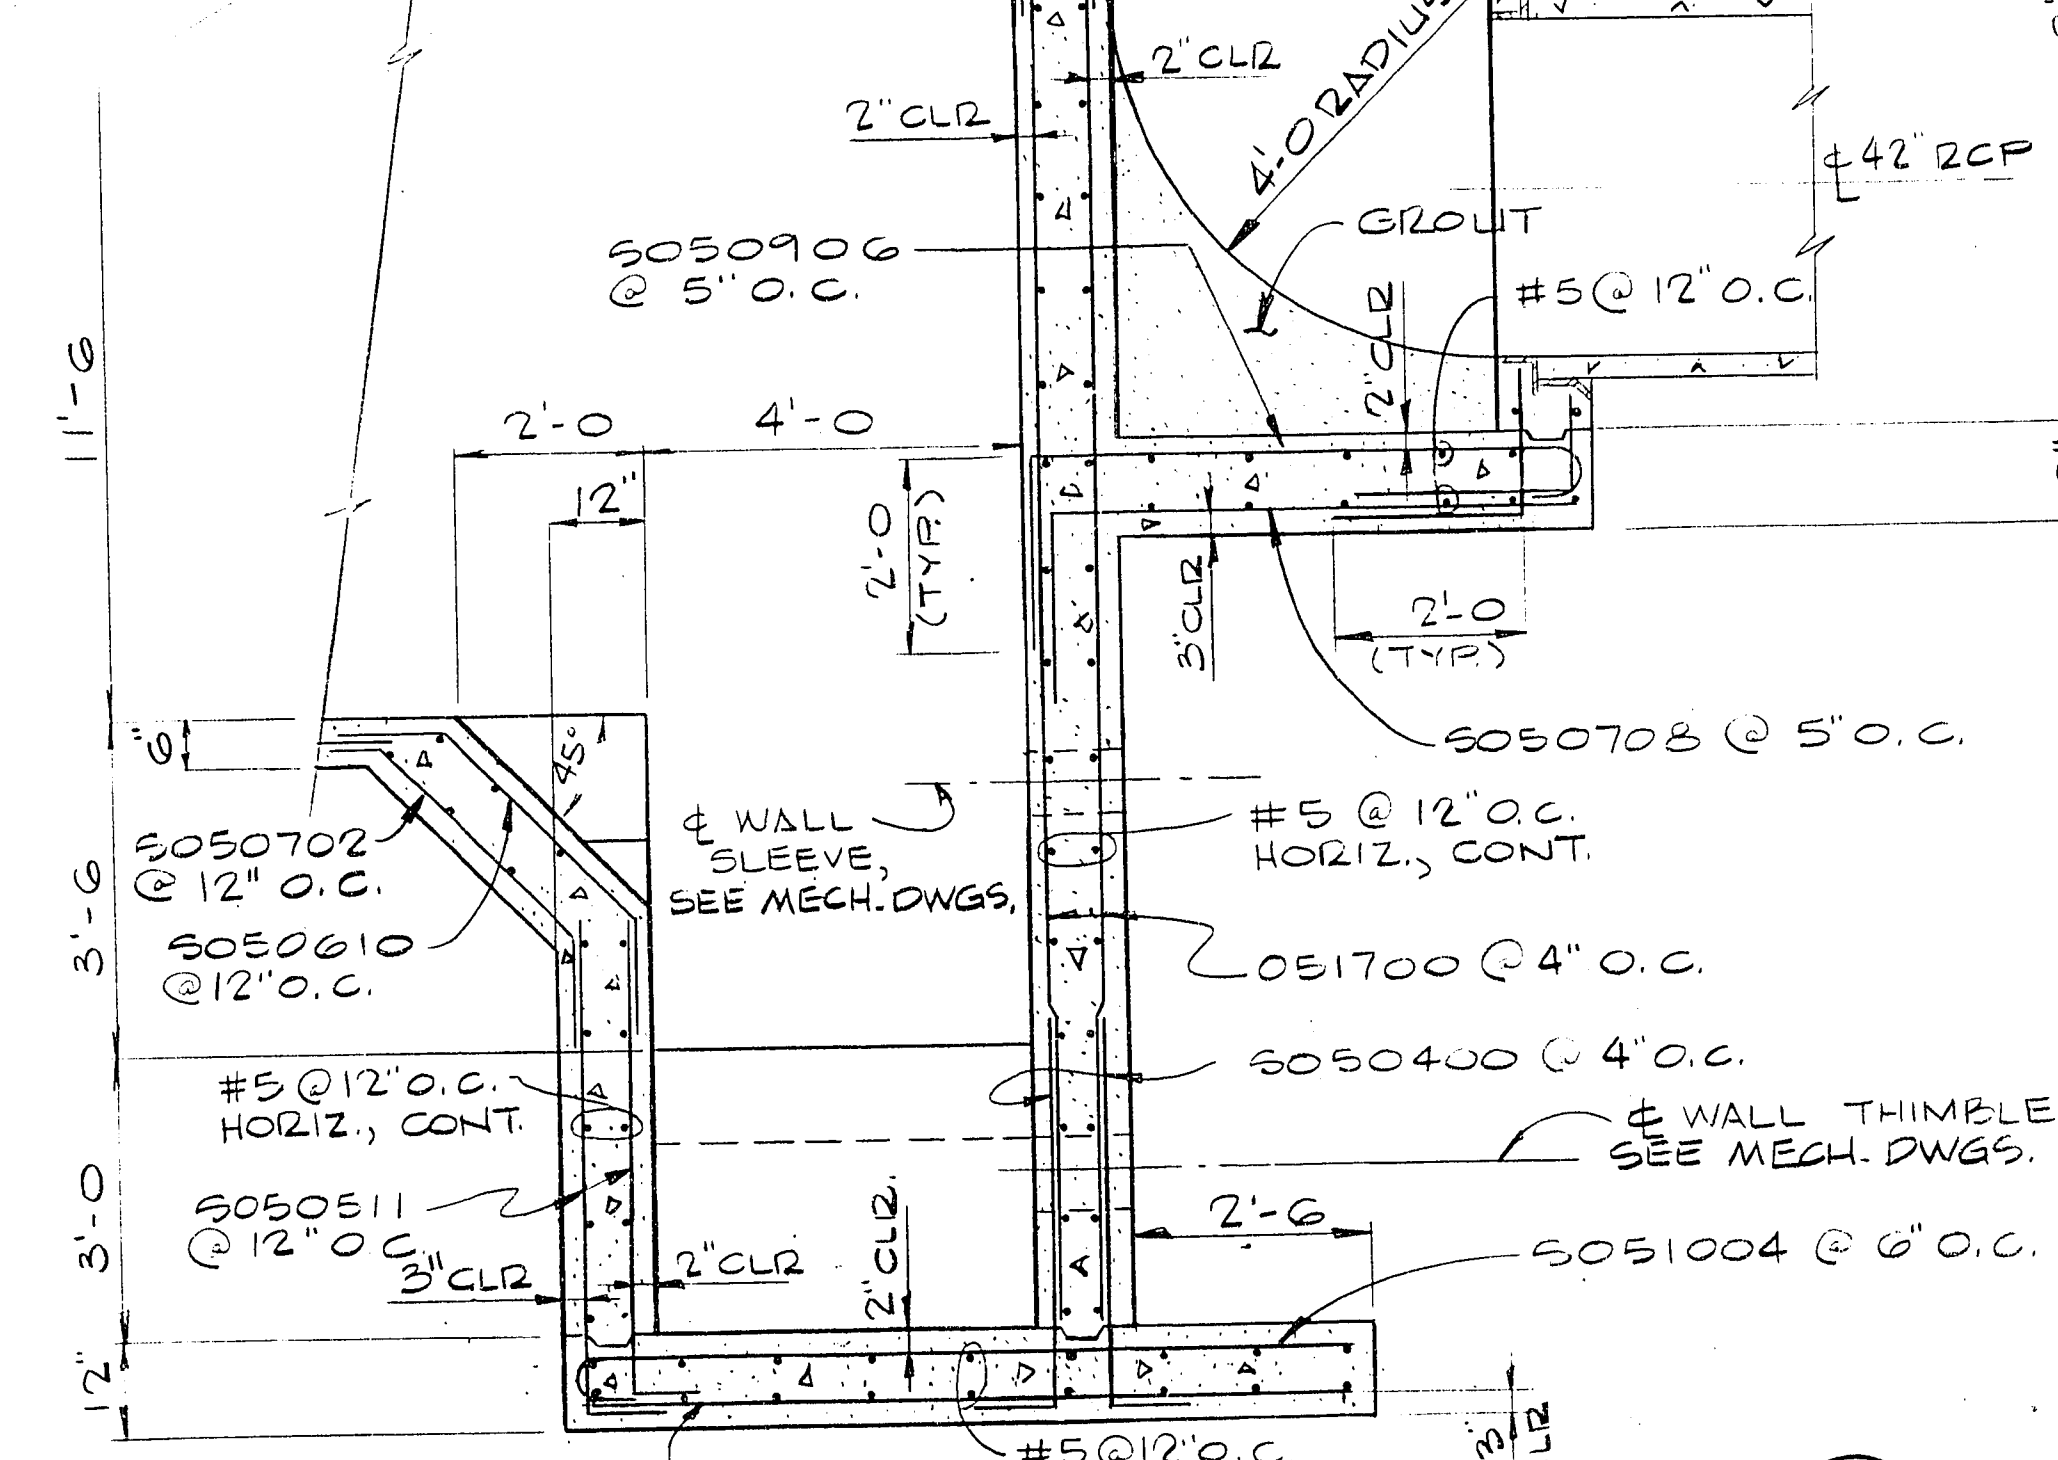

SECTION

1/2" = 1'-0"

C