




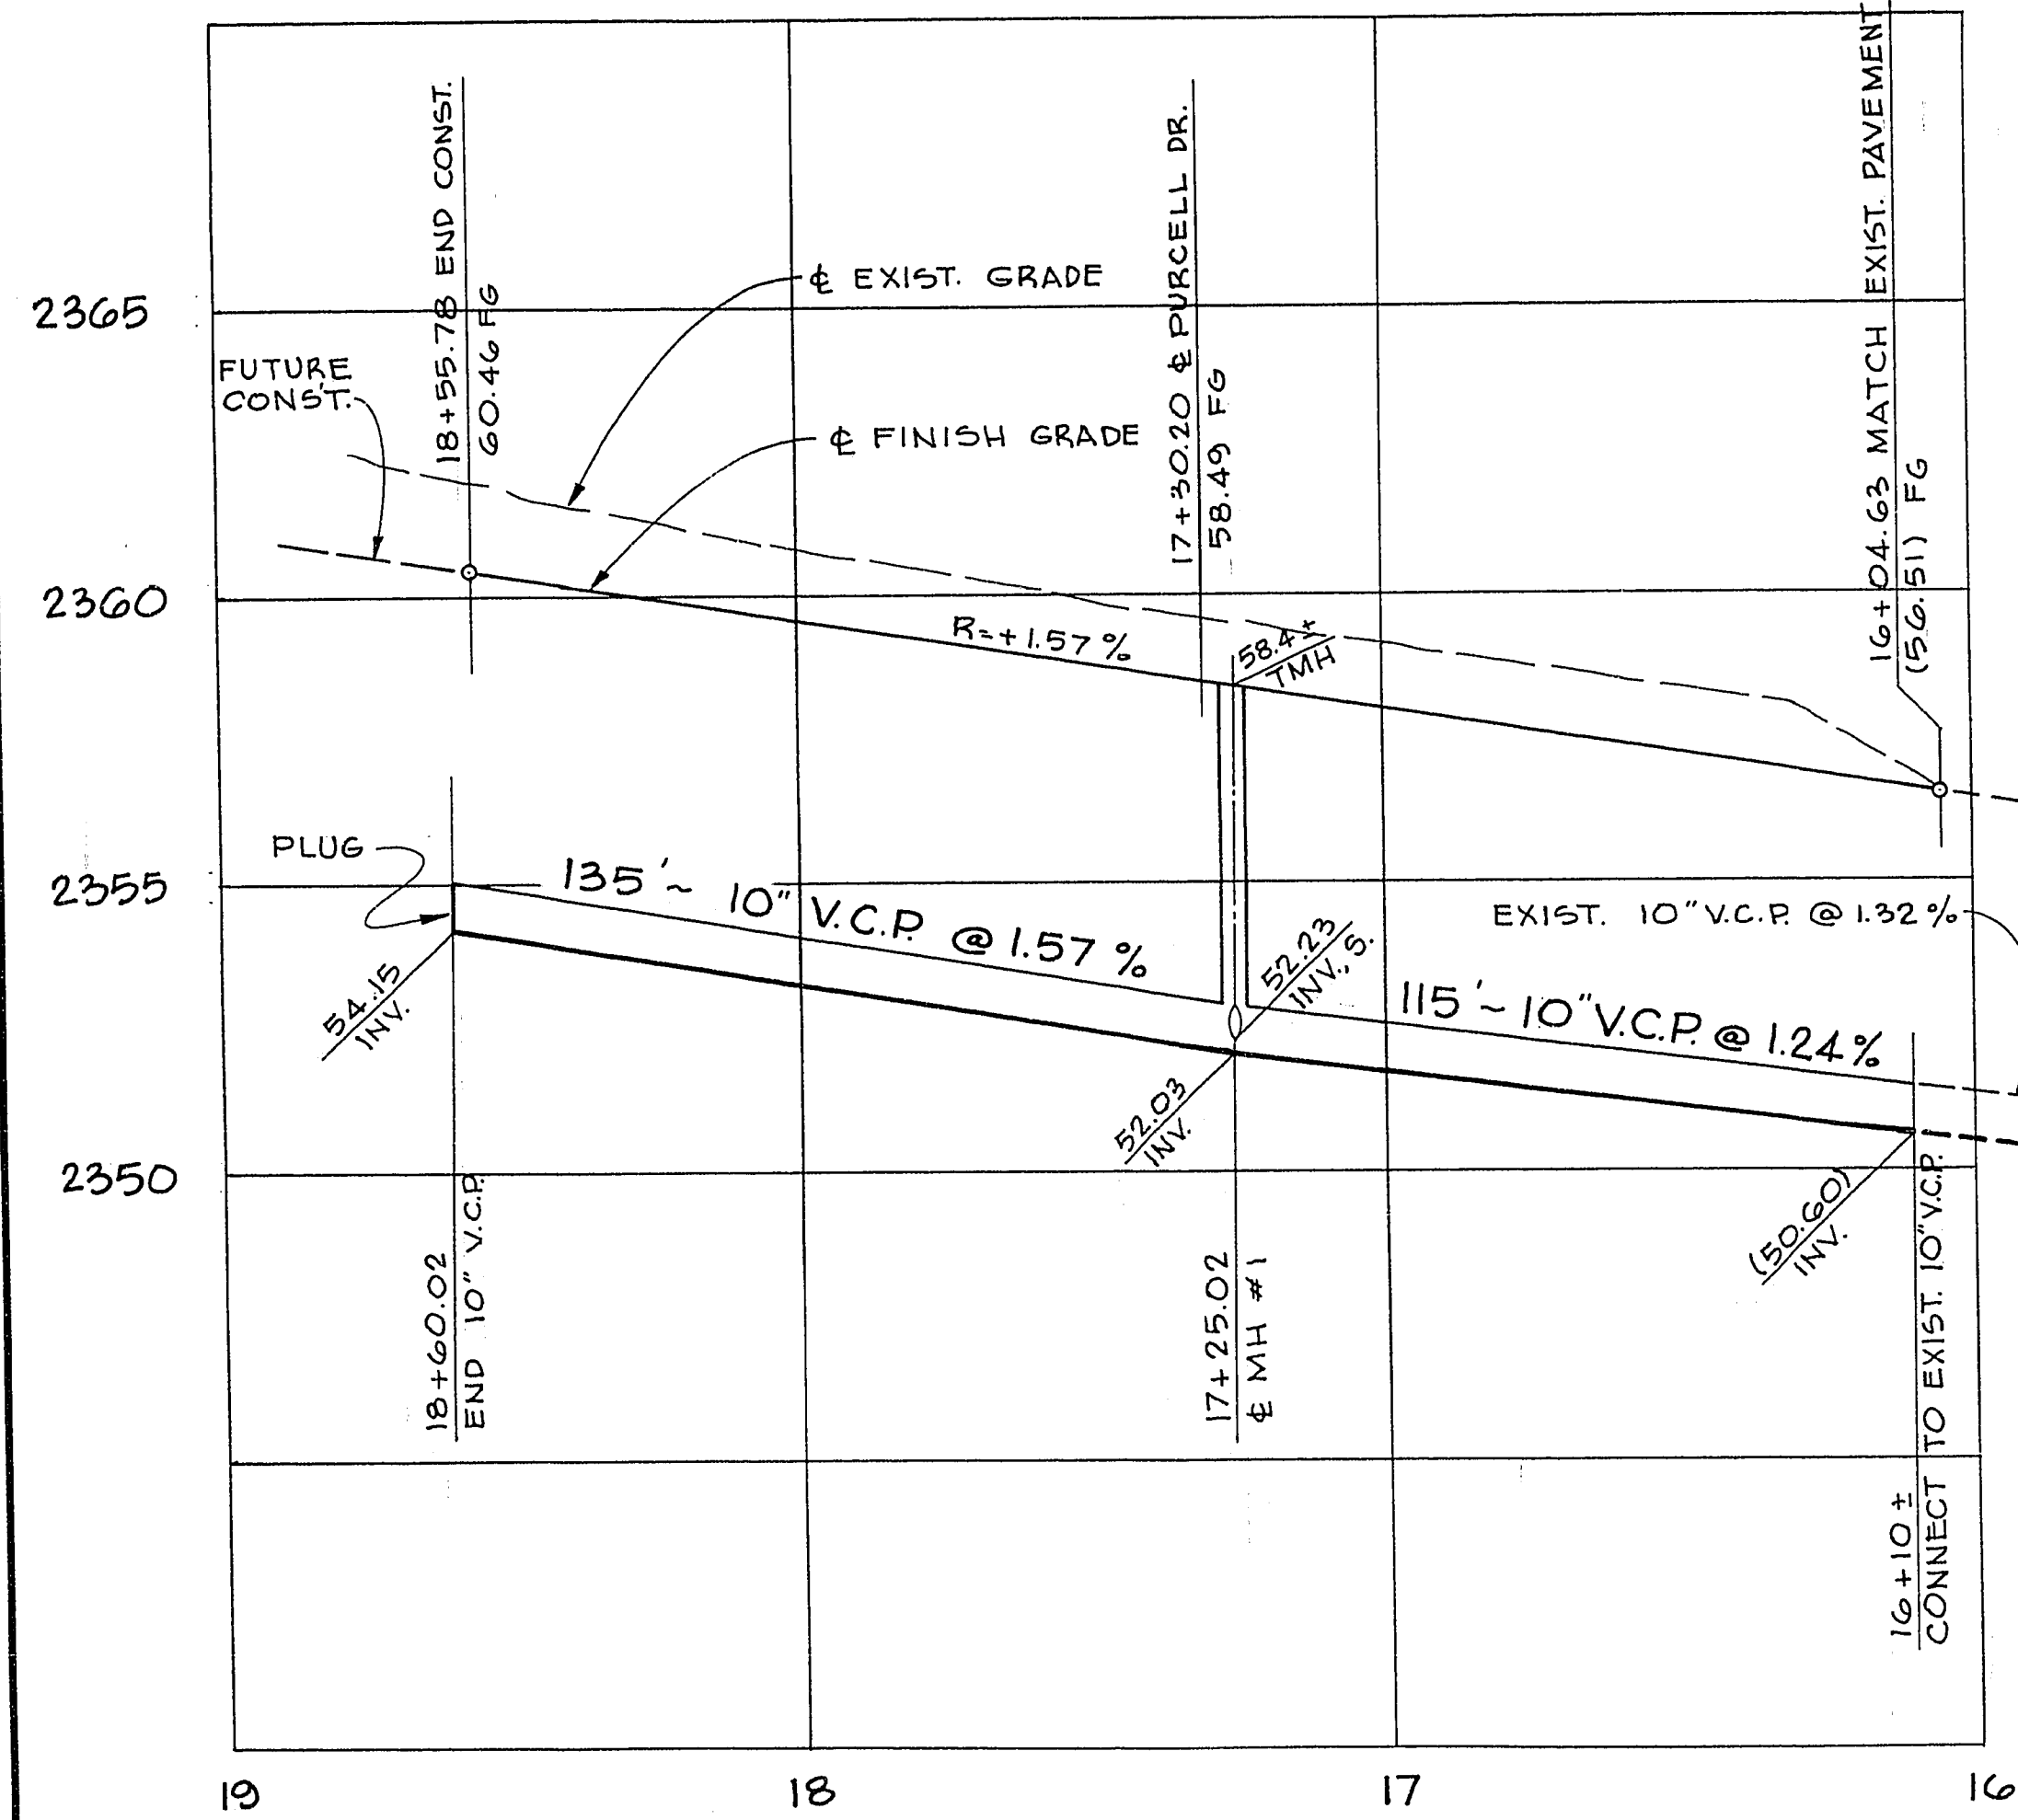


PROFILE
HORIZ.: 1"=30'
VERT.: 1"=3'

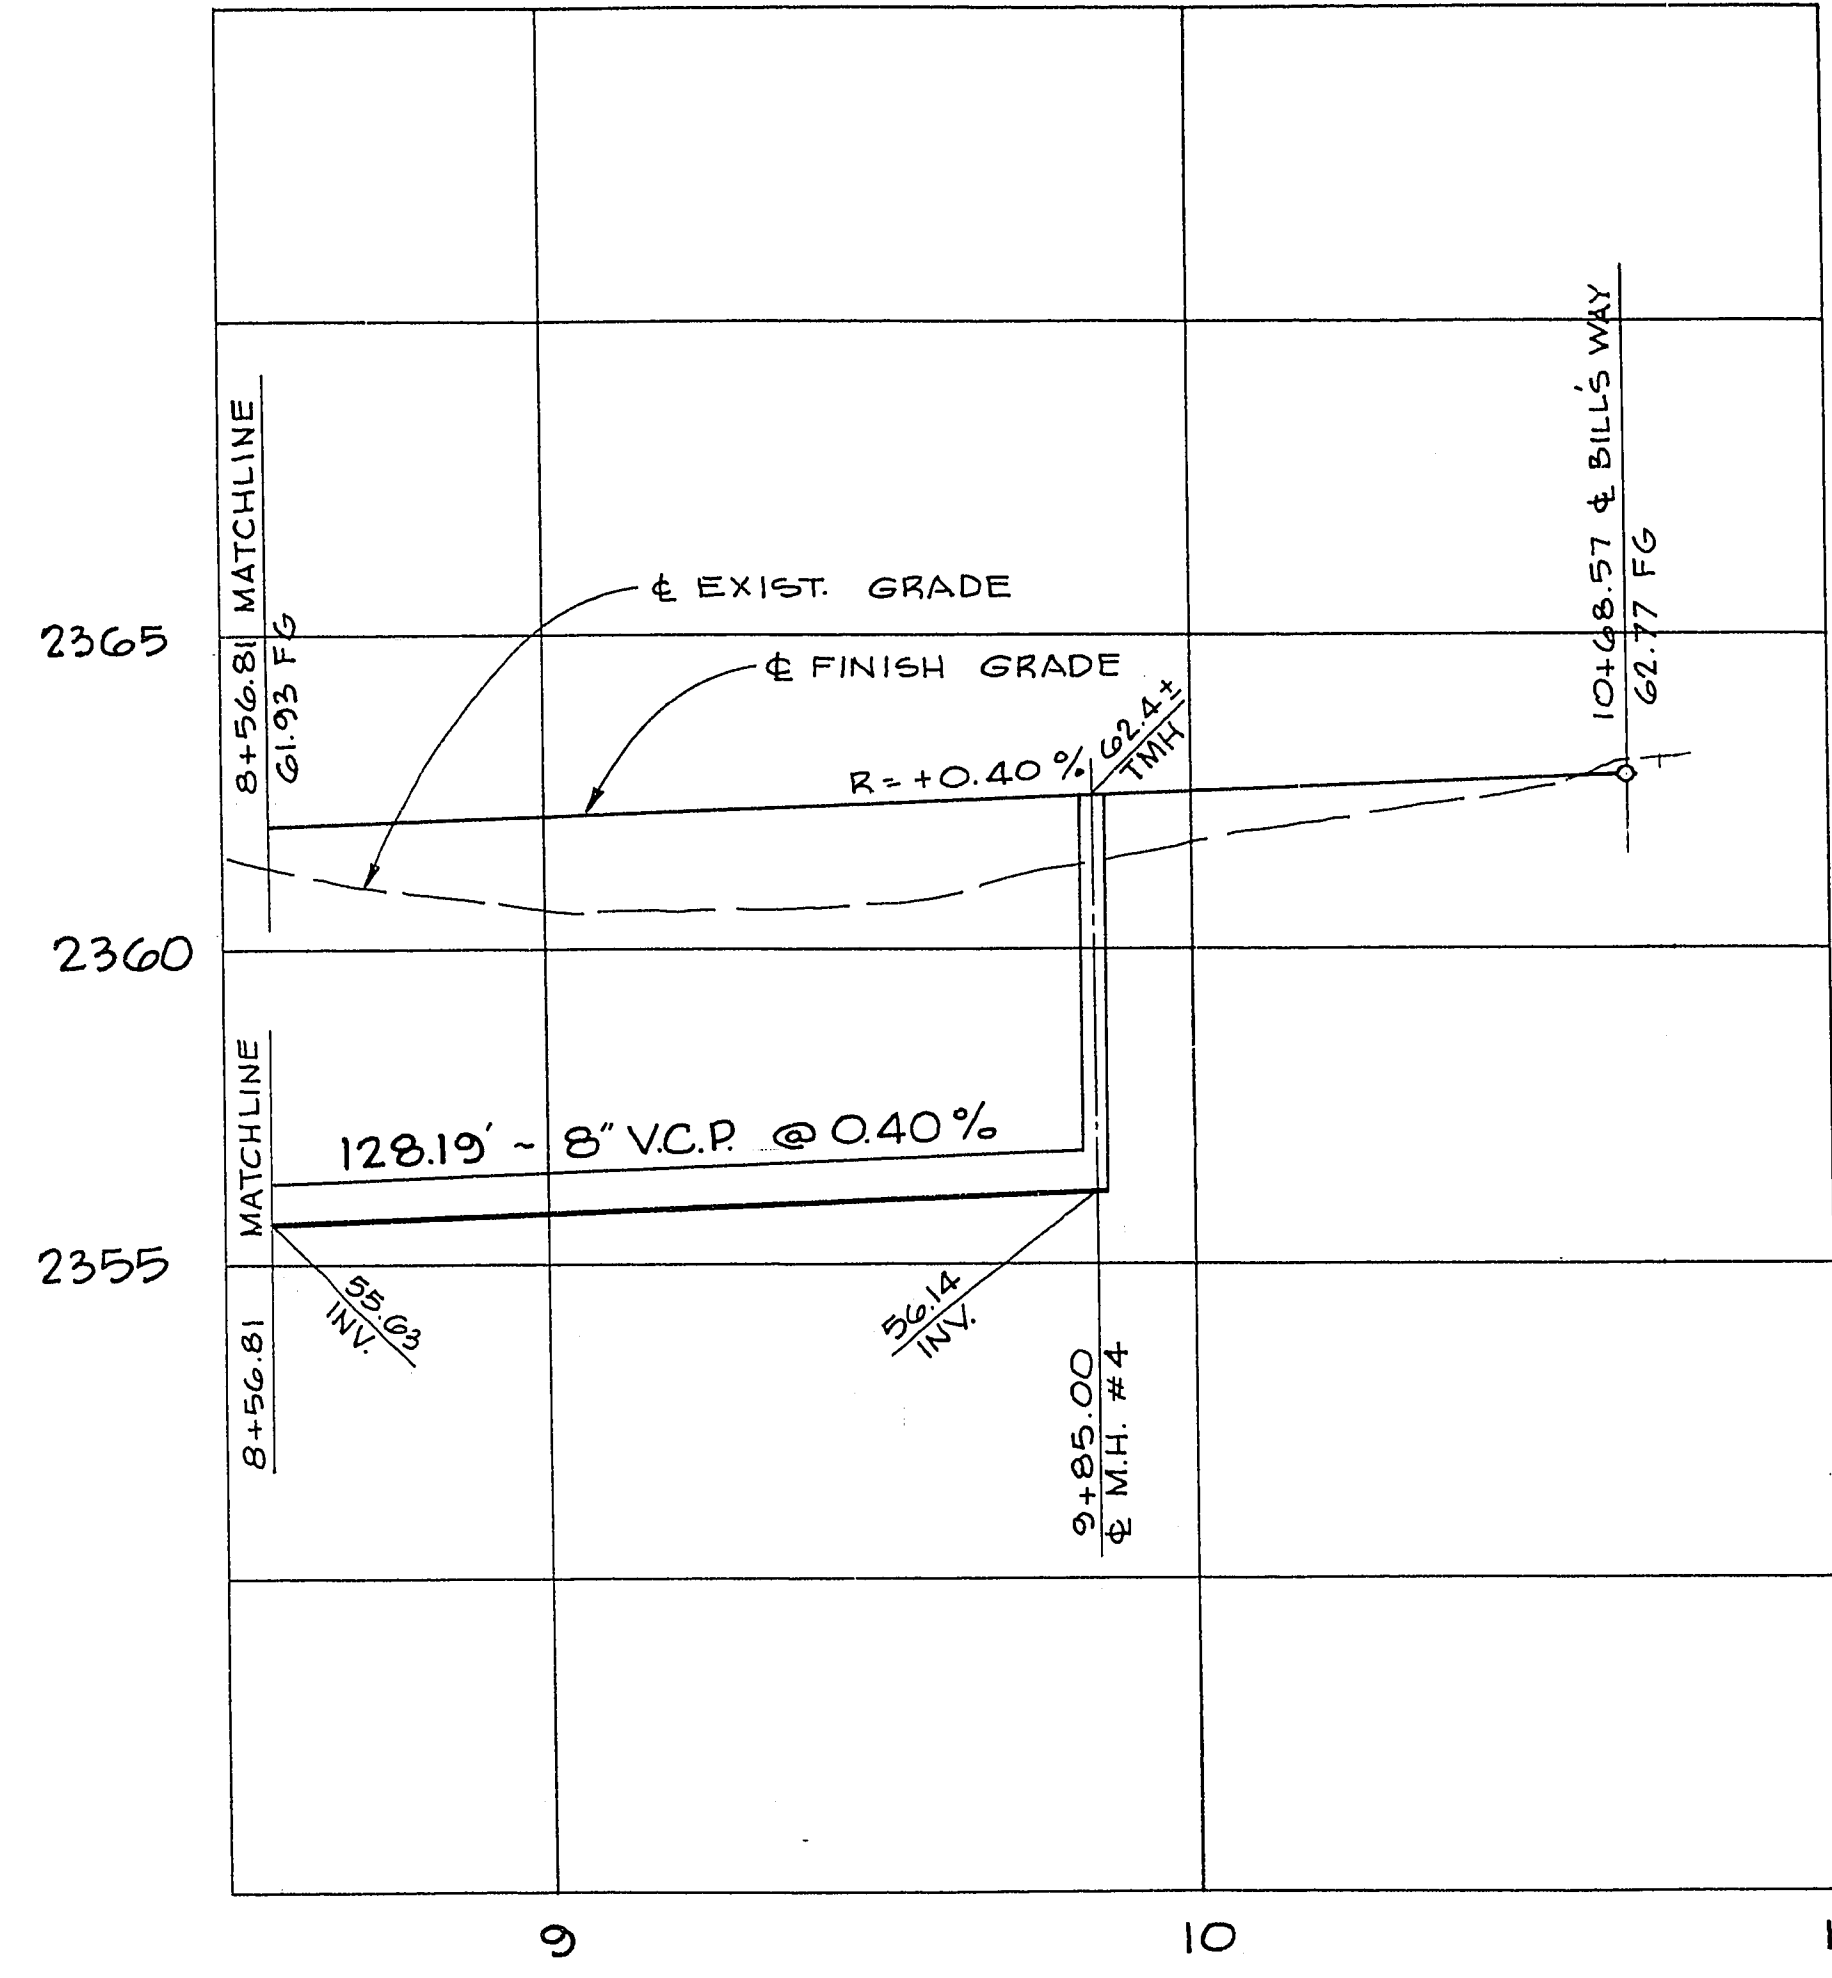

PROFILE
HORIZ.: 1"=30'
VERT.: 1"=3'

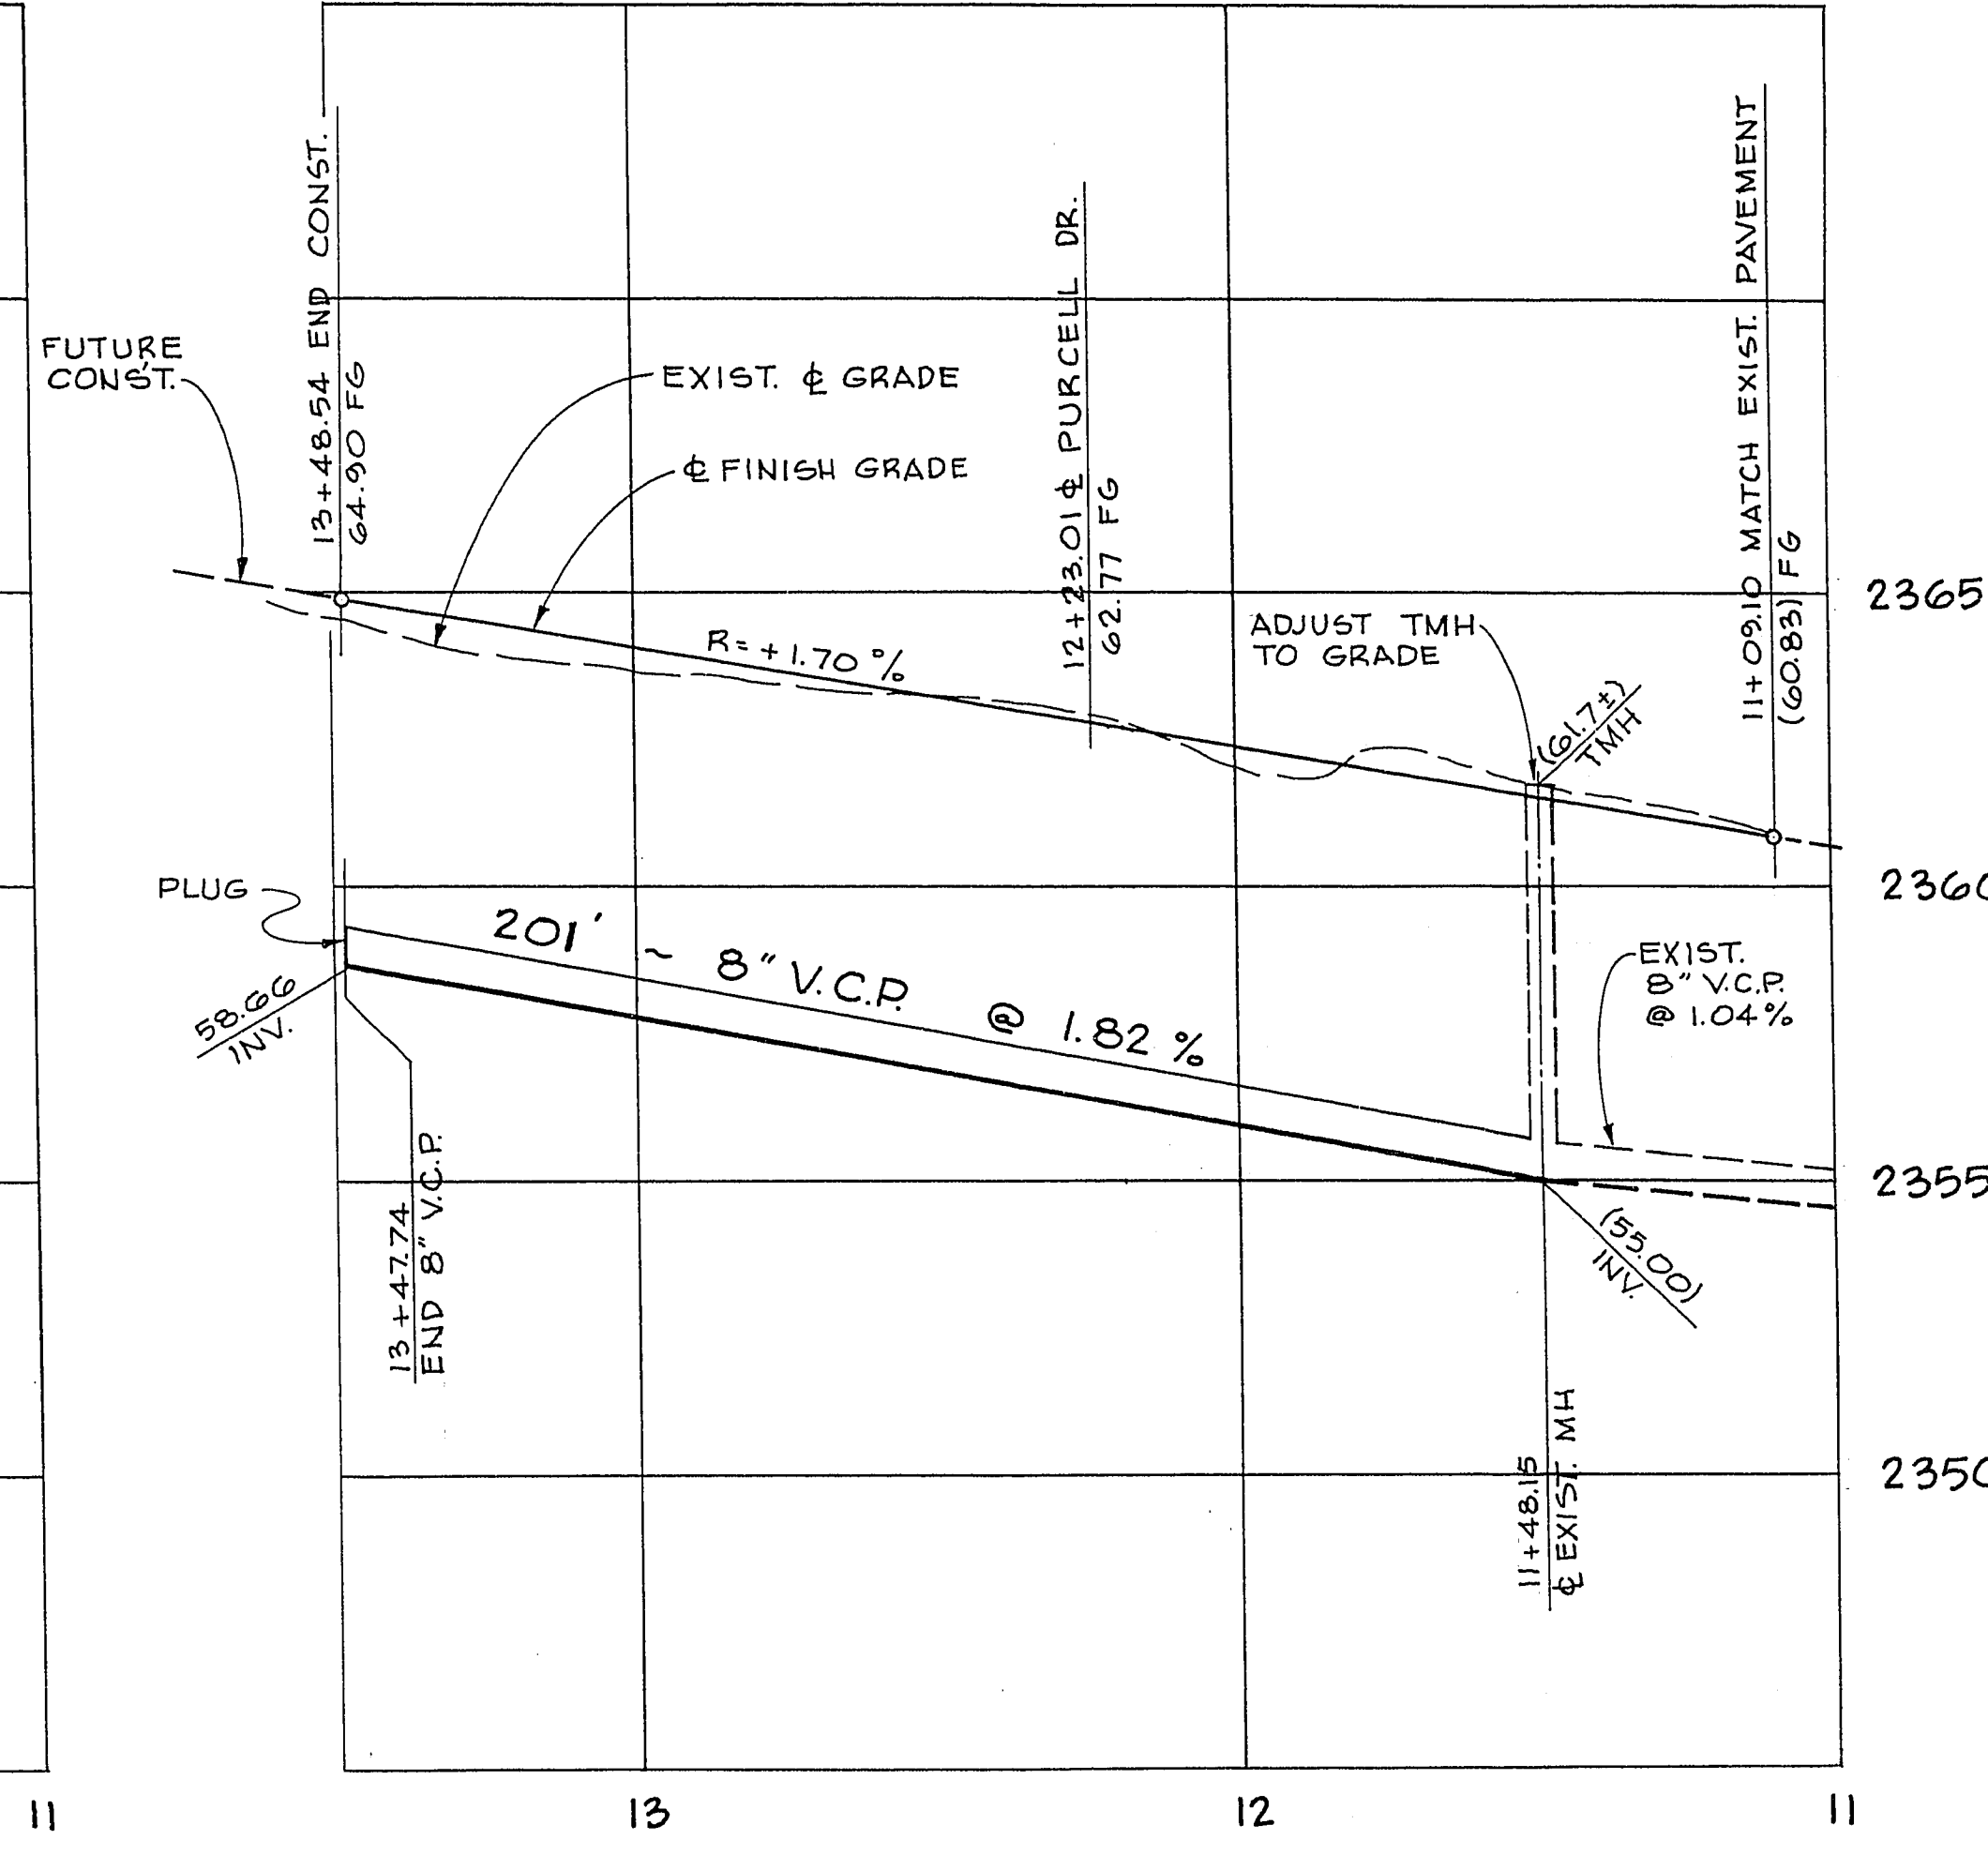


PROFILE
HORIZ.: 1"=30'
VERT.: 1"=3'

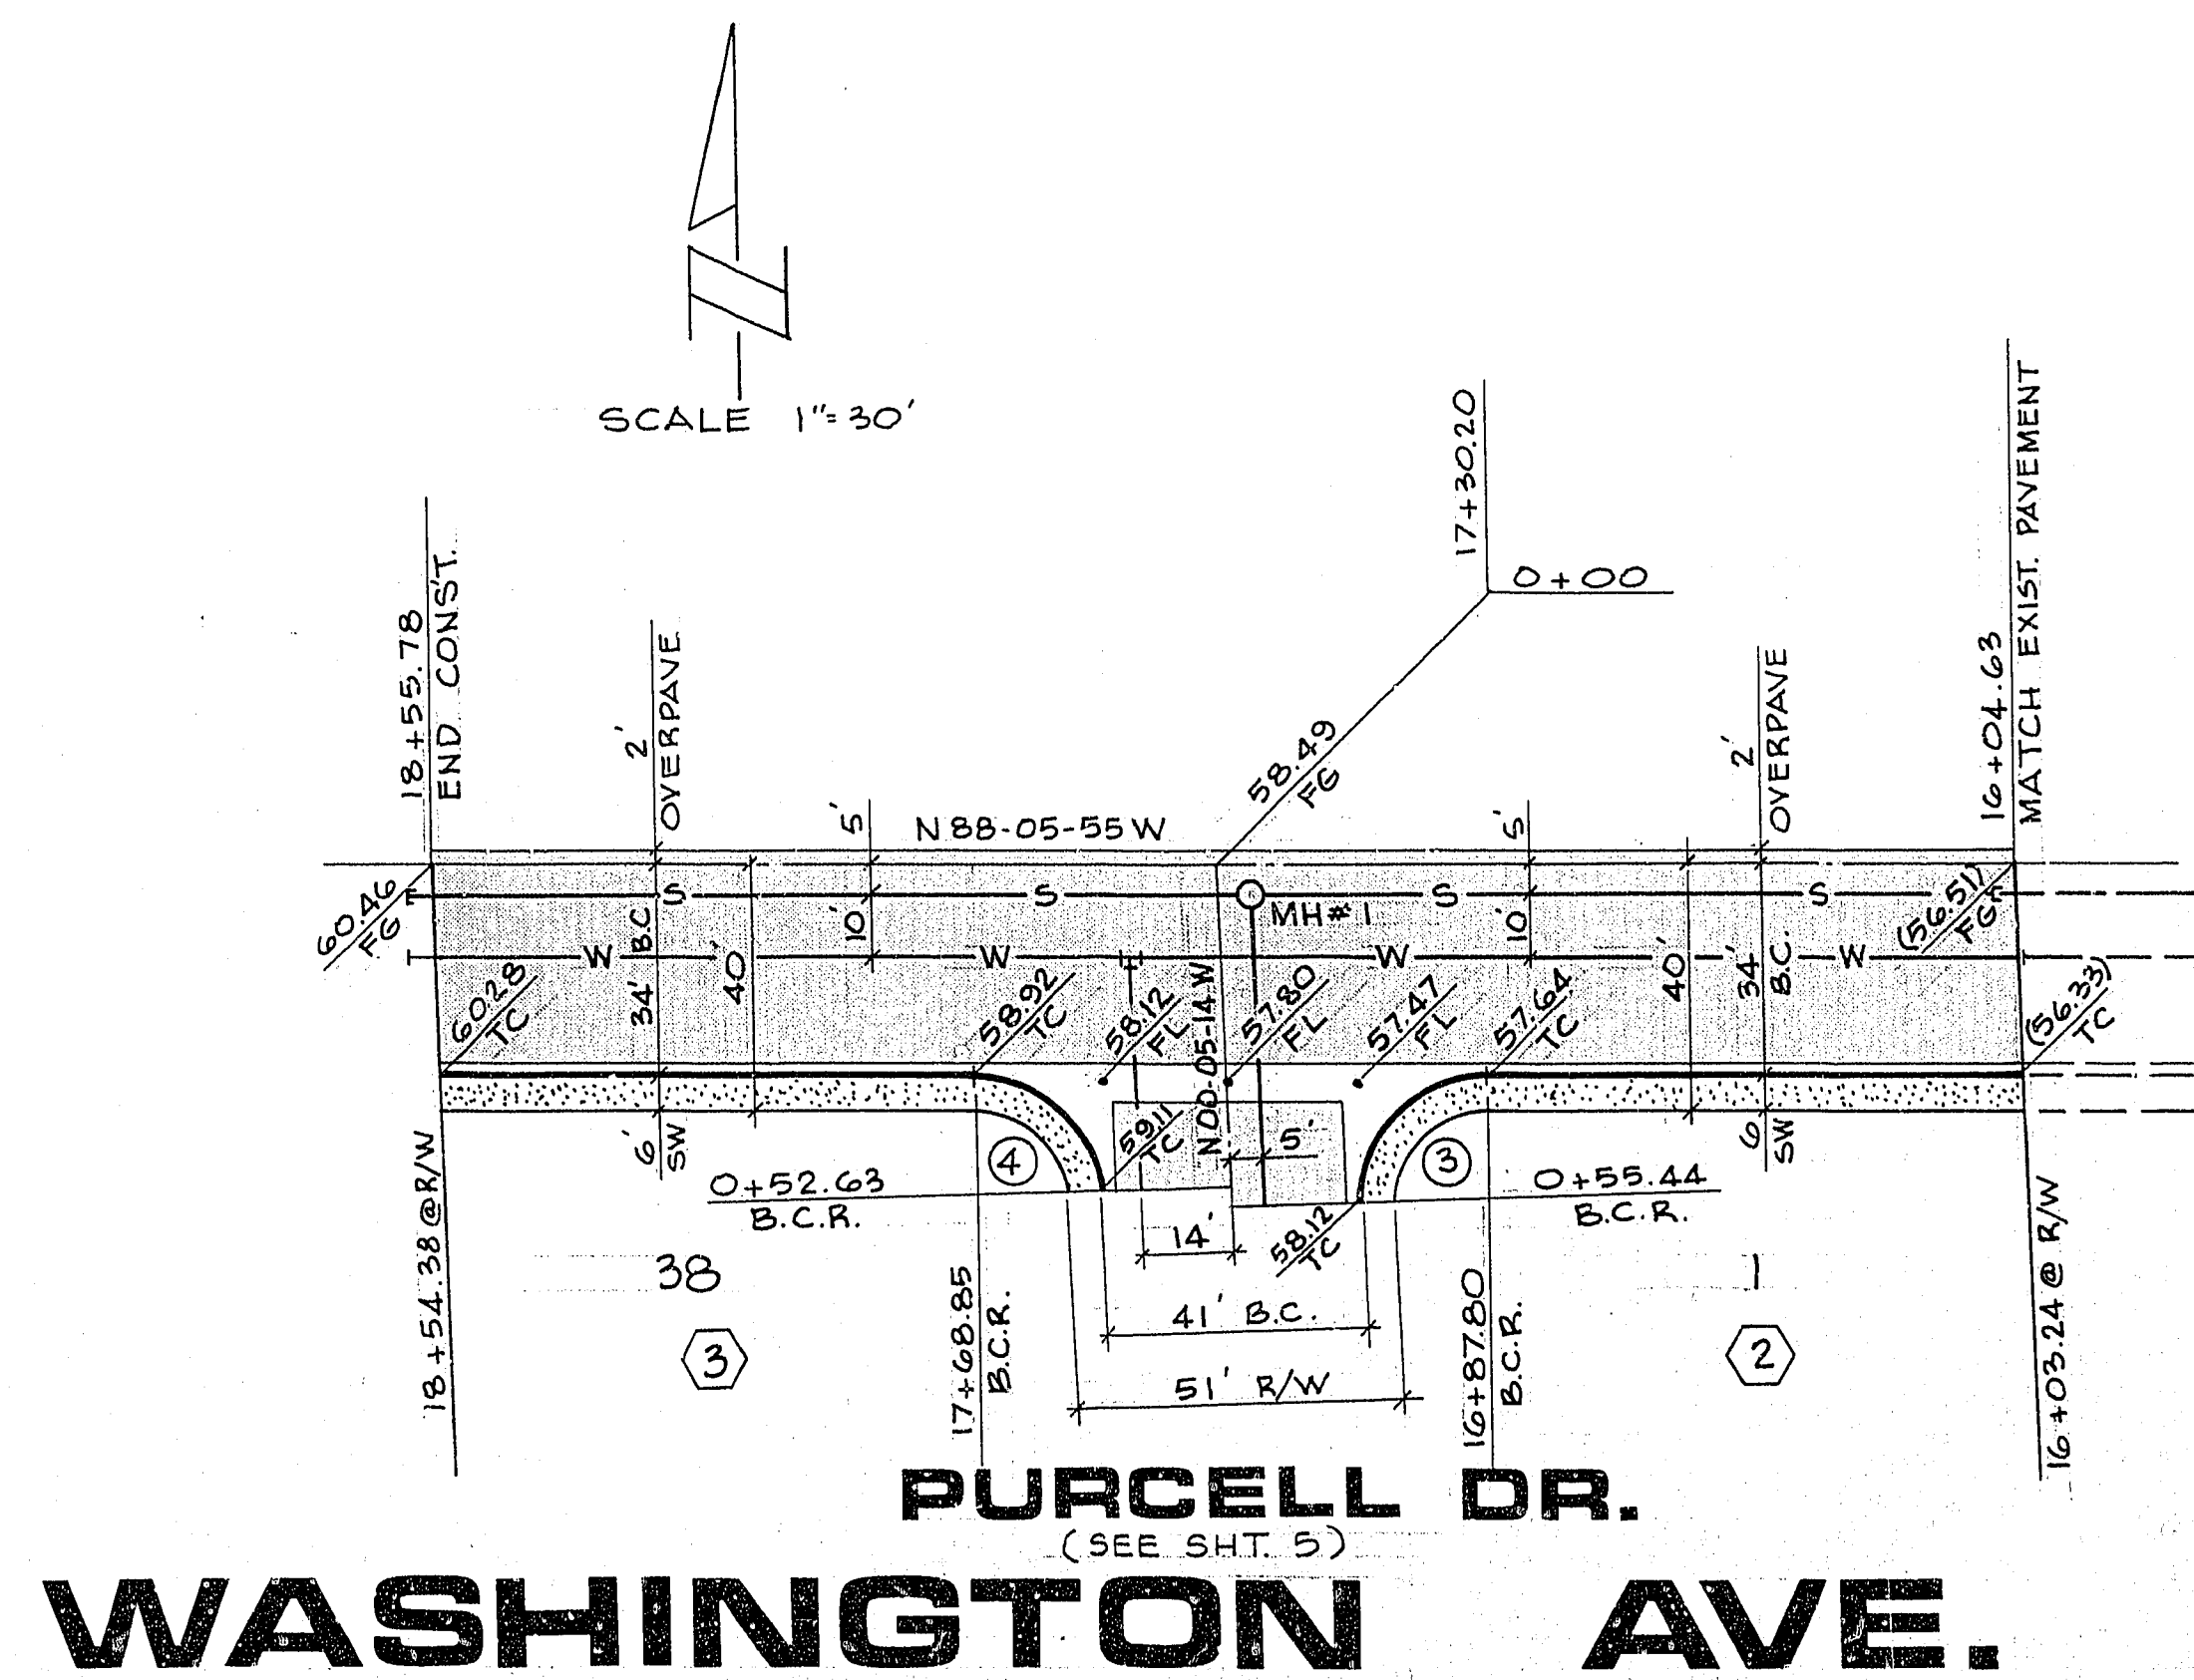


CURVE DATA

NO.	Δ	B.C.R.	L	T
3	91-59-19	20.00'	32.11'	20.71'
4	88-00-41	20.00'	30.72'	19.32'

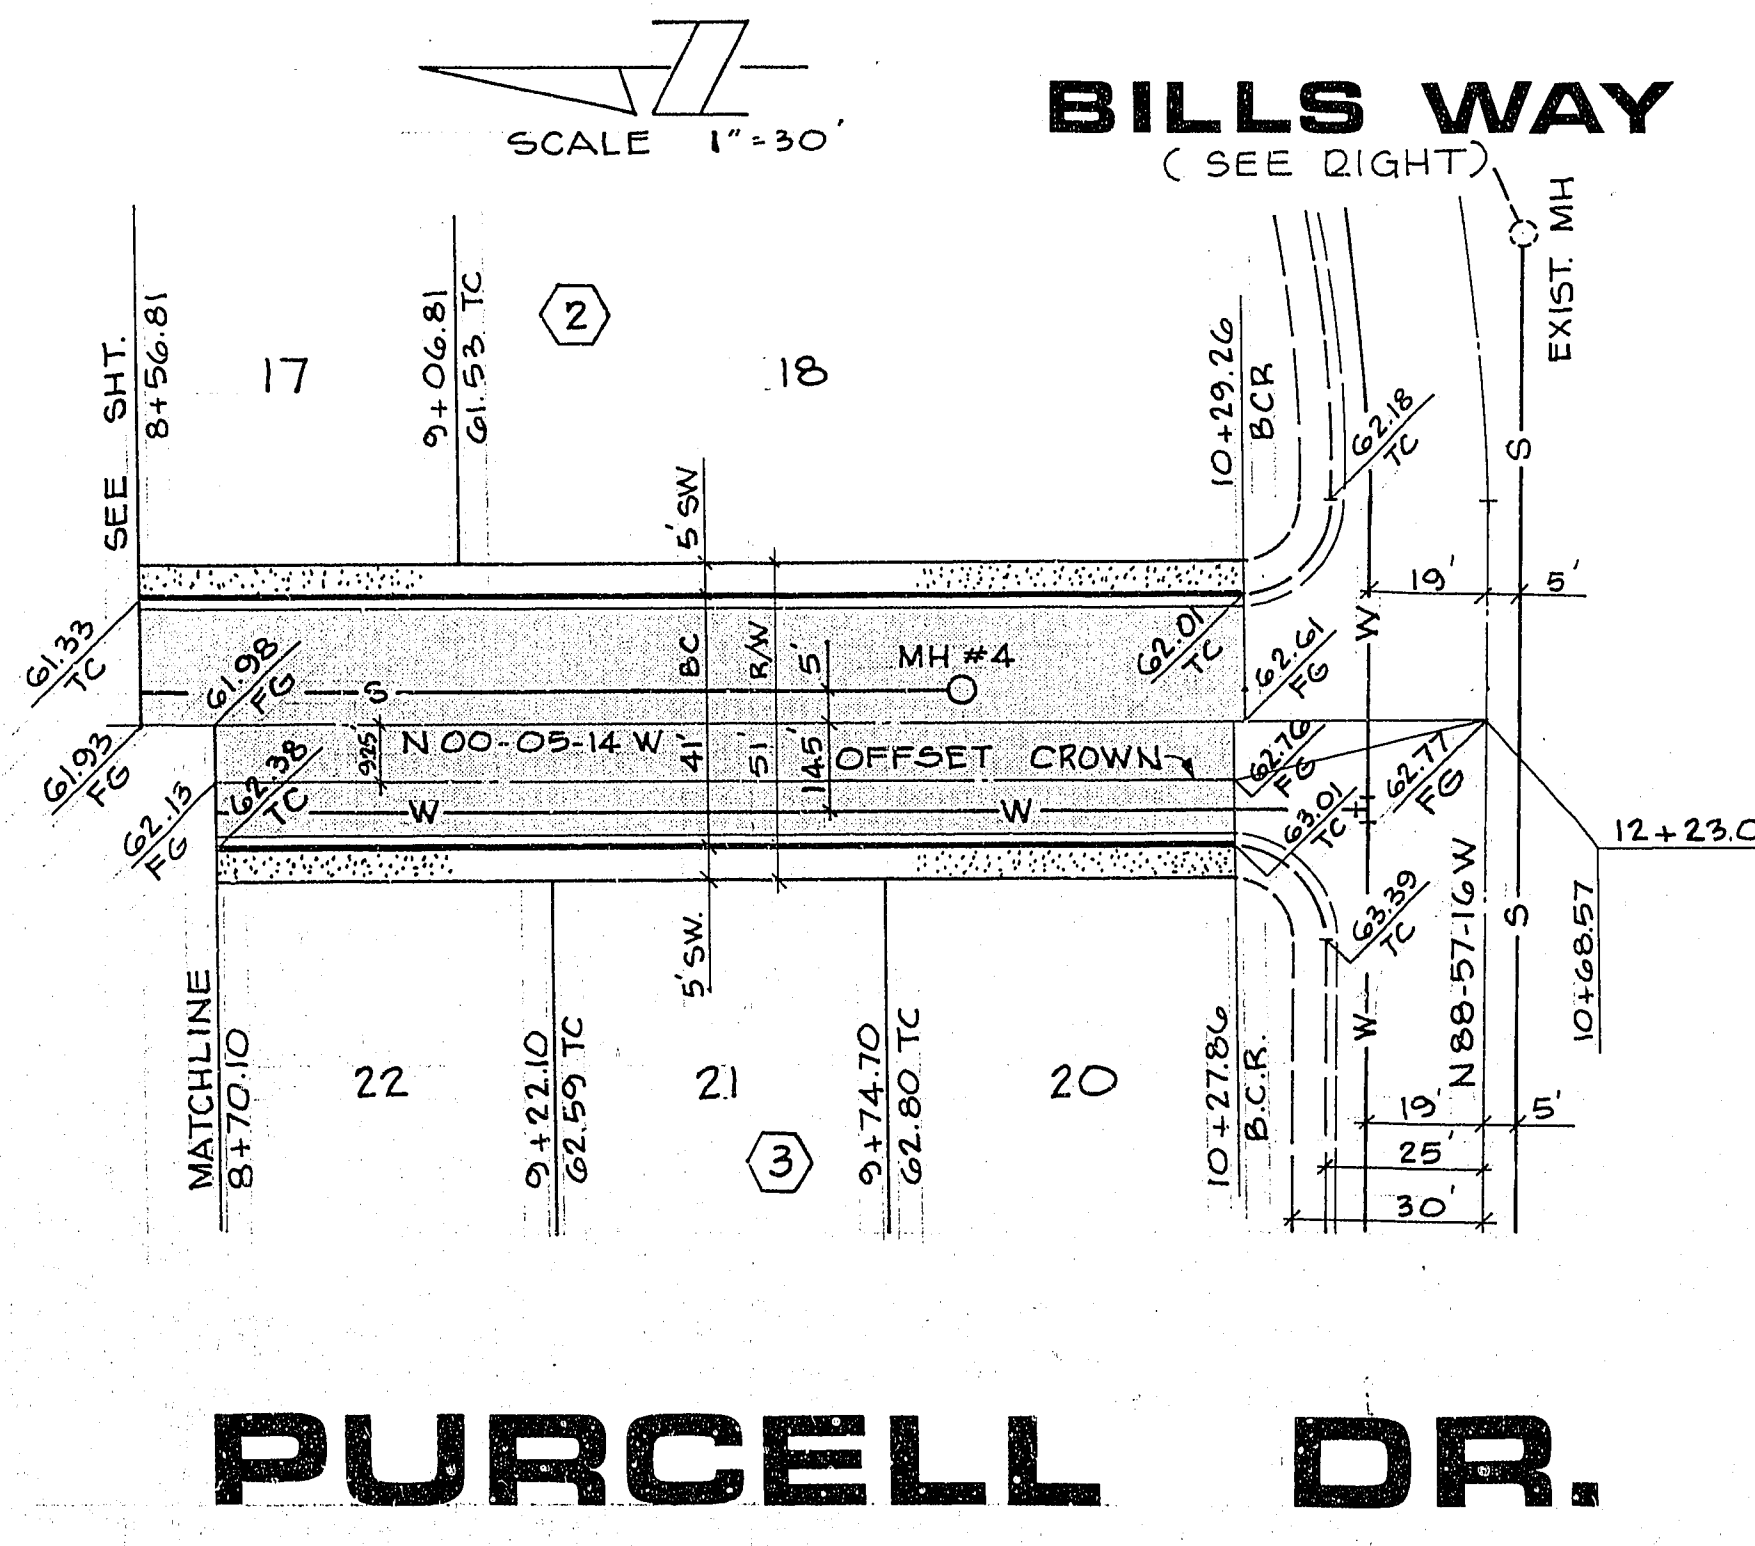

PURCELL DR.

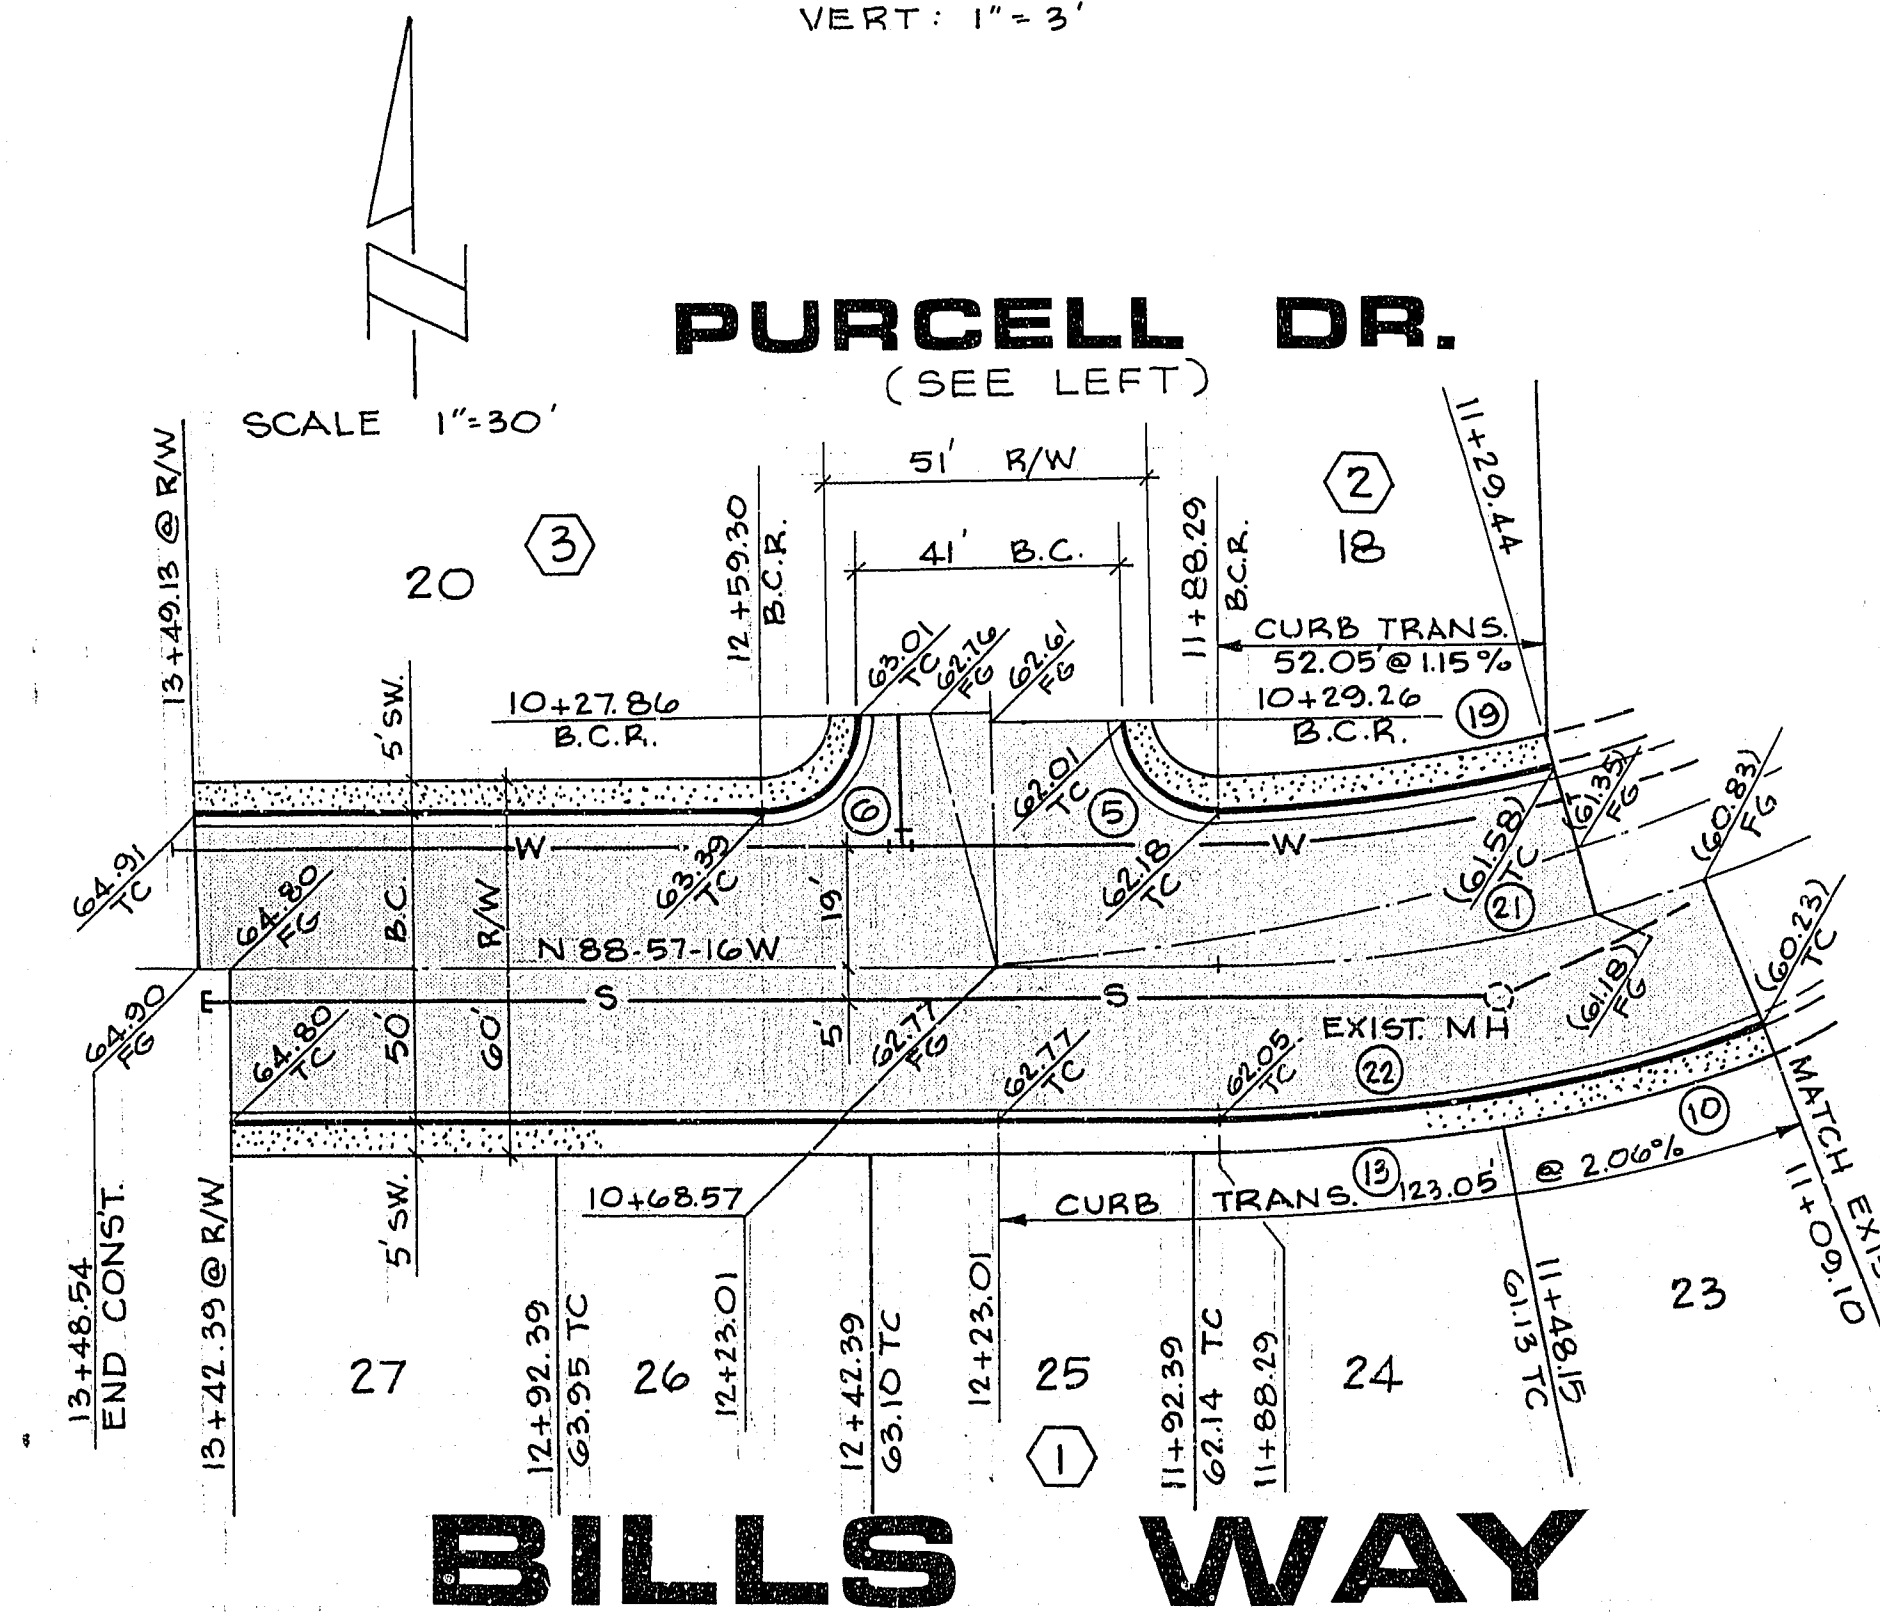

CURVE DATA

NO.	Δ	B.C.R.	L	T
5	88-52-02	15.00'	23.27'	14.71'
6	91-07-58	15.00'	23.86'	15.30'
10	10-19-57	241.51'	43.55'	21.84'
13	10-37-25	241.51'	44.78'	22.45'
19	15-34-23	191.51'	52.05'	26.19'
21	18-39-30	216.51'	70.51'	35.57'
22	20-57-22	241.51'	88.33'	44.67'

RECOMMENDED		DATE	DESCRIPTION
G. C. WALLACE			
MONTGOMERY ENGINEERS OF NEVADA			
732-3330			
LAS VEGAS, NEVADA			
WATKINS DEVELOPMENT CO.			
WATKINS MANOR NO. 2			
STREET IMPROVEMENTS			
WASHINGTON AVE., PURCELL DR. & BILLS WAY			
SHEET			
6			
OF 9 SHEETS			

5532-0320

29-71 1074-3277-2