




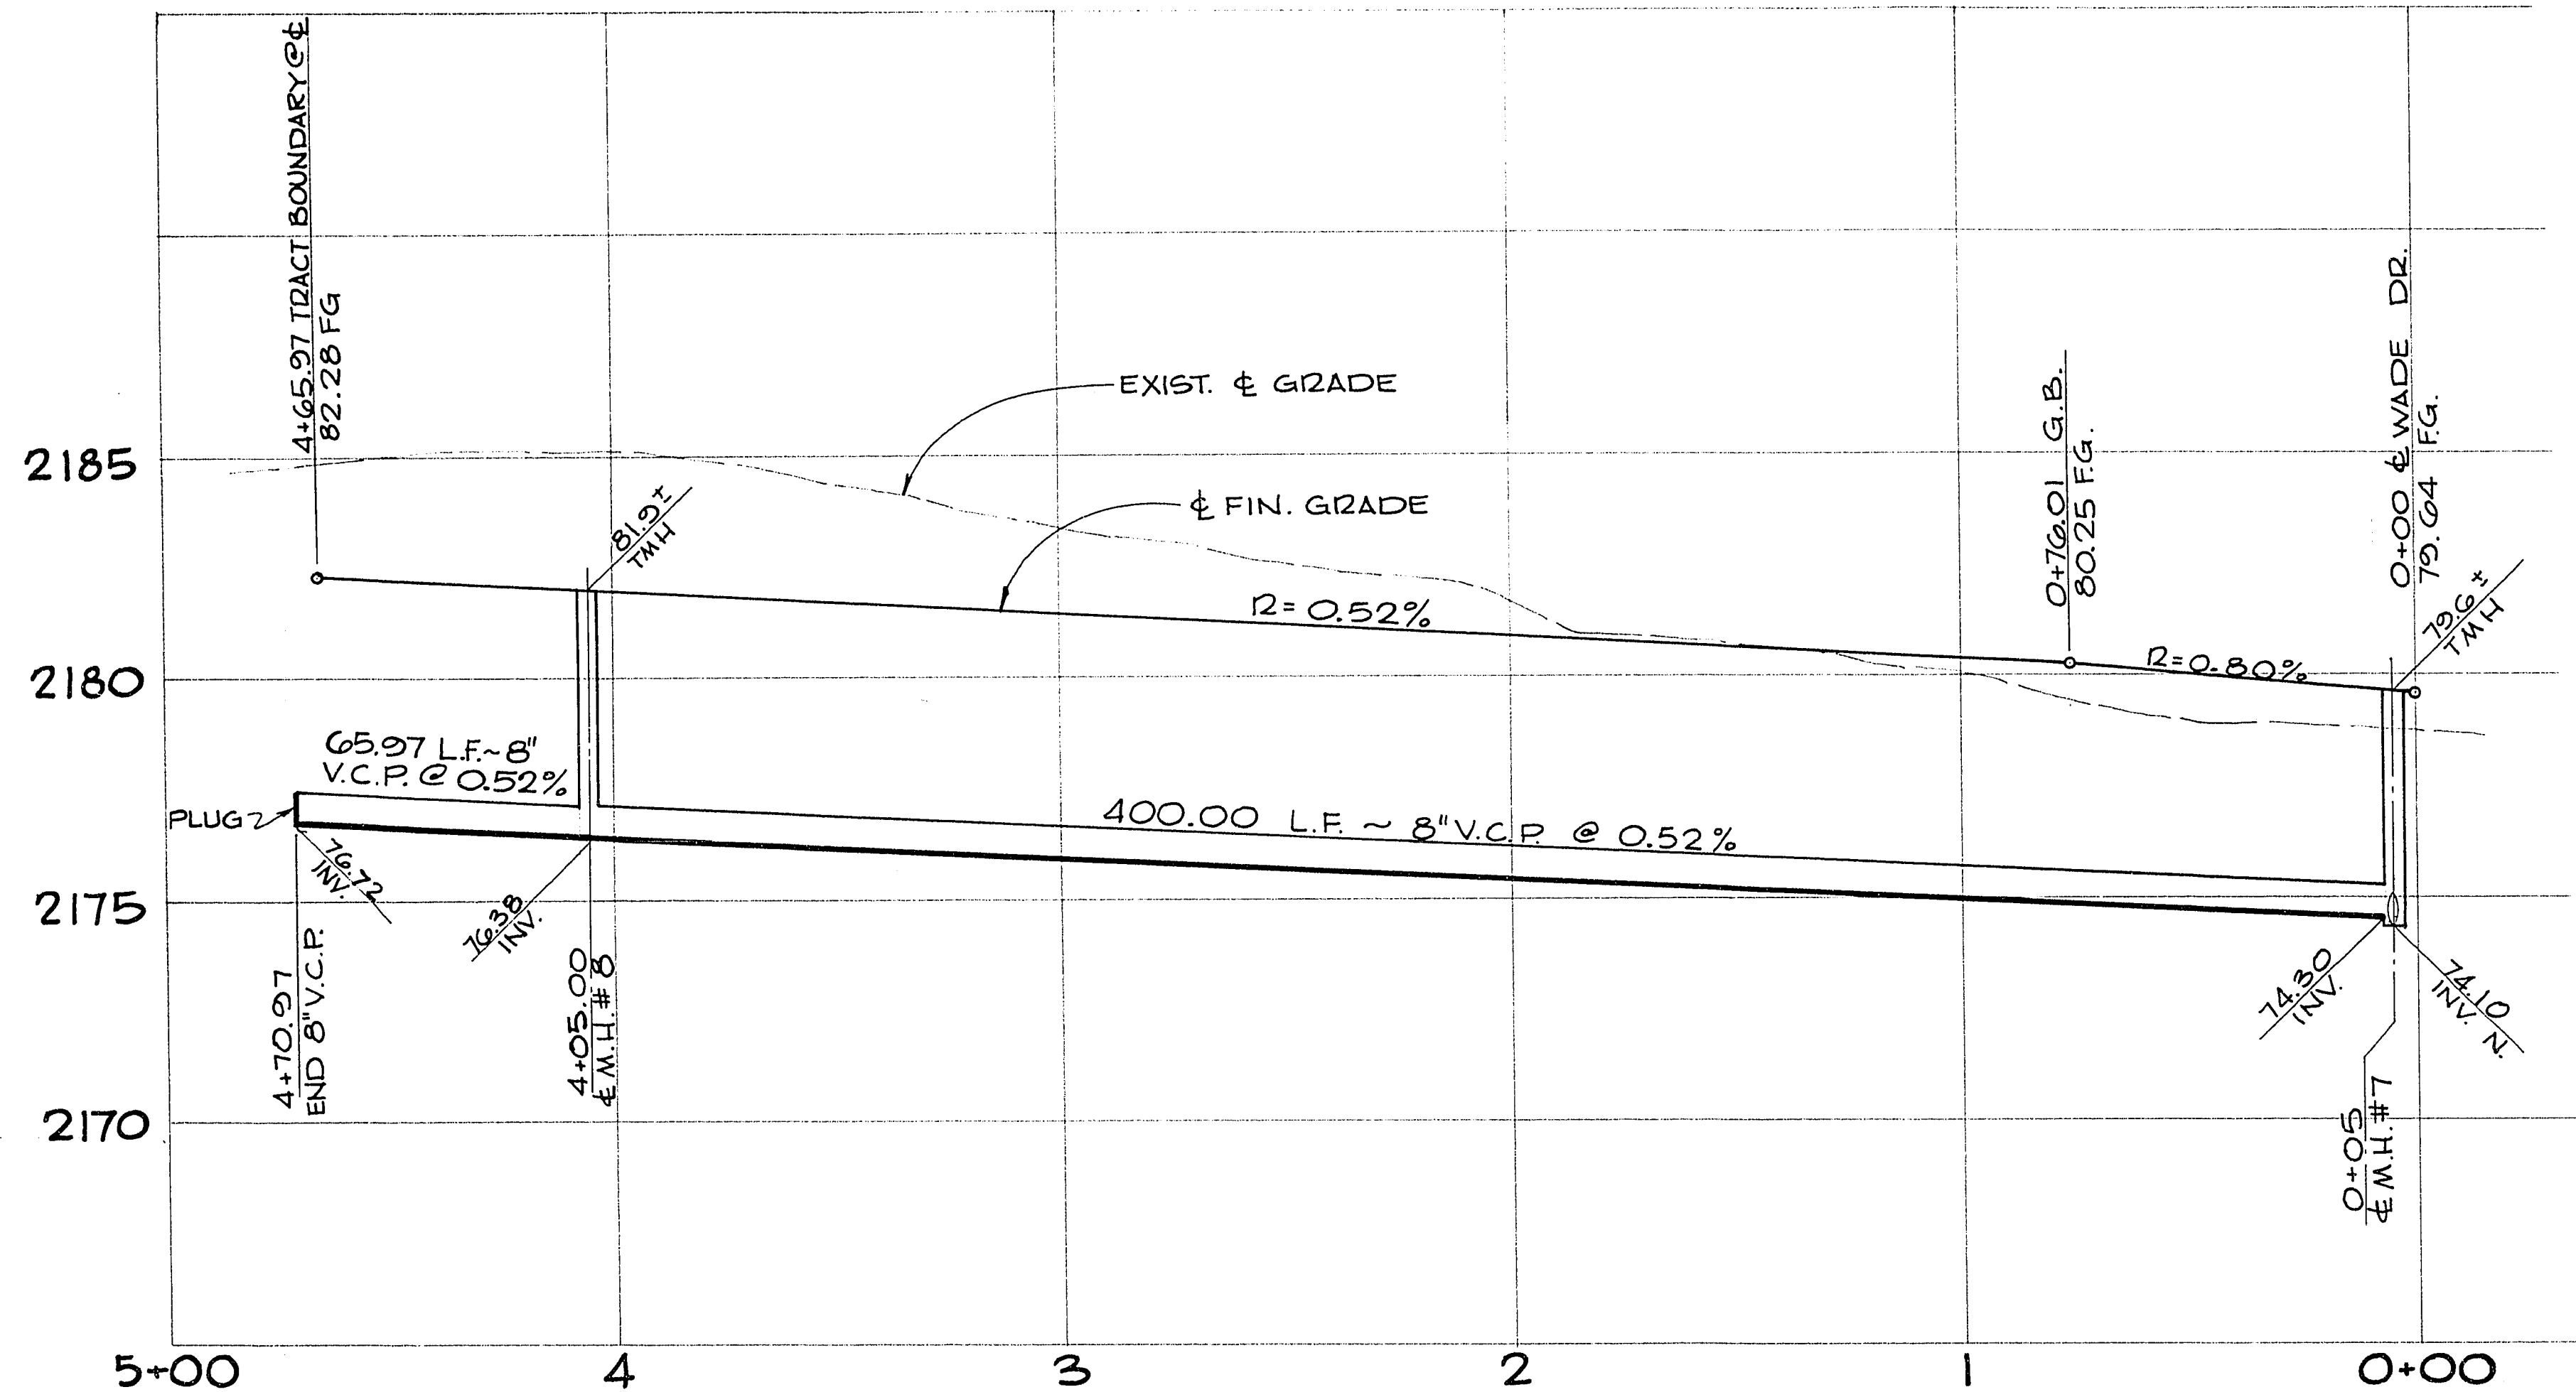


PROFILE
SCALE: HORIZ.: 1"=30'
VERT.: 1"=3'

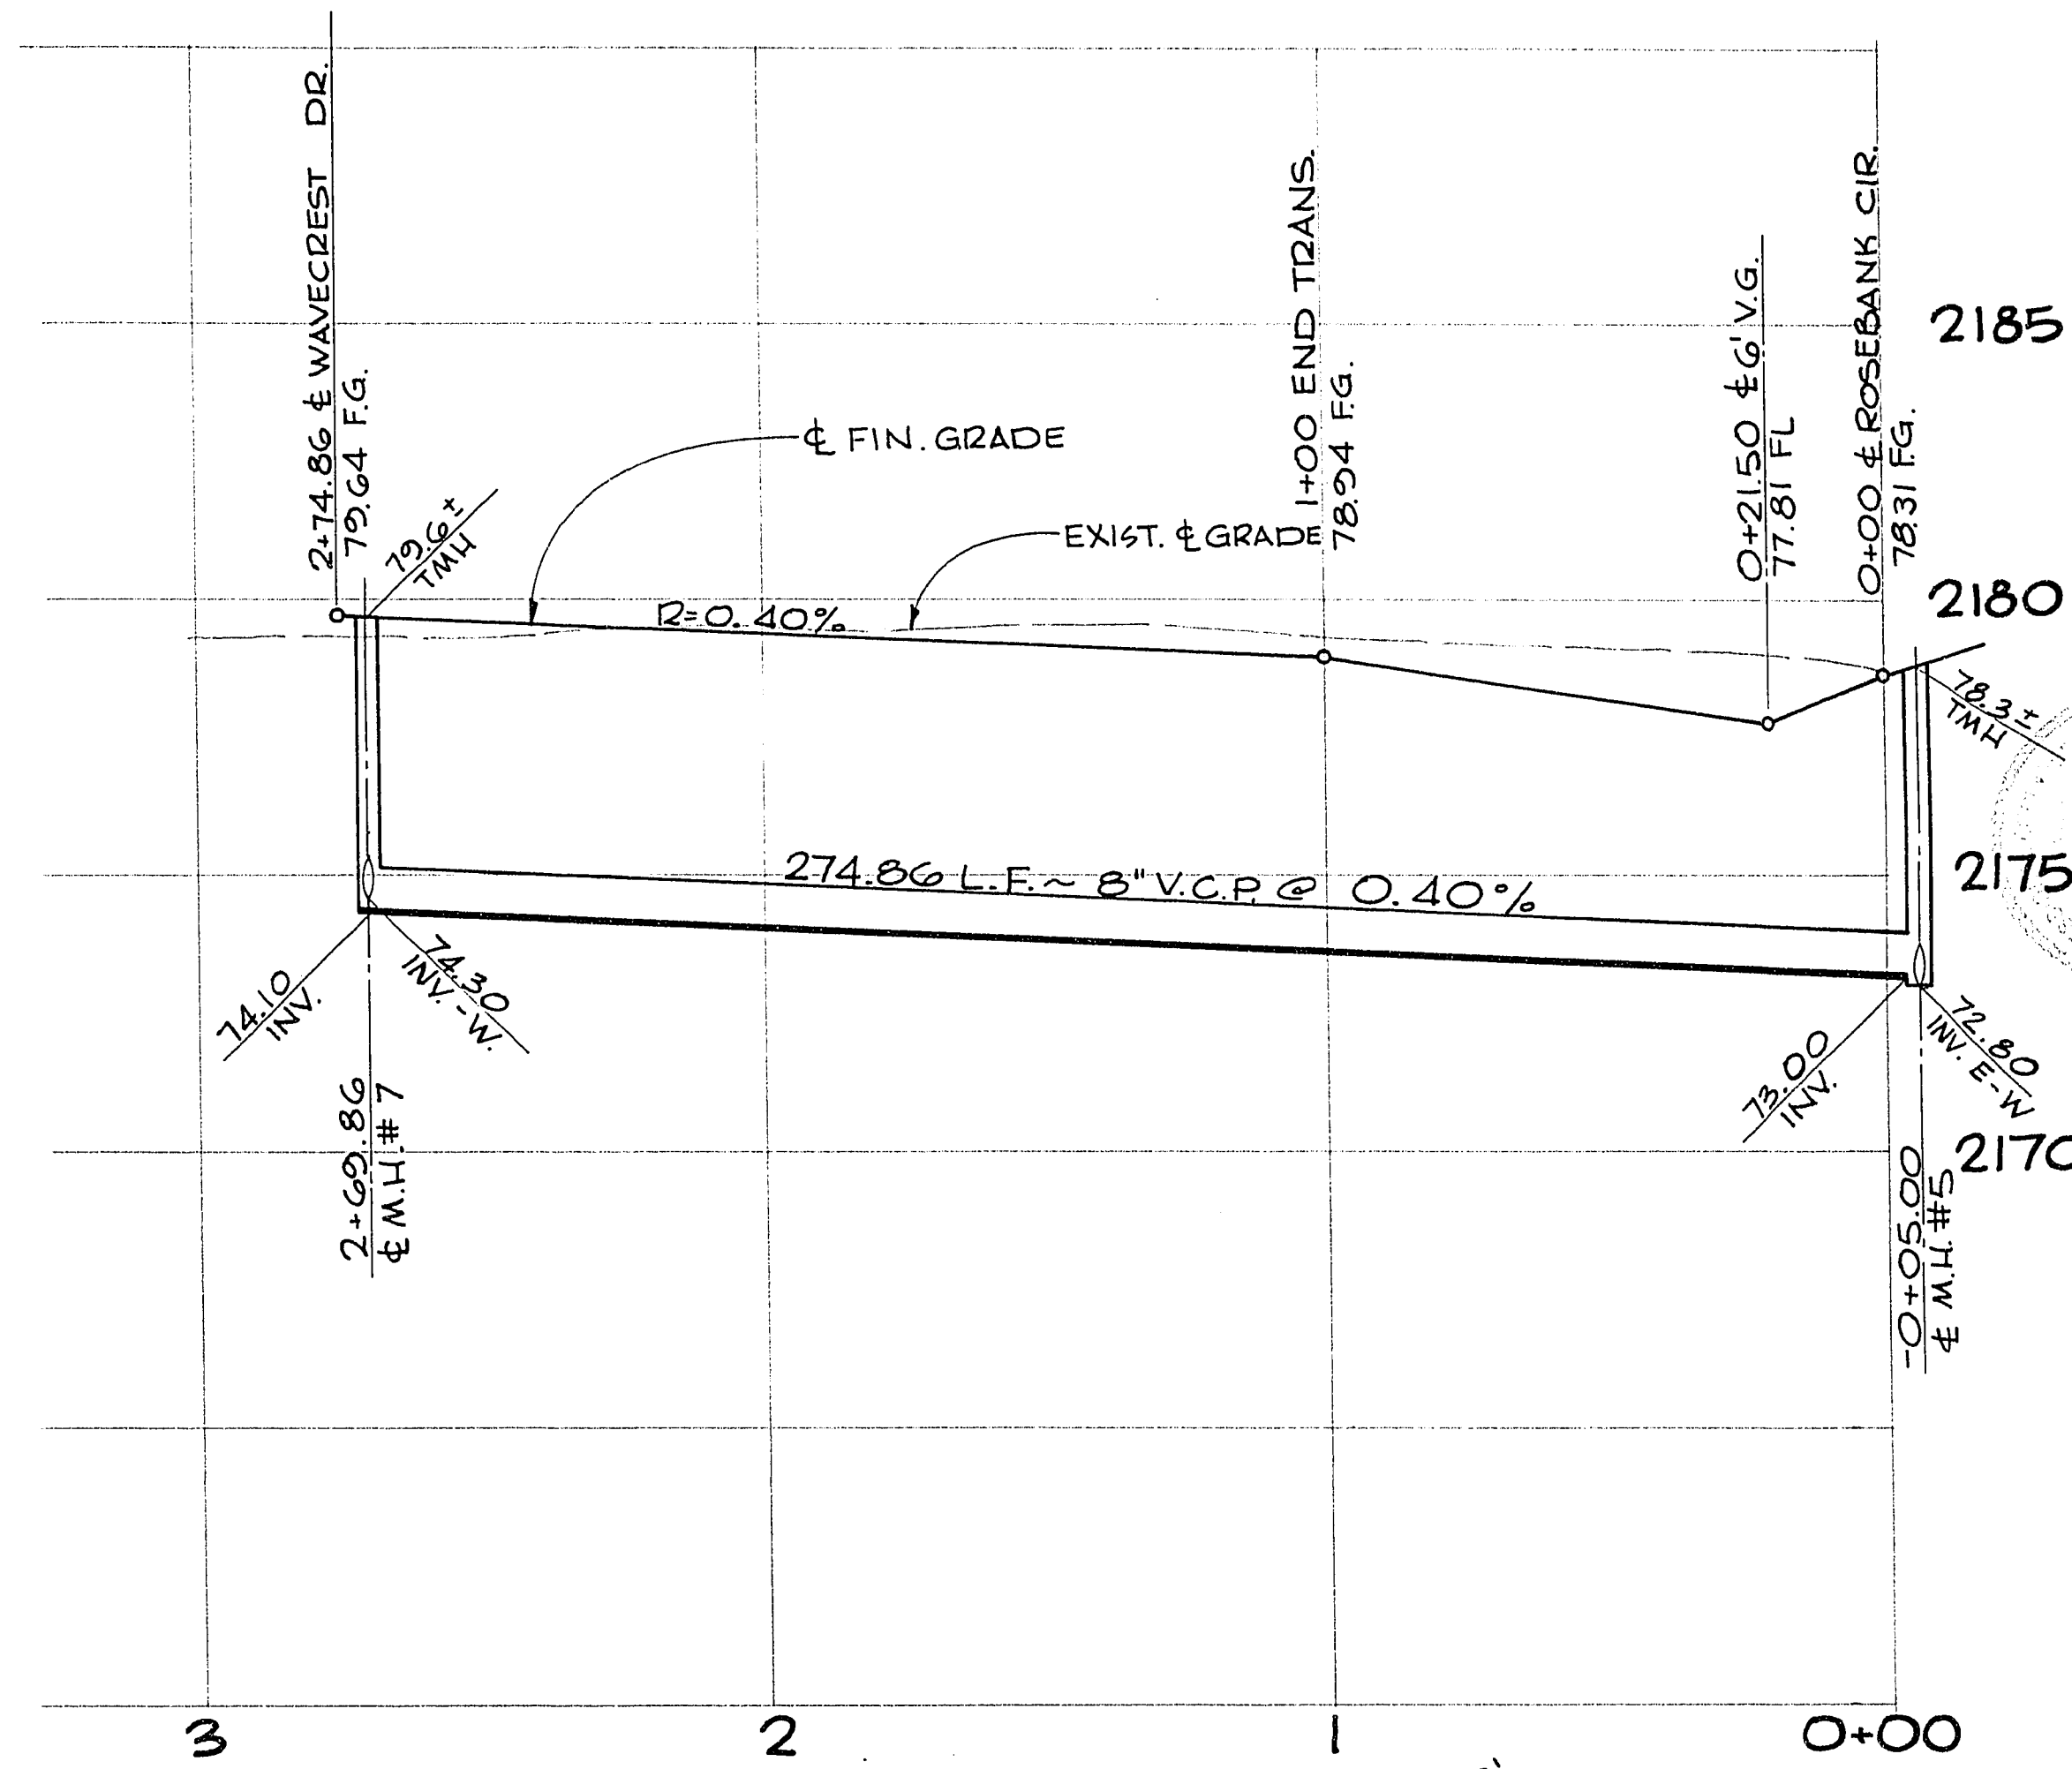

WAVECREST DR.

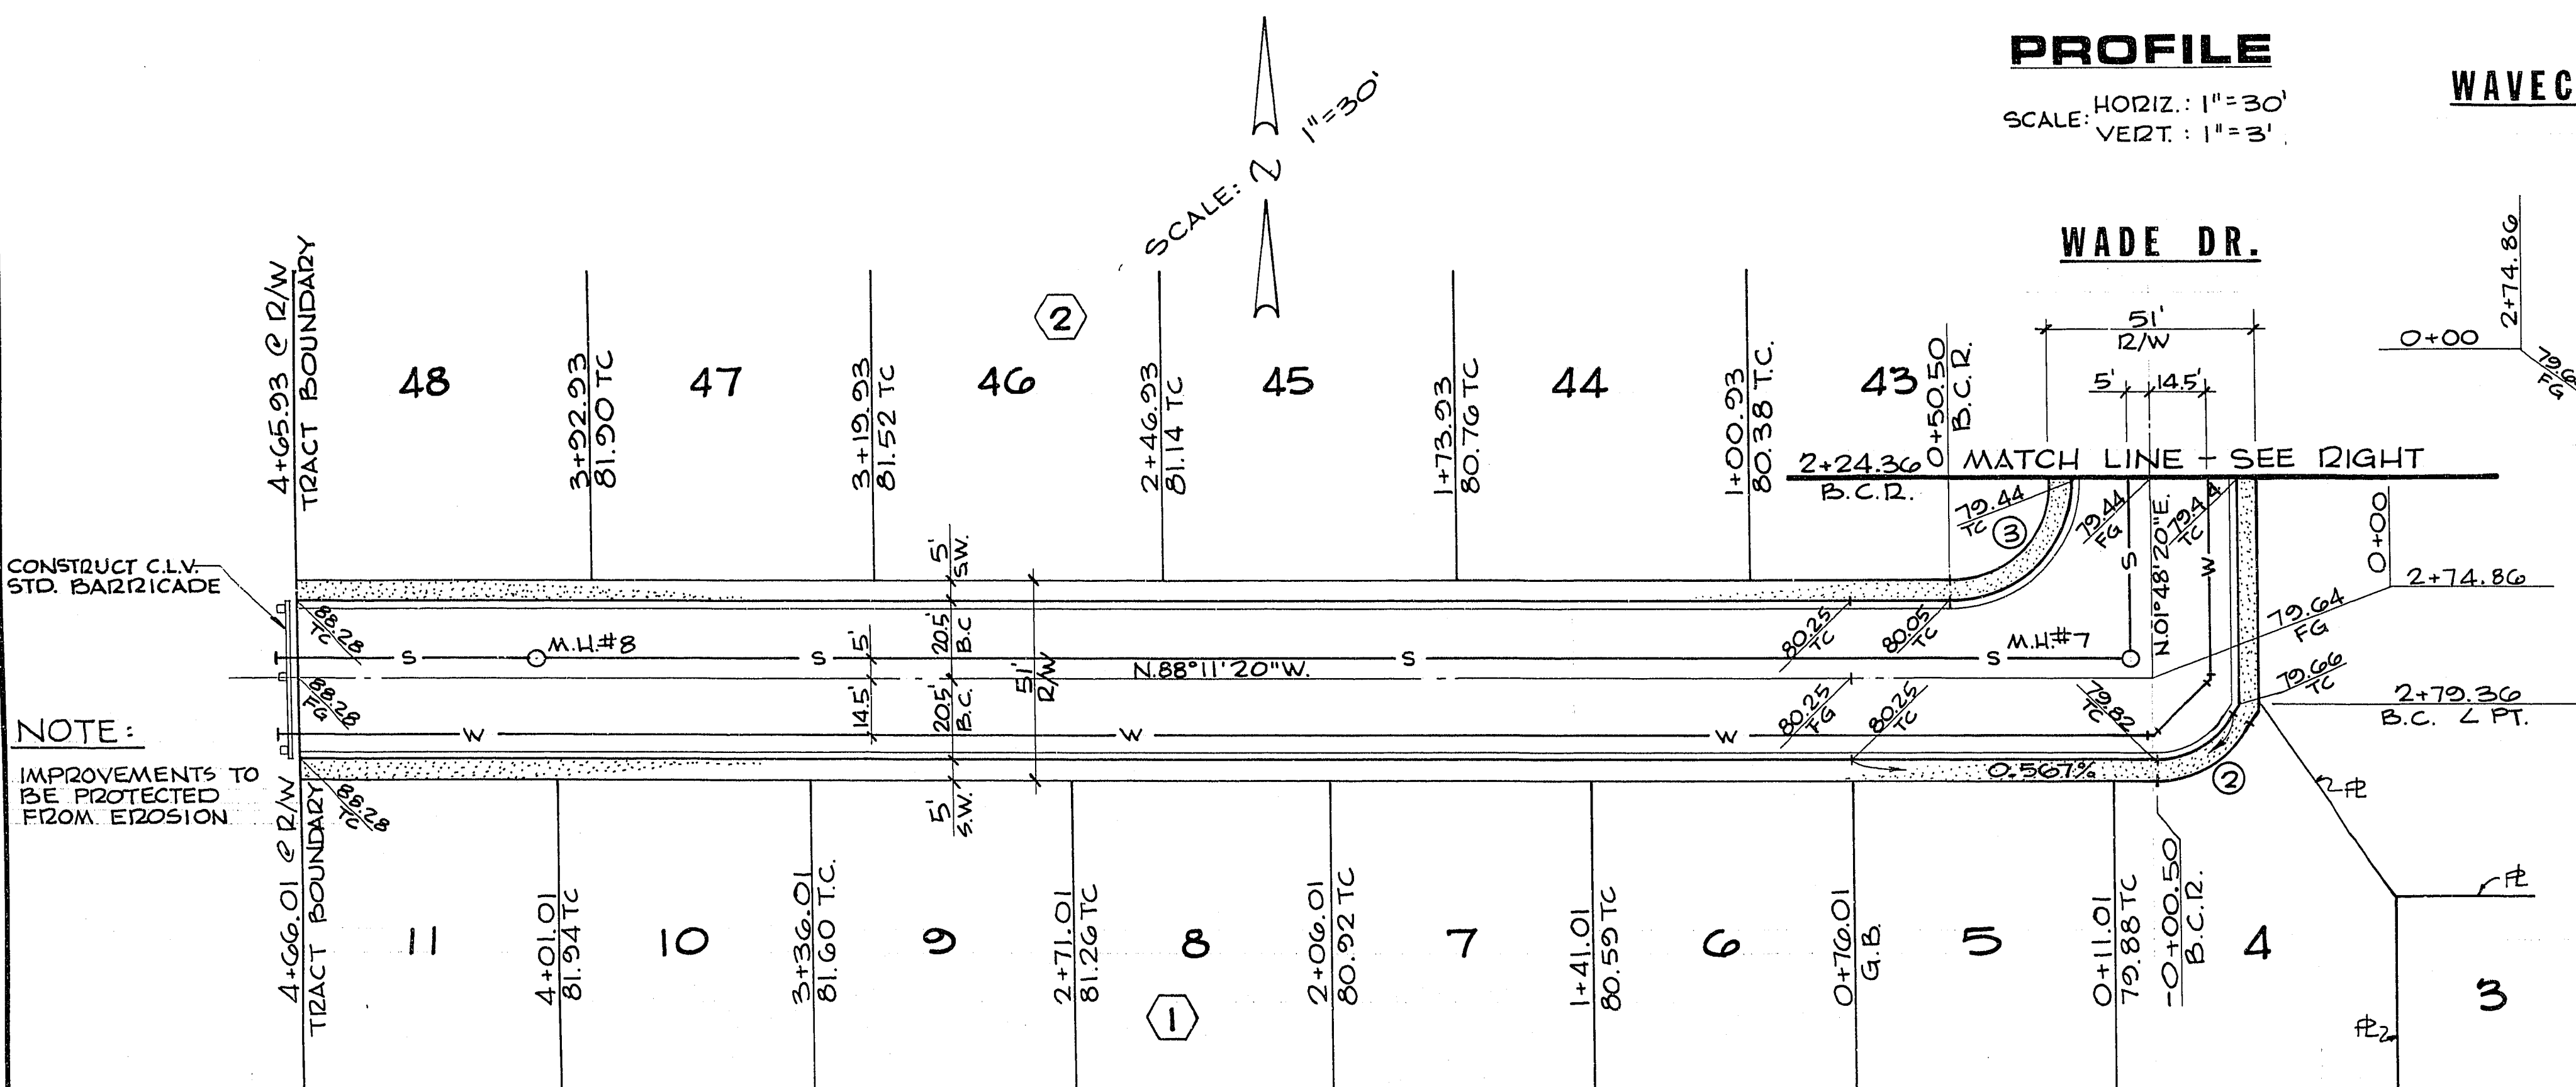

WADE DR.

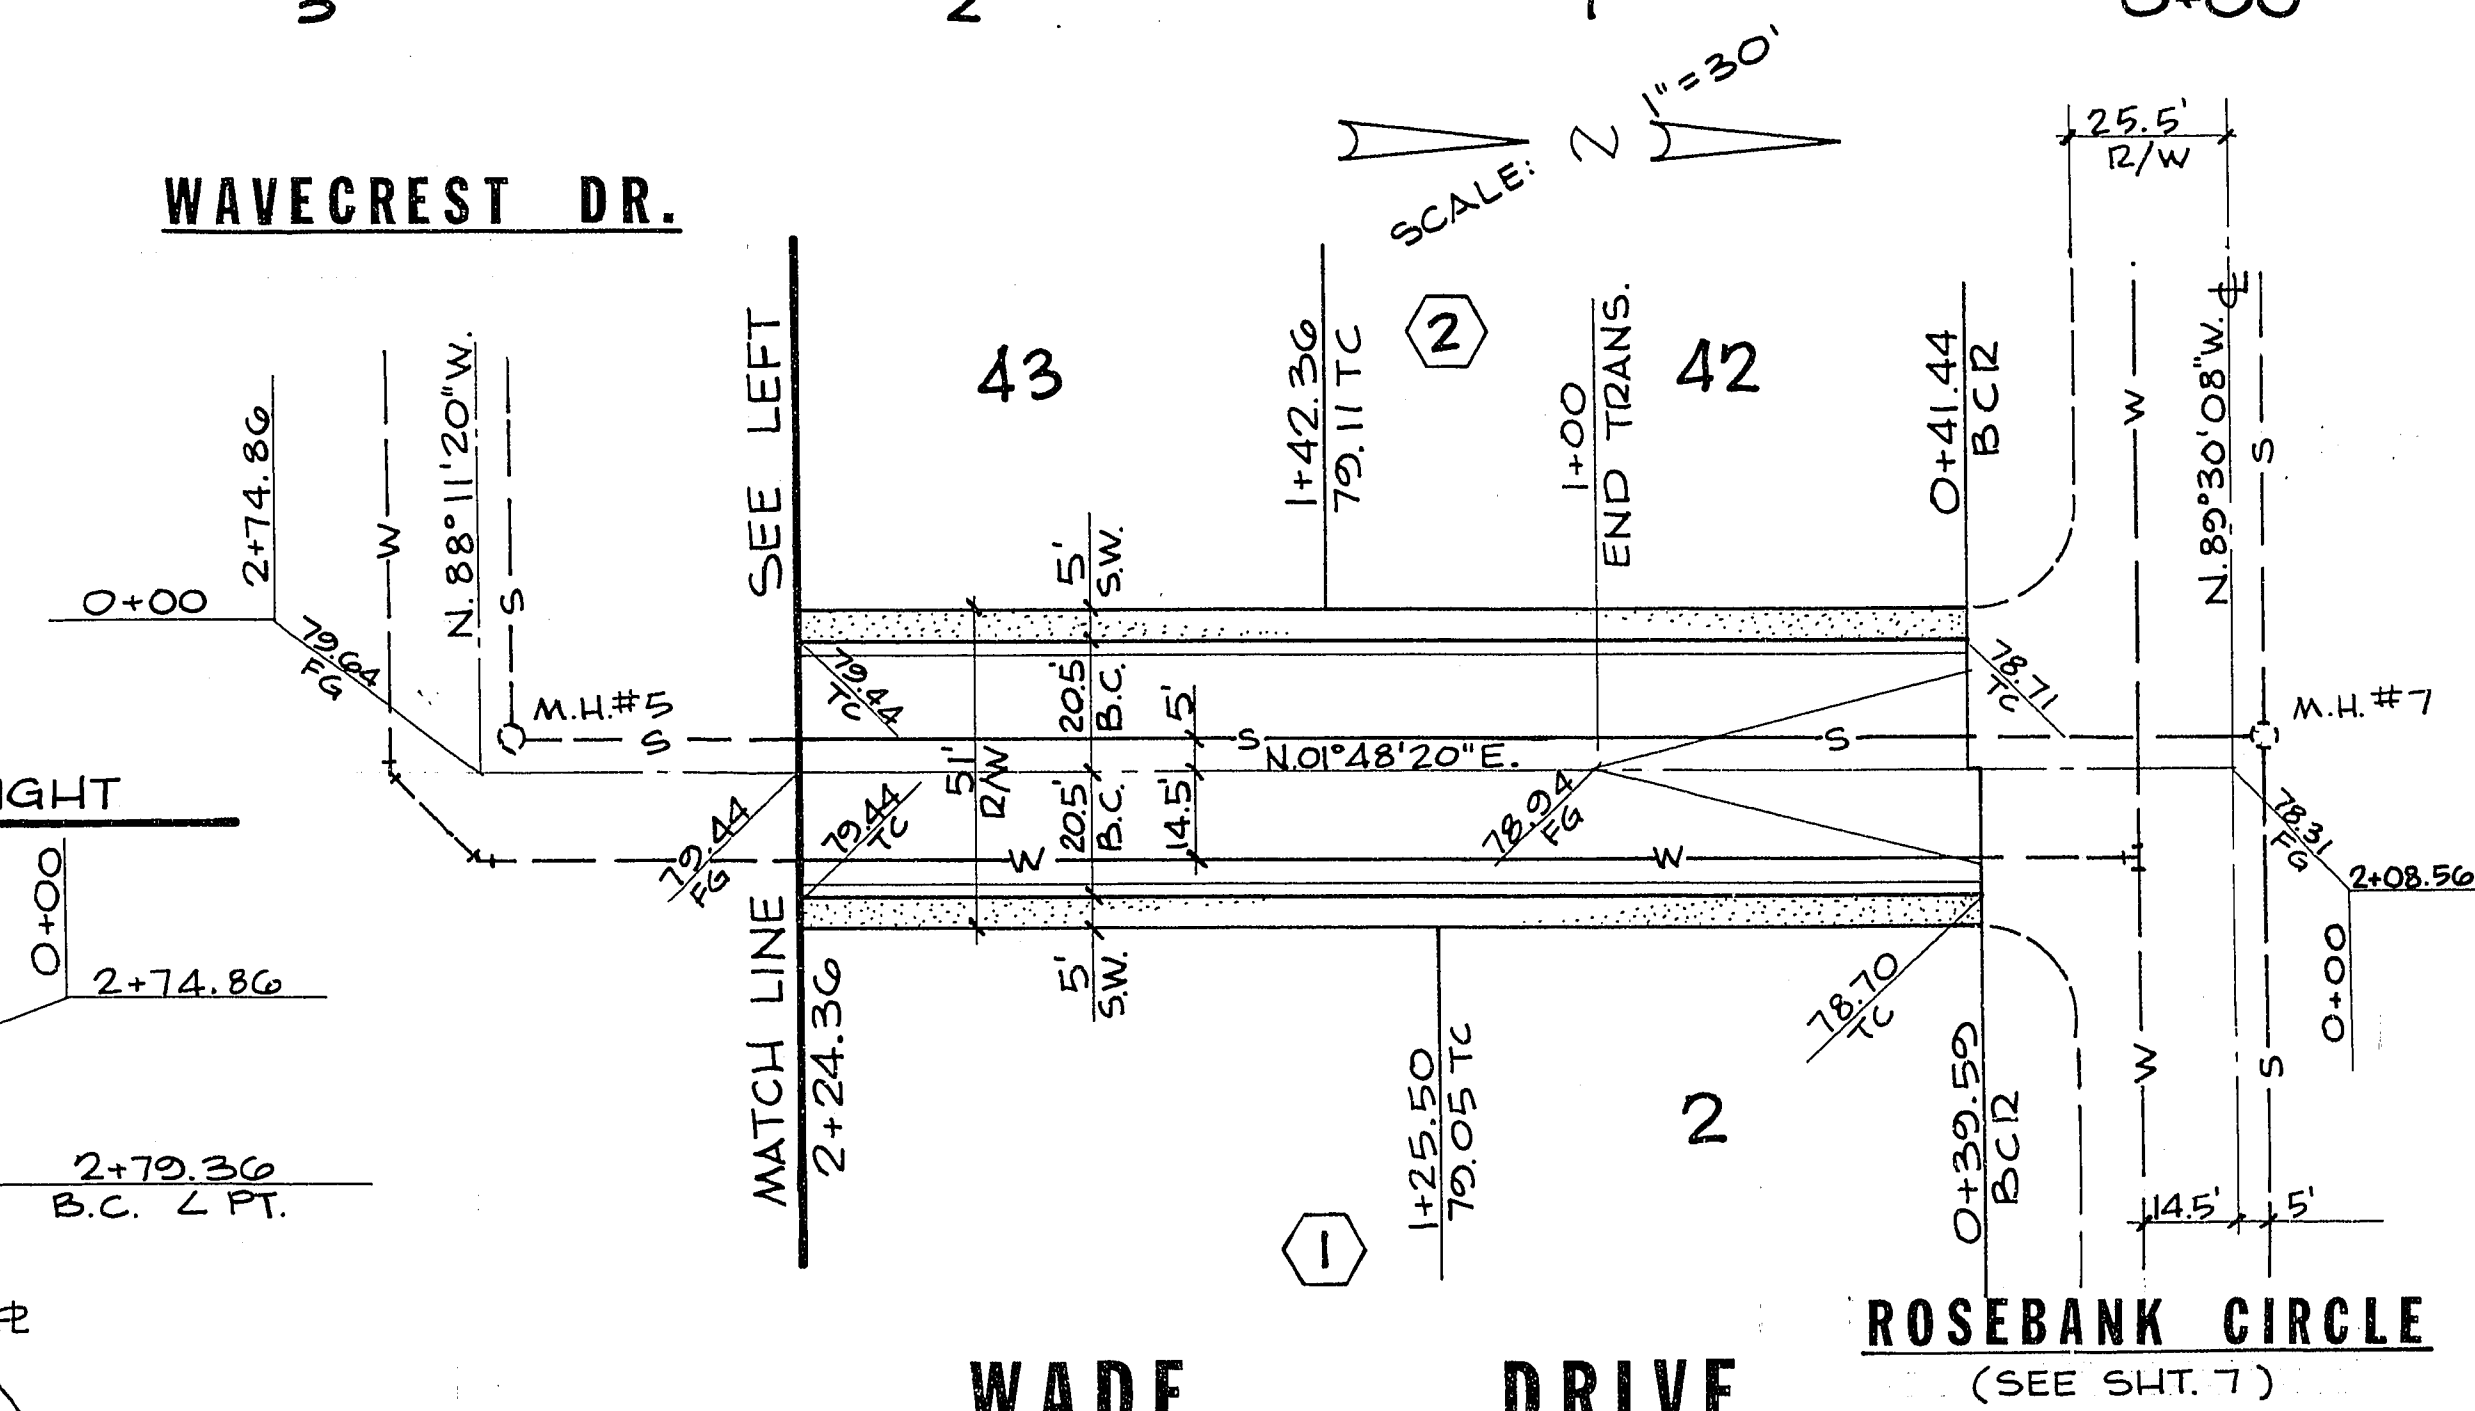

WADE DRIVE

ROSEBANK CIRCLE
(SEE SH. 7)

CURVE DATA

Nº	Δ	BCR	L	T
2	67° 22' 03"	20.00'	23.52'	13.33'
3	90° 00' 20"	30.00'	47.13'	30.00'

WAVECREST

DRIVE

APPROVALS:

[Signature] C.L.V. ENGINEER
 [Signature] C.L.V. FIELD OPERATIONS ENG'R
 [Signature] C.L.V. TRAFFIC ENGINEER
 [Signature] C.L.V. SANITATION SUP'T.
 [Signature] C.L.V. QUALITY CONTROL ENG'R
 DATE 6/24/78
 DATE 6/23/78
 DATE 6/23/78

G. C. WALLACE
Consulting Engineers, Inc.
1100 East Sahara Ave. • Las Vegas, Nevada 89104 • 732-3330

WATKINS DEVELOPMENT CORP.
WATKINS PARK
WAVECREST DRIVE & WADE DRIVE

RECOMMENDED BY: [Signature]
BY: G. C. WALLACE
DATE: 6/24/78

DESCRIPTION: [Blank]
REV: [Blank]
DATE: [Blank]

SHEET
8
OF 11 SHEETS