


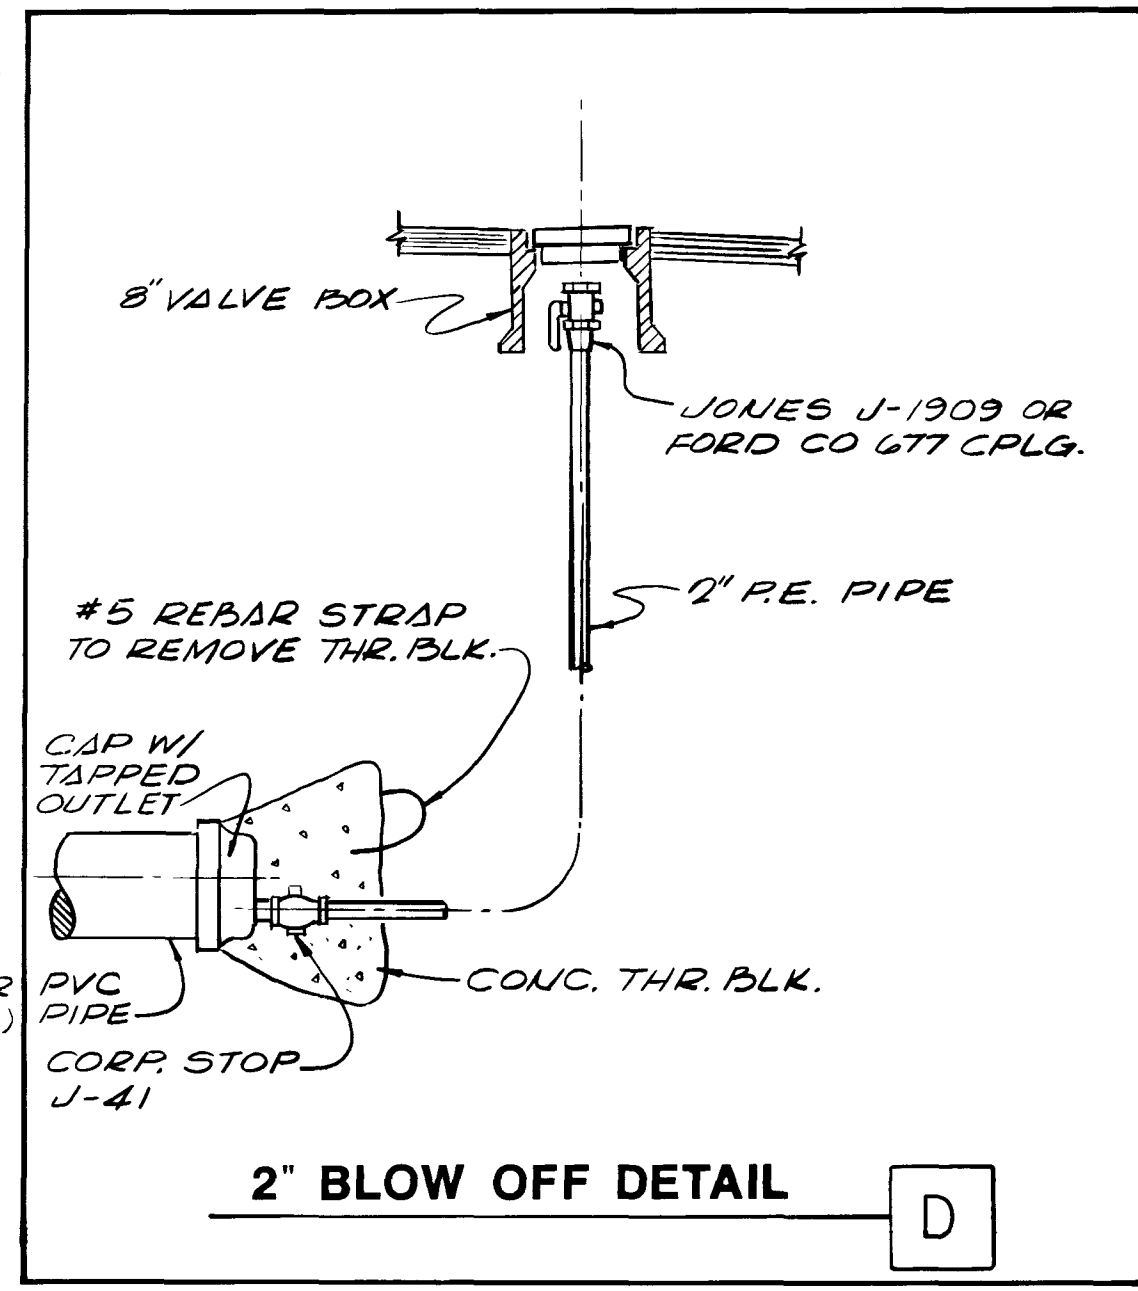
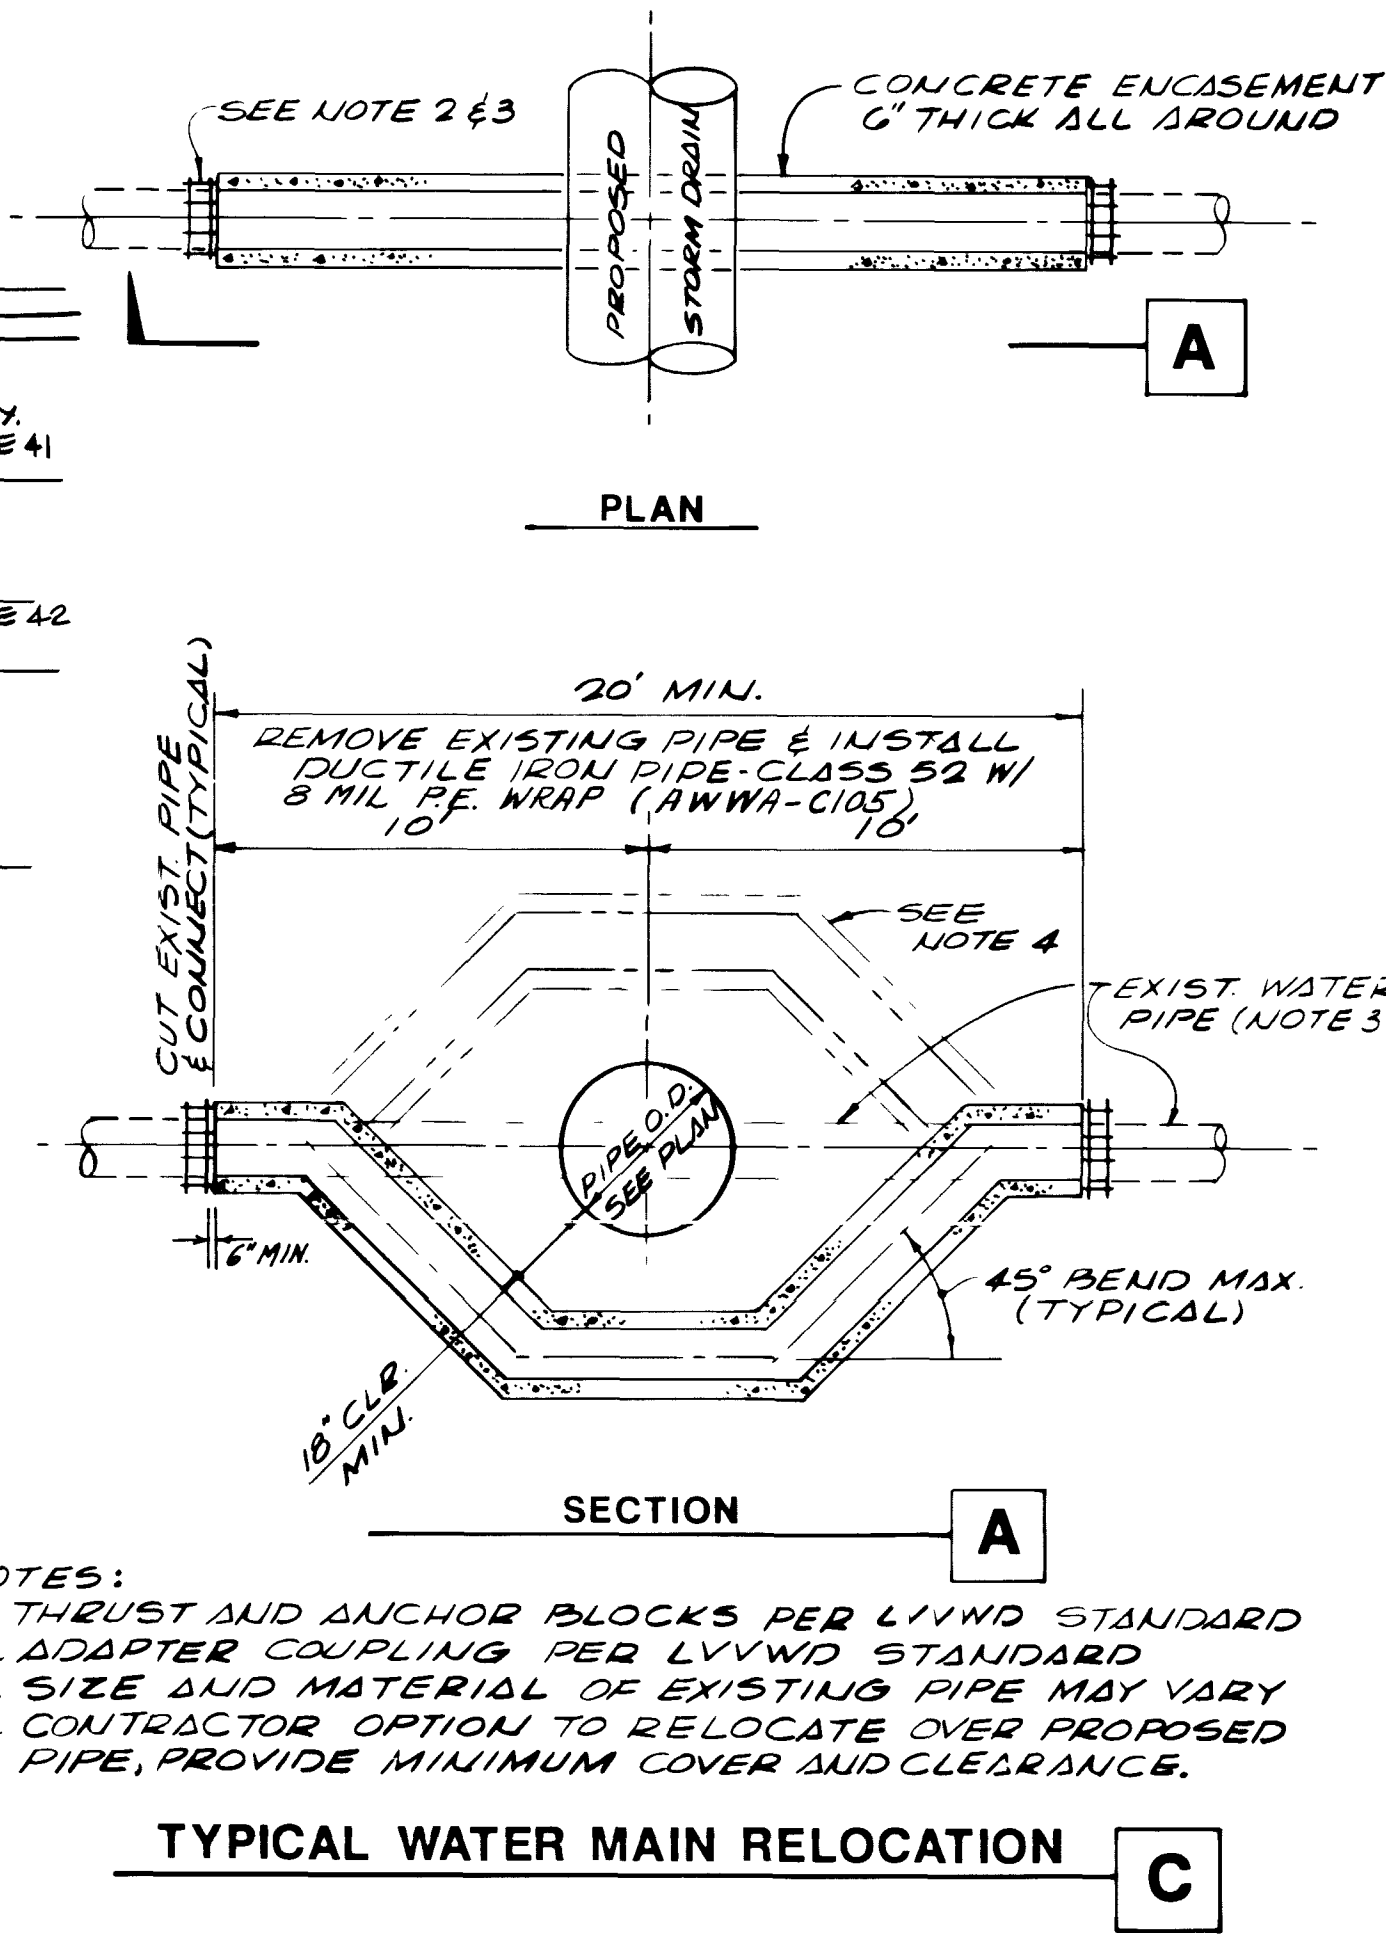


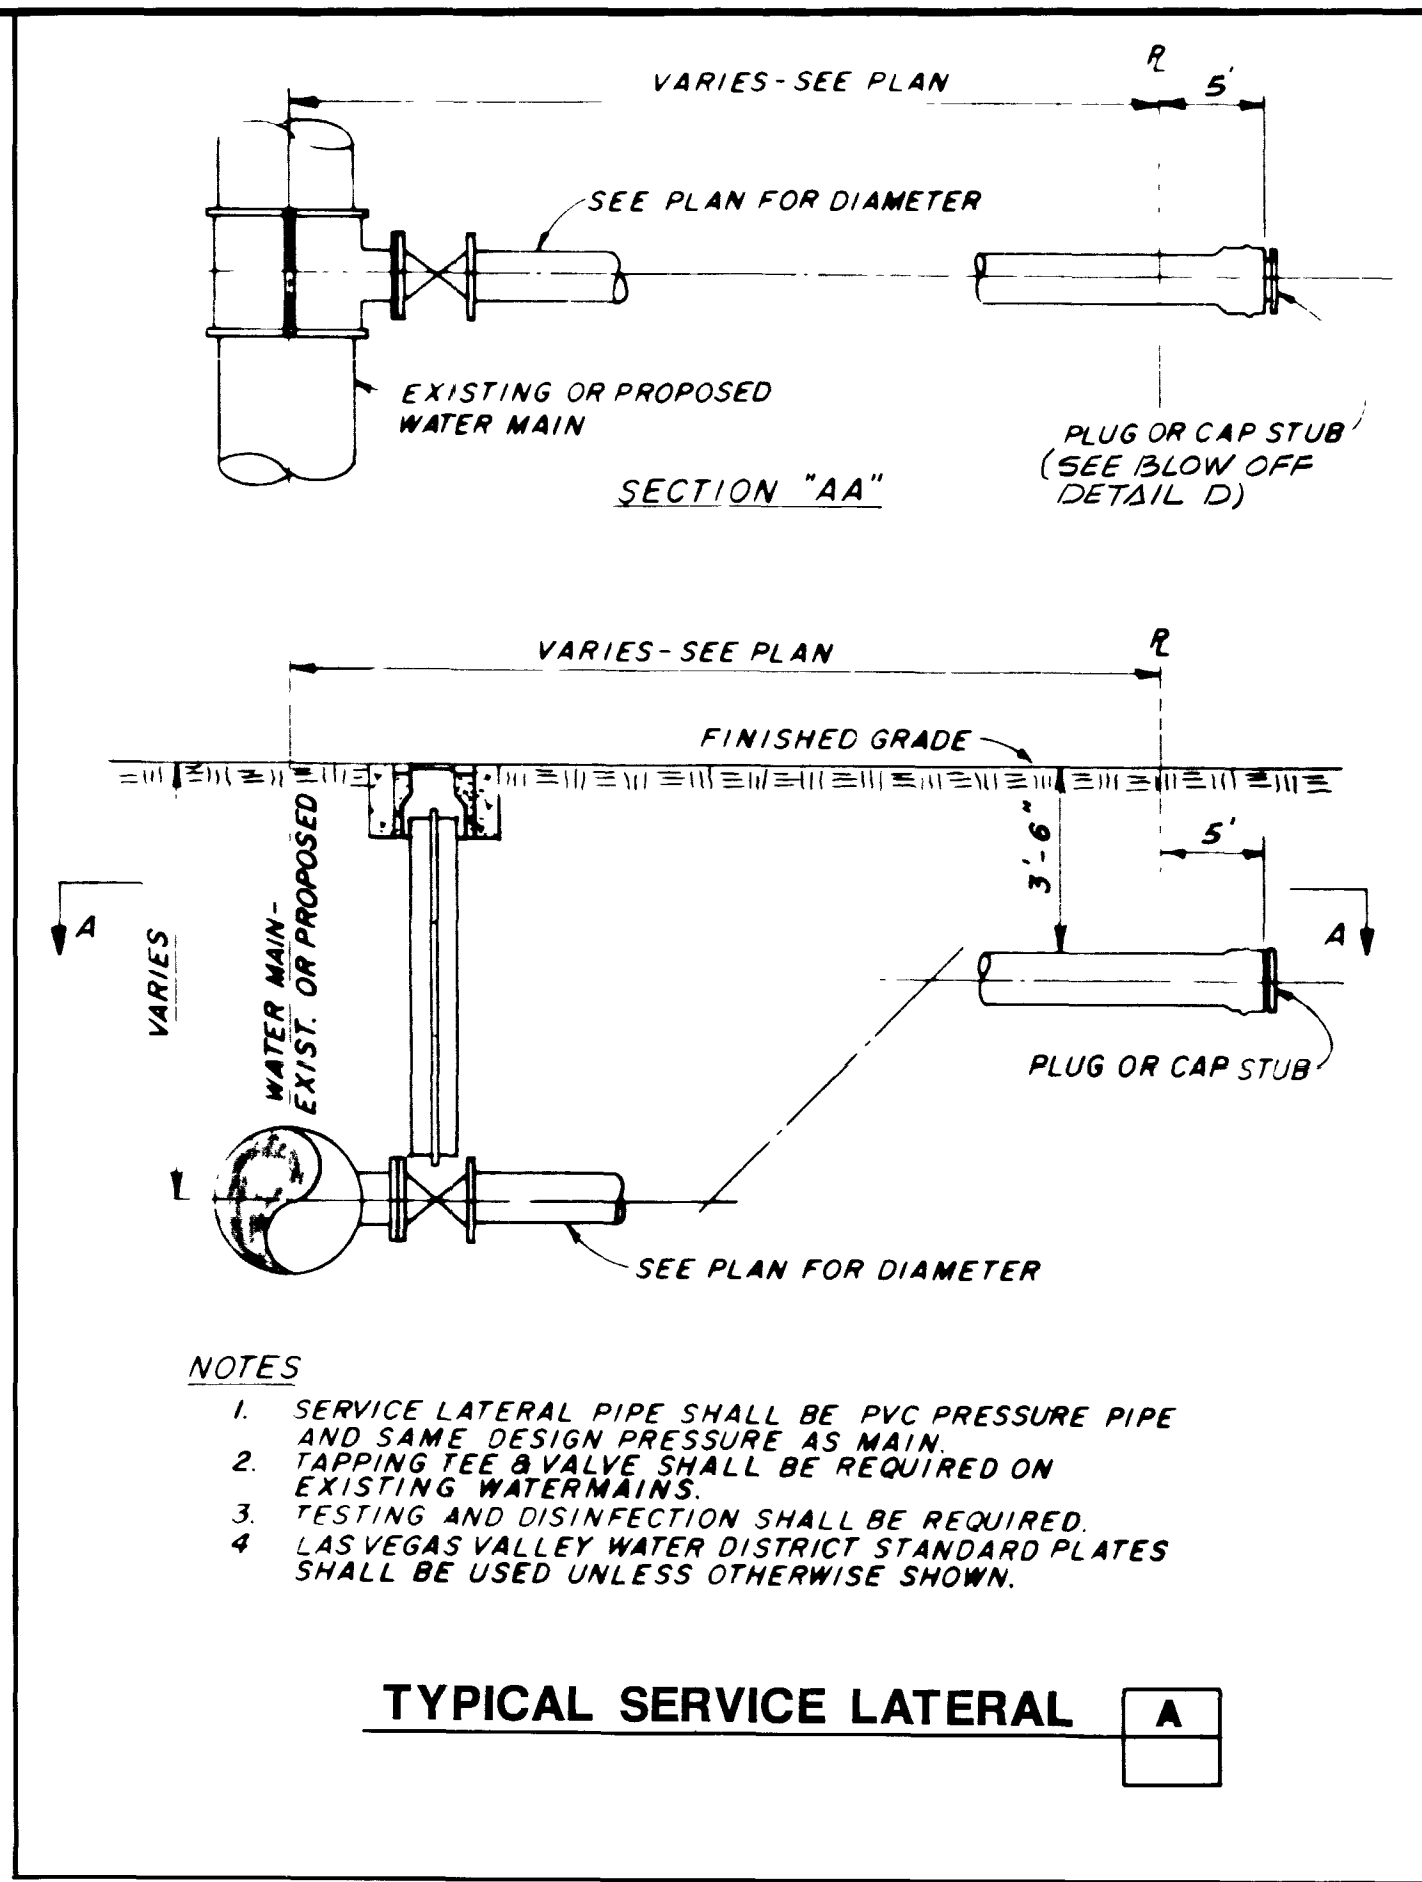

|                         |  |  |  |                 |  |                                           |  |   |  |                |  |                                                                        |  |                    |  |
|-------------------------|--|--|--|-----------------|--|-------------------------------------------|--|---|--|----------------|--|------------------------------------------------------------------------|--|--------------------|--|
| REVISE PROFILE B        |  |  |  | SCALE: AS NOTED |  | DESIGNED: J. EYMAN<br>DRAWN: P. SHIFFLETT |  | SUBMITTED: PROJECT ENGINEER R.C.E. NO. DATE<br>RECOMMENDED: JAMES M. MONTGOMERY CONSULTING ENGINEERS, INC. R.C.E. NO. DATE |  | APPROVED: DATE |  | CITY OF LAS VEGAS<br>WEST CHARLESTON BLVD.                             |  | DWG. NO. 107-V1648 |  |
| REV DATE BY DESCRIPTION |  |  |  |                 |  |                                           |  |   |  |                |  | 30" WATER PIPELINE PROFILES,<br>MISCELLANEOUS WATER NOTES, AND DETAILS |  | SHEET 36 OF 37     |  |

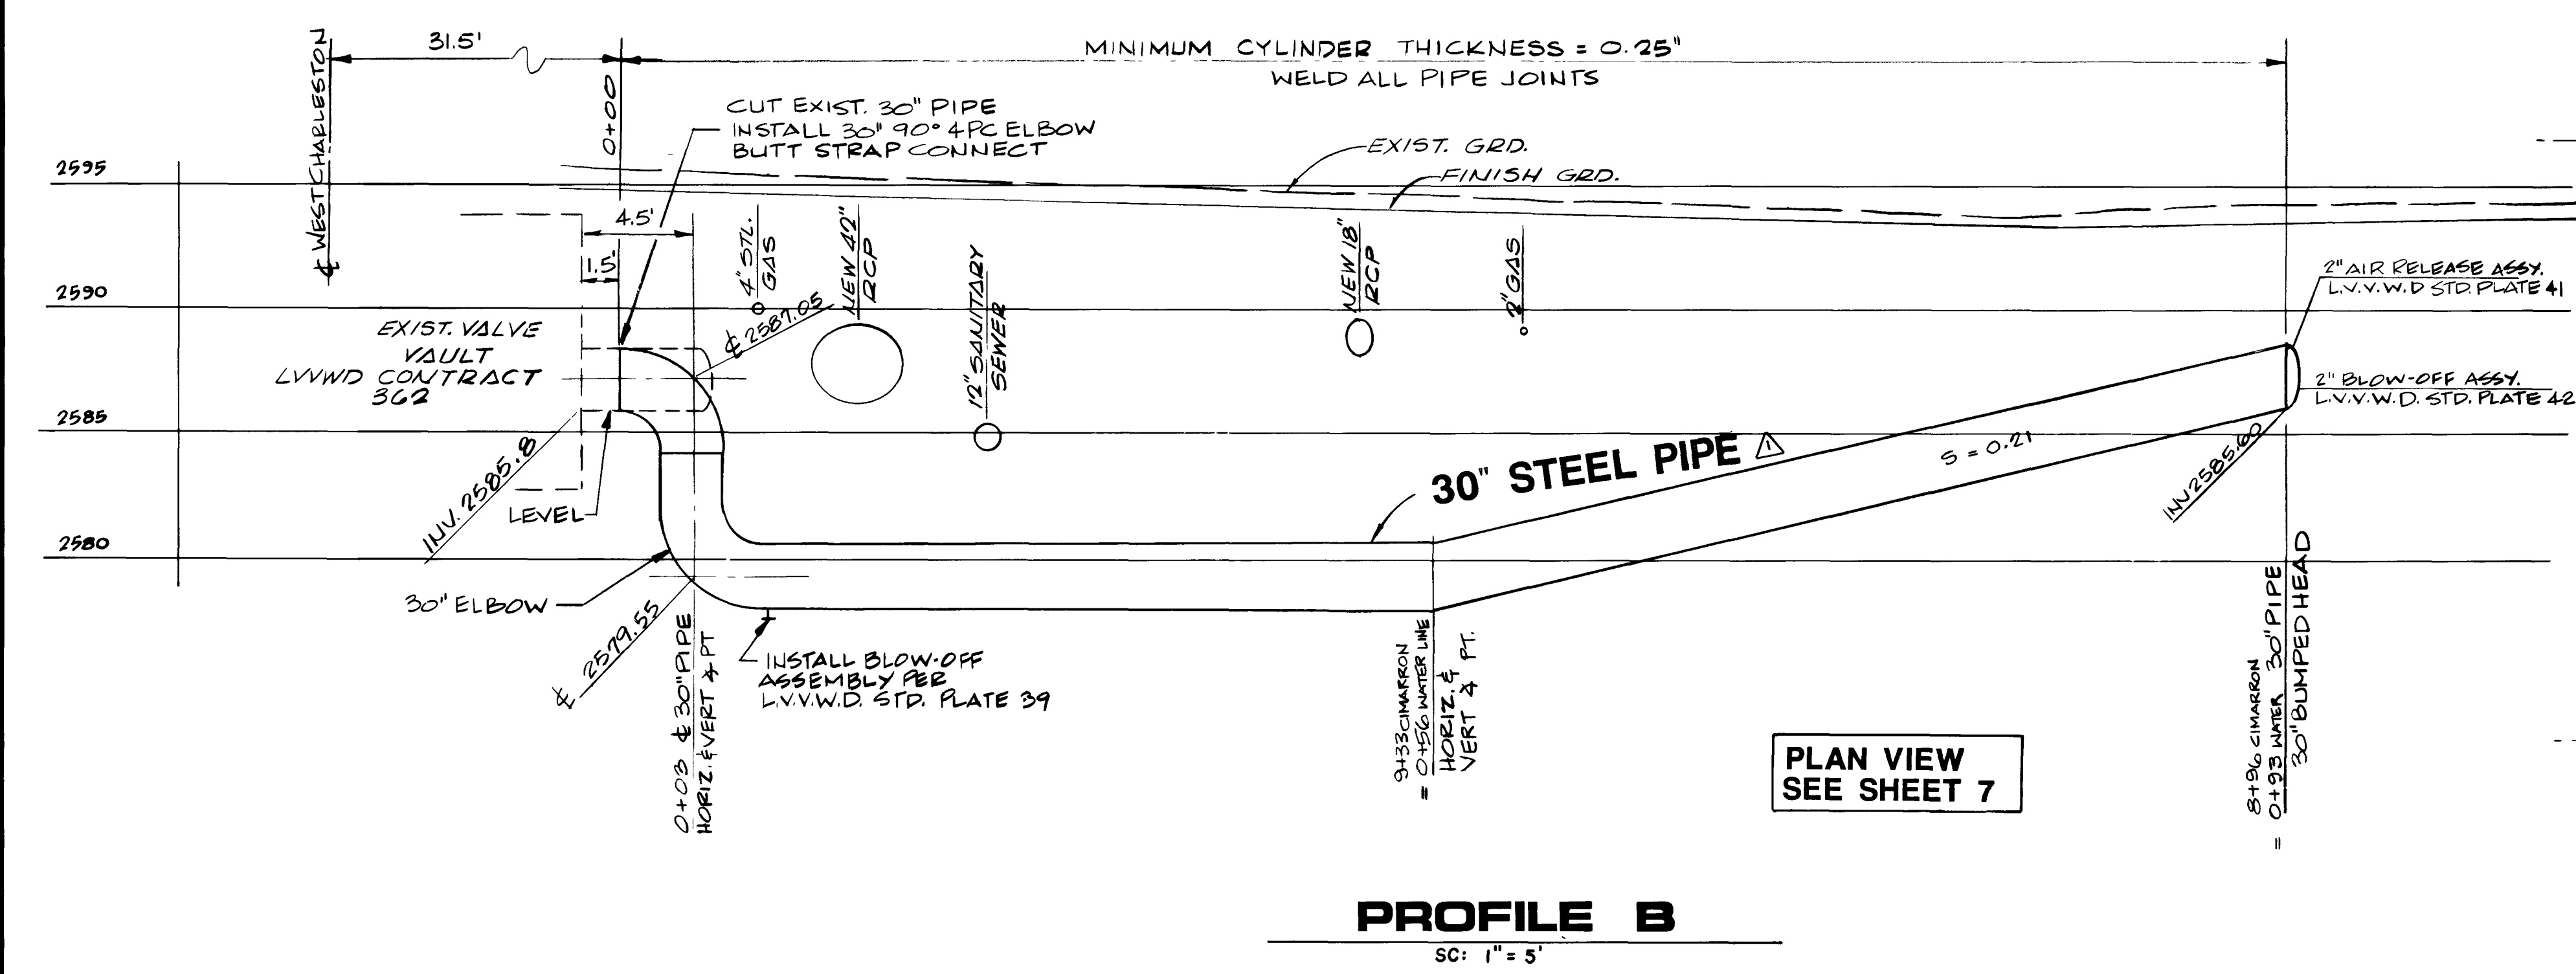

12-3-131

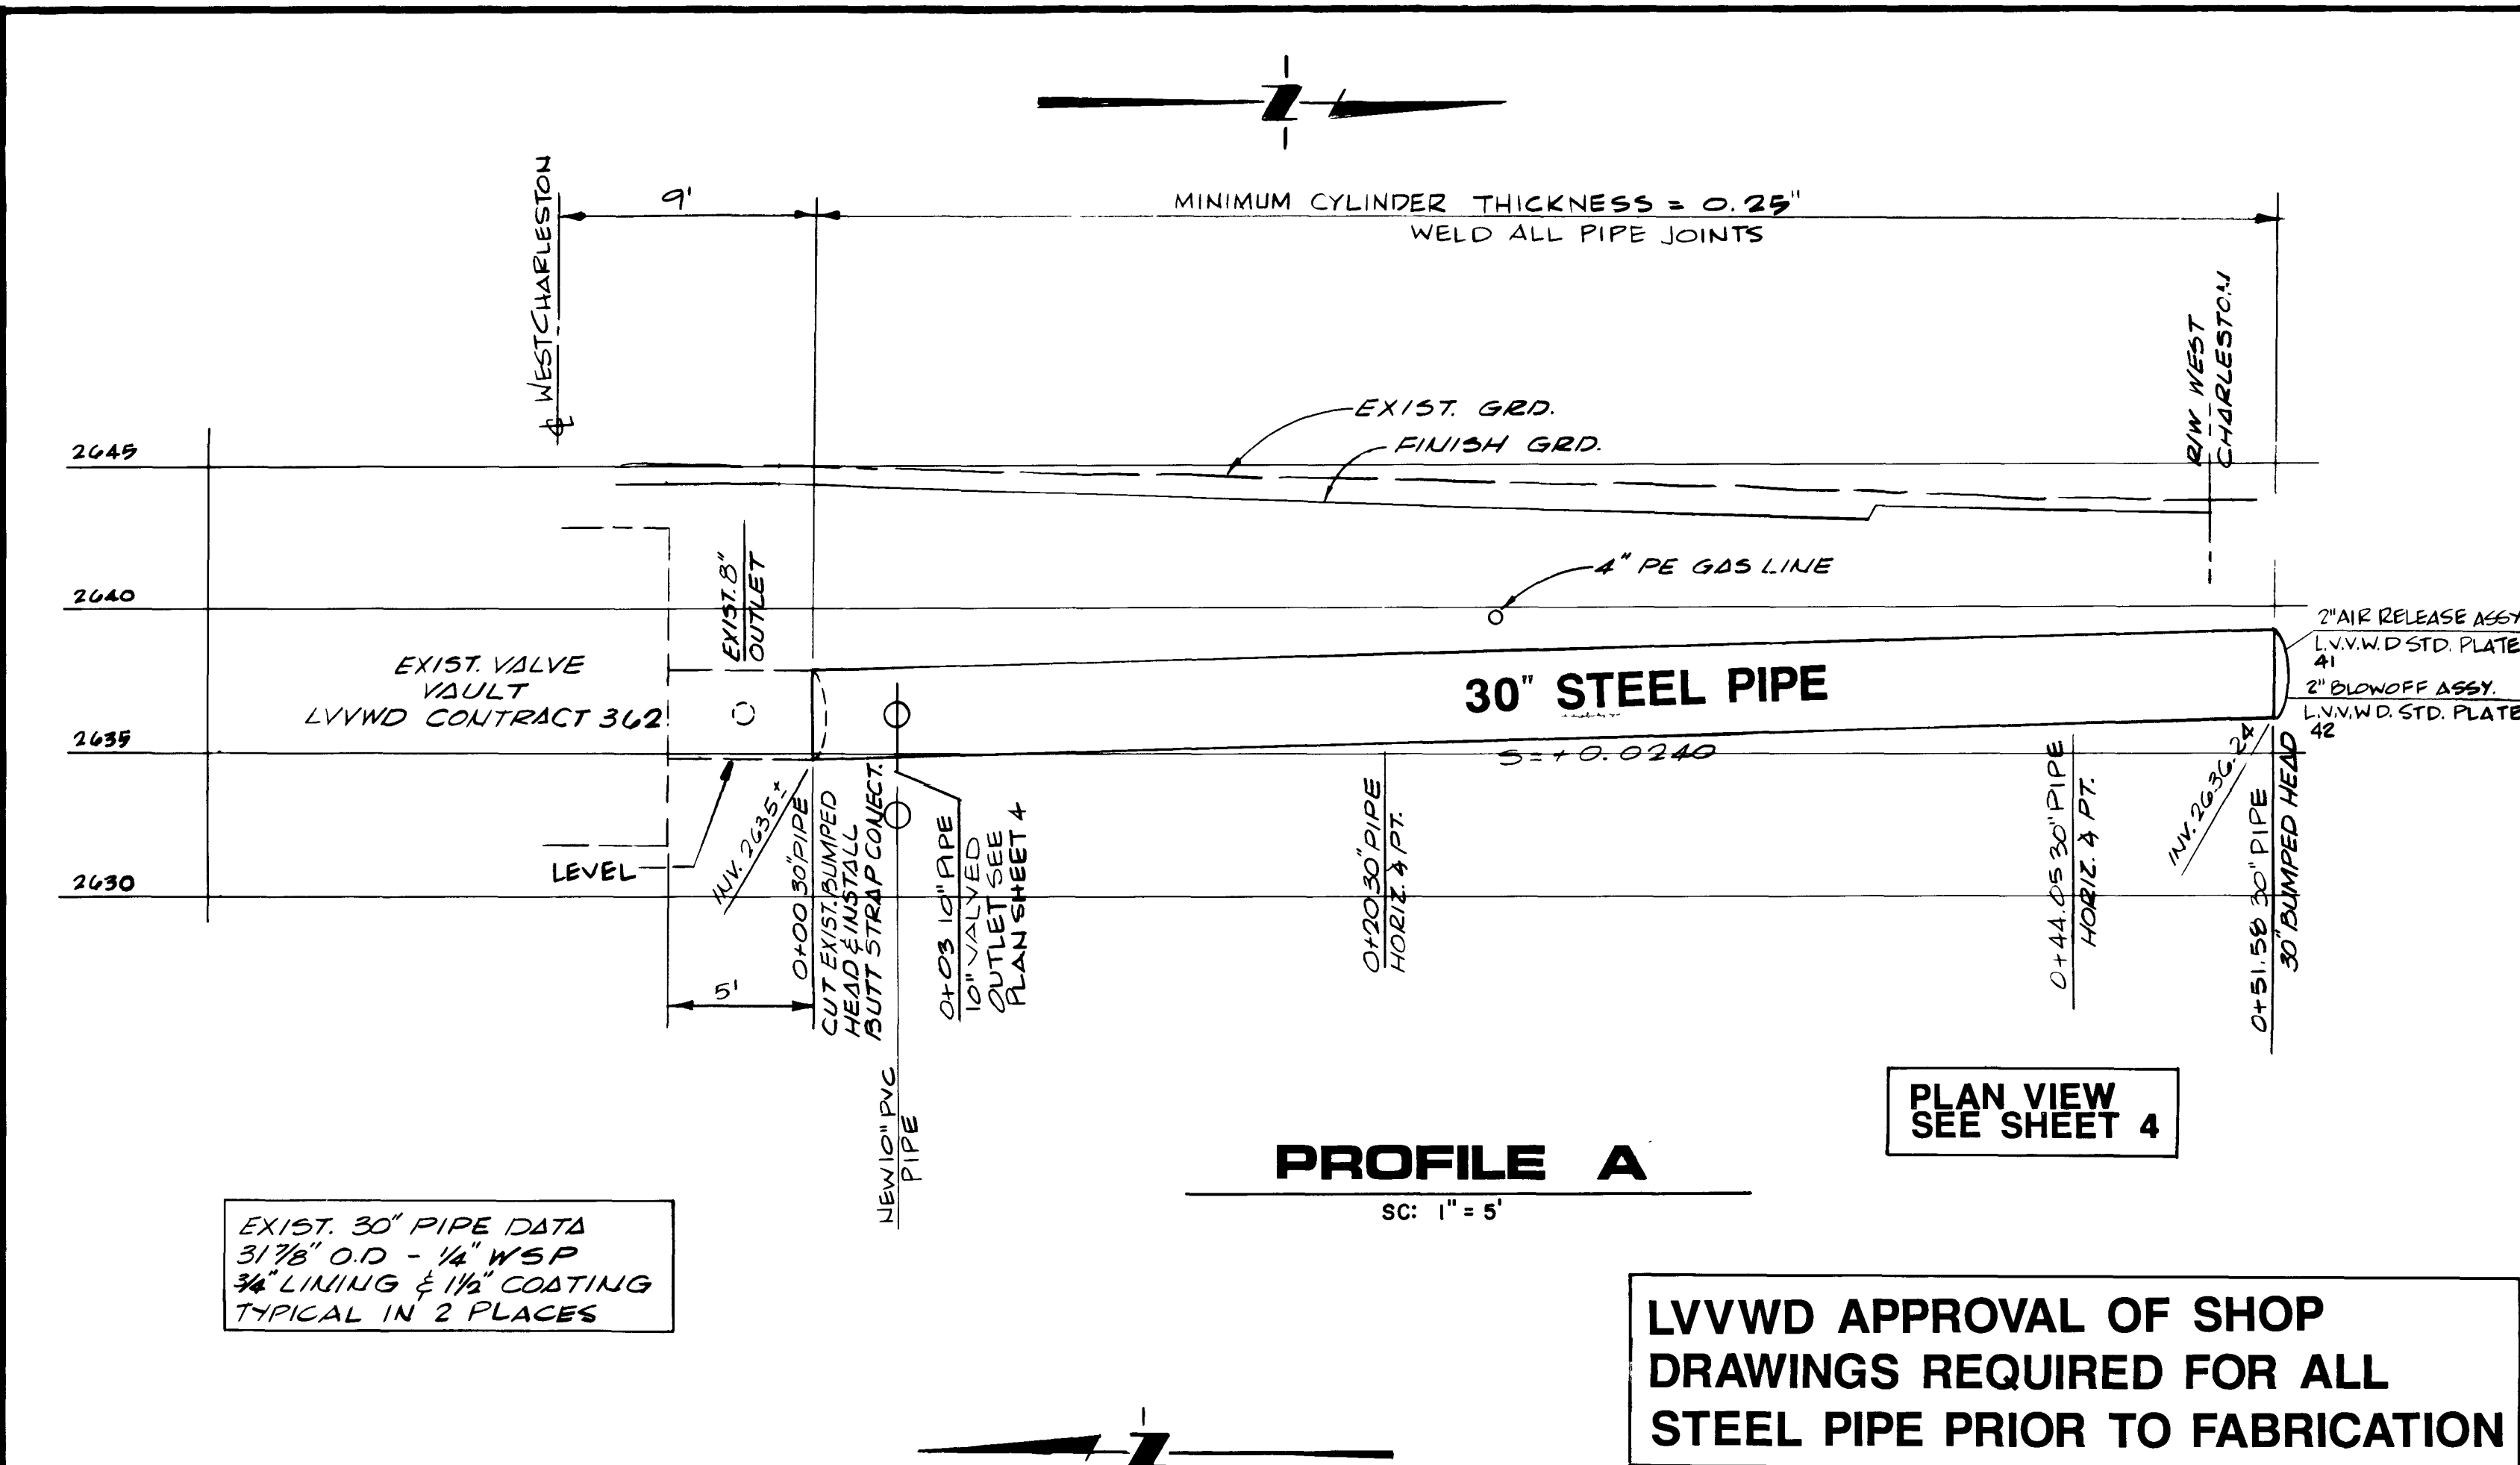