
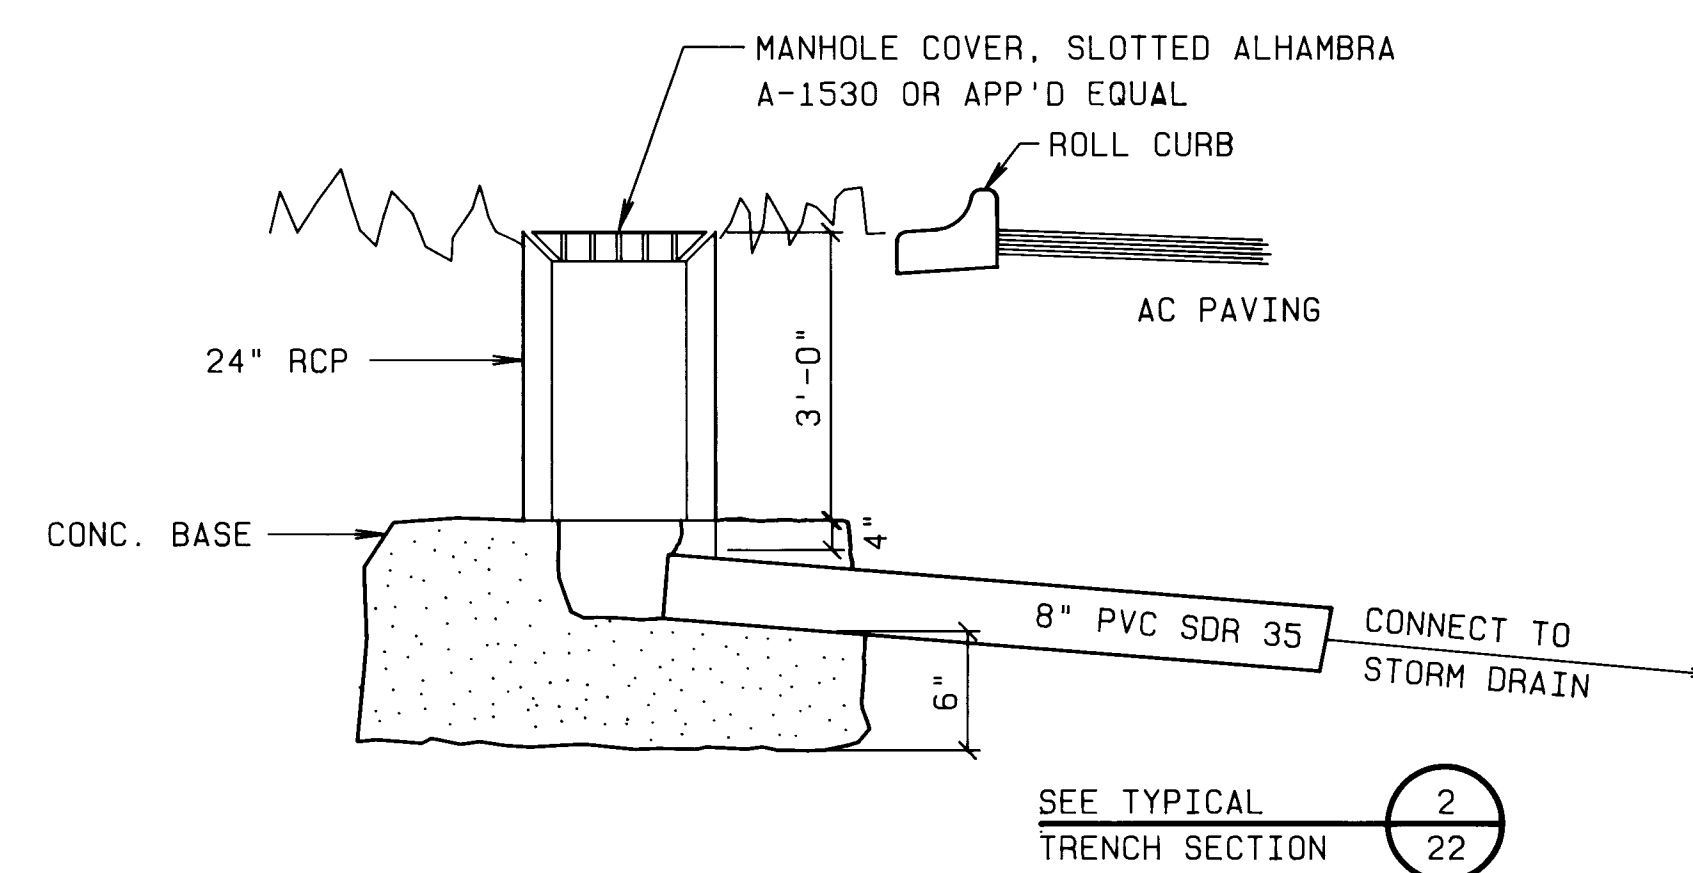
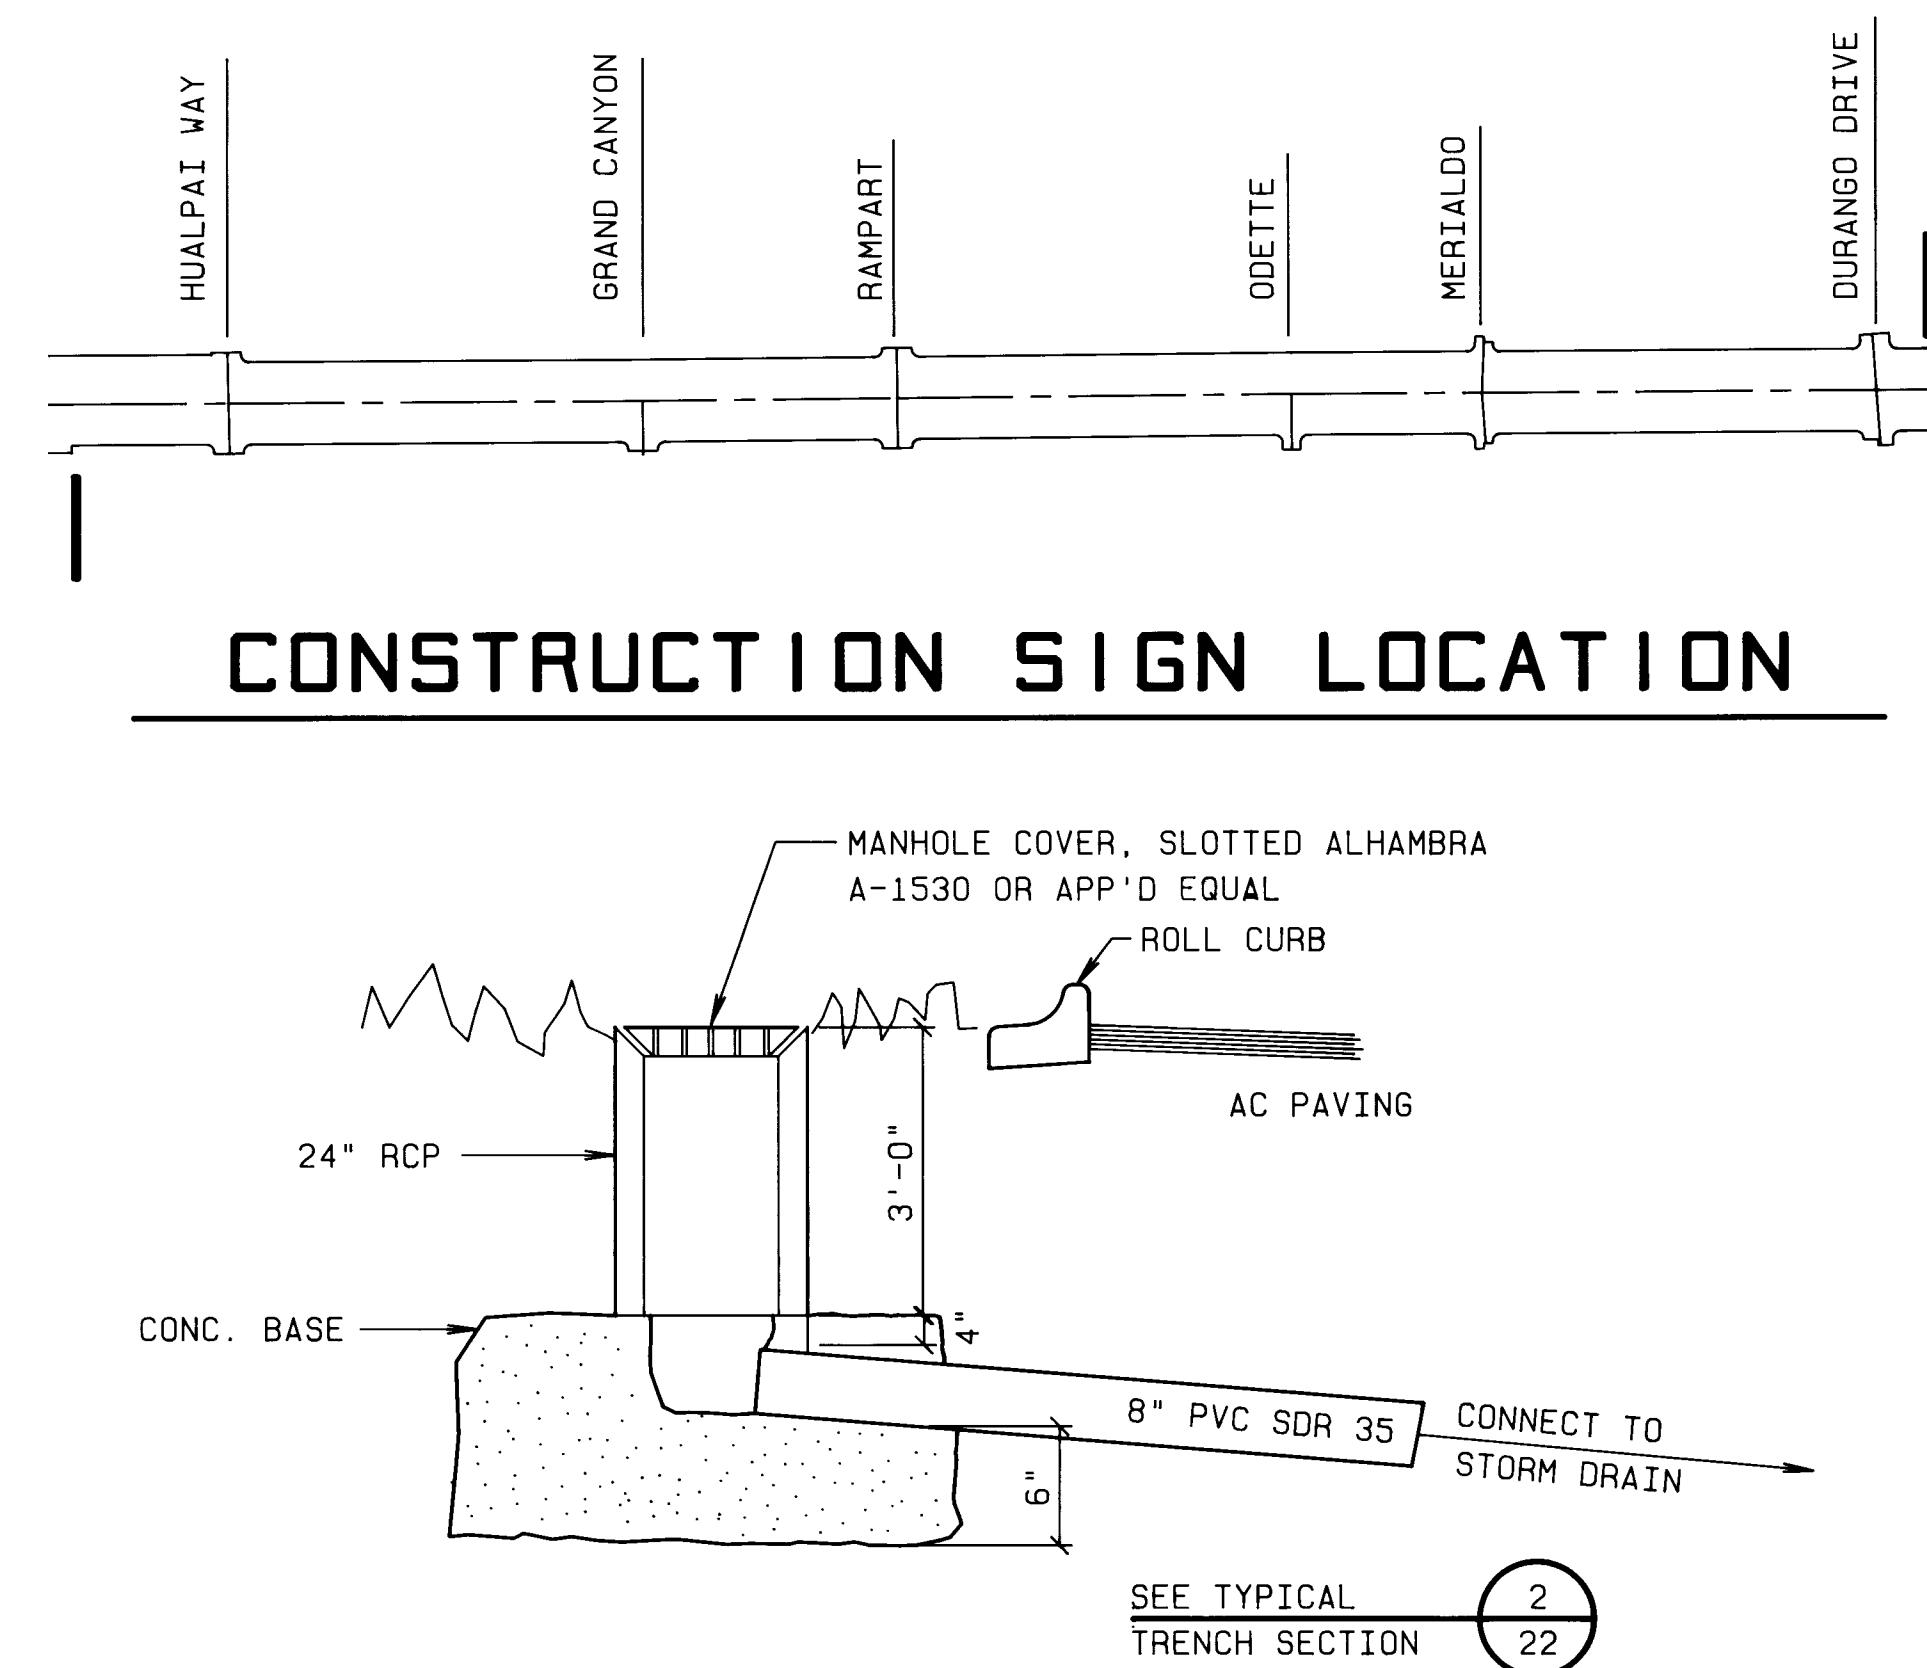
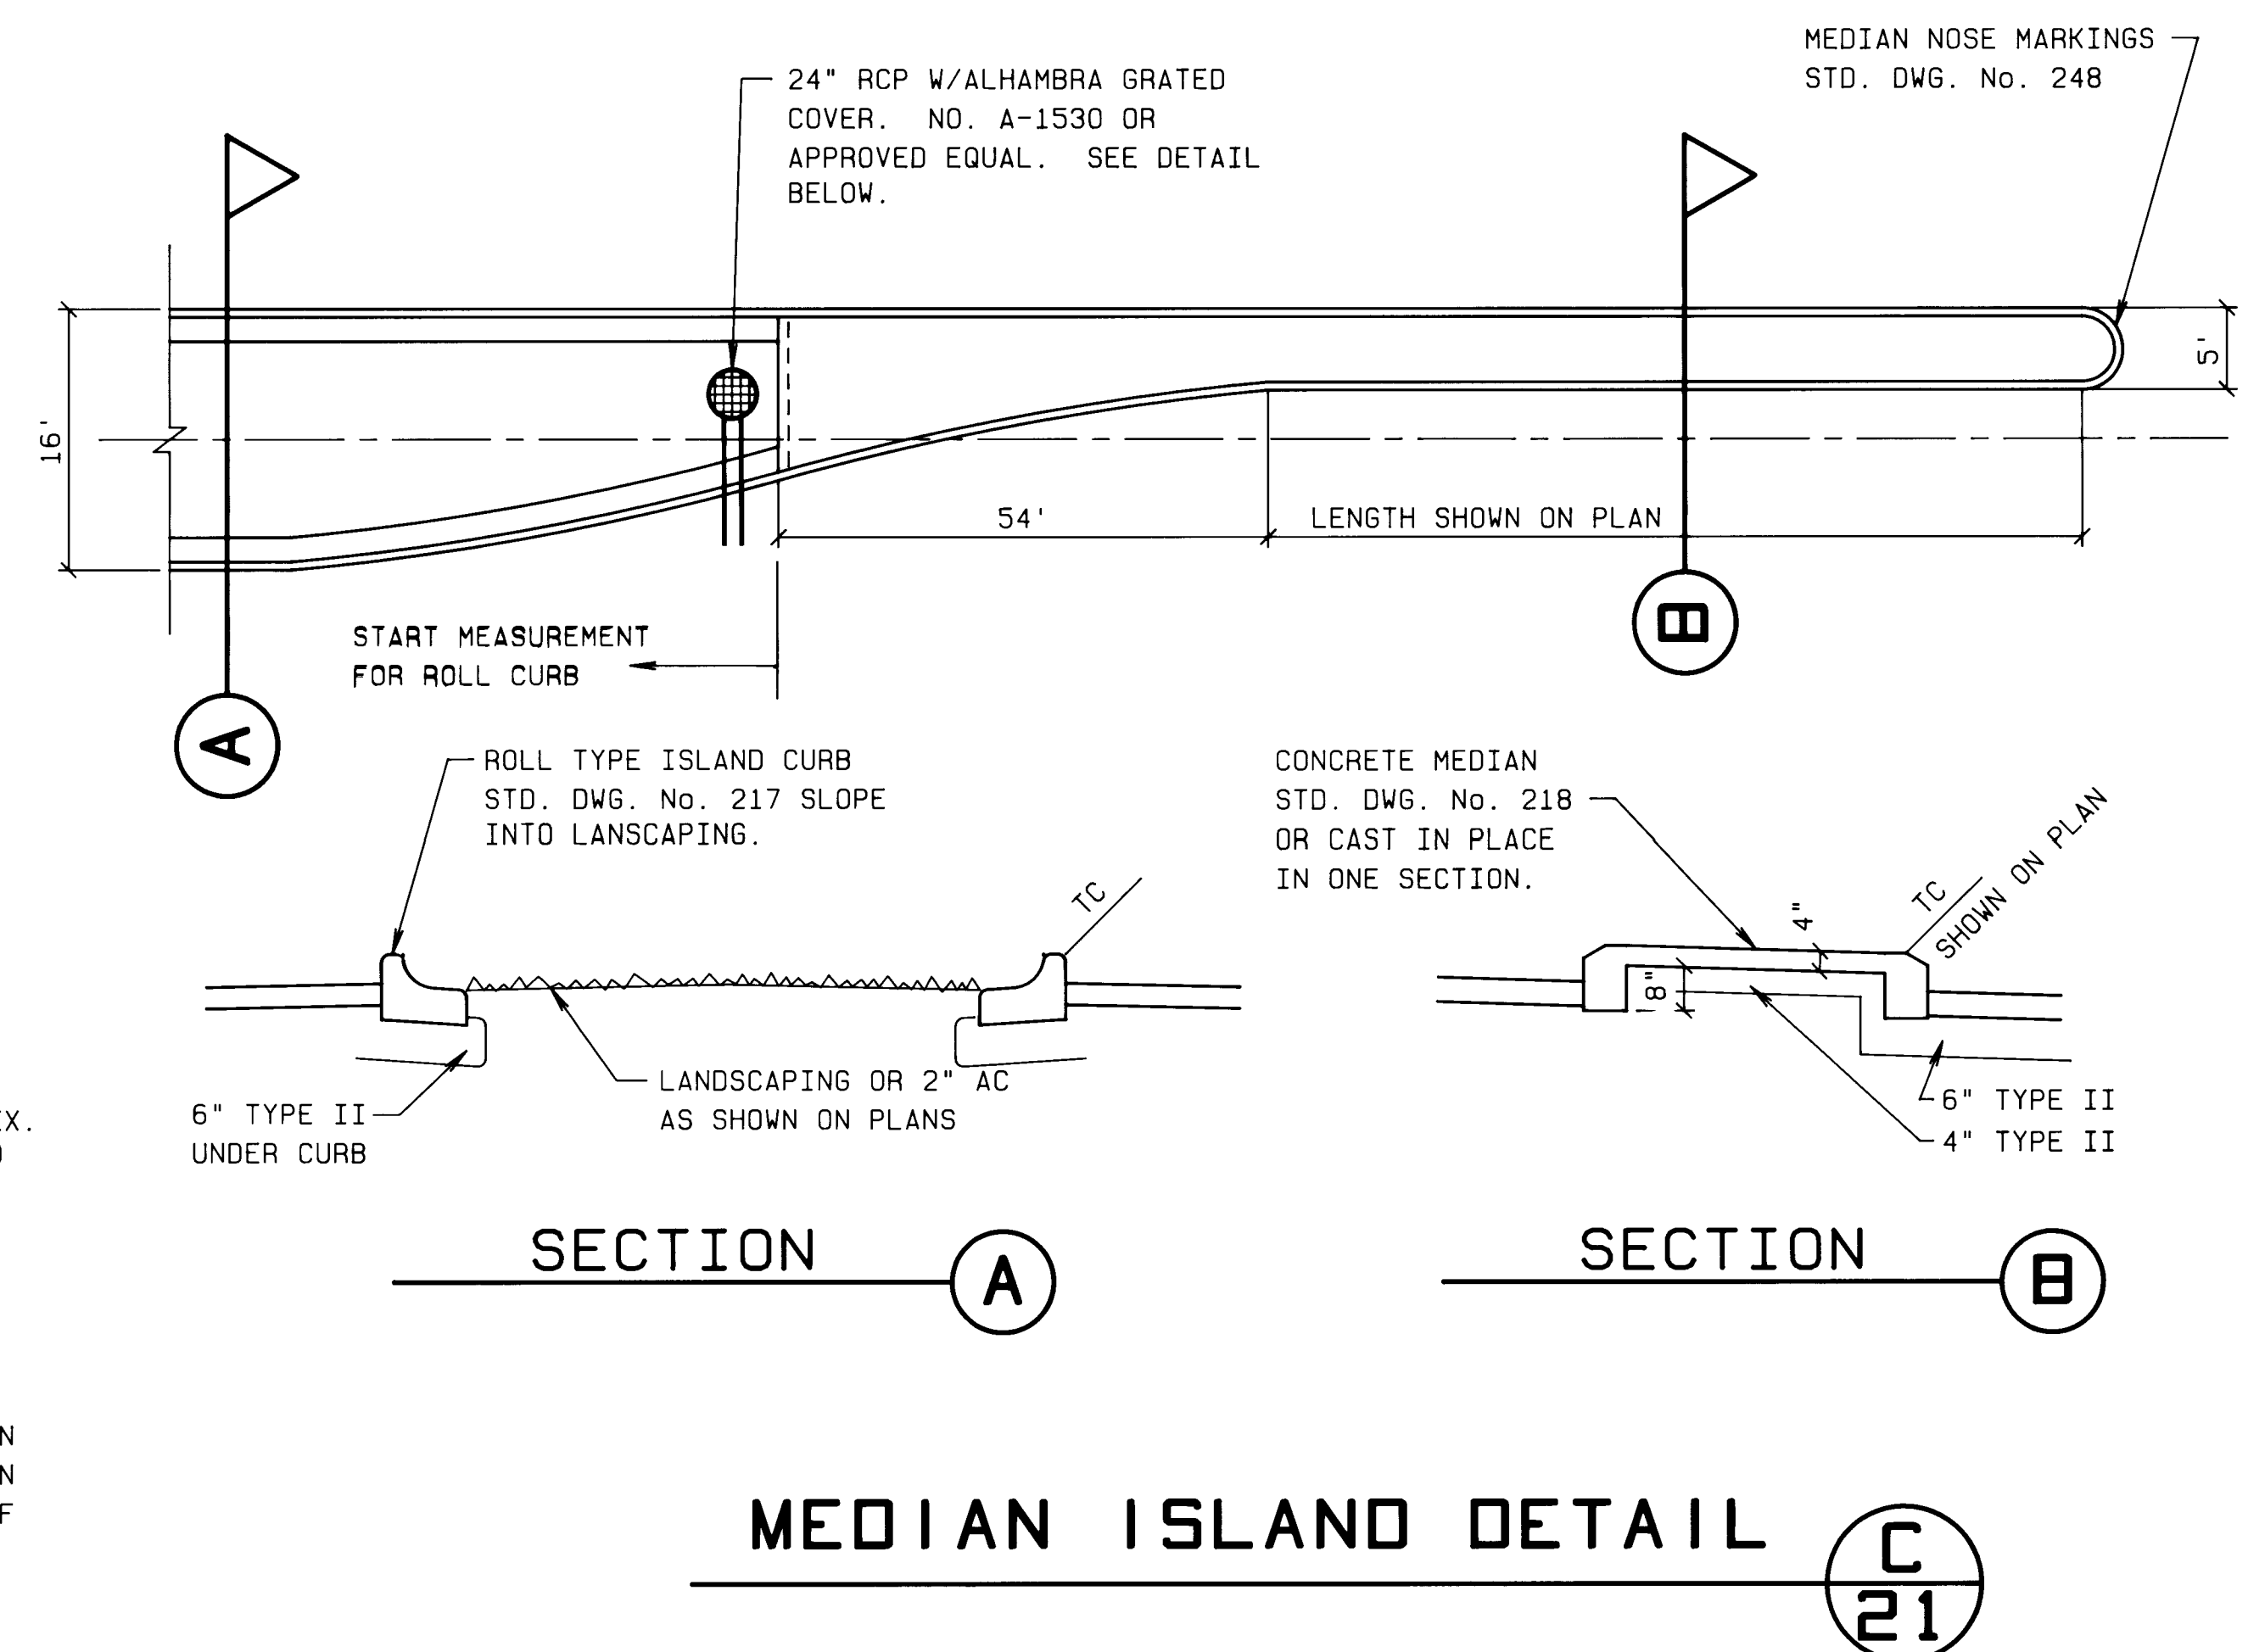
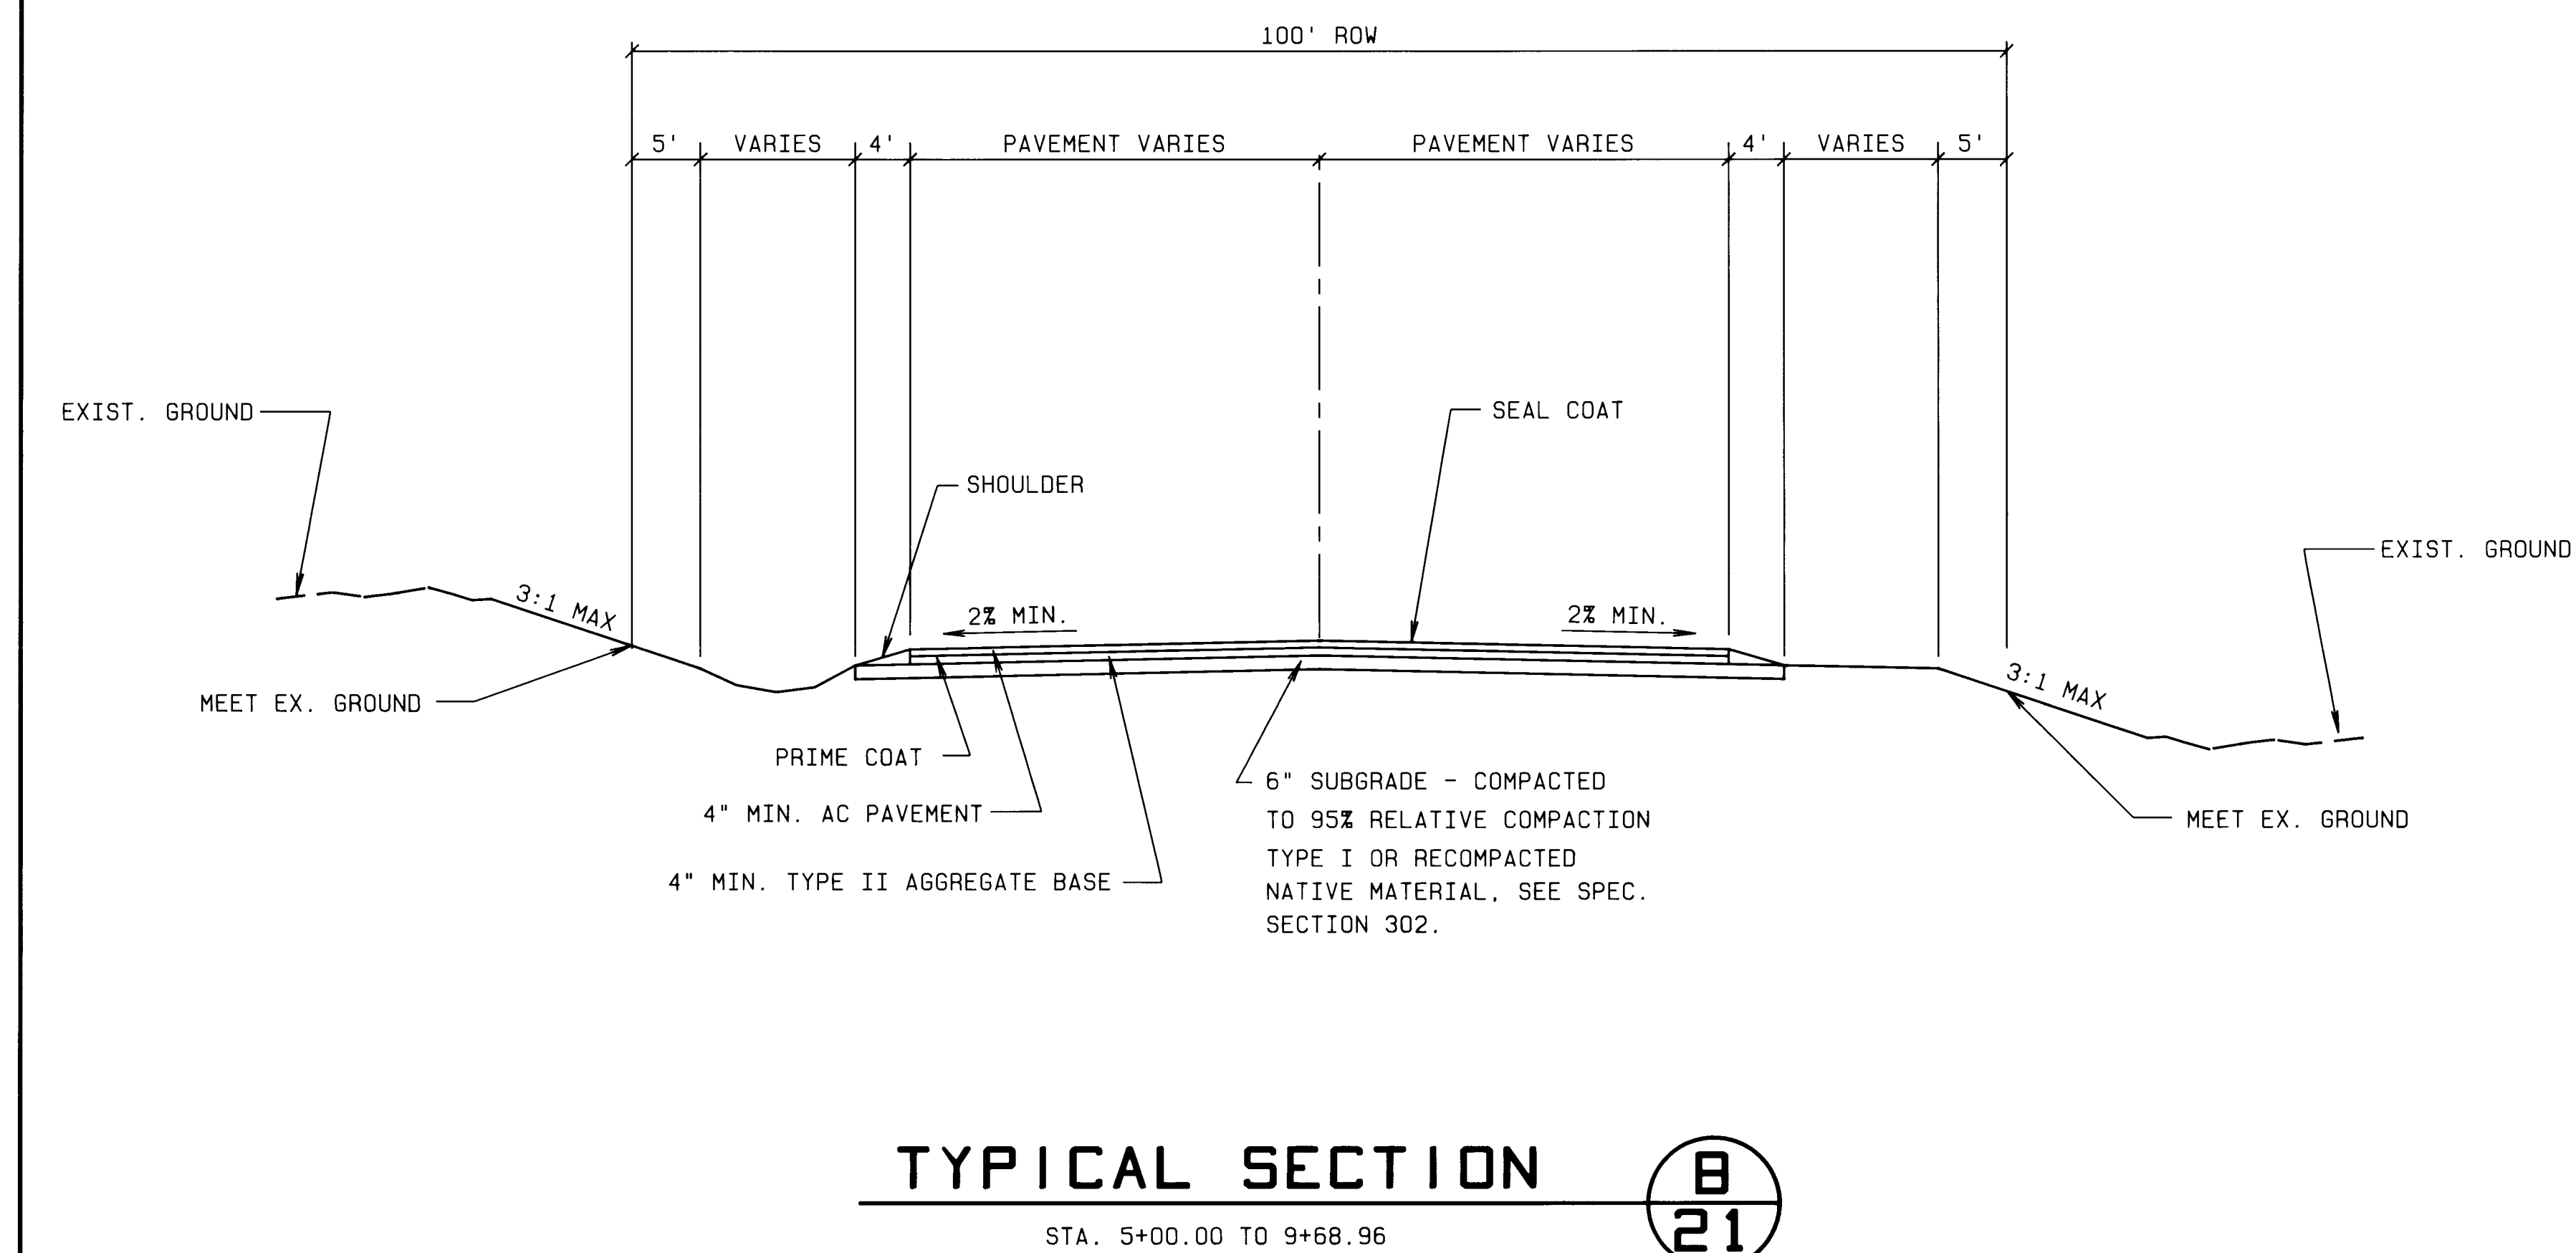


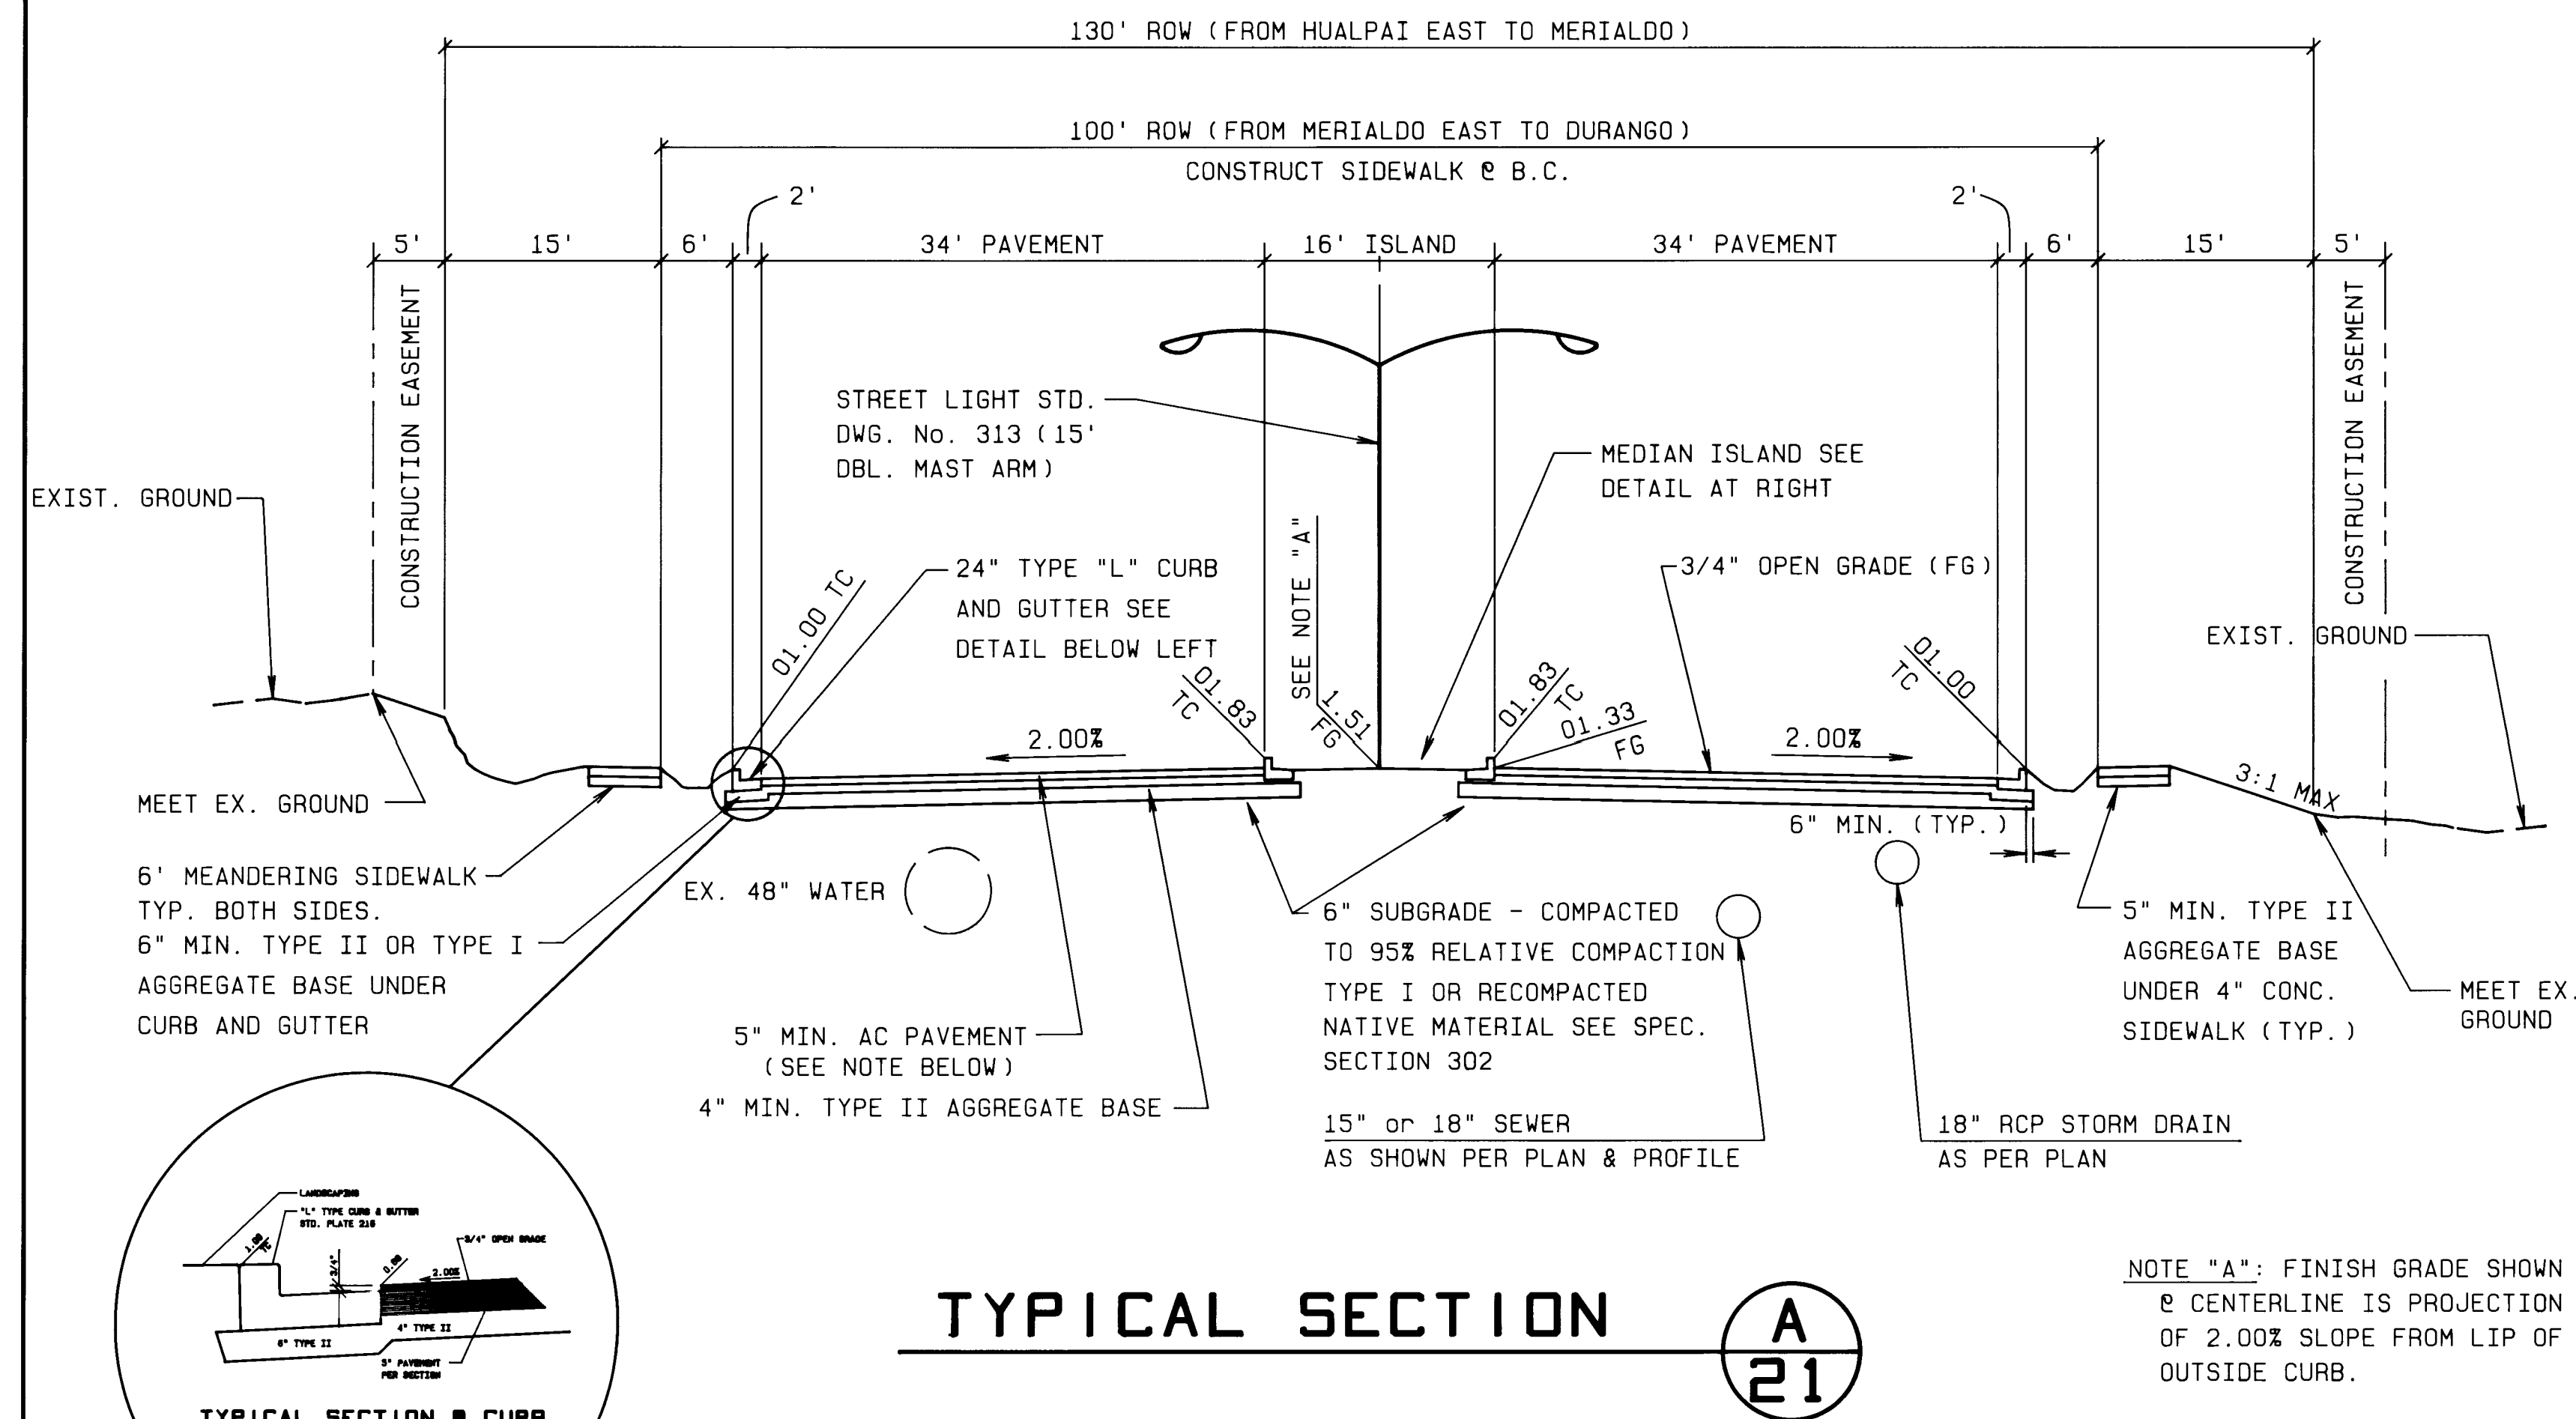

ENGINEER'S STAMP						REVISION
NAME _____ DATE _____				APP NO. 490448 APP NOTE		
vtn nevada CONSULTING ENGINEERS - PLANNERS 2300 PASEO DEL PRADO BUILDING A SUITE 100 LAS VEGAS, NEVADA 89102 PHONE(702) 873-7550						

TITLE	DETAIL SHEET 1
PROJECT	WEST CHARLESTON BOULEVARD HUALPAI WAY TO DURANGO DRIVE

WO NO.	3464
BY	MH / RB
DATE	09/25/89
SCALE	NONE

SHEET 22
C21
OF 29 SHEETS
107-V-1697

