

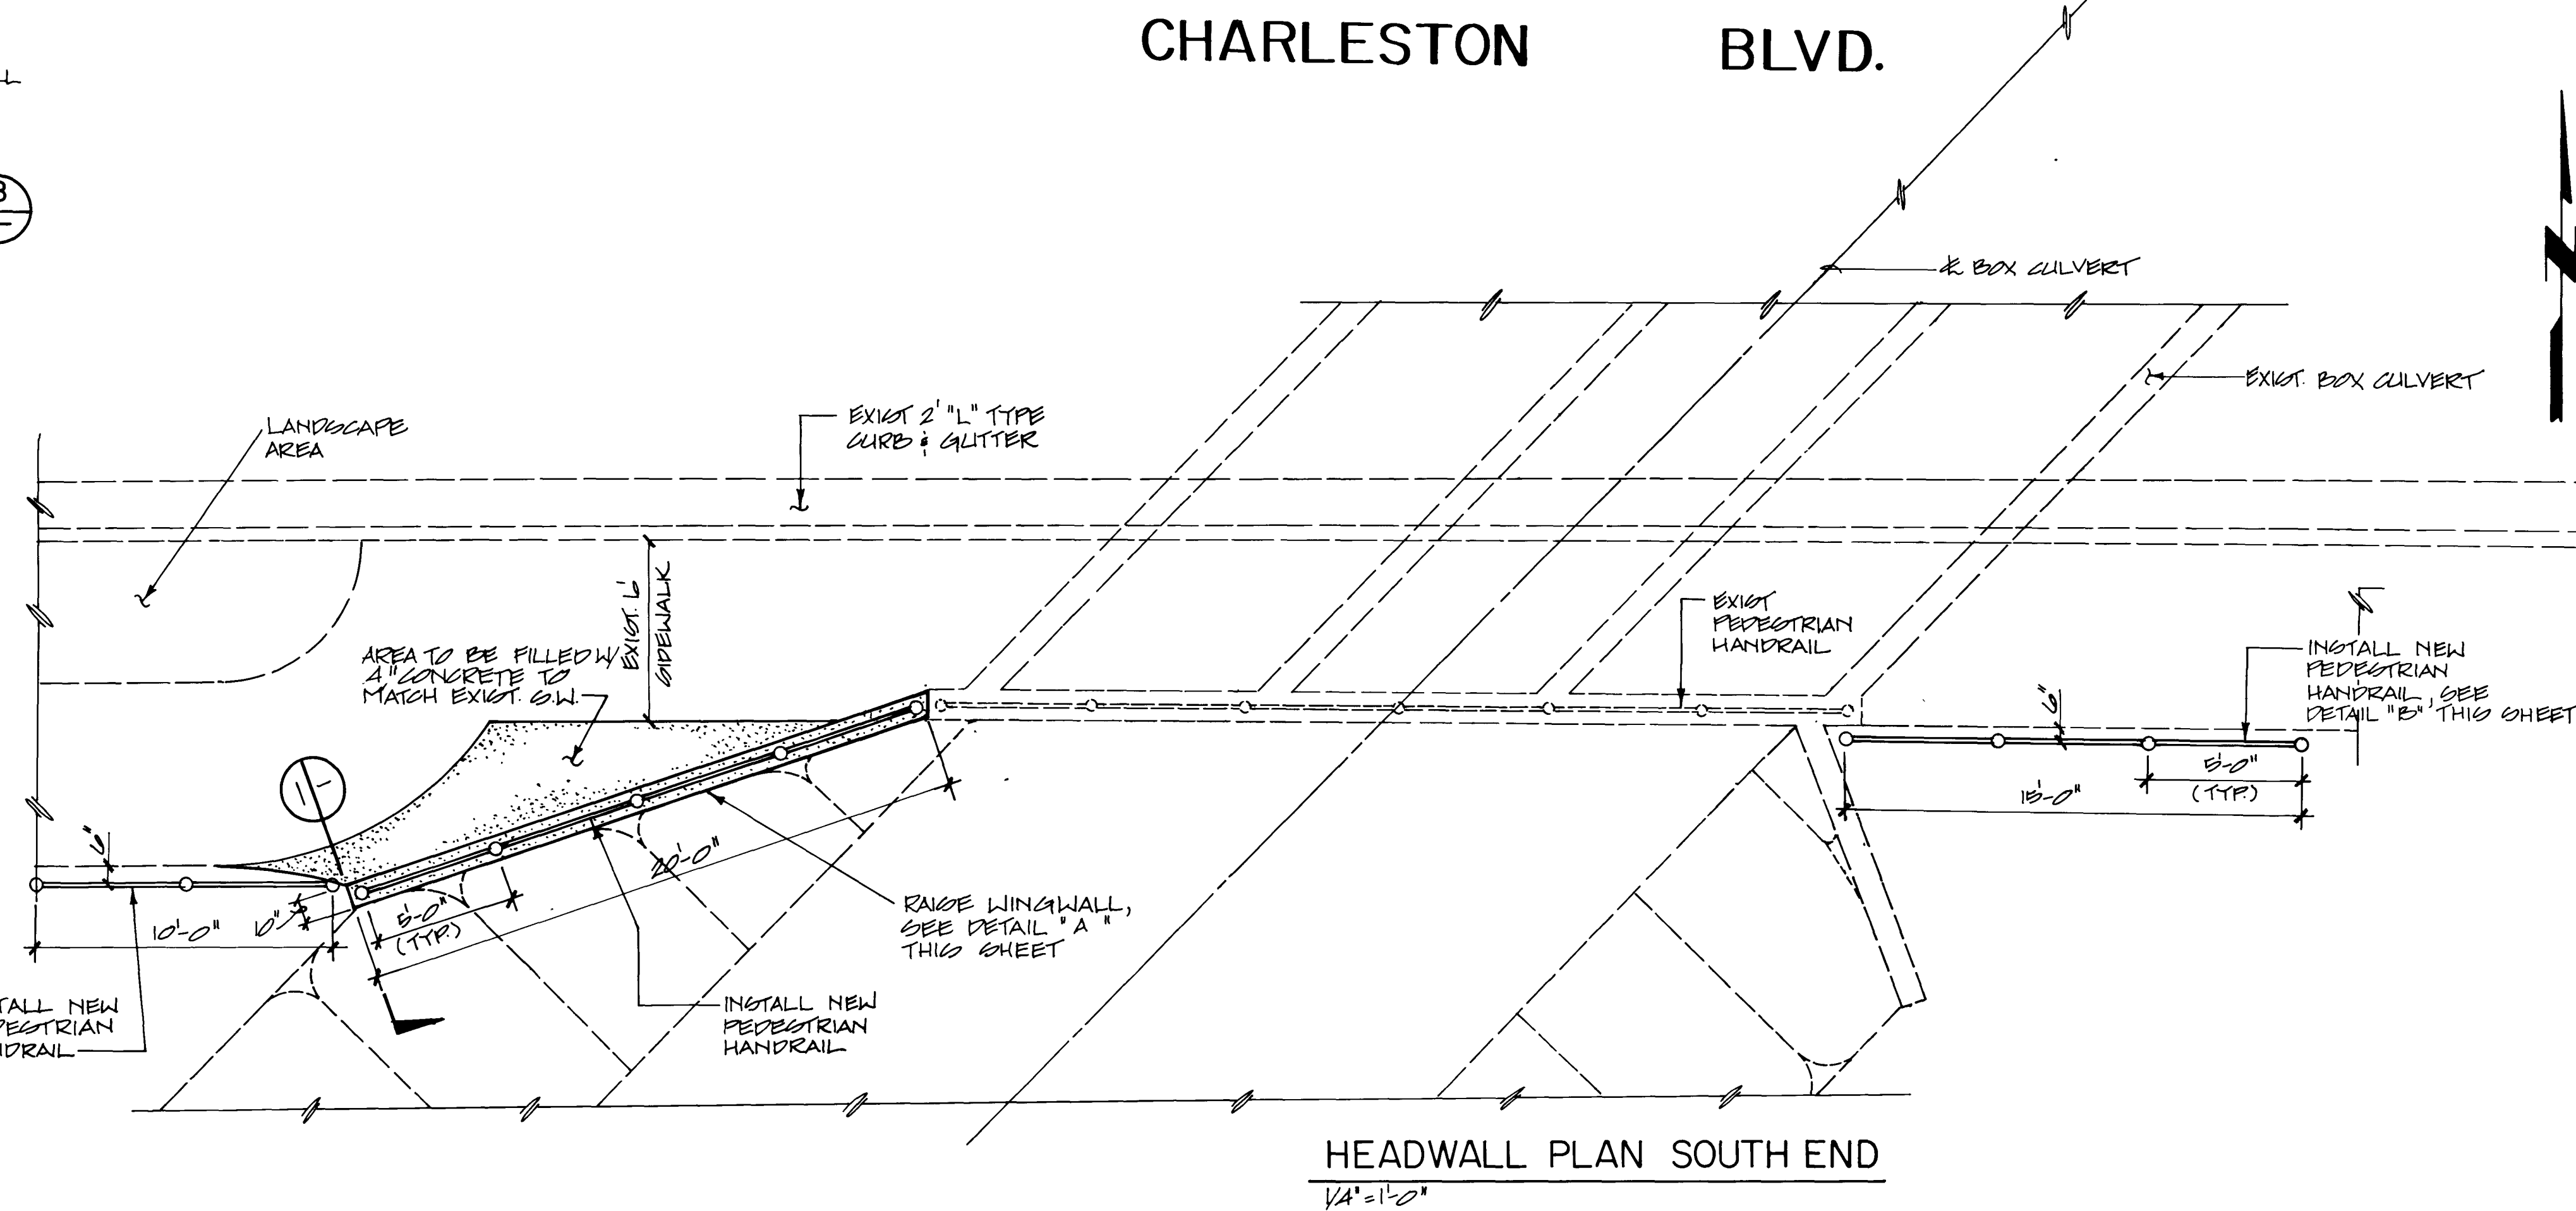
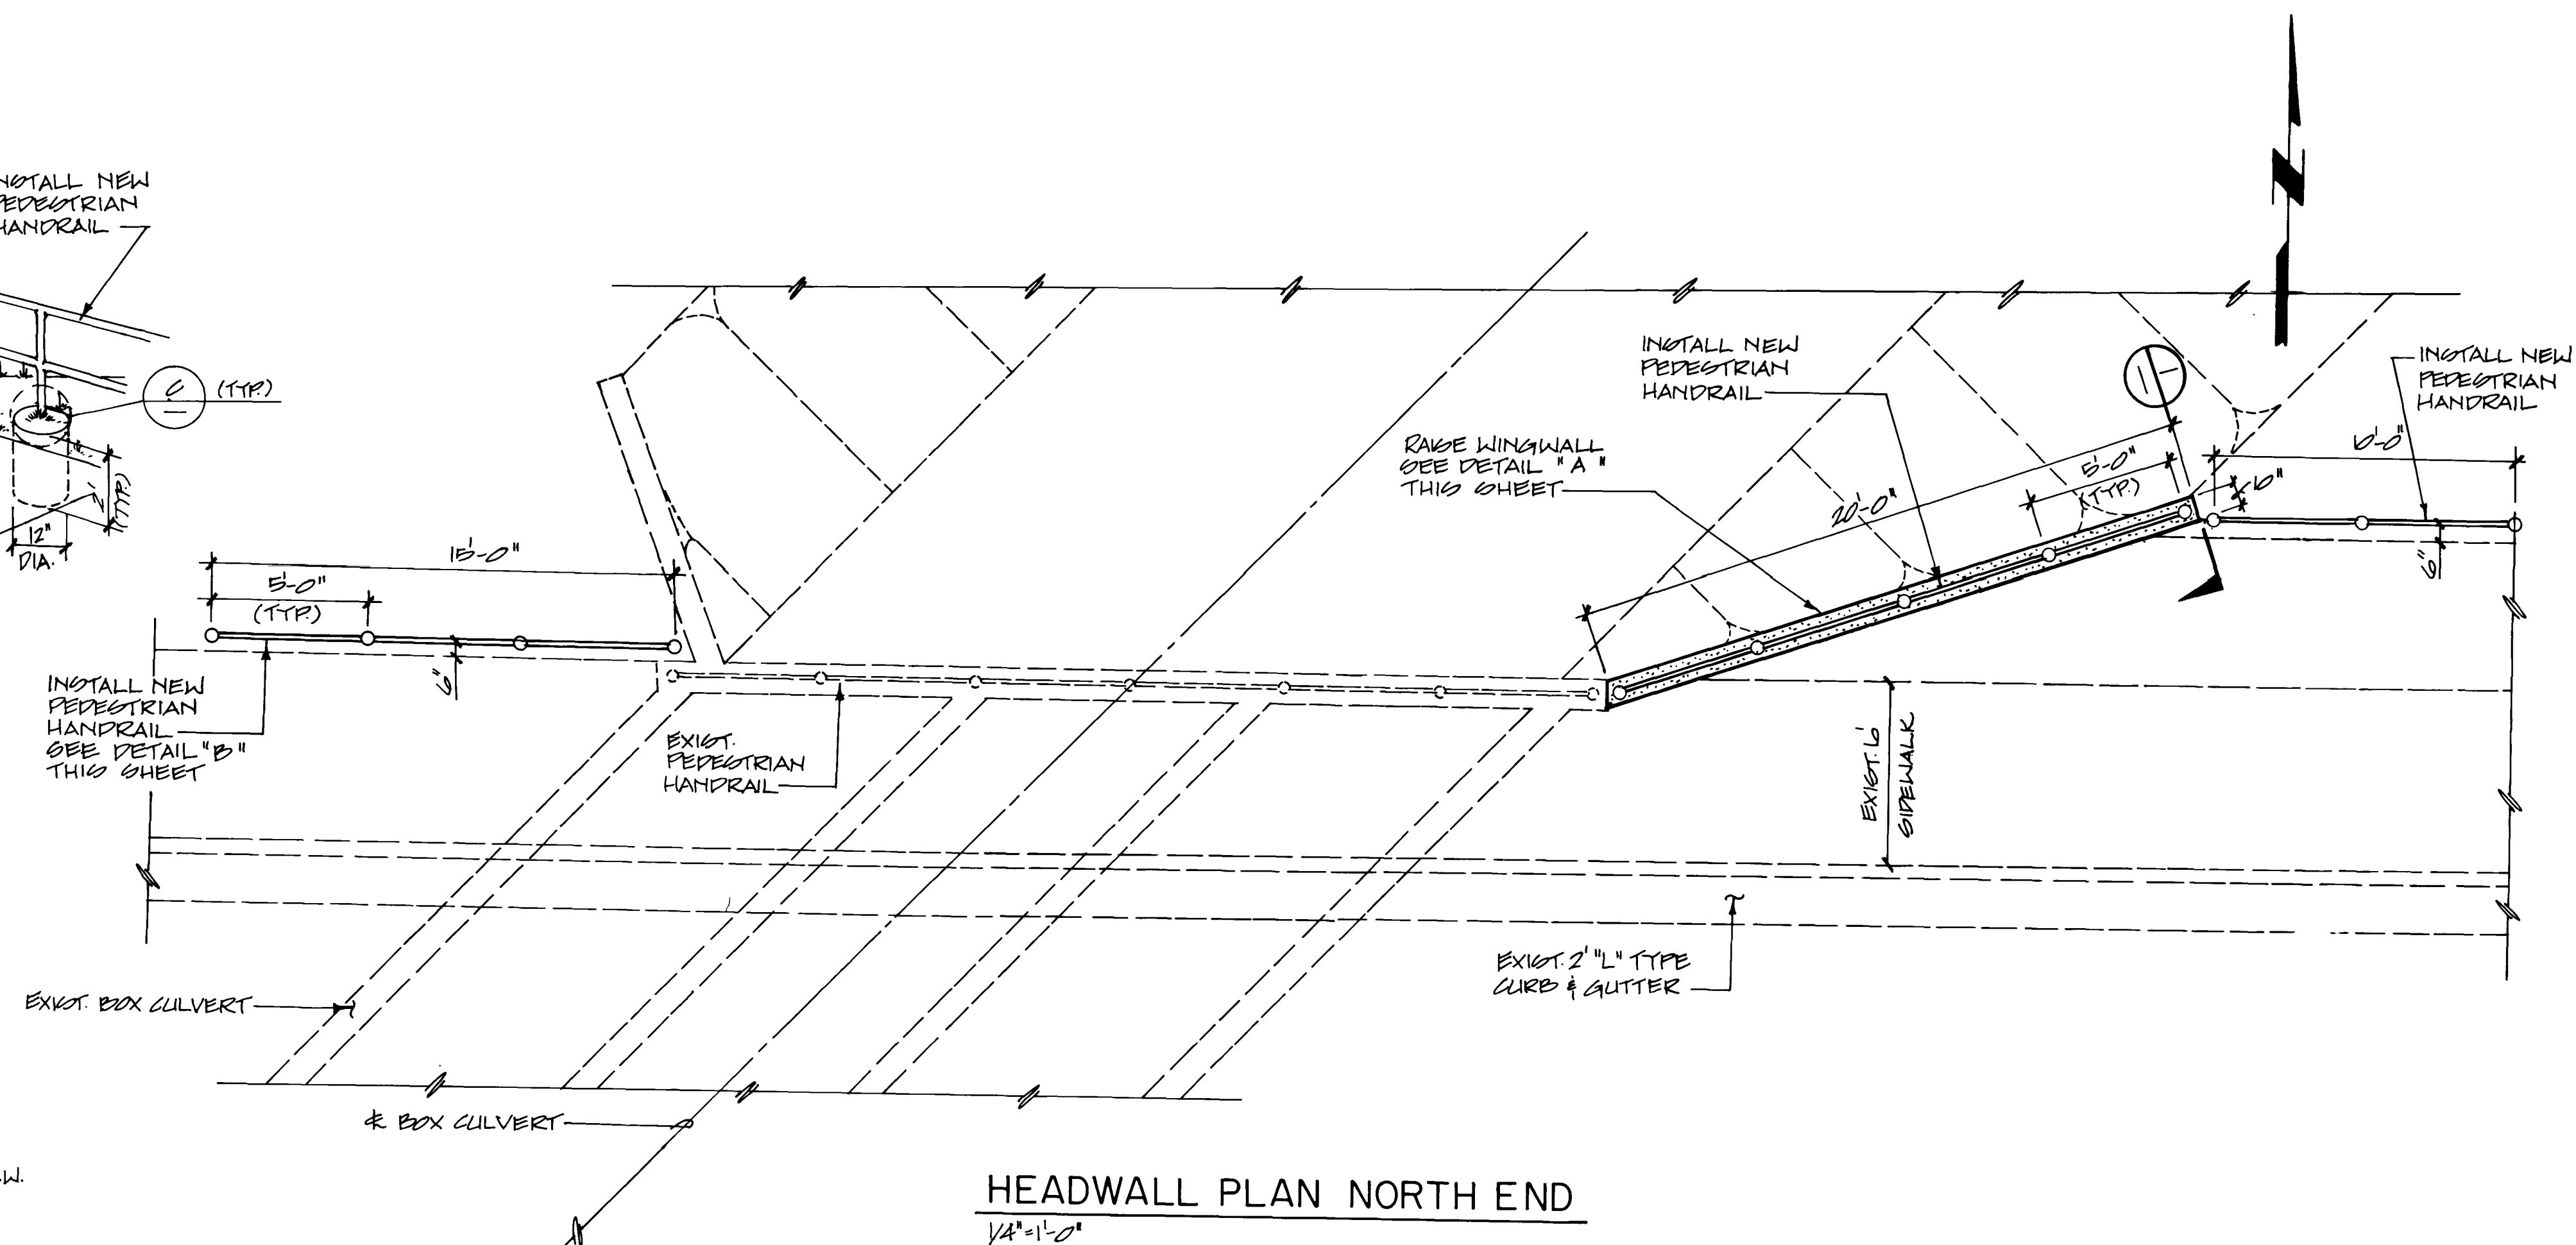
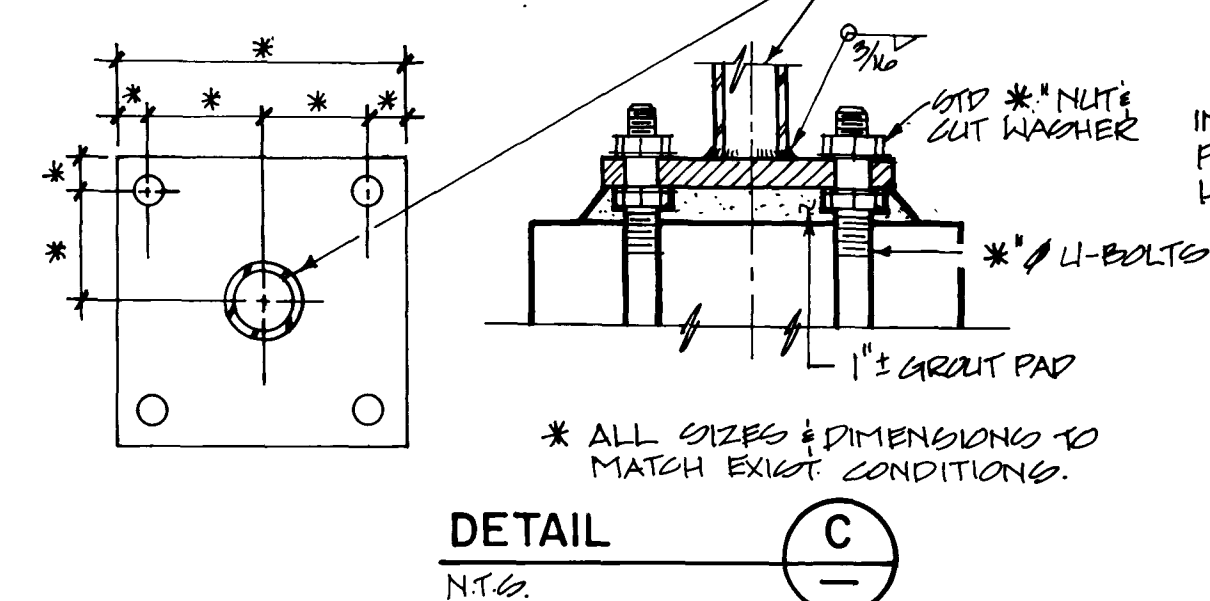
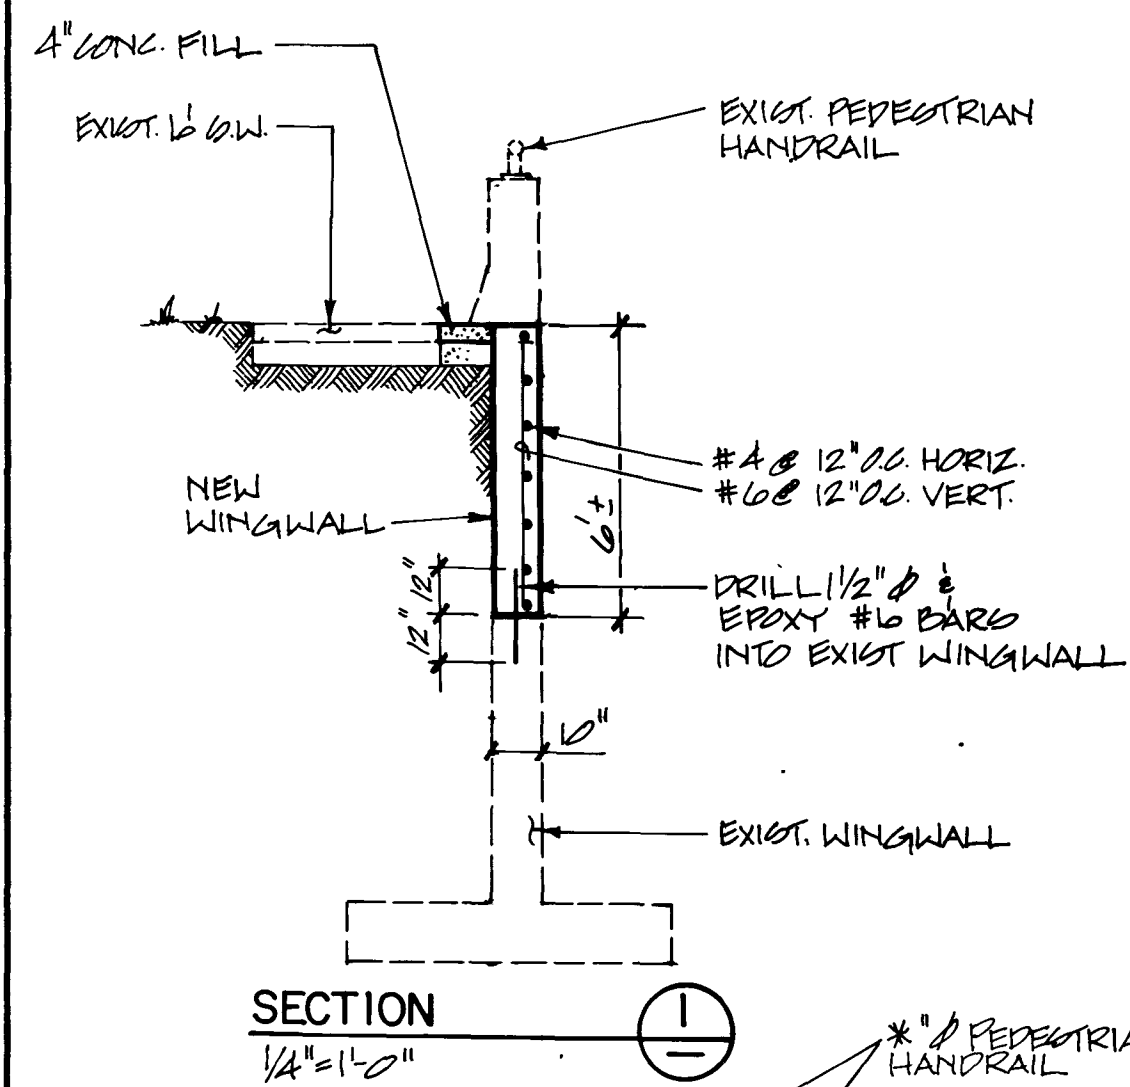


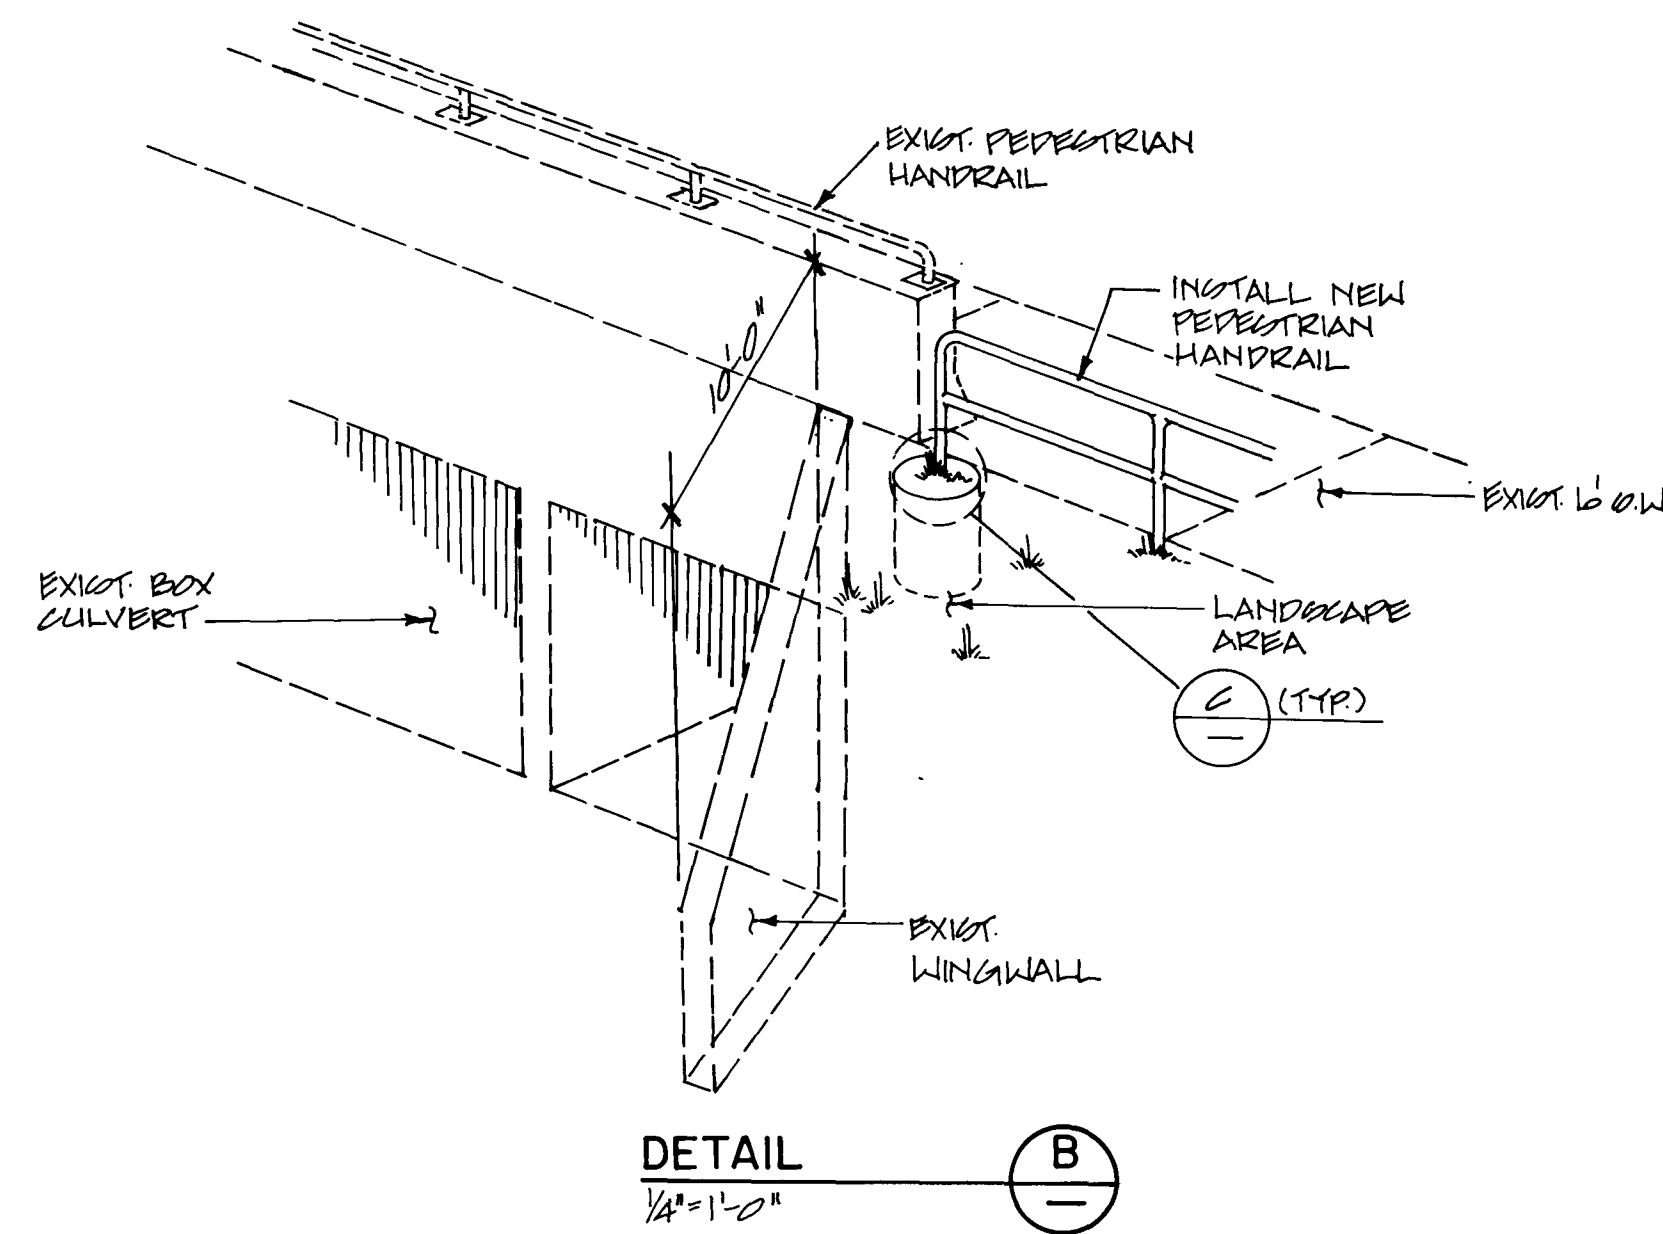

CHARLESTON BLVD.

CONSULTING ENGINEERS • PLANNERS • LAND SURVEYORS
2727 SOUTH RAINBOW BOULEVARD
LAS VEGAS, NEVADA 89102-5148 PHONE (702) 873-7550 FAX (702) 362-2597

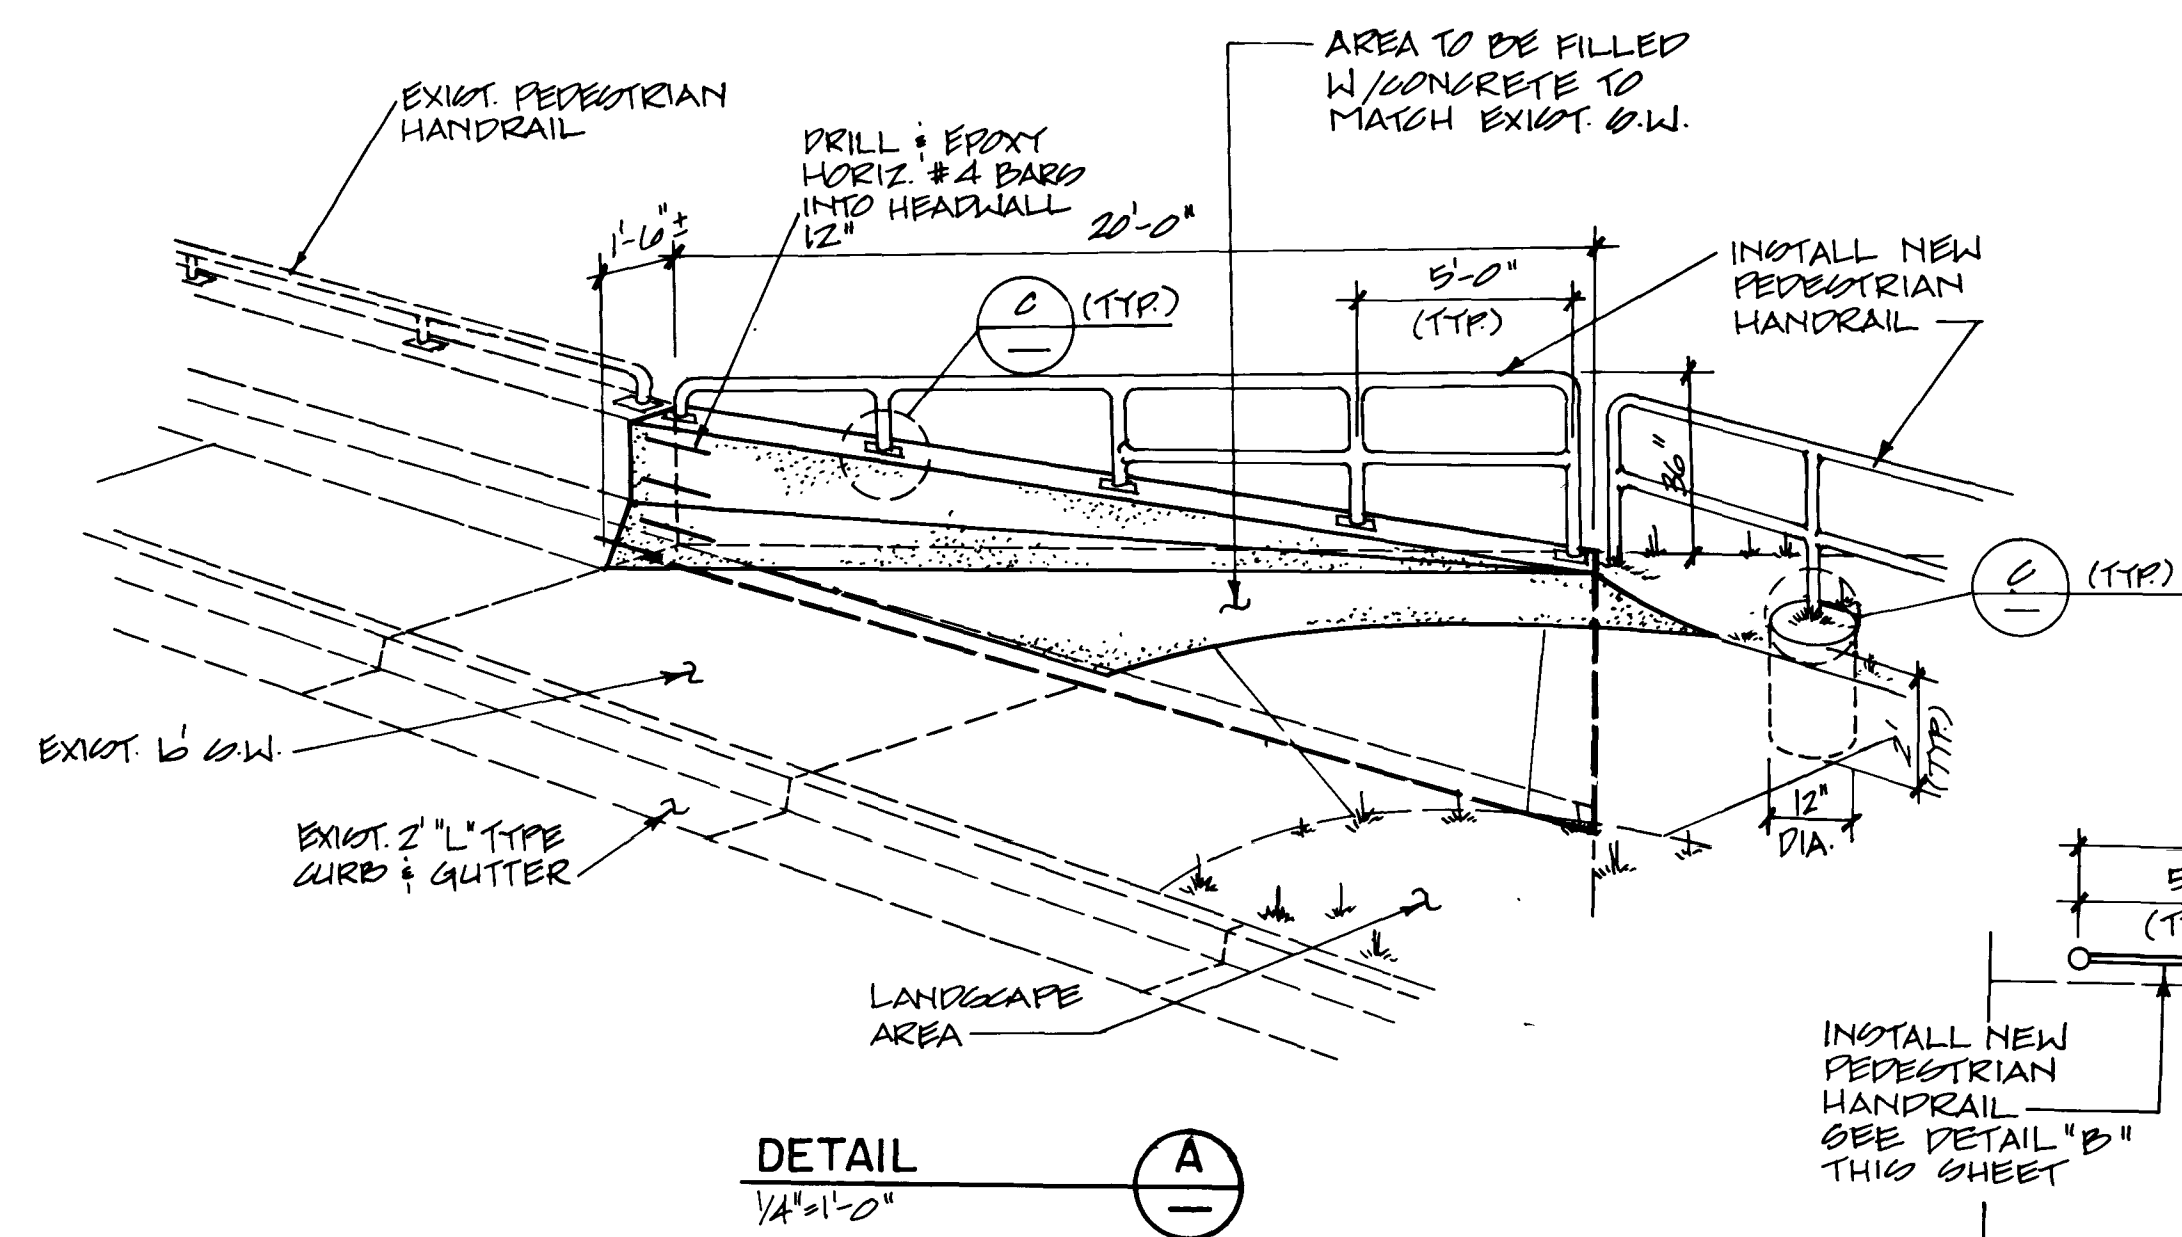

TITLE CROSSING "A" - STRUCTURE
WINGWALL ADDITION & PEDESTRIAN HANDRAILS
PROJECT WEST CHARLESTON BOULEVARD
HUALPAI WAY TO DURANGO DRIVE

SEAL

WO NO. 3464
BY WJR.
DATE 5/17/91
SCALE 1/4"=1'-0"
SHEET C24A
OF 31 SHEETS

