






10-4-69

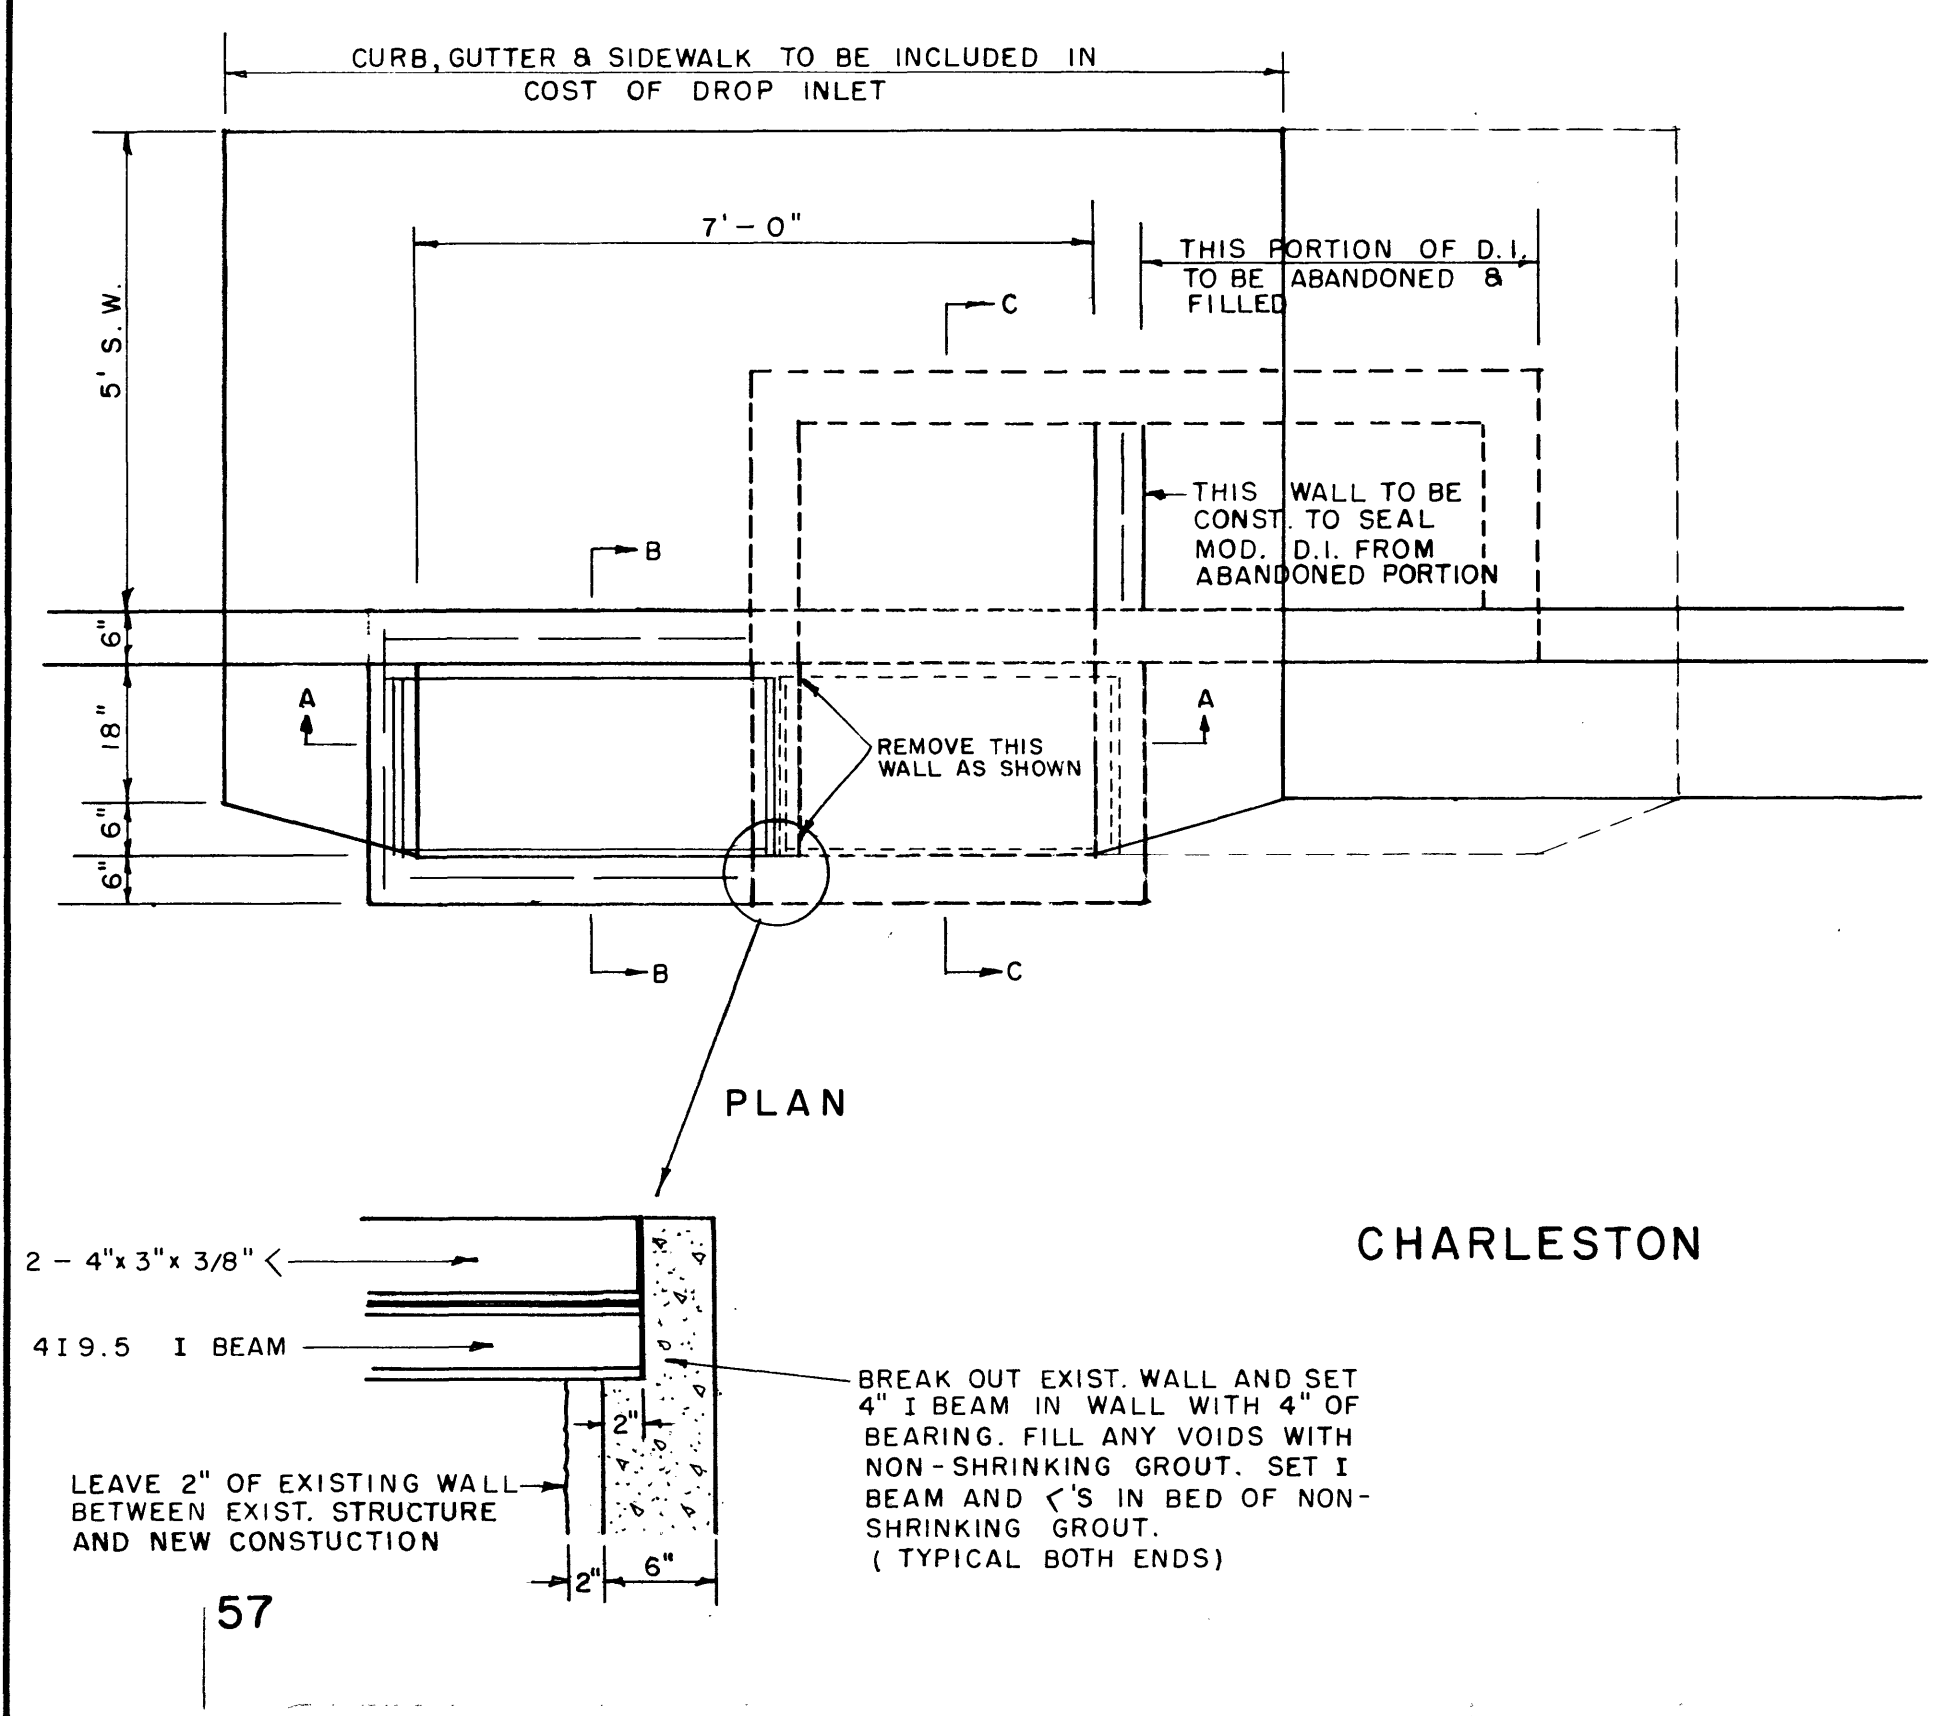

CHARLESTON

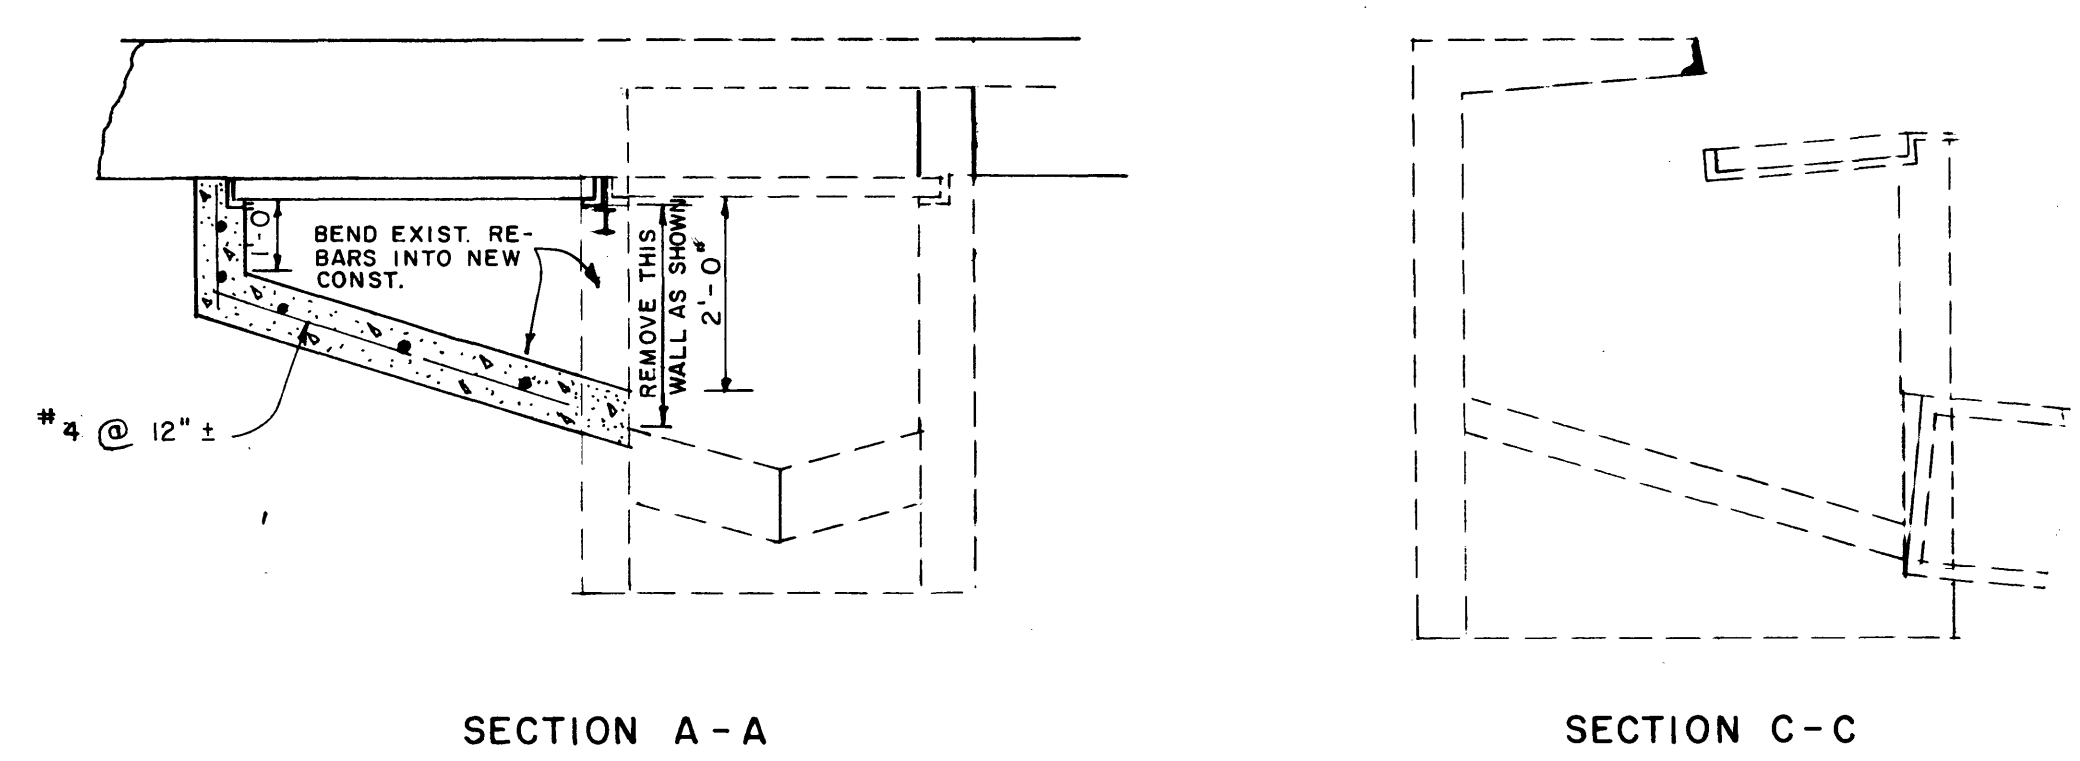

BOULEVARD

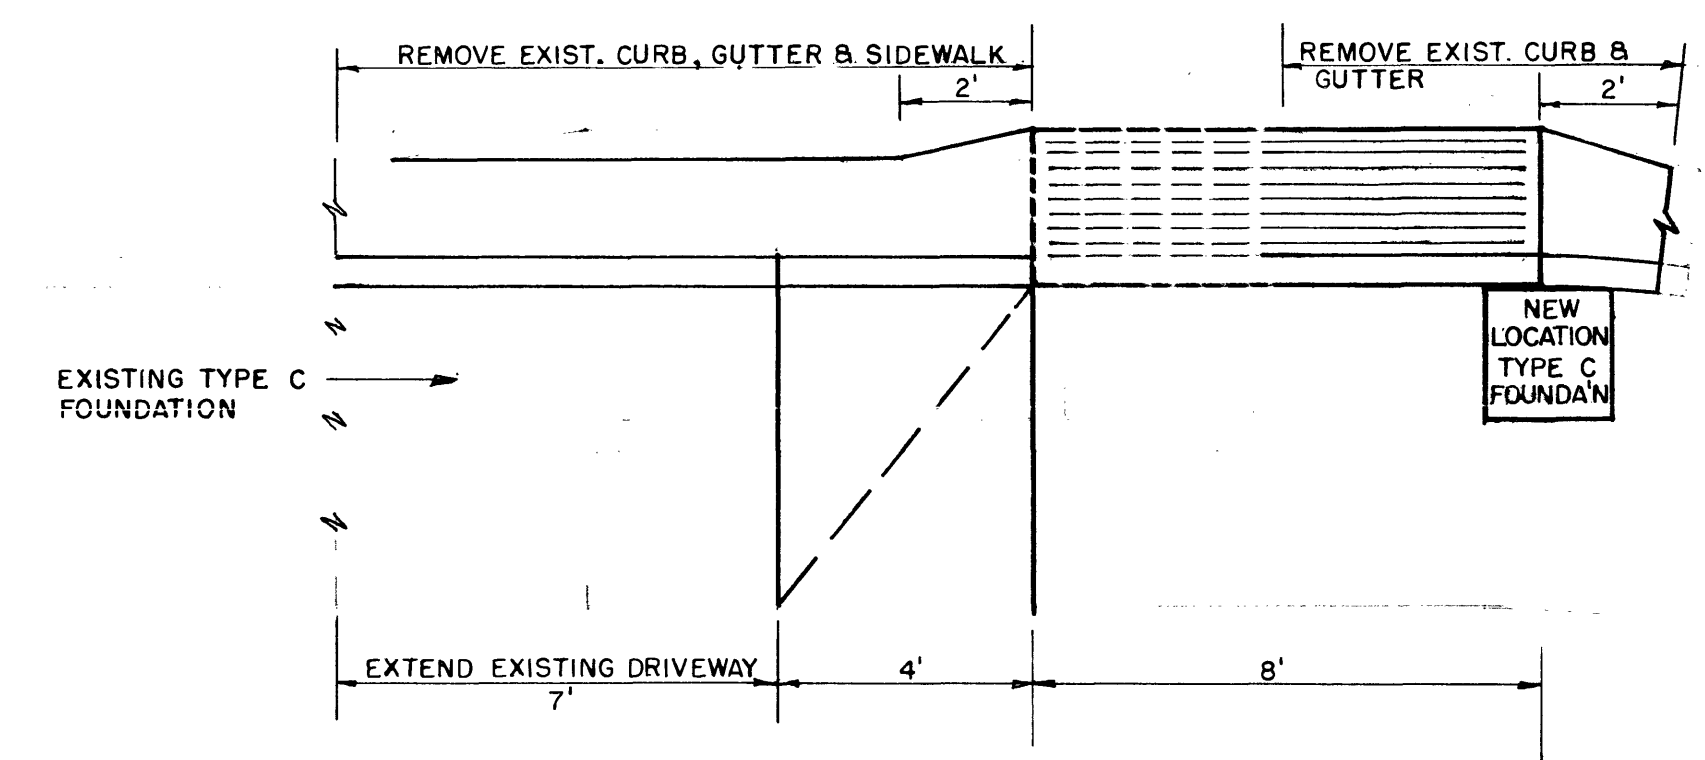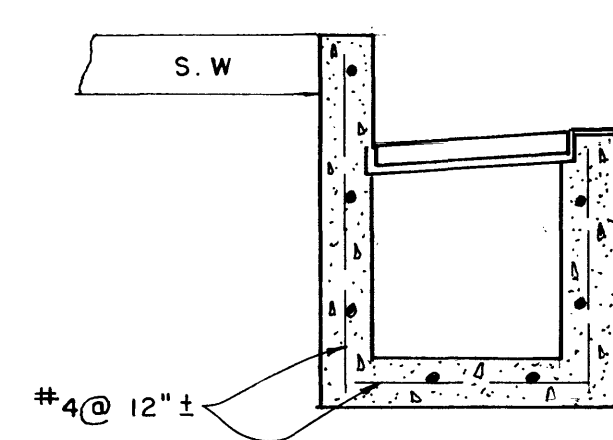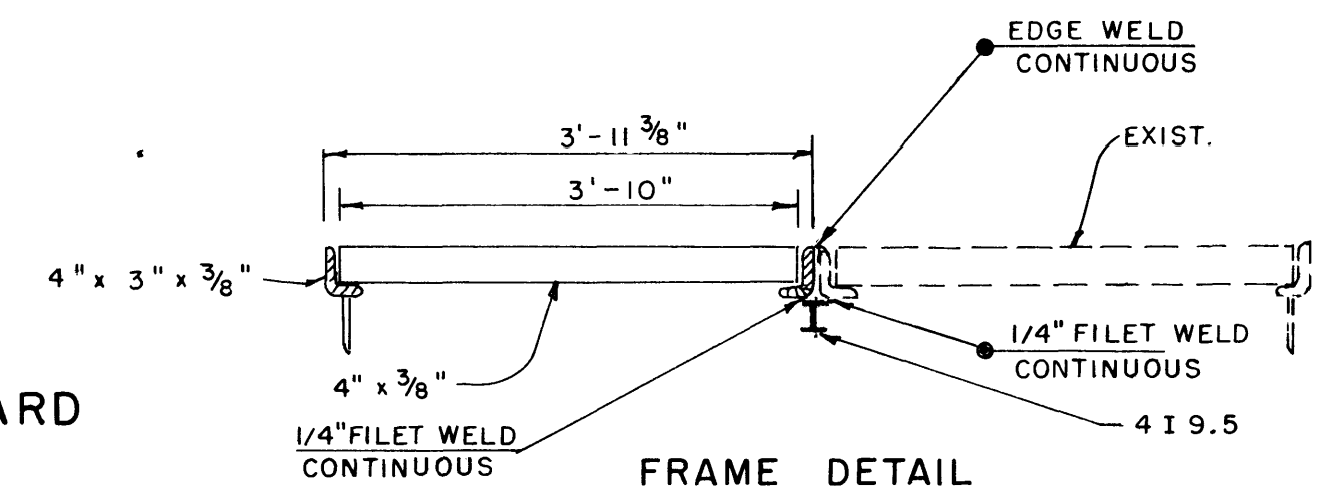

APPROXIMATE QUANTITIES - THIS SHEET			
ITEM	DESCRIPTION	UNIT	QUANTITY
	MODIFY EXISTING DROP INLET	LUMP	
200.119	SAWCUT CONCRETE	L.F.	9
	REMOVE "L" TYPE CURB & GUTTER	L.F.	17
	REMOVE PORTION OF DRIVEWAY	S.F.	20
	REMOVE SIDEWALK	S.F.	35
	CONS'T. COMMERCIAL DRIVEWAY	S.F.	77
	CONS'T TYPE "C" FOUNDATION	EA.	1
500.23T (ALT.)	DROP INLET (NSH TYPE 6 - 7' LONG)	EA.	1

PLANS FOR PRICE PROPOSAL ONLY, NOT FOR CONSTRUCTION.

APPROVED			
RT	DIV	DATE	
1	D.P.W.	7/2/69	
3	SEC.	7/2/69	
7	TRAF.	7/2/69	
	R/W		
	UTIC		
	SUBC		
	SAD		
1	ENGR	7/2/69	

ARVILLE STREET

CITY OF LAS VEGAS NEVADA			
DEPARTMENT OF PUBLIC WORKS			
SERVICES DIVISION			
STANDARD OIL SERVICE STATION			
SOUTHWEST CORNER OF CHARLESTON			
BOULEVARD AND ARVILLE STREET			
W.O. NO.	F.B.K. NO.	DATE	DRAWING NO.
SC.(H) 1" = 3'	SC.(V)		102V725A
DES. WARREN JAUBERT			
DR. JASON JORDAN		AUG. 1969	FILE NO.
APPROVED BY DIRECTOR OF PUBLIC WORKS			CONST. DRAWING 16
			SHEET 1 OF 1

24025