



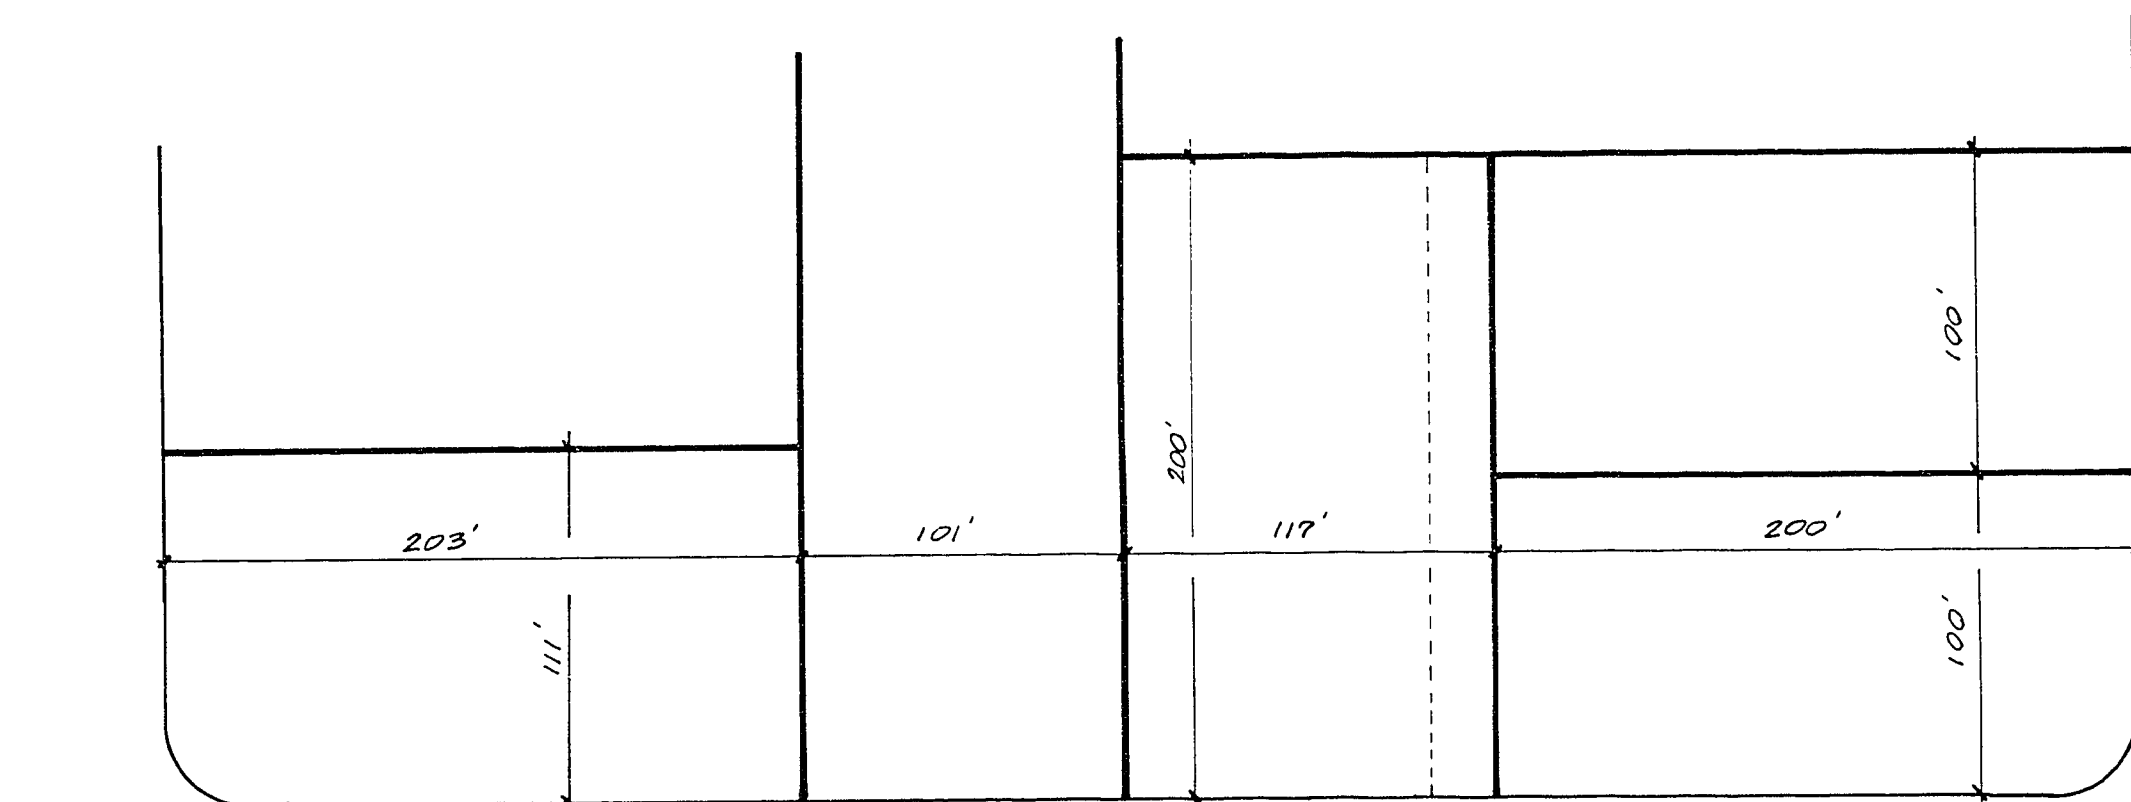

R O S A N N A

S T R E E T

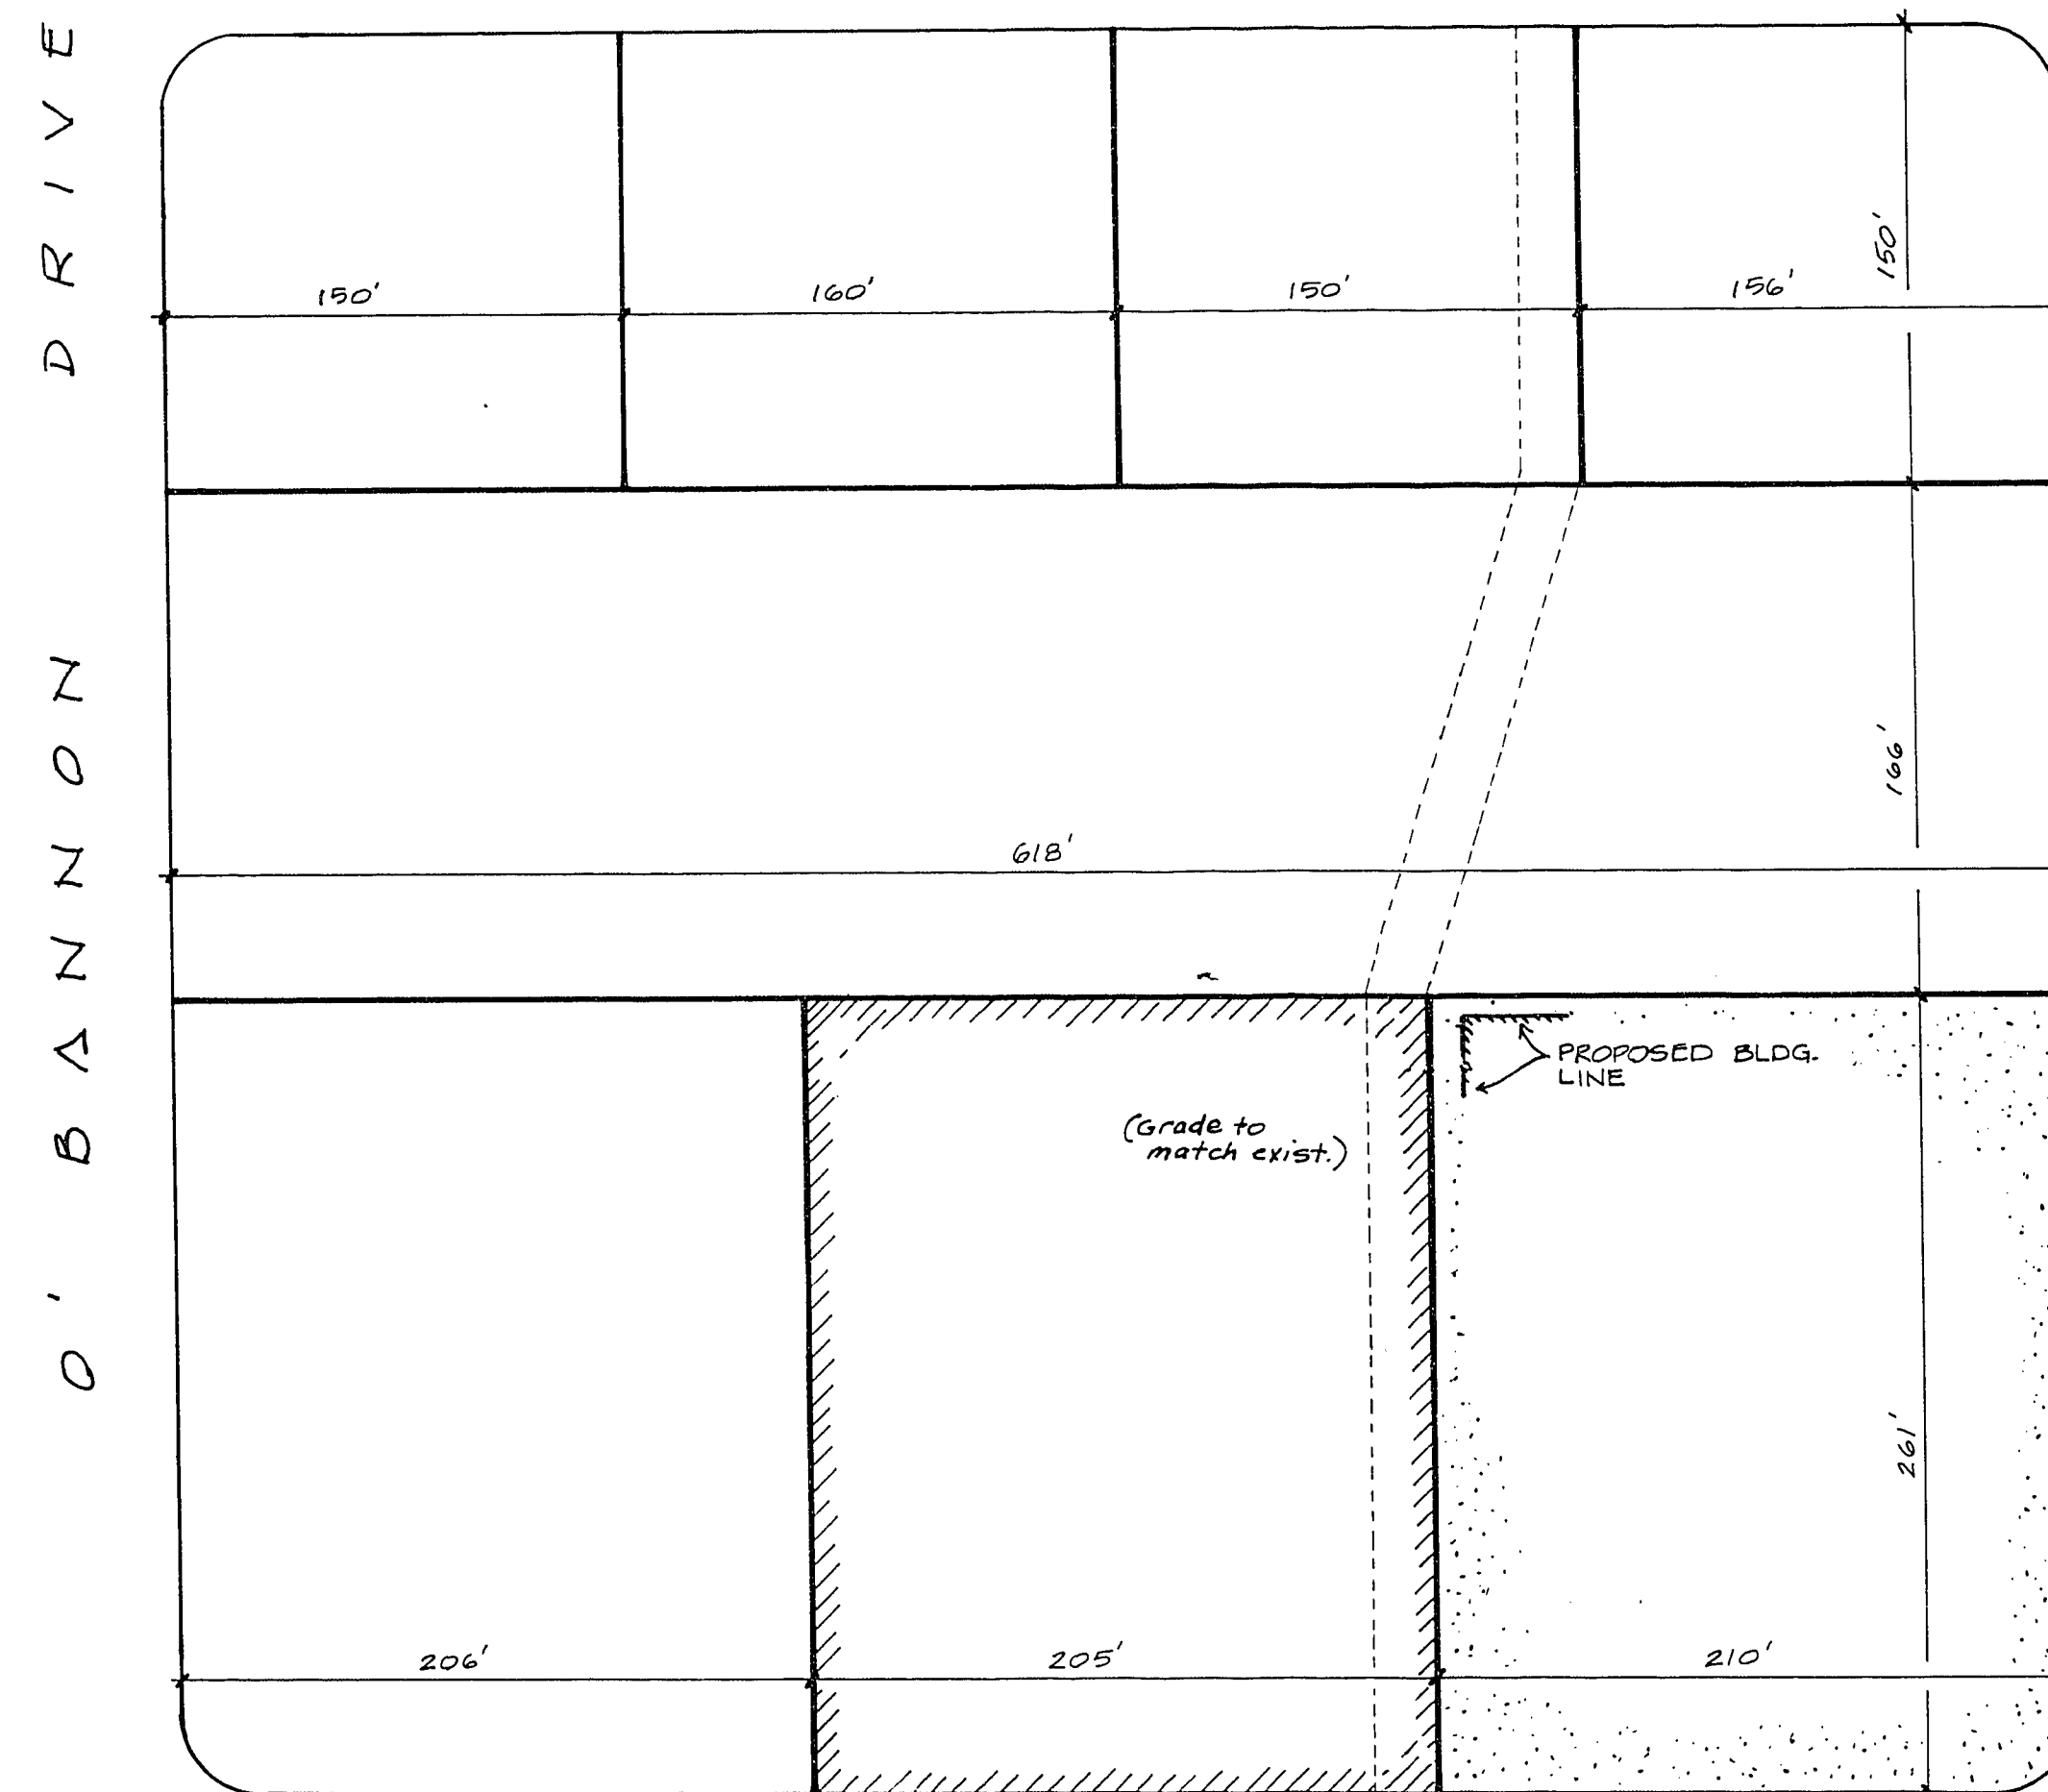

E L P A R Q U E A V E .

R A I N B O W

B O U L E V A R D



NOTE:

ALL DIMENSIONS SHOWN ARE ± 5'.

- PRESENT DEVELOPMENT
- FUTURE DEVELOPMENT
- 20' OVERFLOW CHANNEL

WEST COAST PLAZA

SCALE: 1" = 60'

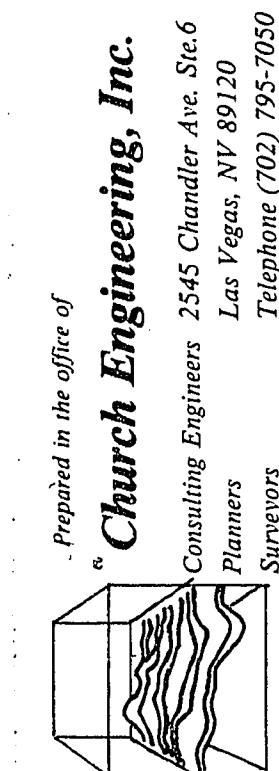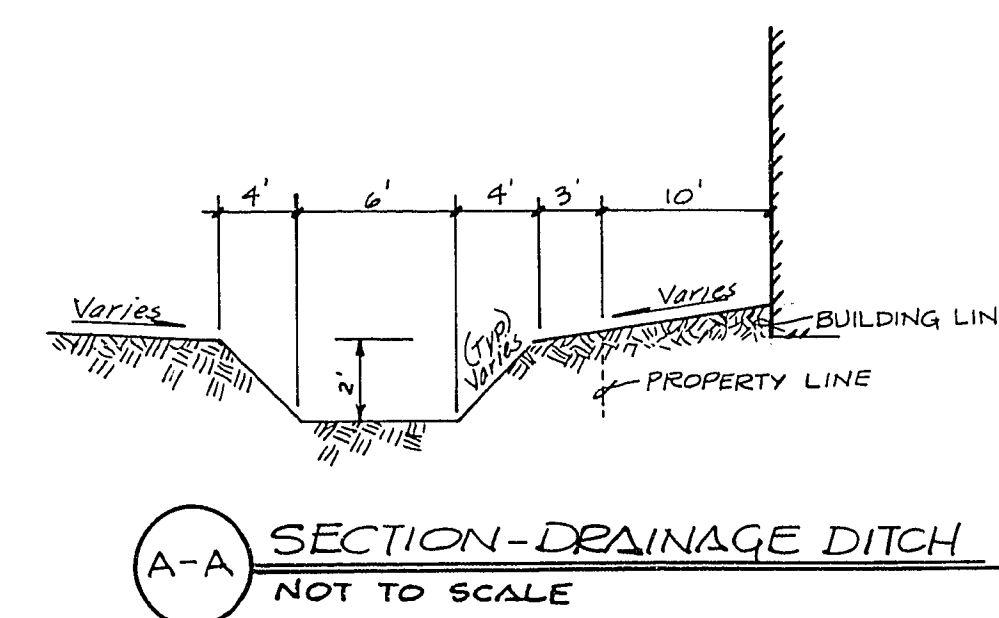

Prepared in the office of
Church Engineering, Inc.
 Consulting Engineers 2545 Chandler Ave. Ste. 6
 Las Vegas, NV 89120
 Planners
 Surveyors
 Telephone (702) 795-7050

DESIGN ENGINEER R.C.E. NO. DATE
 DRAWN BY: F. ZINGLINSKI

JOB NO.
 7007.007

SHEET 2
 OF 4

107-V1545

5300