


NOTE 1
LIMITS OF SIDEWALK CURB AND GUTTER CONSTRUCTION IS SHOWN ON SHEETS C5 - C9

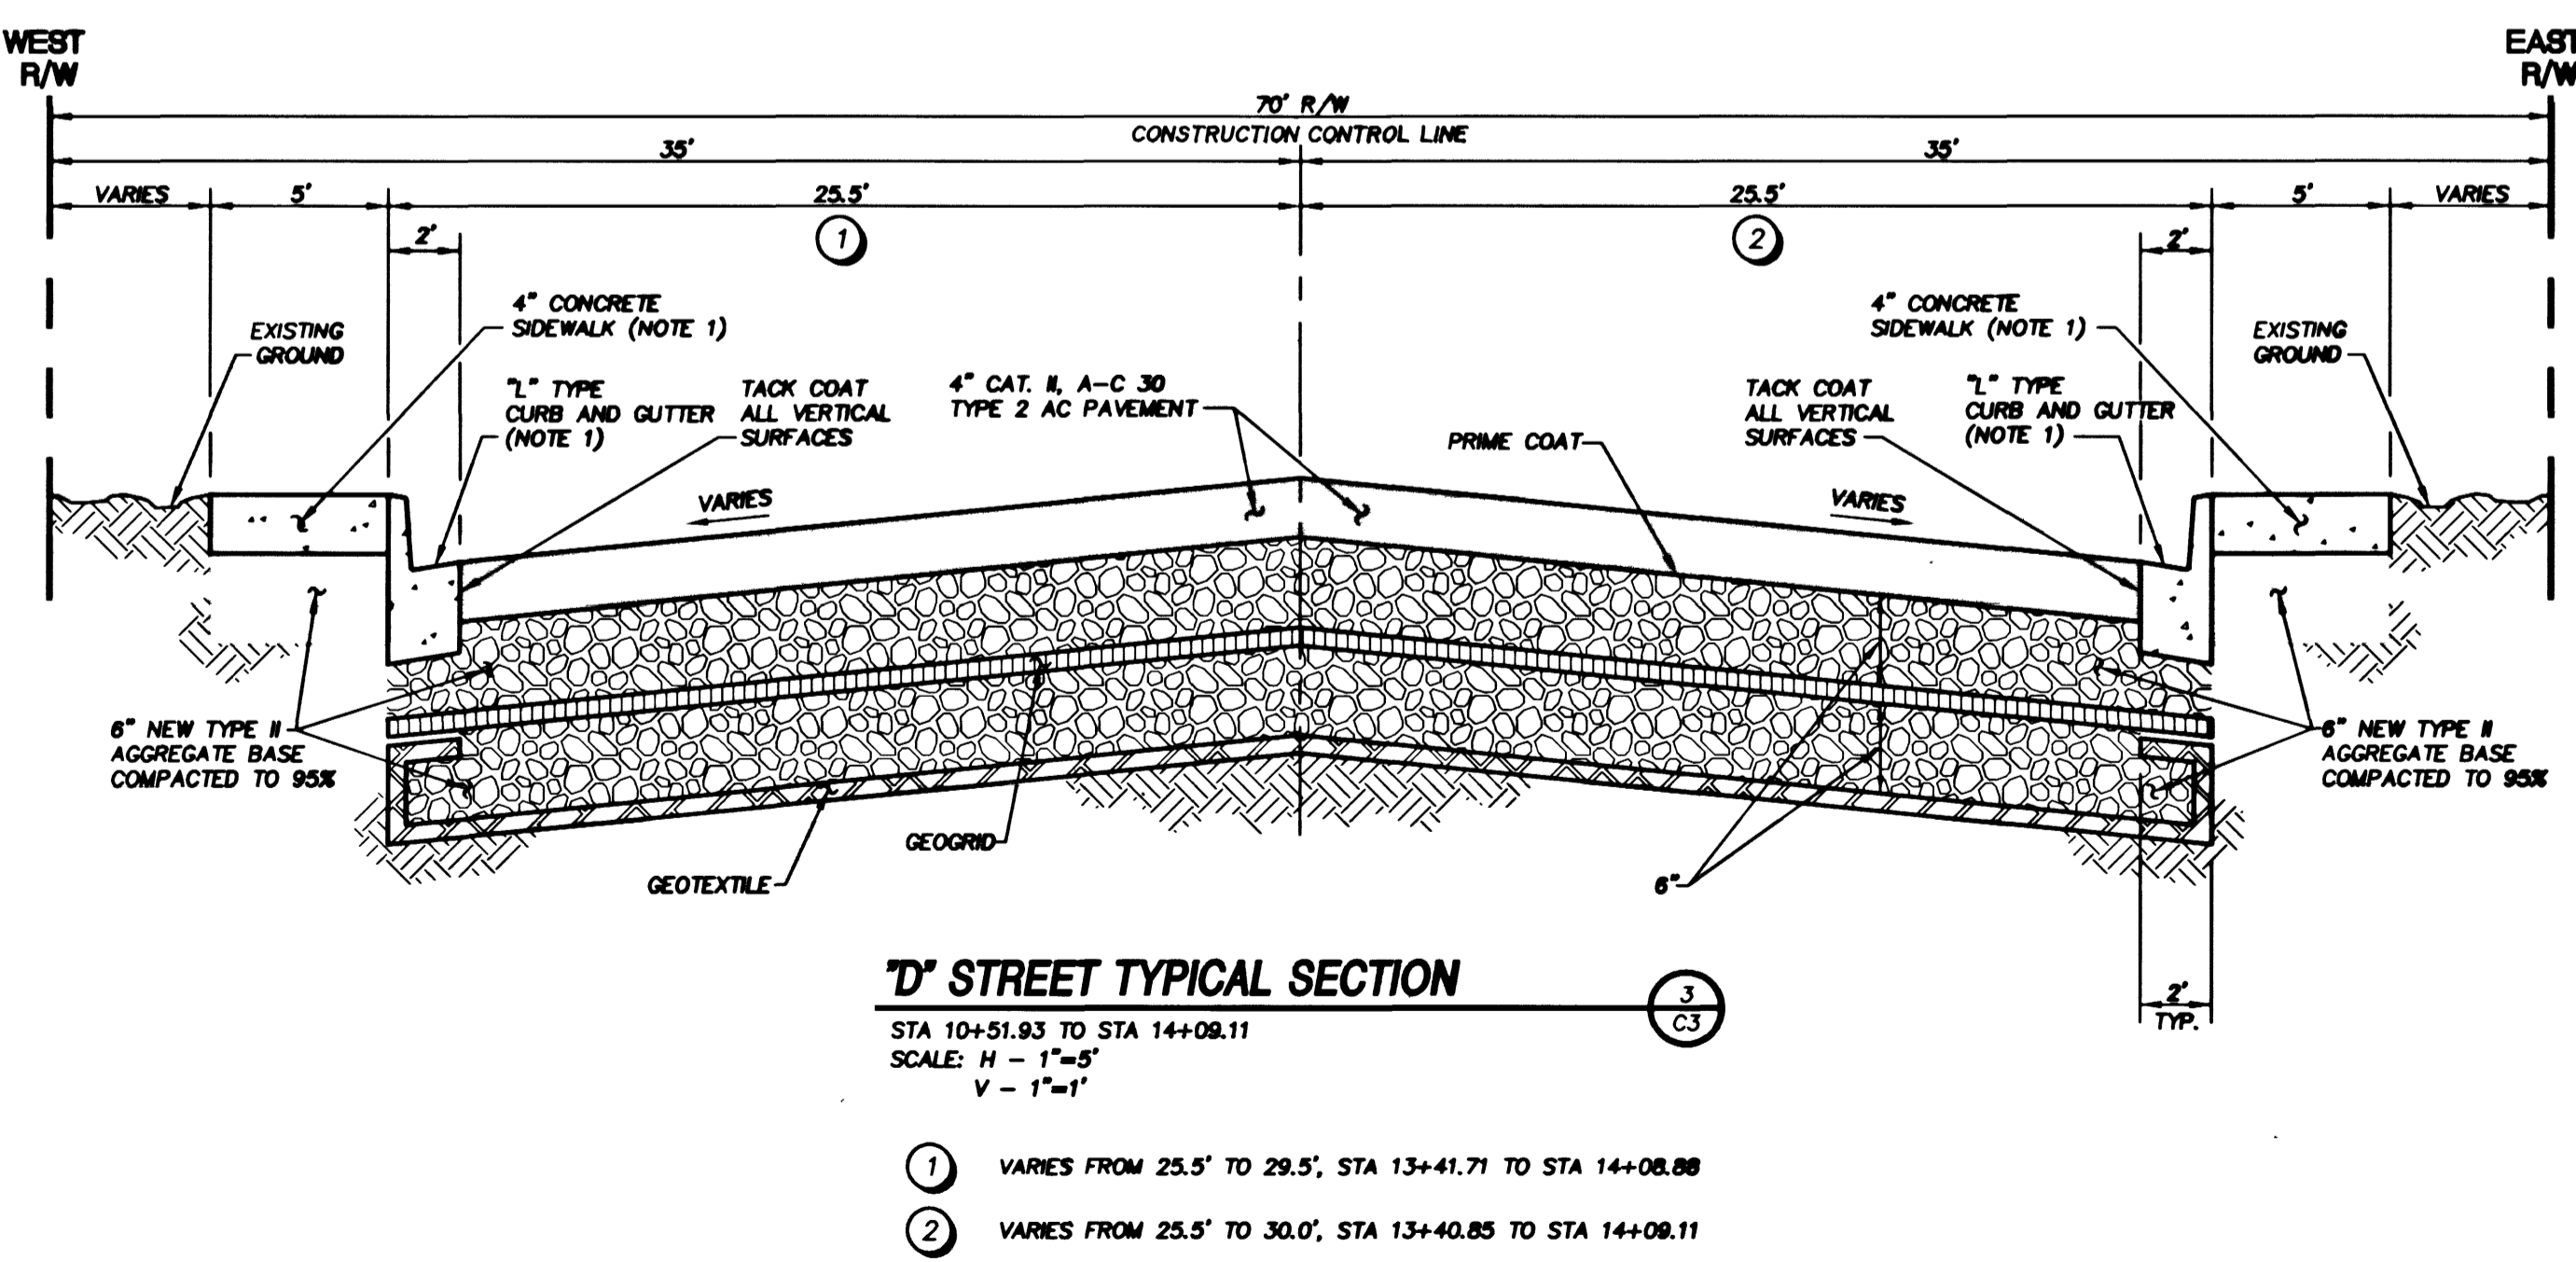

KEY NOTES

REMOVAL ITEMS

- (A) REMOVE EXISTING AC PAVEMENT.
- (B) REMOVE EXISTING VALLEY GUTTER.
- (C) REMOVE EXISTING SIDEWALK AND RESIDENTIAL DRIVEWAY.
- (D) REMOVE EXISTING 1" TYPE CURB AND GUTTER.
- (E) REMOVE EXISTING STREETLIGHT AND FOUNDATION.

CONSTRUCTION ITEMS

- ① CONSTRUCT STRUCTURAL SECTION PER TYPICAL SECTIONS, SEE DWG. C3.
- ② CONSTRUCT 8" VALLEY GUTTER PER USD DWG. #228 & DETAIL "C", DWG. C9.
- ③ CONSTRUCT 5" SIDEWALK PER USD DWG. #234.
- ④ CONSTRUCT RESIDENTIAL DRIVEWAY PER USD DWG. #223.
- ⑤ CONSTRUCT 1" TYPE CURB AND GUTTER PER USD DWG. #216.
- ⑥ SET TYPE III MONUMENT PER USD DWG. #241.
- ⑦ SAW CUT & MATCH EXISTING.
- ⑧ ADJUST EXISTING VALVE BOX TO FG PER UDACS PLATE #8.
- ⑨ ADJUST MANHOLE RING TO FG PER USD DWG. #408.
- ⑩ REMOVE & REPLACE WITH NEW No. 3 1/2 PULLBOX PER USD DWG. #326 AND #328.
- ⑪ INSTALL No. 3 1/2 PULLBOX AND REWIRE PER DETAIL "B" DWG. C9.
- ⑫ CONSTRUCT SIDEWALK RAMP PER USD DWG. #235, CASE 1.
- ⑬ CONSTRUCTION EASEMENT AS NOTED.
- ⑭ REMOVE AND RESET EXISTING SIGN AND NEW POST.
- ⑮ CONSTRUCT STREETLIGHT FOUNDATION PER USD DWG. #321 (STREETLIGHT AND WIRE TO BE INSTALLED BY CITY OF LAS VEGAS).
- ⑯ REGRADE TO GAIN POSITIVE DRAINAGE (IRRIGATION AND LANDSCAPE REPAIR) REFER TO GENERAL NOTES #7 DWG. C2.
- ⑰ CONSTRUCT CONCRETE DRIVEWAY TRANSITION (MATCH EXISTING THICKNESS - 4" MIN., AND EXISTING WIDTH).
- ⑱ INSTALL 3" INTERCONNECT CONDUIT PER USD DWG. #404.1419.
- ⑲ REMOVE & REPLACE LVWD METER BOX & ADJUST SERVICE CONNECTION AS NEEDED PER UDACS STD. PLATE #1B.
- ⑳ CONSTRUCT STRUCTURAL SECTION PER DETAIL "E" DWG. C9.
- ㉑ CONSTRUCT GEGRID LAP PER DETAIL "D" DWG. C9.
- ㉒ INSTALL No. 7 PULLBOX PER USD DWG. #326 AND #328.

APPROVED FOR CONSTRUCTION

Patricia C. Jett
LWWD

9-12-20
DATE

Department of Public Works	
REVISIONS	
ENGINEERING DESIGN SECTION	
CITY ENGINEER: CHARLES KAPKOWSKI JR., P.E. PROJECT MANAGER: WAYNE HUBLACHER DESIGNED BY: LSP DRAWN BY: LSP/MLJ CHECKED BY: MW DATE: SEPTEMBER 12, 2000	
901 N. Green Valley Parkway, Suite 300 Las Vegas, NV 89104 Telephone: 702/253-7255 Facsimile: 702/253-7200	
PBS&J	ENGINEERING - PLANNING - SURVEYING - CONSTRUCTION SERVICES
WEST LAS VEGAS ROADWAY IMPROVEMENTS PHASE 7	TYPICAL STREET SECTIONS & KEY NOTES
SHEET: C3 3 of 12 DRAWING NO. 107-V3158 BID#: 01.1730.23	

24320