


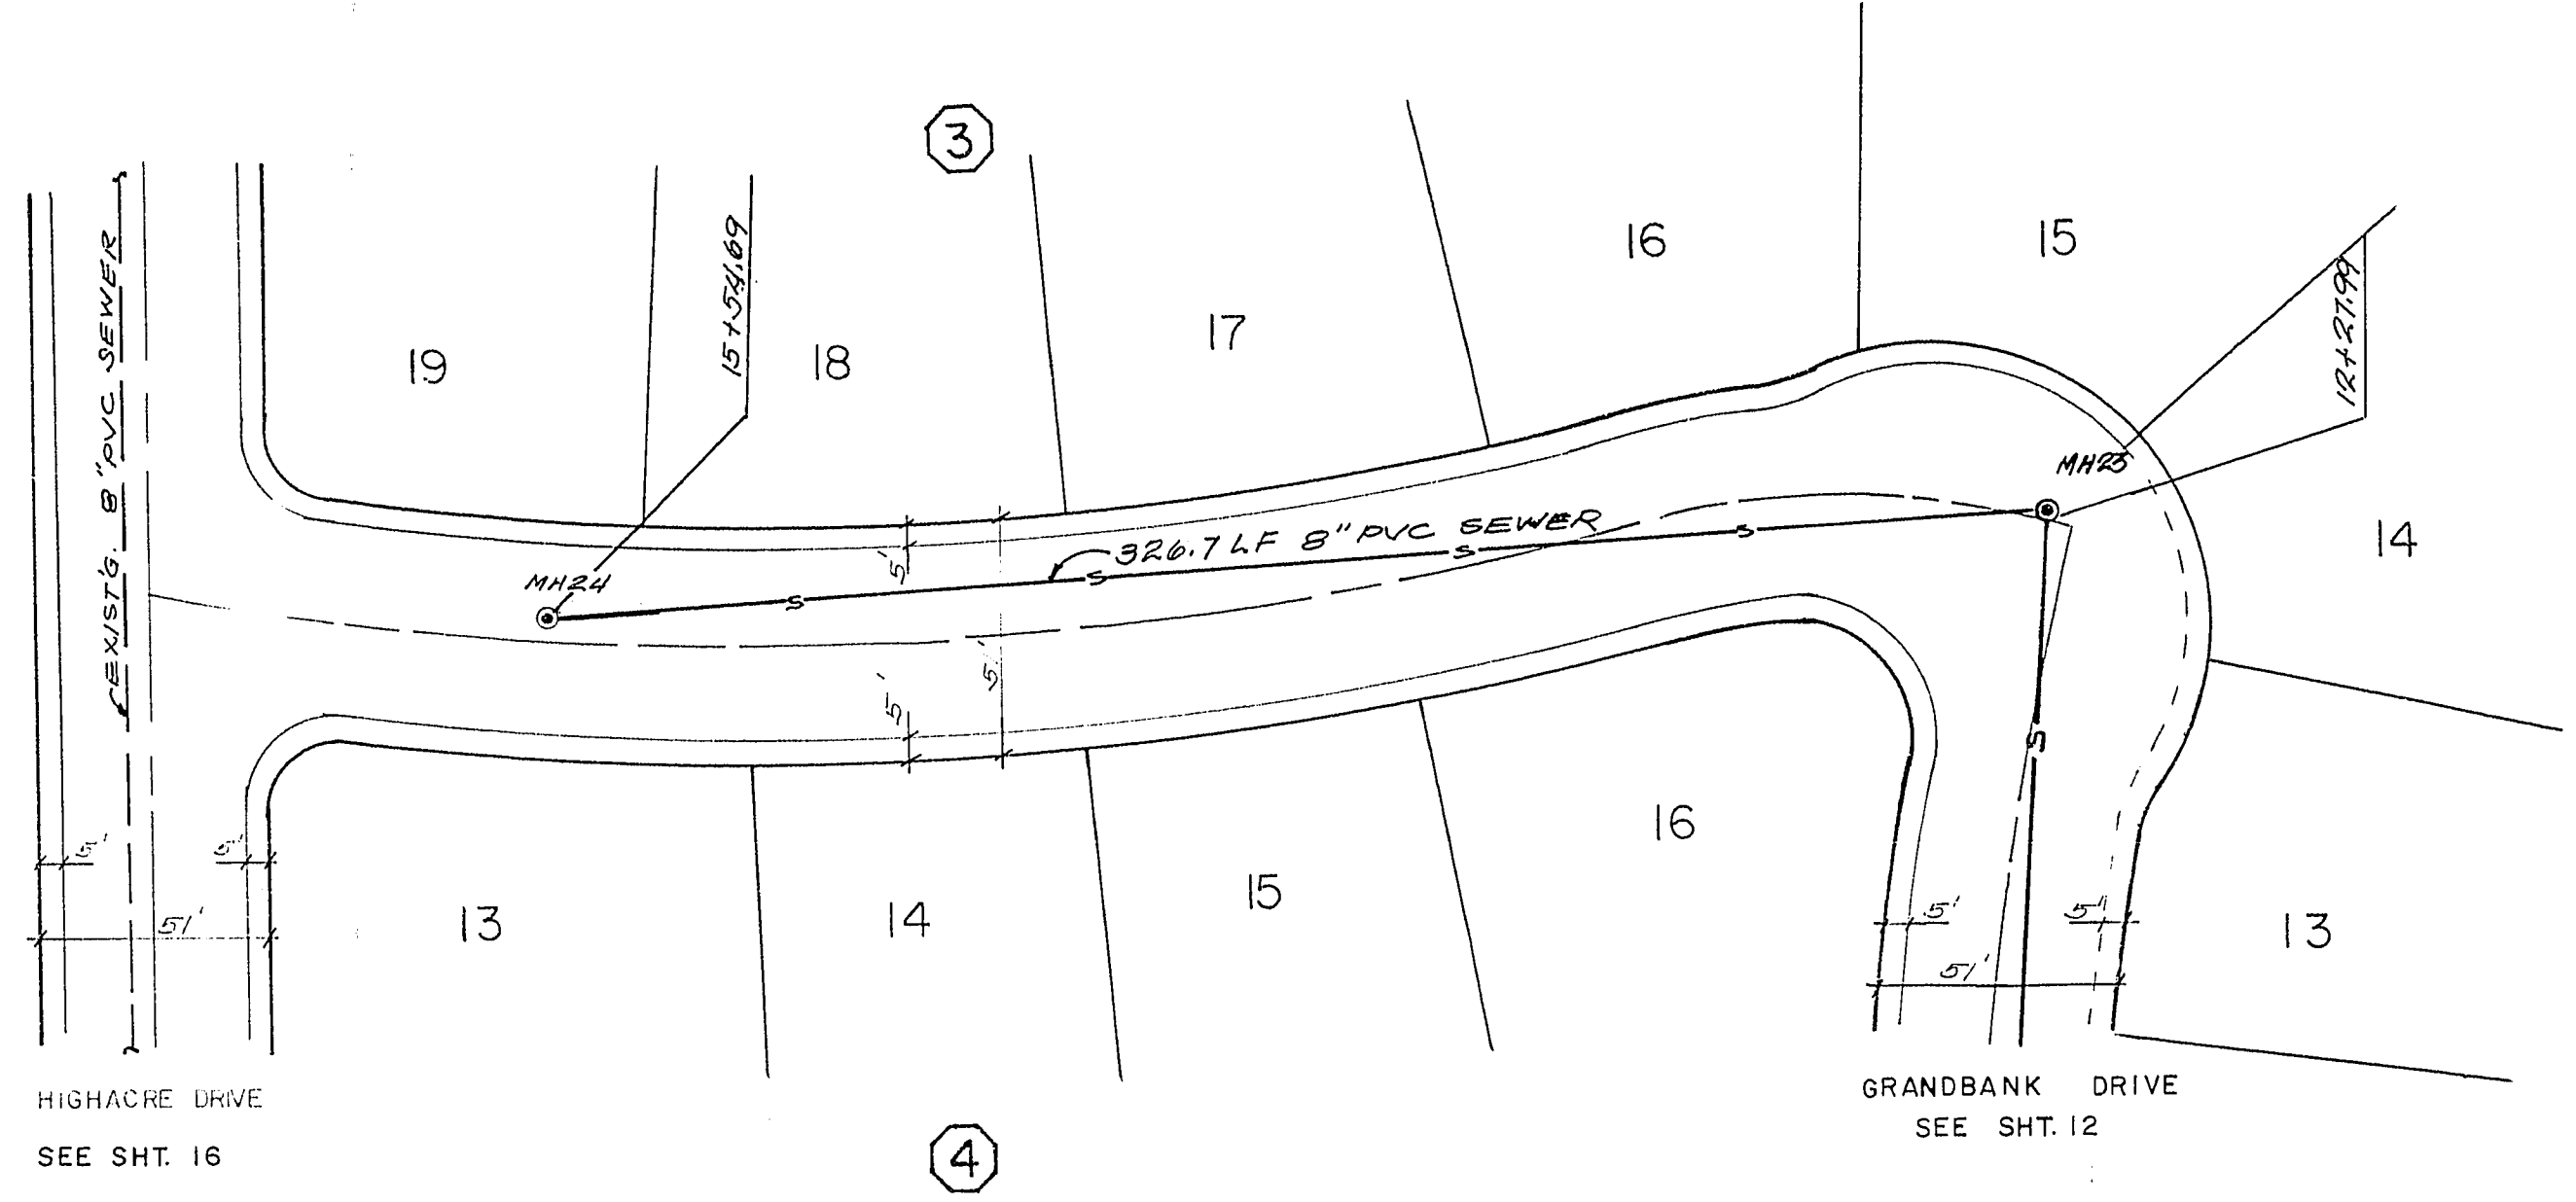
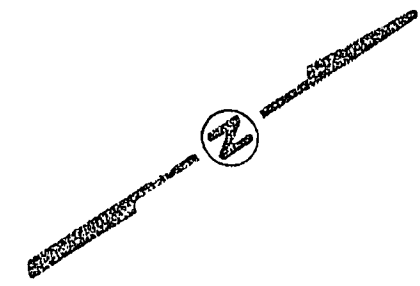


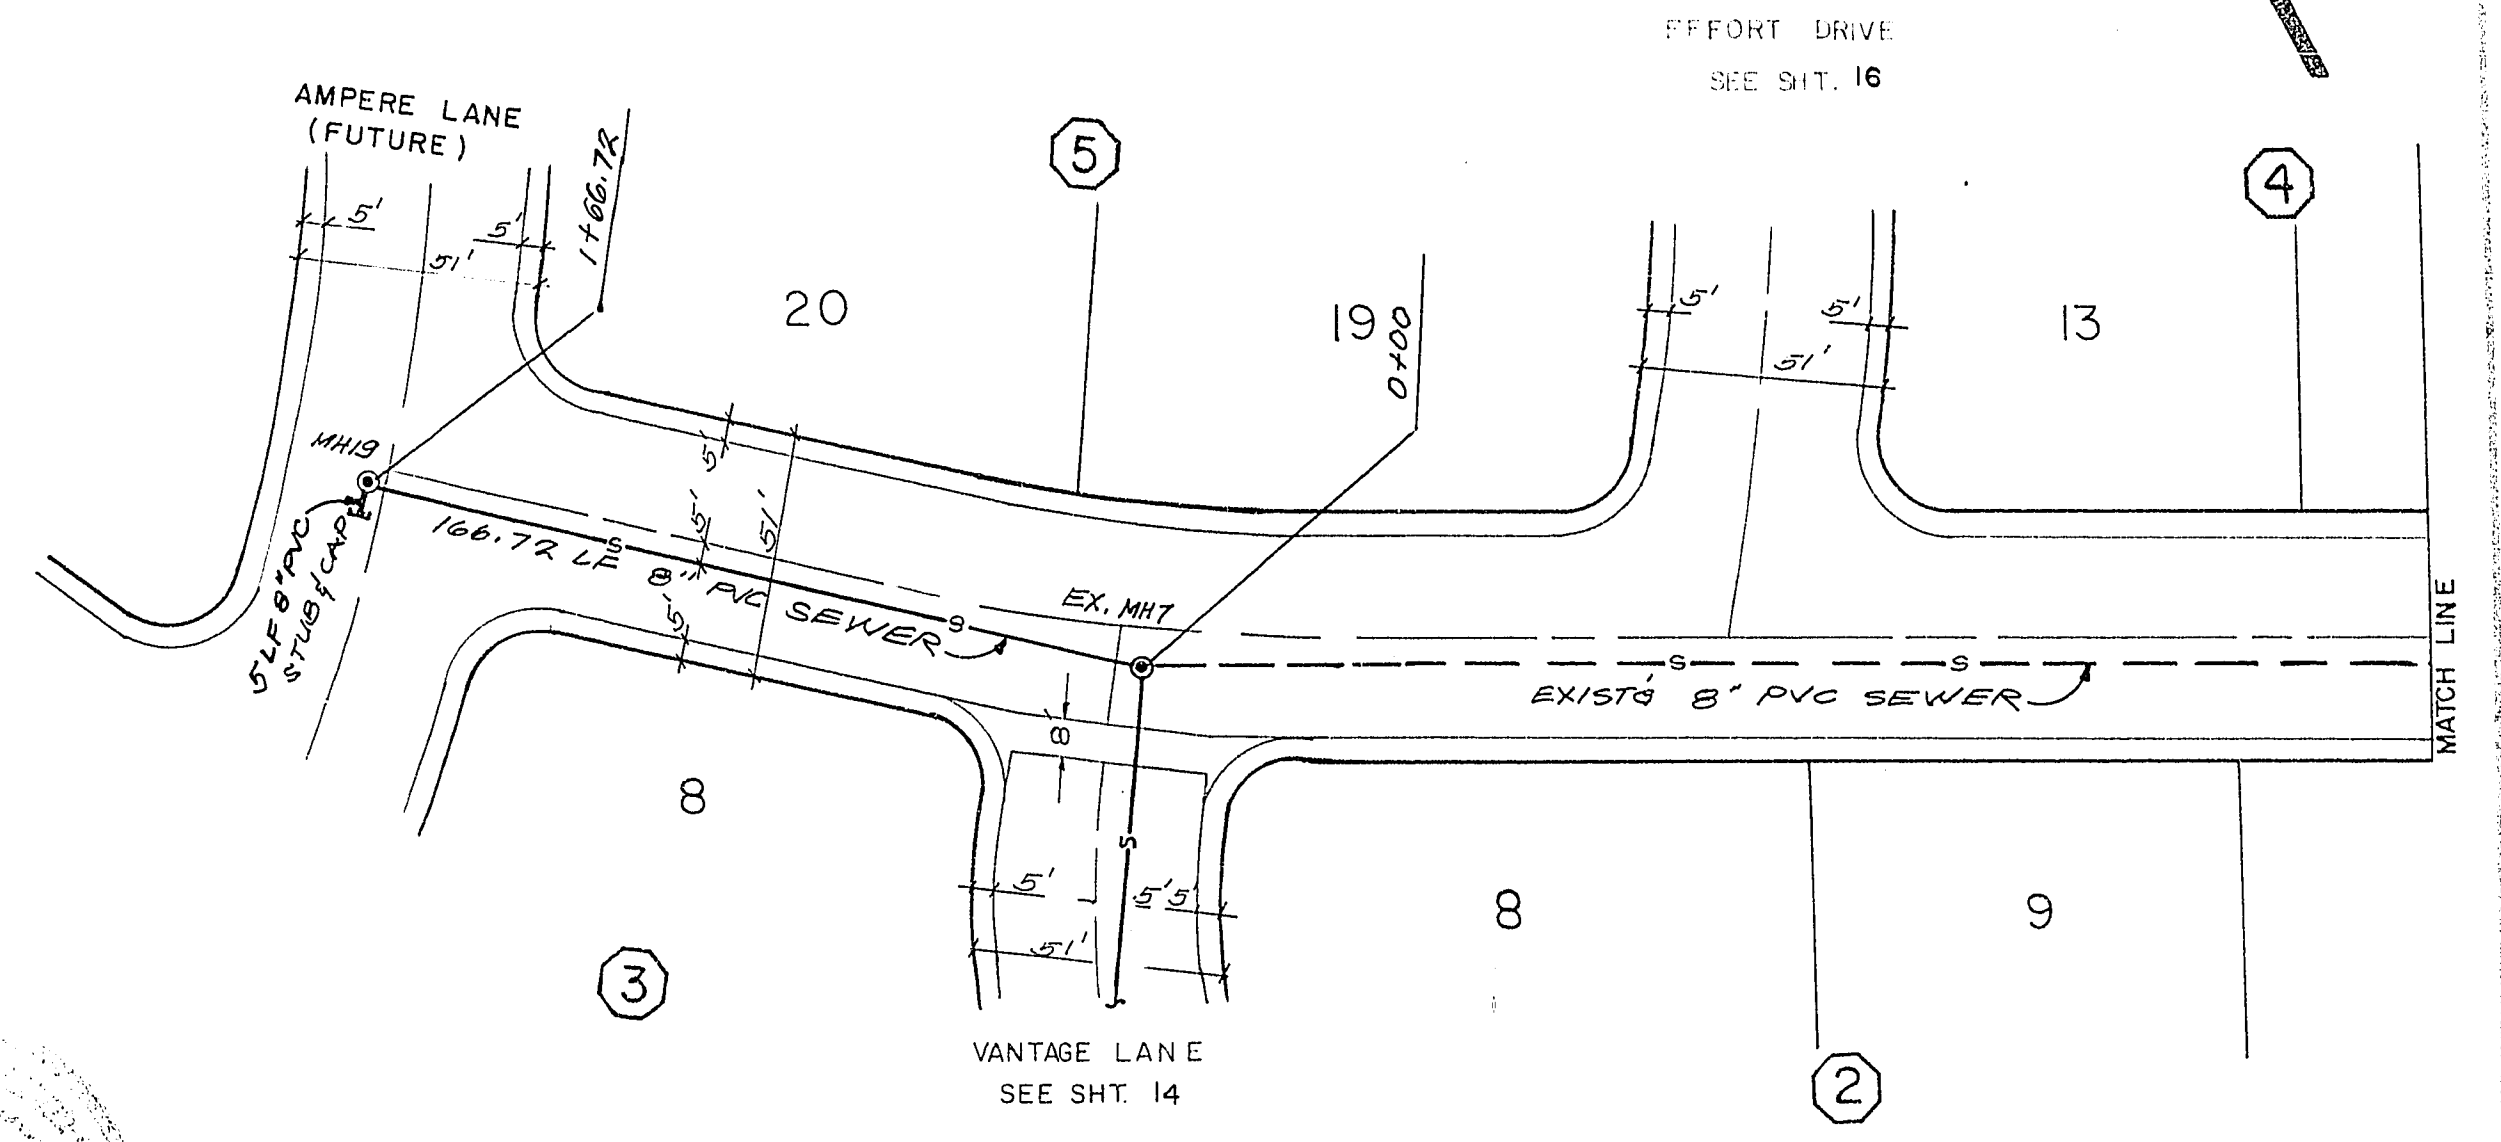

EFFORT DRIVE
SCALE 1" = 40'

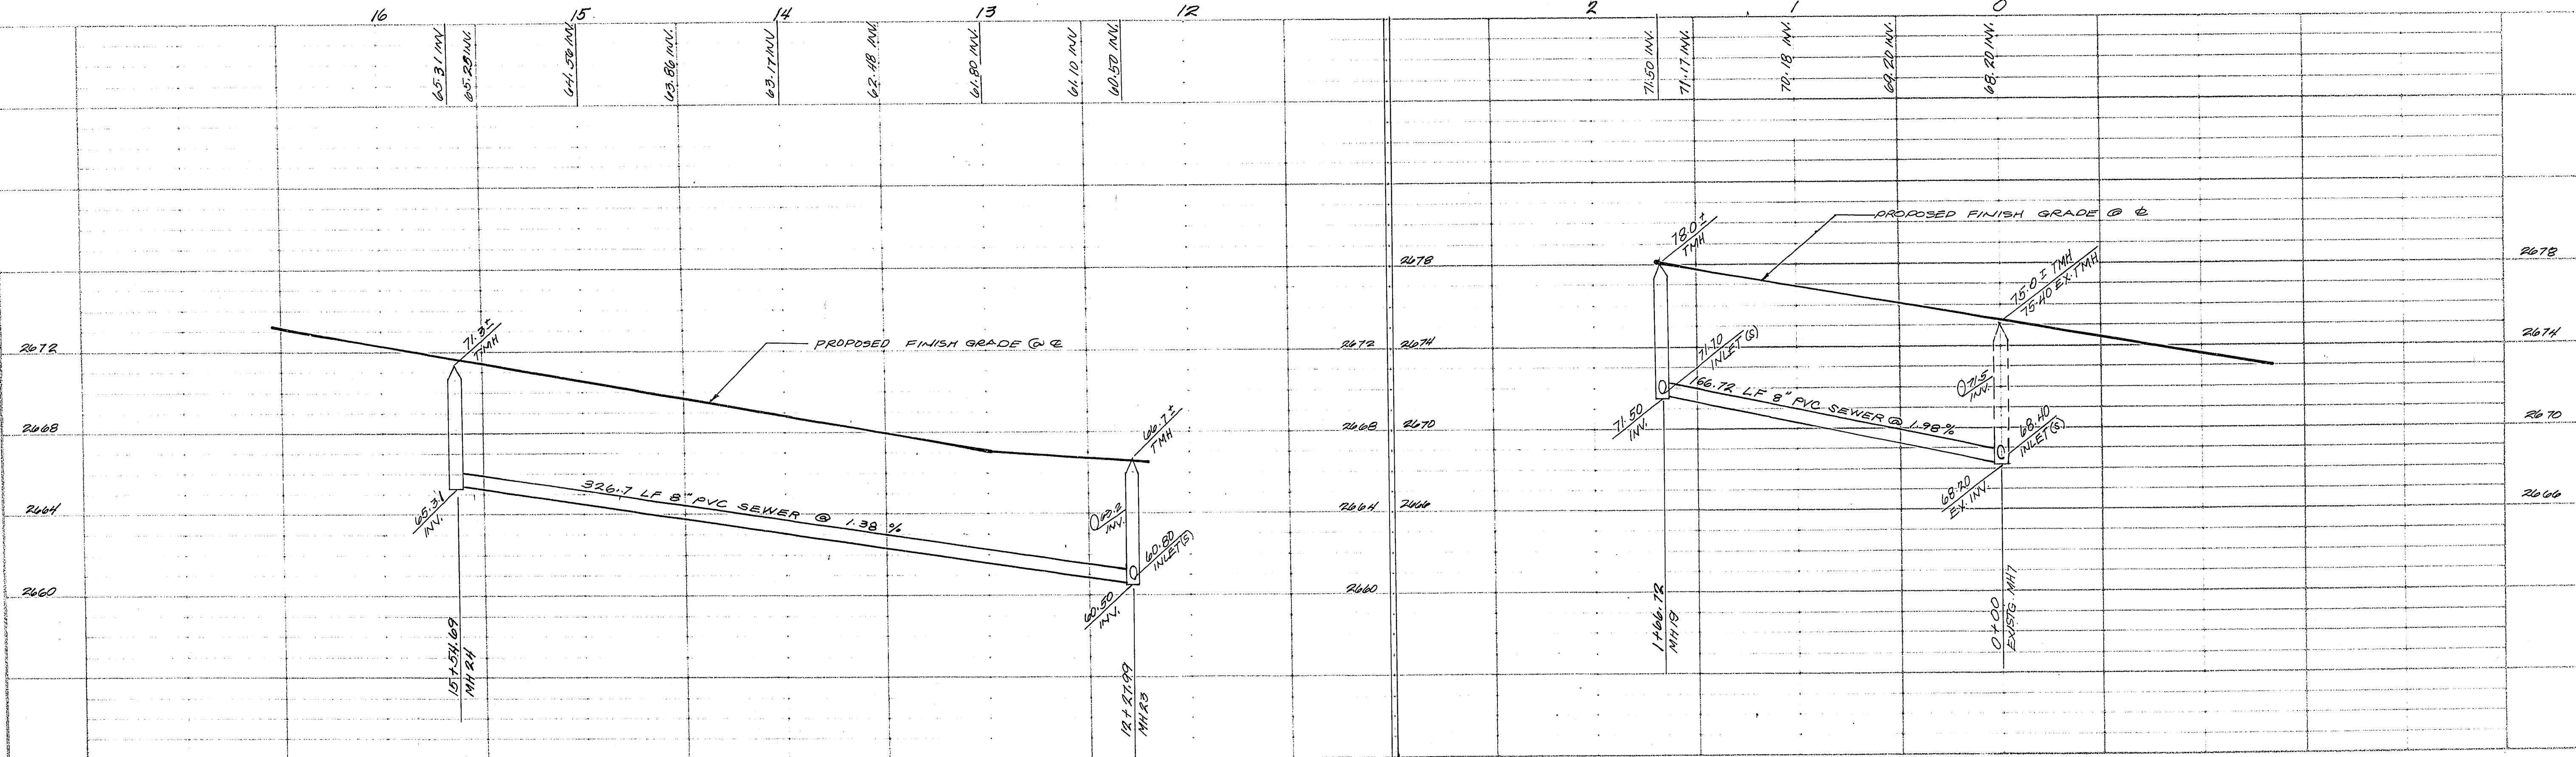

HIGHACRE DRIVE
SCALE 1" = 40'

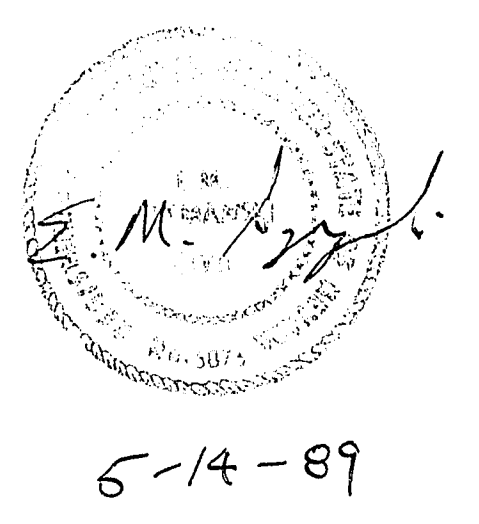

DESIGNED BY: COS	WEST MESA ESTATES I PHASE 2 SEWER PLAN EFFORT DRIVE / HIGHACRE DRIVE	CONSULTANTS SURVEYORS & ENGINEERS 3200 PULARIS SUITE # 4 LAS VEGAS, NEV 89102 (702) 251-5490	SCALE HORZ 1" = 40' VERT 1" = 4'	PROJECT NO 0501	DRAWING NO
DRAWN BY: RQA					
CHECKED BY:					
REV. NO.	DATE	DESCRIPTION	APPROVED	FIELD BOOK	SHT 16 OF 19