
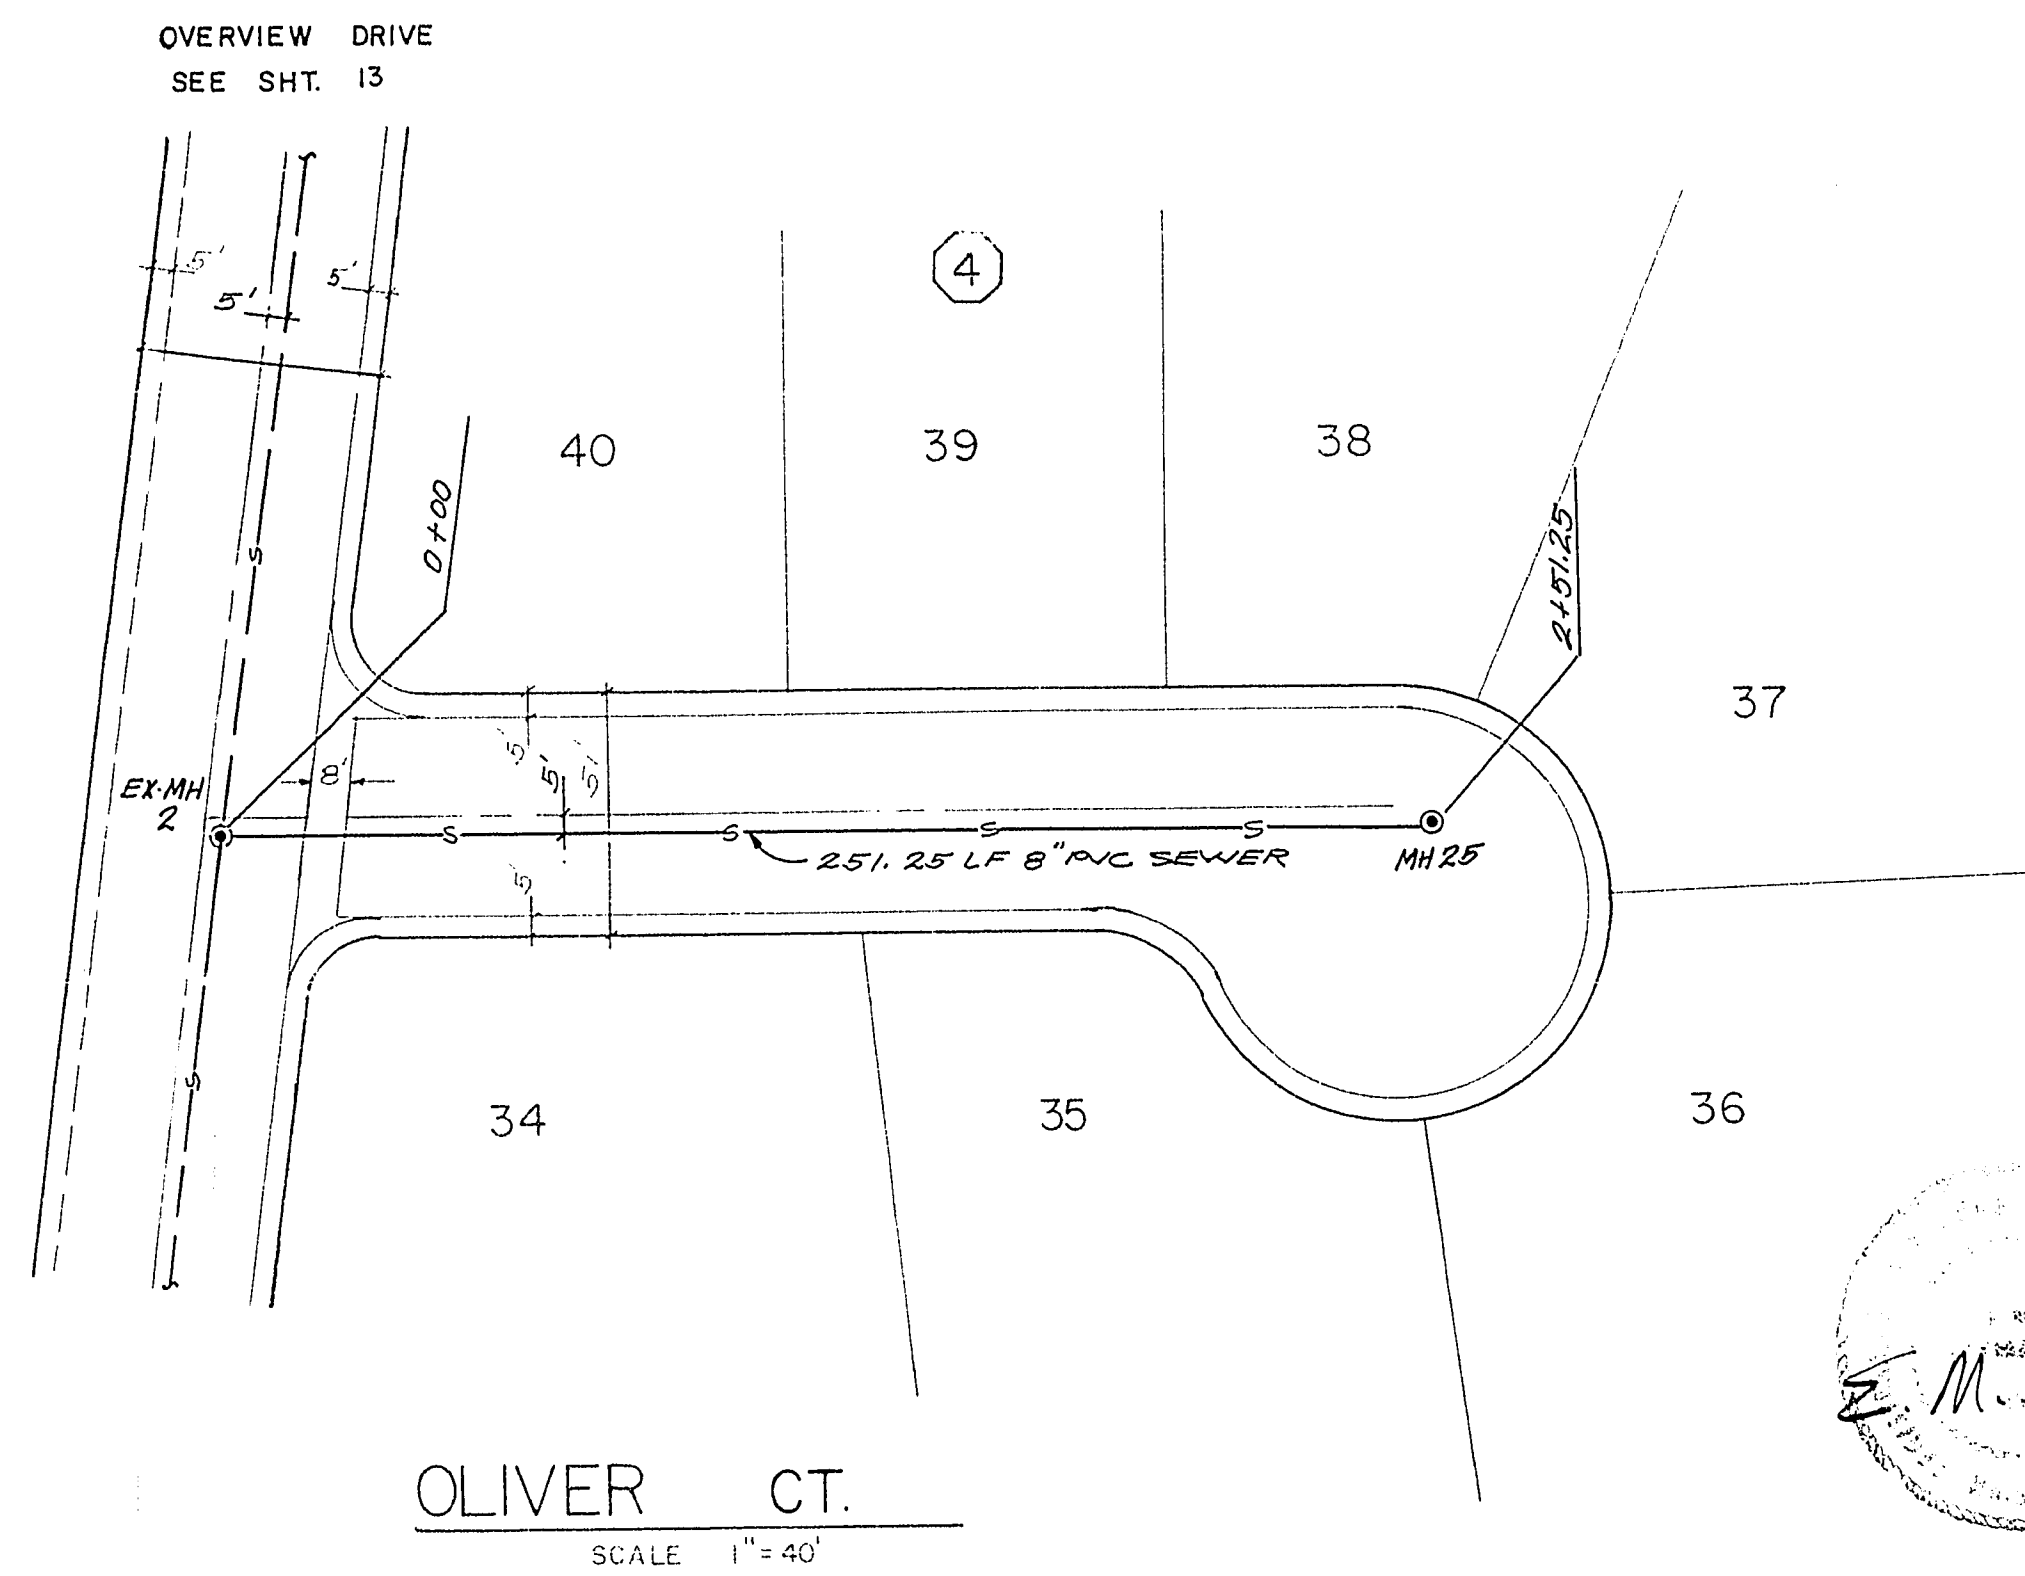


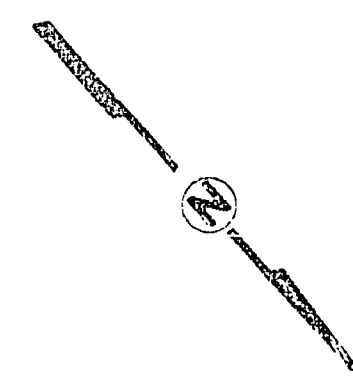

5-14-89

0 1 2 3
42.54 IN.
44.07 IN.
45.60 IN.
47.13 IN.
48.65 IN.
50.20 IN.


2658

2654

2650

2646

2642

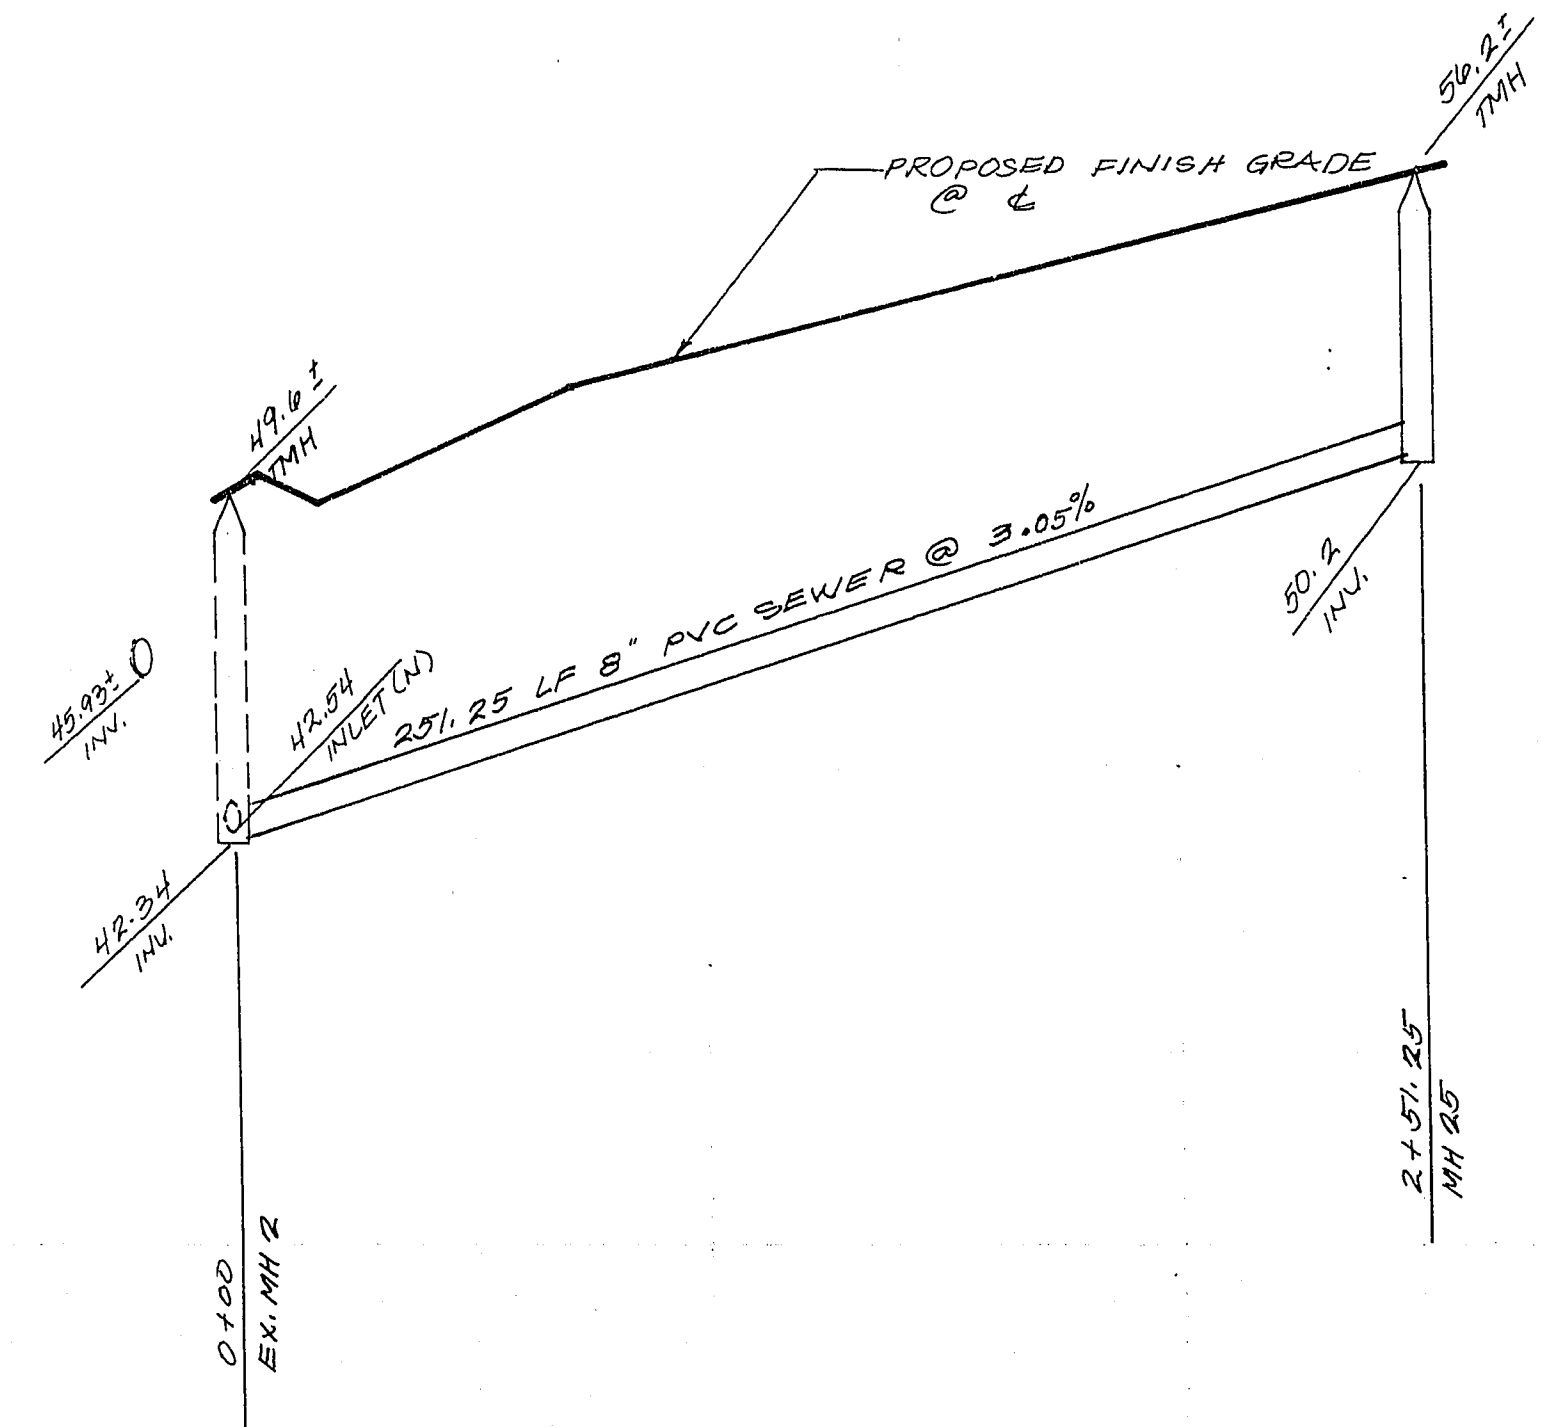

2658

2654

2650

2646

2642

COS
RQA

WEST MESA ESTATES I
PHASE 2
SEWER PLAN
OLIVER CT.

1"= 40'
1"= 4'
0301

17 19