



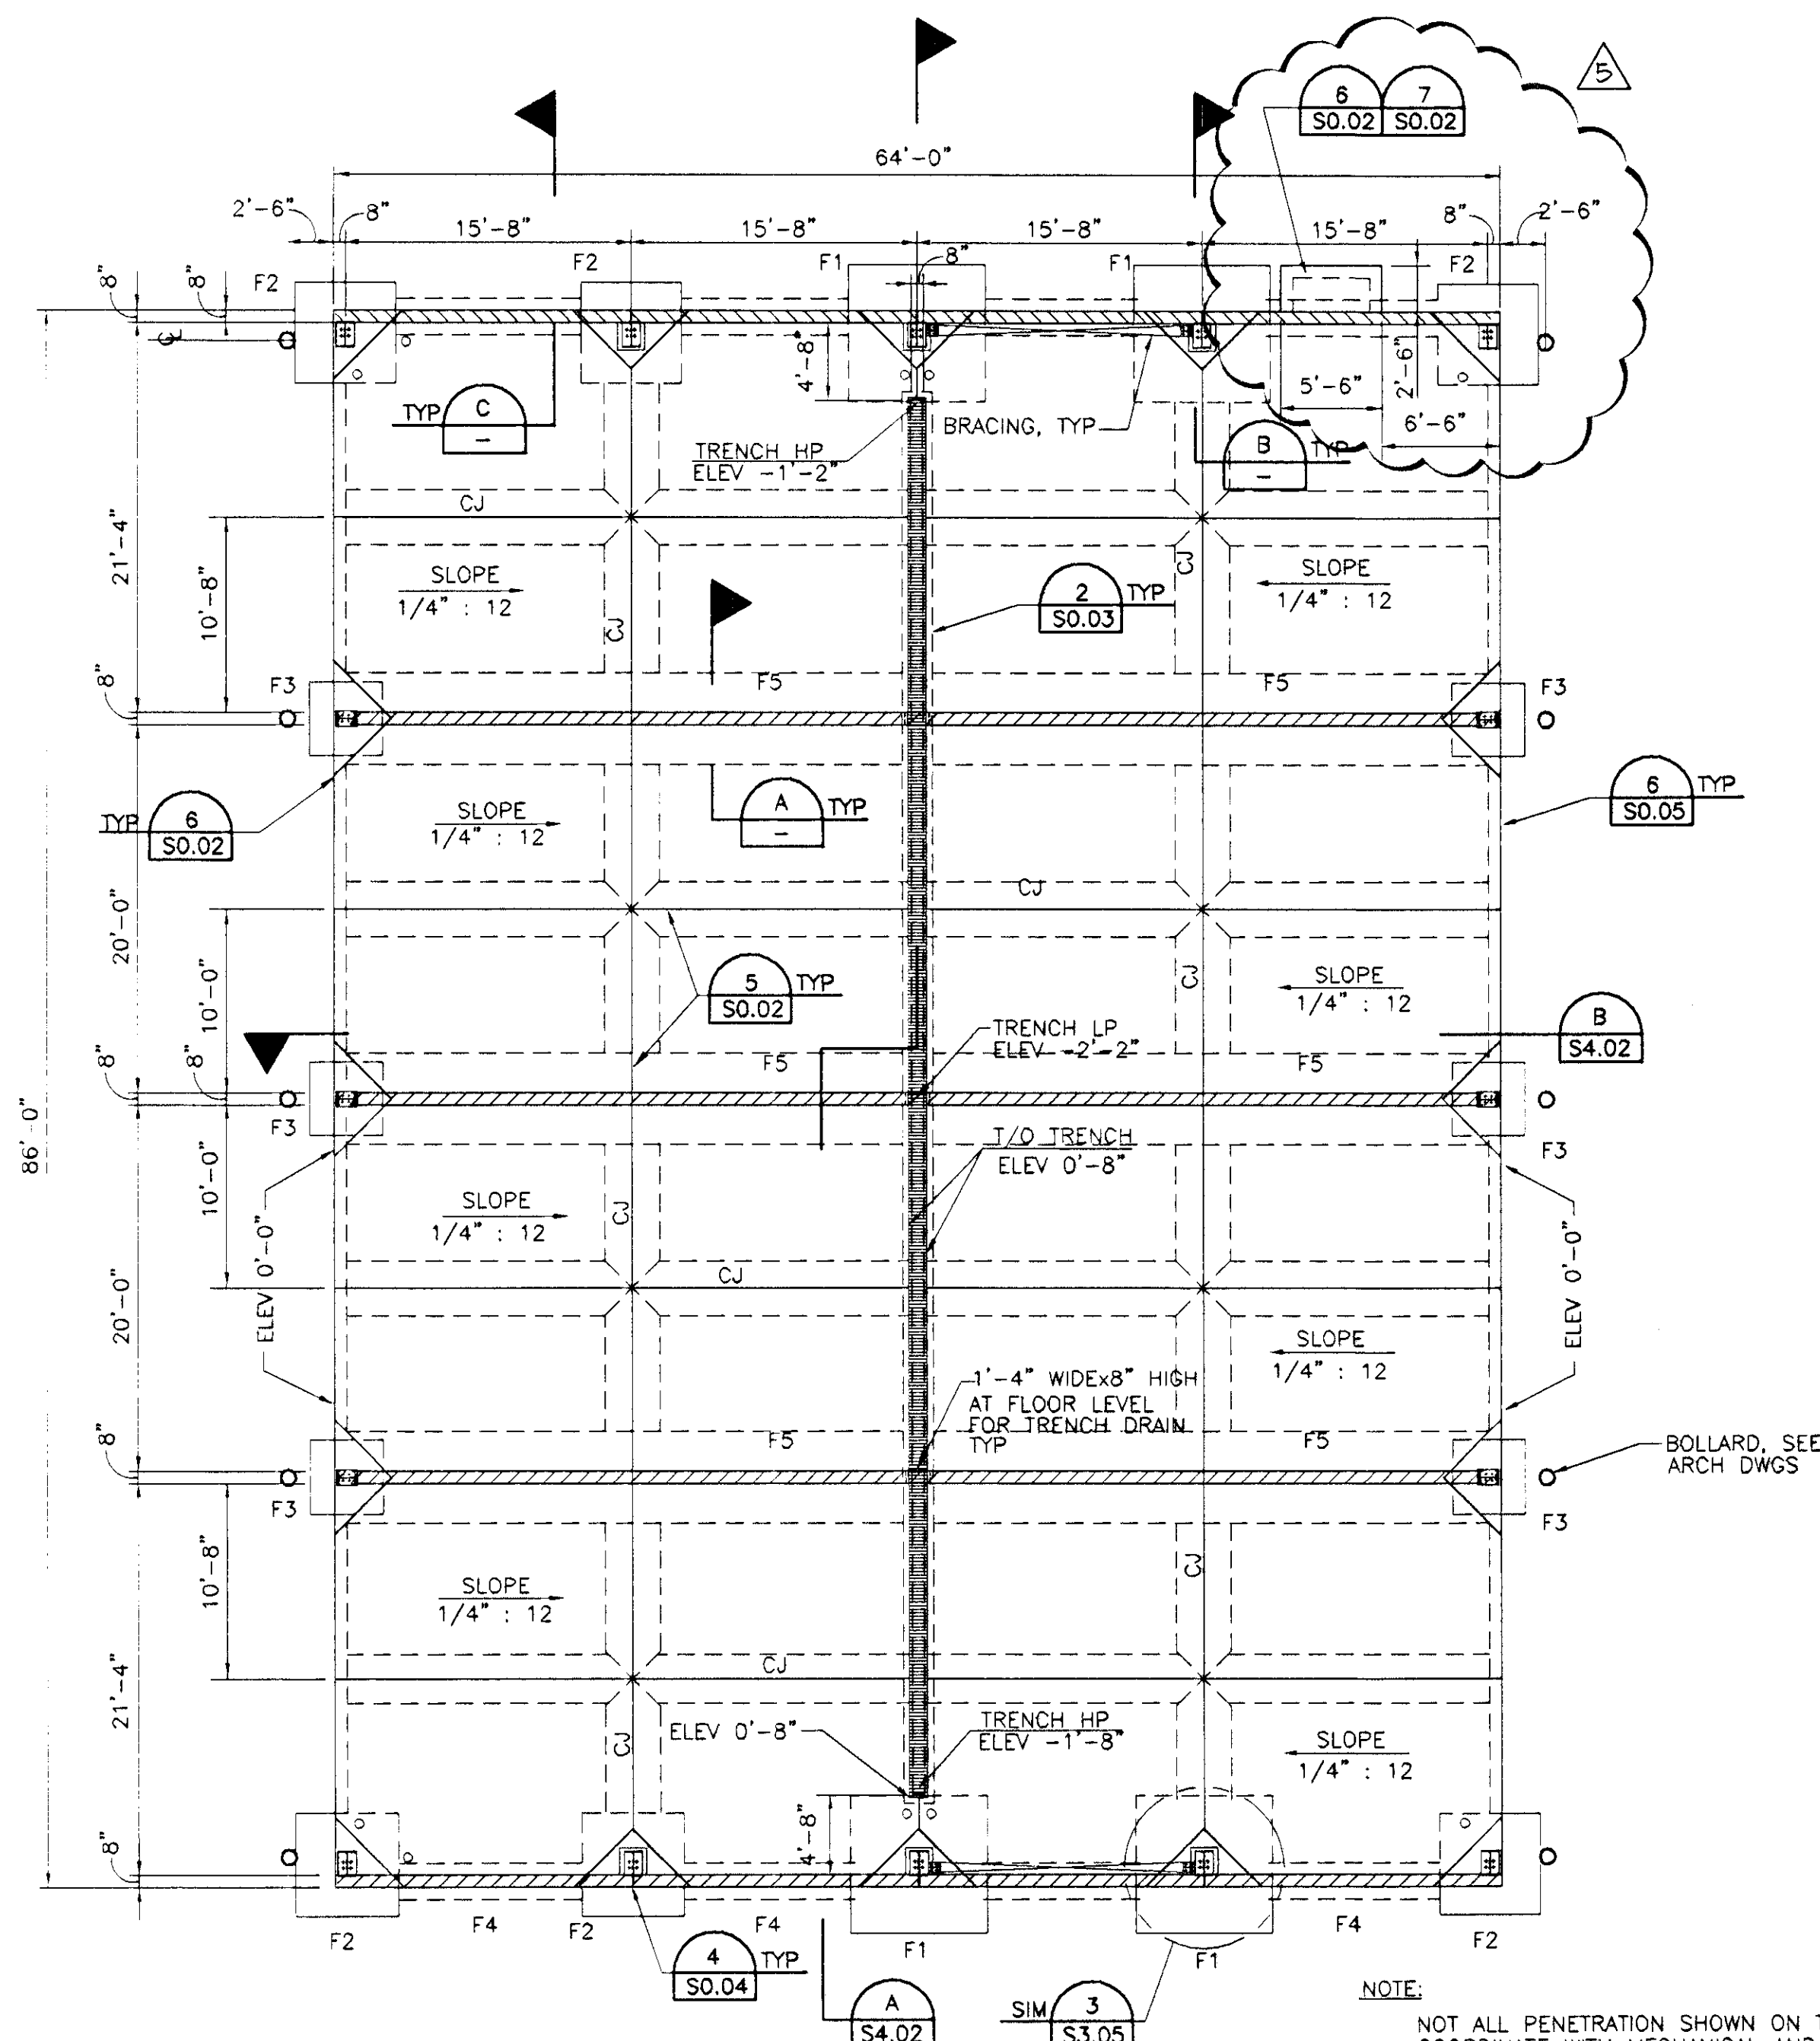


WASH BAYS PLAN
1/8" = 1'-0"

MARK	WIDTH	LENGTH	THICKNESS	REINFORCING		T/O FTG ELEV
				LONGITUDINAL	TRANSVERSE	
F1	7'-6"	7'-6"	2'-0"	8-#5 T&B	8-#5 T&B	-2'-4"
F2	5'-6"	5'-6"	2'-0"	6-#5 T&B	6-#5 T&B	-2'-4"
F3	4'-0"	4'-0"	2'-0"	5-#5 T&B	5-#5 T&B	-2'-4"
F4	2'-0"	CONT	12"	3-#5	#5 @16 OC	-2'-4"
F5	5'-0"	CONT	12"	6-#5	#5 @16 OC	VARIES


NOTE:
NOT ALL PENETRATION SHOWN ON THE DRAWING
COORDINATE WITH MECHANICAL AND ELECTRICAL
DRAWINGS FOR SIZE, TYPE, AND FINAL LOCATION
OF ADDITIONAL OPENINGS.

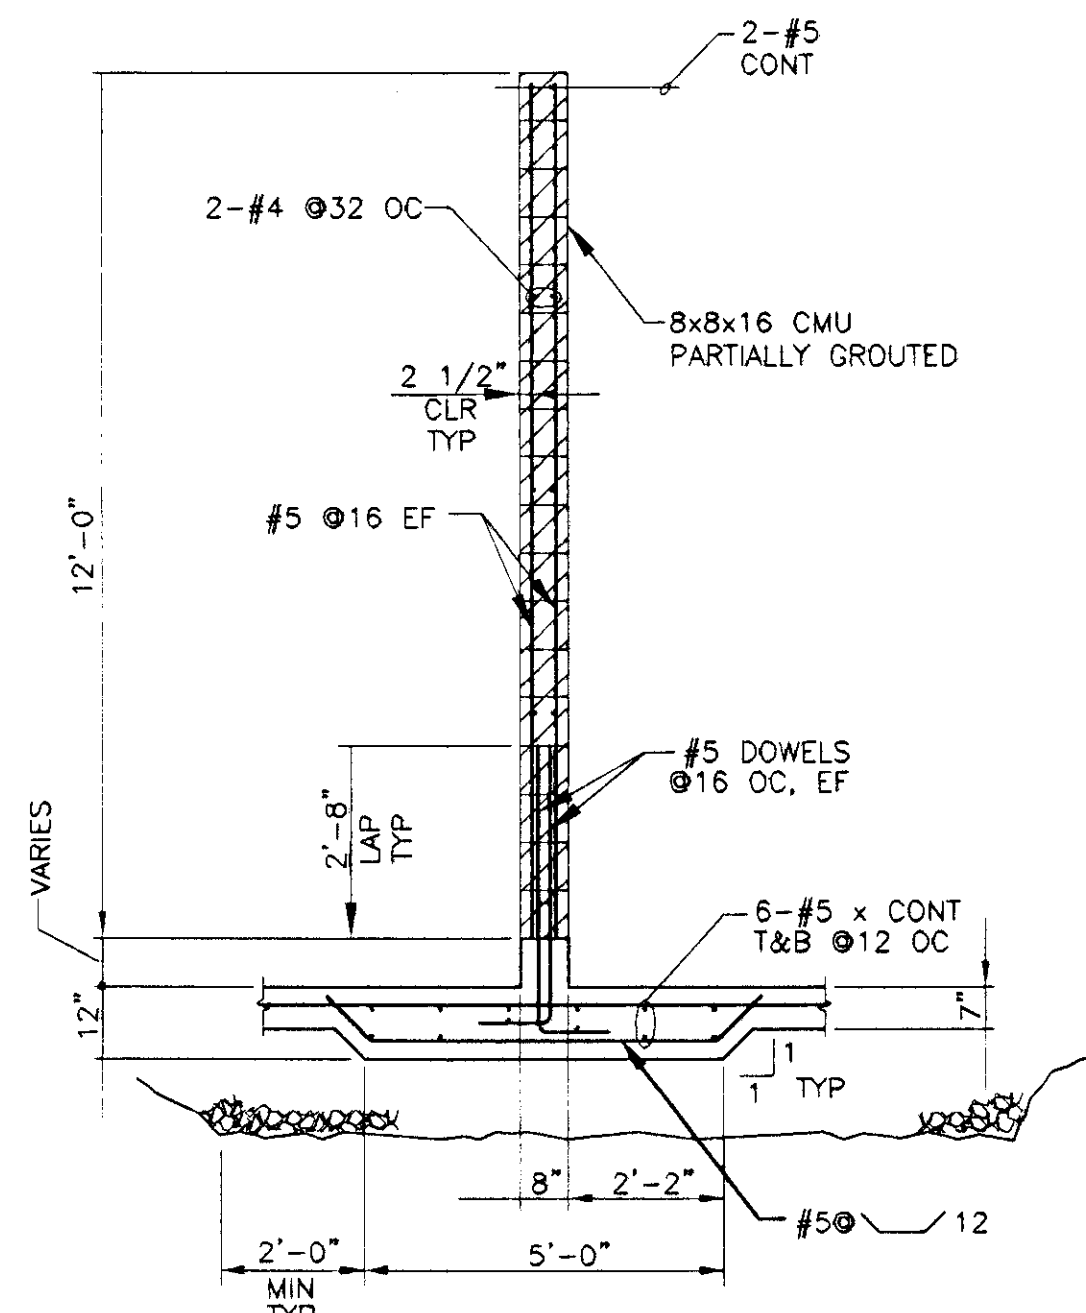


SECTION
3/8" = 1'-0"

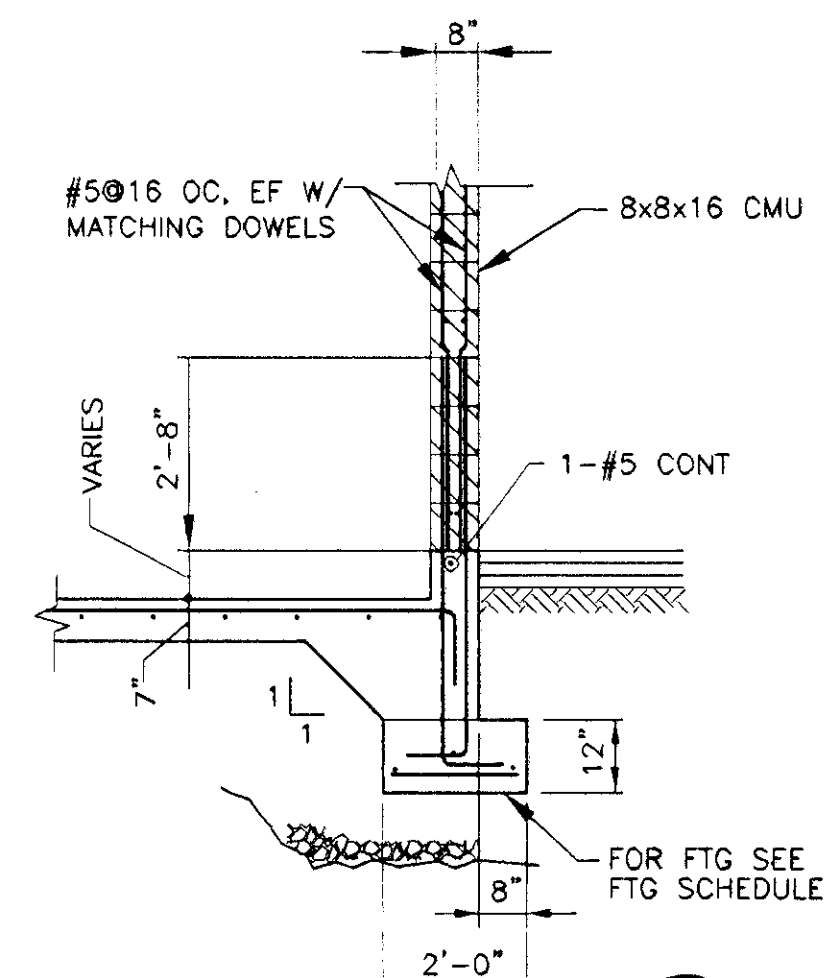

SECTION
3/8" = 1'-0"

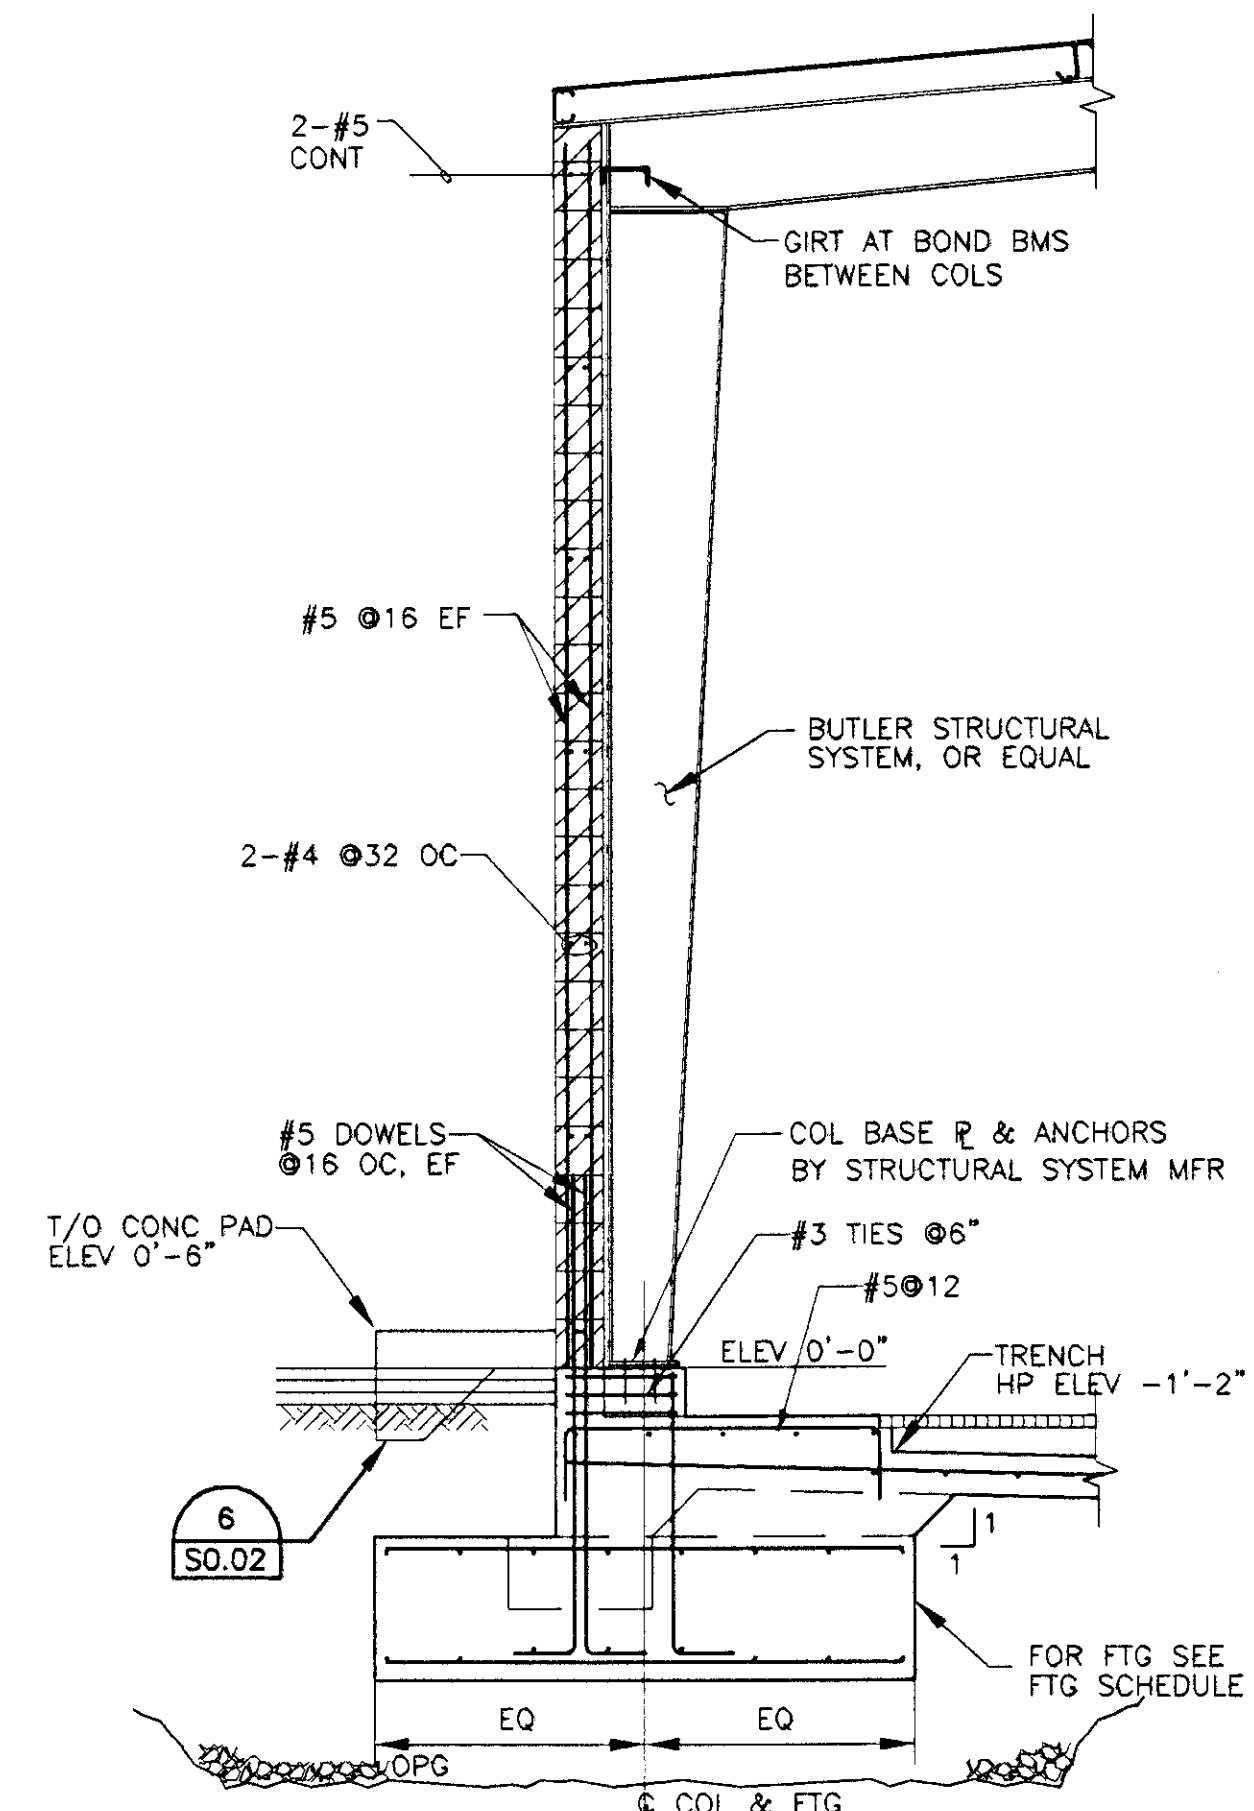

SECTION
3/8" = 1'-0"

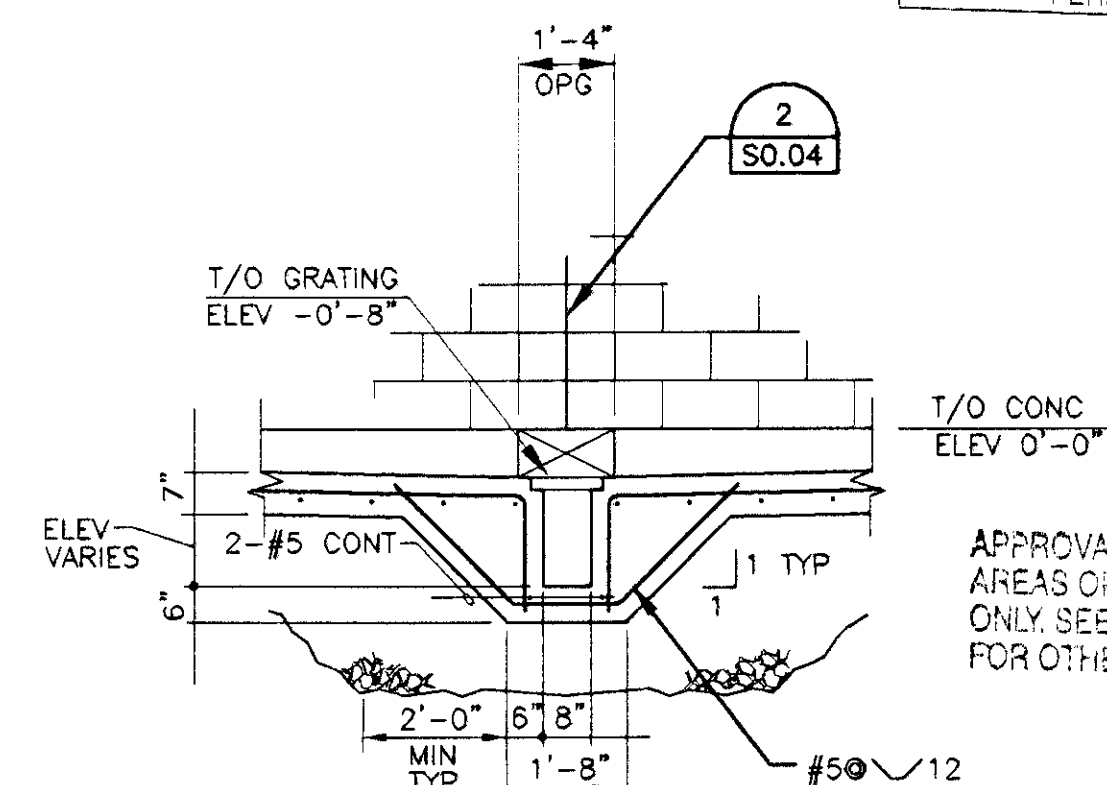

DETAIL
3/8" = 1'-0"

584262

RECEIVED

MAR 18 2003

CITY OF LAS VEGAS
PERMITS



REVISIONS
5 03.14.03

CONSULTANT


poggemeyer
design group, inc.

engineers • planners • surveyors • landscape architects
2601 North Tropic Way • Las Vegas, NV 89122 • (702) 255-8100 • (702) 255-8105

CITY OF LAS VEGAS WEST SERVICE YARD
BUFFALO DRIVE AND PEAK ROAD
LAS VEGAS, NEVADA
PLAN
WASH BAYS

APR 10 2003

Does Not: Show, Part, or Detail of, or
Dimension, or Detail of, or
Indicate, or Detail of, or
Not a Permit to Violate Any Order, or

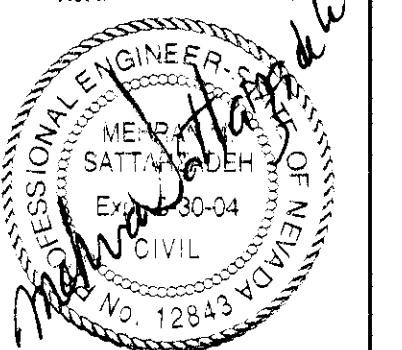

OWNER: CITY OF LAS VEGAS
DEPARTMENT OF PUBLIC WORKS
ARCHITECTURAL SERVICES

400 EAST STEWART AVENUE
LAS VEGAS, NEVADA 89101
PHONE: (702) 229-6835
FAX: (702) 382-3232
TDD: (702) 386-9104

DRAWN: SMK
FILE: 04/5401
DATE: 03.14.03
SCALE: 1/8"=1'-0"
JOB NO: 02.15341.09
CIV. DRAW NO: 107.V3548

S4.01

OF