



- HANDRAIL NOTES
- 1. ALL STEEL PIPE USED FOR HANDRAIL SHALL BE 1-1/2" SCH 40
 - 2. WELDPLATES SHALL BE USED FOR FASTENING HANDRAIL EXCEPT FOR FRONT HANDRAIL WHERE ANCHOR BOLTS SHALL BE USED.
 - 3. HANDRAIL SHALL HAVE A MINIMUM OF TWO COATS OF PRIMER PAINT APPLIED AND THE FINAL COATS OF PAINT SHALL BE APPLIED IN FUTURE.
 - 4. PAINTING SHALL BEGIN AFTER ALL WELDING IS COMPLETED.
 - 5. WELDING SHALL BE GROUND SMOOTH TO PIPES.

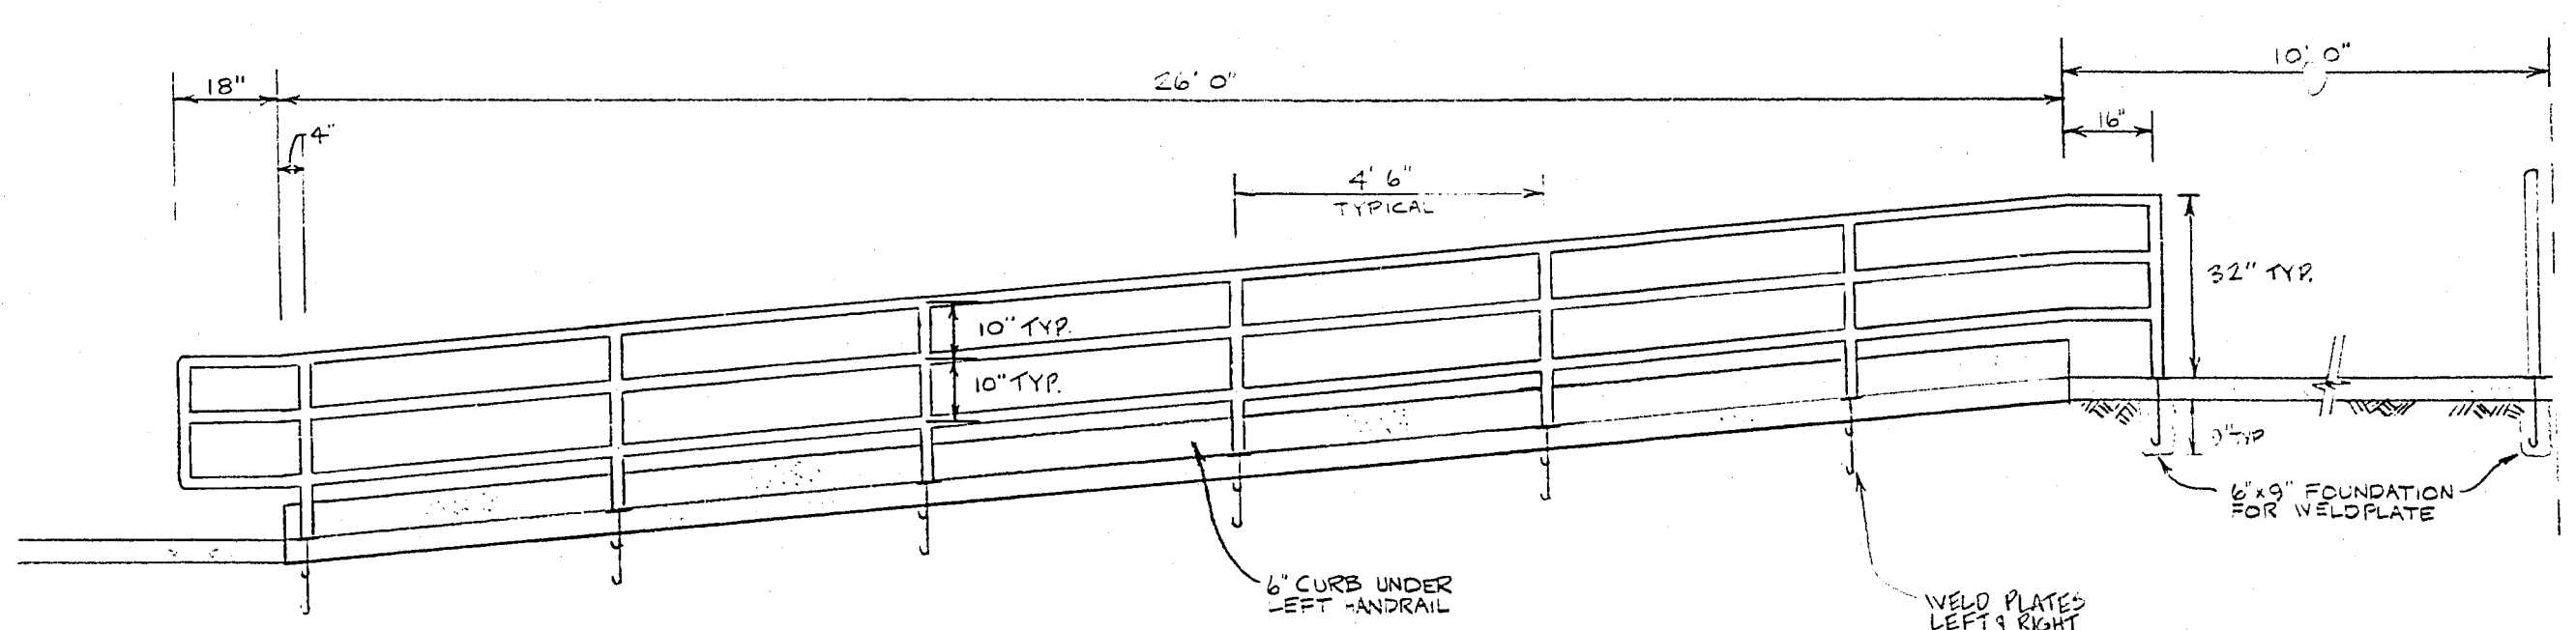

1
5


LEFT AND RIGHT RAMP HANDRAIL

SCALE: 3/8" = 1' 0"

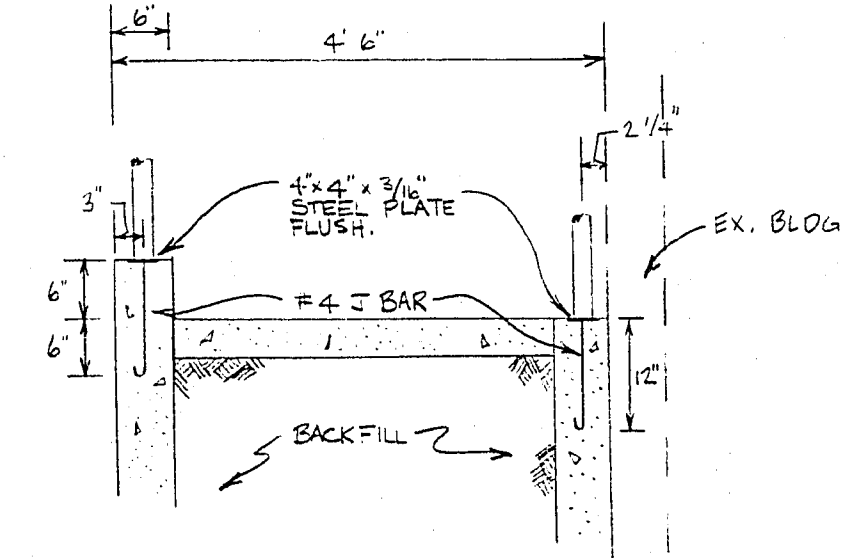

NORTH RAMP & STEP
WELD PLATE DETAIL (TYPICAL)


NO SCALE

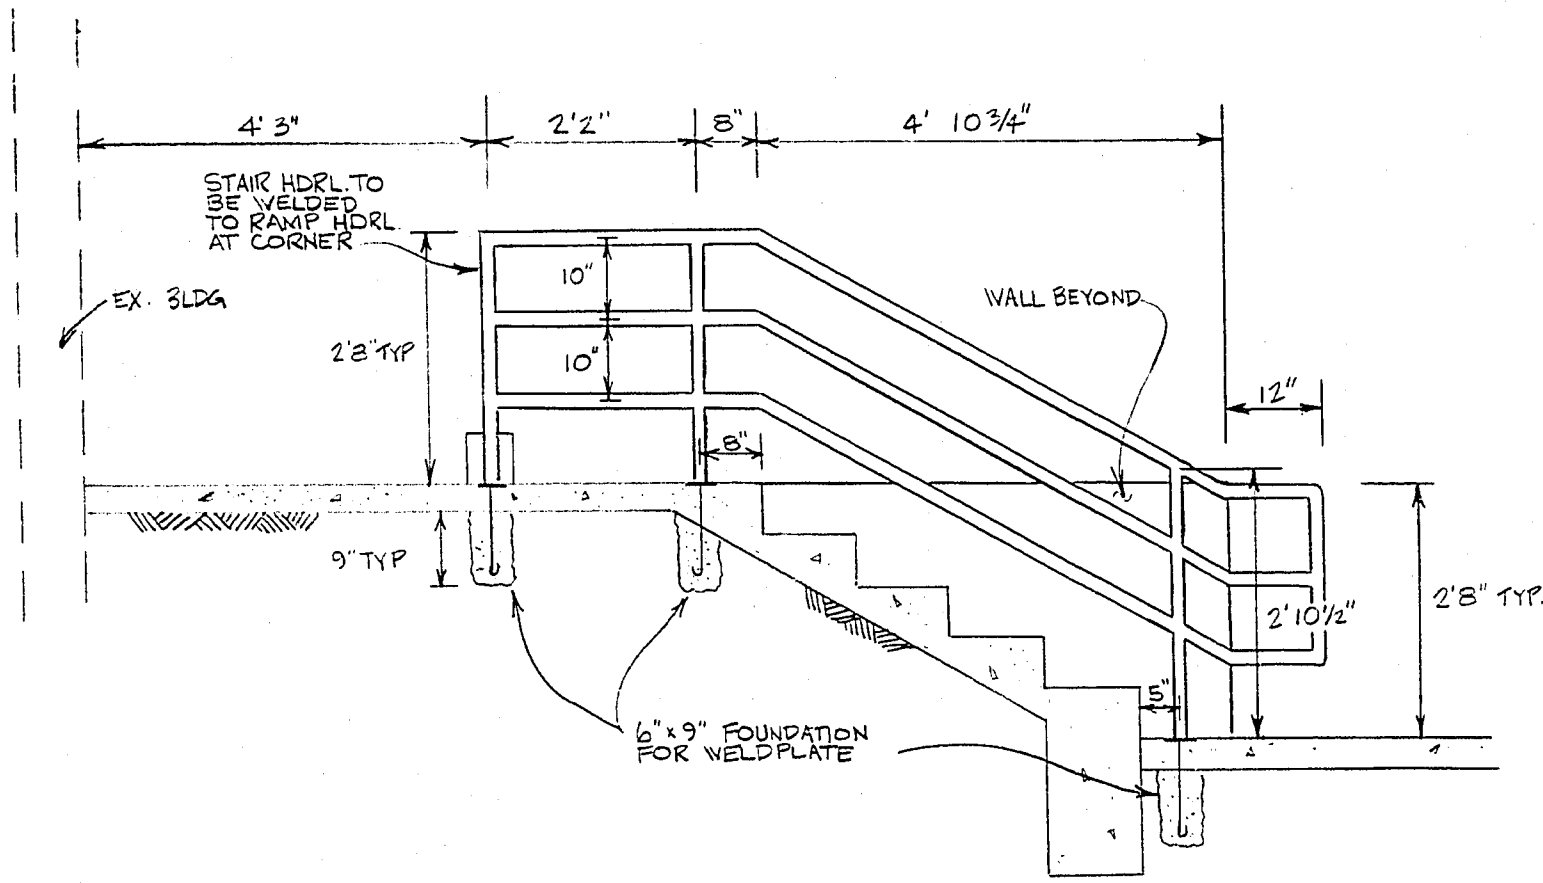

2
5

RIGHT STAIR HANDRAIL


SCALE: 1/2" = 1' 0"

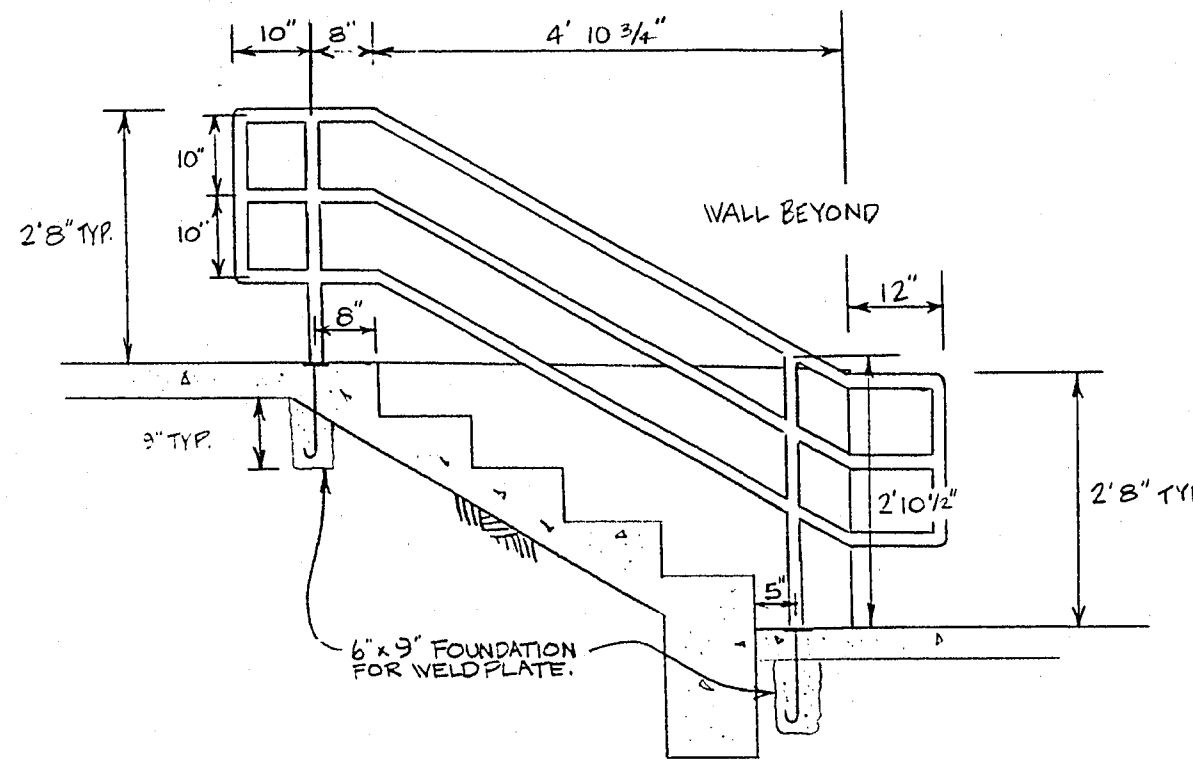

3
5


LEFT STAIR HANDRAIL

SCALE: 1/2" = 1' 0"

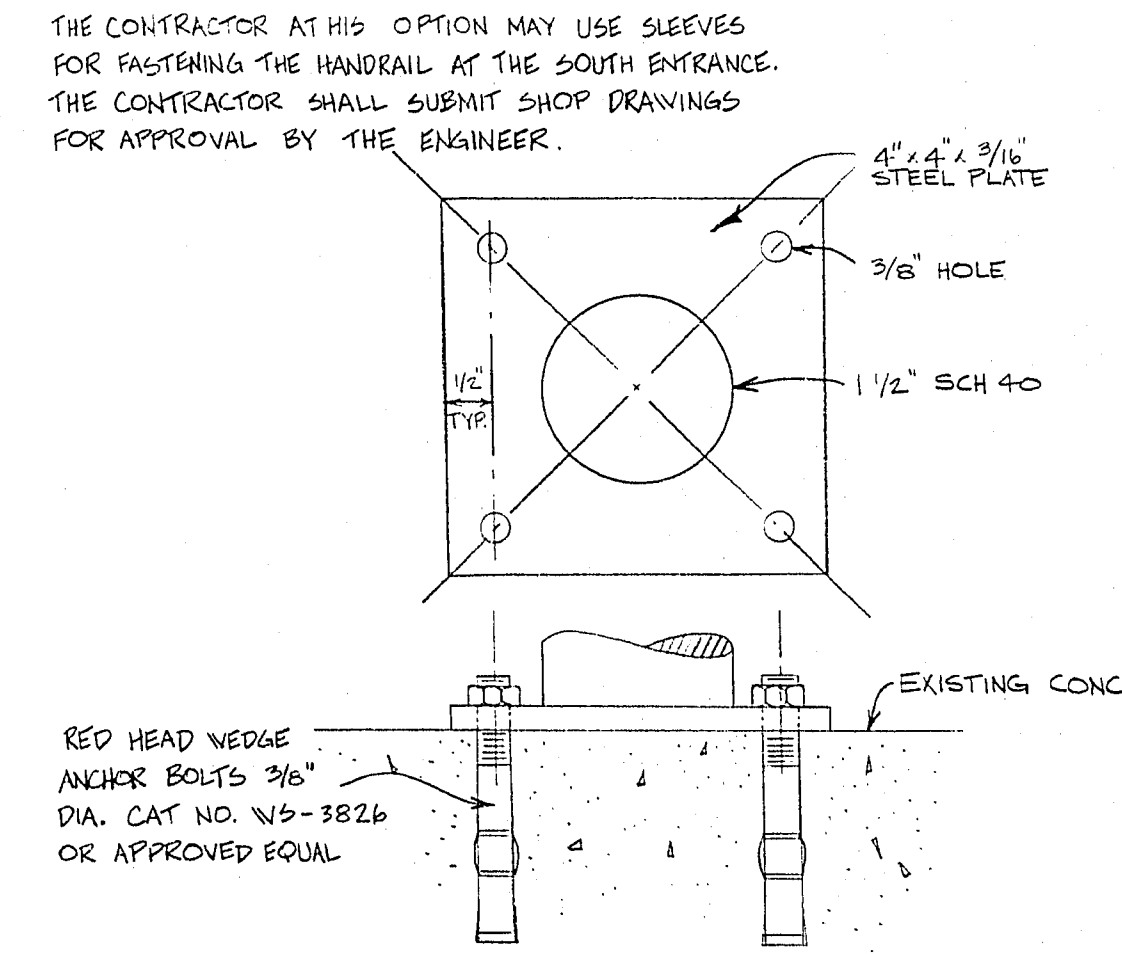

SOUTH HANDRAIL
FASTEN DETAIL


NO SCALE

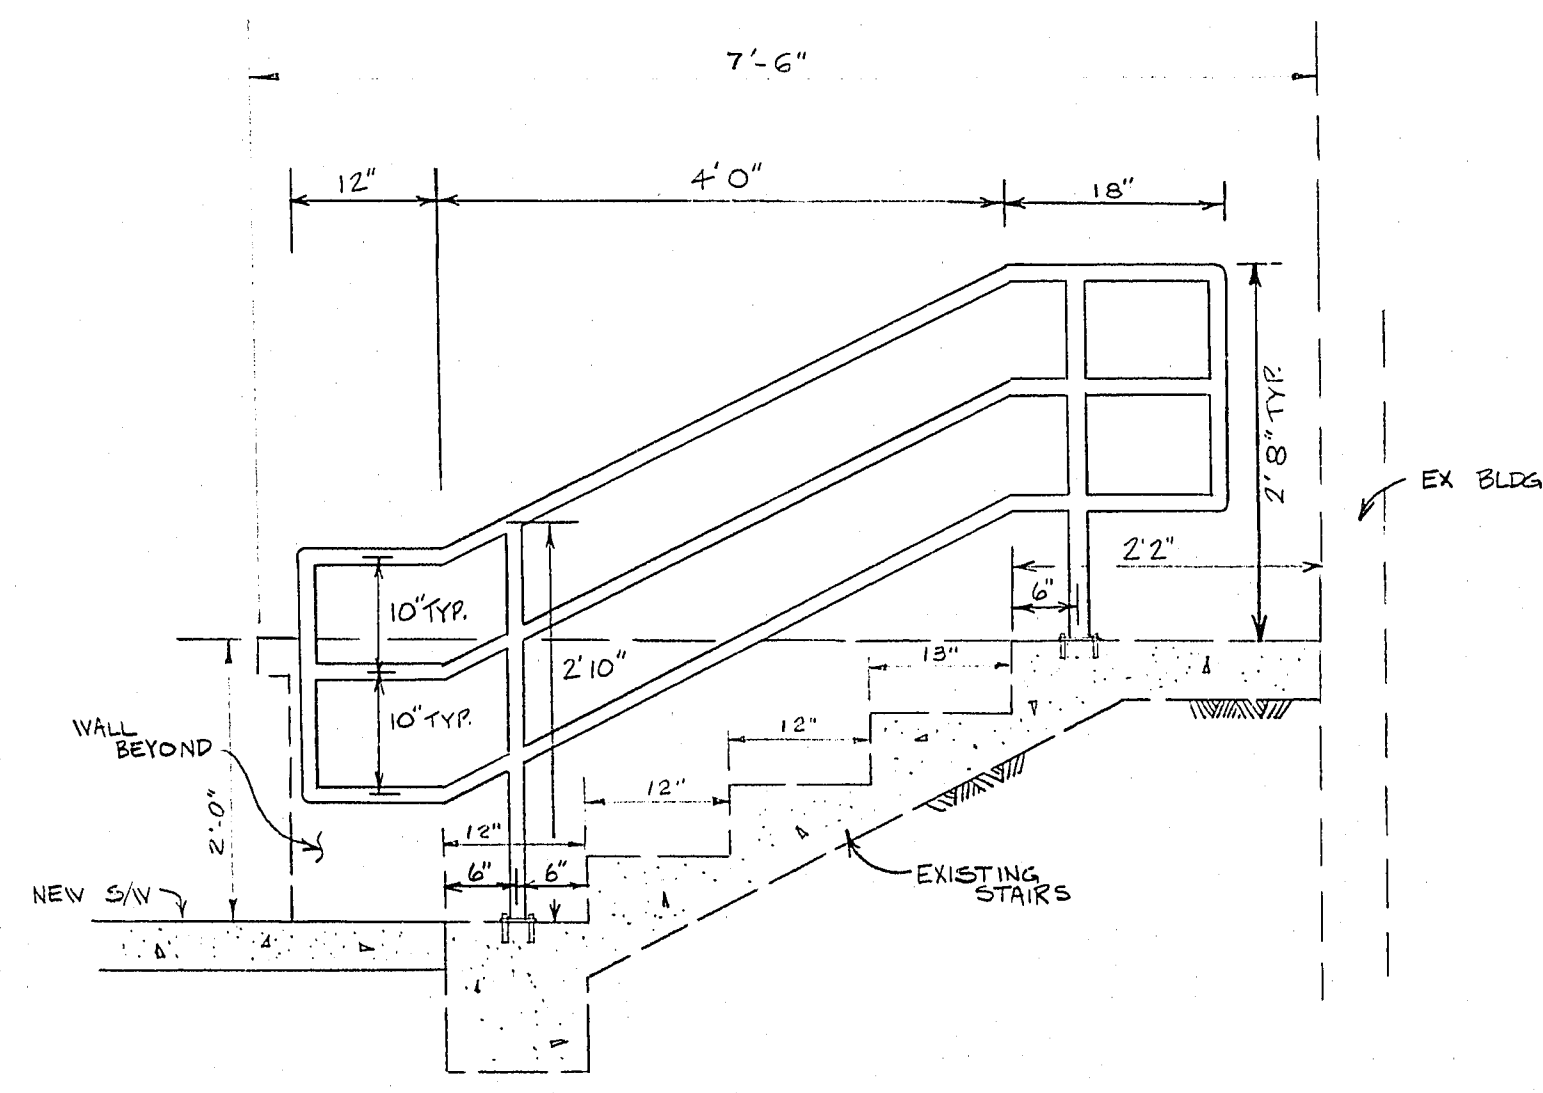

4
5

LEFT & RIGHT SOUTH
ENTRANCE HANDRAIL

SCALE: 3/4" = 1' 0"

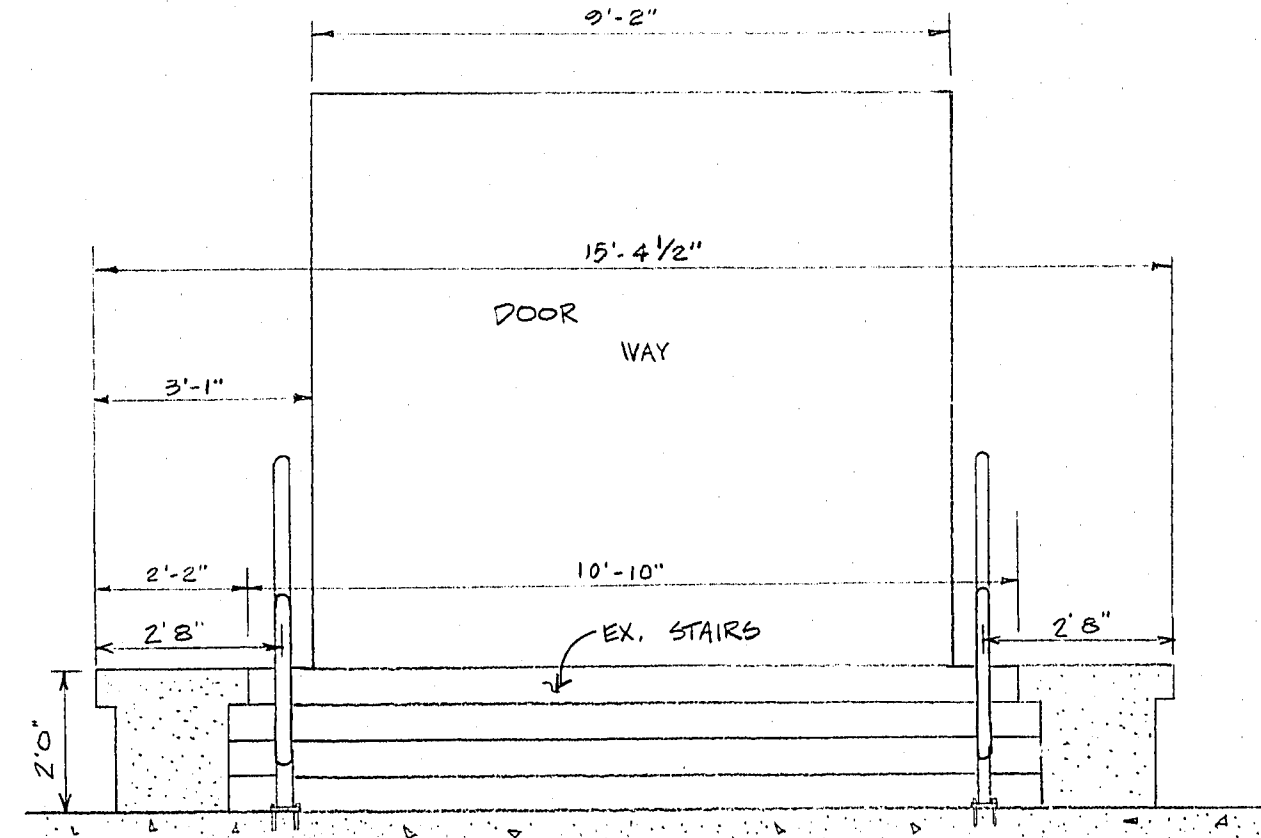

5
5

SOUTH ENTRANCE DETAIL

SCALE: 3/8" = 1' 0"