
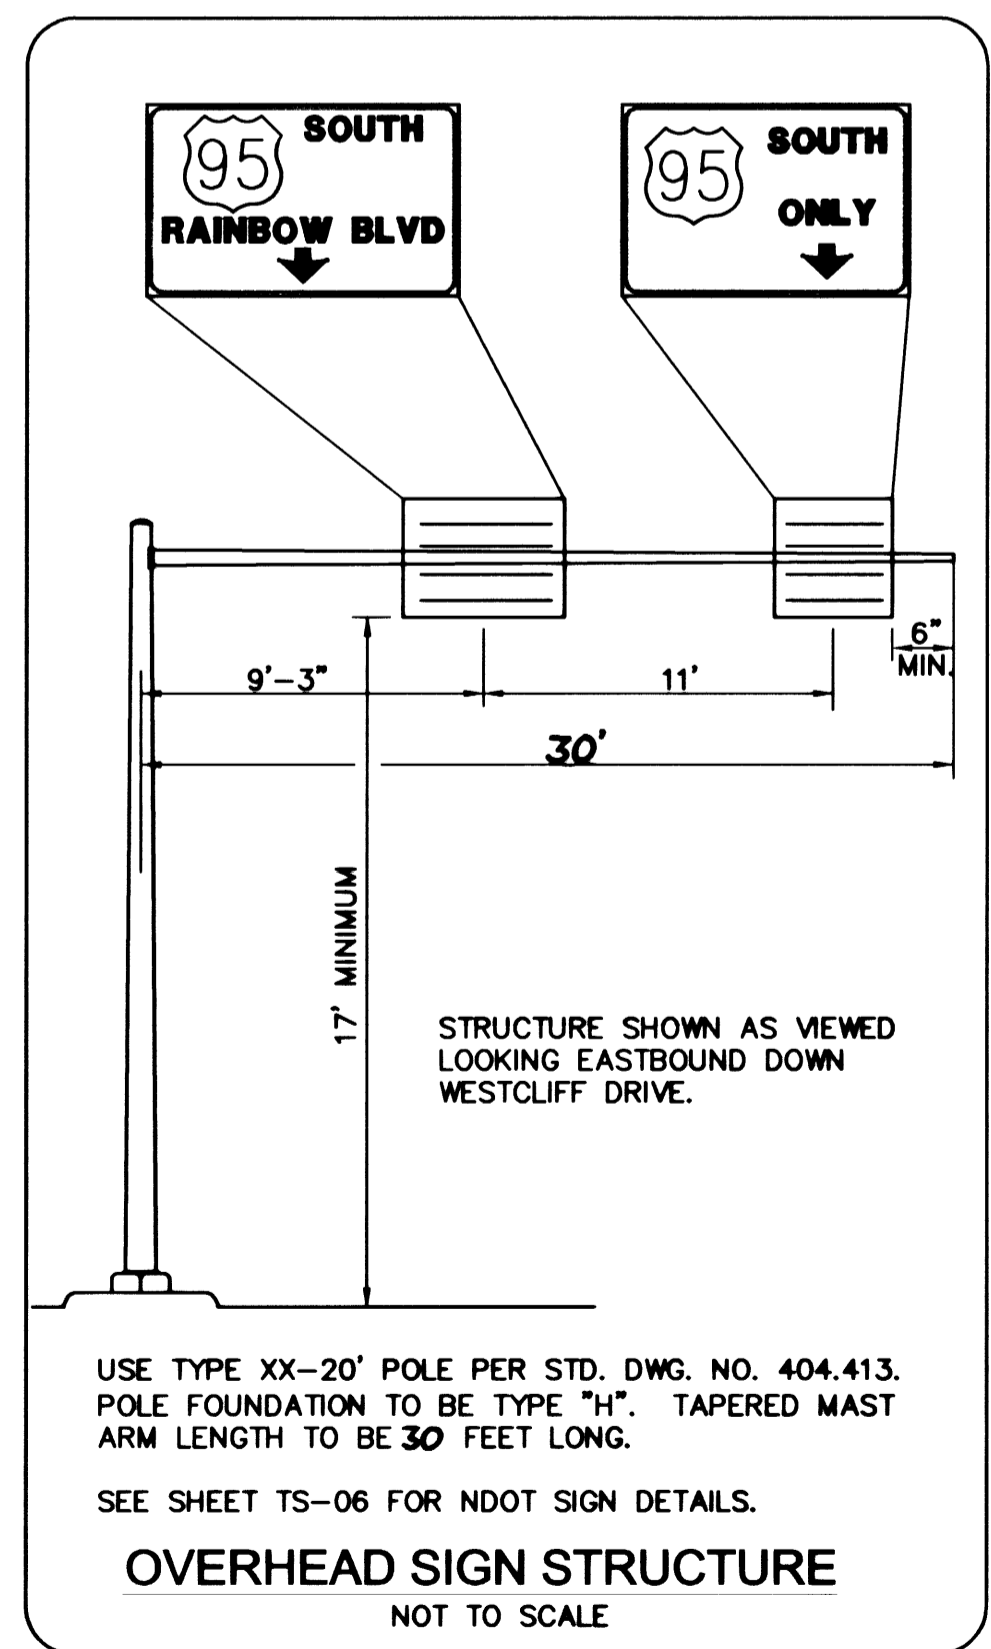


LEGEND

- (E) - EXISTING SIGN TO REMAIN
- (R) - REMOVE & SALVAGE EXISTING SIGN
- (RF) - REMOVE & REPLACE FADED SIGN WITH IDENTICAL
- (M) - MEDIAN NOSE MARKINGS AND YELLOW PAINT PER USD STD. DRAWING NO. 248

NOTE:
ALL NEW AND REPLACED SIGNS ARE TO BE UPGRADED TO VIP MATERIAL WITH 1160 OVERLAY.

NOTE:
ALL SALVAGE MATERIAL SHALL BE RETURNED IN LIKE CONDITION TO THE CLV TRAFFIC ENGINEERING FIELD OPERATIONS.

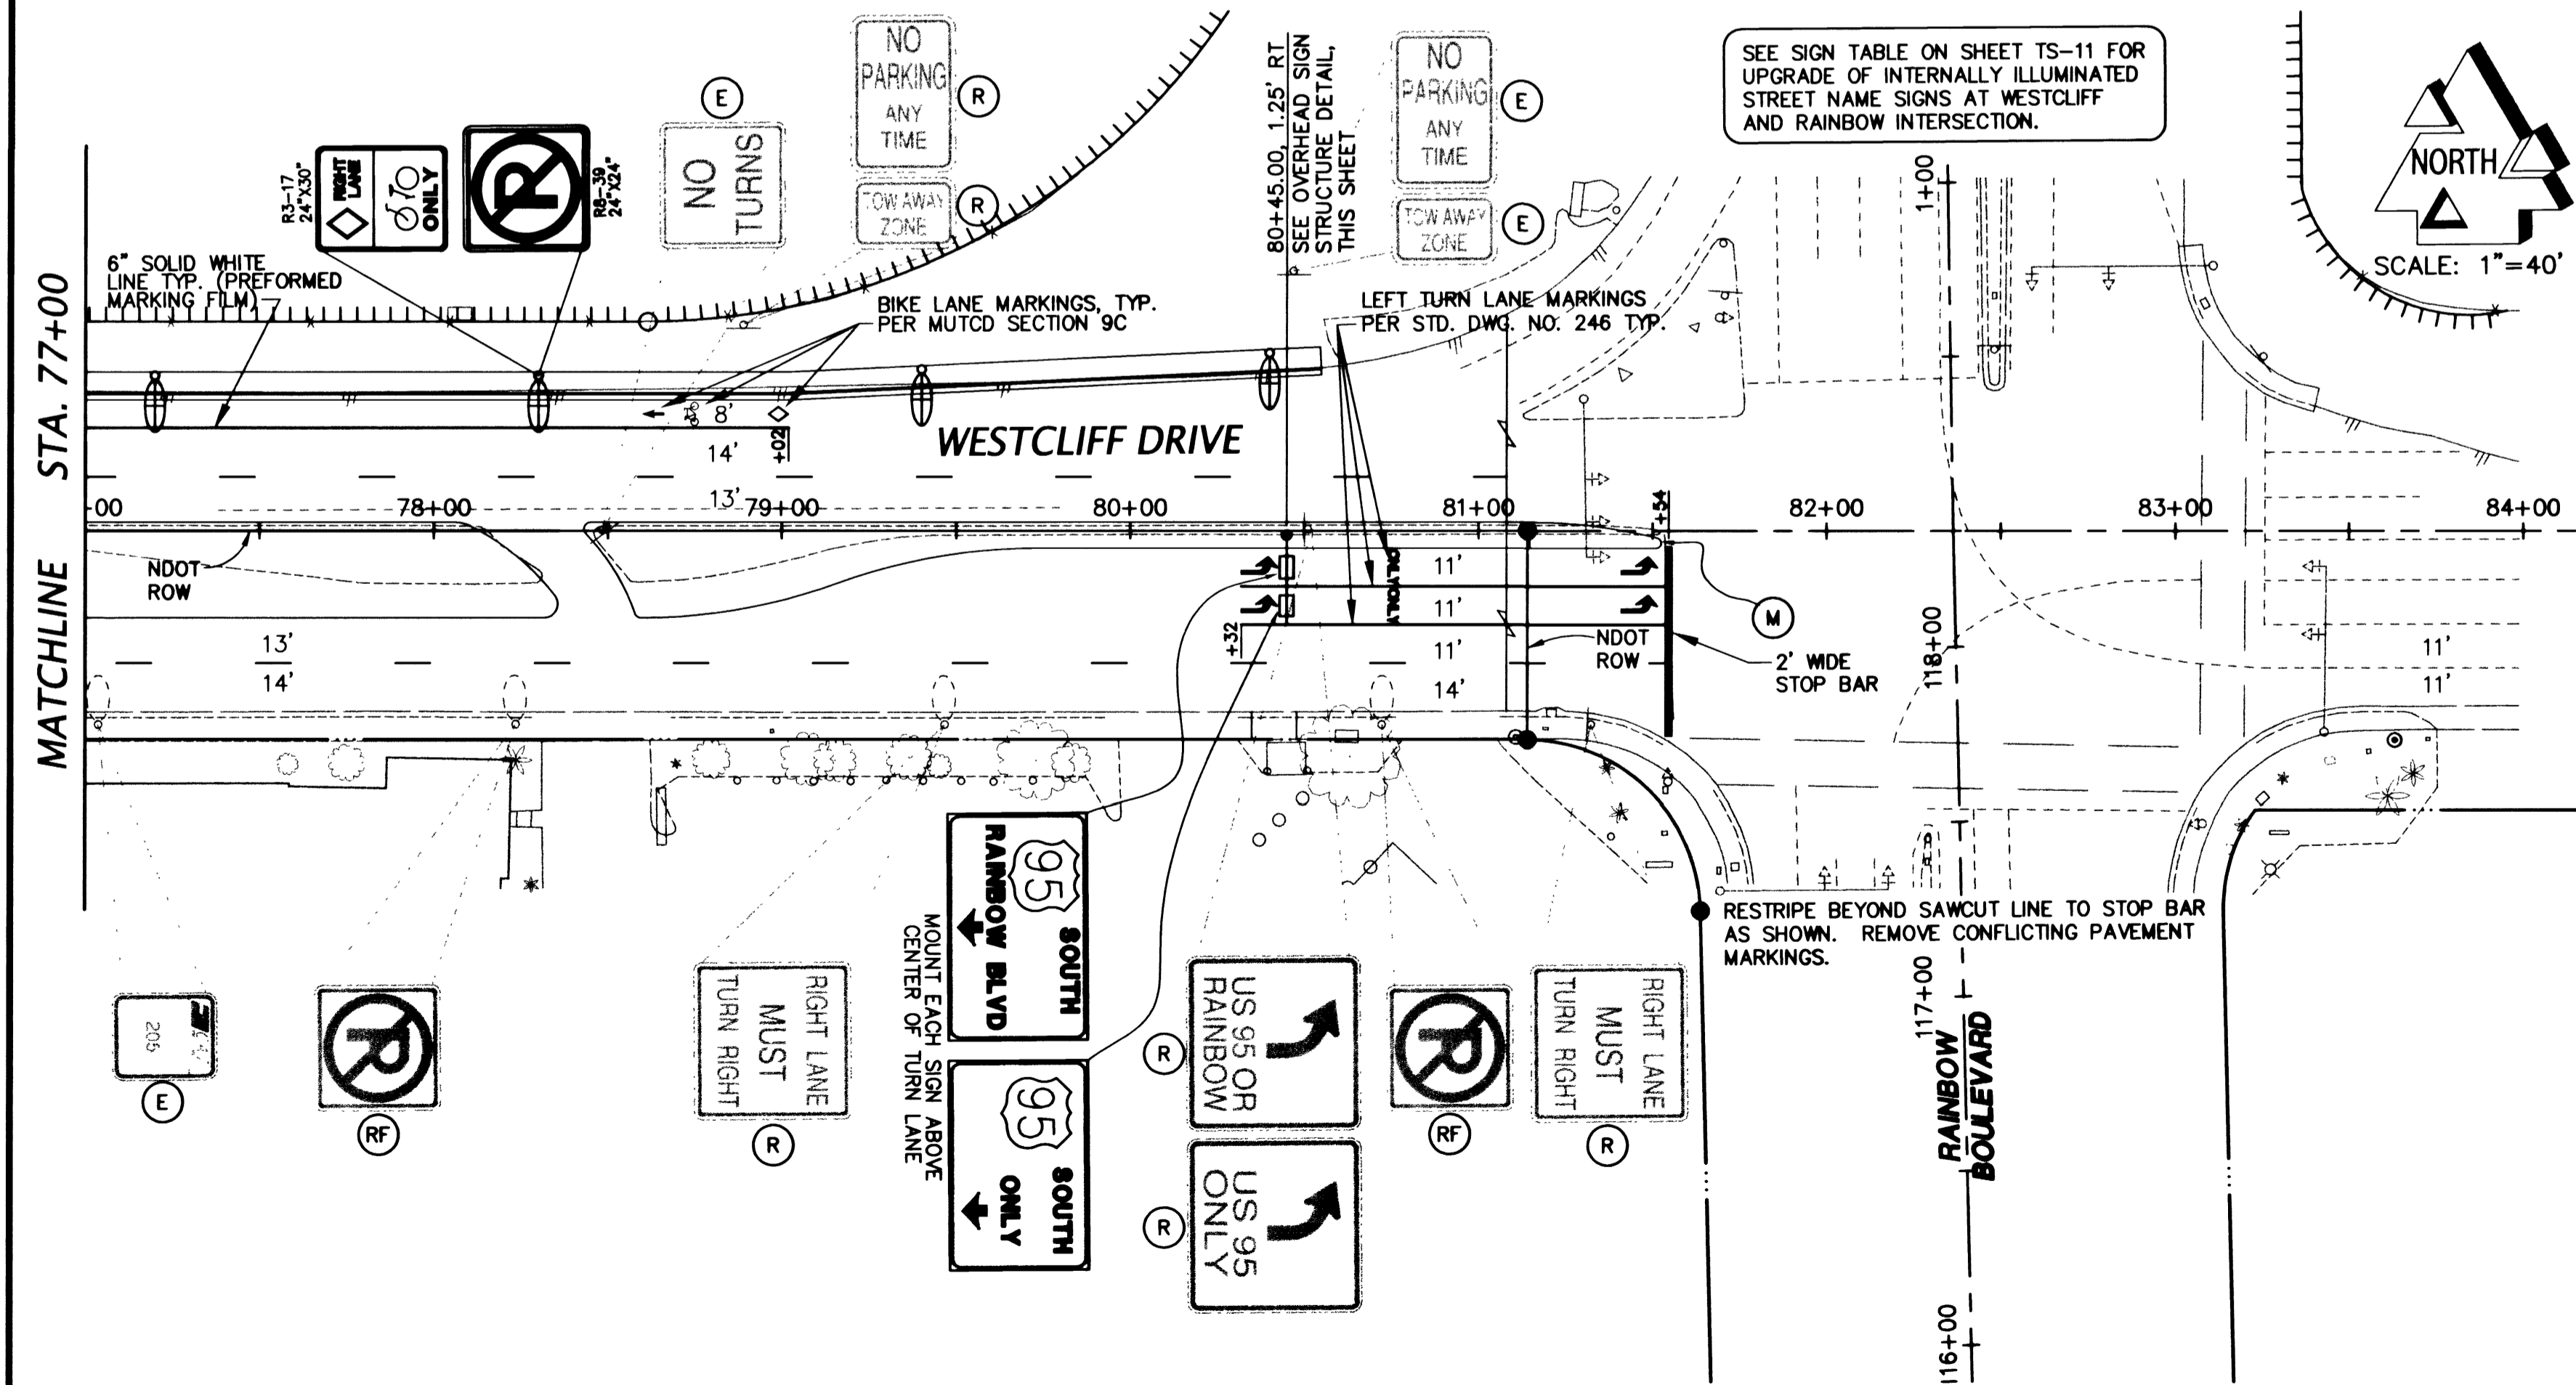

PROJ NO:	99202
DESIGN:	KJH/RAS
DATE:	02/10/00
SCALE:	AS SHOWN
CADFILE:	WC_TS05

ACEP
 3320 NORTH BUFFALO DRIVE, SUITE 106
 WISCONSIN, WI 53094
 TEL: (702) 396-3426; FAX: (702) 396-3738
 EMAIL: admin@acep-lv.com

WESTCLIFF DRIVE IMPROVEMENTS
 CIMARRON ROAD TO RAINBOW BLVD
SIGNAGE AND STRIPING
 STA 67+00 TO RAINBOW BLVD.

SHEET
TS-05
 41 OF 47 SHEETS
 DRAWING NO.
107-V3099

26132