




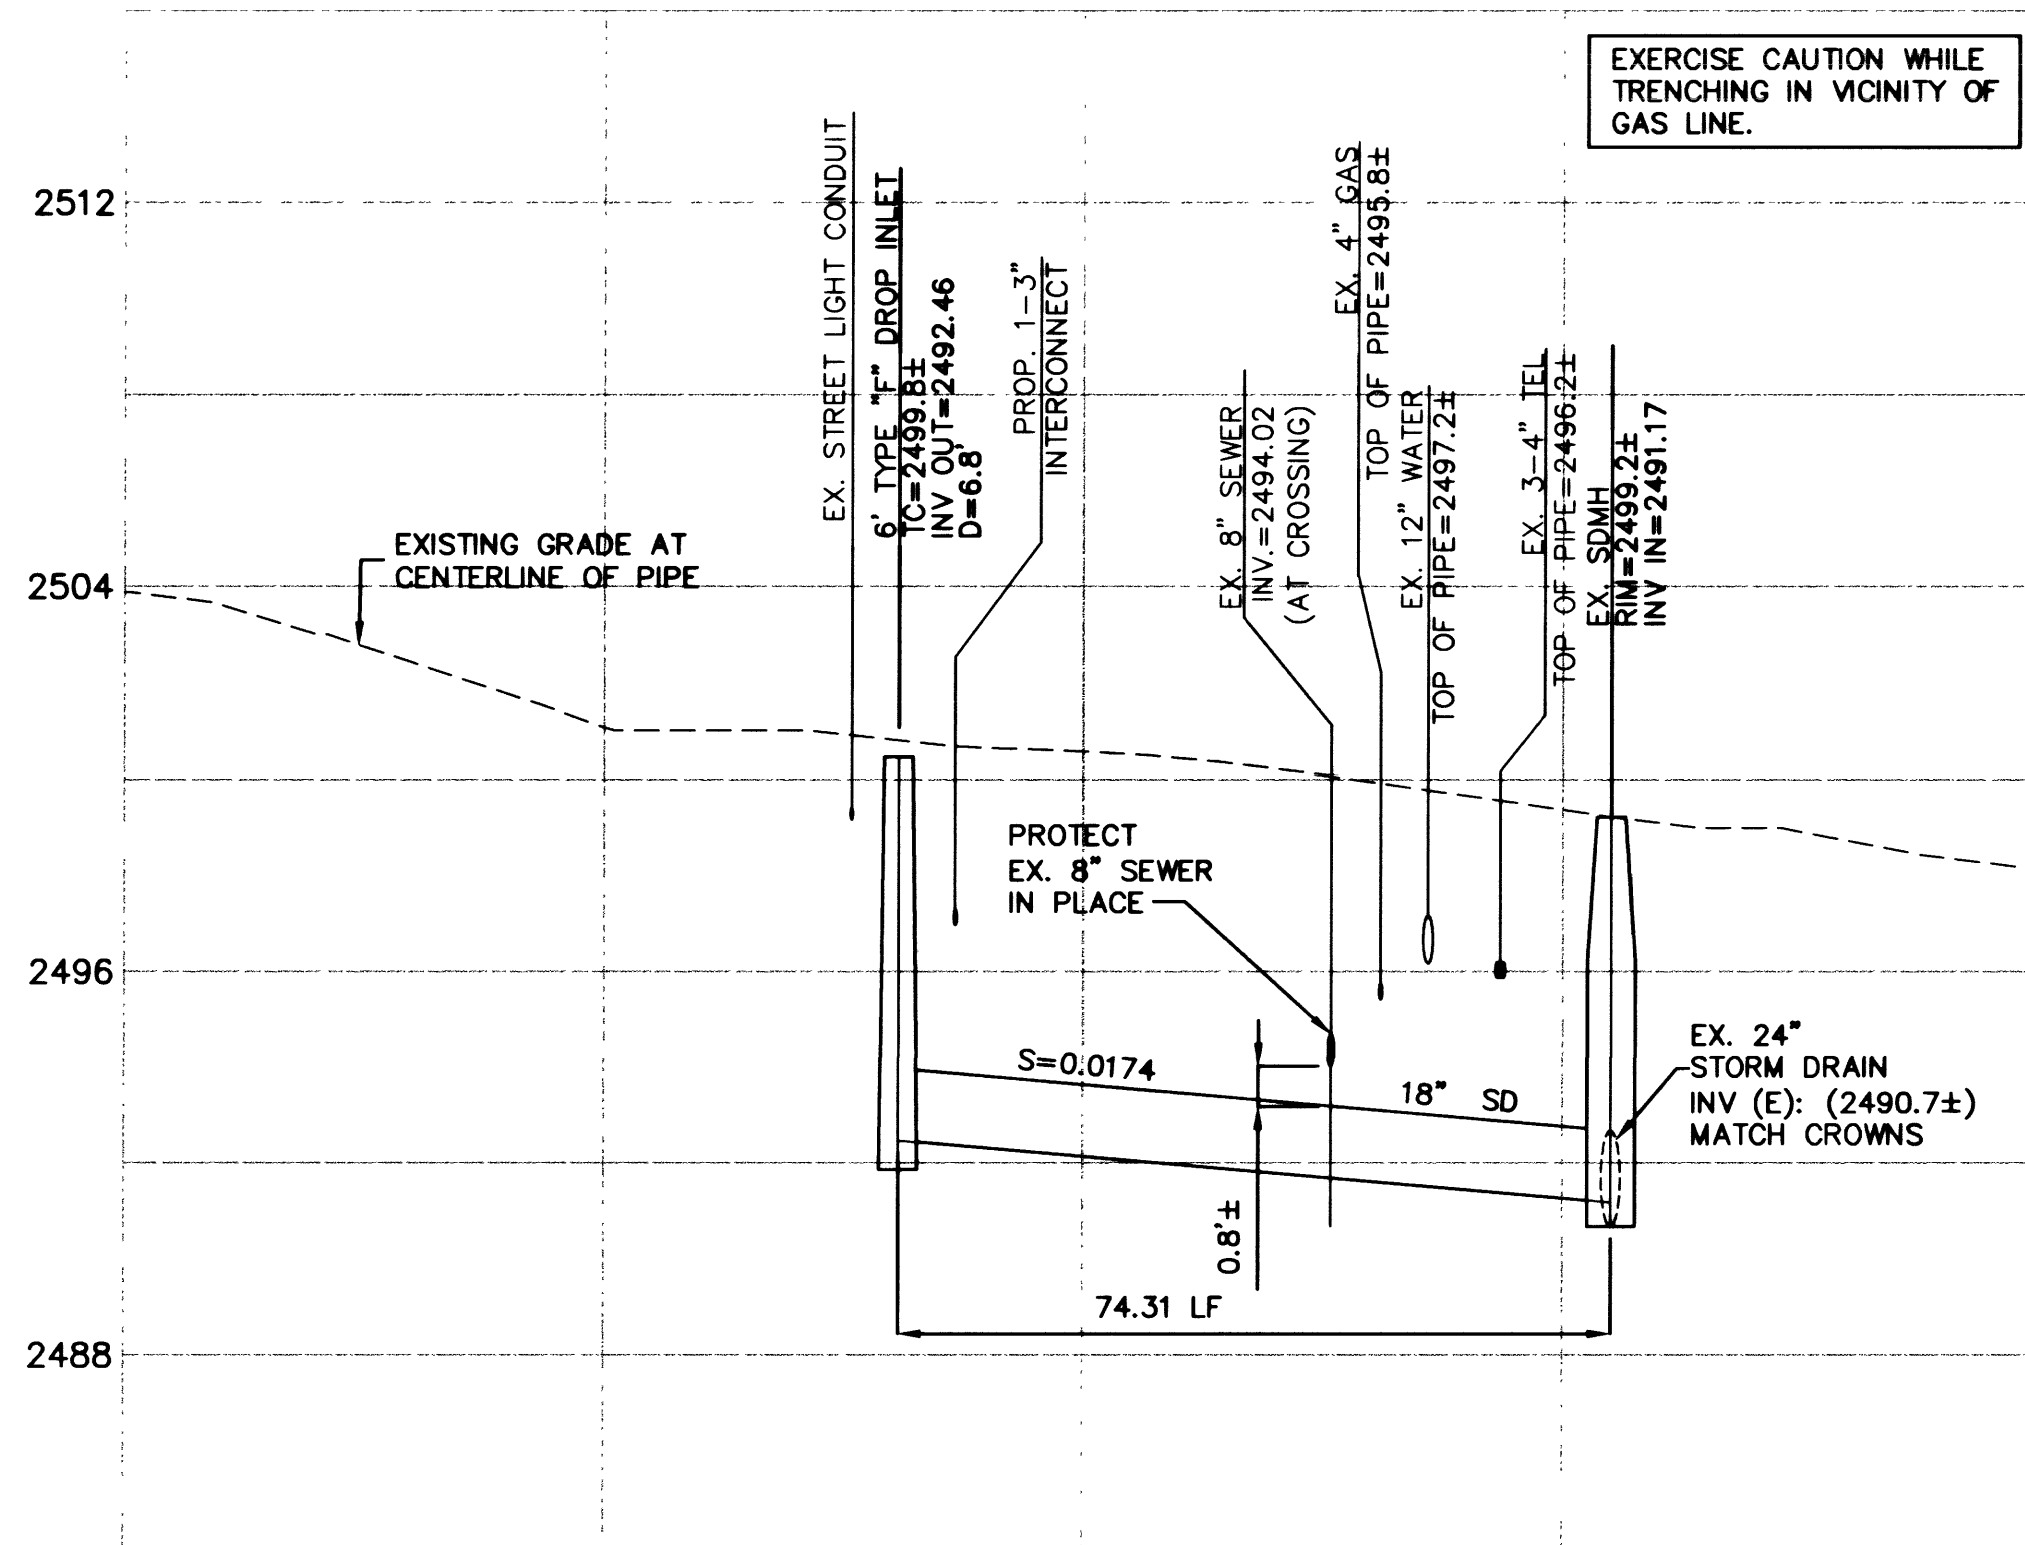


6 CLIFTON HEIGHTS STORM DRAIN LATERAL
U-3 SCALE - HORIZ: 1" = 20'
VERT: 1" = 4'

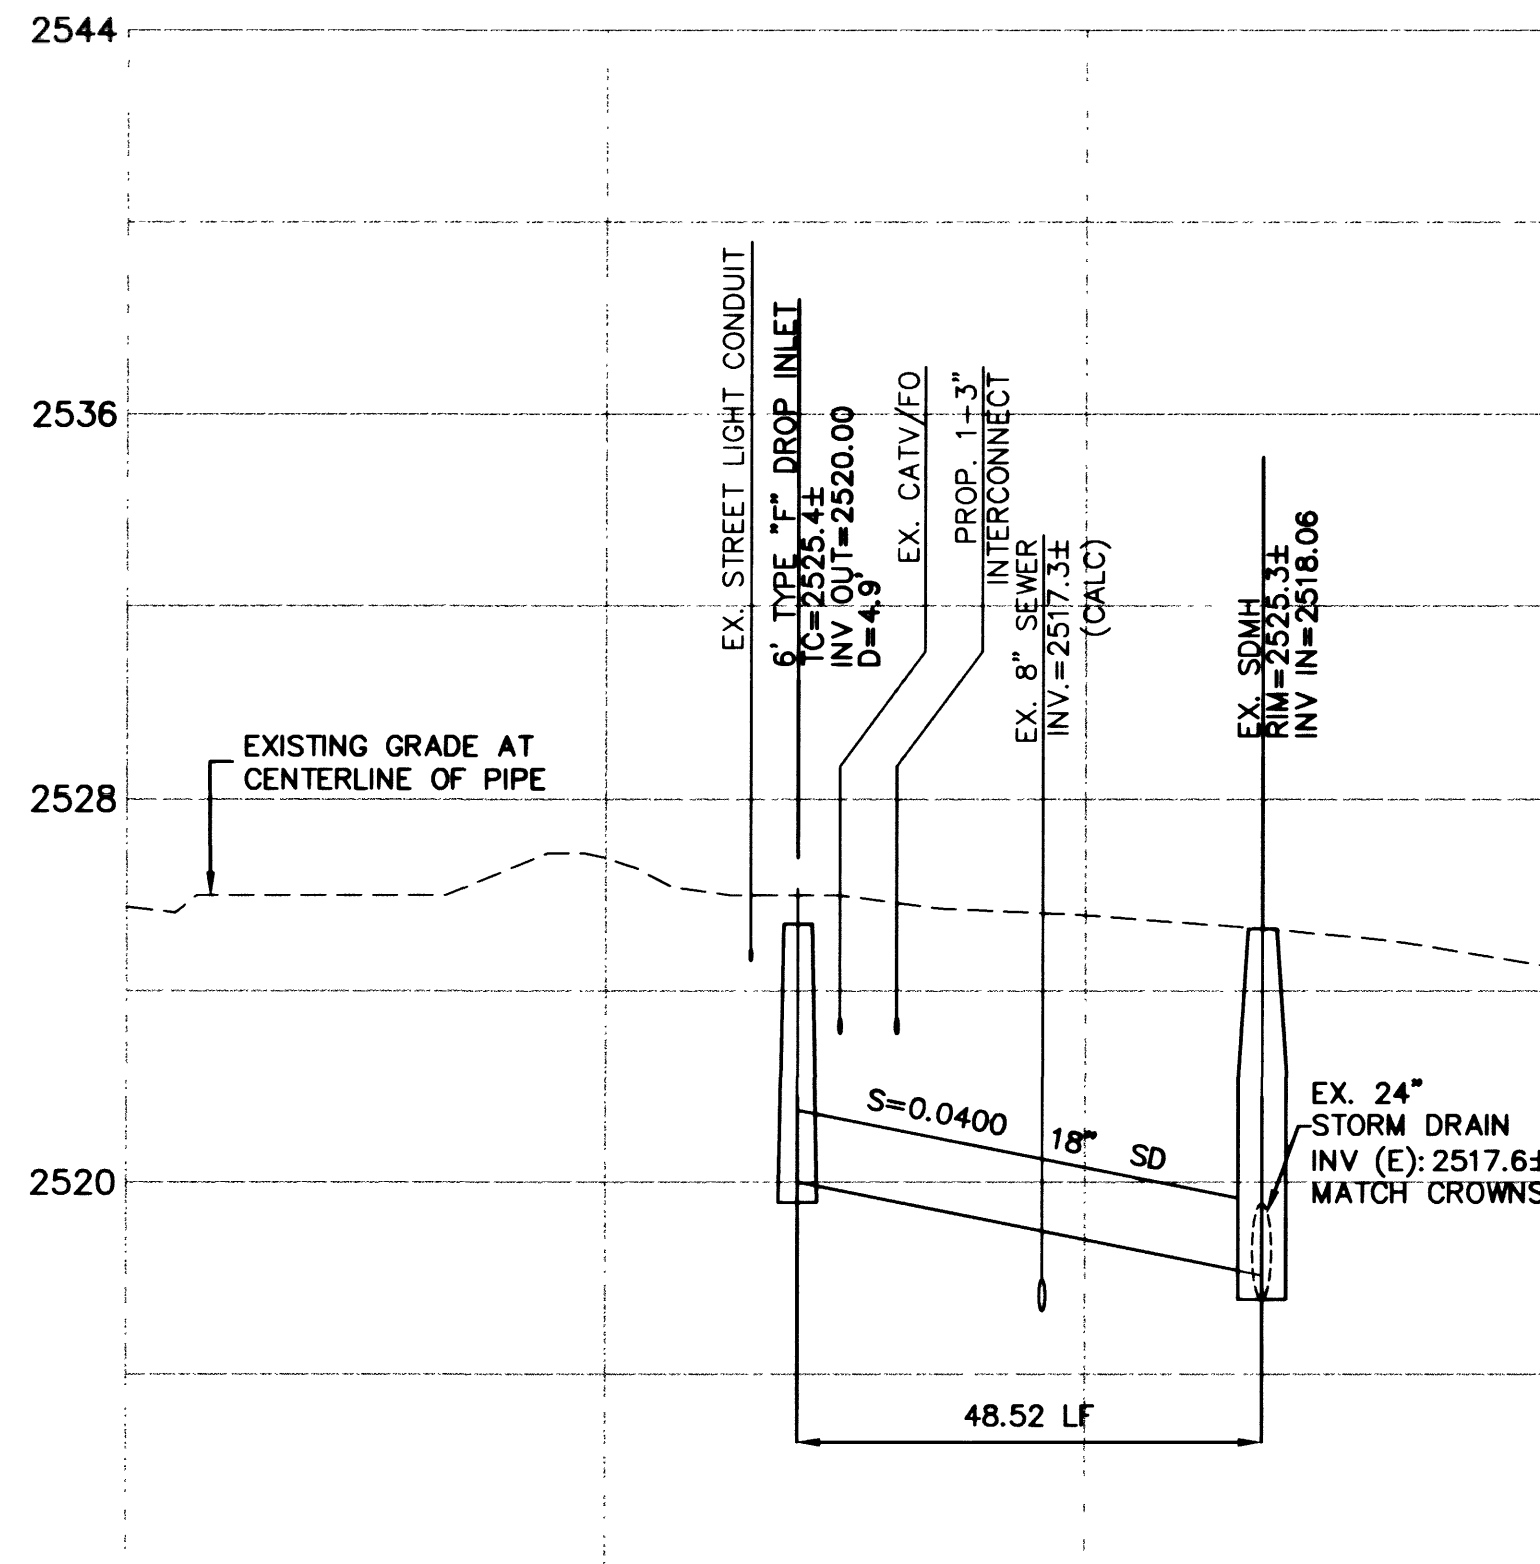


4 CLIFF STORM DRAIN LATERAL
U-2 SCALE - HORIZ: 1" = 20'
VERT: 1" = 4'

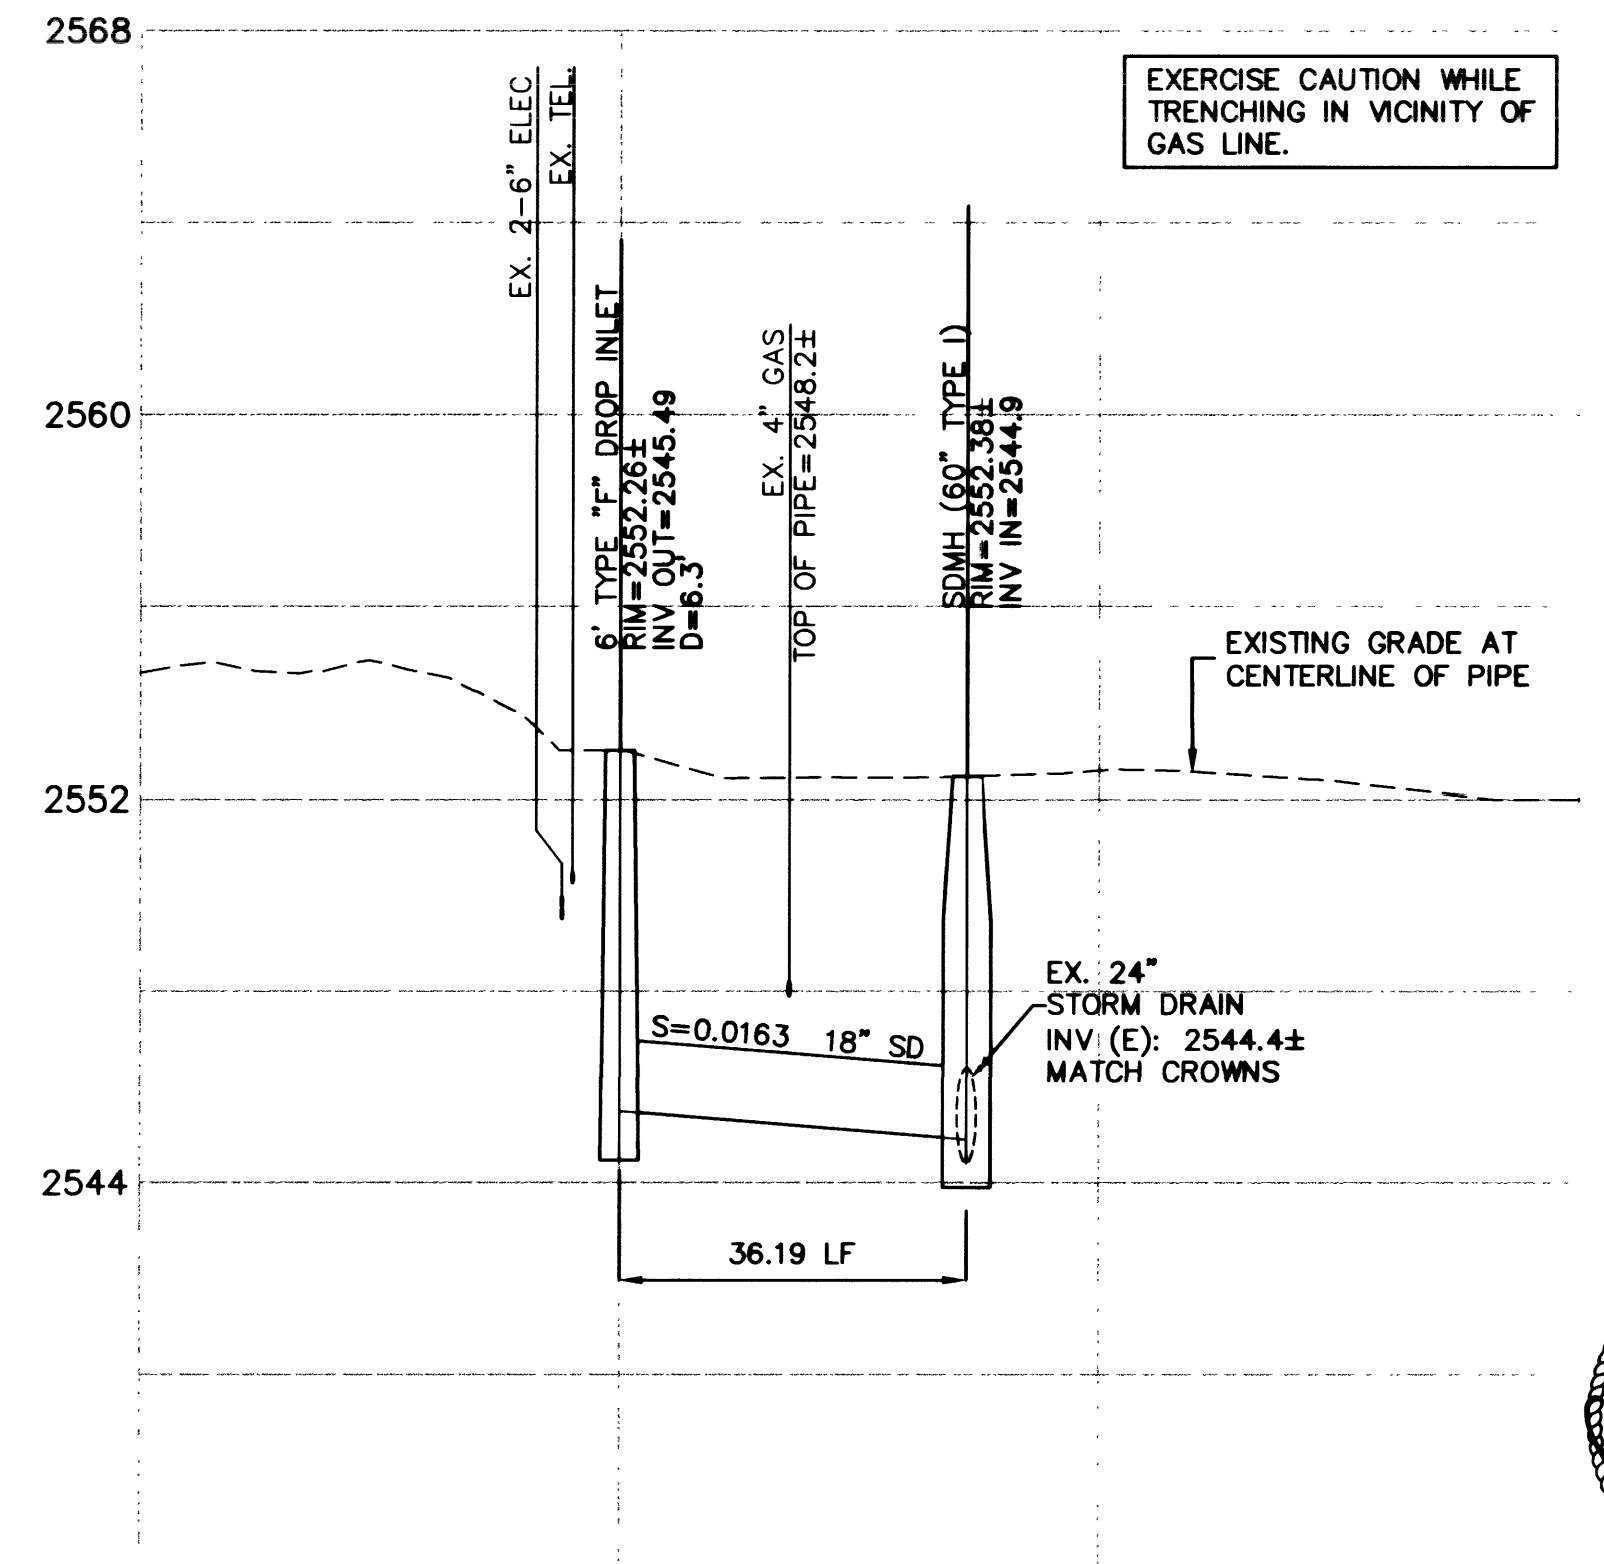


2 CIMARRON STORM DRAIN LATERAL #2
U-1 SCALE - HORIZ: 1" = 20'
VERT: 1" = 4'

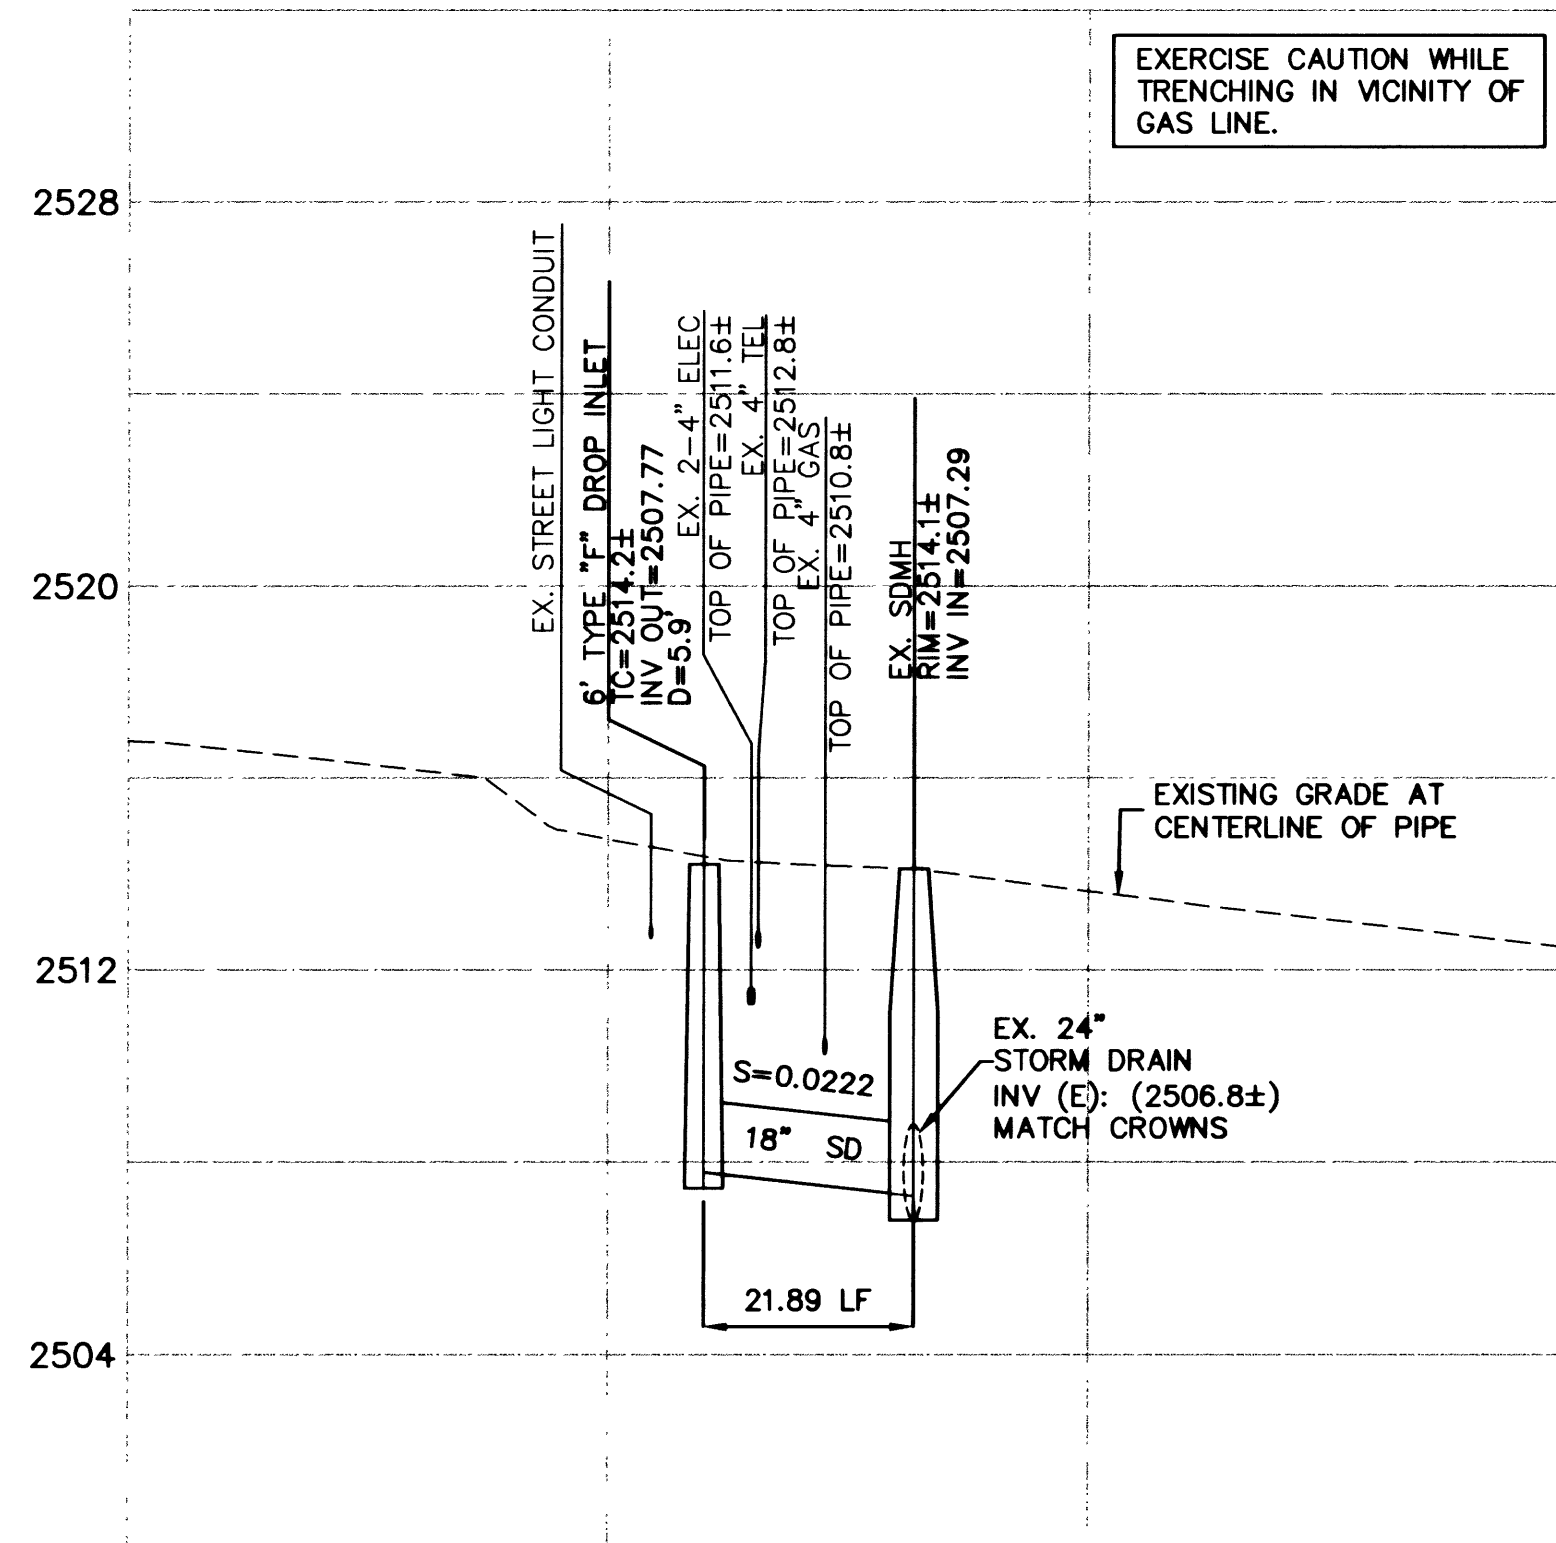

5 FIRESTONE STORM DRAIN LATERAL
U-2 SCALE - HORIZ: 1" = 20'
VERT: 1" = 4'

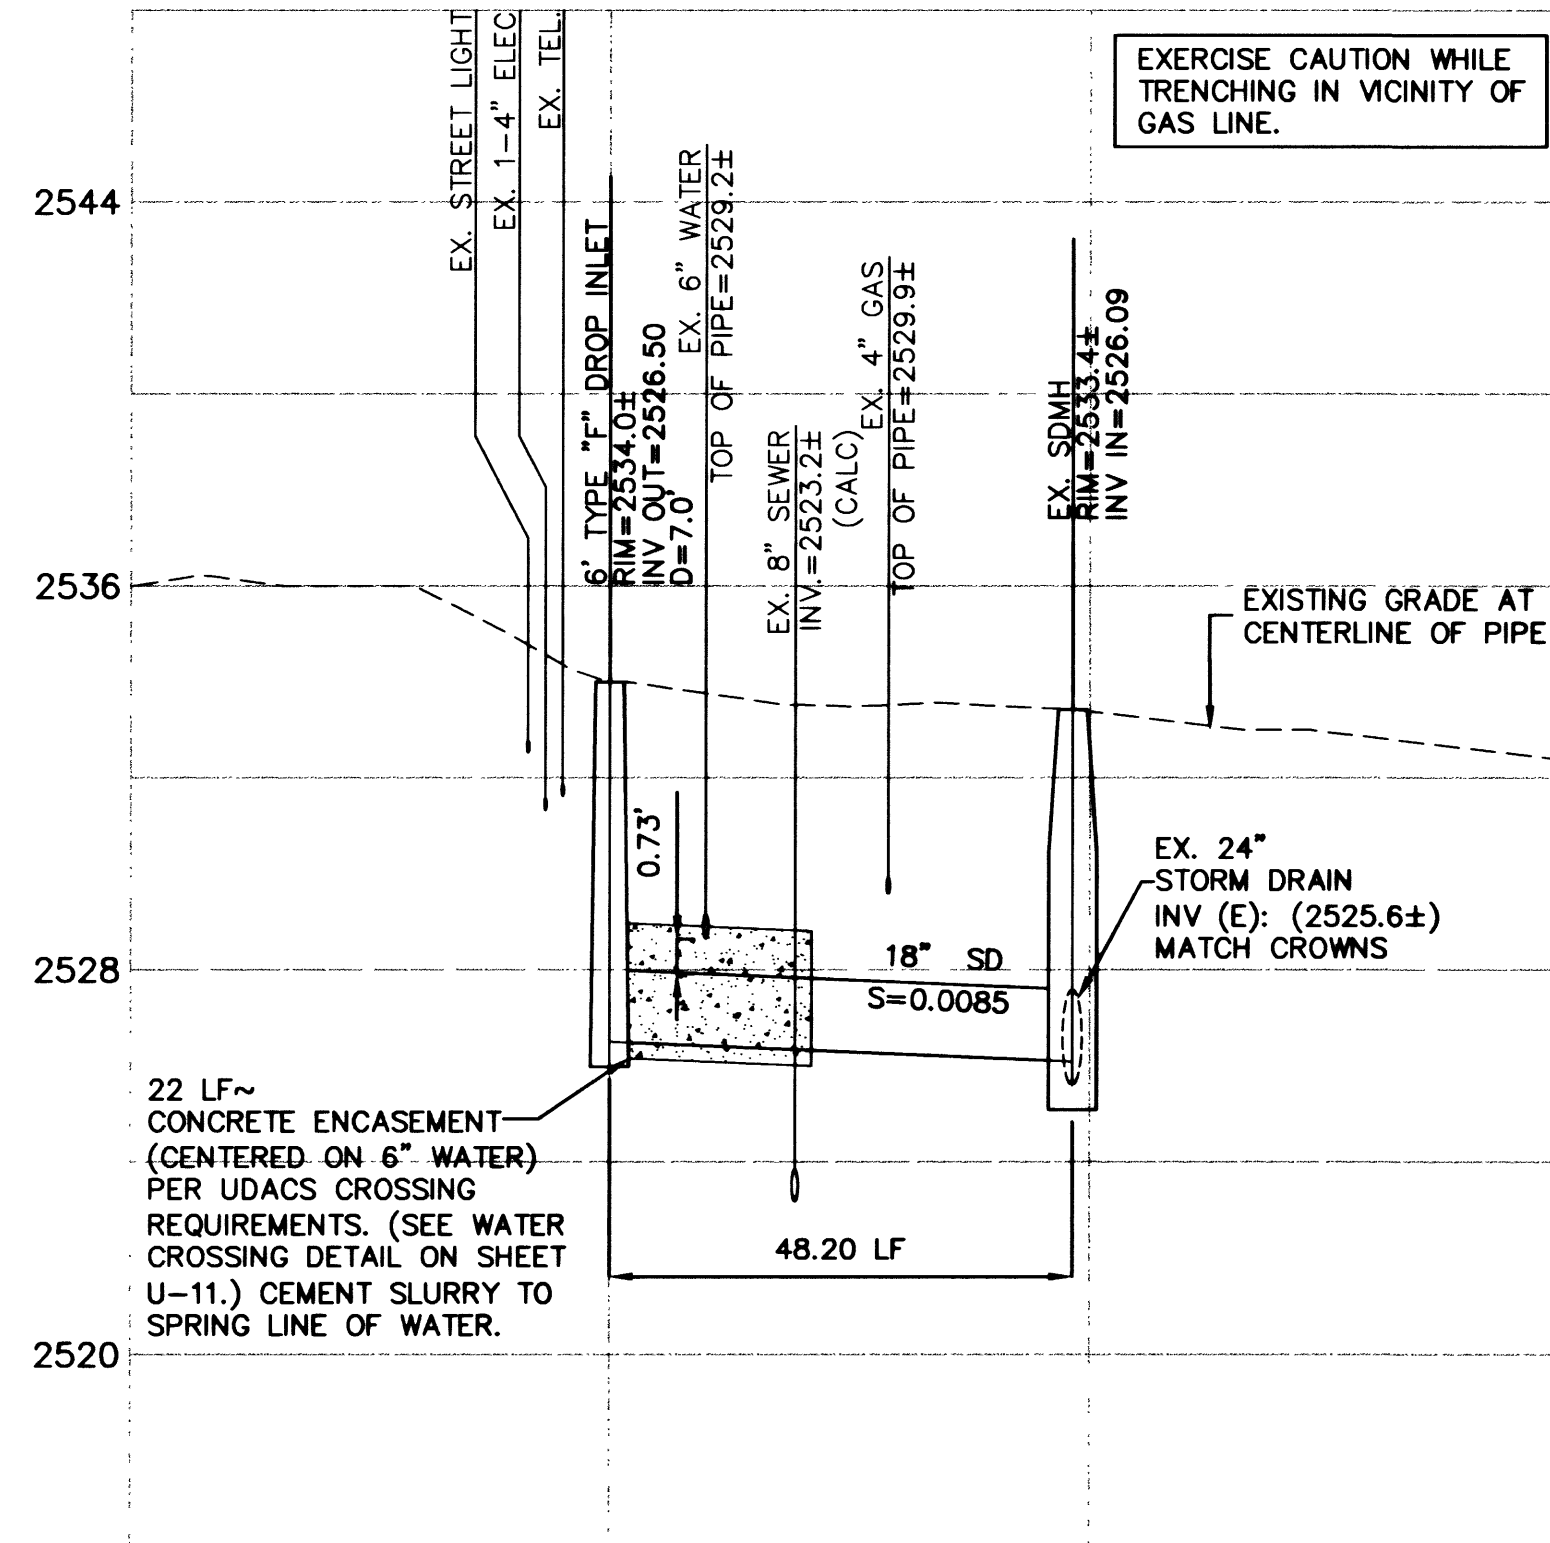

3 ROCKMOSS STORM DRAIN LATERAL
U-2 SCALE - HORIZ: 1" = 20'
VERT: 1" = 4'

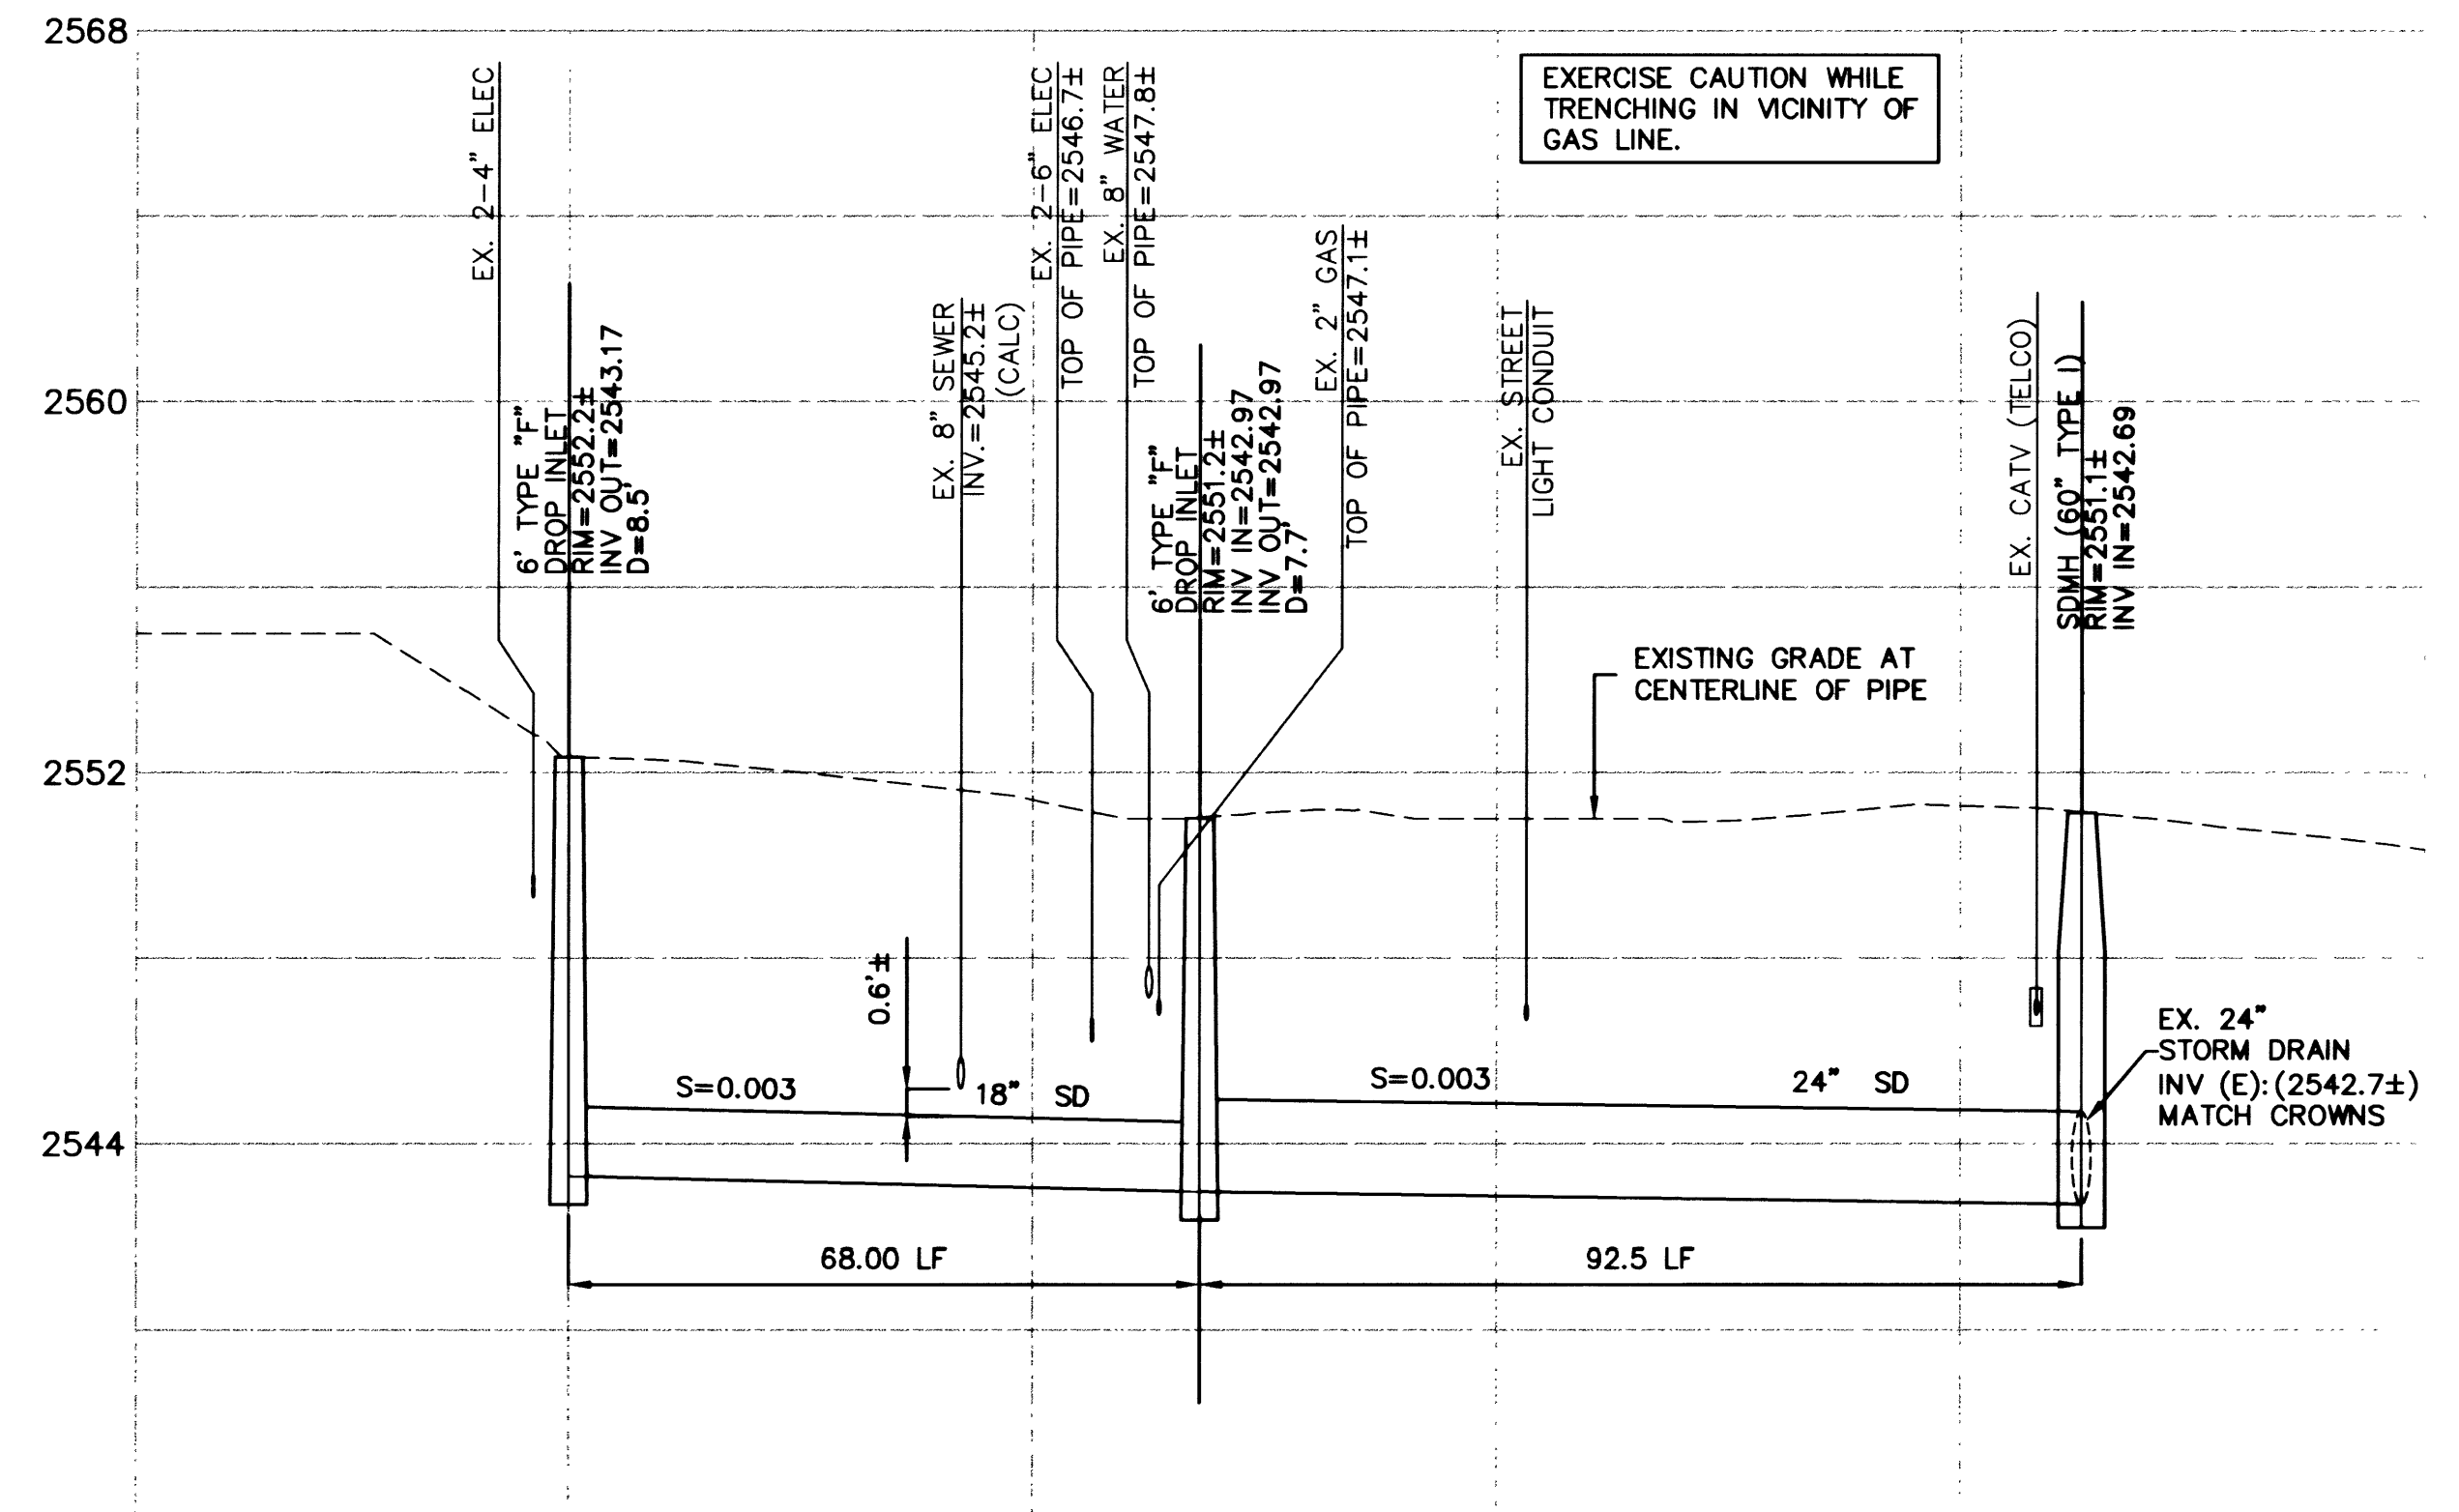

1 CIMARRON STORM DRAIN LATERAL #1
U-1 SCALE - HORIZ: 1" = 20'
VERT: 1" = 4'

Bonnie Cift
LAS VEGAS VALLEY WATER DISTRICT
2-10-00
DATE

NOTE:
CONTRACTOR TO VERIFY LOCATION OF
ALL EXISTING UTILITIES PRIOR TO
COMMENCEMENT OF CONSTRUCTION.

Call before you Dig
1-800-227-2800
UNDERGROUND SERVICE (USA)

CALL BEFORE YOU DO OVERHEAD
1-702-593-6111

WESTCLIFF DRIVE IMPROVEMENTS
CIMARRON ROAD TO RAINBOW BLVD
UTILITY LATERAL PROFILES

ACEP
3320 NORTH BUFFALO DRIVE, SUITE 106
TEL: (702) 398-3426; FAX: (702) 398-3758
EMAIL: admin@acep-lv.com

PROJ NO: 99202
DESIGN: KJH/RAS
DATE: 02/10/00
SCALE: AS SHOWN
CADFILE: WC_U09

STAMP DATE: 02-10-00

SHEET
U-09
32 OF 47 SHEETS
DRAWING NO.
107-V3099