


FOR SEWER CONTINUATION SEE SHEET UT1

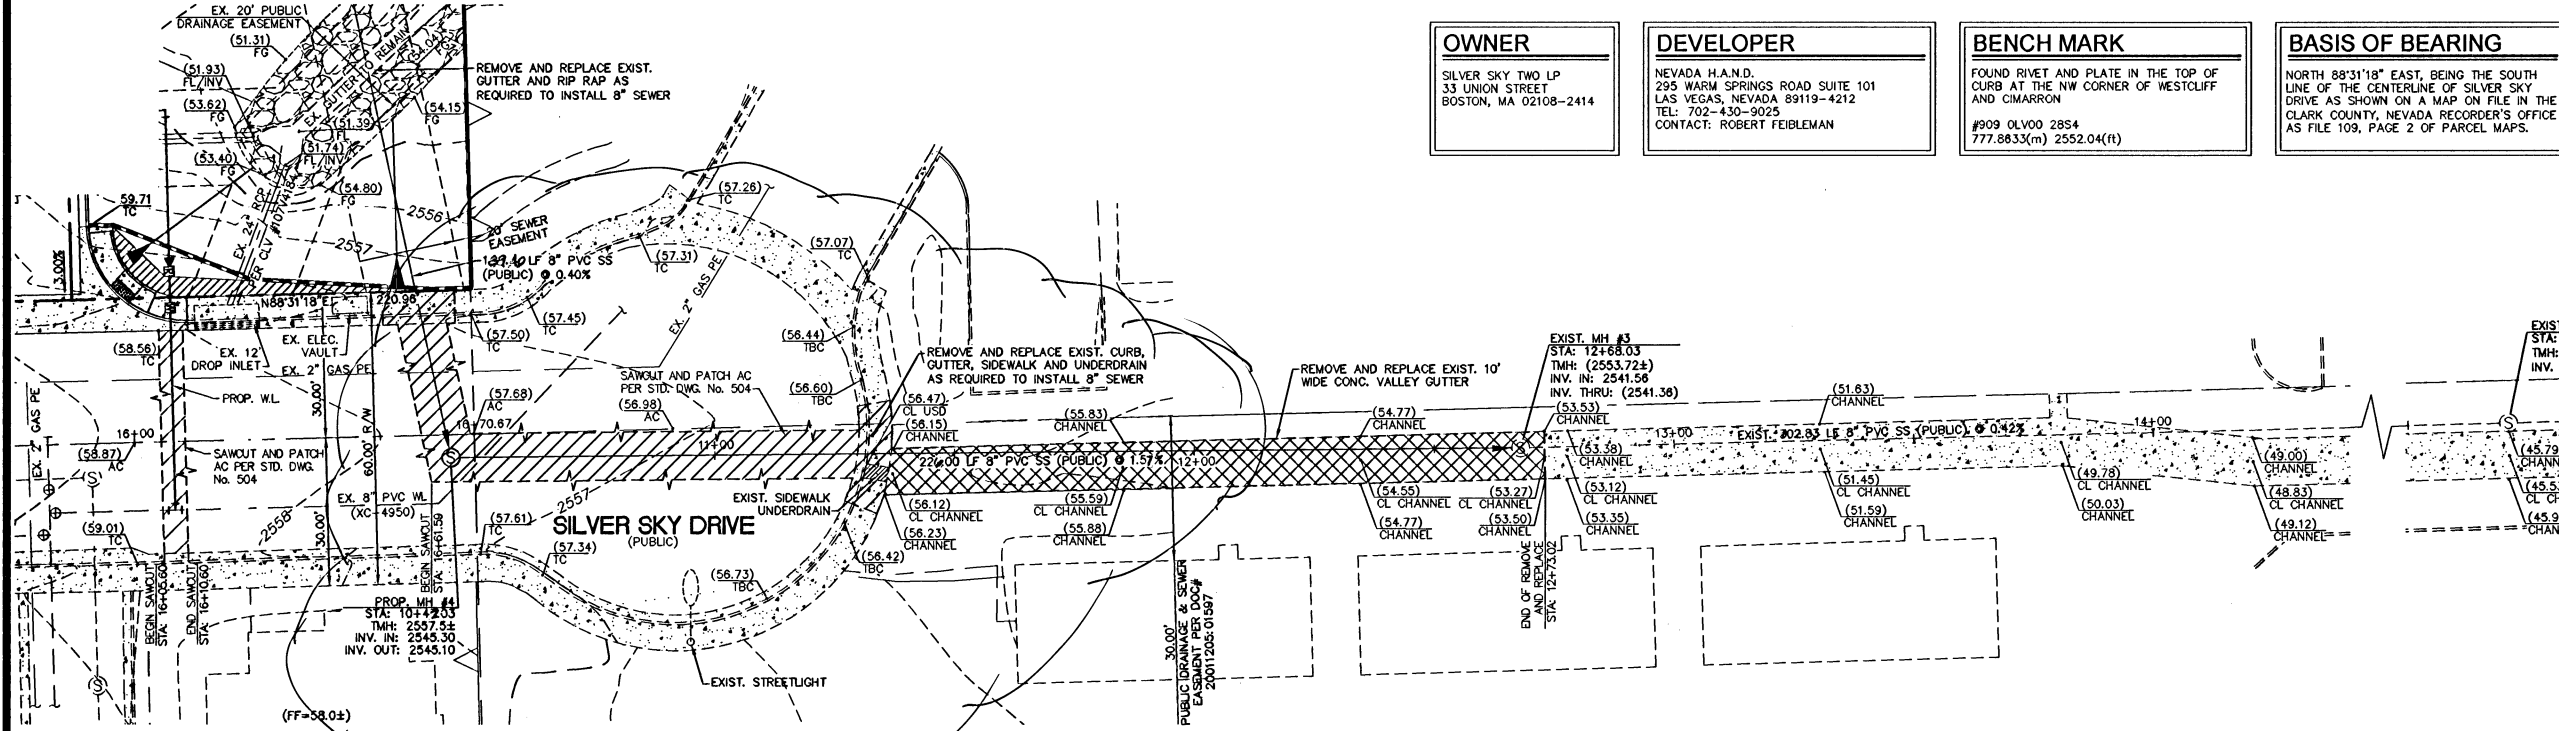

OWNER

SILVER SKY TWO LP
33 UNION STREET
BOSTON, MA 02108-2414

DEVELOPER




NEVADA H.A.N.D.
295 WARM SPRINGS ROAD SUITE 101
LAS VEGAS, NEVADA 89119-4212
TEL: 702-430-9025
CONTACT: ROBERT FEIBLEMAN

BENCH MARK

FOUND RIVET AND PLATE IN THE TOP OF
CURB AT THE NW CORNER OF WESTCLIFF
AND CIMARRON
#909 OLVD00 2854
777.8833(m) 2552.04(ft)

BASIS OF BEARING

NORTH 88°31'18" EAST, BEING THE SOUTH
LINE OF THE CENTERLINE OF SILVER SKY
DRIVE AS SHOWN ON A MAP ON FILE IN THE
CLARK COUNTY, NEVADA RECORDER'S OFFICE
AS FILE 109, PAGE 2 OF PARCEL MAPS.

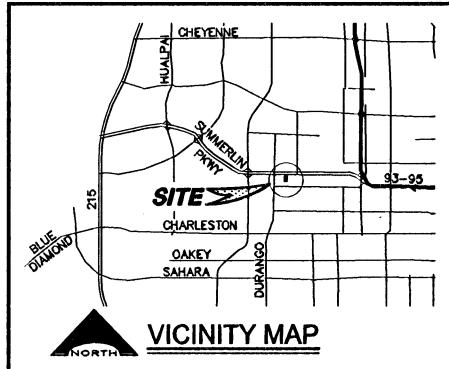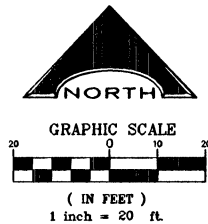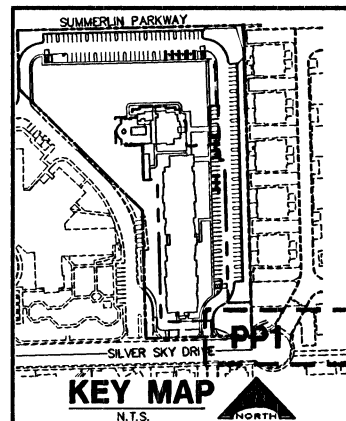

LEGEND AND ABBREVIATIONS

- AC = ASPHALT CONCRETE
- TC = TOP OF CURB
- FG = FINISH GRADE
- FF = FINISH FLOOR
- FL = FLOW LINE
- GB = GRADE BREAK
- EP = EDGE OF PAVEMENT
- PROPOSED ELEVATION
- EXISTING ELEVATION
- EXISTING CONTOUR
- PROPOSED CONTOUR
- BLOCK PROPERTY WALL
- BLOCK RETAINING WALL
- CONSTRUCTION NOTE
- RIGHT-OF-WAY LINE/PROPERTY LINE
- STREET CENTERLINE
- PROPOSED GRADE
- EXISTING GRADE
- 2' STEM WALL
- FINISH FLOOR ELEVATION
- SVRZ
- SAWCUT AND REMOVE EXISTING IMPROVEMENTS (CURB, GUTTER, SIDEWALK OR ASPHALT)
- REMOVE AND REPLACE EXISTING

DISCLAIMER NOTE

UTILITY LOCATIONS SHOWN HEREON ARE
APPROXIMATE ONLY. IT SHALL BE THE
CONTRACTOR'S RESPONSIBILITY TO
DETERMINE THE EXACT HORIZONTAL AND
VERTICAL LOCATION OF ALL EXISTING
UNDERGROUND AND OVERHEAD UTILITIES
PRIOR TO COMMENCING CONSTRUCTION.
NO REPRESENTATION IS MADE THAT ALL
EXISTING UTILITIES ARE SHOWN HEREON.
THE ENGINEER ASSUMES NO
RESPONSIBILITY FOR UTILITIES NOT
SHOWN OR UTILITIES NOT SHOWN IN
THEIR PROPER LOCATION.

Call before you Dig
Avoid cutting underground
utility lines. It's costly.



1-800-227-2600
CLARK COUNTY TRAFFIC OPERATIONS
1-702-455-7544

Avoid overhead power
line contact

Call
before you
OVERHEAD

1-702-227-2929
NEVADA POWER COMPANY D.B.A.
NV ENERGY ENVIRONMENT AND
SAFETY SERVICES DEPARTMENT

Avoid hitting underground
traffic signal system and
street light system conduits
it's costly. Call before
you dig.

Call before you
Underground

1-702-455-7511
CLARK COUNTY TRAFFIC OPERATIONS
1-702-432-5300
LAS VEGAS AREA COMPUTERIZED TRAFFIC SYSTEM

APPROVAL

Las Vegas Valley Water District
PROJECT #115917

DATE

REV NO	DESCRIPTION	DATE	BY
1	REVISED SEWER	5/15/10	WLD
2	REVISED SEWER	5/15/10	WLD
PROJECT NO.	115917
SCALE	1" = 20'
SHEET	PP2
6 OF 12 SHEETS	
CLY DRAWING NO.	107V5282