


* HIGHLAND DRIVE - 13+00 TO 18+52.75


APPROXIMATE QUANTITIES			
ITEM	DESCRIPTION	QUANTITY	UNIT
201.1	EXCAVATION	110	C.Y.
201.1	SAW CUT AC	132	L.F.
302.1	TYPE I GRAVEL BASE	418	C.Y.
302.2	TYPE II GRAVEL BASE	193	C.Y.
334.5	2 1/2" AC. PAV'T	1548	S.Y.
334.9	1 1/2" AC. PAV'T	123	S.Y.
335.5	7/2" OPEN GRADED A.C.	1548	S.Y.
340.1	24" L' TYPE C&G	458	L.F.
340.41	CONST. COMM. DEPRESSURES	85	L.F.
CITY PARTICIPATION			
333.5	1/2" OPEN GRADED A.C.	1426	S.Y.

* QUANTITIES FOR W.L.Y. HALF OF WESTERN ST. INCLUDED ON SHT.4

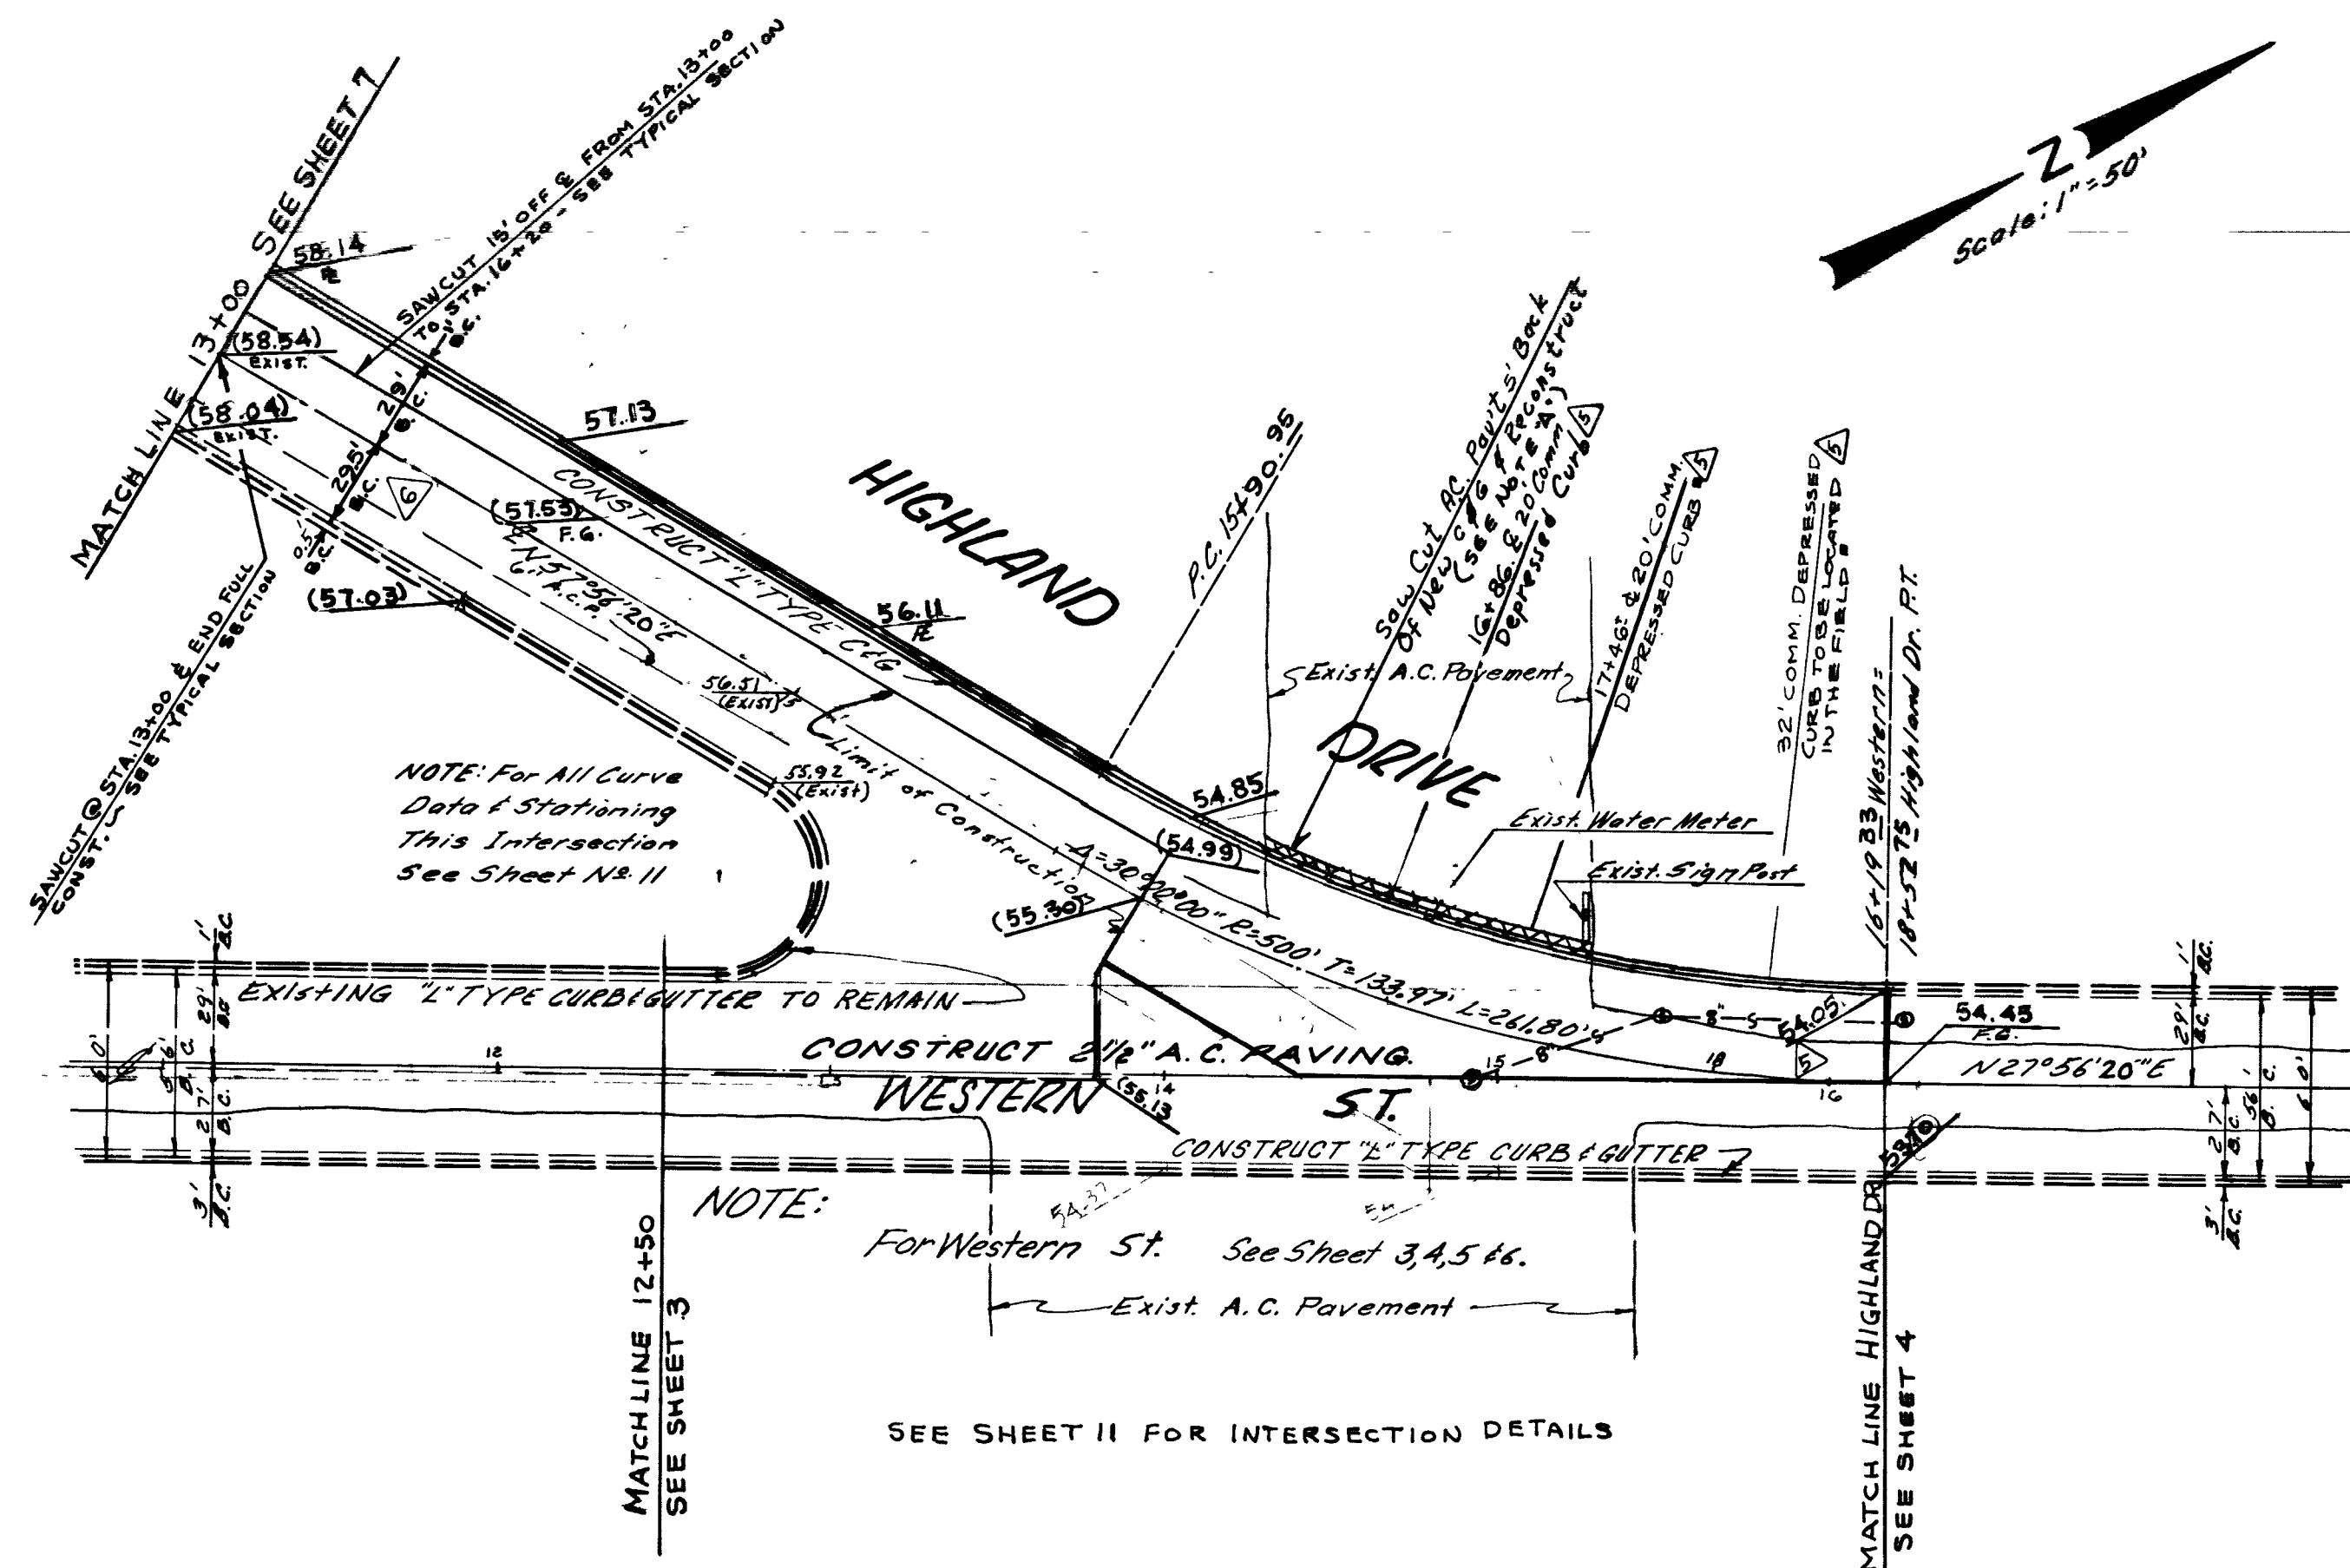

T.B.M. 2000.12 (CLV) = 2058.66 (NHD)
NE Bolt in Goodyear
Sign Post on Western
St. Vic. of Sahara
B.M. #436 Elev 2048.723
Cornc. Man. South Side of
Oakley Blvd. 400' West of
Western St.

NOTE "A": All match-up paving behind C&G shall be performed with 1 1/2" A.C. Pavement over Prime Coat & 6" Type II Gravel Base.

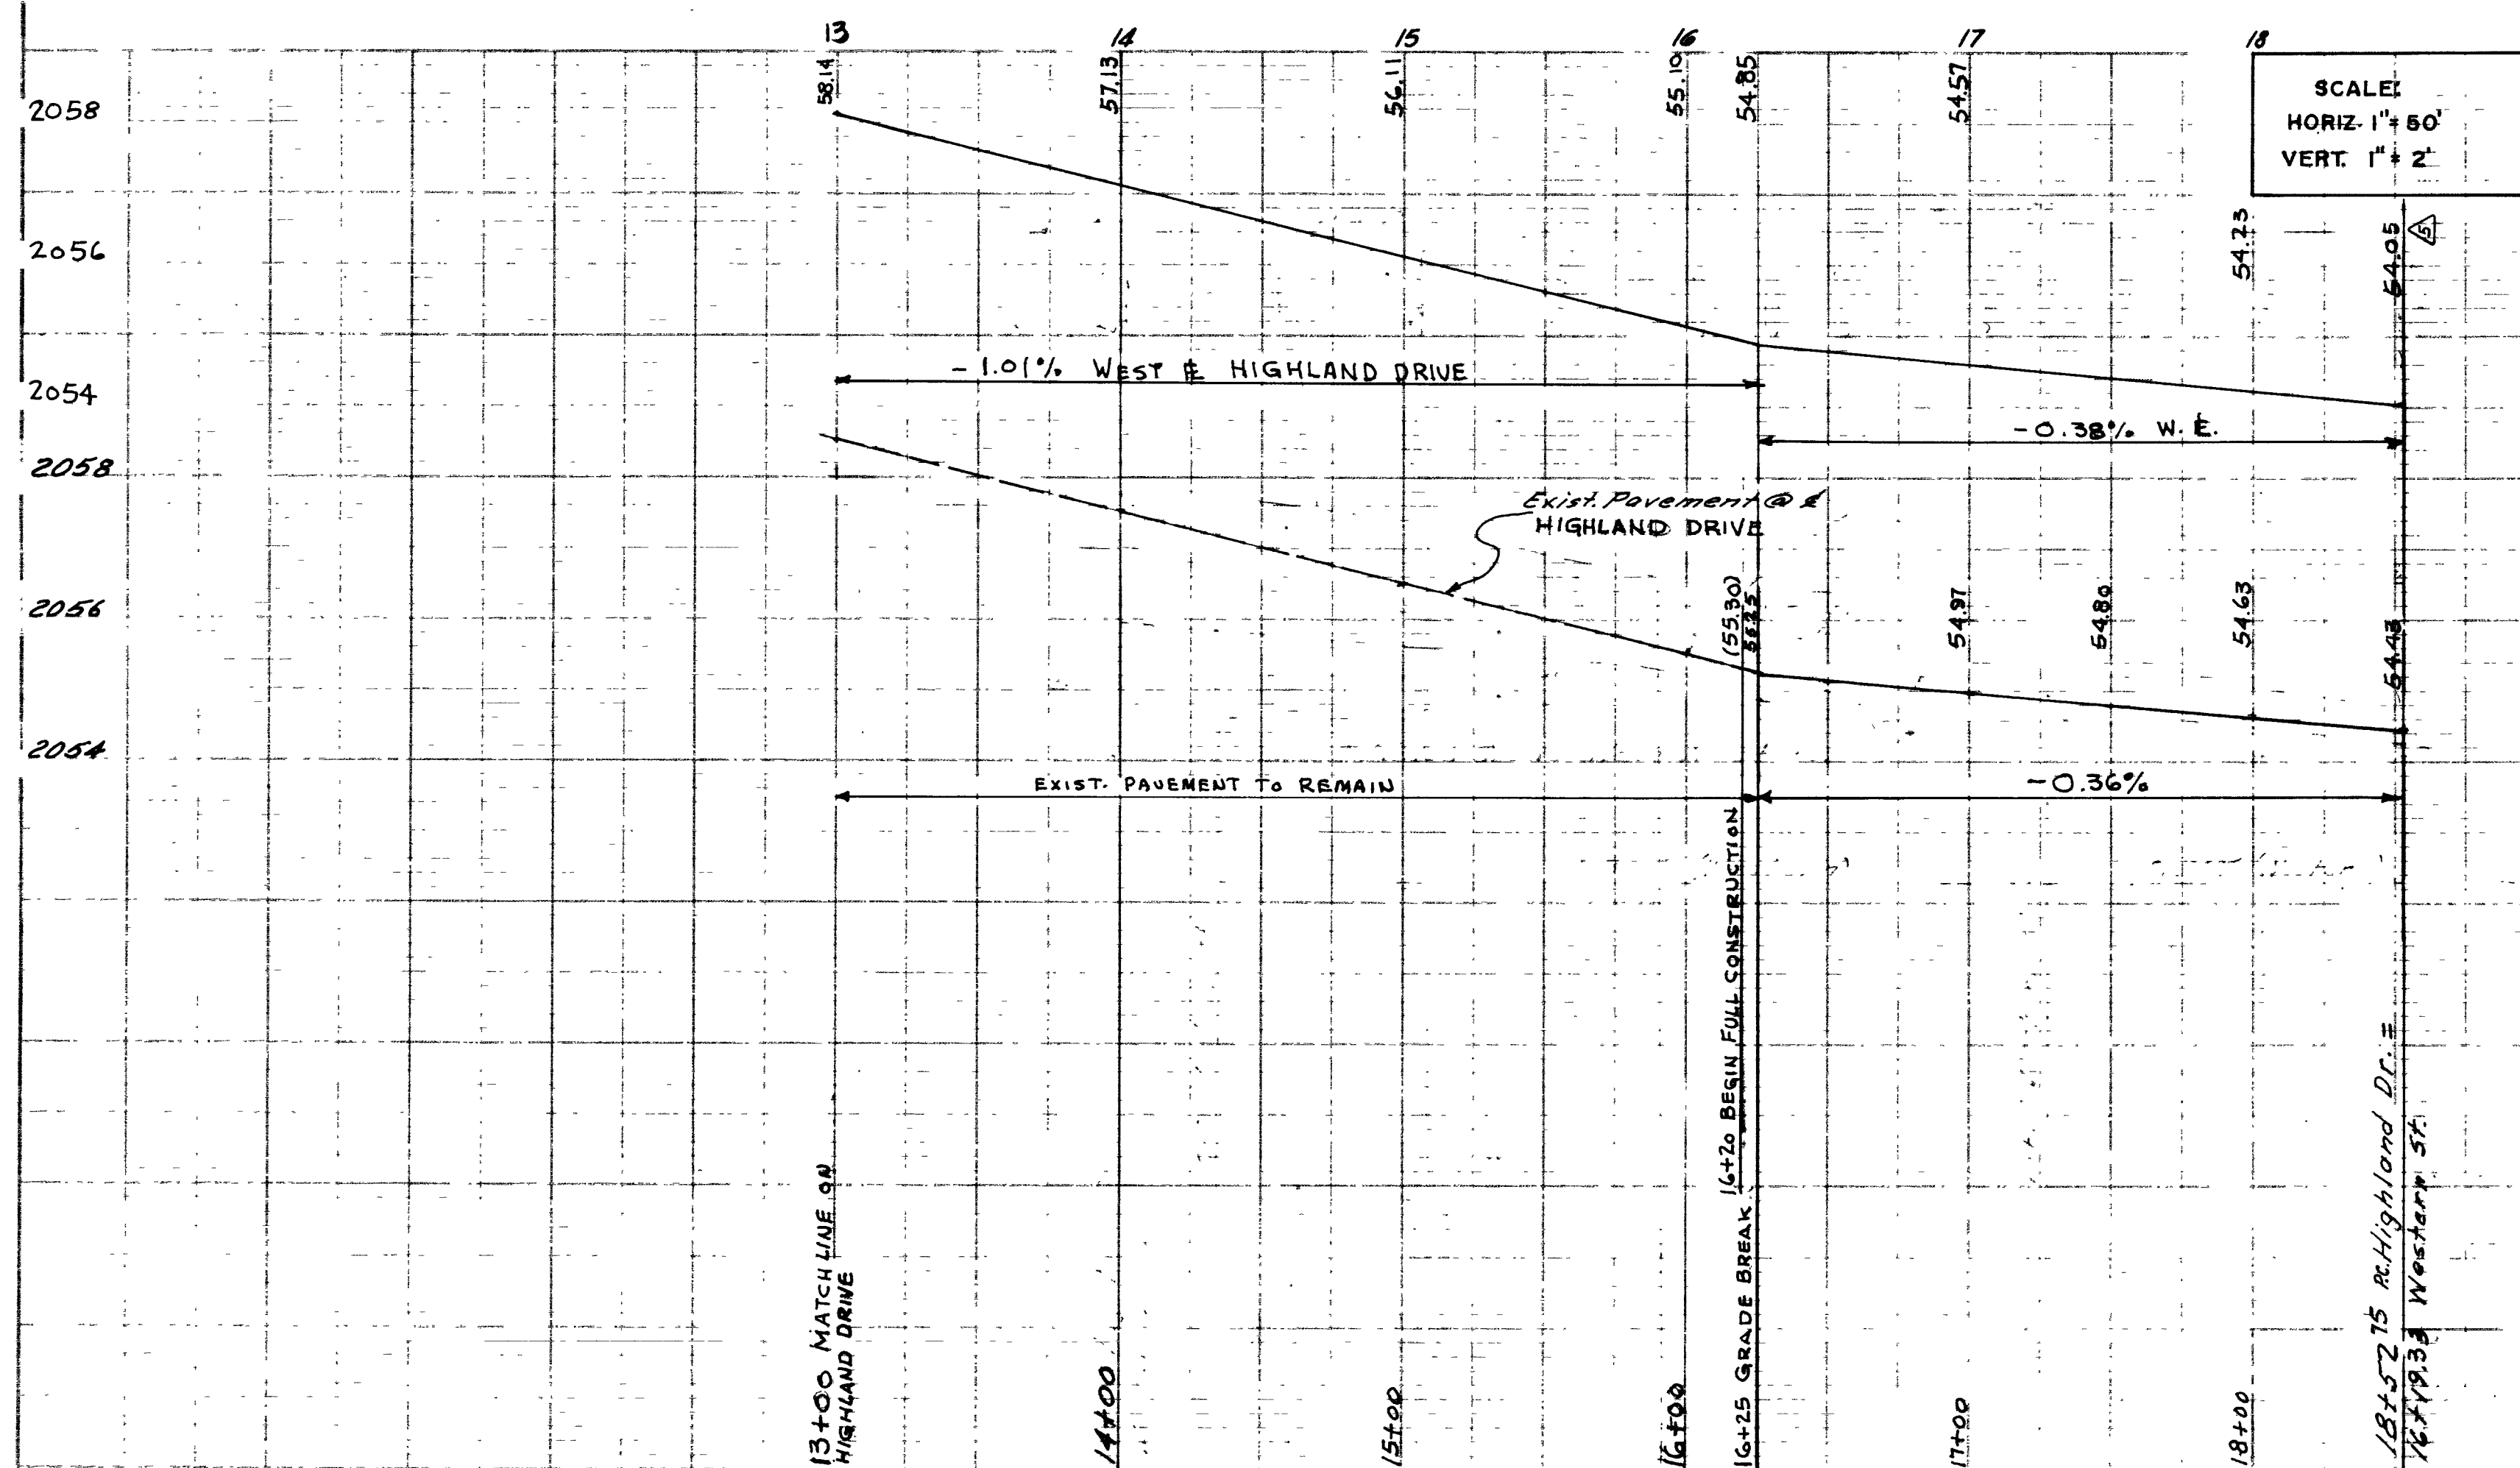

I CERTIFY THAT THIS PLAN WAS PREPARED UNDER MY SUPERVISION.
JAY M. PASSLER
R.P.E. 1624
DATE 7-1-1970

CONTRACT
DRAWING
FEB 7 1969

APPROVED	DATE
RT. DIV.	
D.P.	
ENG.	
FILED	
RTM	
SCAV	
SUBD	
TRAFF	
UTIL	

EXISTING UTILITIES ARE LOCATED ON THE PLANS FOR THE CONVENIENCE OF THE CONTRACTOR ONLY. THE CONTRACTOR SHALL BEAR FULL RESPONSIBILITY FOR PROTECTING ALL UTILITIES AND THE CITY BEARS NO RESPONSIBILITY FOR UTILITIES NOT SHOWN ON THE PLANS OR NOT IN THE LOCATION SHOWN ON THE PLANS.

CONTRACT
DRAWING
SEP 4 1970

APPROVED
DIRECTOR OF PUBLIC WORKS

APPROVED
TRAFFIC ENGINEER
DATE 5-27-66
APPROVED
CITY ENGINEER
DATE 10/20

CITY OF LAS VEGAS
LAS VEGAS, NEVADA.
WESTERN & HIGHLAND - S.A.D. 465
HIGHLAND DRIVE PLANT PROFILE
STA. 13+00 TO STA. 18+52.75
465

APPROVED BY [Signature] 4/13/69
APPROVED BY [Signature] 2/26/69
Revised per final review
RT. C&G TRANSITION ADDED BTW STA 12+48.34 & 13+00 HIGHLAND DRIVE
SHEET 8 OF 30
107-Y793

