

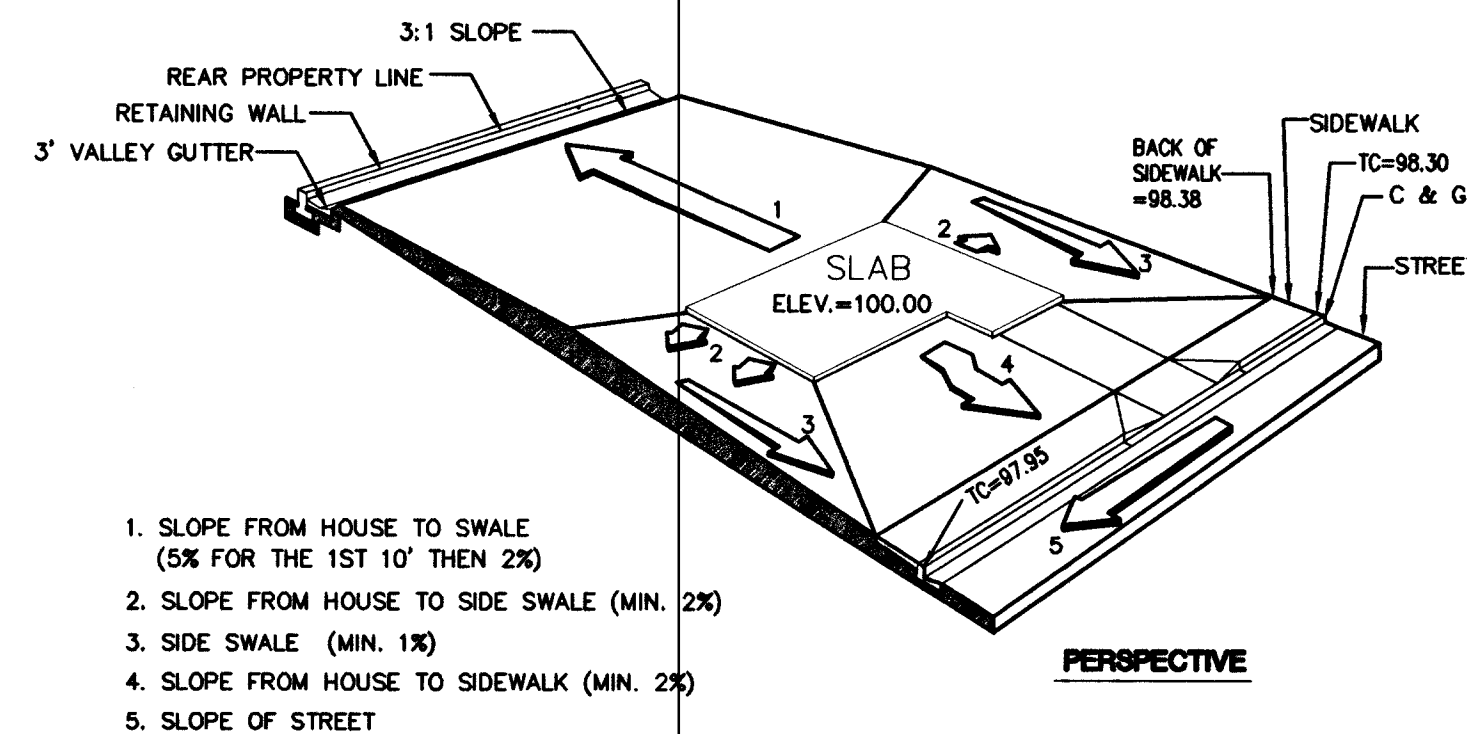
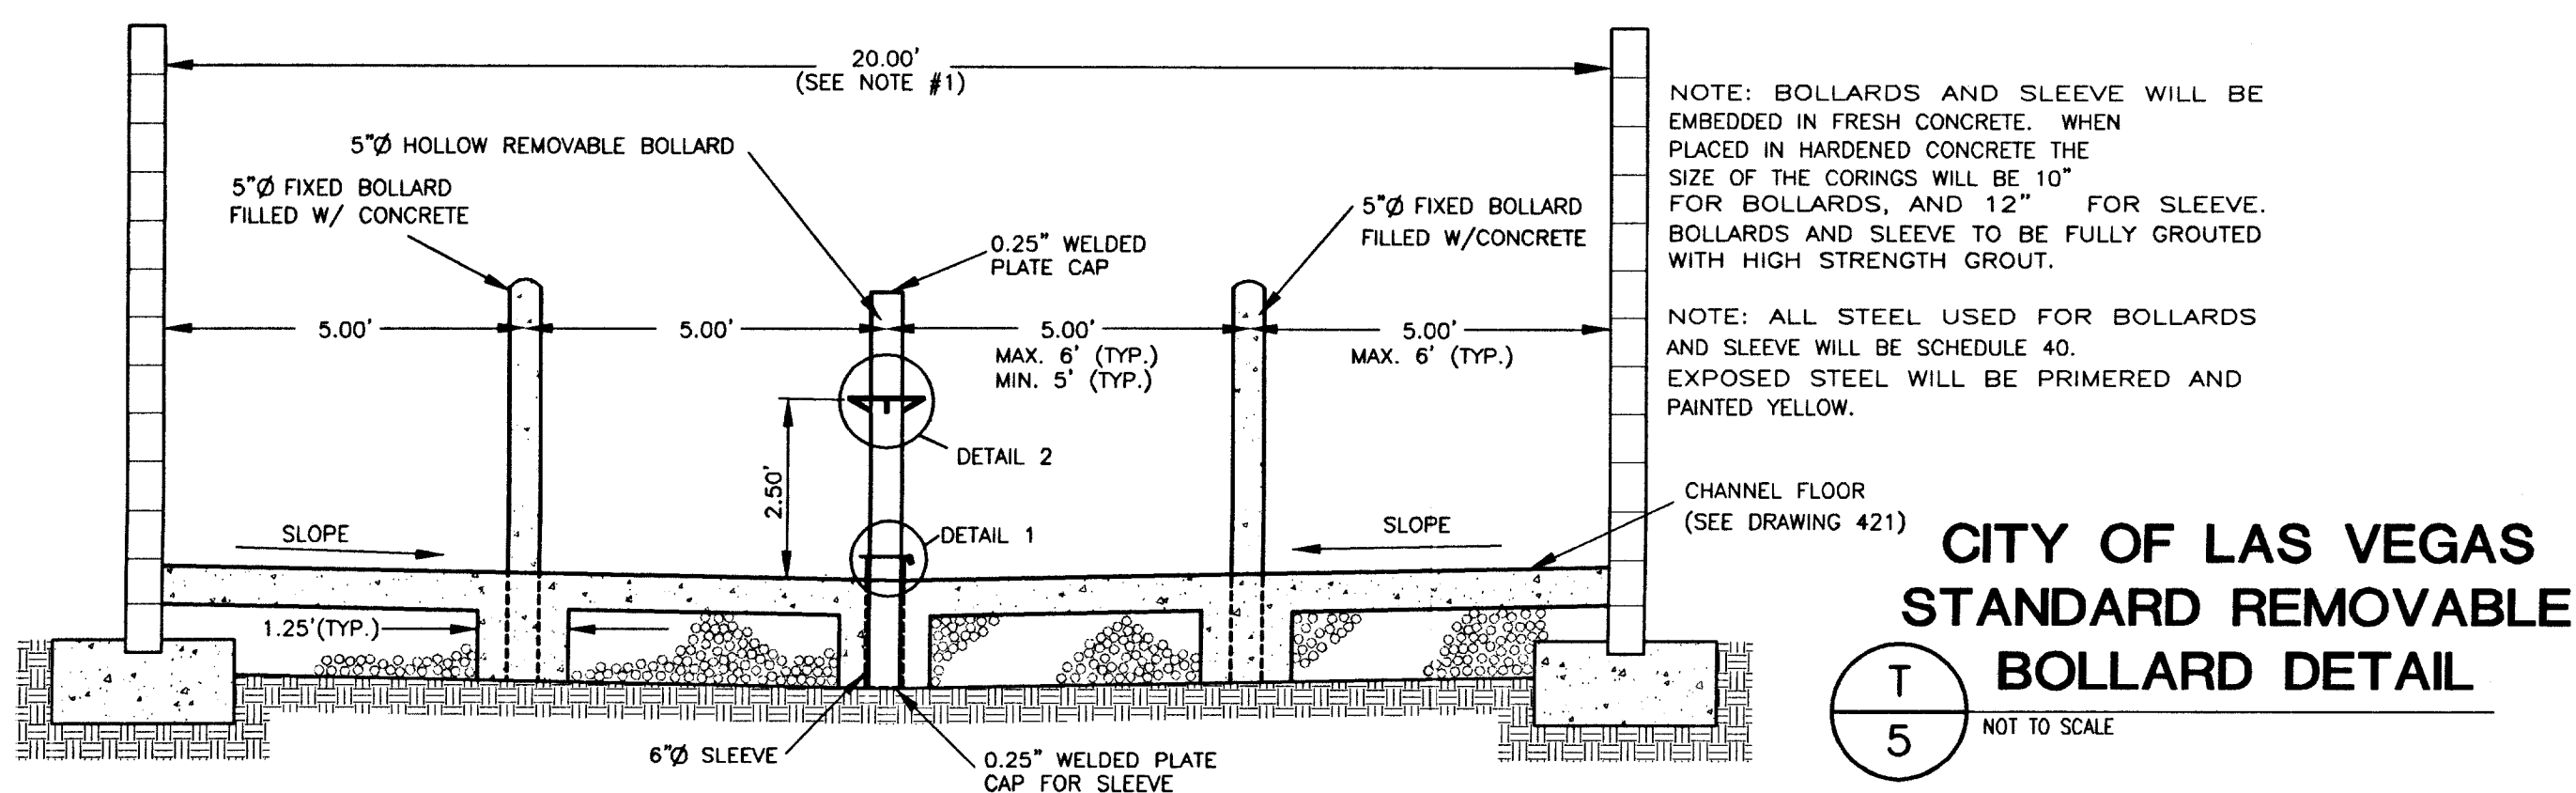
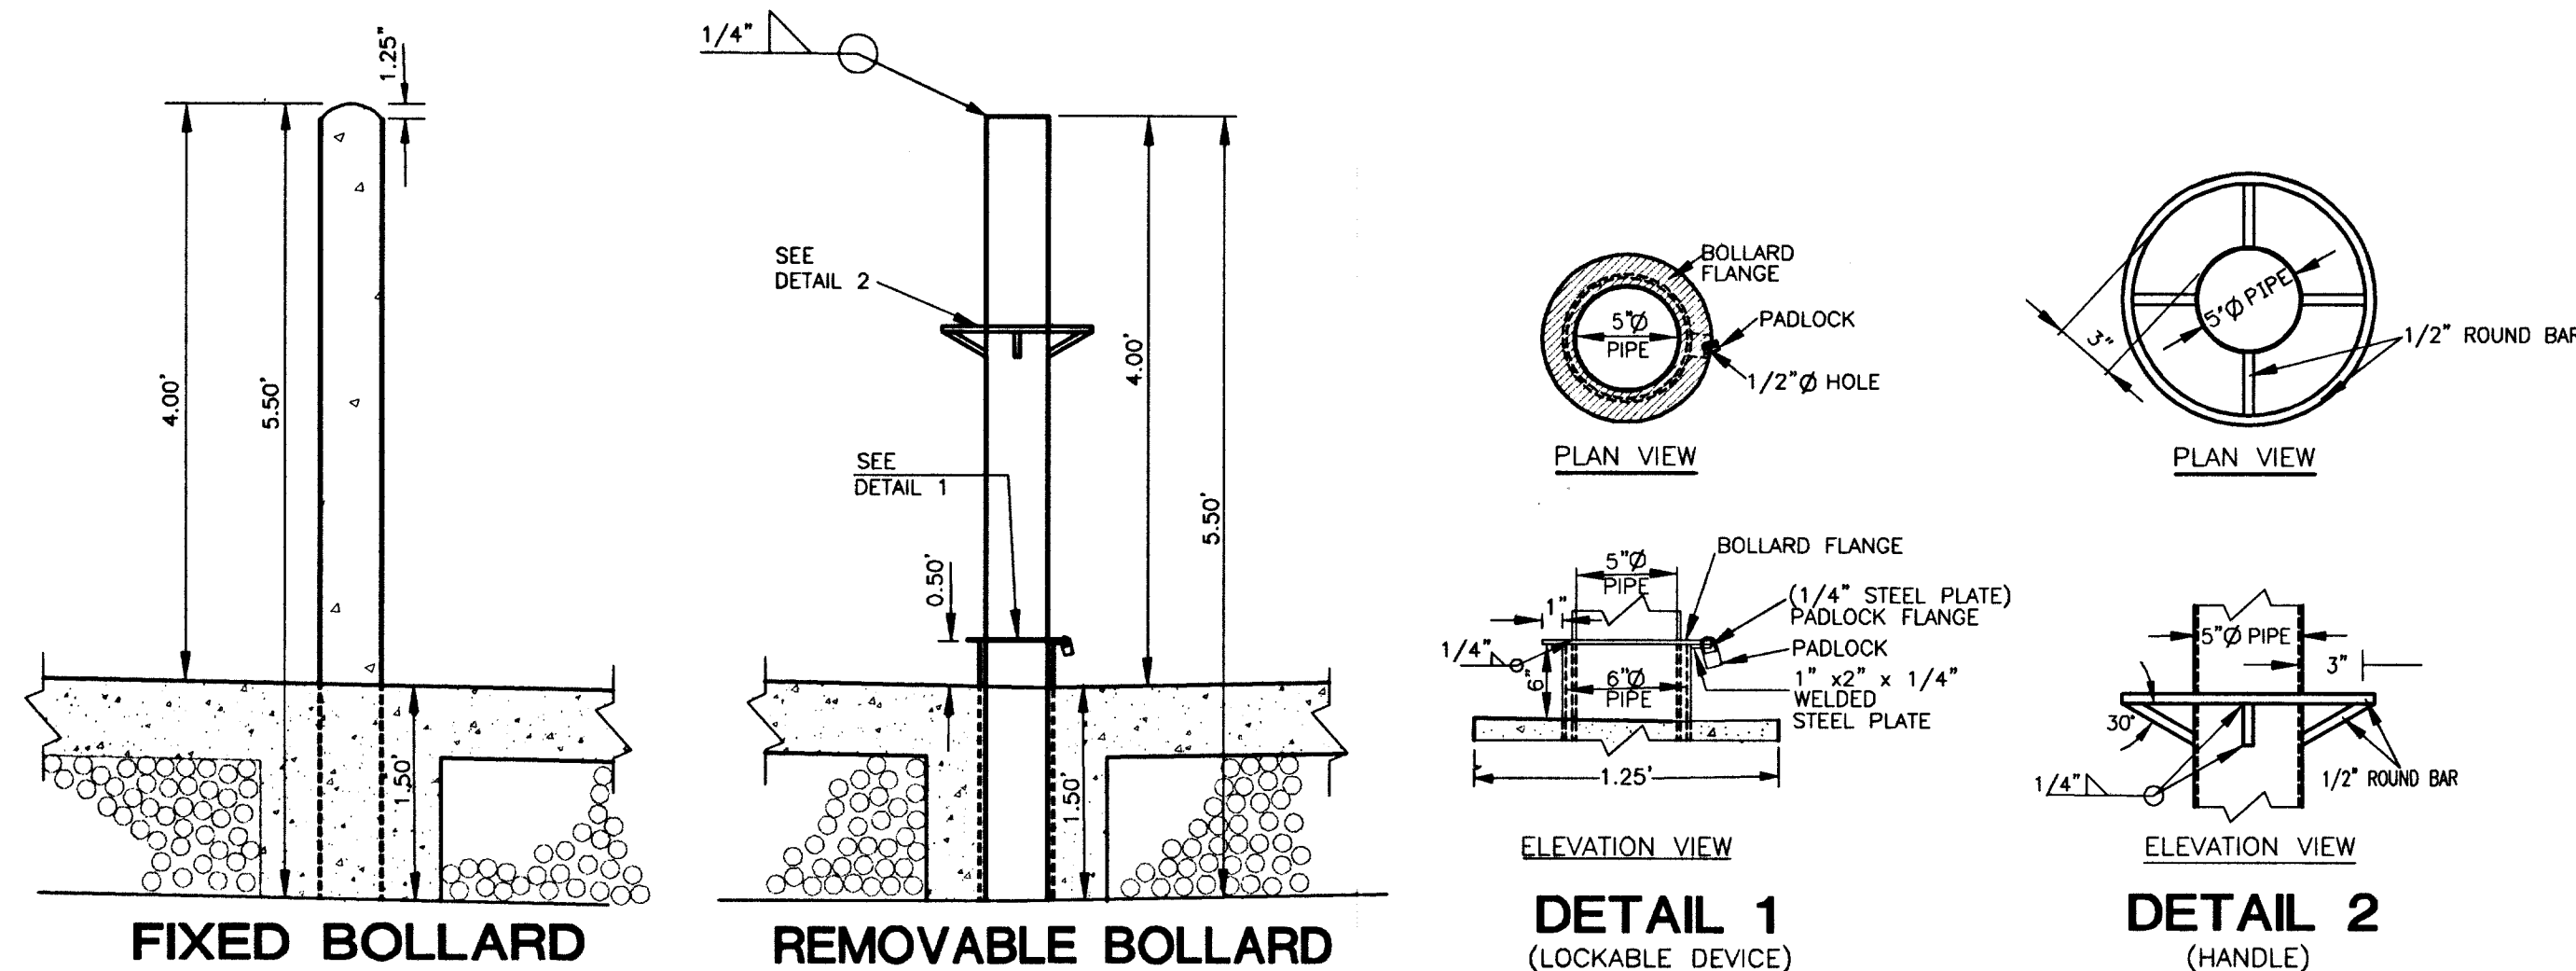
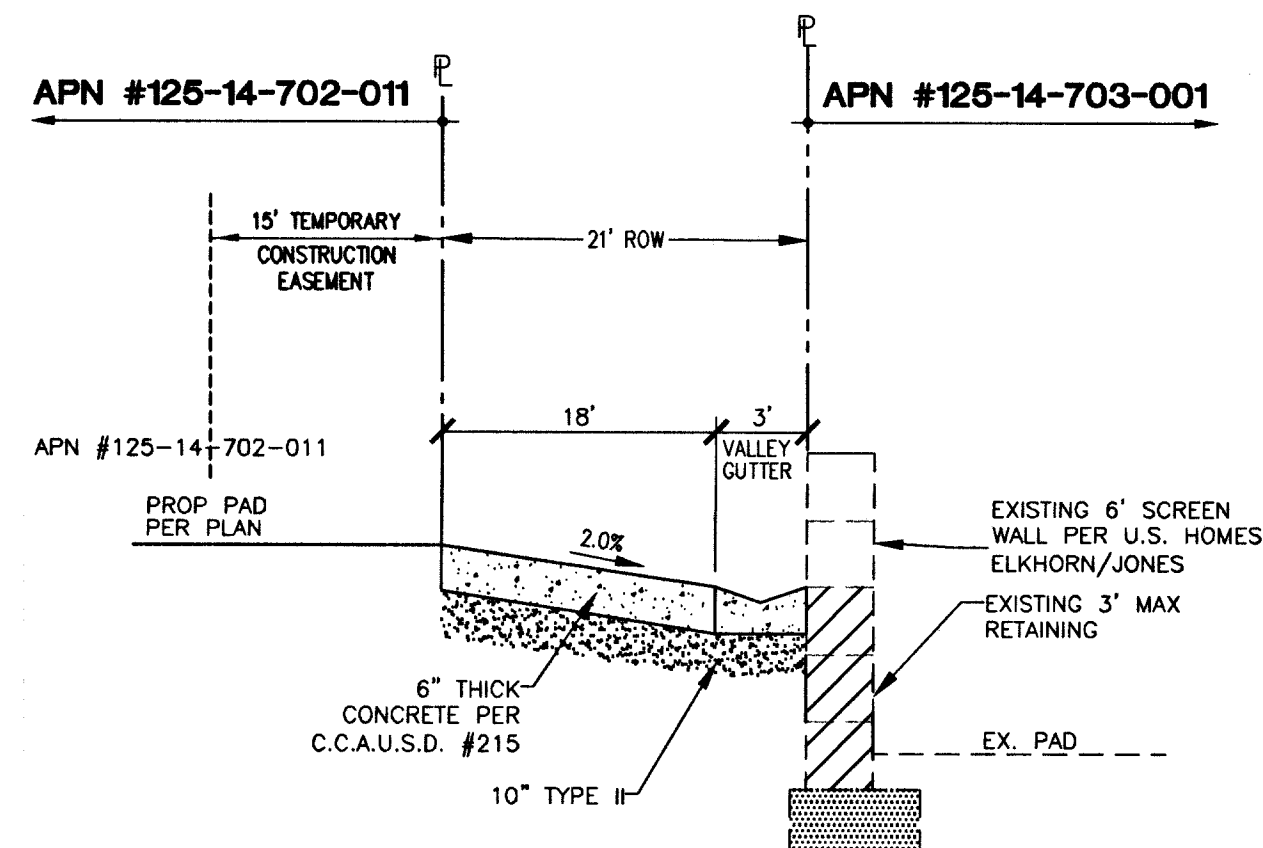
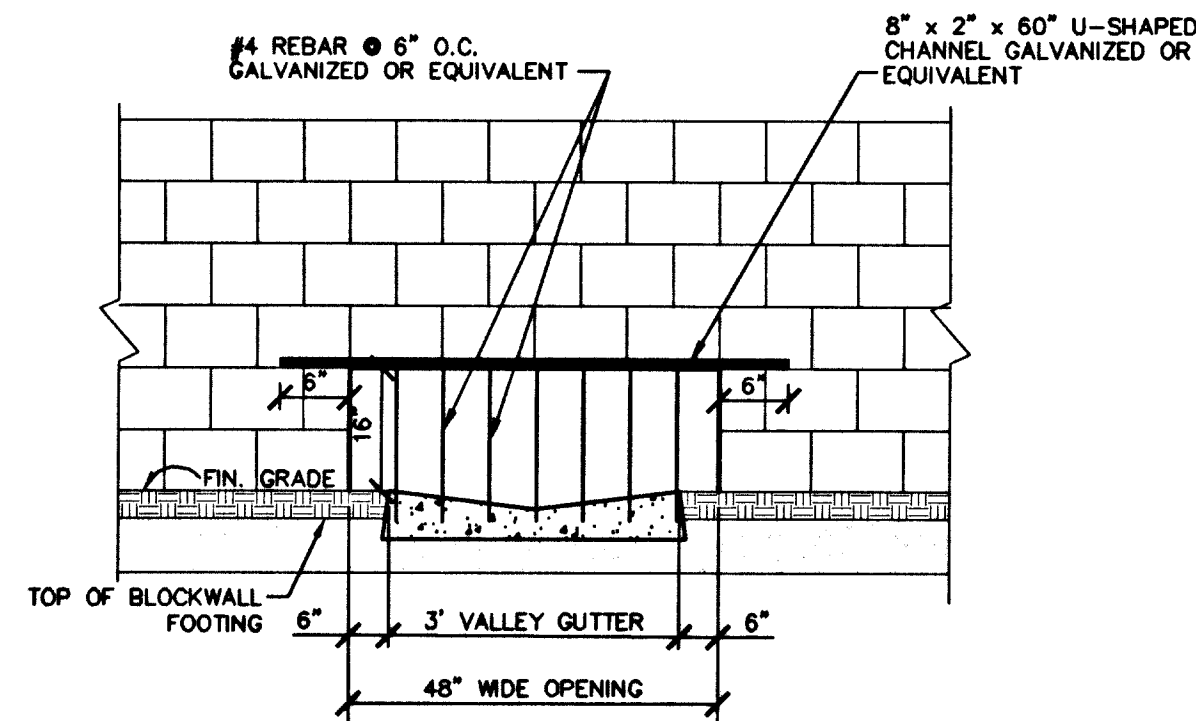




NOTES:
1. ALL CONCRETE SHALL BE CLASS B.
2. FINISHED ASPHALT CONCRETE SURFACE TO BE 1/2" ABOVE LIP OF CROSS GUTTER.

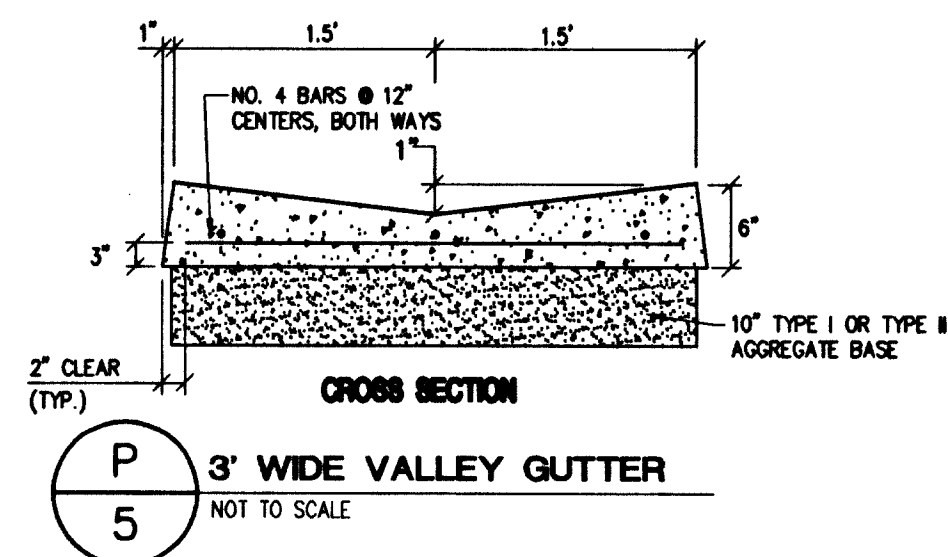

- GRADING NOTES**
1. THE ROUGH GRADING SHALL BE FINISHED IN CONFORMANCE WITH THE LINES AND GRADES SHOWN ON THE PLANS. THE GRADING QUANTITIES ARE BASED ON THE ELEVATION AND DETAILS SHOWN ON THE PLANS. ANY DEVIATIONS FROM THE PLANS WILL RESULT IN QUANTITY CHANGES.
 2. CARE SHALL BE EXERCISED IN GRADING CORNER LOTS.
 3. ROUGH PAD ELEVATIONS SHALL BE GRADED TO WITHIN 0.3' OF THE PAD ELEVATIONS SHOWN ON THE PLANS.

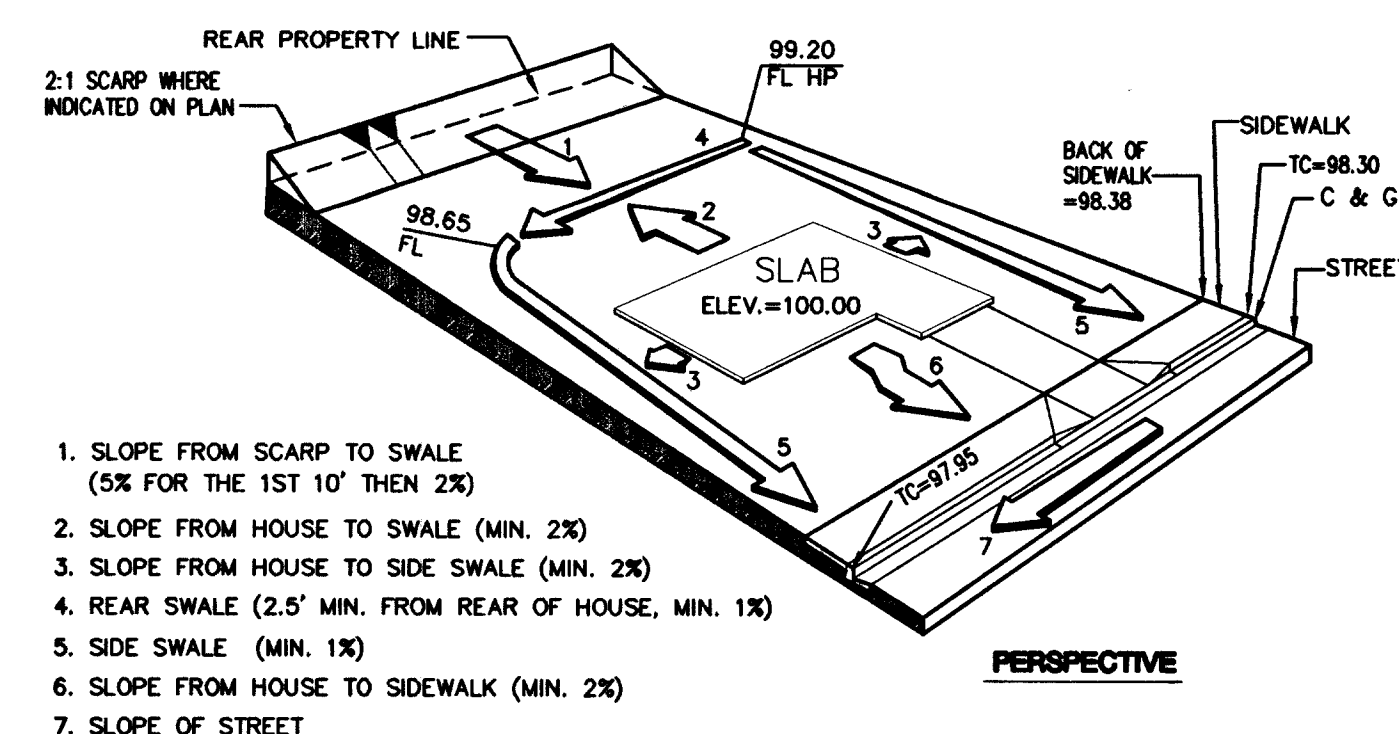

- GRADING NOTES**
1. THE ROUGH GRADING SHALL BE FINISHED IN CONFORMANCE WITH THE LINES AND GRADES SHOWN ON THE PLANS. THE GRADING QUANTITIES ARE BASED ON THE ELEVATION AND DETAILS SHOWN ON THE PLANS. ANY DEVIATIONS FROM THE PLANS WILL RESULT IN QUANTITY CHANGES.
 2. CARE SHALL BE EXERCISED IN GRADING CORNER LOTS.
 3. ROUGH PAD ELEVATIONS SHALL BE GRADED TO WITHIN 0.3' OF THE PAD ELEVATIONS SHOWN ON THE PLANS.

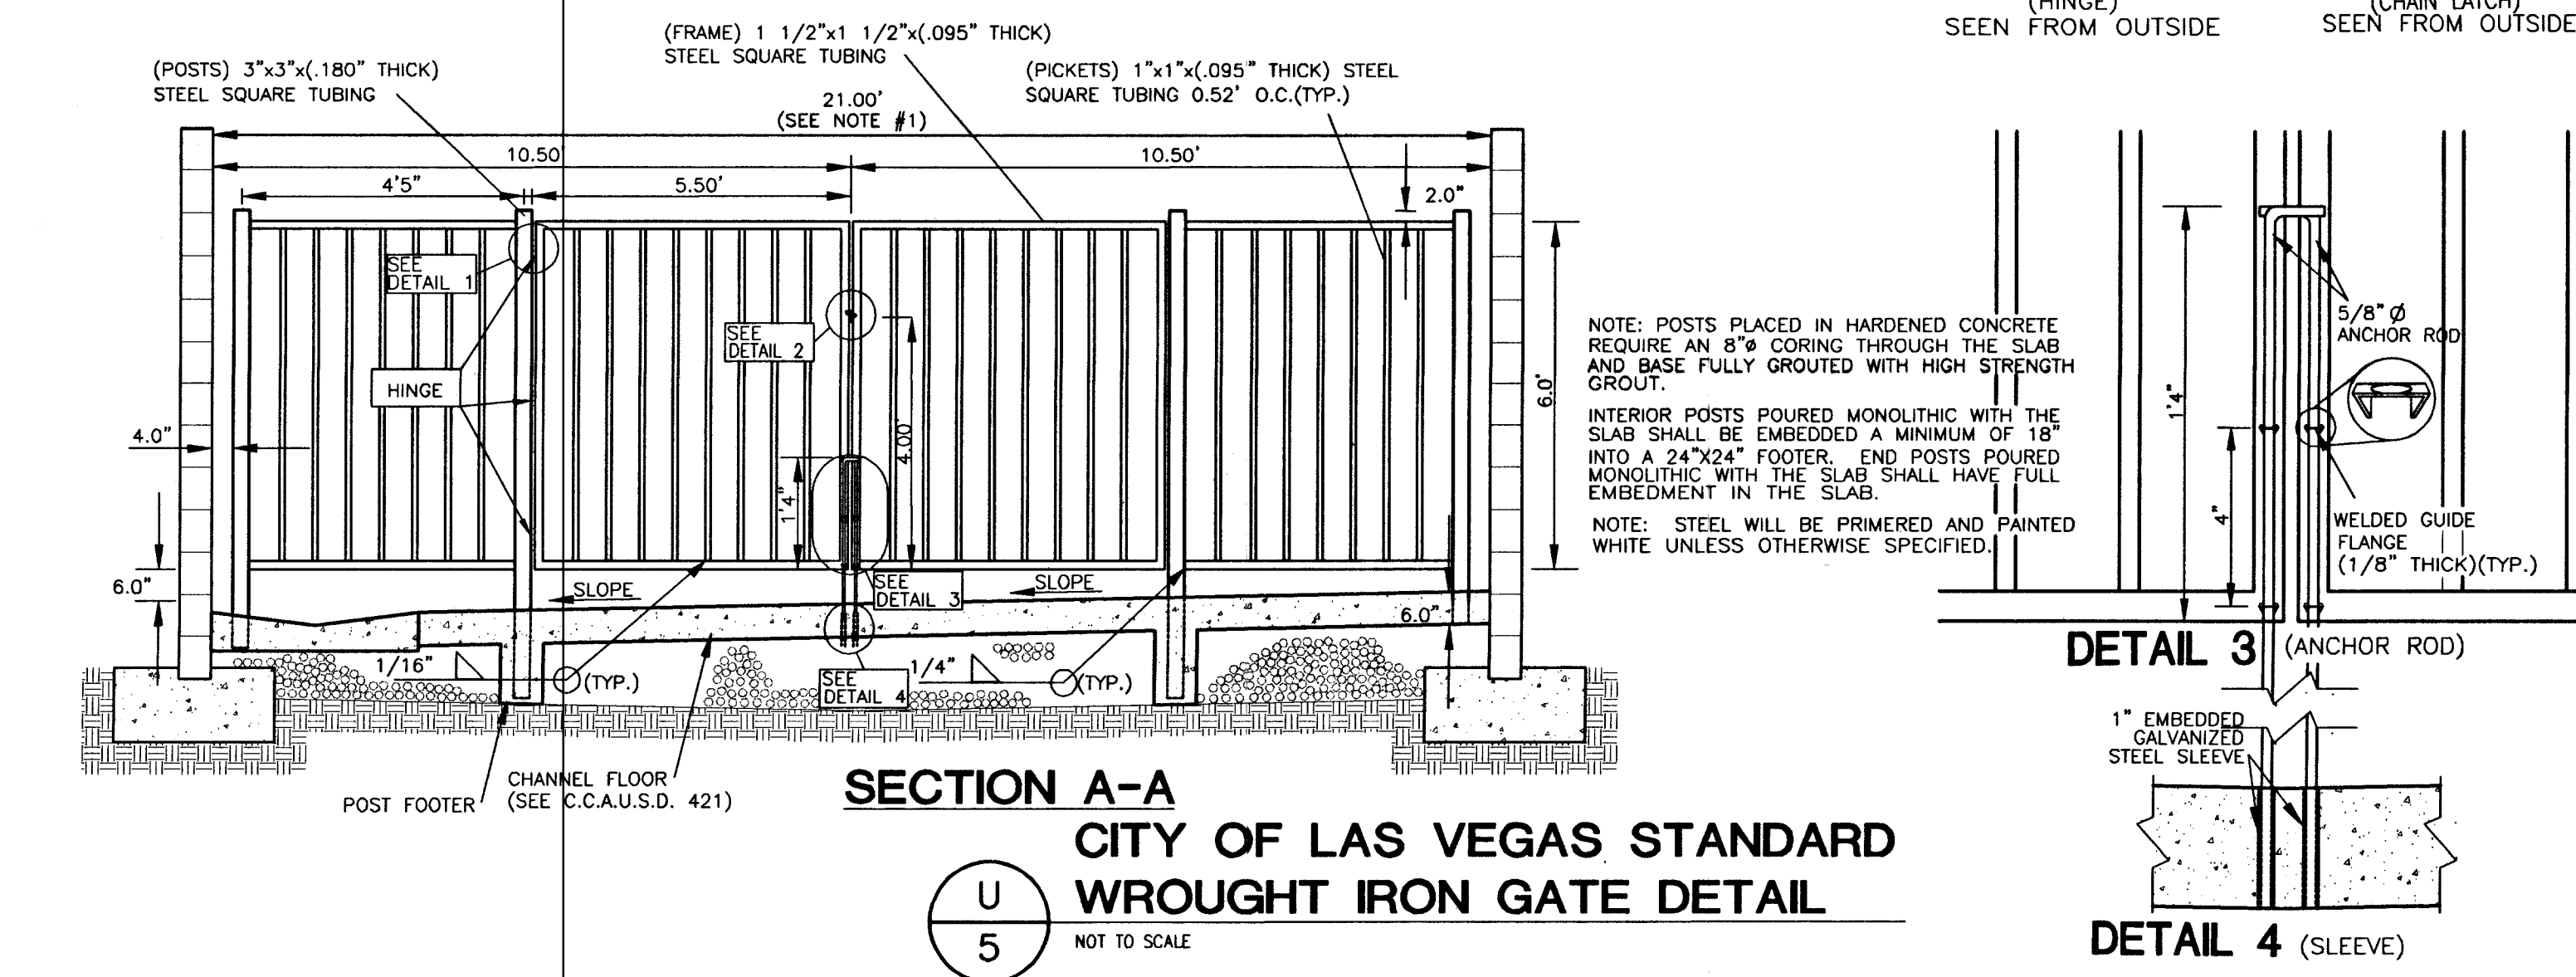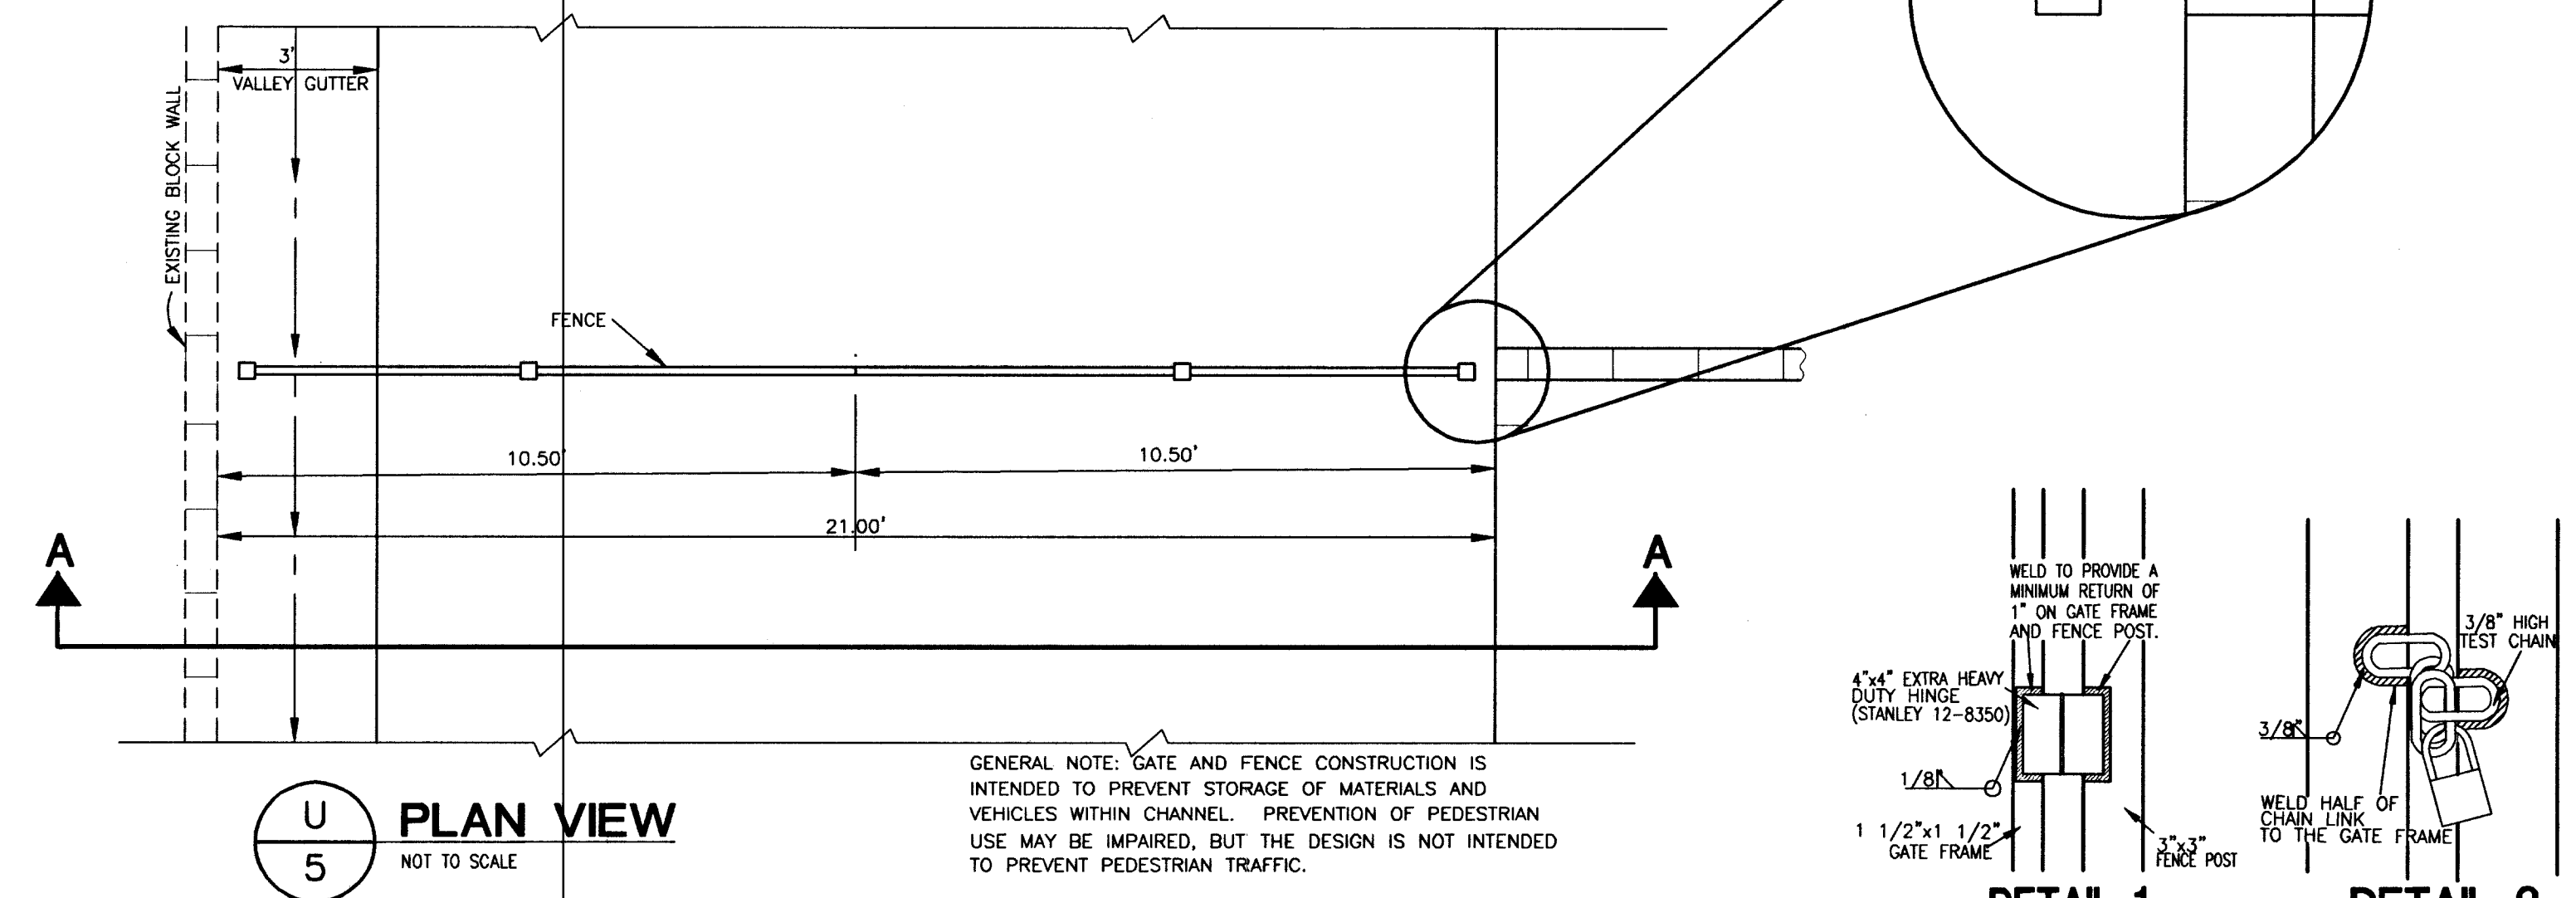

Stantec Consulting, Inc.
7251 W. Charleston Blvd.
Las Vegas, Nevada, U.S.A.
Tel. (702) 258-0115
Fax. (702) 258-4956
www.stantec.com



SOUTHWEST HOMES
WHITEHORSE EAST
GRADING SECTIONS & DETAILS

PROFESSIONAL ENGINEER
KATHLEEN M. HAND
Exp. 06/30/07
CIVIL
16208

CLV DRAWING NO.
10744825

SHEET
5
OF 9