


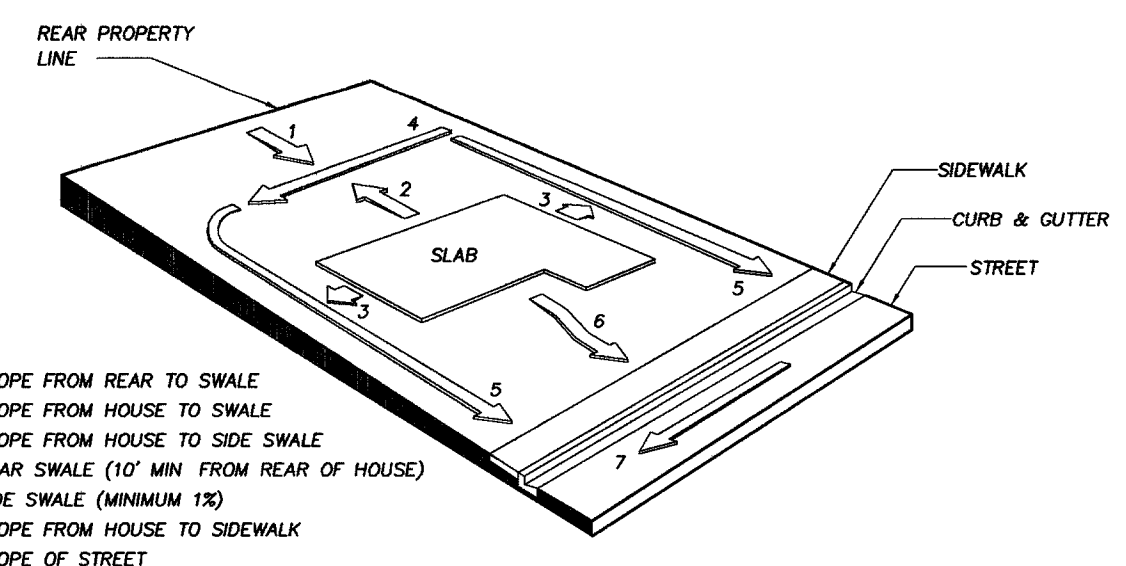
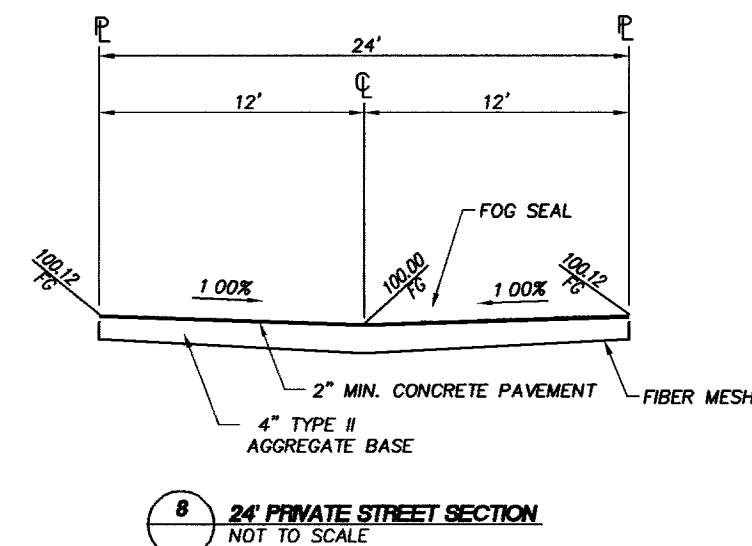
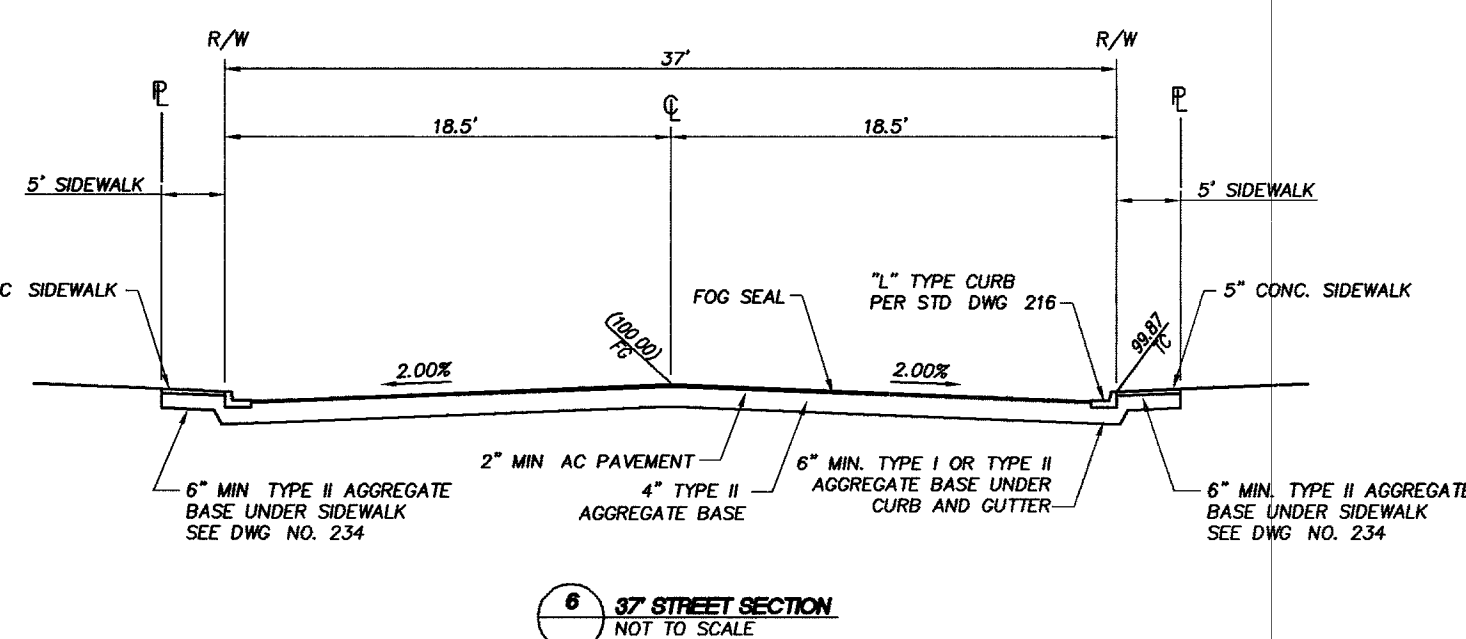
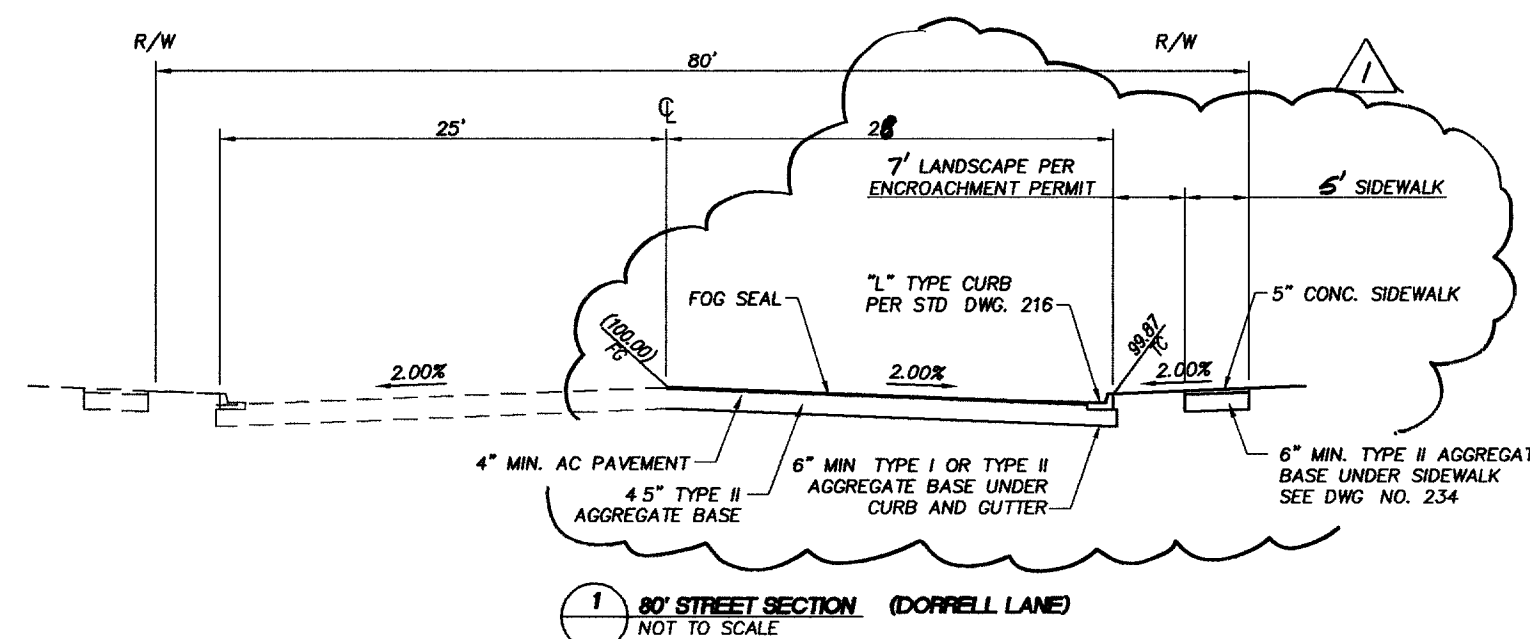
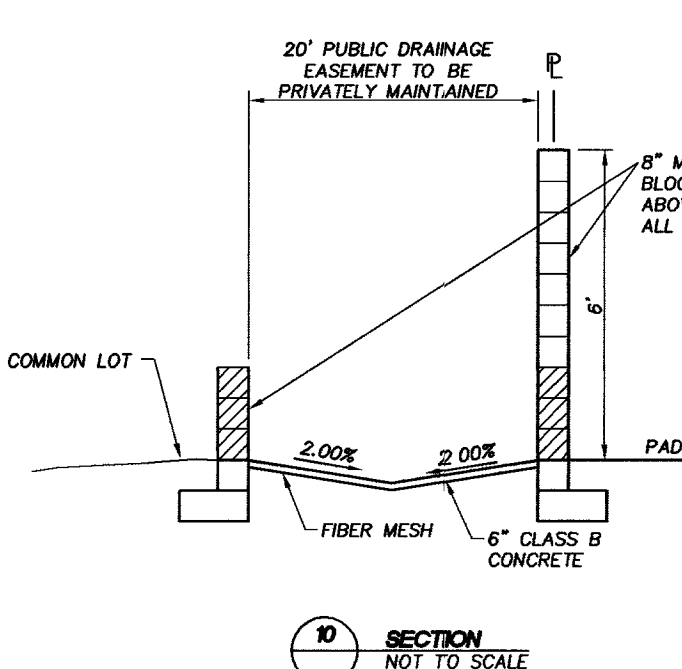
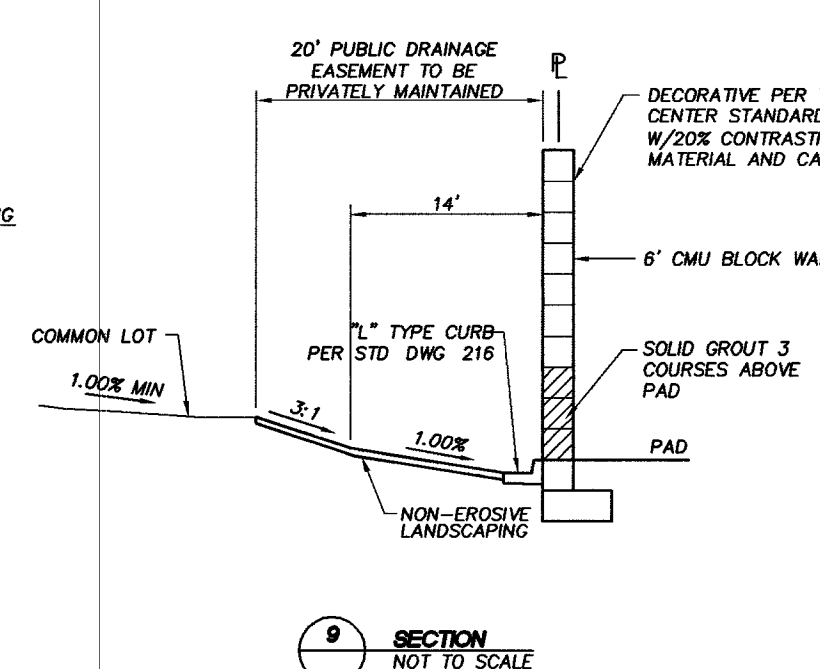
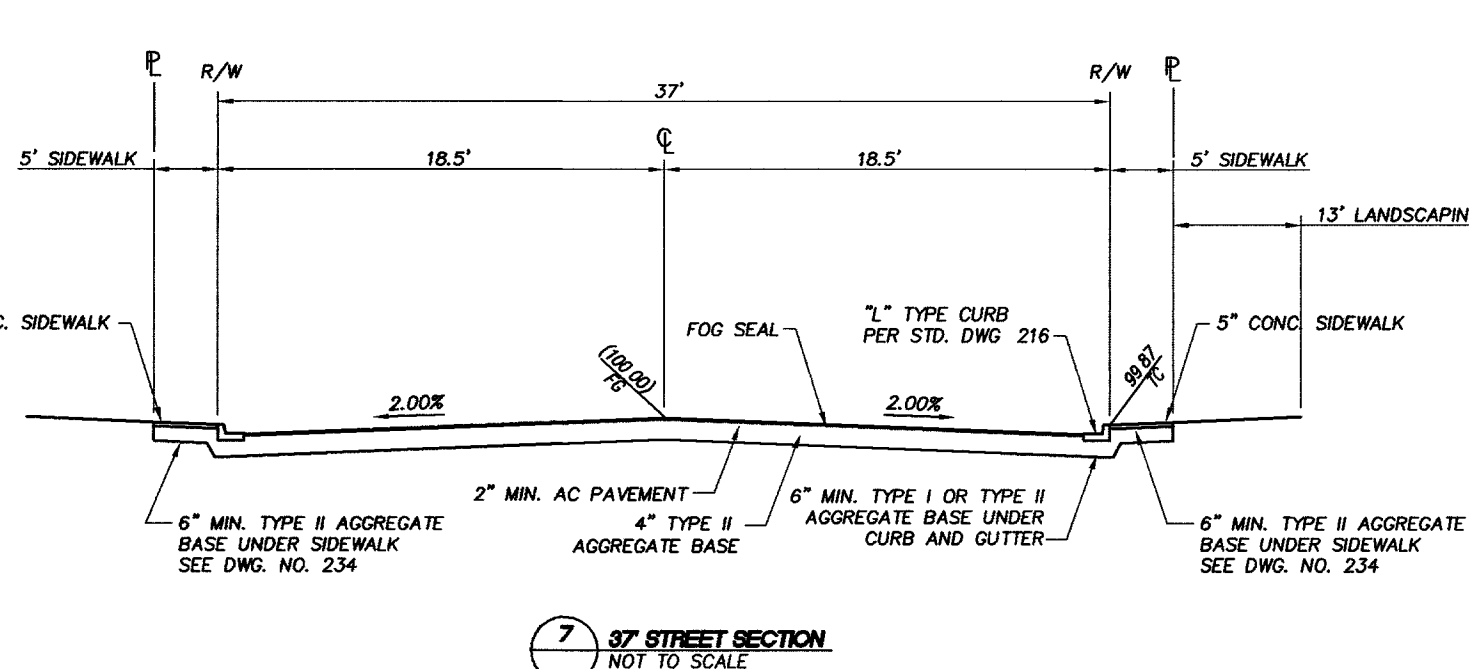
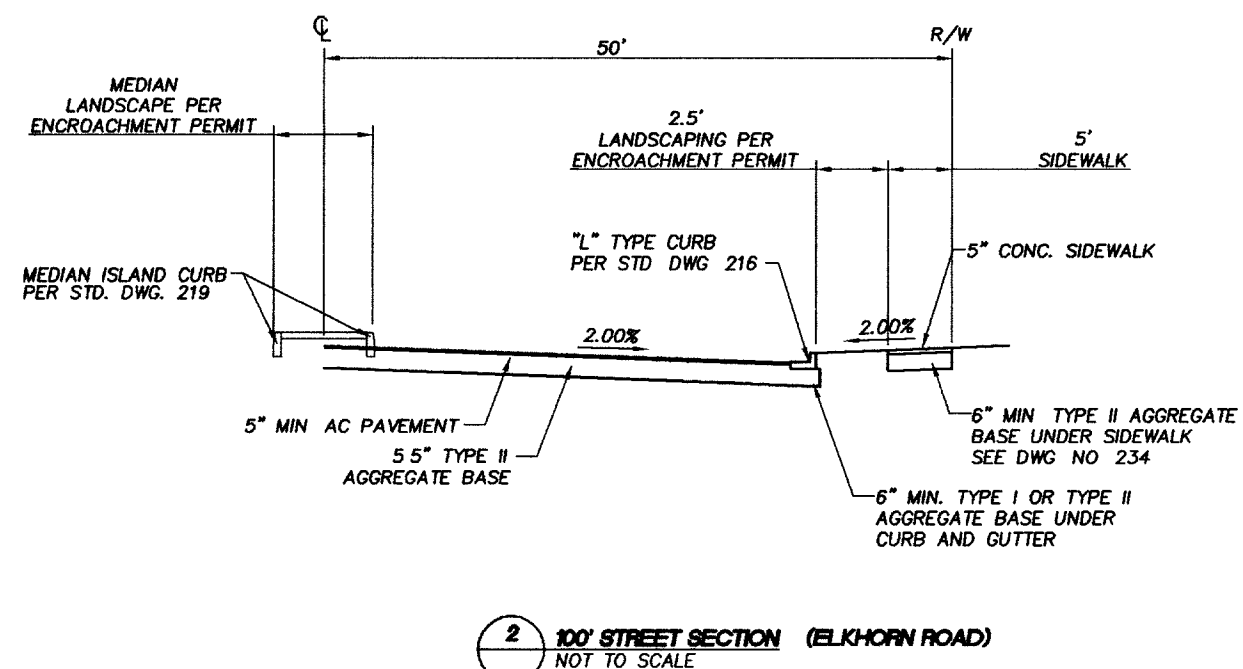
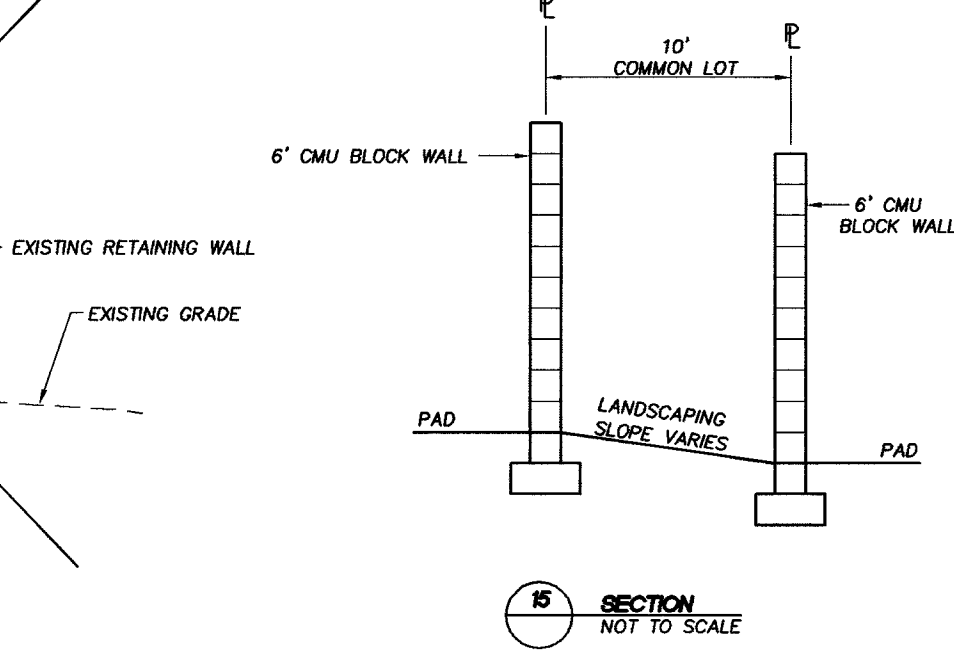
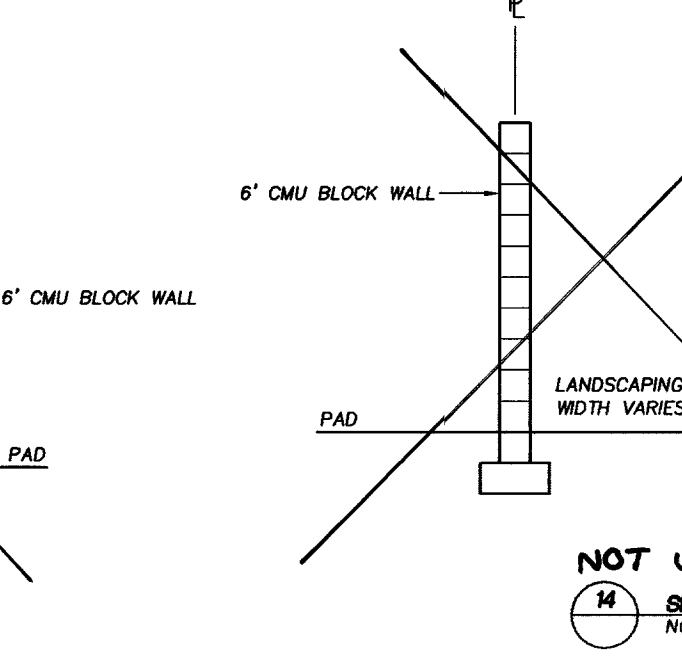
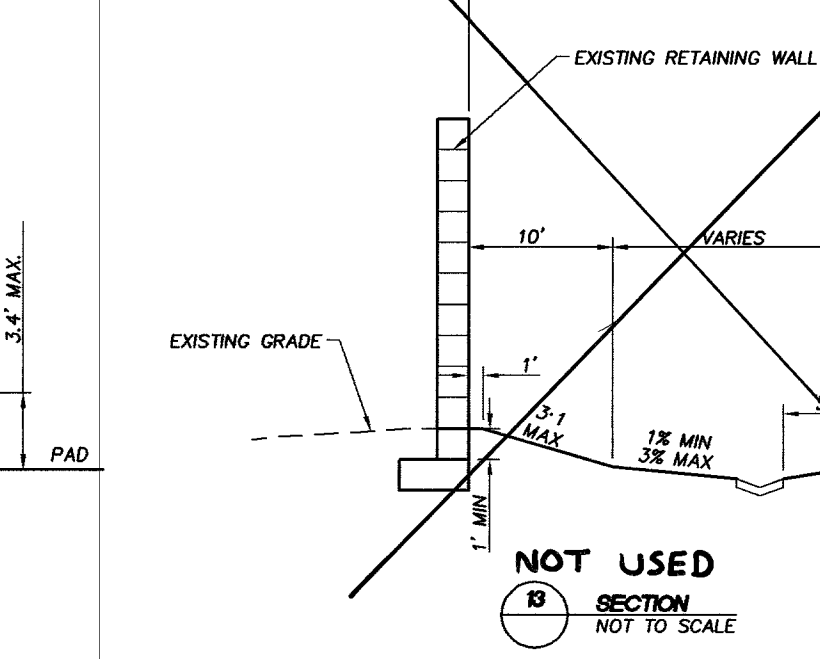
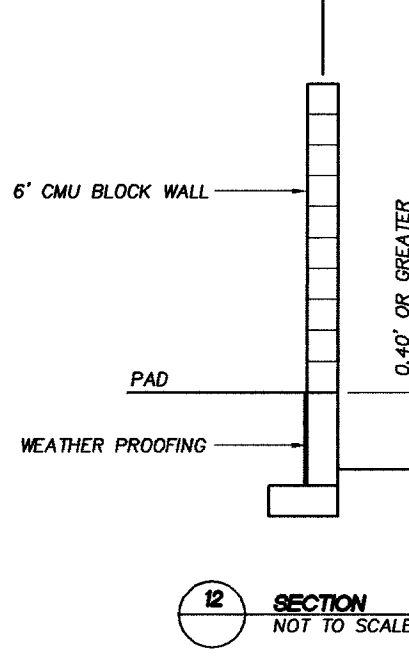


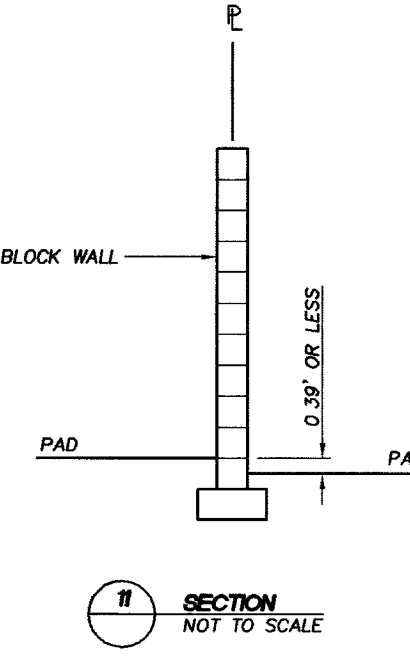

1. SLOPE FROM REAR TO SWALE
2. SLOPE FROM HOUSE TO SWALE
3. SLOPE FROM HOUSE TO SIDE SWALE
4. REAR SWALE (10' MIN FROM REAR OF HOUSE)
5. SIDE SWALE (MINIMUM 18')
6. SLOPE FROM HOUSE TO SIDEWALK
7. SLOPE OF STREET

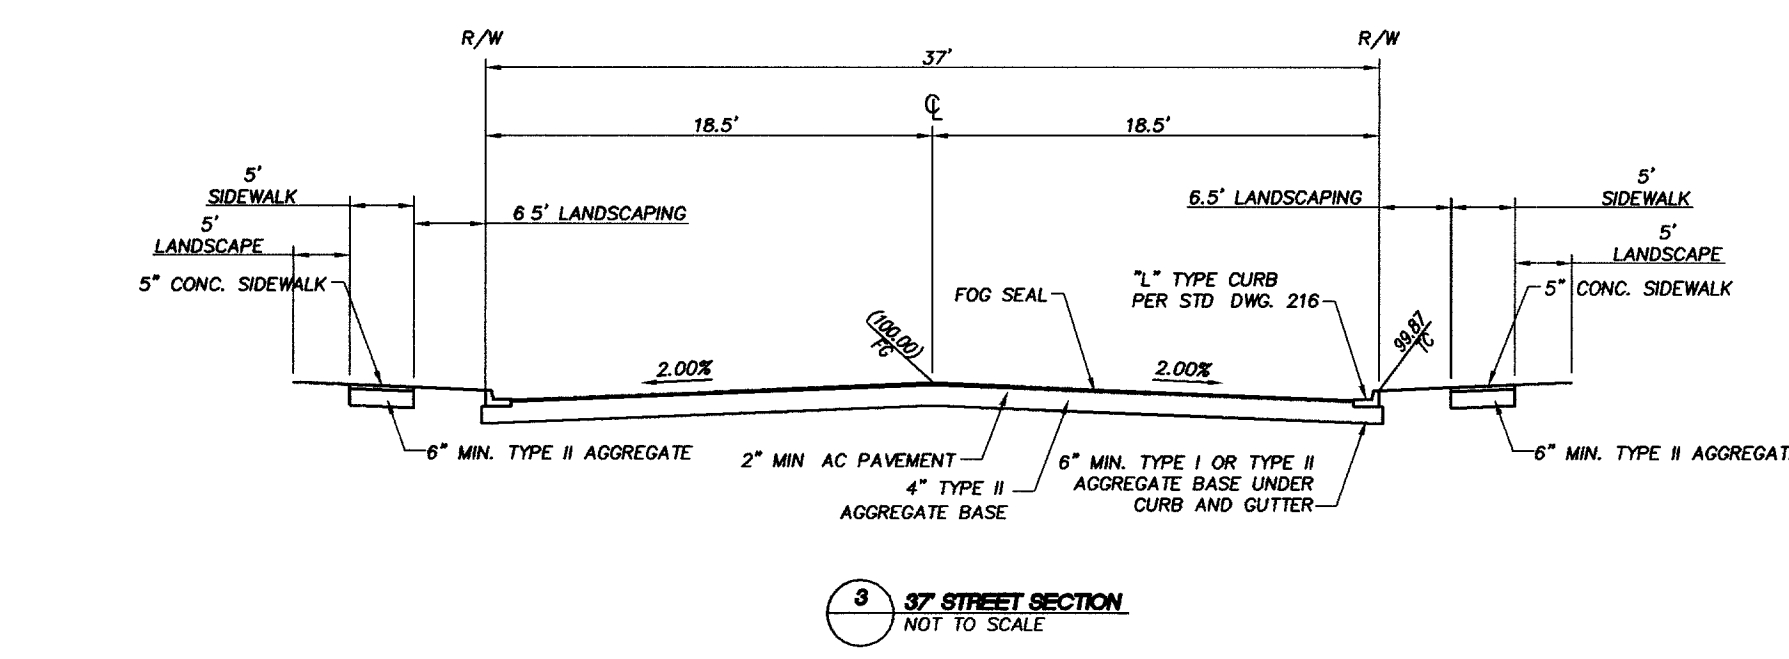












TYPICAL GRADING - FPA TYPE 'A' DRAINAGE
NOT TO SCALE

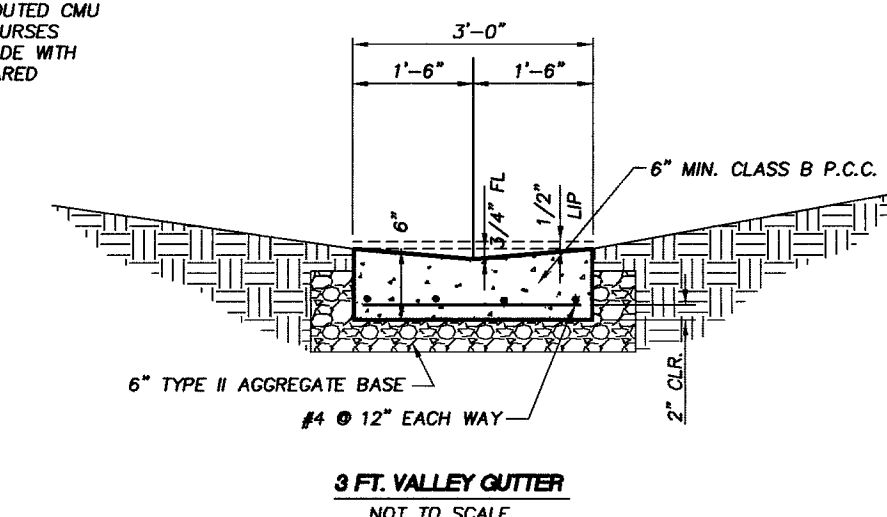

NOT USED
NOT TO SCALE

NOT USED
NOT TO SCALE

NOT USED
NOT TO SCALE

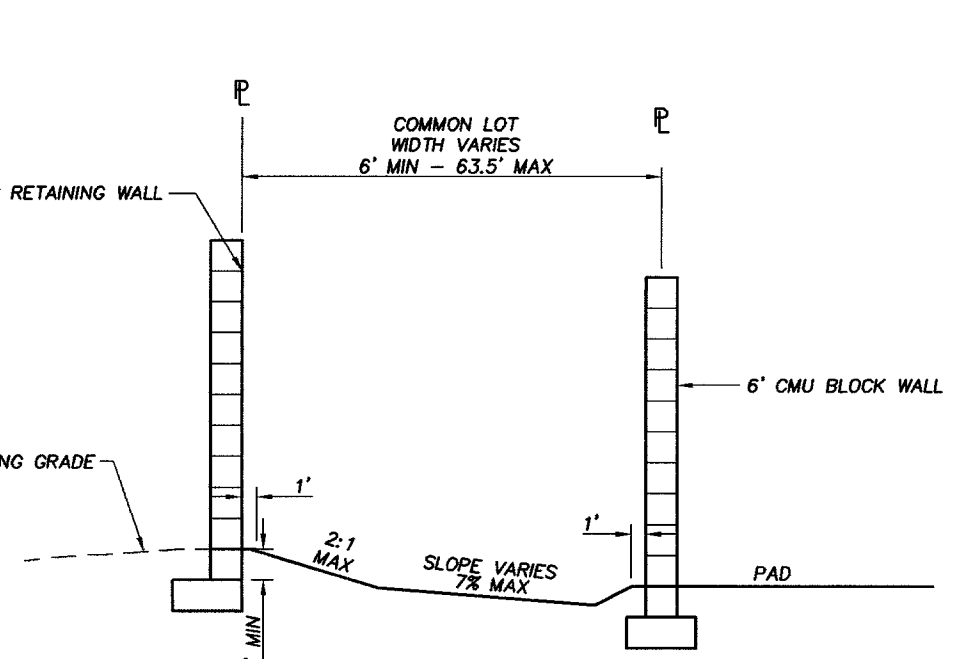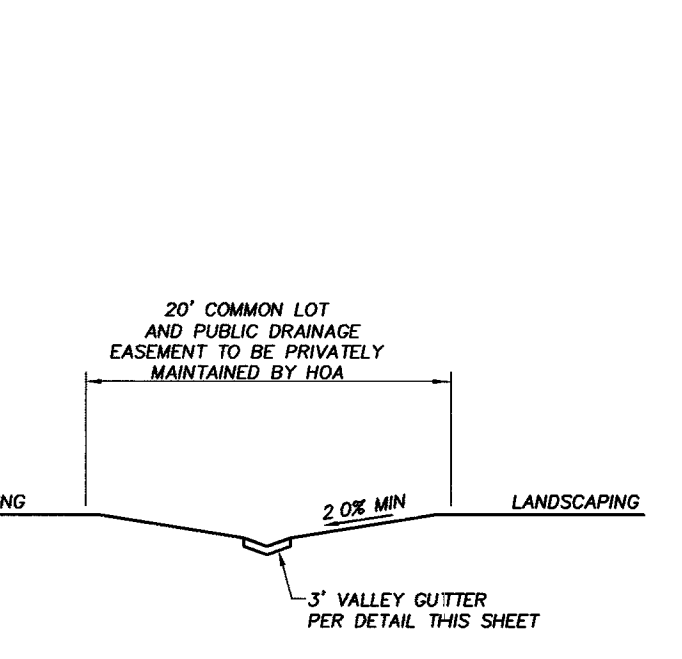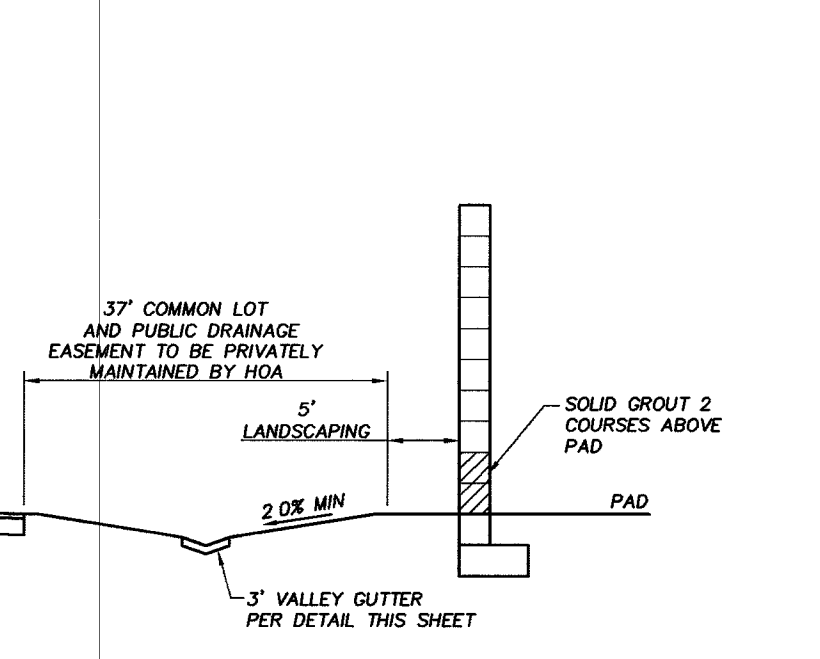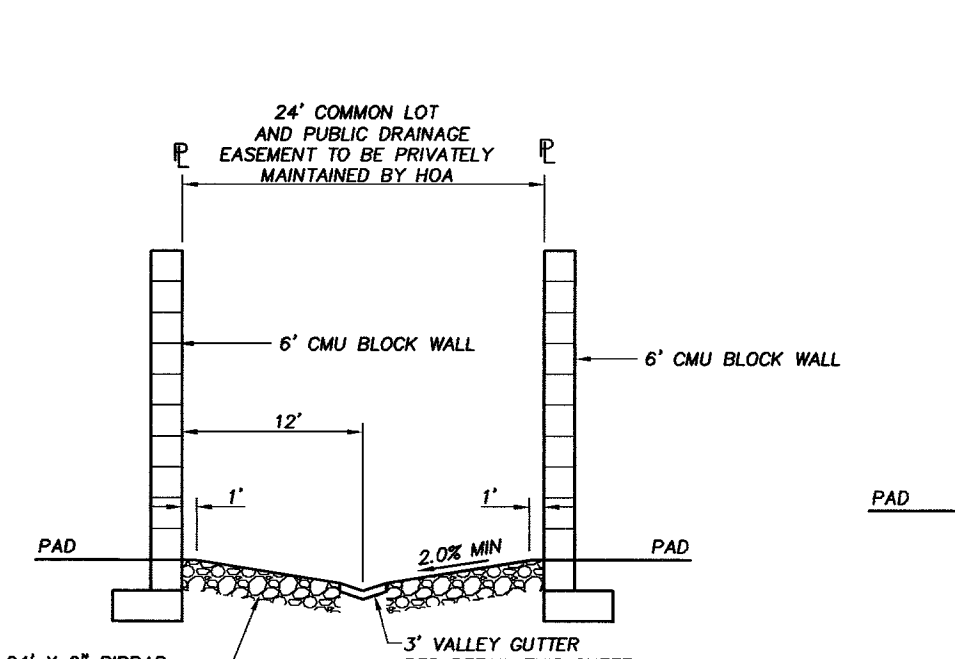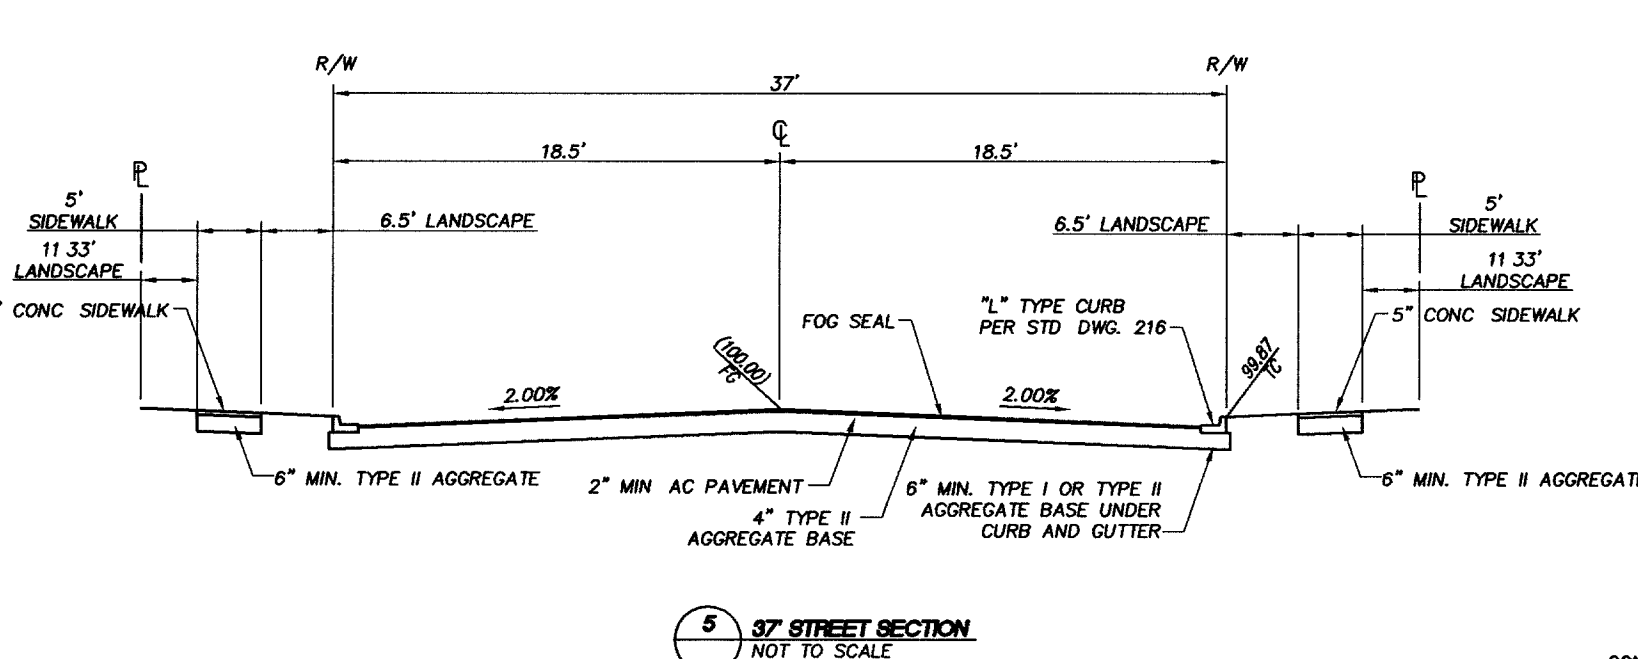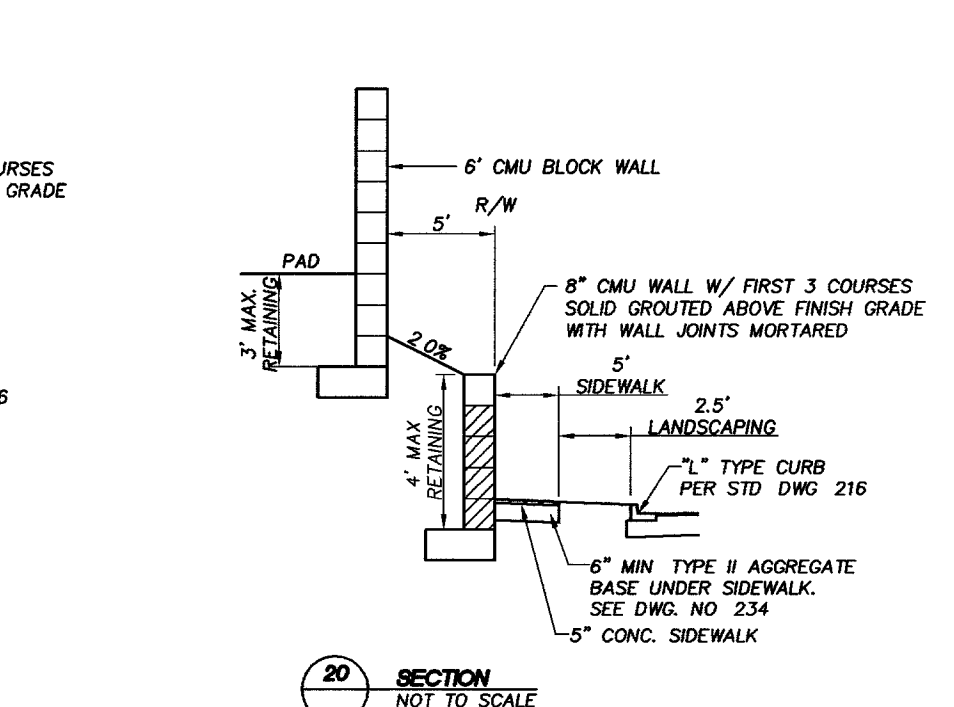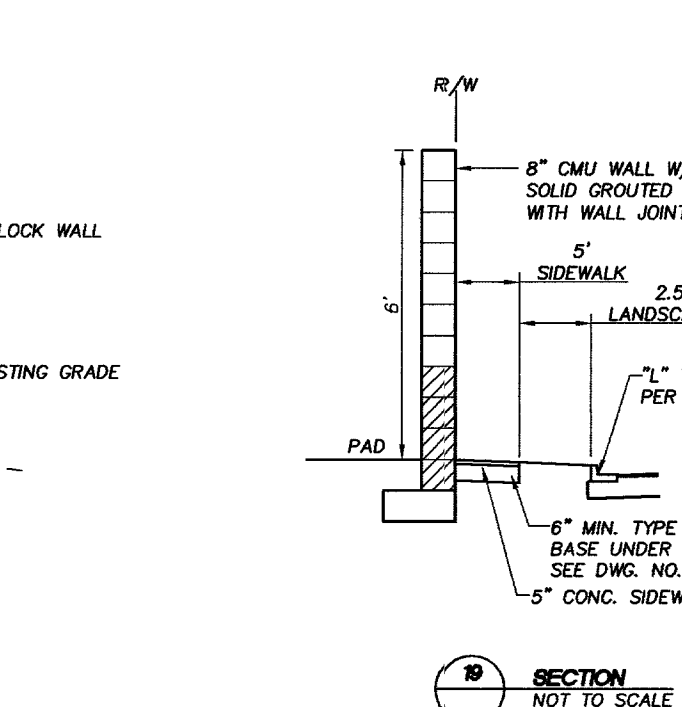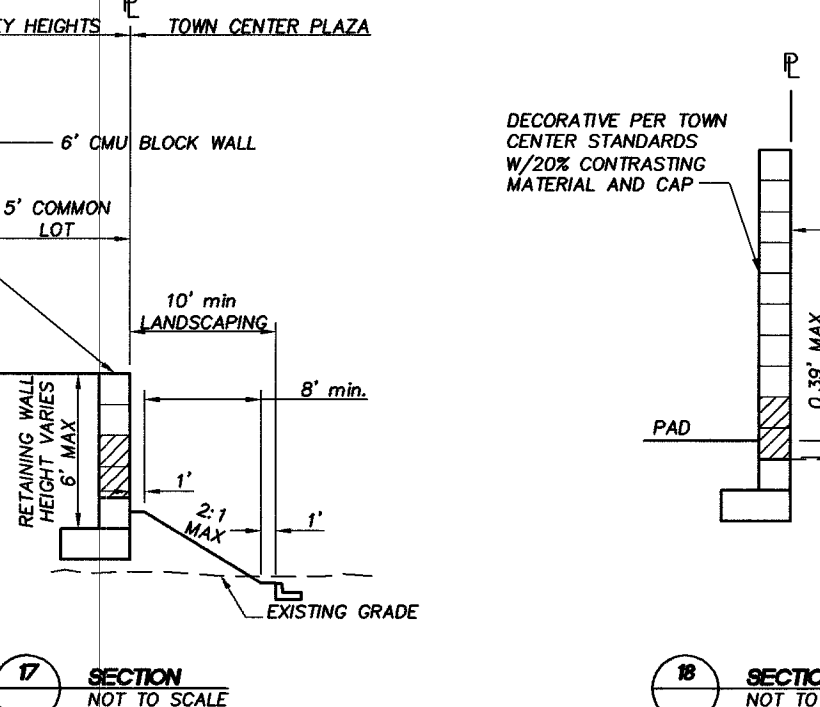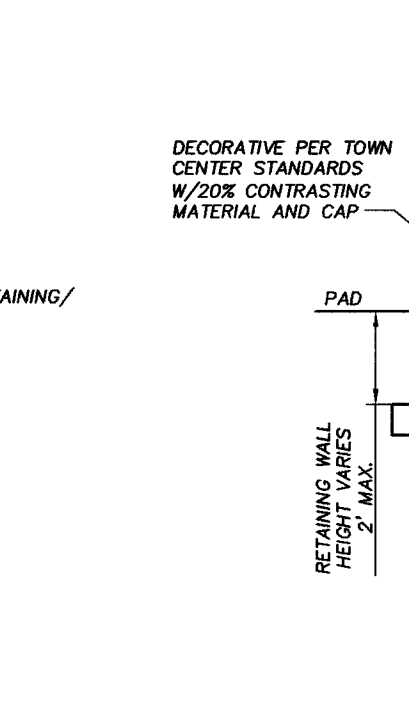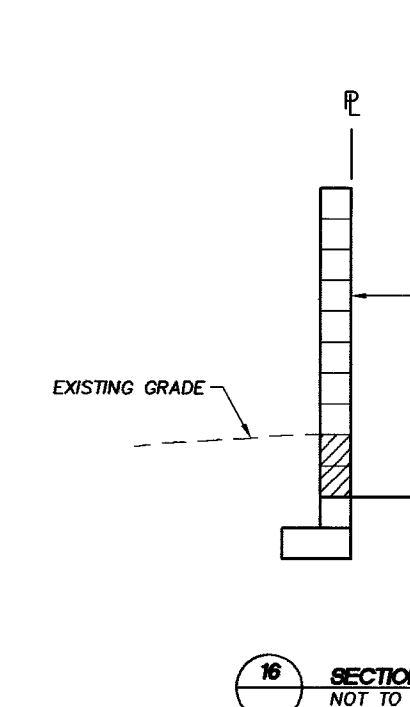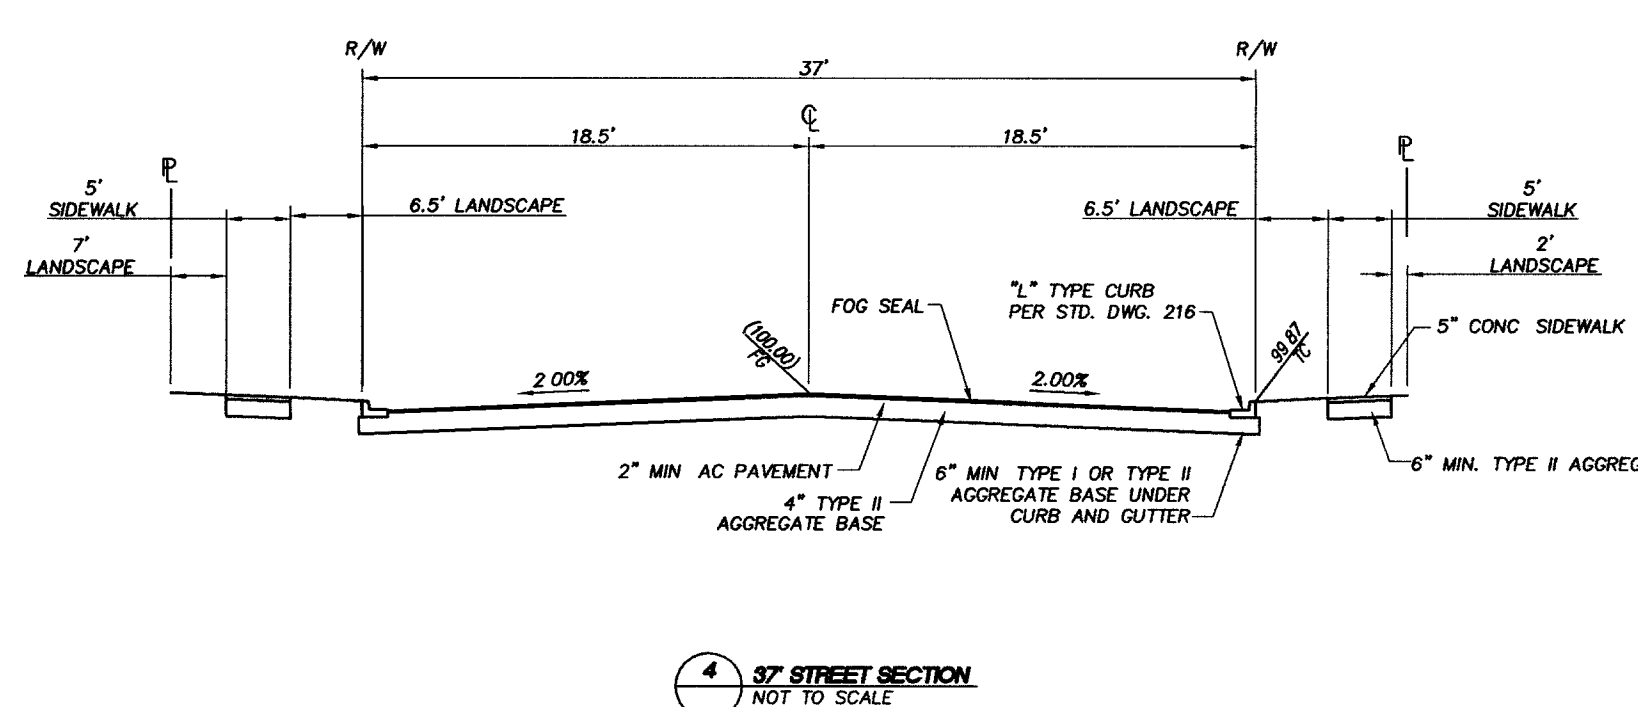

CONSTRUCT 5' X 24' X 6" RIBBON
PAD, 100-3" W/6" TYPE II BASE
& GEOTEXTILE FILTER FABRIC
PER DETAIL THIS SHEET

NOT TO SCALE

NOT TO SCALE


NOT TO SCALE

PROJECT NO.	001.04005
SCALE	
DATE	
BY	
REVISION	
DESIGNED BY	
CHECKED BY	
DRAWN BY	

THOMASON CONSULTING ENGINEERS
3161 E. WARM SPRINGS ROAD, SUITE 200
SPRING VALLEY, NEVADA 89120
702-932-6123 FAX: 702-932-6129

RICHMOND AMERICAN HOMES
WHITNEY HEIGHTS
DETAILS AND SECTIONS

D1
31 OF 33
DRAWING NO.
10744868

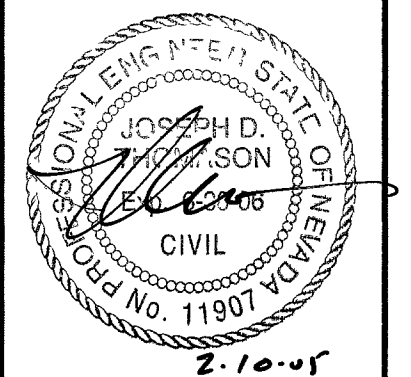

2.10.05